



WEST ELEVATION
 SCALE: 3/16"= 1'-0"

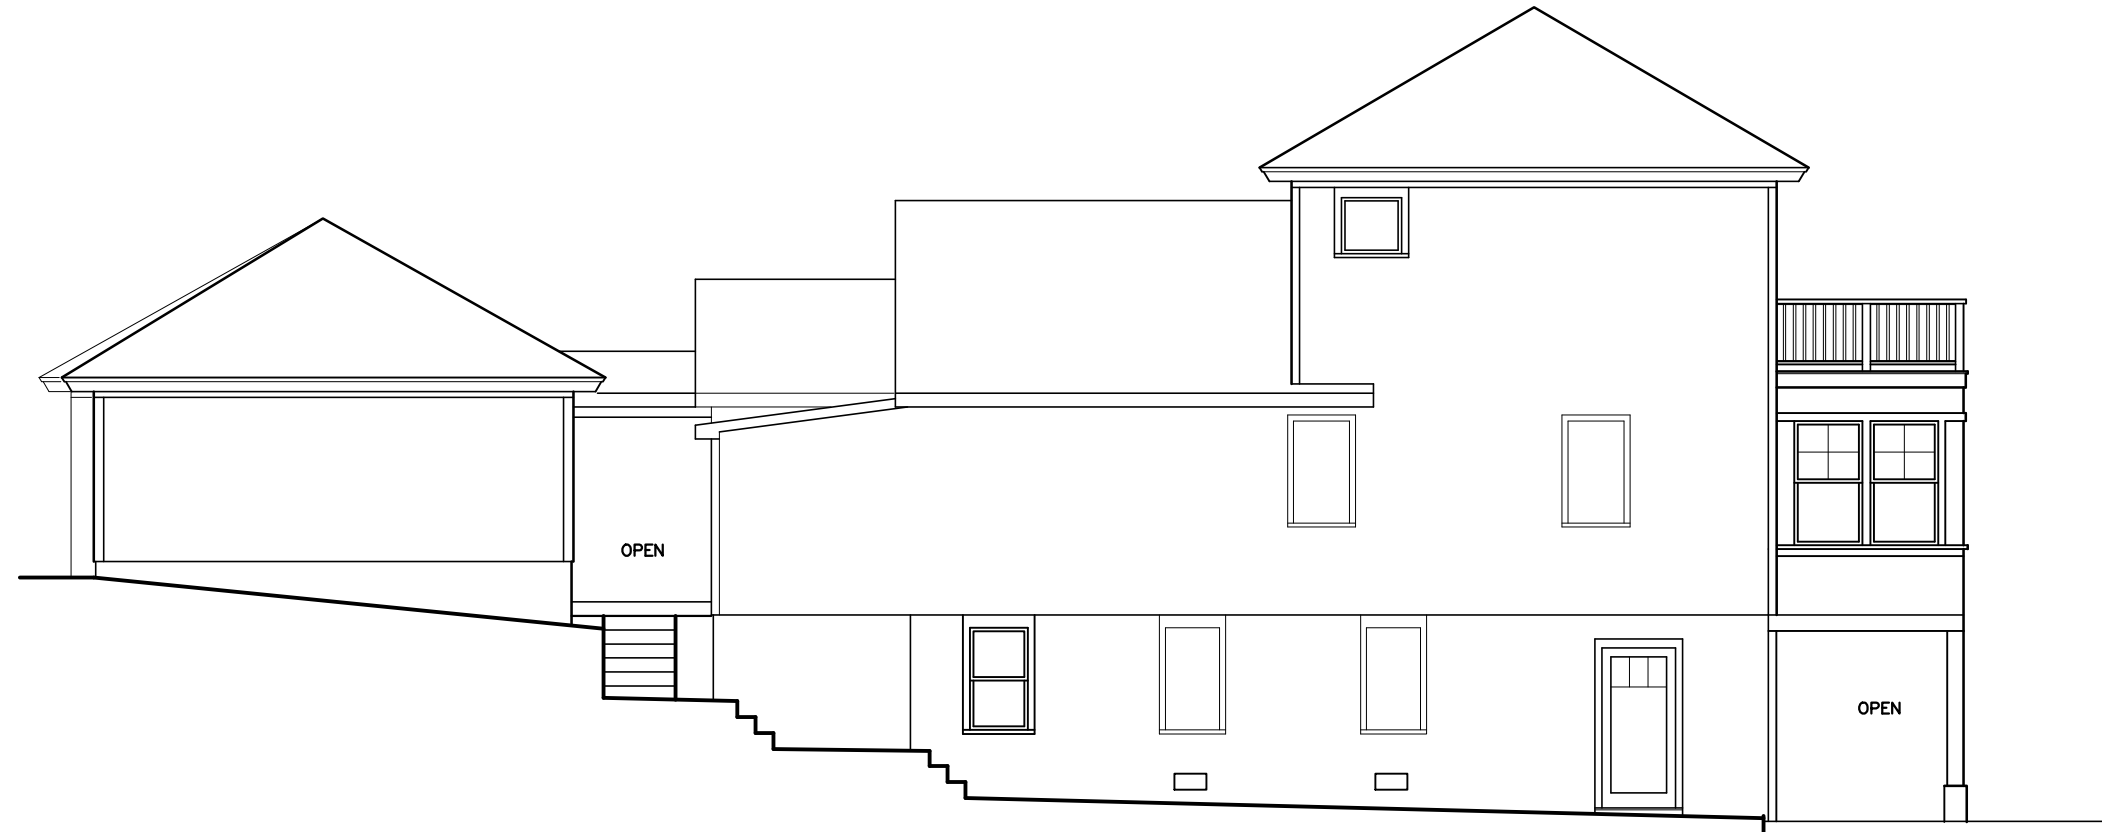

SOUTH ELEVATION
 SCALE: 3/16"= 1'-0"



EAST ELEVATION
 SCALE: 3/16"= 1'-0"

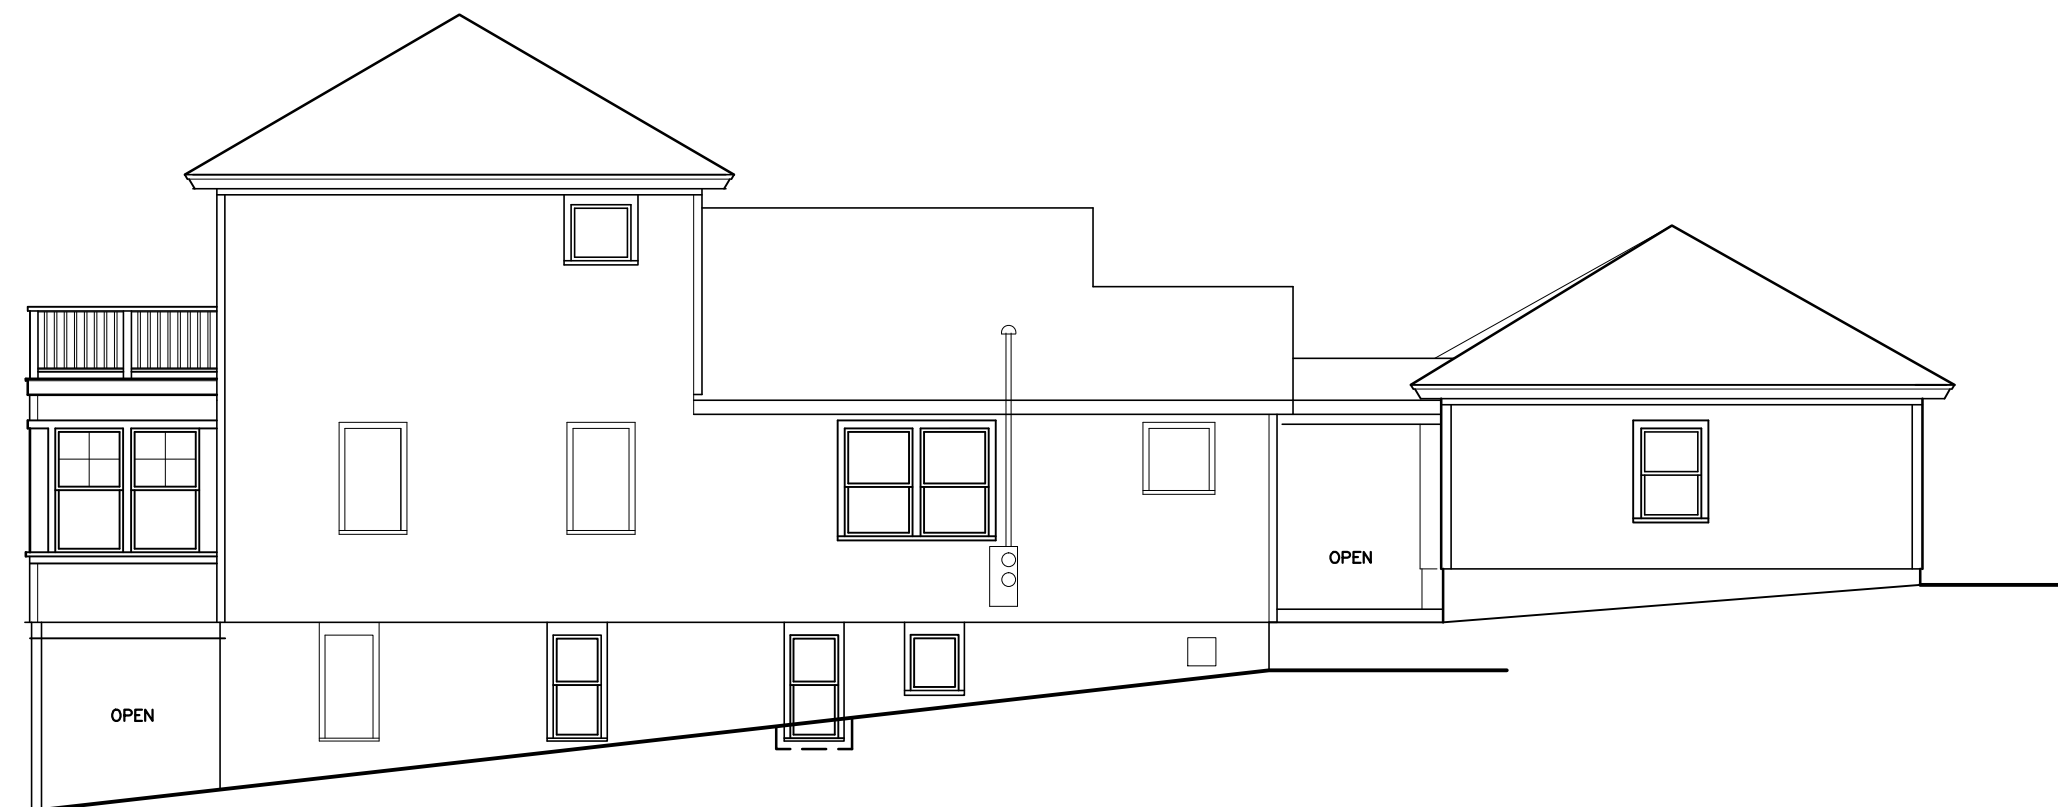

NORTH ELEVATION
 SCALE: 3/16"= 1'-0"

**PHASE 2
 ADDITIONS &
 RENOVATIONS**

to
 15 CLEVELAND WAY
 ONSET, MA
 for
 LOAN LACOY

THIS DOCUMENT IS LICENSED TO THE NAMED PARTY, FOR CONSTRUCTION OF THE LISTED PROJECT, AT THE LOCATION STATED. ANY OTHER USE IS PROHIBITED. REPRODUCTION IN WHOLE OR PART IS PROHIBITED WITHOUT WRITTEN PERMISSION.

D A T E S	
PRELIMINARY OVERALL PLAN	5.25.20
REVISE WINDOWS - SOUTH, EAST	6.5.20
ZBA / CONCOM	6.5.20

PROJECT 1252	DRAWING NO A2.2
-----------------	---------------------------