




5 ROOF PLAN
SCALE: 1/8" = 1'-0"

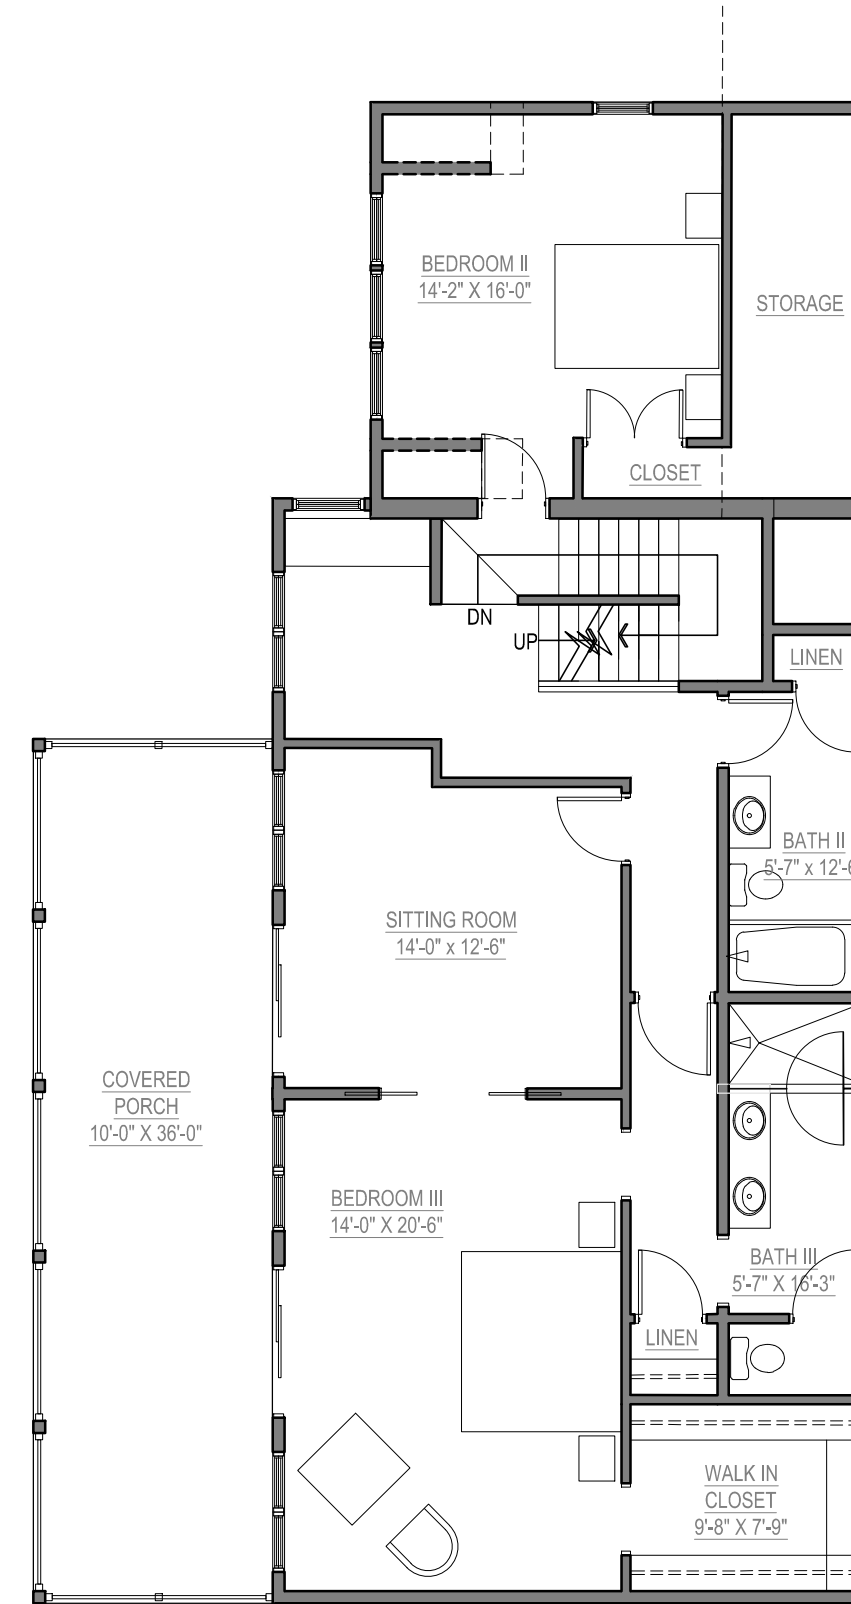


3 SECOND FLOOR PLAN
SCALE: 1/8" = 1'-0"

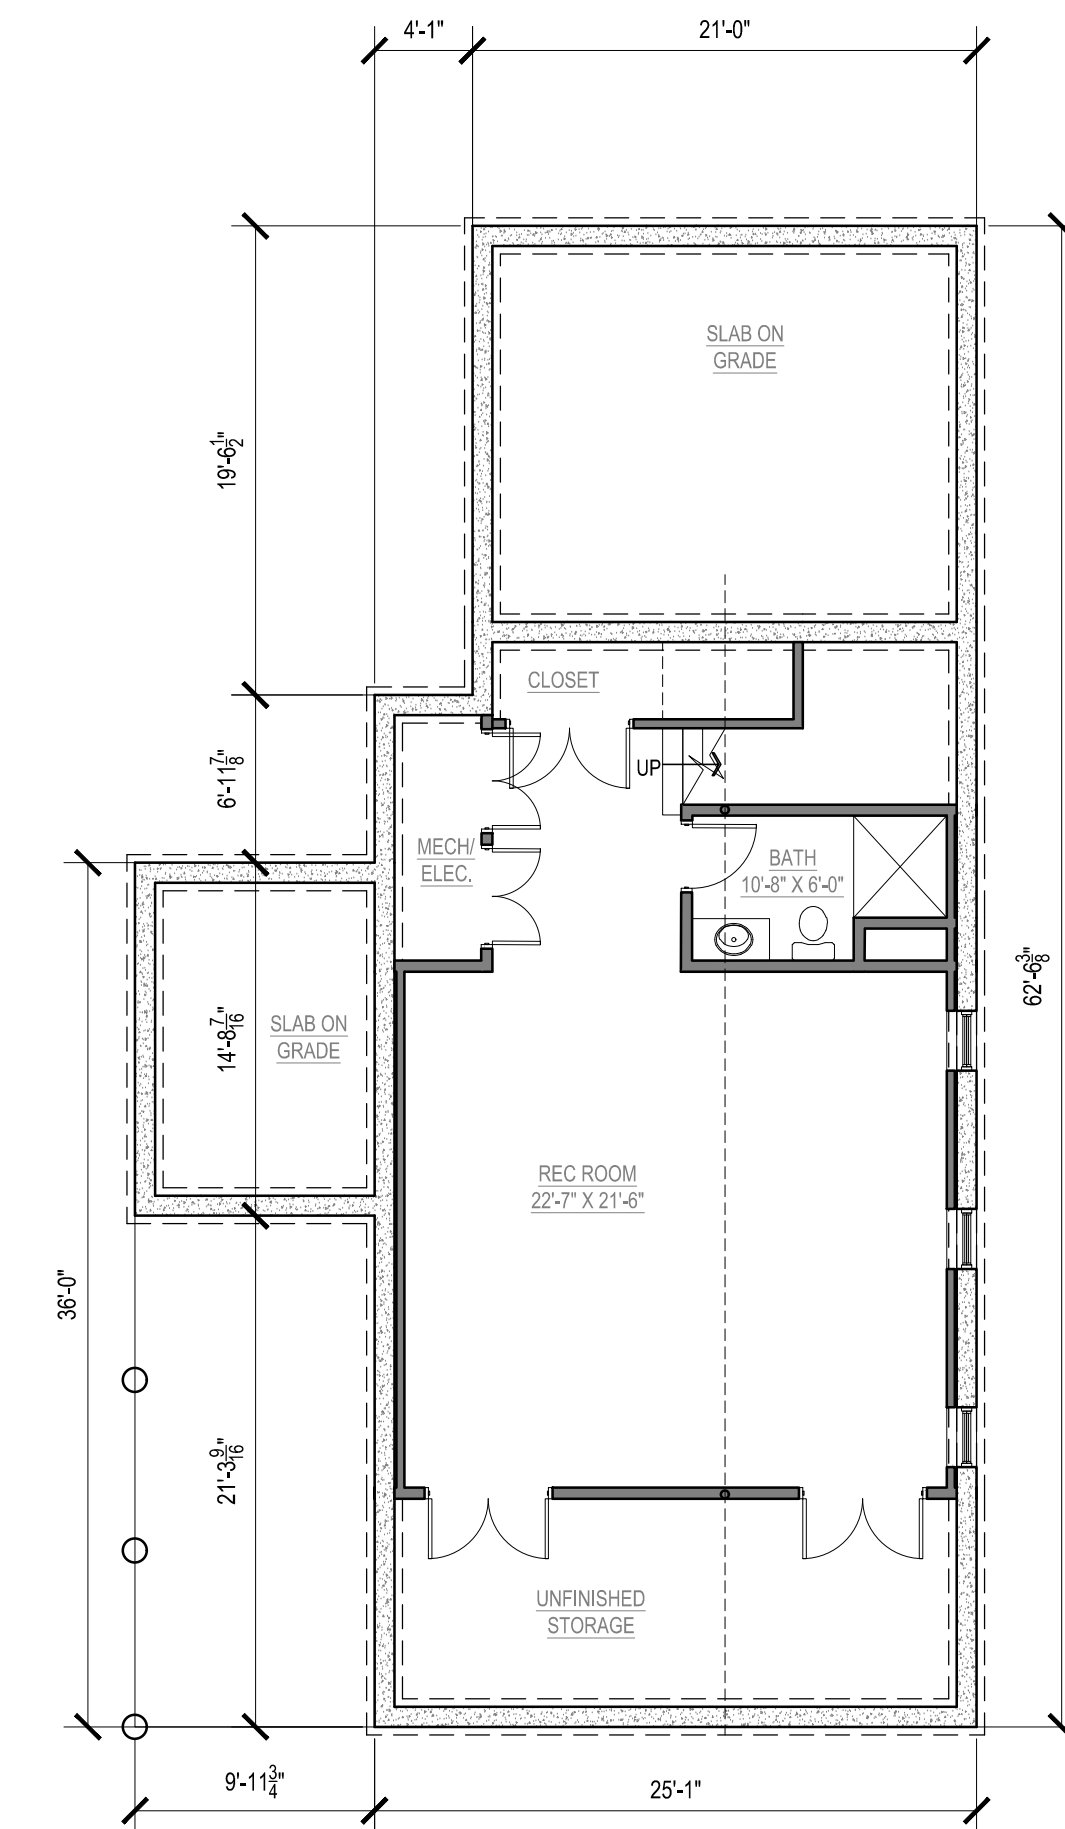

1 BASEMENT PLAN
SCALE: 1/8" = 1'-0"

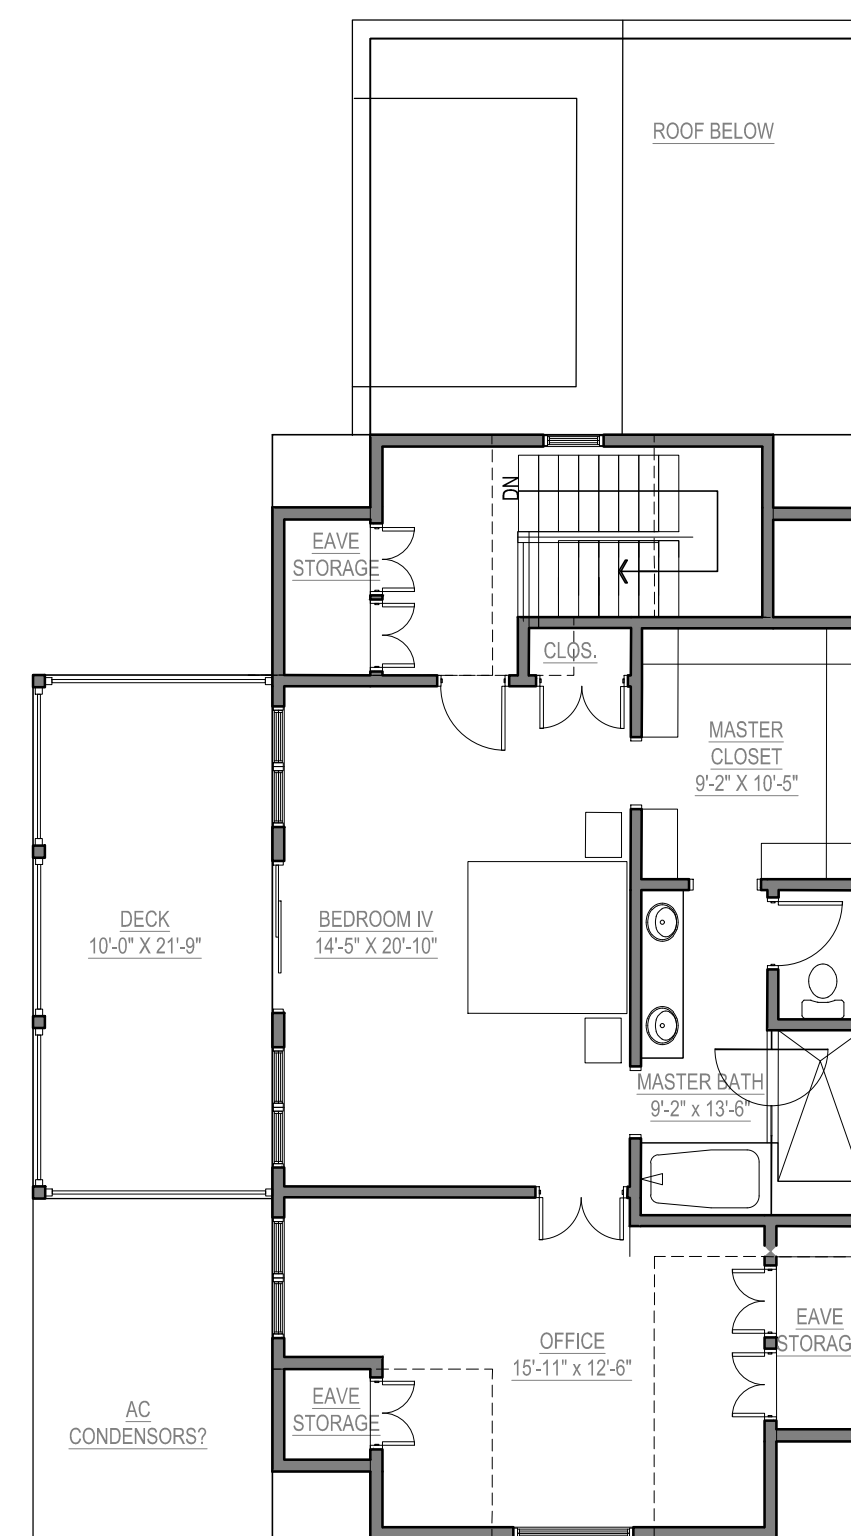

4 THIRD FLOOR PLAN
SCALE: 1/8" = 1'-0"

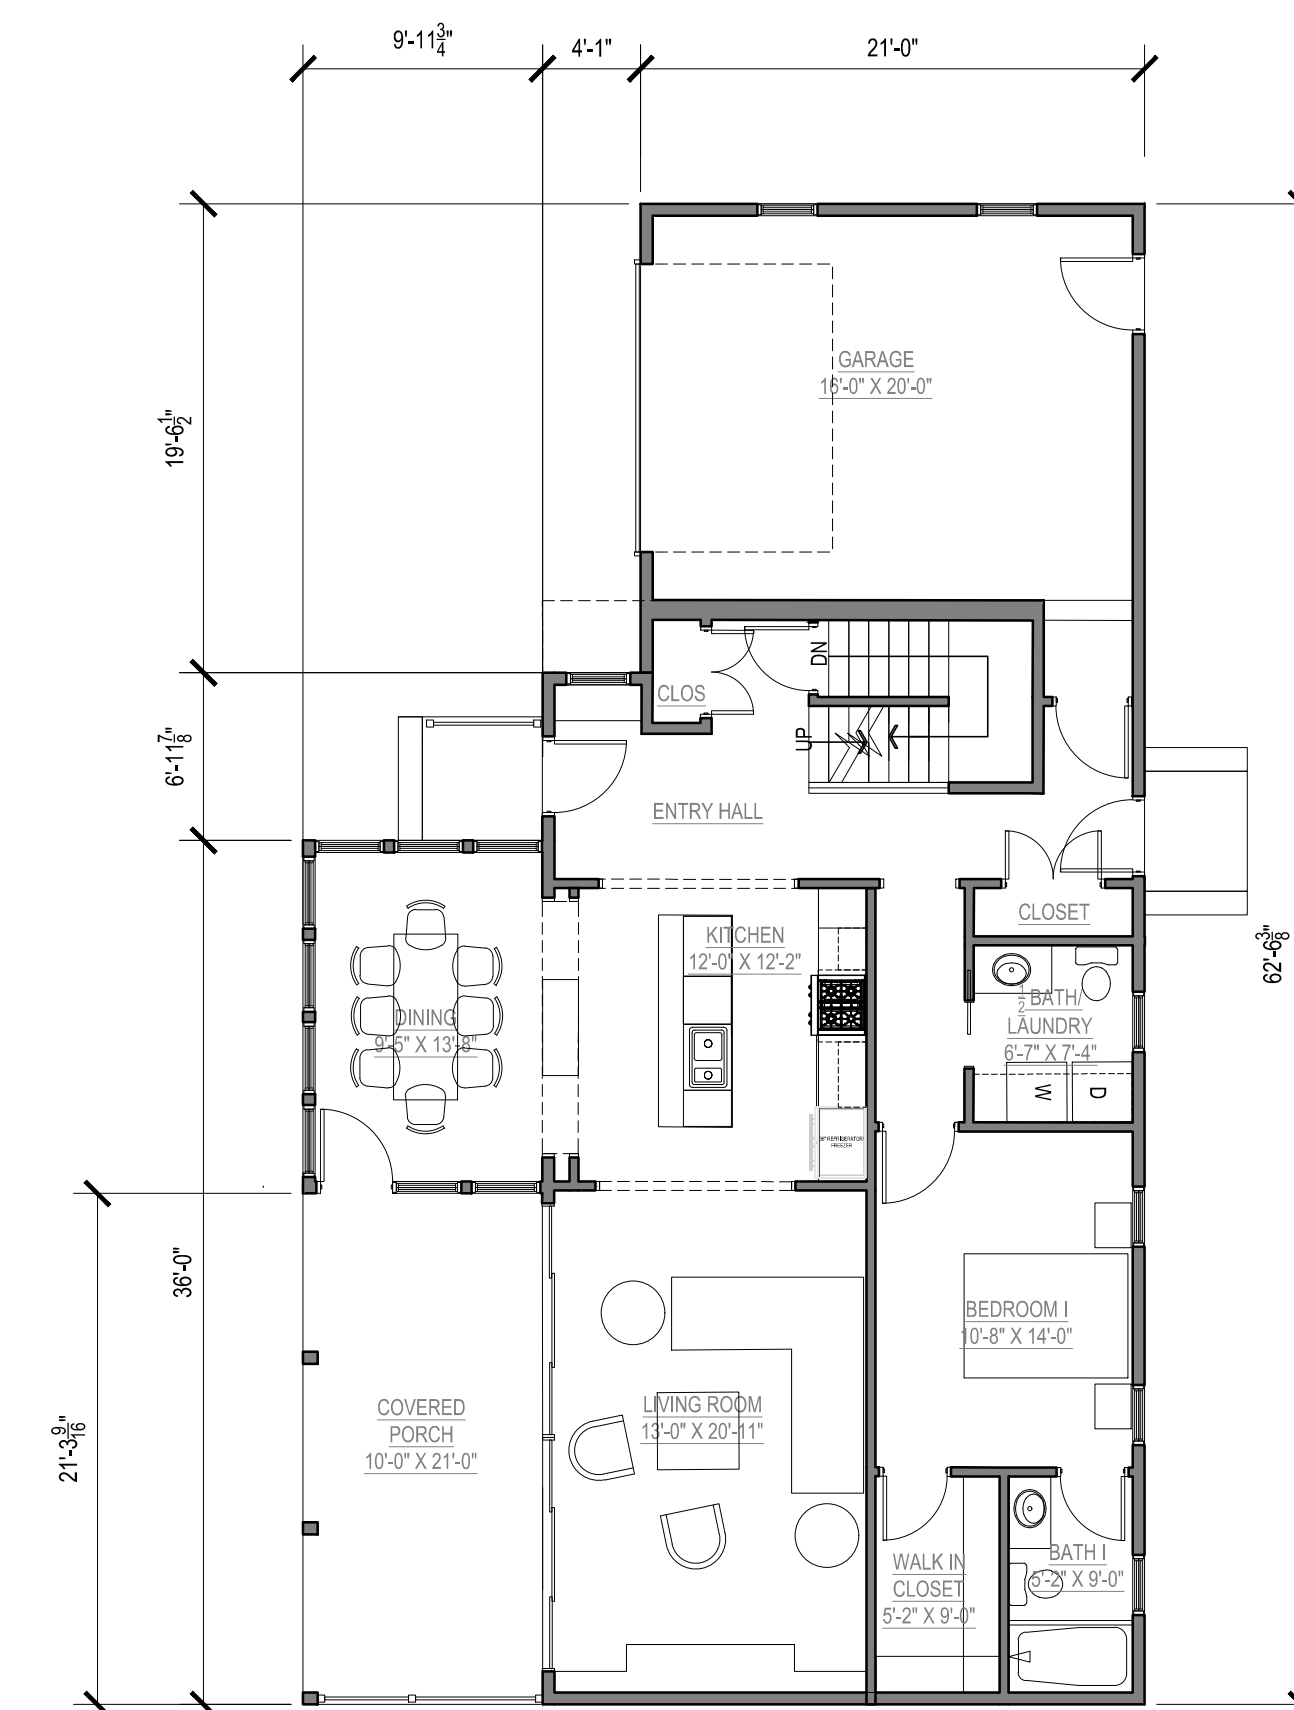

2 FIRST FLOOR PLAN
SCALE: 1/8" = 1'-0"

AMY FANTONI
15 SOUTH BLVD.
ONSET, MA 02558

Anthif.
FRANGIADIS ASSOCIATES

36 N. WATER ST., NEW BEDFORD, MA 02740
Ph 508-992-3494 • Fax 508-992-3495 • www.anthif.com • email: info@anthif.com

REVISIONS

1-	
2-	
3-	
4-	
5-	
6-	DRAWN BY AF
7-	CHECKED BY AF

NOTICE OF COPYRIGHT
THIS DRAWING IS THE PROPERTY OF THE ARCHITECT HAS BEEN PREPARED SPECIFICALLY FOR THE OWNER FOR THIS PROJECT AT THIS SITE AND IS NOT TO BE USED FOR ANY OTHER PURPOSE, LOCATION, OR OWNER WITHOUT WRITTEN CONSENT OF THE ARCHITECT
© 2020 Archt8 Studio LLC

TITLE:
PROPOSED FLOOR PLANS
PROJECT NORTH

File No. 20009 ZBA APP
Date 03-10-21
Sheet No

A-1.0