


3 SECOND FLOOR PLAN  
SCALE: 1/8" = 1'-0"



1 WEST ELEVATION  
SCALE: 1/8" = 1'-0"



3 EAST ELEVATION  
SCALE: 1/8" = 1'-0"

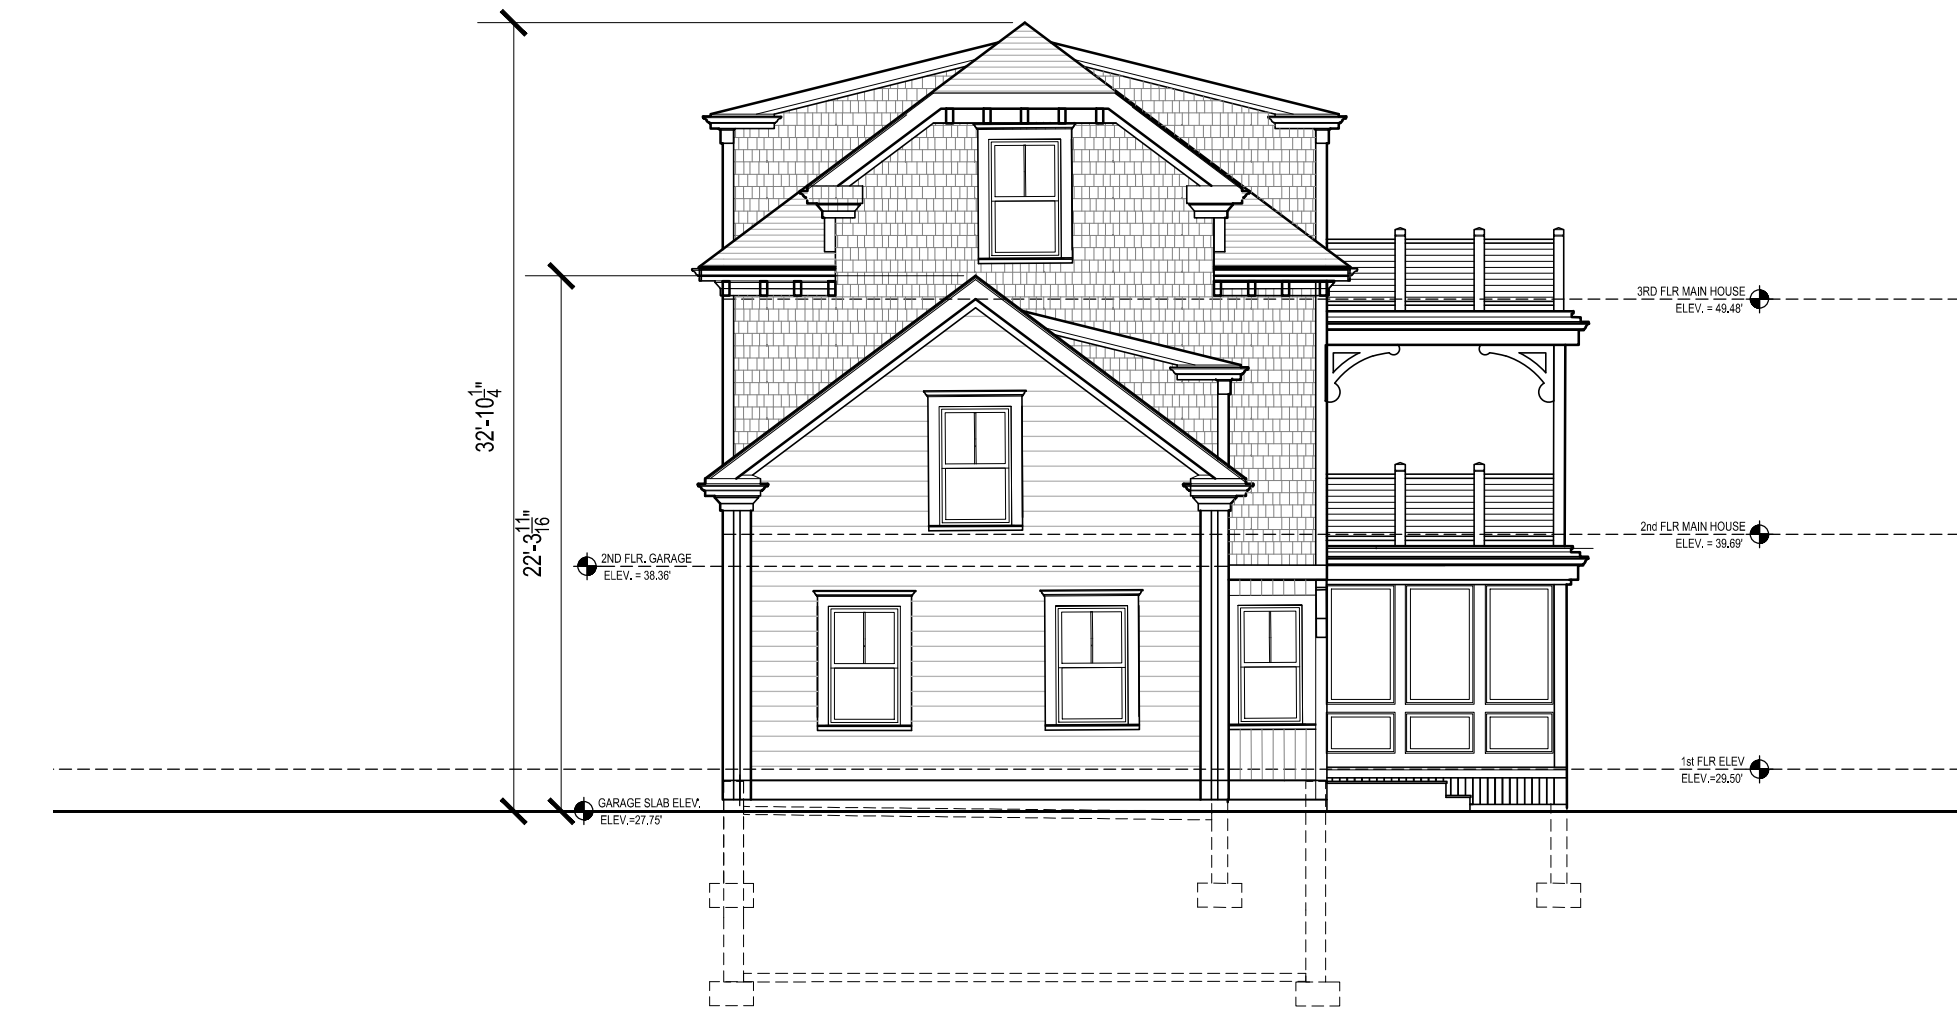

2 NORTH ELEVATION  
SCALE: 1/8" = 1'-0"

AMY FANTONI  
15 SOUTH BLVD.  
ONSET, MA 02558

**Anthif.**  
FRANGIADIS ASSOCIATES  
36 N. WATER ST., NEW BEDFORD, MA 02740  
Ph 508-992-3494 • Fax 508-992-3495 • www.anthif.com • email: info@anthif.com

REVISIONS	
1-	
2-	
3-	
4-	
5-	
6-	
7-	

DRAWN BY: AF  
CHECKED BY: AF

NOTICE OF COPYRIGHT  
THIS DRAWING IS THE PROPERTY OF THE ARCHITECT HAS BEEN PREPARED SPECIFICALLY FOR THE OWNER FOR THIS PROJECT AT THIS SITE AND IS NOT TO BE USED FOR ANY OTHER PURPOSE, LOCATION, OR OWNER WITHOUT WRITTEN CONSENT OF THE ARCHITECT  
© 2020 Archt8 Studio LLC

TITLE:  
**PROPOSED EXTERIOR ELEVATIONS**

File No. 20009 ZBA APP  
Date 03-10-21  
Sheet No

**A-2.0**