

ASAP Engineering &
Design Co., Inc.
Suite Three - 155 East Grove Street - Route 28
Middleborough, MA 02946
Telephone 508-946-3561 - Fax 508-946-1653

ROOF PLAN
DANNY WARREN
59 MAIN STREET
WAREHAM, MA


Revision	Name	Date
ORIGINAL	MDT	12-09-21

Contract 2020-089	Sheet A1.00
Project Danny Warren	
Date Dec. 09, 2021	


- TOP OF RIDGE
89'-0"
- TOP OF SUB-FLOOR
28'-0"
- TOP OF SUB-FLOOR
27'-0"
- TOP OF ENTRY LEVEL SLAB
17'-0"
- TOP OF BASEMENT SLAB
8'-0"




1 EXTERIOR ELEVATION - WEST
1/8" = 1'-0"

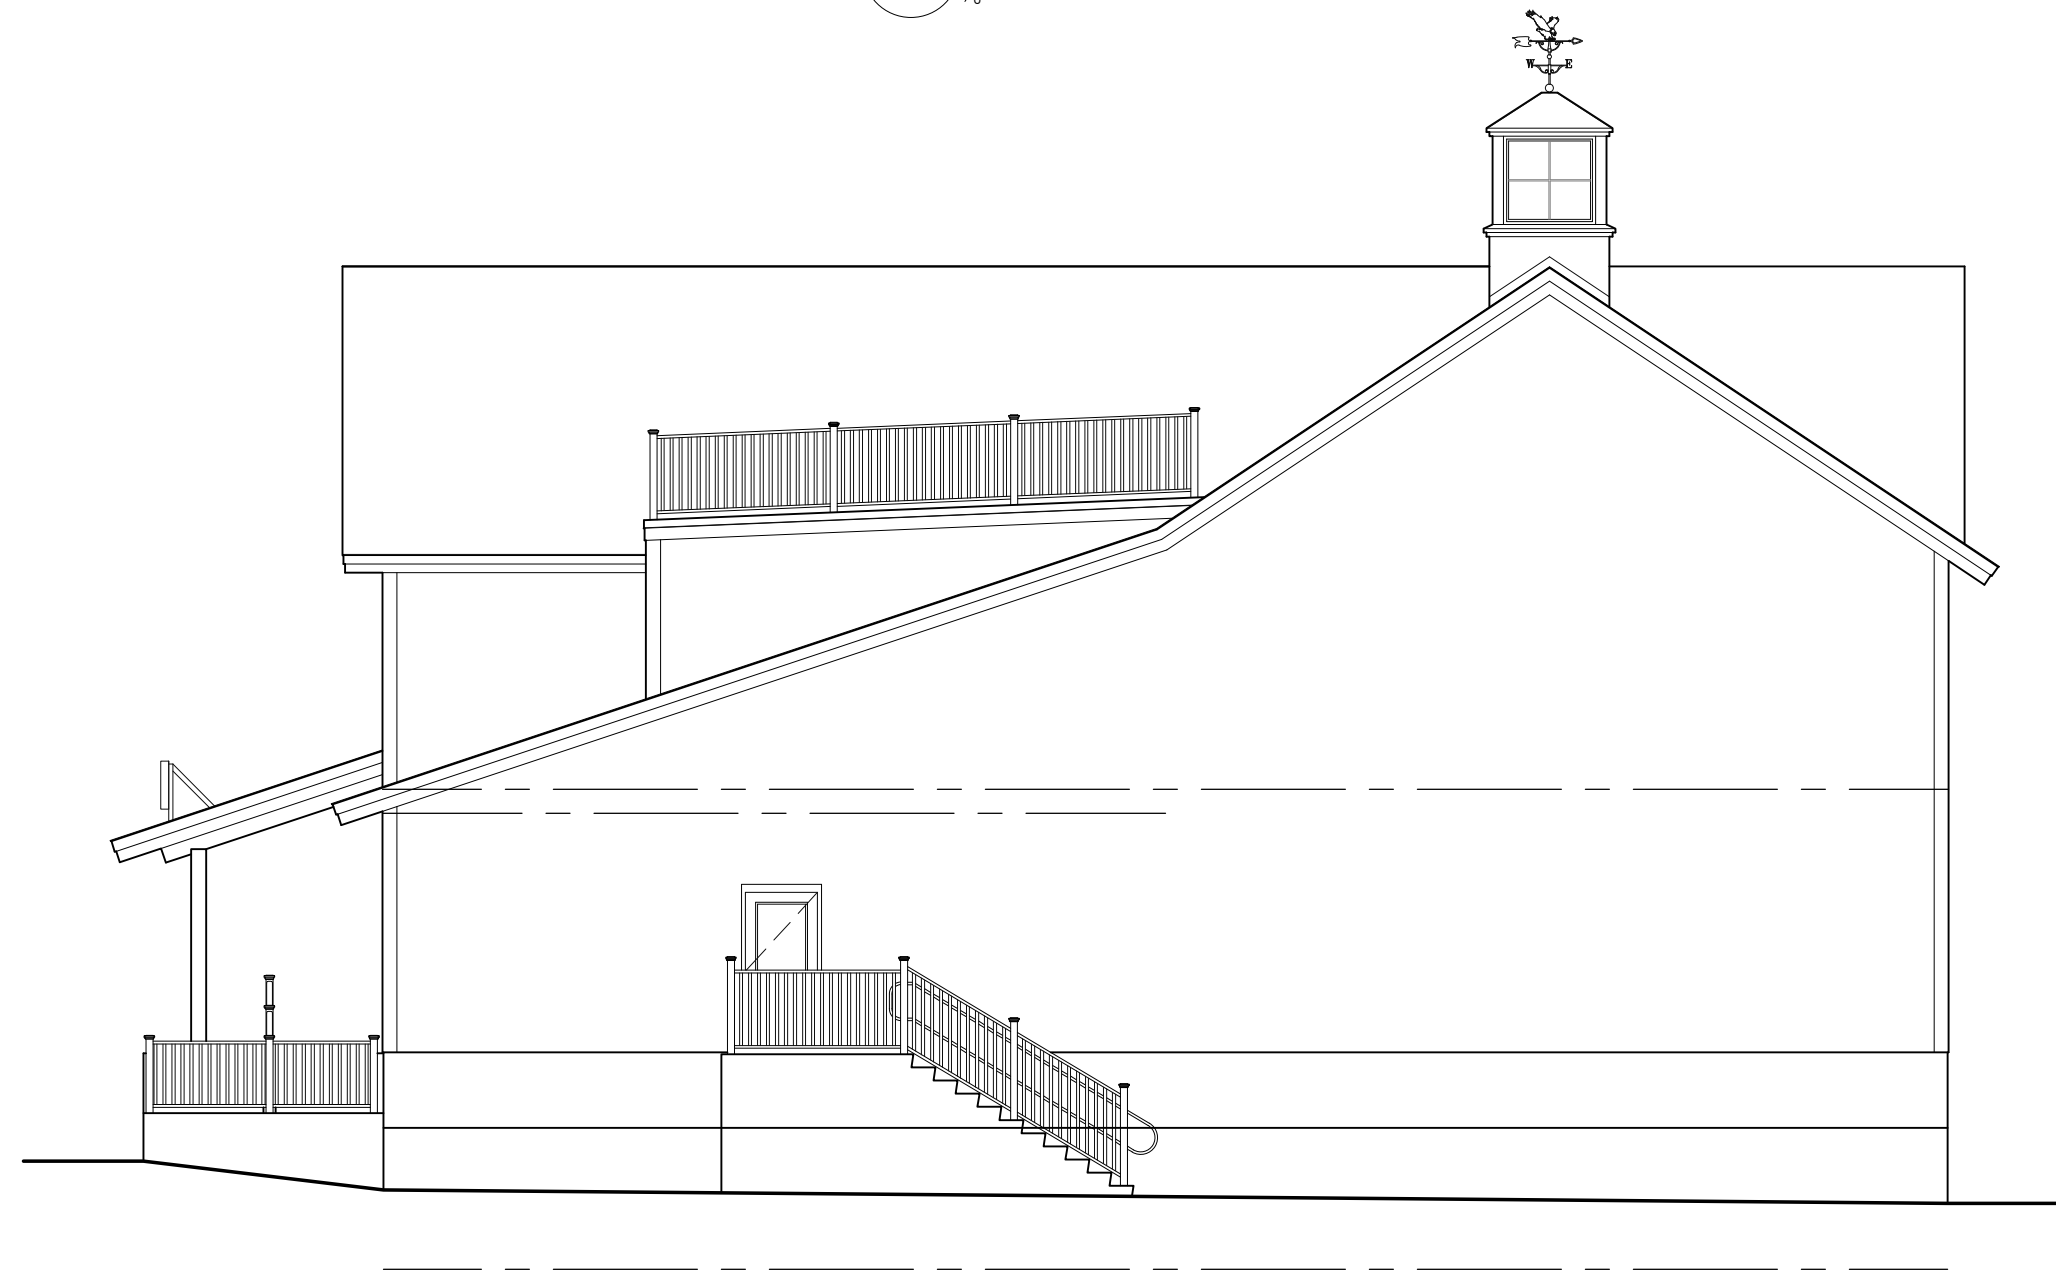

2 EXTERIOR ELEVATION - SOUTH
1/8" = 1'-0"

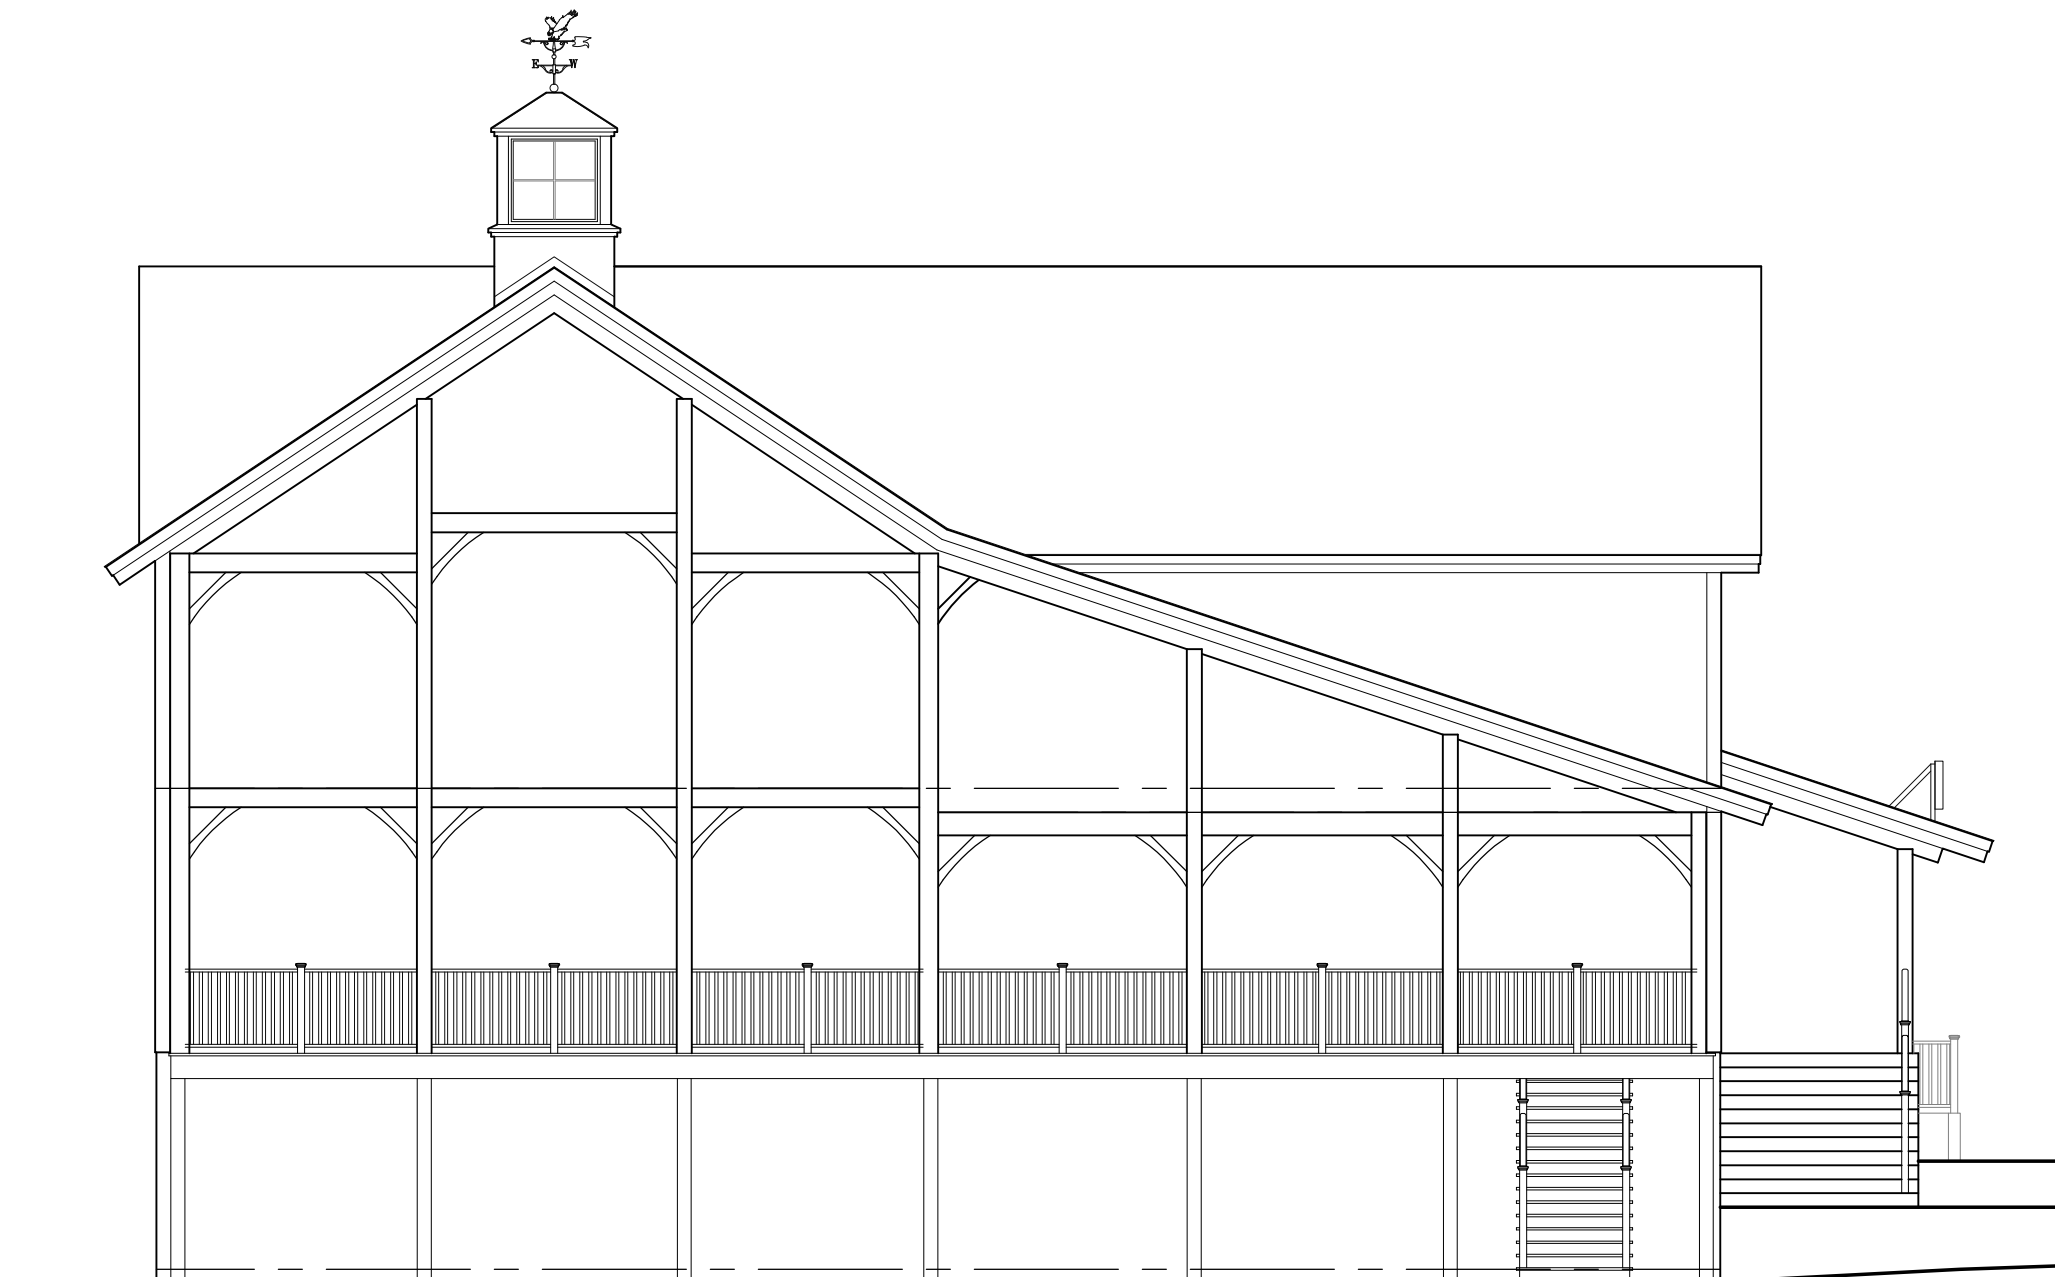

3 EXTERIOR ELEVATION - NORTH
1/8" = 1'-0"

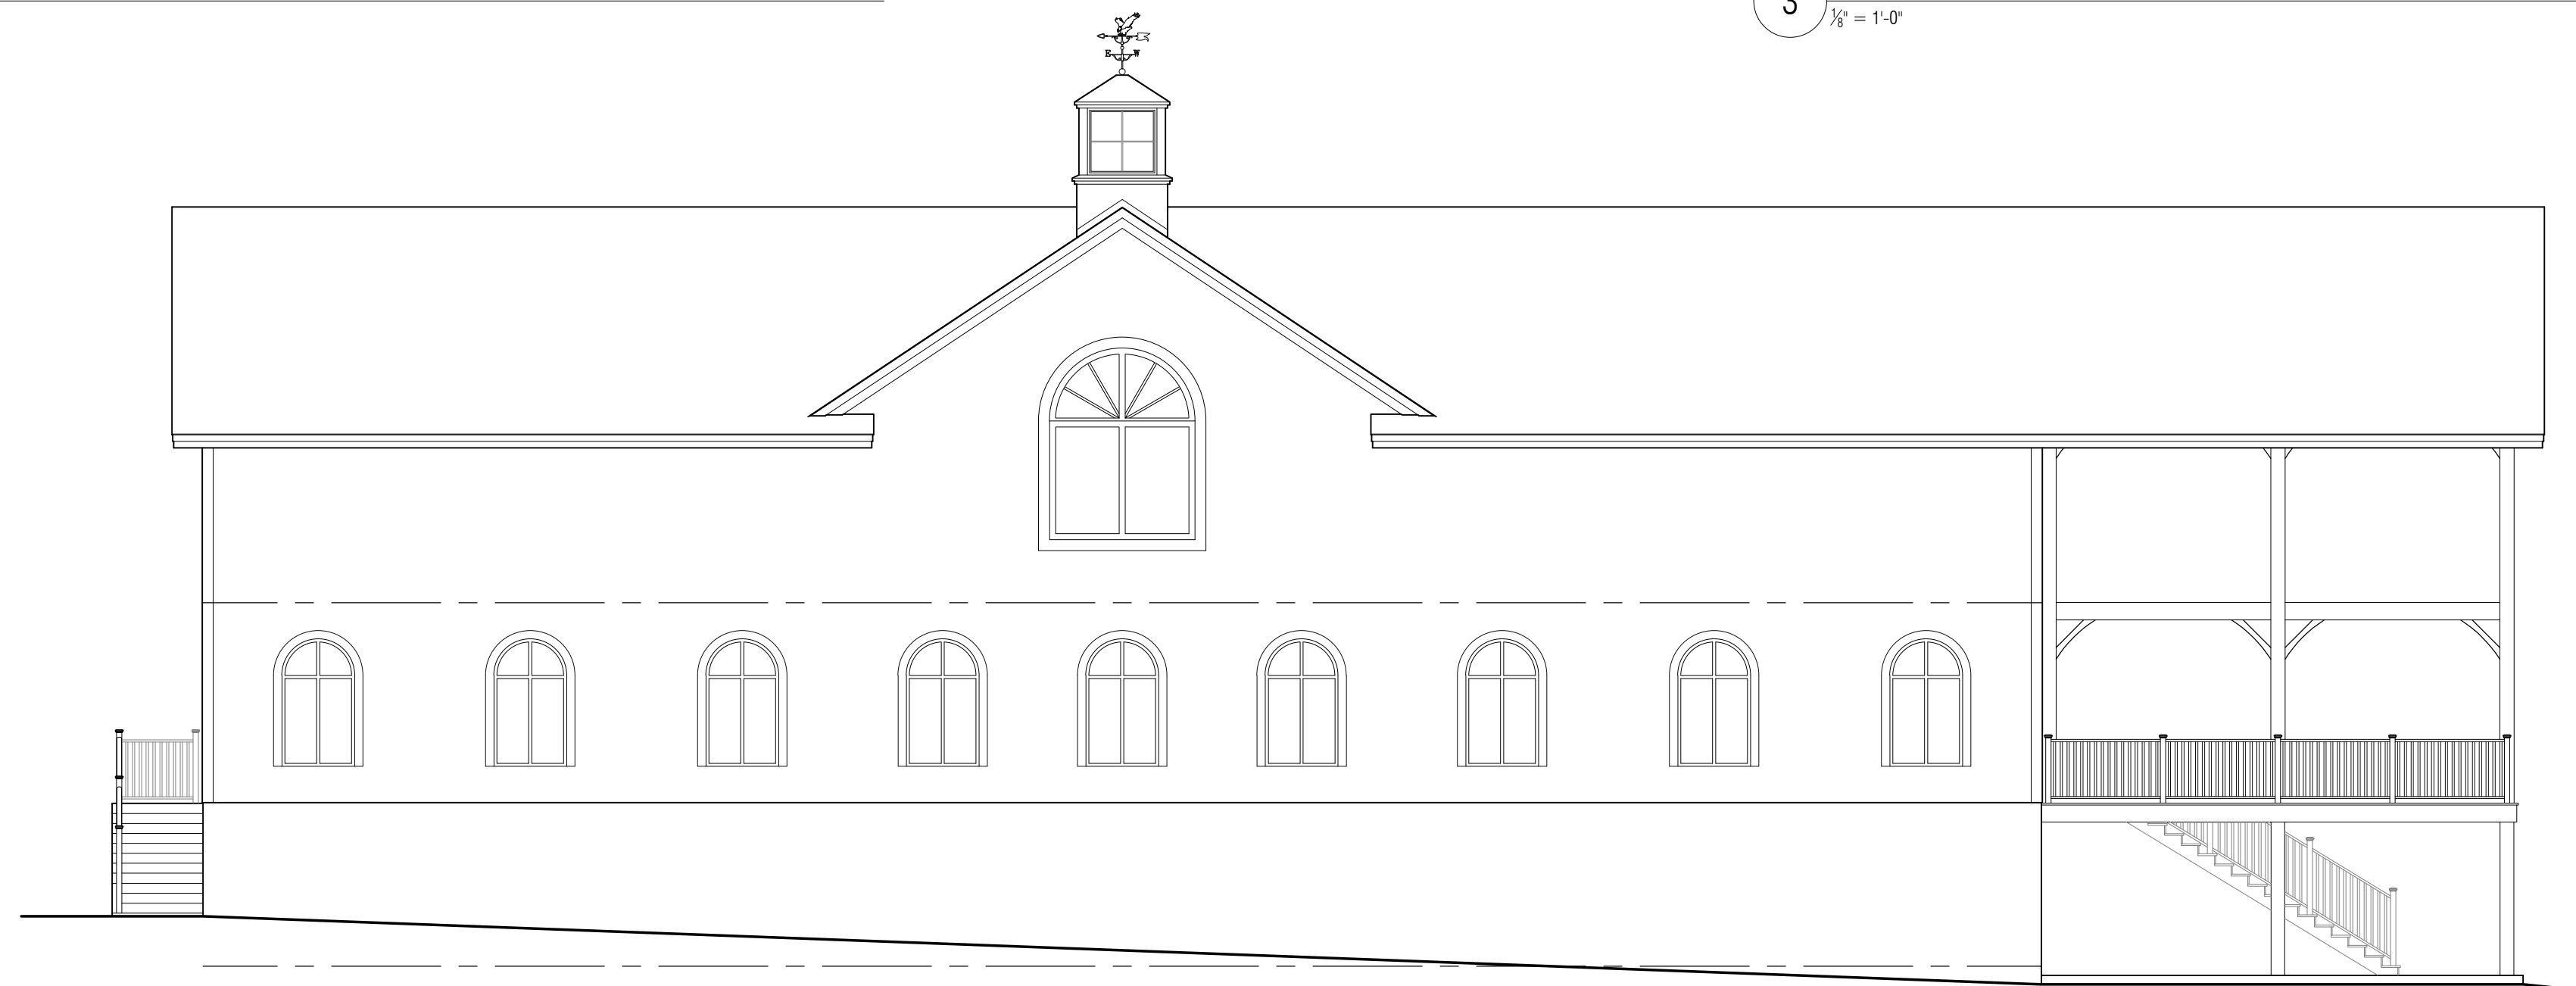

4 EXTERIOR ELEVATION - EAST
1/8" = 1'-0"

ASAP Engineering &
Design Co., Inc.

Suite Three - 155 East Grove Street - Route 28
Middleborough, MA 02946
Telephone 508-946-3561 - Fax 508-946-1653

EXTERIOR ELEVATIONS

DANNY WARREN
59 MAIN STREET
WAREHAM, MA

Sheet Title
Project Name and Address

Revision	Name	Date
ORIGINAL	MDT	12-09-21

Contract
2020-089
Project
Danny Warren
Date
Dec. 09, 2021

Sheet
A2.00