

PROJECT NAME:

CROSSROADS
APARTMENTS AT
WAREHAM

PROJECT ADDRESS:

242 SANDWICH RD.
WAREHAM, MA.

CLIENT:

F. C. MANNIX
P.O. BOX 85
BOSTON, MA 02113

DRAWING NAME:

BASEMENT PLAN-
MAIN BUILDING


SCALE:

1/16" = 1'-0"

REVISIONS

REV. NO:	REV. DATE:
0	JUNE 23, 2023

A-02

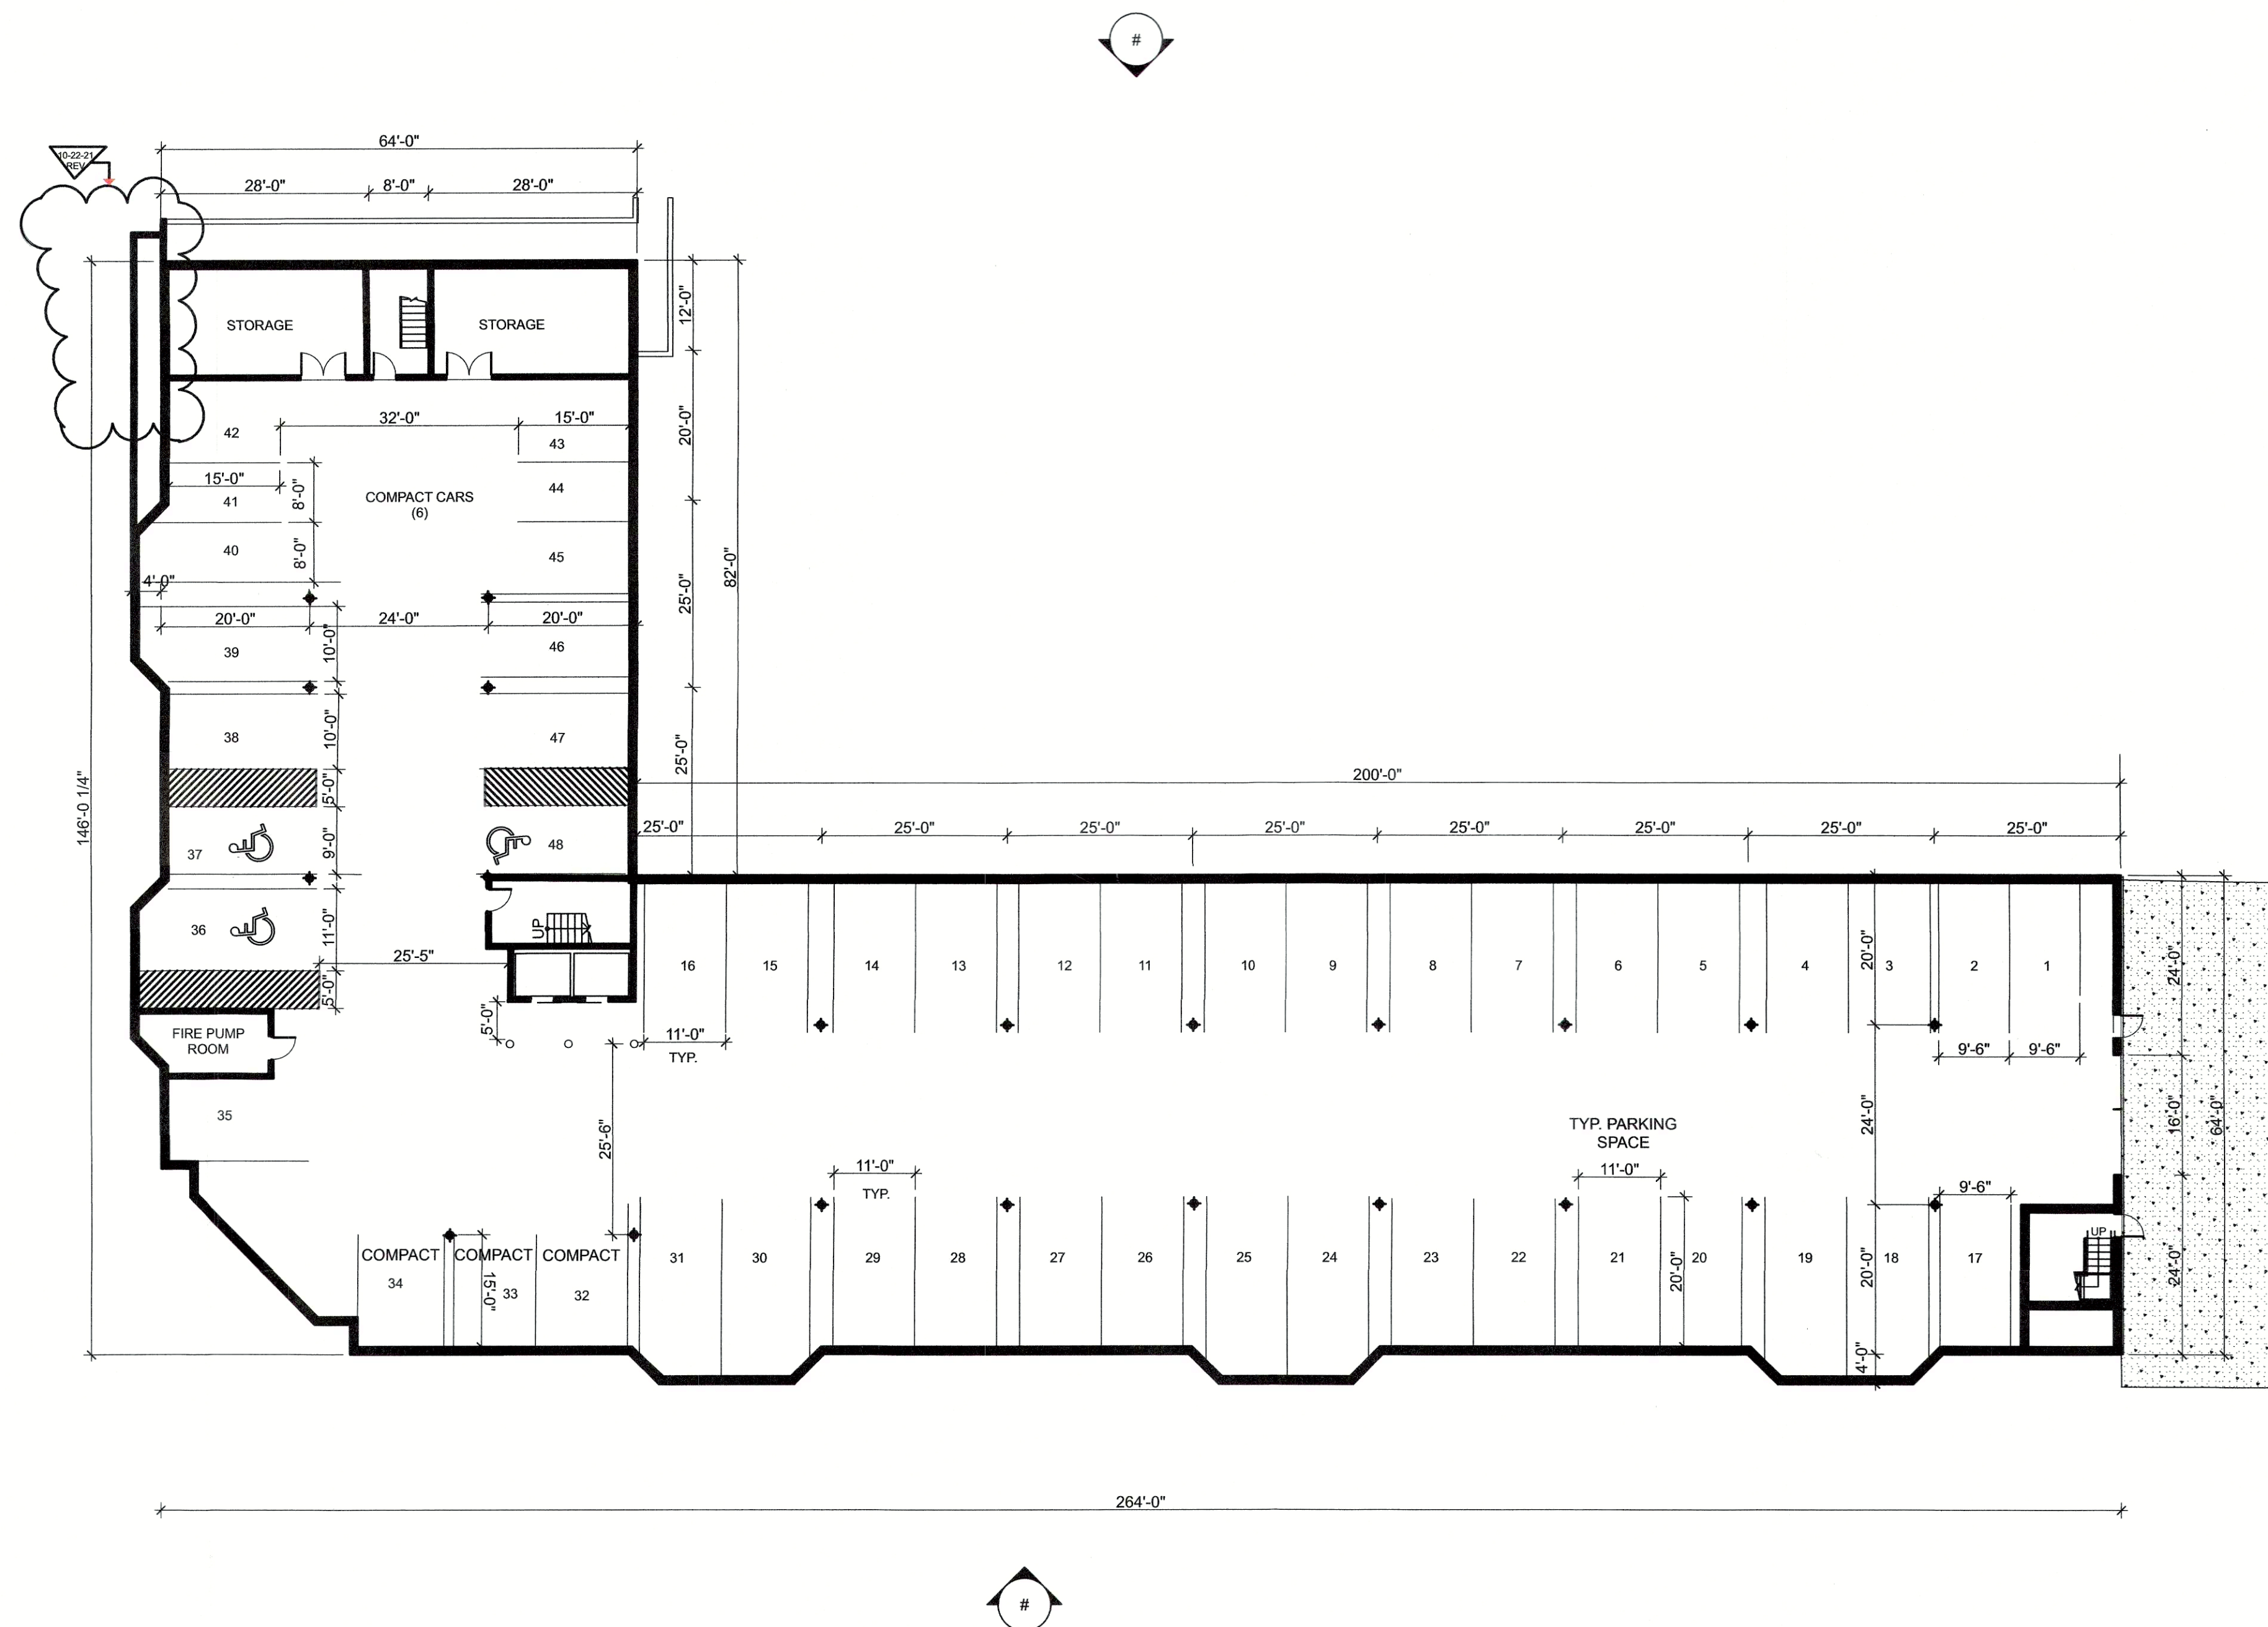

BASEMENT PLAN MAIN BUILDING

LB GRAVES
ARCHITECT



LYDIA B. GRAVES II, R.A.
68 COTTING STREET
MEDFORD, MA 02155

LBGRAVESARCHITECT@COMCAST.NET
PHONE: 781-248-4846

PROJECT NAME:

CROSSROADS
APARTMENTS AT
WAREHAM

PROJECT ADDRESS:

242 SANDWICH RD.
WAREHAM, MA.

CLIENT:

F. C. MANNIX
P.O. BOX 85
BOSTON, MA 02113

DRAWING NAME:

FIRST FLOOR PLAN
MAIN BUILDING


SCALE:

1/16" = 1'-0"

REVISIONS

REV. NO:	REV. DATE:
0	JUNE 23, 2023

A-03

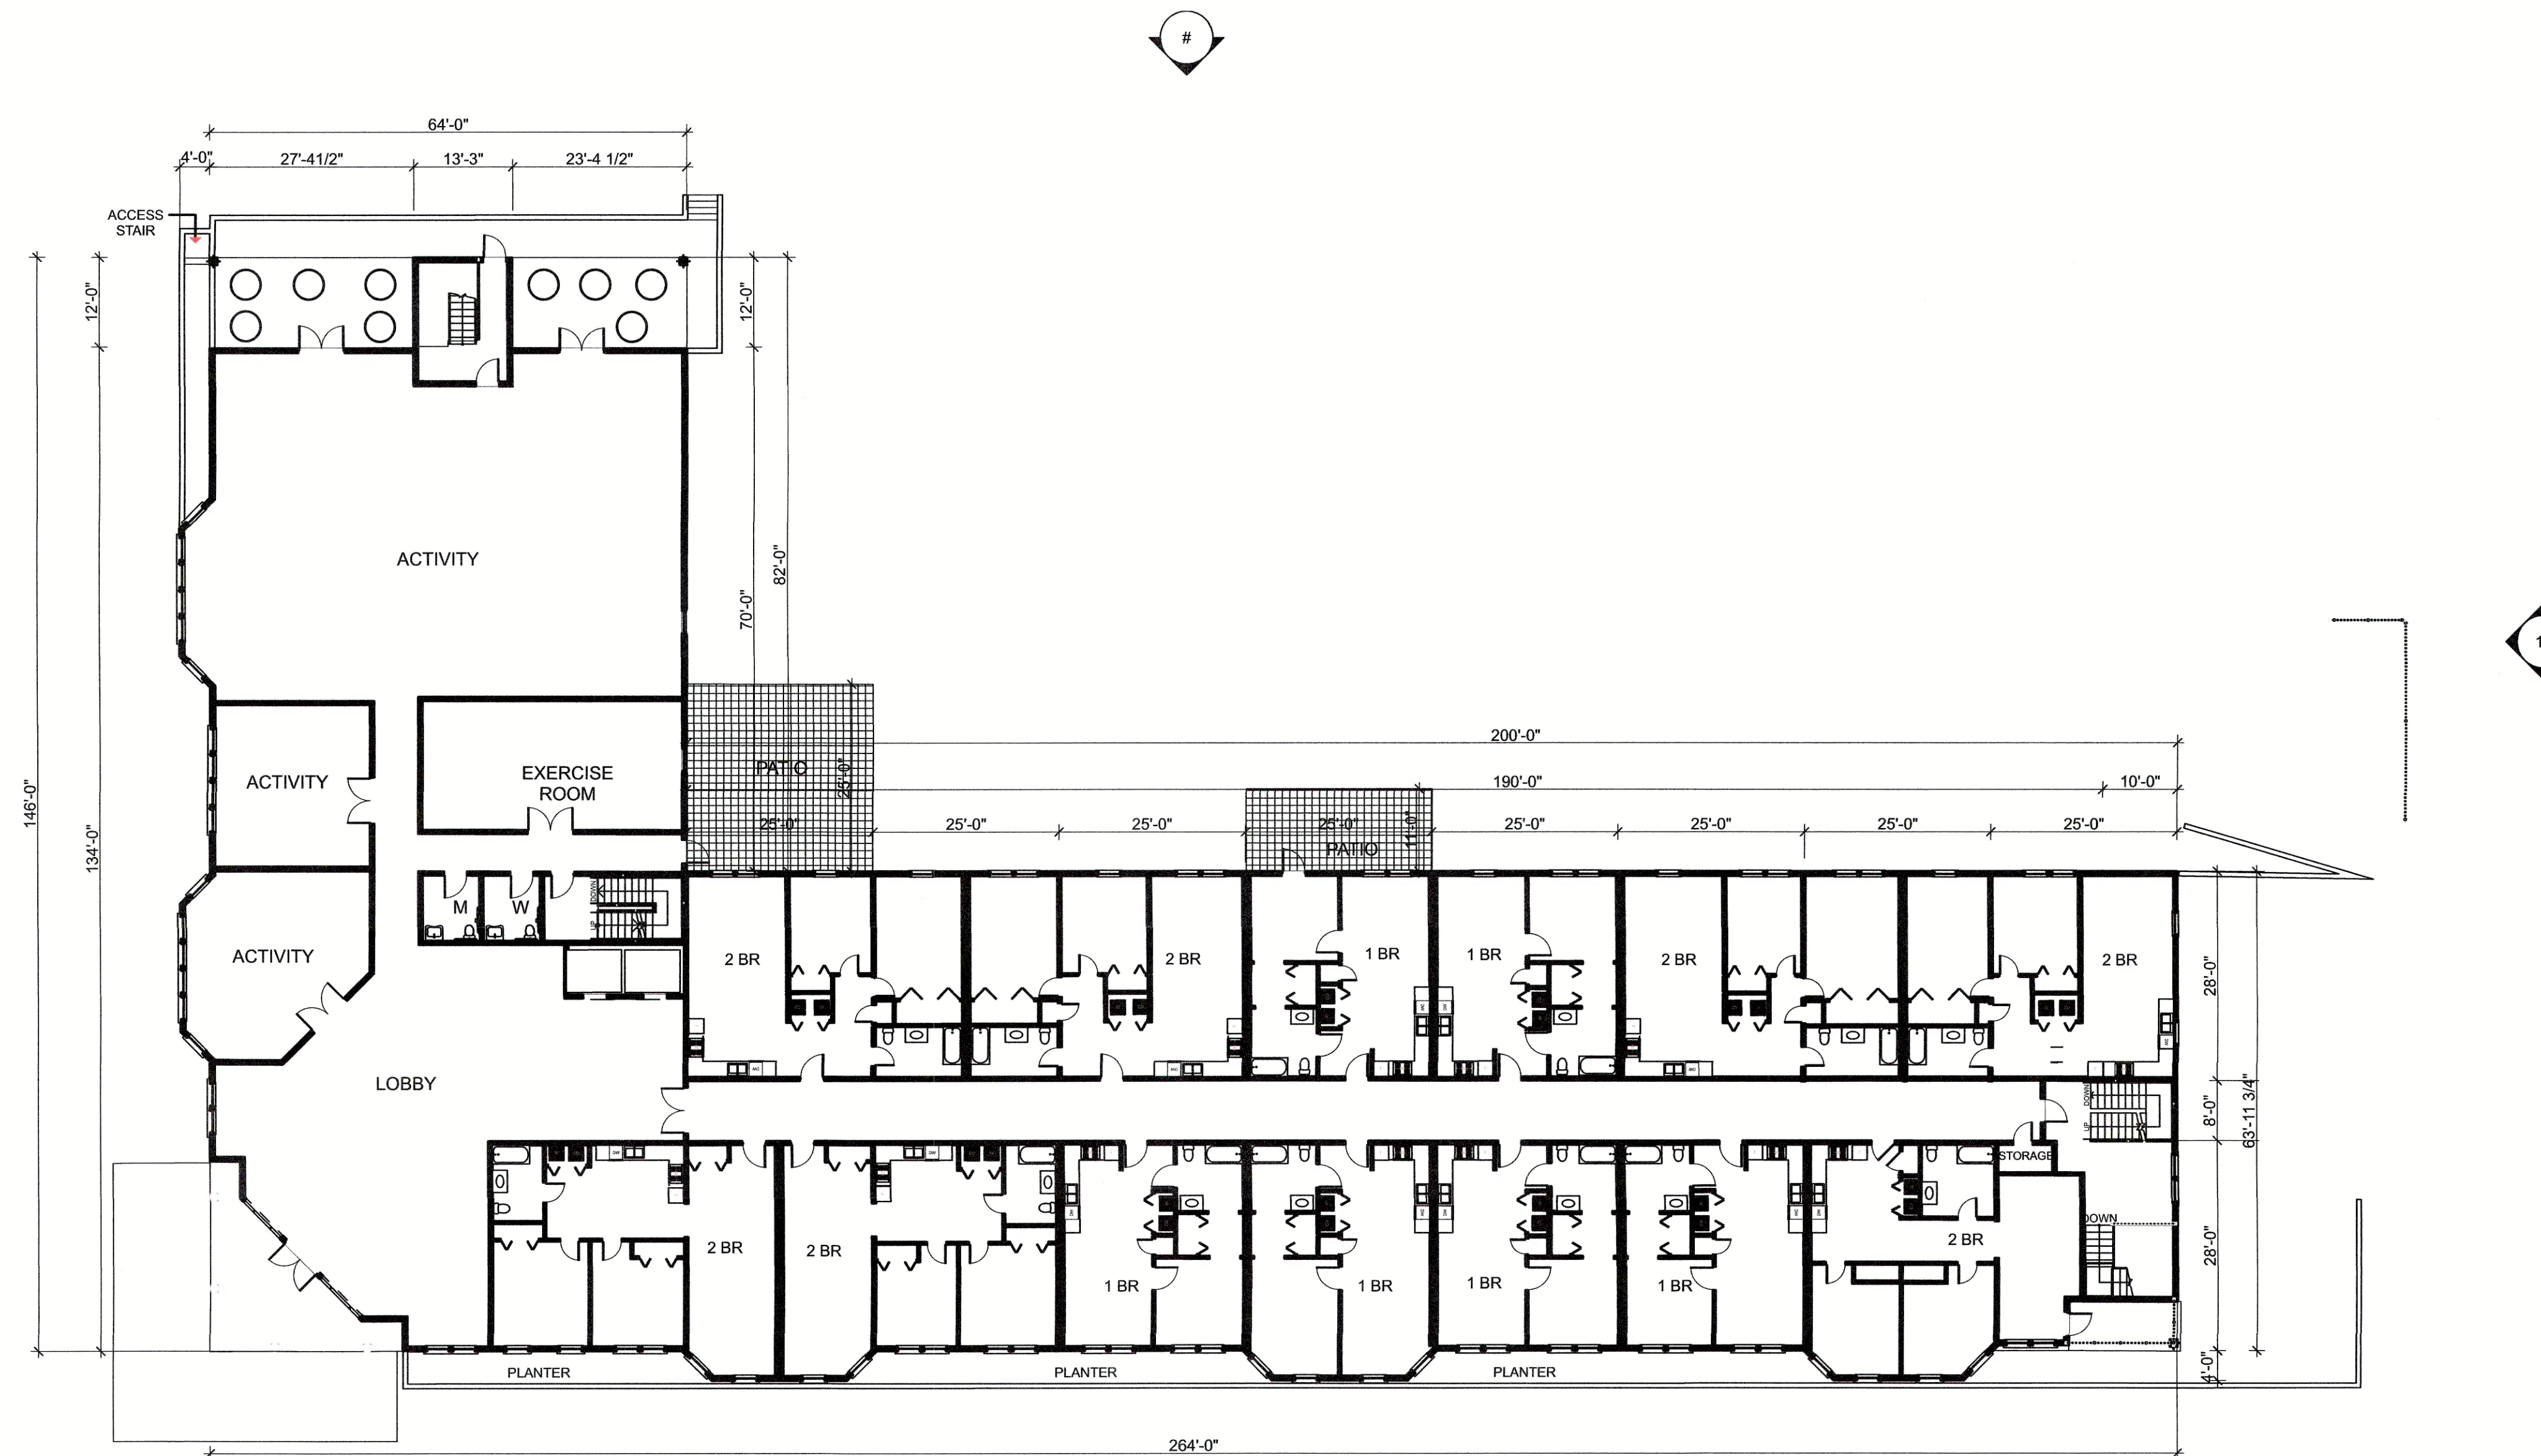

FIRST FLOOR PLAN MAIN BUILDING

LB GRAVES
ARCHITECT

LYDIA B. GRAVES II, R.A.
68 COTTING STREET
MEDFORD, MA 02155
LBGRAVESARCHITECT@COMCAST.NET
PHONE: 781-248-4846

PROJECT NAME:

CROSSROADS
APARTMENTS AT
WAREHAM

PROJECT ADDRESS:

242 SANDWICH RD.
WAREHAM, MA.

CLIENT:

F. C. MANNIX
P.O. BOX 85
BOSTON, MA 02113

DRAWING NAME:

SECOND FLOOR
PLAN-MAIN
BUILDING


SCALE:

1/16" = 1'-0"

REVISIONS

REV. NO:	REV. DATE:
0	JUNE 23, 2023

A-04

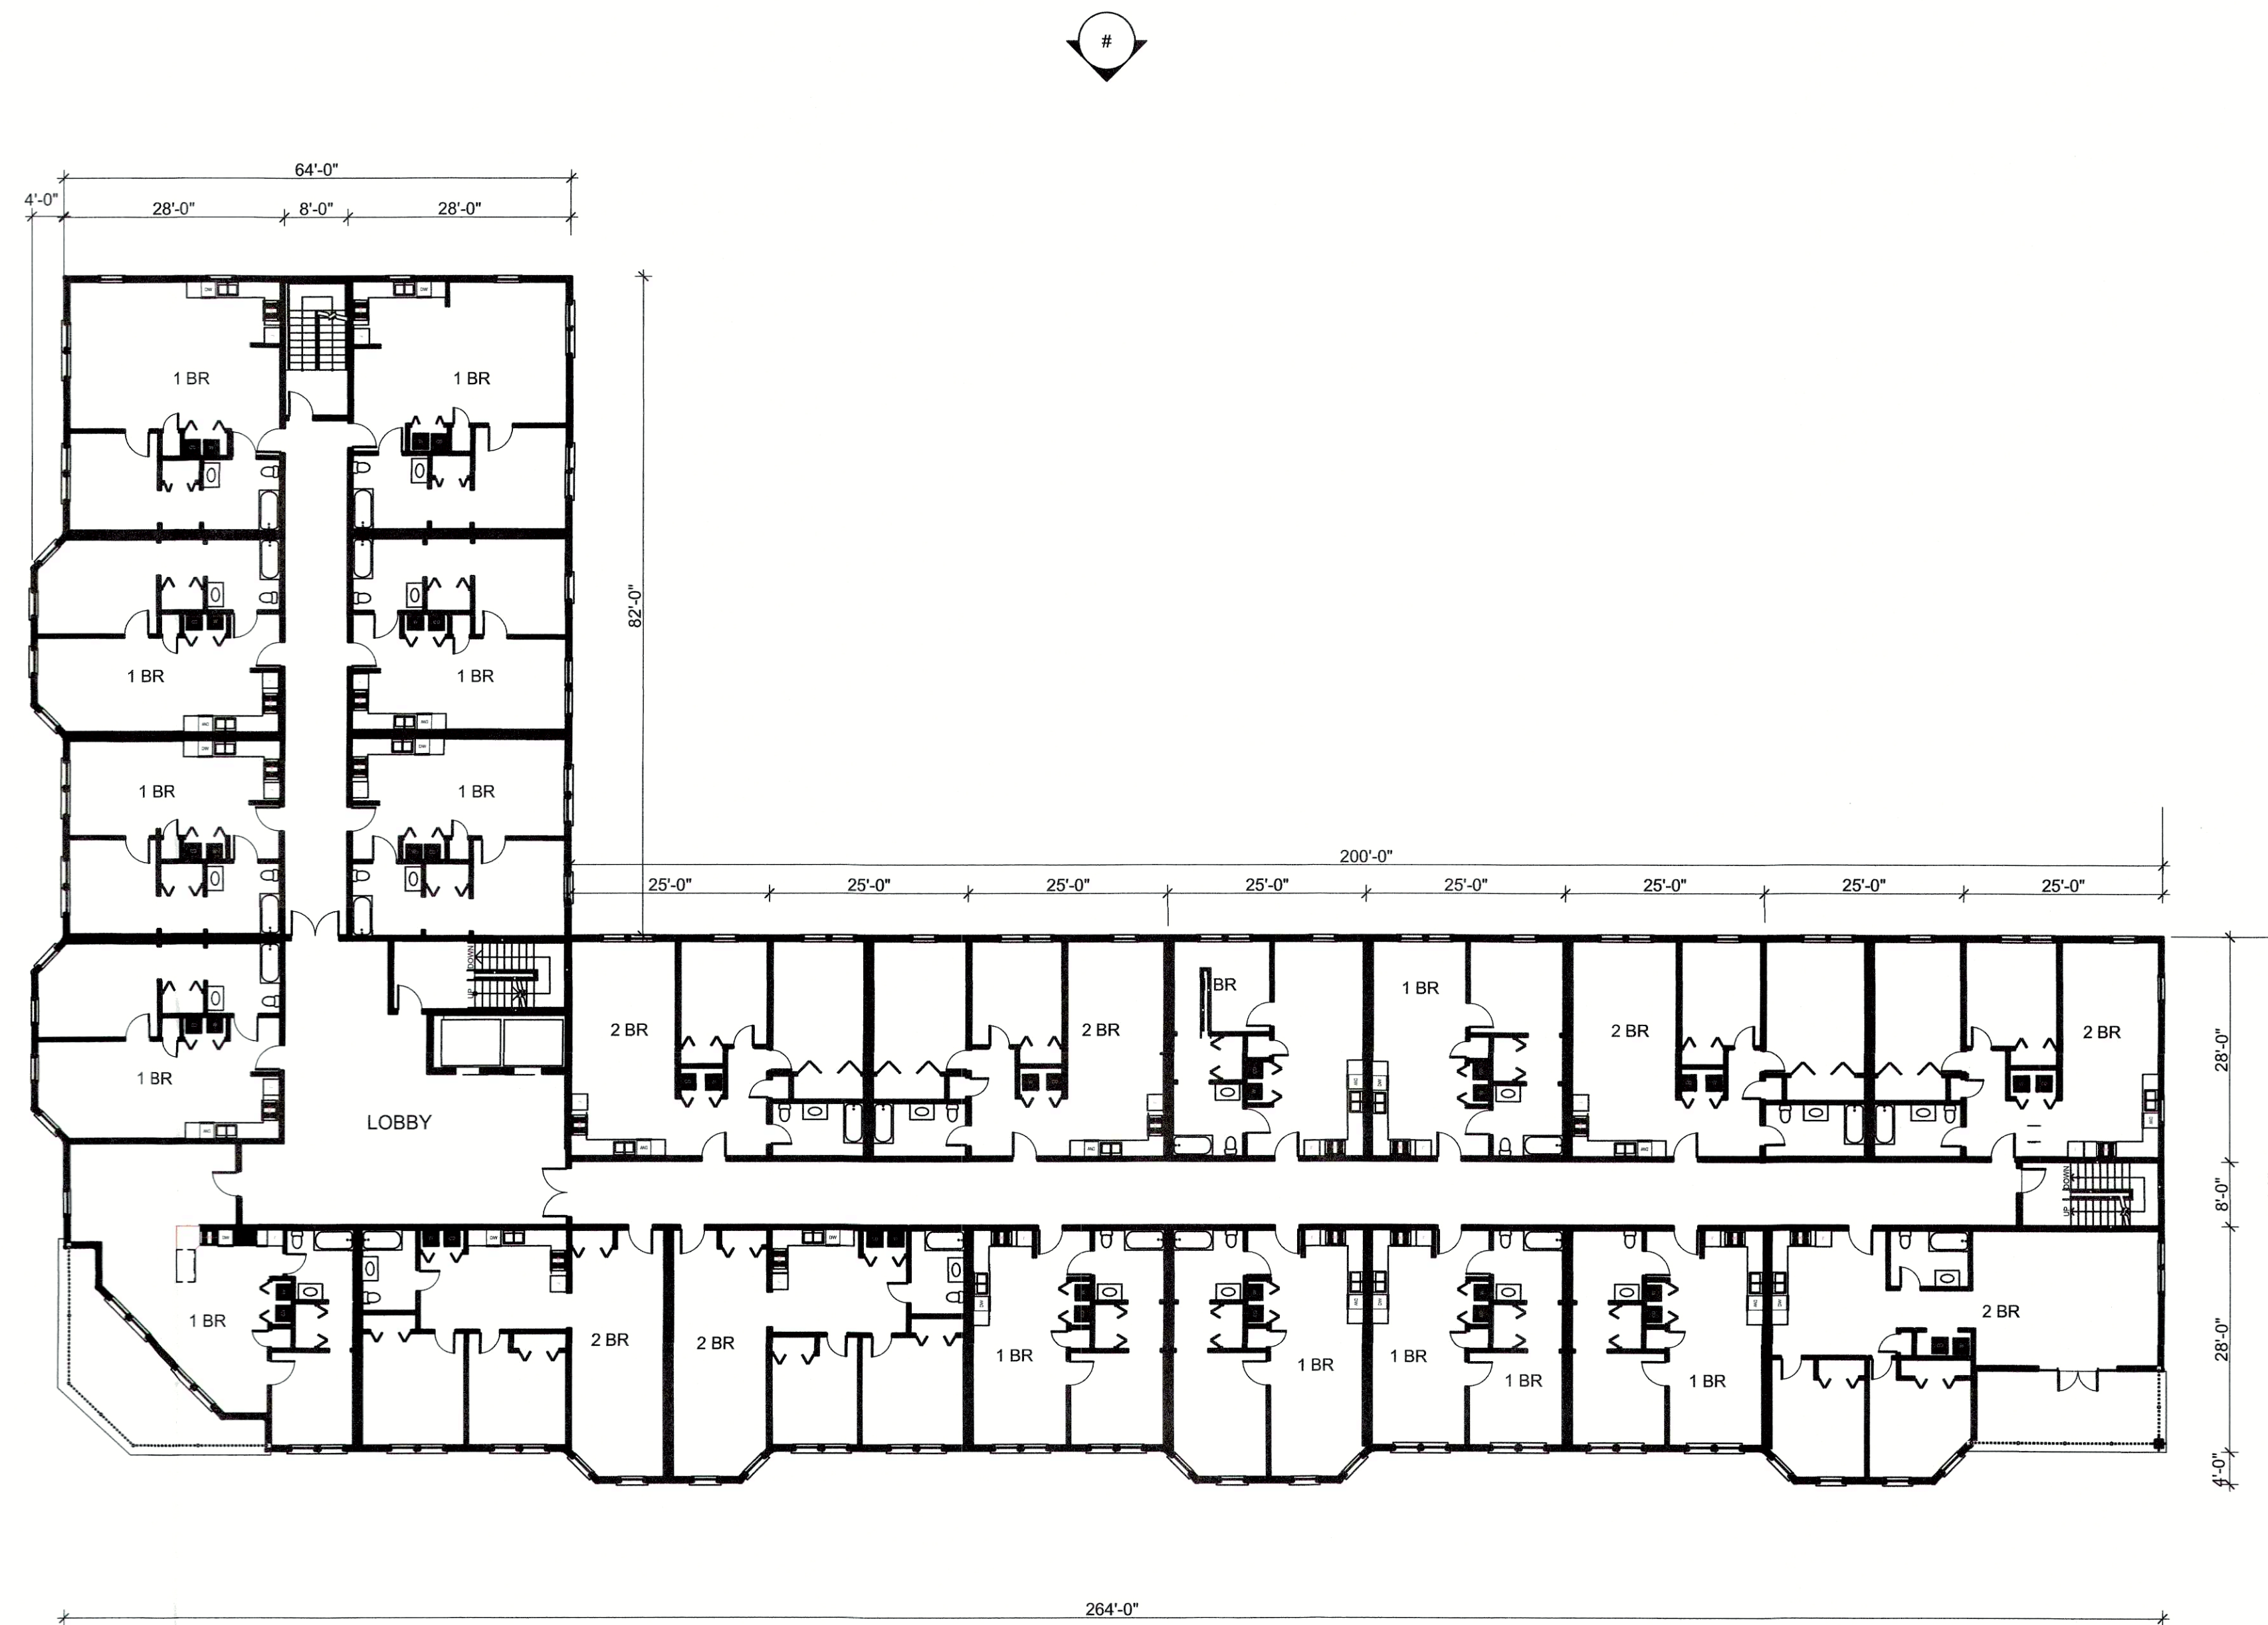

SECOND FLOOR PLAN MAIN BUILDING

PROJECT NAME:

CROSSROADS
APARTMENTS AT
WAREHAM

PROJECT ADDRESS:

242 SANDWICH RD.
WAREHAM, MA.

CLIENT:

F. C. MANNIX
P.O. BOX 85
BOSTON, MA 02113

DRAWING NAME:

THIRD FLOOR
PLAN-MAIN
BUILDING

SCALE:

1/16" = 1'-0"

REVISIONS


REV. NO:

REV. DATE:

0

JUNE 23, 2023

A-05

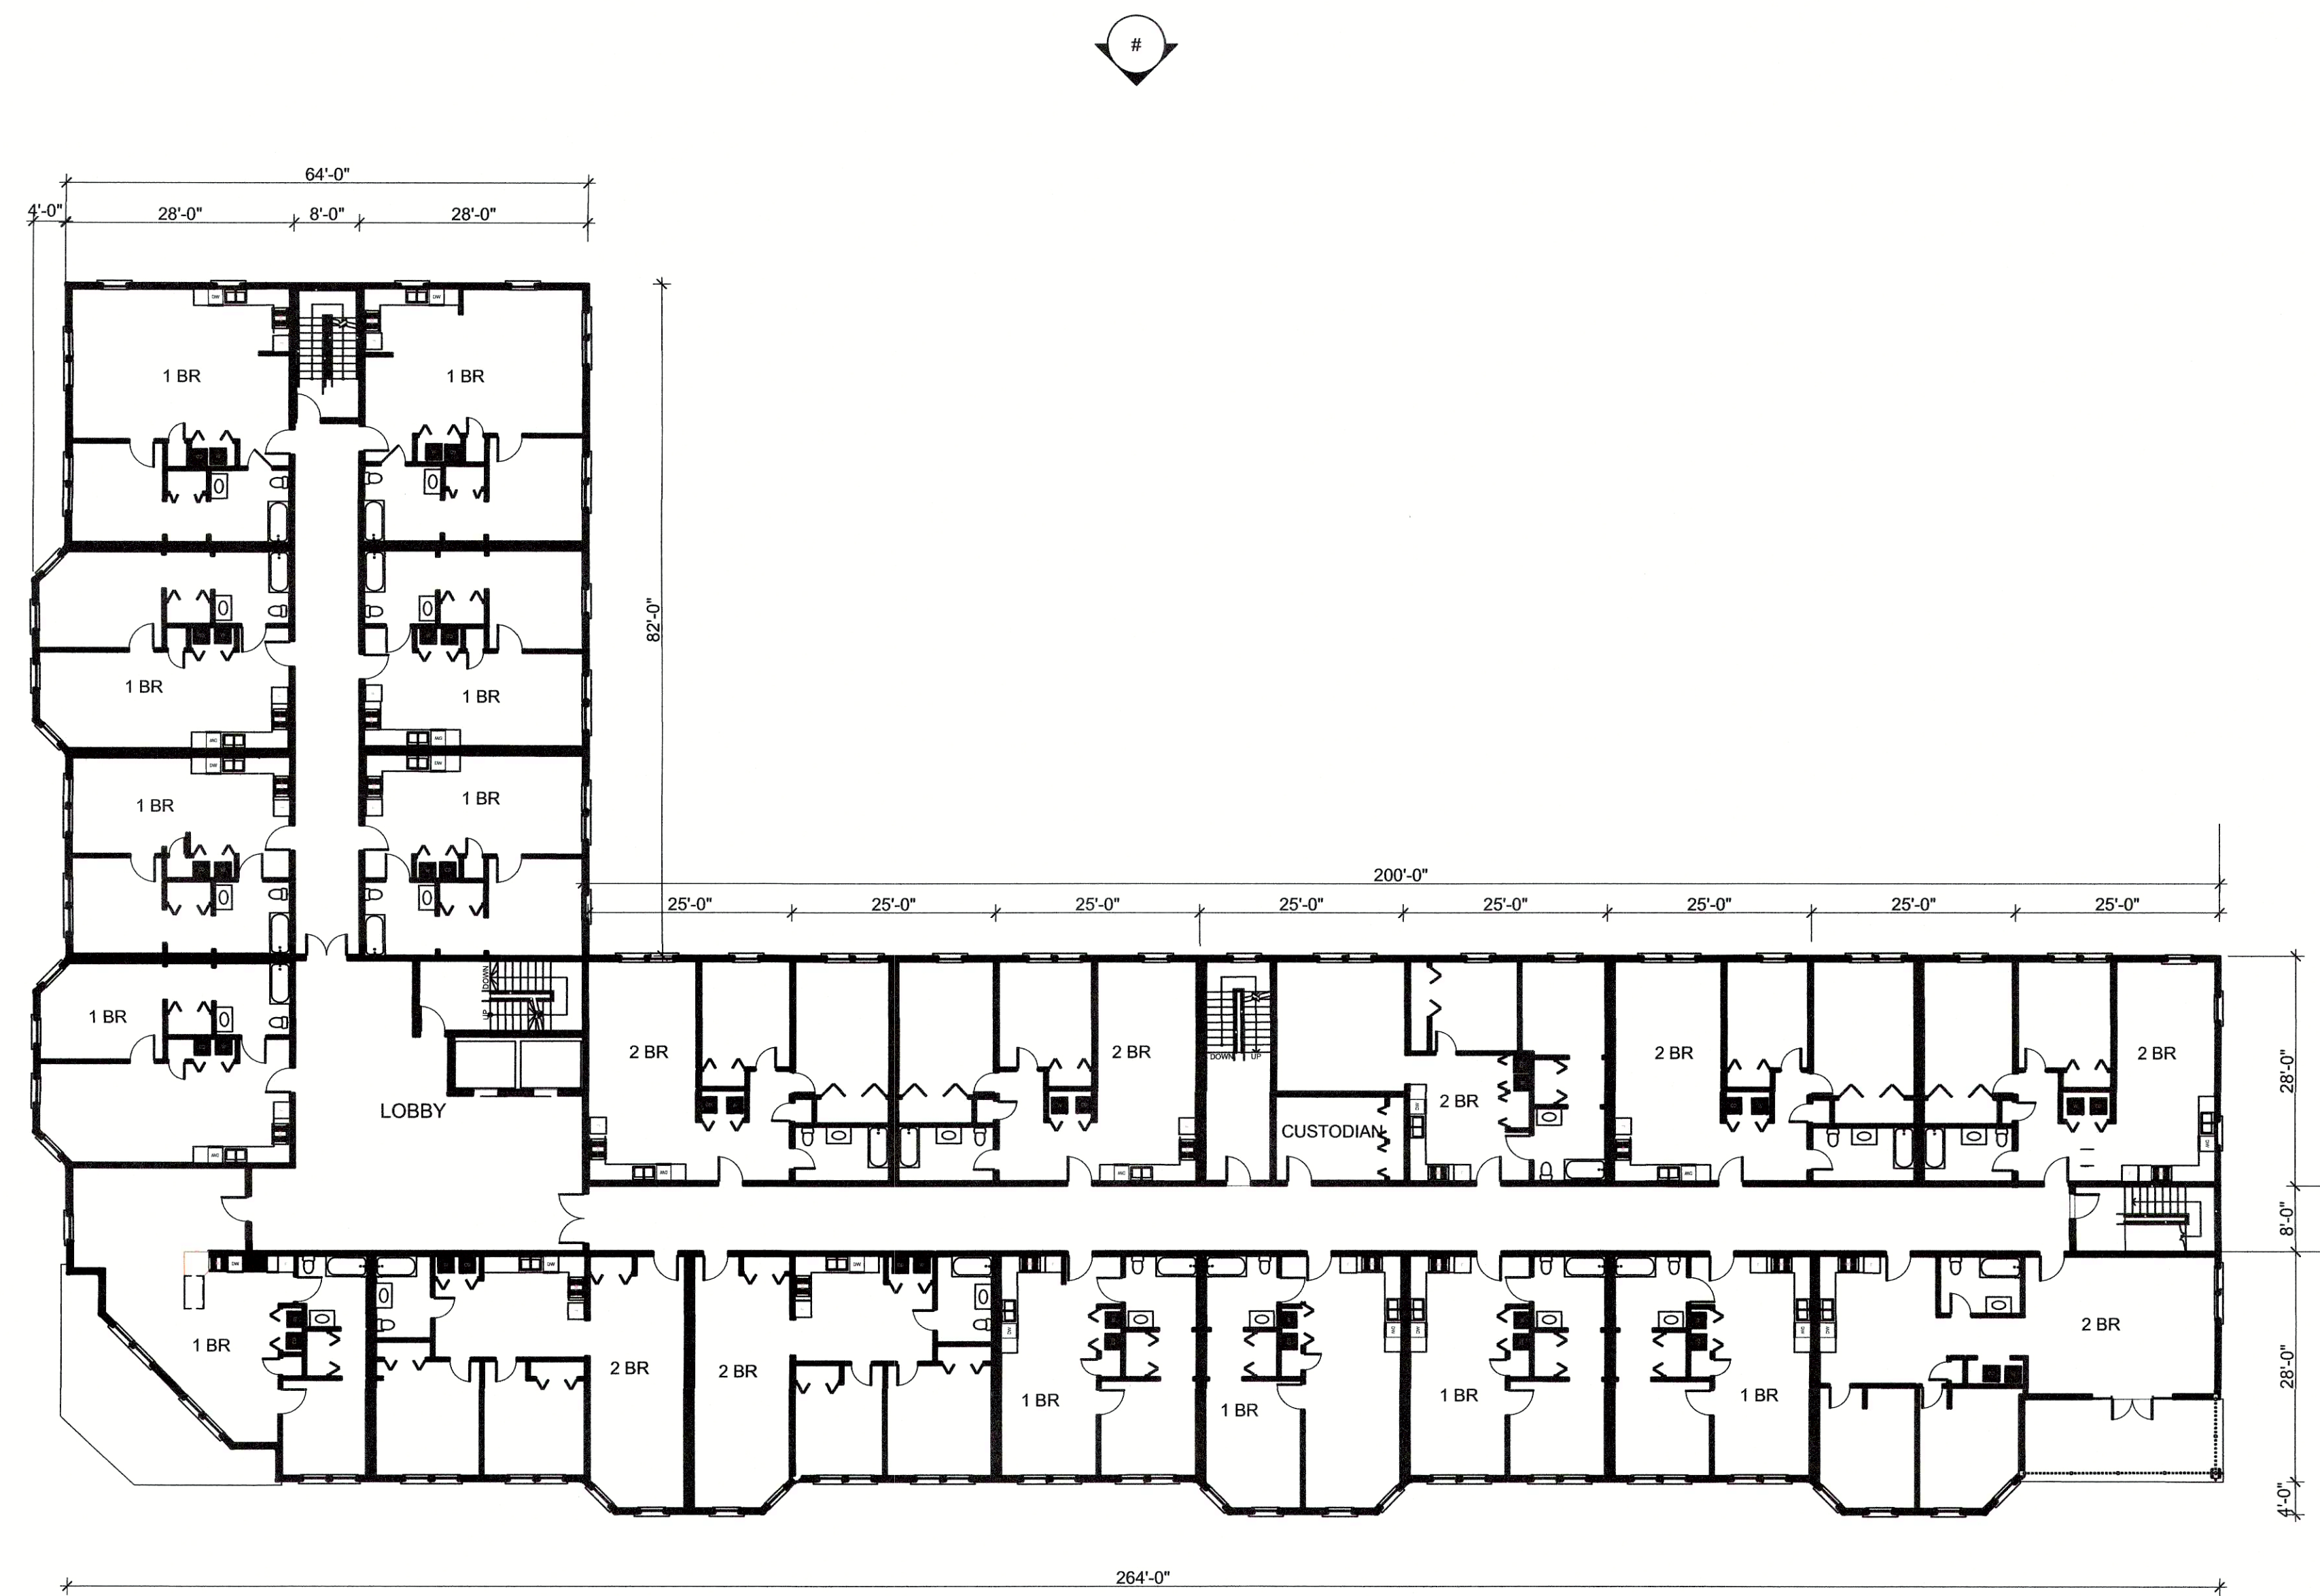

THIRD FLOOR PLAN MAIN BUILDING

LB GRAVES
ARCHITECT

LYDIA B. GRAVES II, R.A.
68 COTTING STREET
MEDFORD, MA 02155
LBGRAVESARCHITECT@COMCAST.NET
PHONE: 781-248-4846

PROJECT NAME:

CROSSROADS
APARTMENTS AT
WAREHAM

PROJECT ADDRESS:

242 SANDWICH RD.
WAREHAM, MA.

CLIENT:

F. C. MANNIX
P.O. BOX 85
BOSTON, MA 02113

DRAWING NAME:

FOURTH FLOOR
PLAN-MAIN
BUILDING

SCALE:

1/16" = 1'-0"

REVISIONS


REV. NO:

REV. DATE:

0

JUNE 23, 2023

A-06

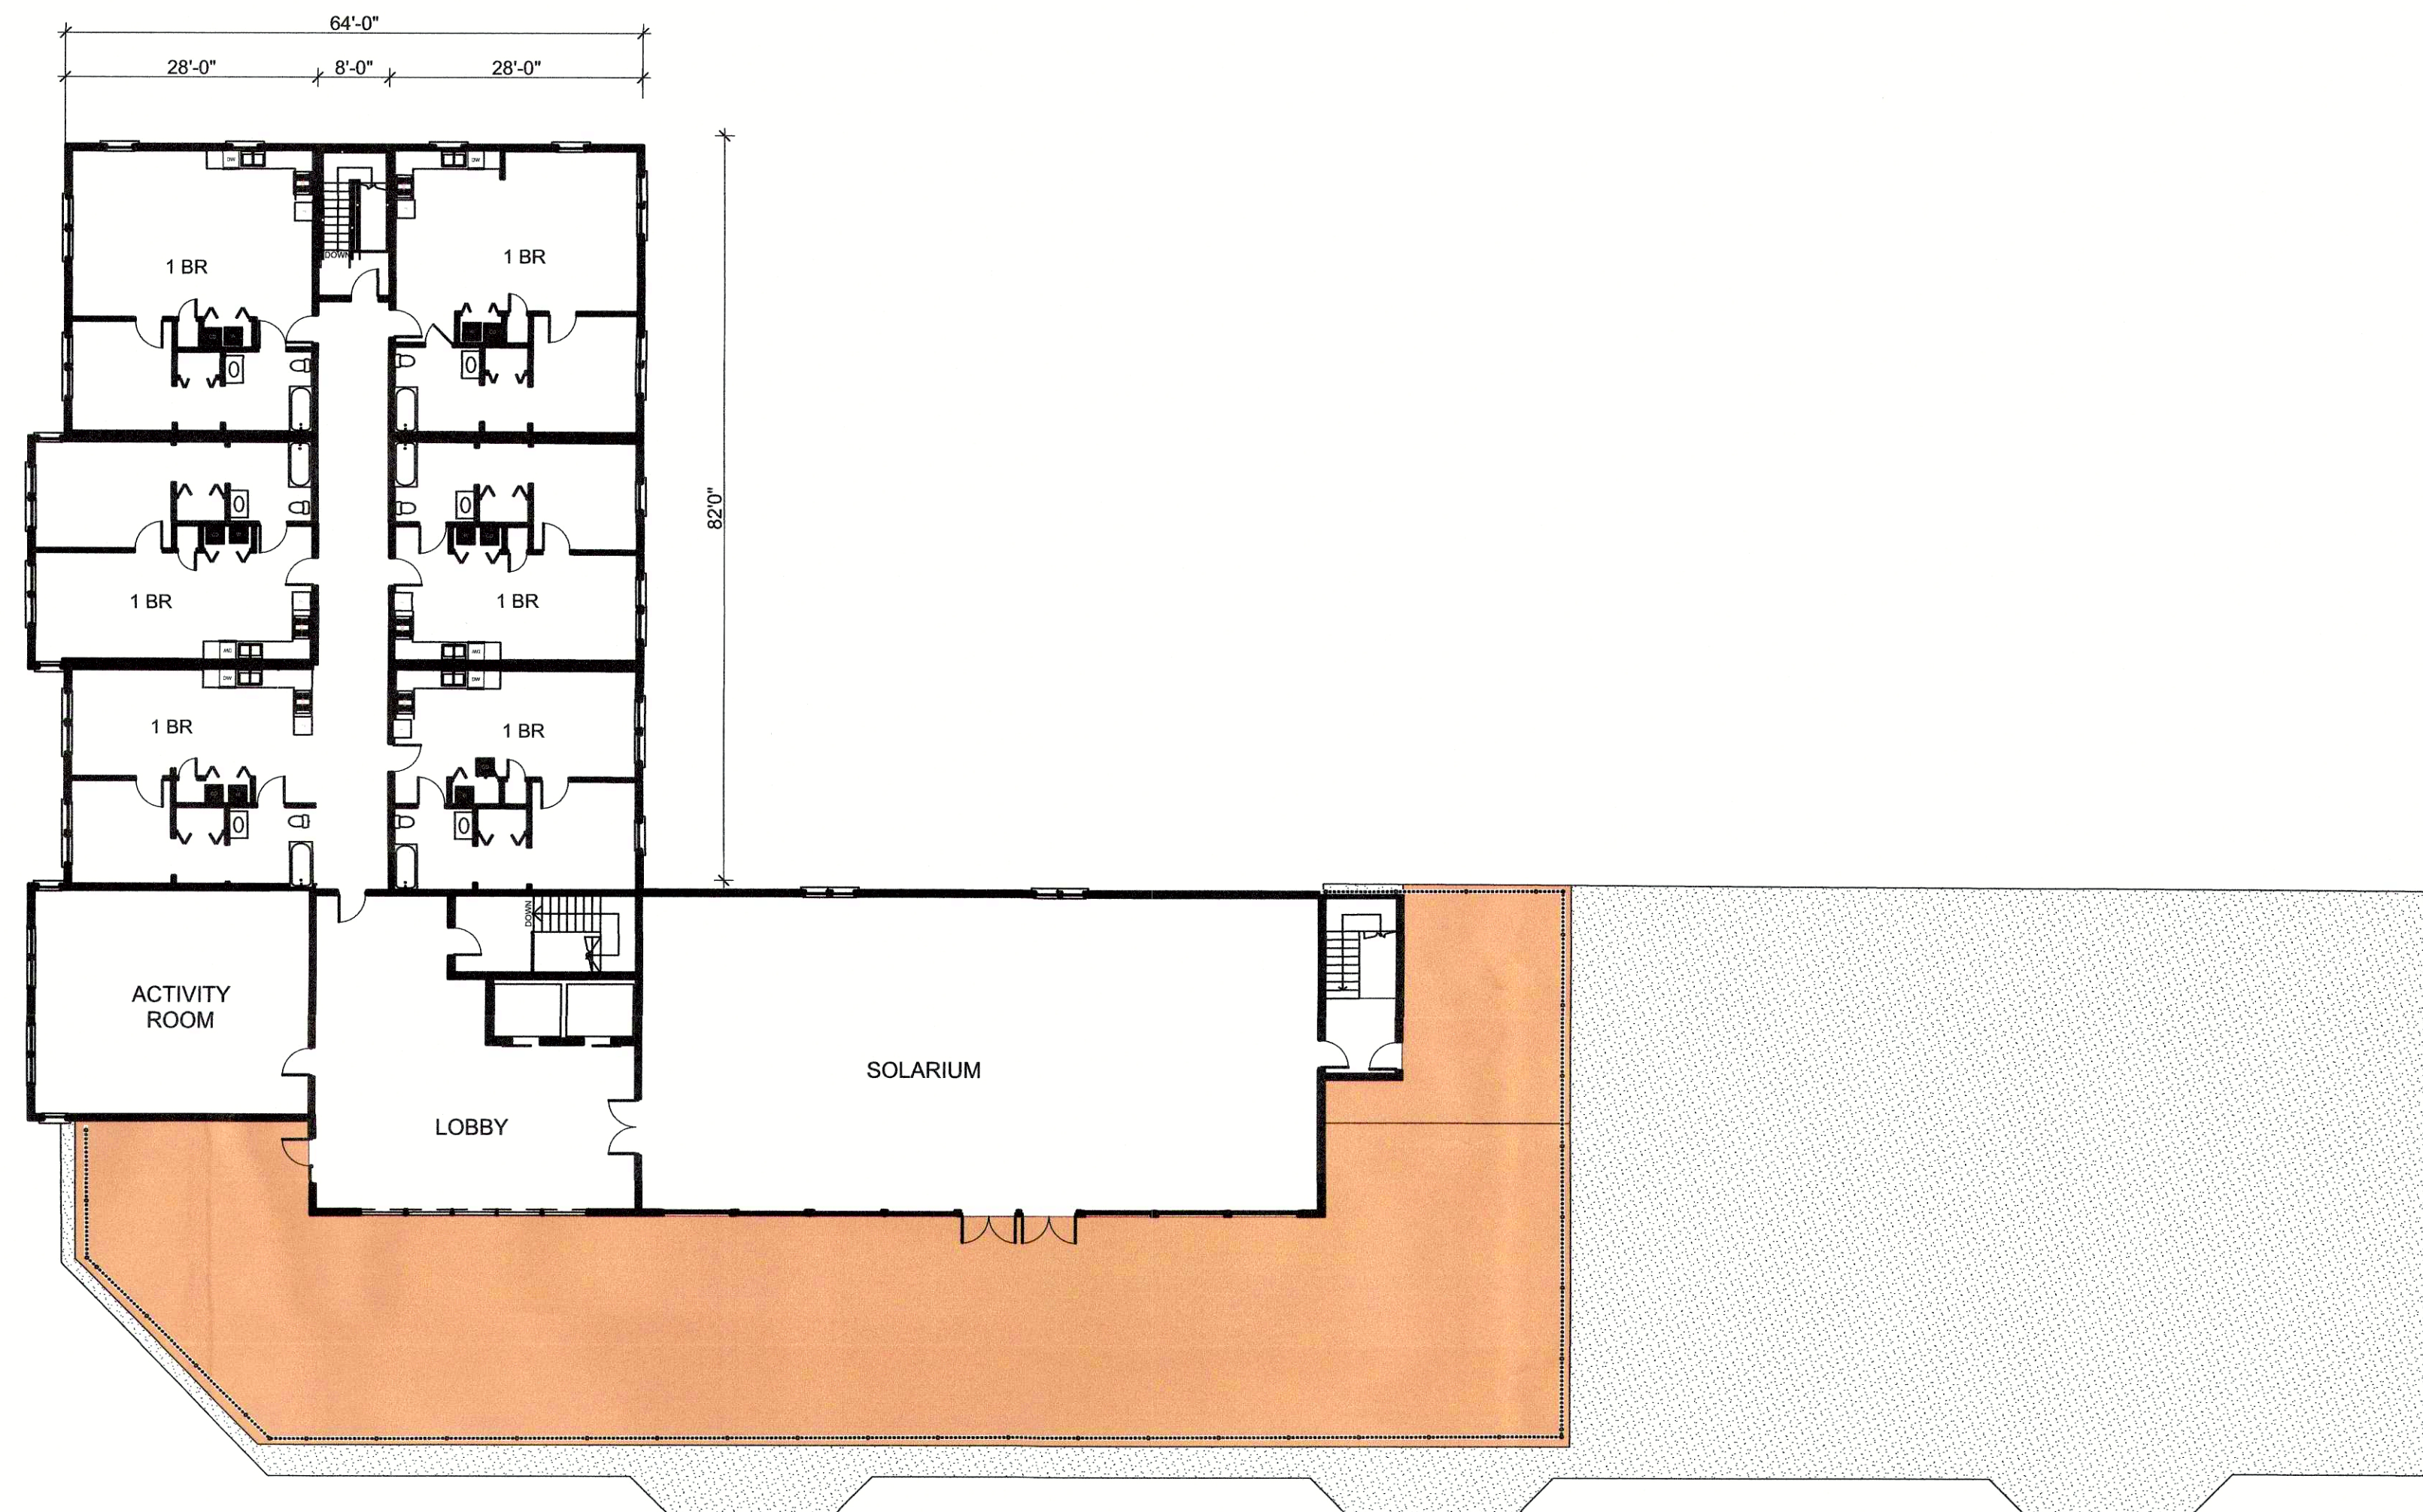

FOURTH FLOOR AND SOLARIUM

LB GRAVES
ARCHITECT



LYDIA B. GRAVES II, R.A.
68 COTTING STREET
MEDFORD, MA 02155
LBGRAVESARCHITECT@COMCAST.NET
PHONE: 781-248-4846

PROJECT NAME:

CROSSROADS
APARTMENTS AT
WAREHAM

PROJECT ADDRESS:

242 SANDWICH RD.
WAREHAM, MA.

CLIENT:

F. C. MANNIX
P.O. BOX 85
BOSTON, MA 02113

DRAWING NAME:

ROOF PLAN-MAIN
BUILDING

SCALE:

1/16" = 1'-0"

REVISIONS


REV. NO:

0

REV. DATE:

JUNE 23, 2023

A-07

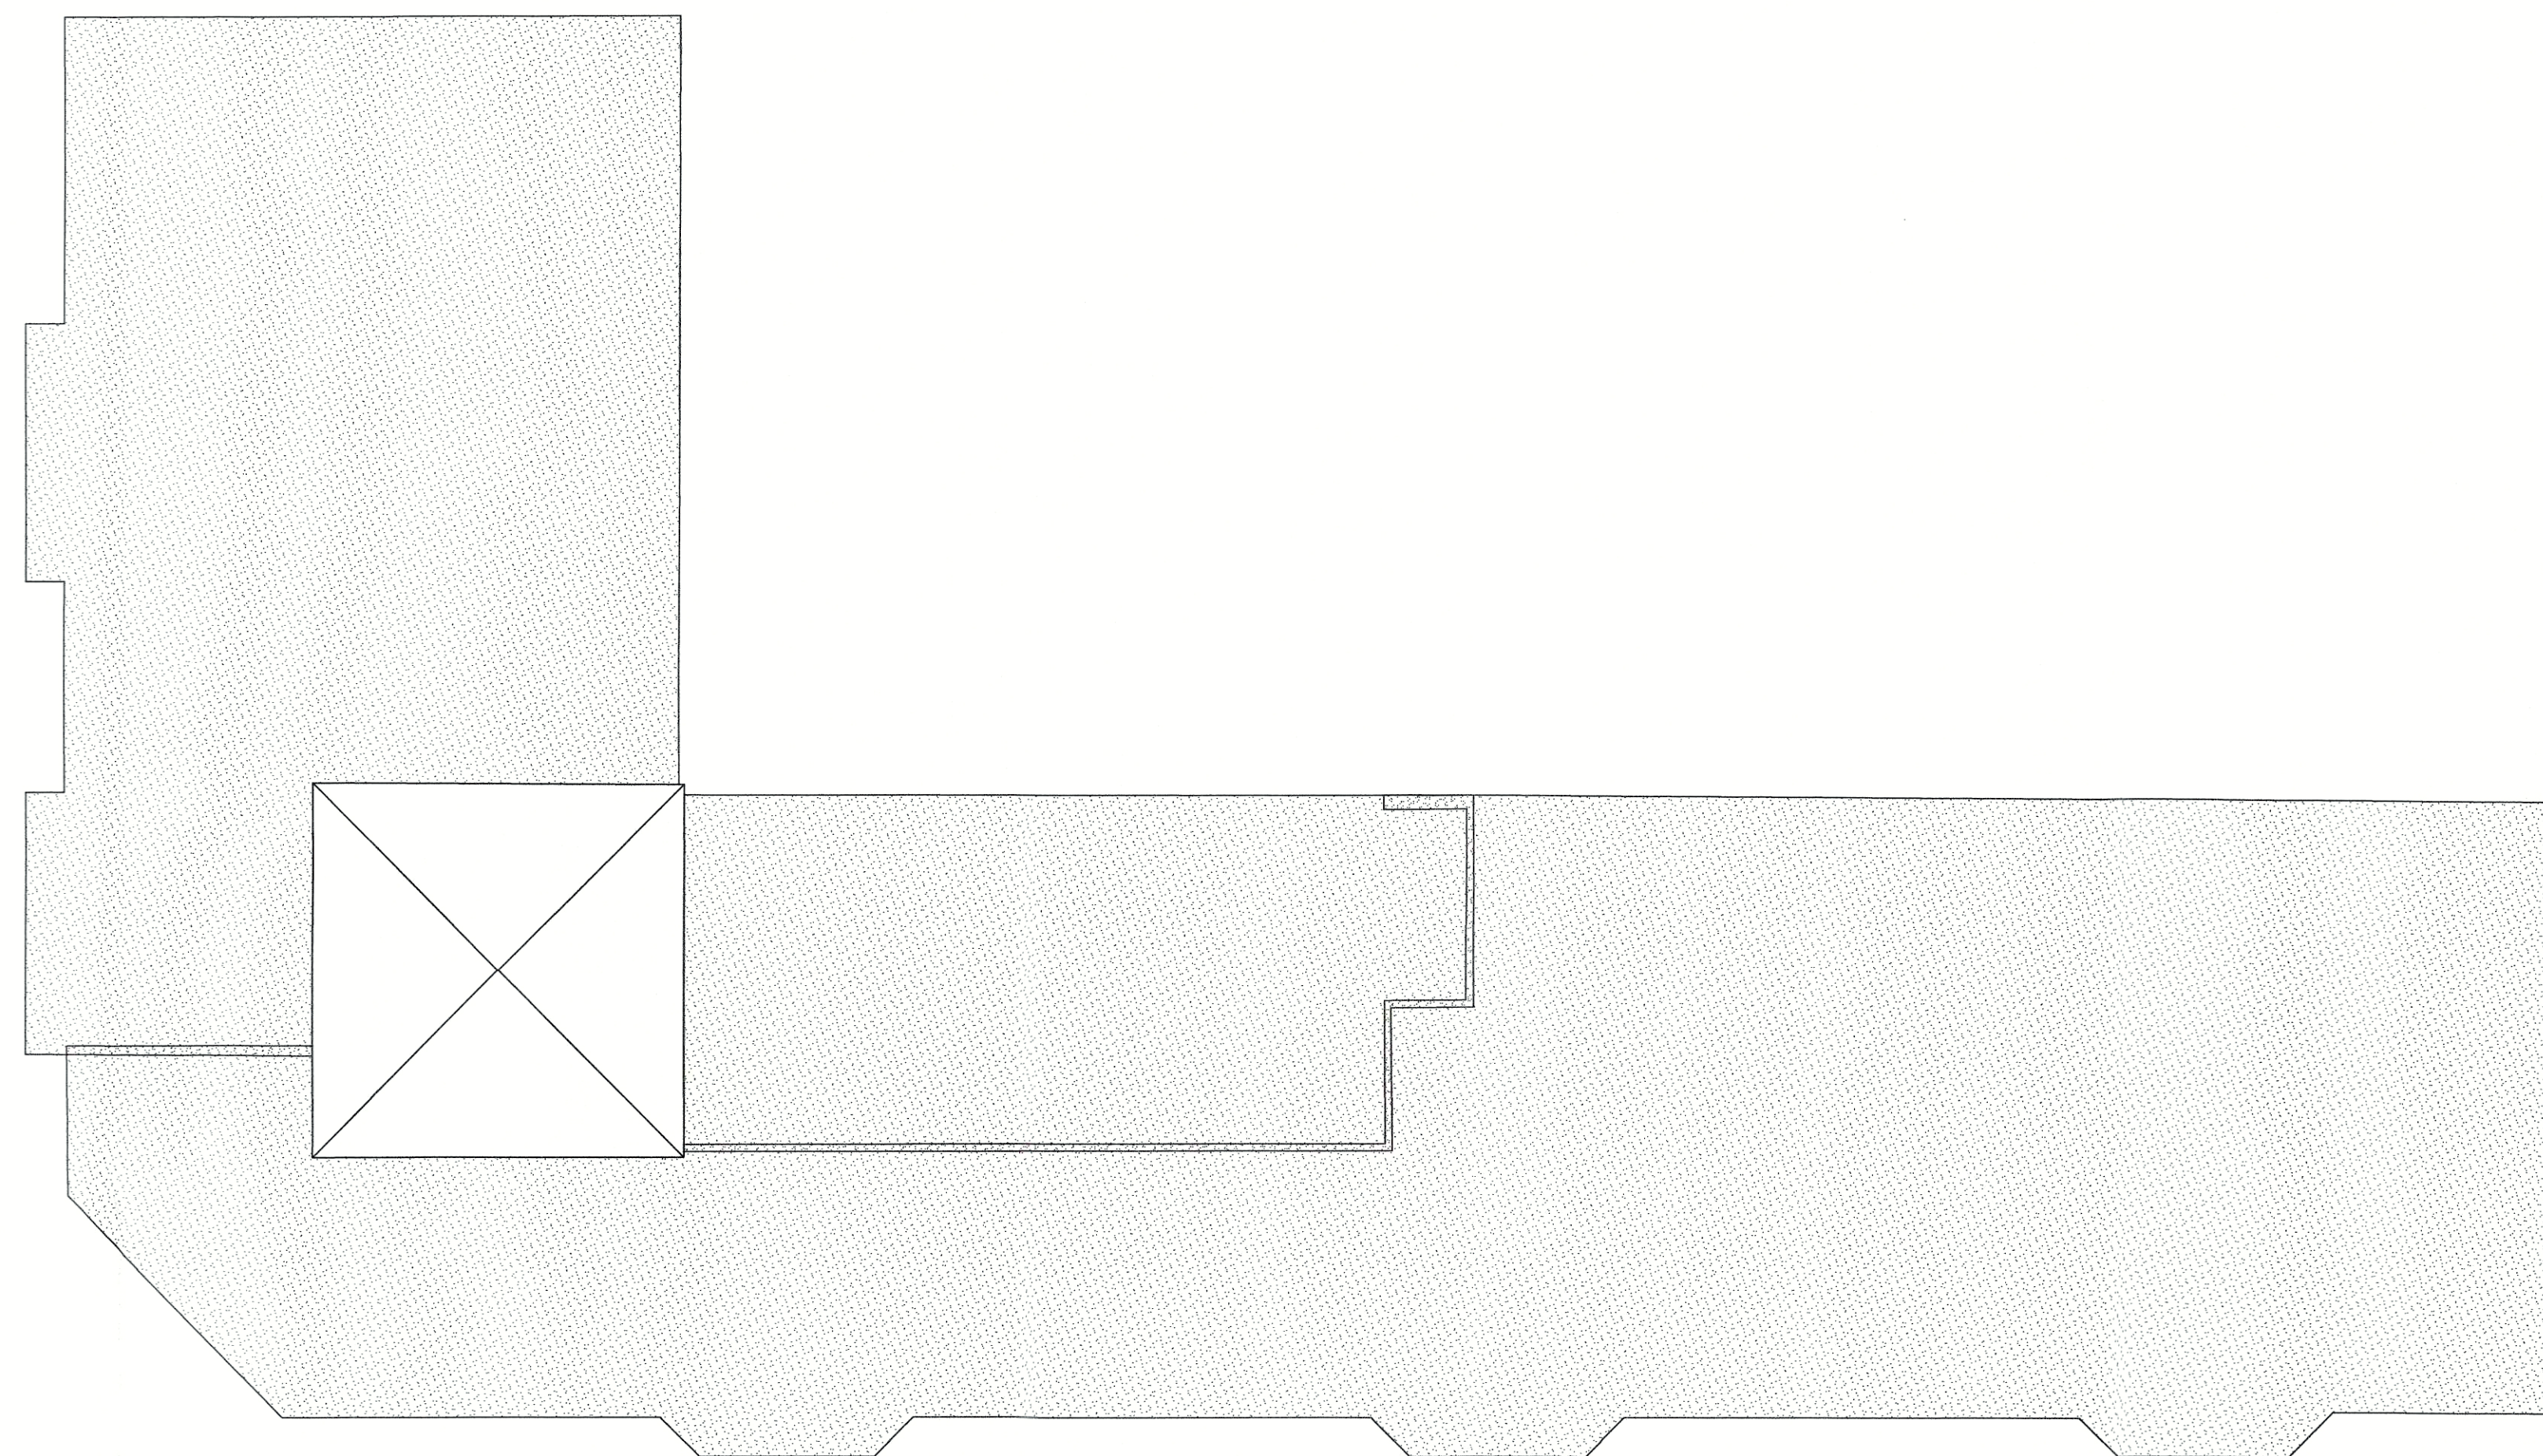

ROOF PLAN MAIN BUILDING



LB GRAVES
ARCHITECT

LYDIA B. GRAVES II, R.A.
68 COTTING STREET
MEDFORD, MA 02155
LBGRAVESARCHITECT@COMCAST.NET
PHONE: 781-248-4846

PROJECT NAME:

CROSSROADS
APARTMENTS AT
WAREHAM

PROJECT ADDRESS:

242 SANDWICH RD.
WAREHAM, MA.

CLIENT:

F. C. MANNIX
P.O. BOX 85
BOSTON, MA 02113

DRAWING NAME:


ELEVATIONS
SOUTH & WEST

SCALE:

1/16" = 1'-0"

REVISIONS	REV. NO.	REV. DATE:
	0	JUNE 23, 2023

A-08

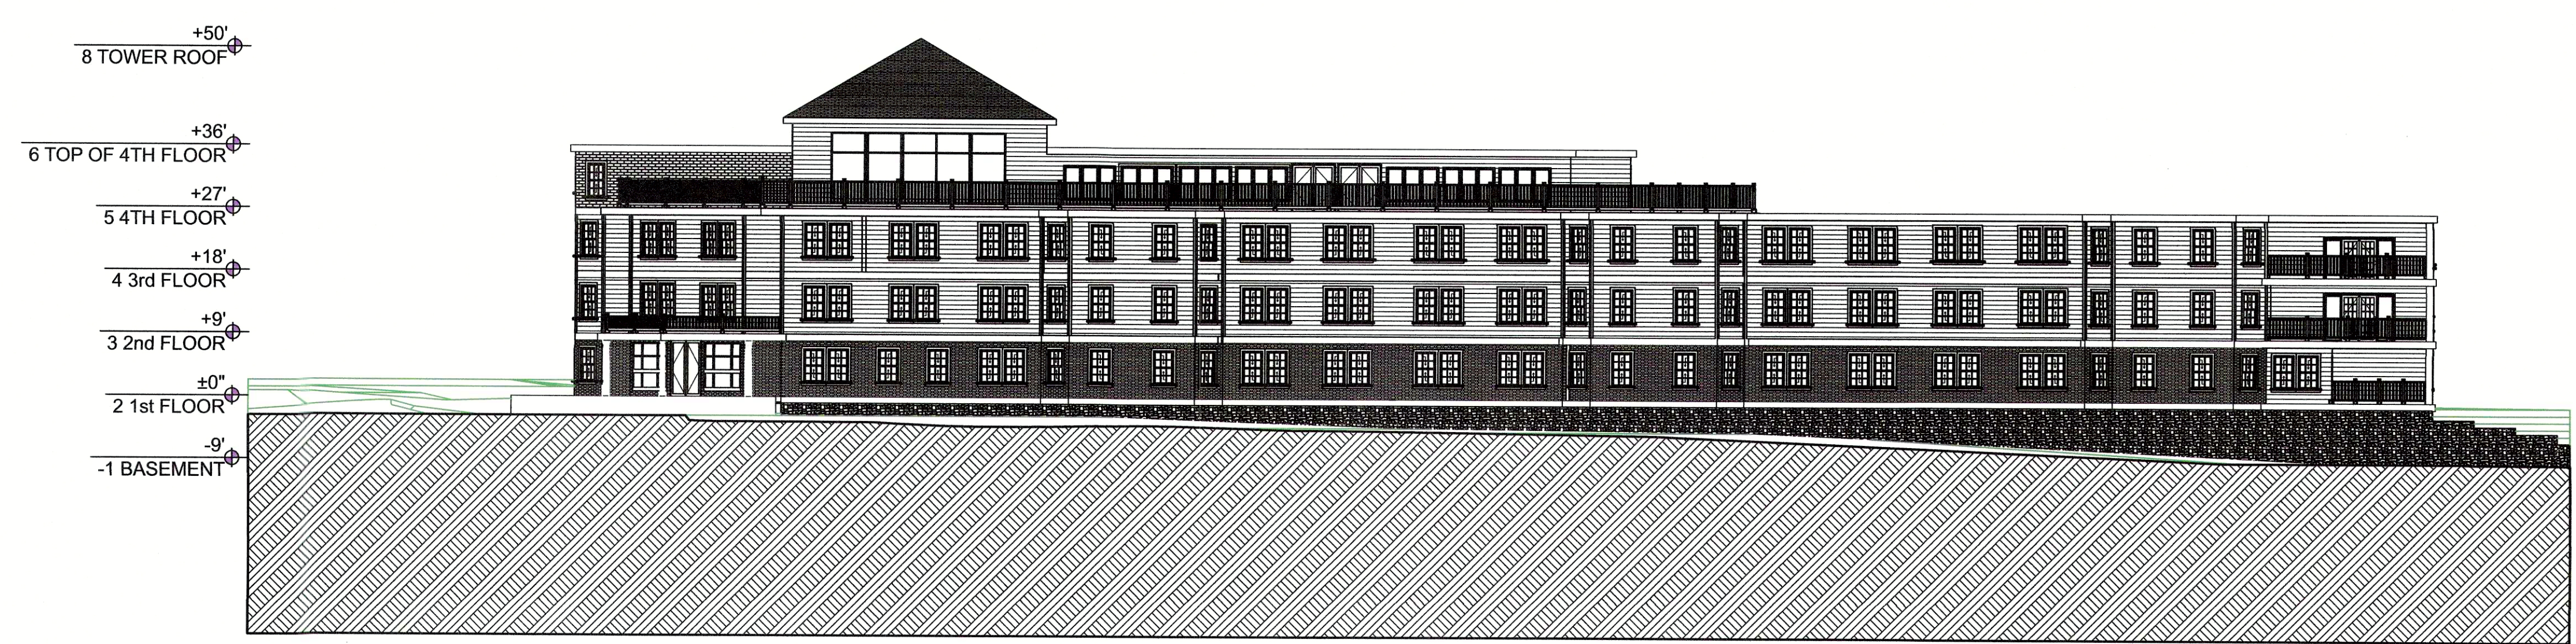

SOUTH ELEVATION MAIN BUILDING



WEST ELEVATION MAIN BUILDING

LB GRAVES
ARCHITECT

LYDIA B. GRAVES II, R.A.
68 COTTING STREET
MEDFORD, MA 02155

LBGRAVESARCHITECT@COMCAST.NET
PHONE: 781-248-4846

PROJECT NAME:

CROSSROADS
APARTMENTS AT
WAREHAM

PROJECT ADDRESS:

242 SANDWICH RD.
WAREHAM, MA.

CLIENT:

F. C. MANNIX
P.O. BOX 85
BOSTON, MA 02113

DRAWING NAME:

ELEVATIONS
NORTH & EAST

SCALE:

1/16" = 1'-0"

REVISIONS

REV. NO:

0


REV. DATE:

JUNE 23, 2023

A-09



NORTH ELEVATION

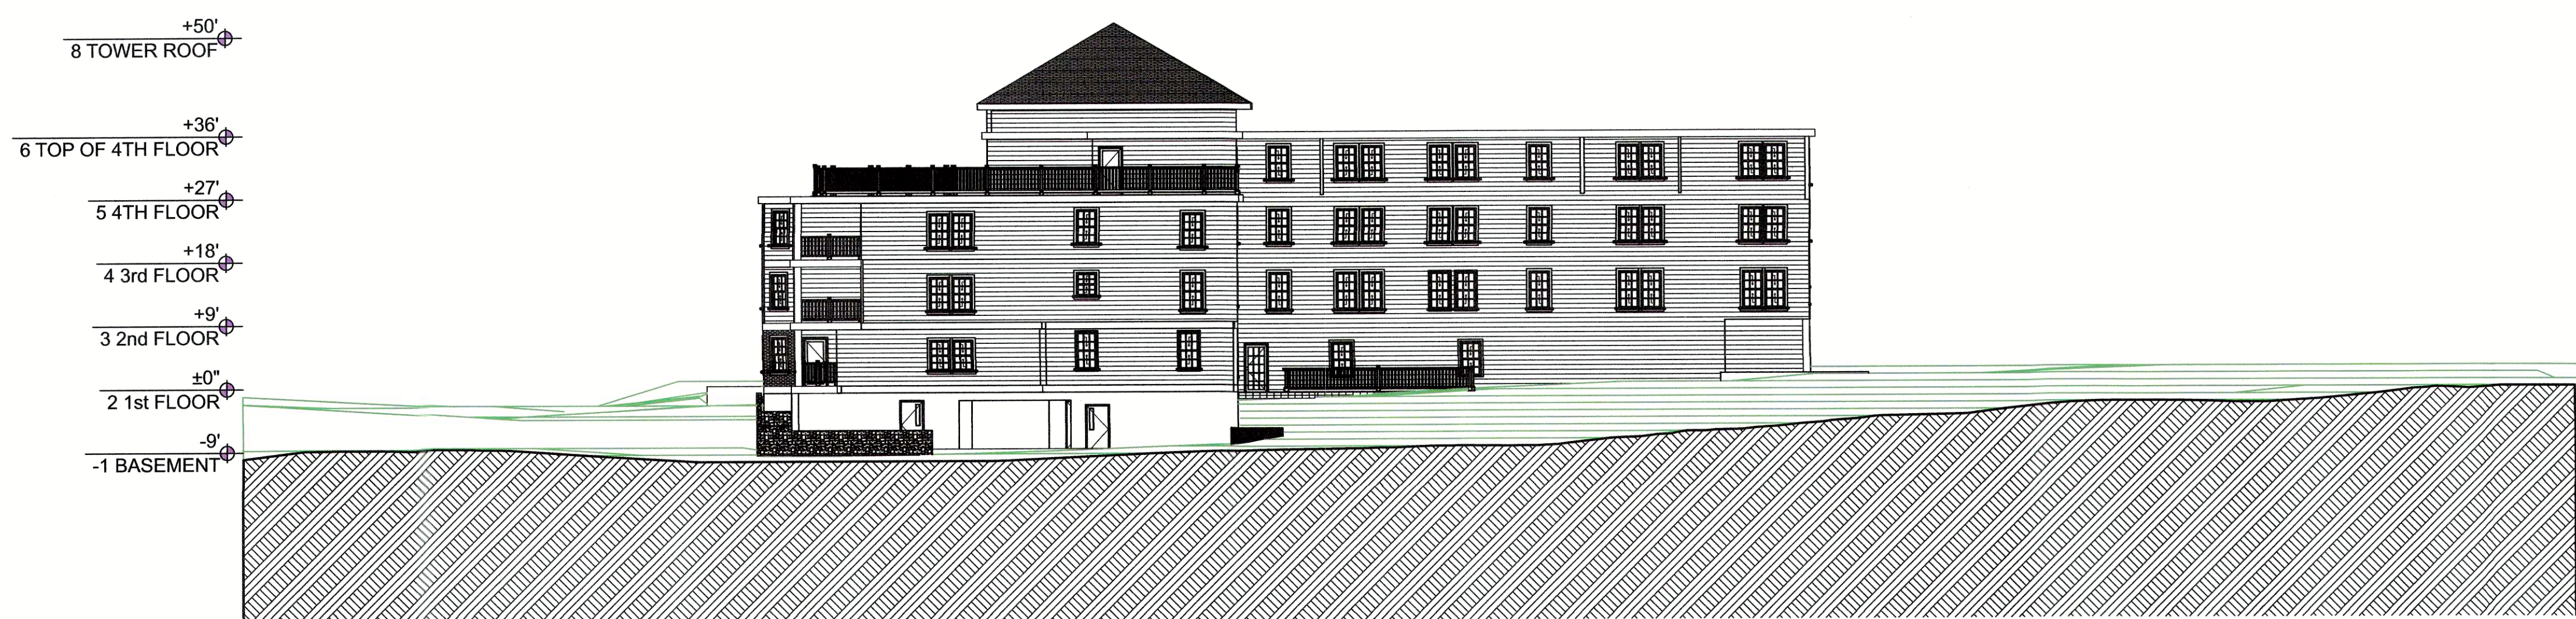

EAST ELEVATION MAIN BUILDING



**LB GRAVES
ARCHITECT**

LYDIA B. GRAVES II, R.A.
68 COTTING STREET
MEDFORD, MA 02155
LBGRAVESARCHITECT@COMCAST.NET
PHONE: 781-248-4846

PROJECT NAME:

CROSSROADS
APARTMENTS AT
WAREHAM

PROJECT ADDRESS:

242 SANDWICH RD.
WAREHAM, MA.

CLIENT:

F. C. MANNIX
P.O. BOX 85
BOSTON, MA 02113

DRAWING NAME:

VIEW FROM
SANDWICH ROAD

SCALE:

1:0.40

REVISIONS

REV. NO:	REV. DATE:
0	JUNE 23, 2023

A-10



VIEW FROM SANDWICH ROAD 06-23-2023



VIEW FROM SOUTHEAST 06-20-2023

**LB GRAVES
ARCHITECT**



LYDIA B. GRAVES II, R.A.
68 COTTING STREET
MEDFORD, MA 02155

LBGRAVESARCHITECT@COMCAST.NET
PHONE: 781-248-4846

PROJECT NAME:

CROSSROADS
APARTMENTS AT
WAREHAM

PROJECT ADDRESS:

242 SANDWICH RD.
WAREHAM, MA.

CLIENT:

F. C. MANNIX
P.O. BOX 85
BOSTON, MA 02113

DRAWING NAME:

VIEW FROM
SOUTHEAST

SCALE:

1:0.42

REVISIONS

REV. NO:	REV. DATE:
0	JUNE 23, 2023

A-11