




BREWSTER DUPLEX
FRONT ELEVATION
SCALE: 1/4" = 1'-0"




BREWSTER DUPLEX
RIGHT ELEVATION
SCALE: 1/4" = 1'-0"

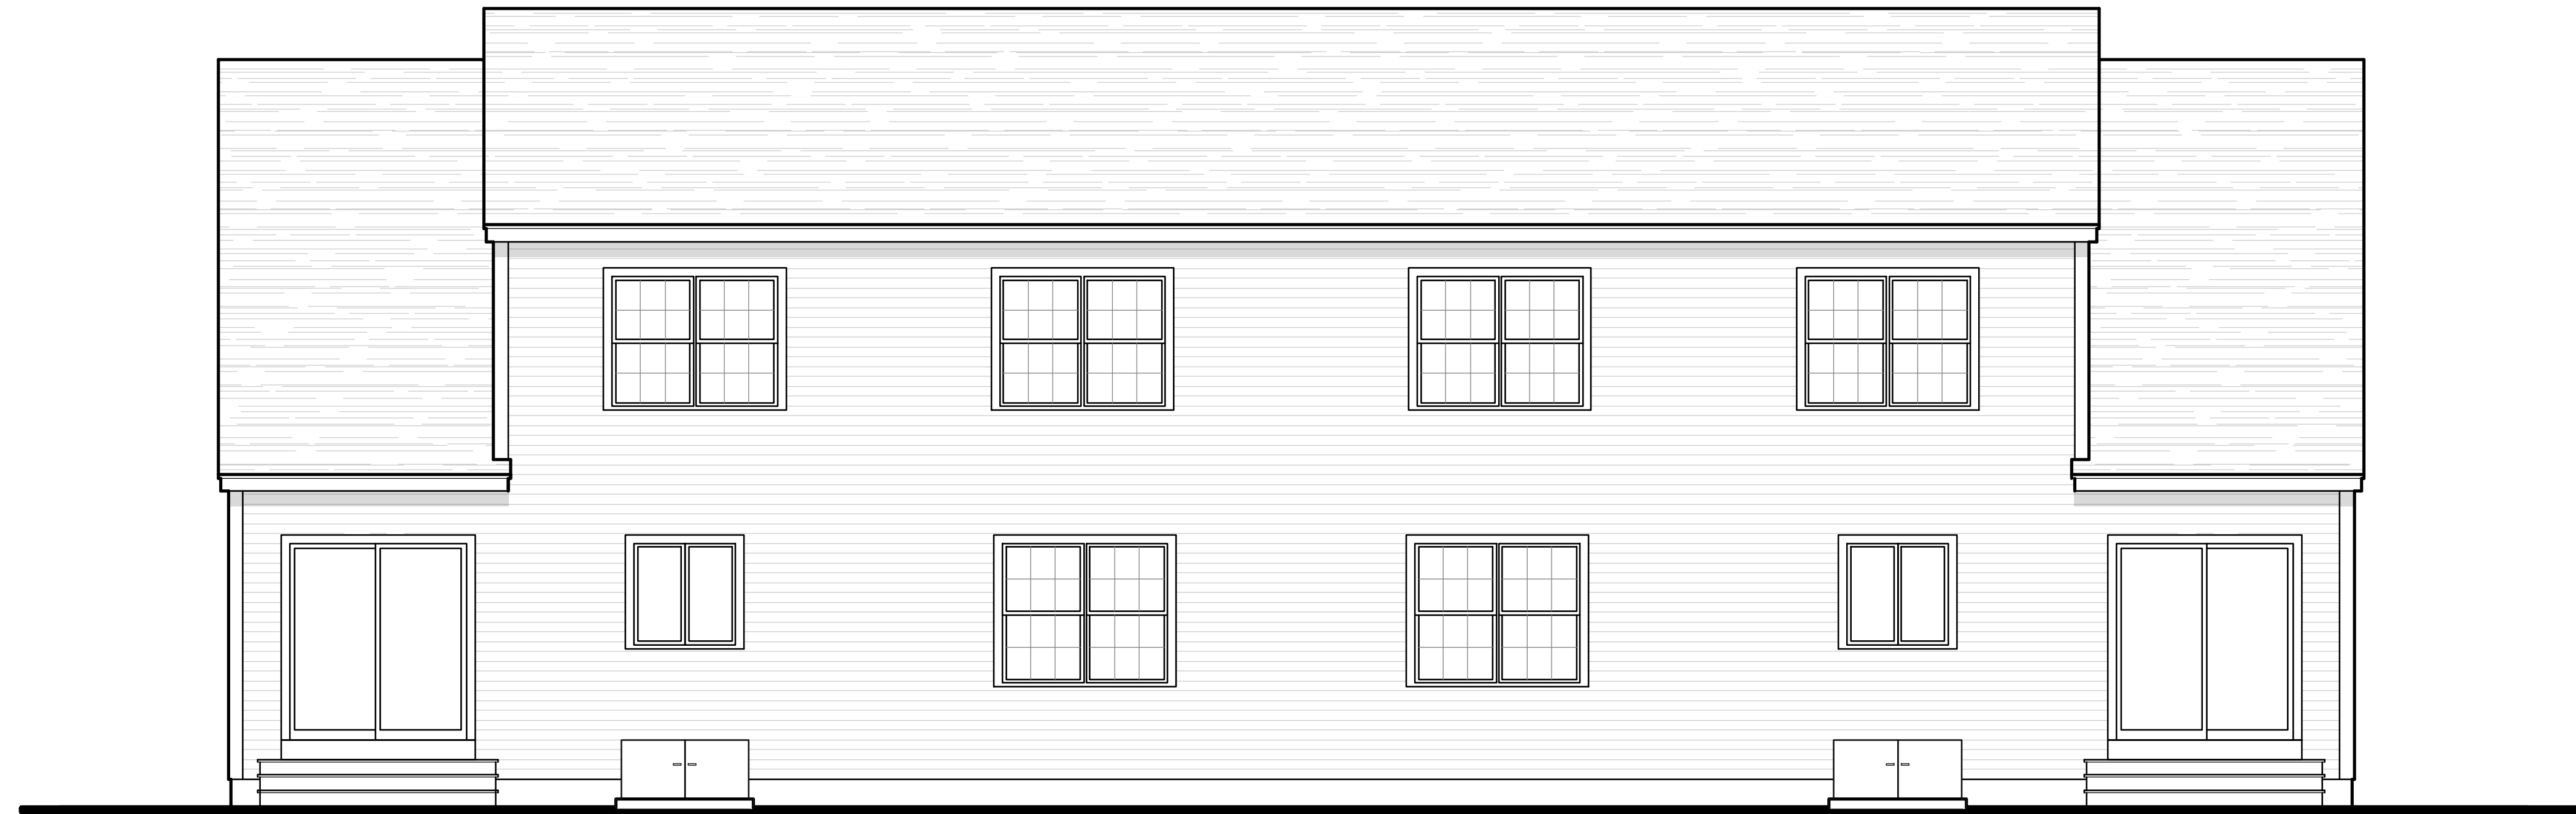

**BREWSTER DUPLEX
REAR ELEVATION**
SCALE: 1/4" = 1'-0"




**BREWSTER DUPLEX
LEFT ELEVATION**
SCALE: 1/4" = 1'-0"

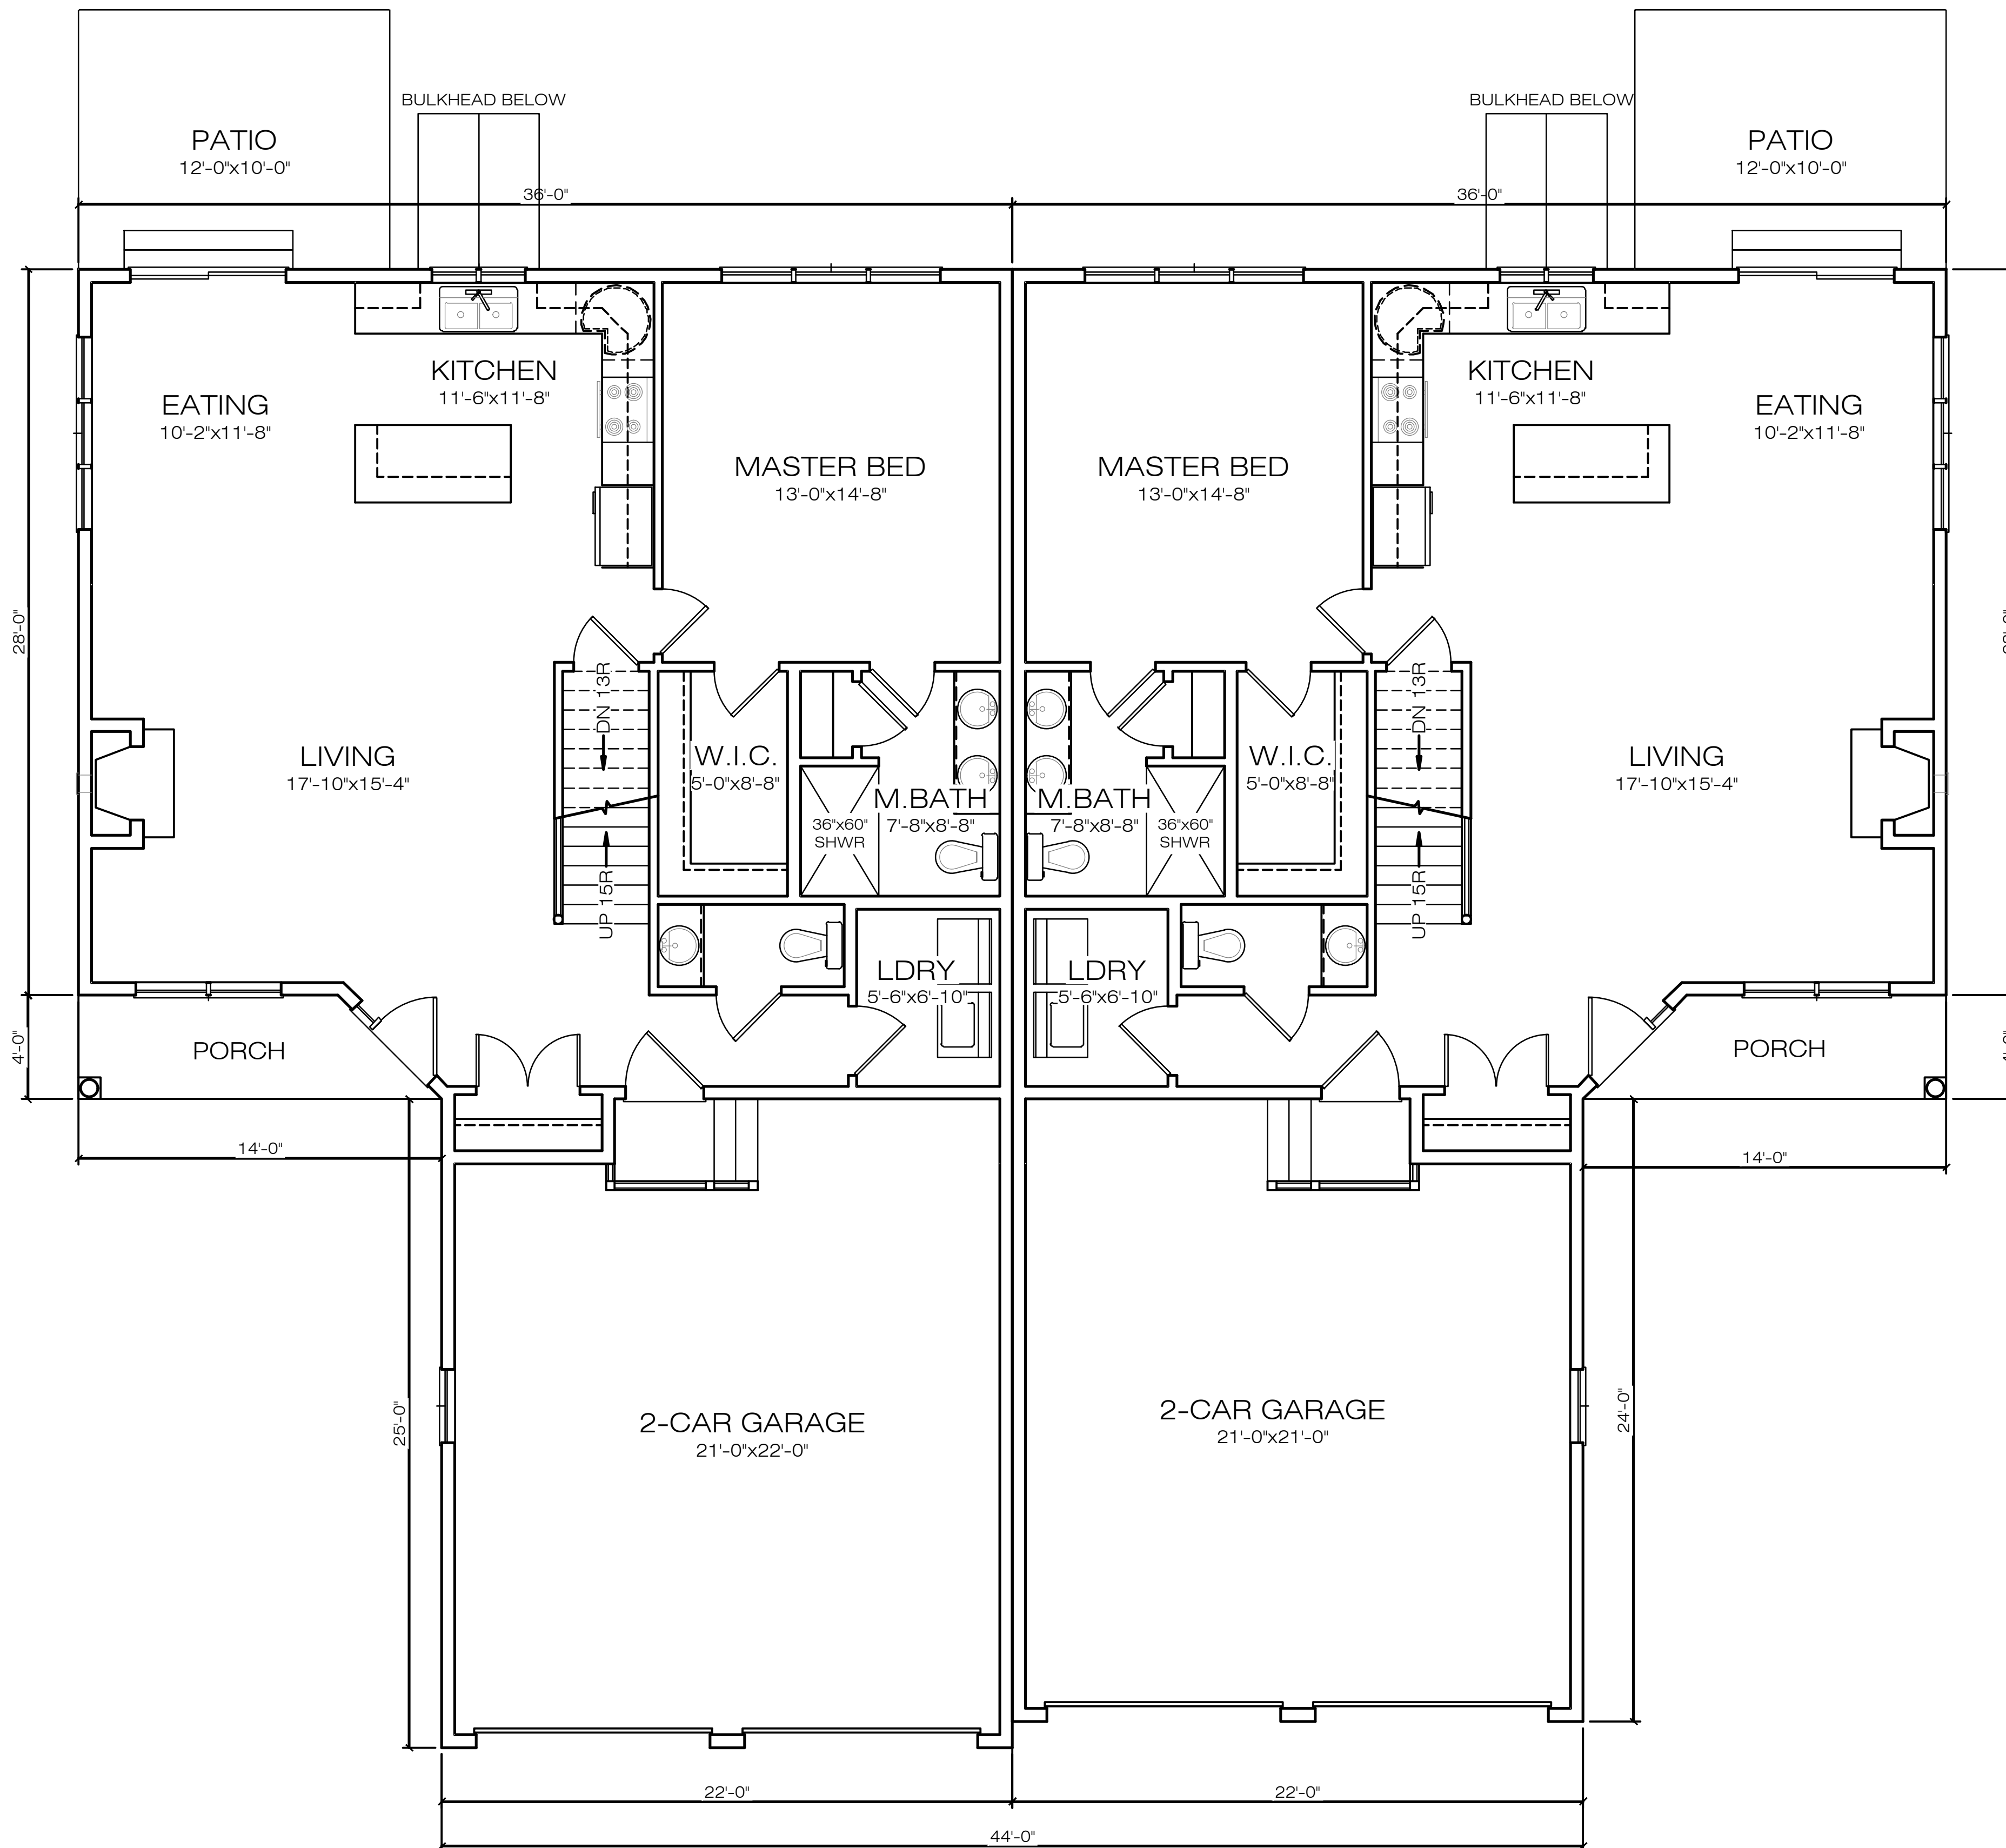


**BREWSTER DUPLEX
FIRST FLOOR PLAN**

9'-0" CEILING HEIGHT
1,121 SQ FT

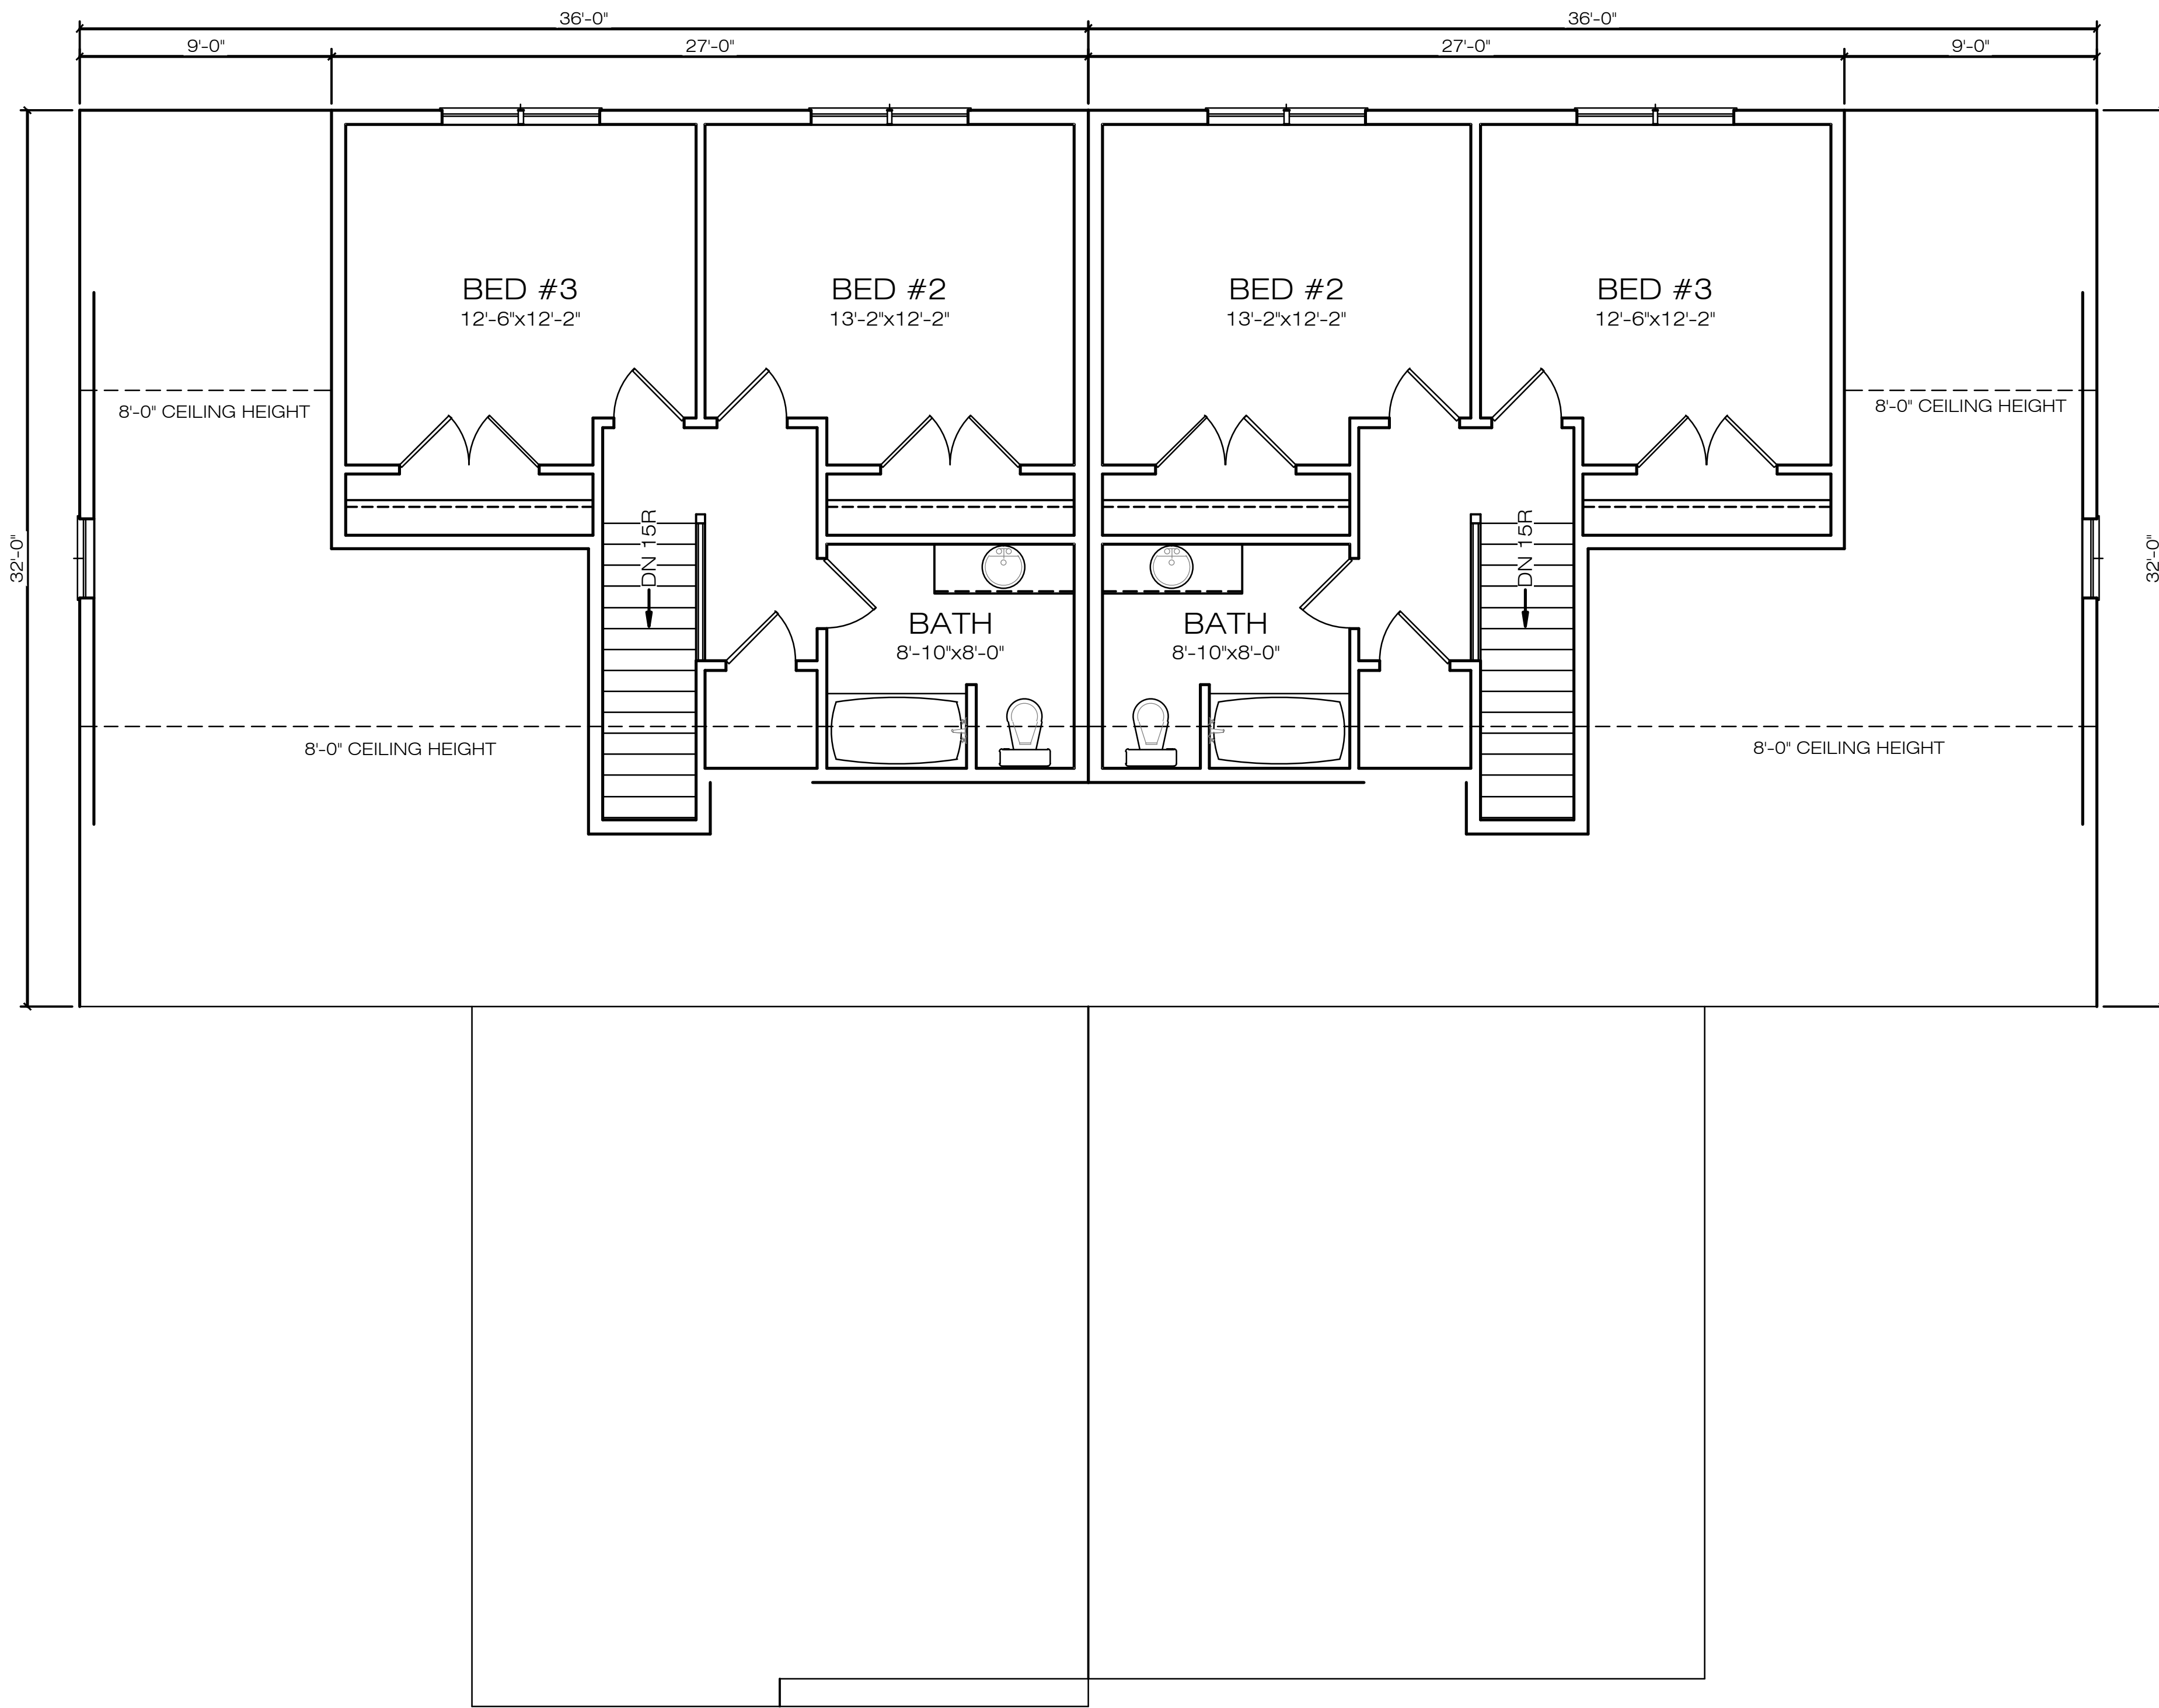

A BREWSTER DUPLEX
SECOND FLOOR PLAN
 9'-0" CEILING HEIGHT
 580 SQ FT

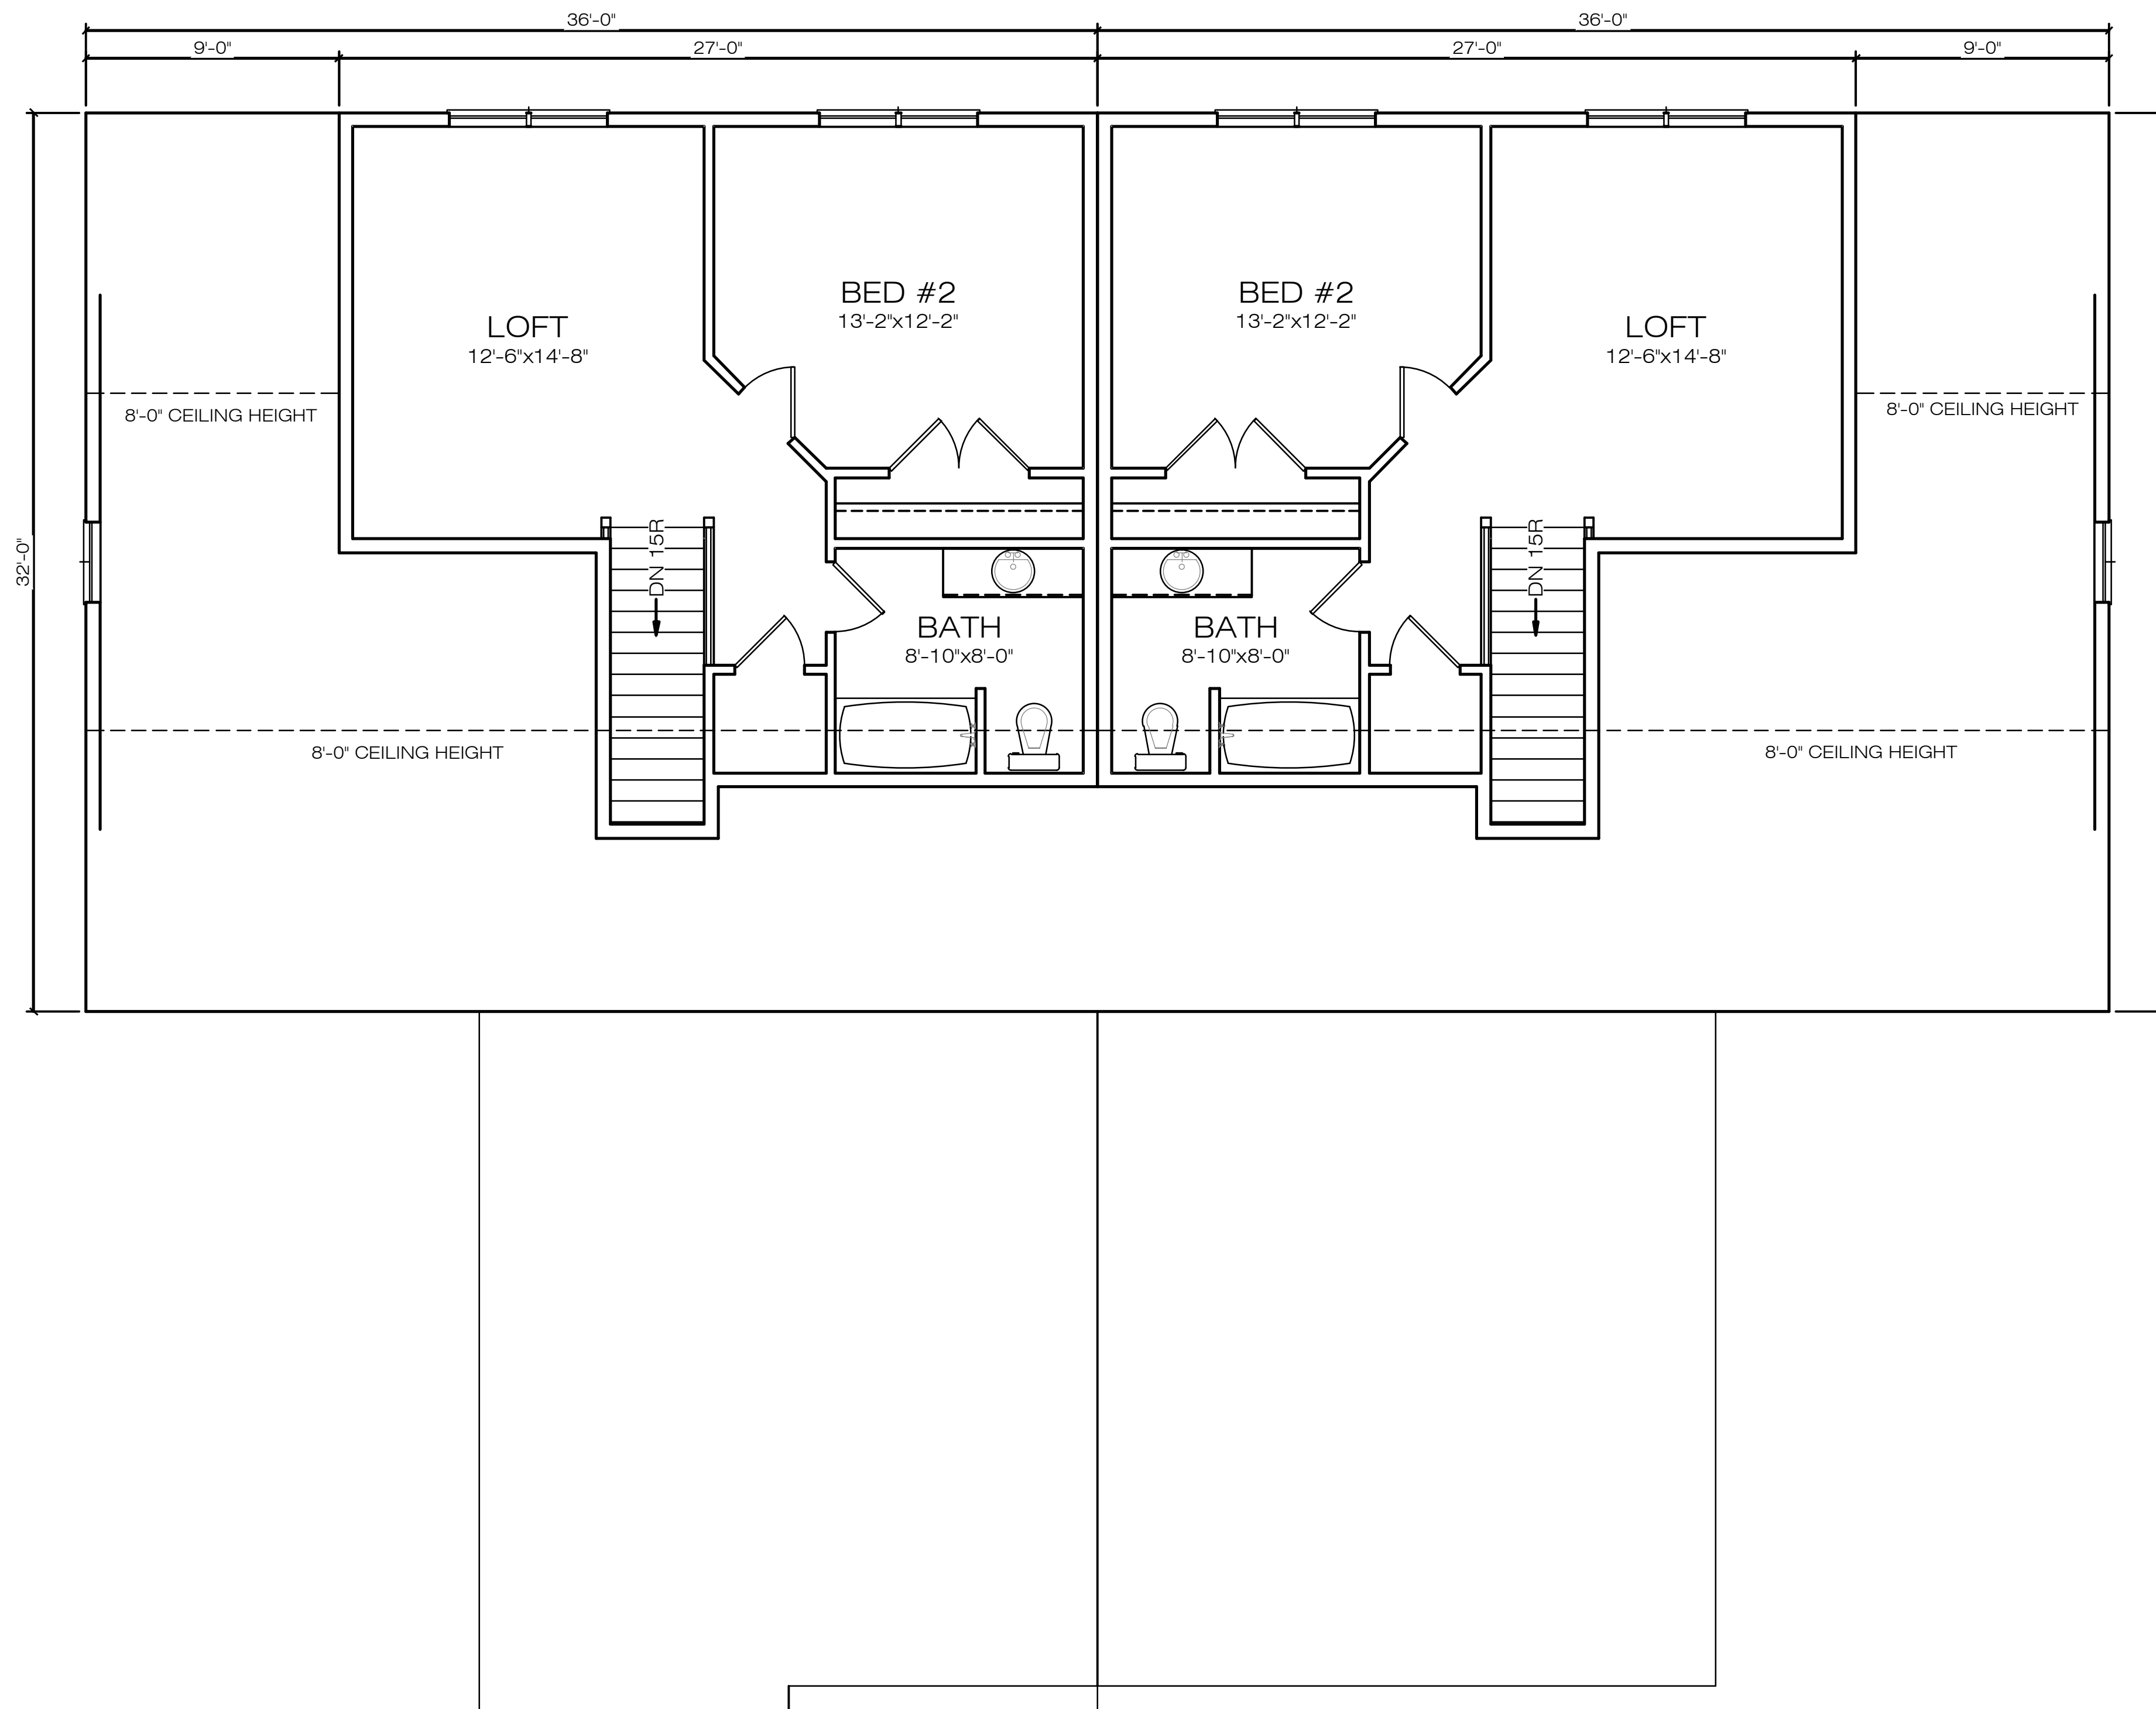

B BREWSTER DUPLEX
SECOND FLOOR PLAN
 9'-0" CEILING HEIGHT
 580 SQ FT