

OWNER:
 WILLIAM & BRENDA RUGGIERO
 357 WEST BRITANNIA STREET
 TAUNTON, MASS. 02780


SITE:
 BILL & BRENDA RUGGIERO
 1 CAPT. COLLIS DRIVE
 WAREHAM, MASS.

DRAWING TITLE:
 SECOND FLOOR
STYLE:

REV No.	DATE	DESCRIPTION

DATE: MARCH 15, 2023
DRAWN BY: PUGH
CHECKED BY: PUCCINI
SCALE: 1/4" = 1'-0"

DRAWING NO:
 A-2

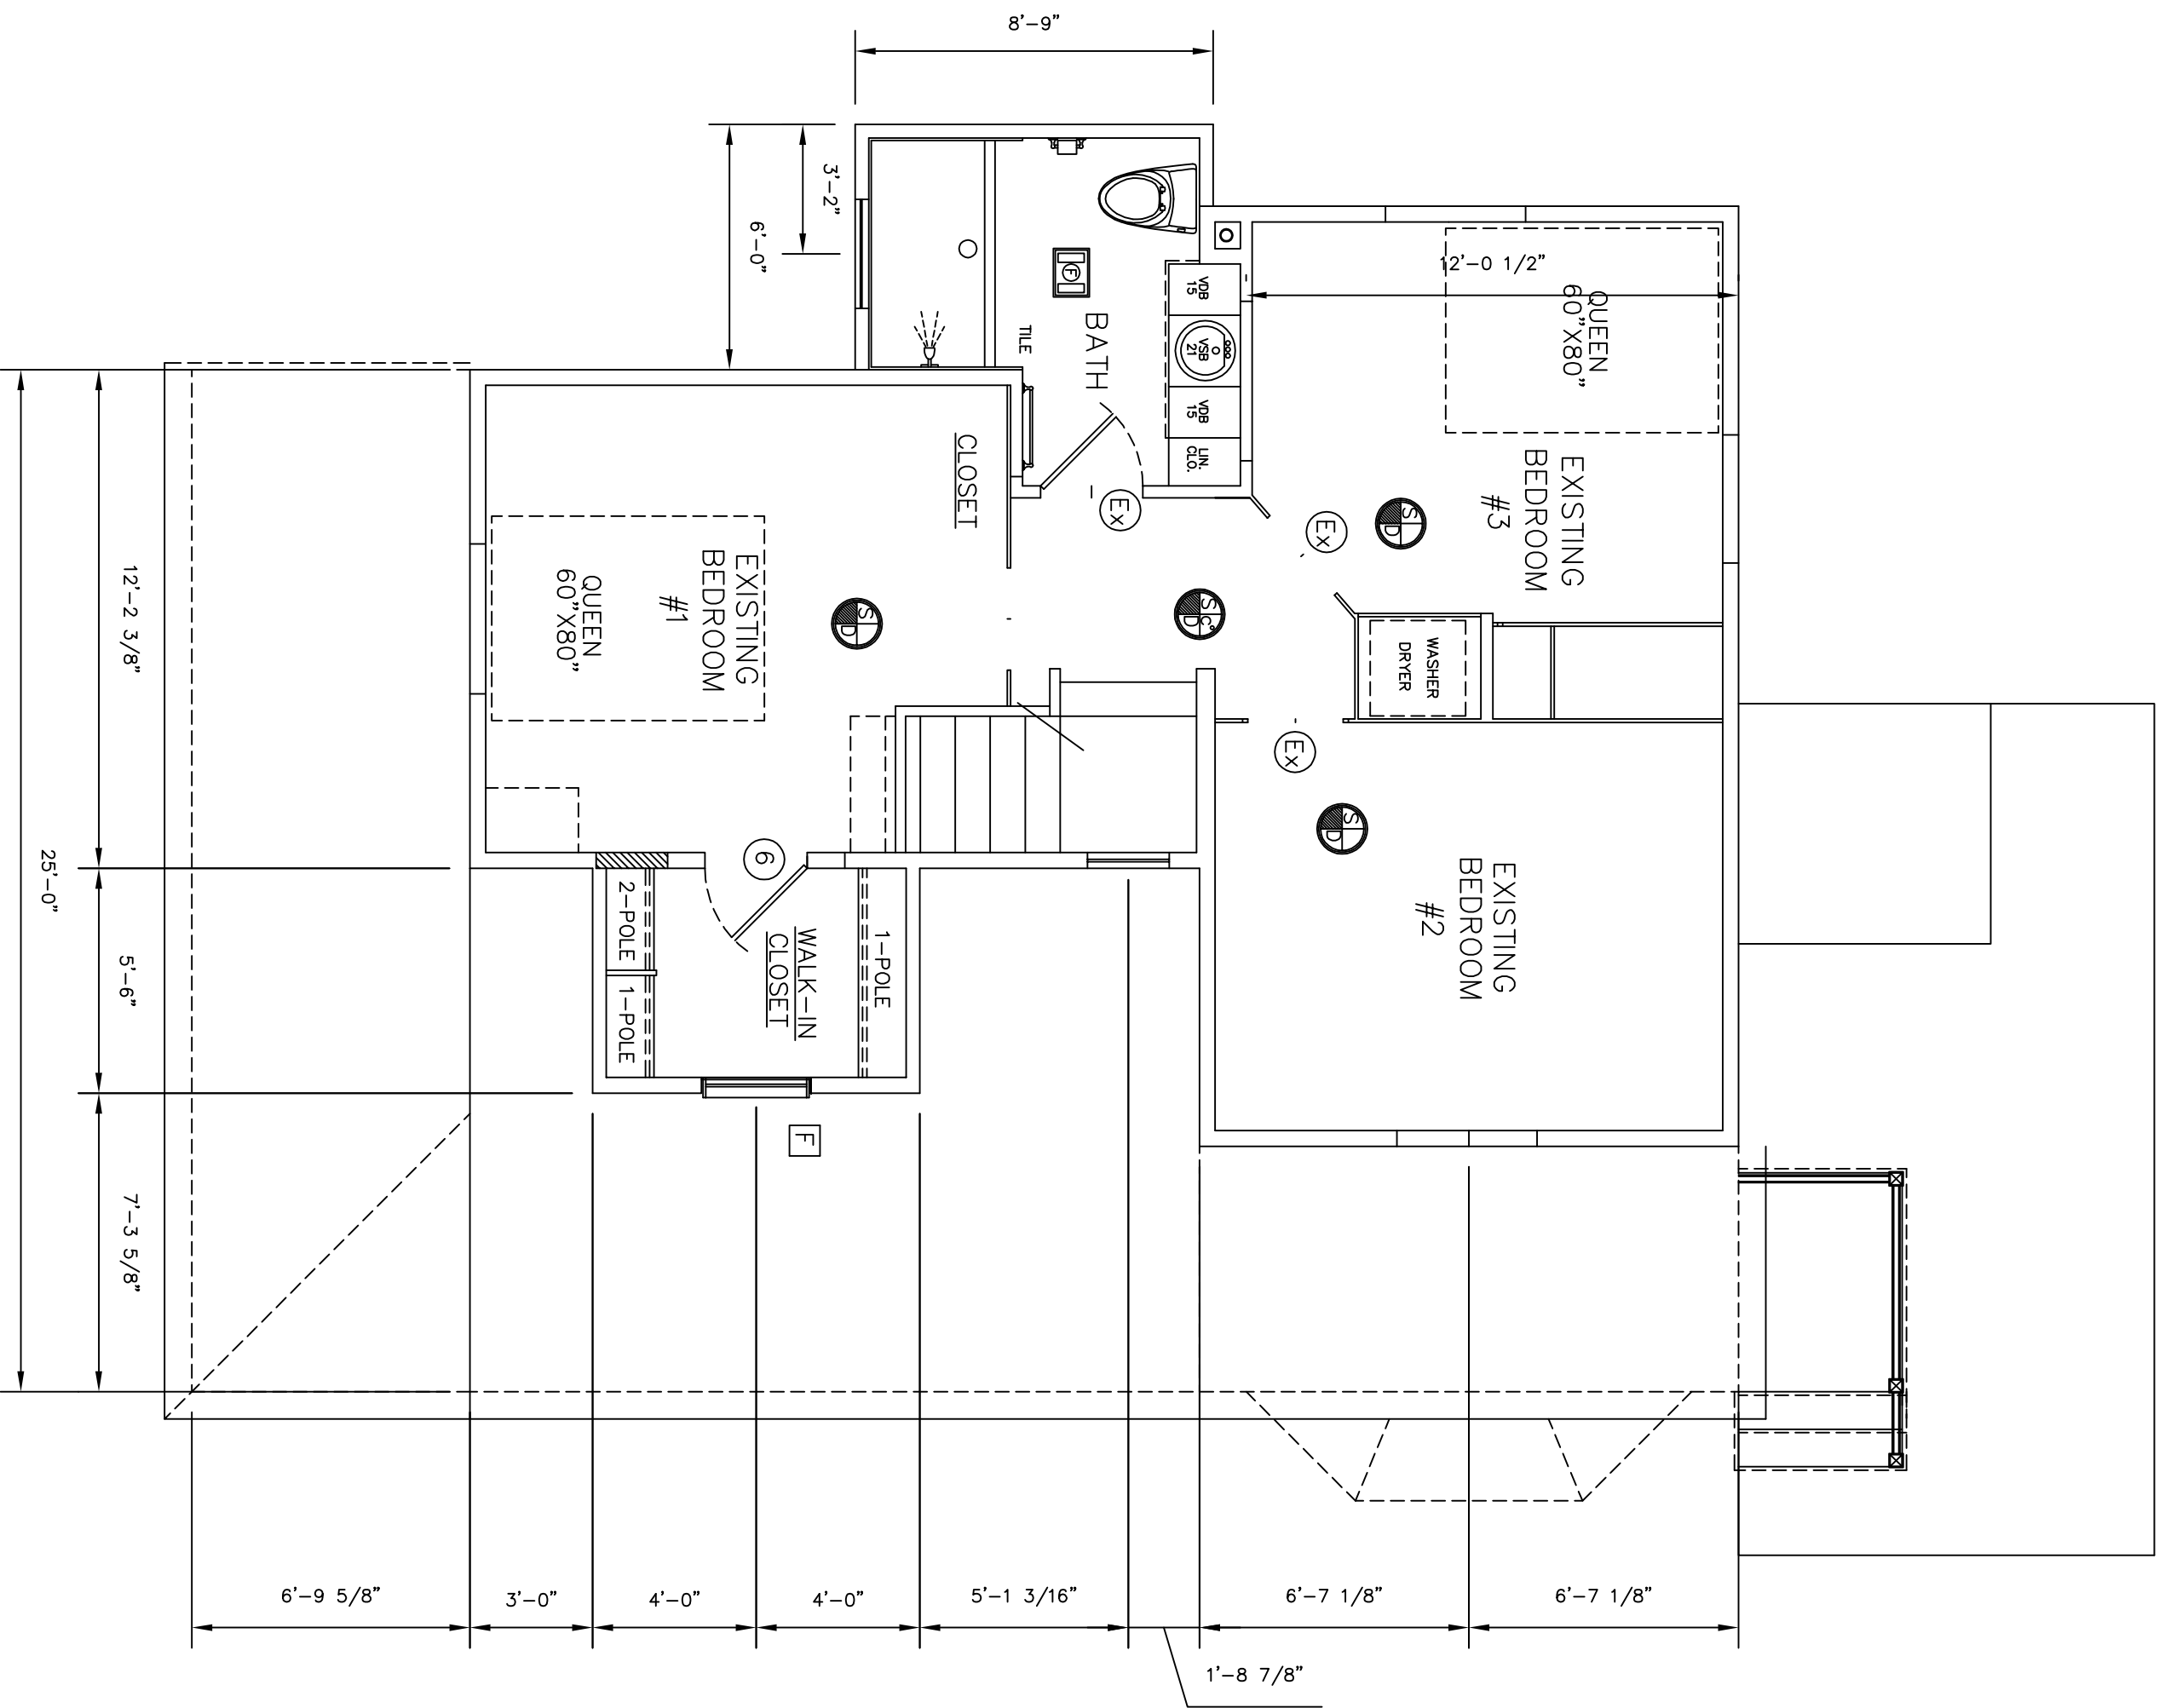

SECOND FLOOR PLAN
 SCALE: 1/4" = 1'-0"