



FRONT ELEVATION VIEW

SCALE: 1/4" = 1'-0"

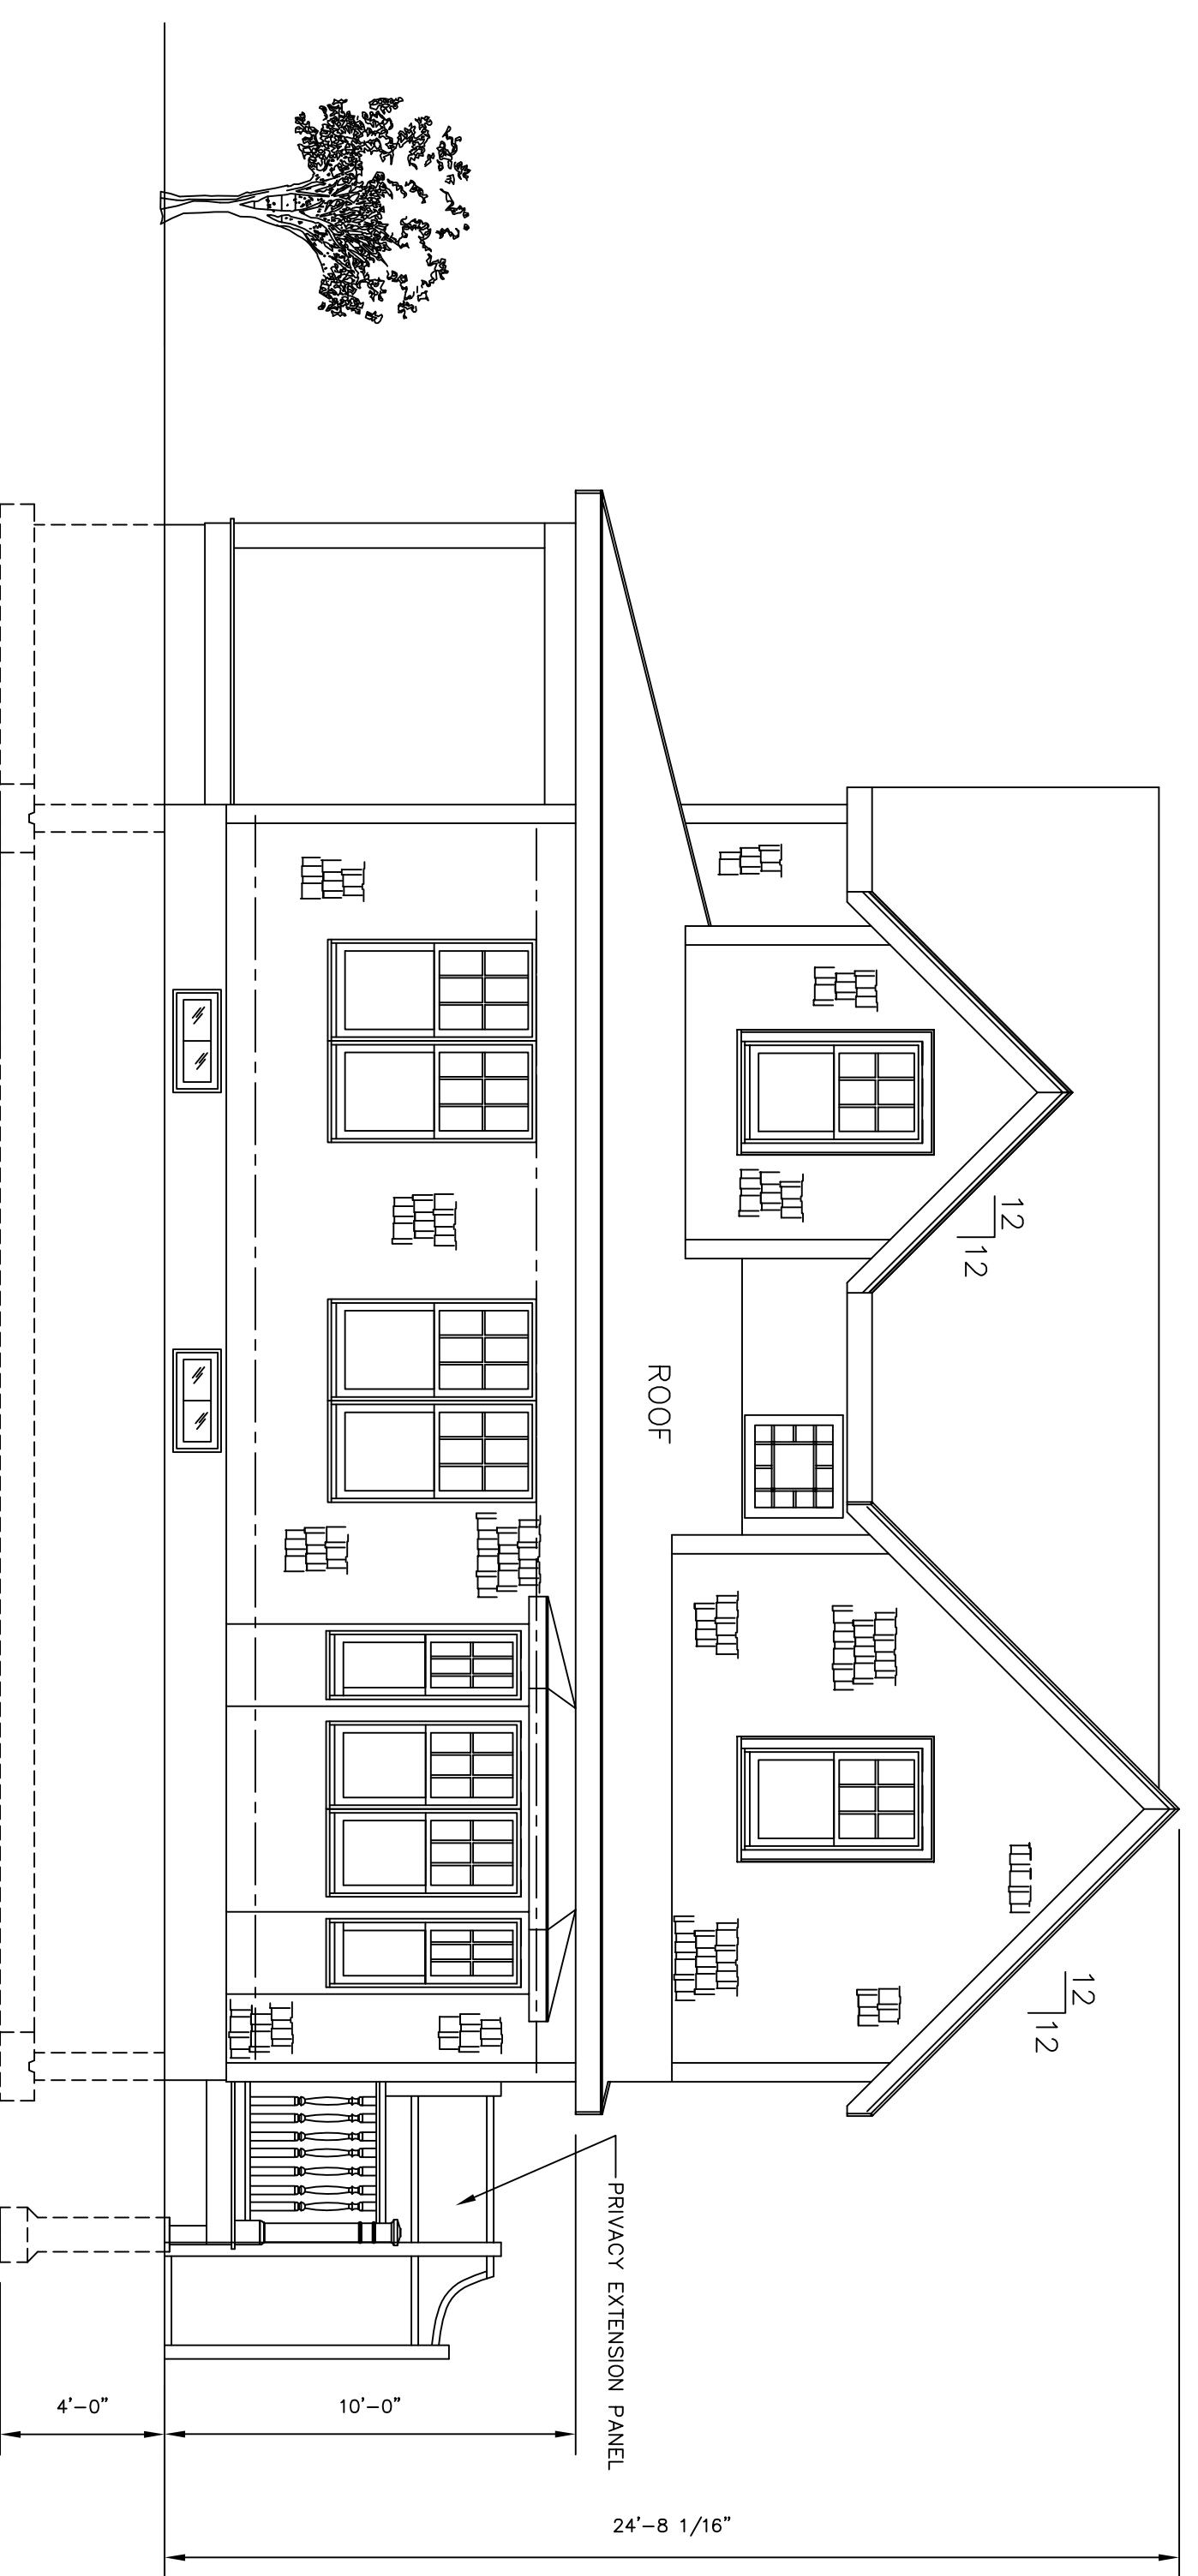


SIDE ELEVATION VIEW

SCALE: 1/4" = 1'-0"

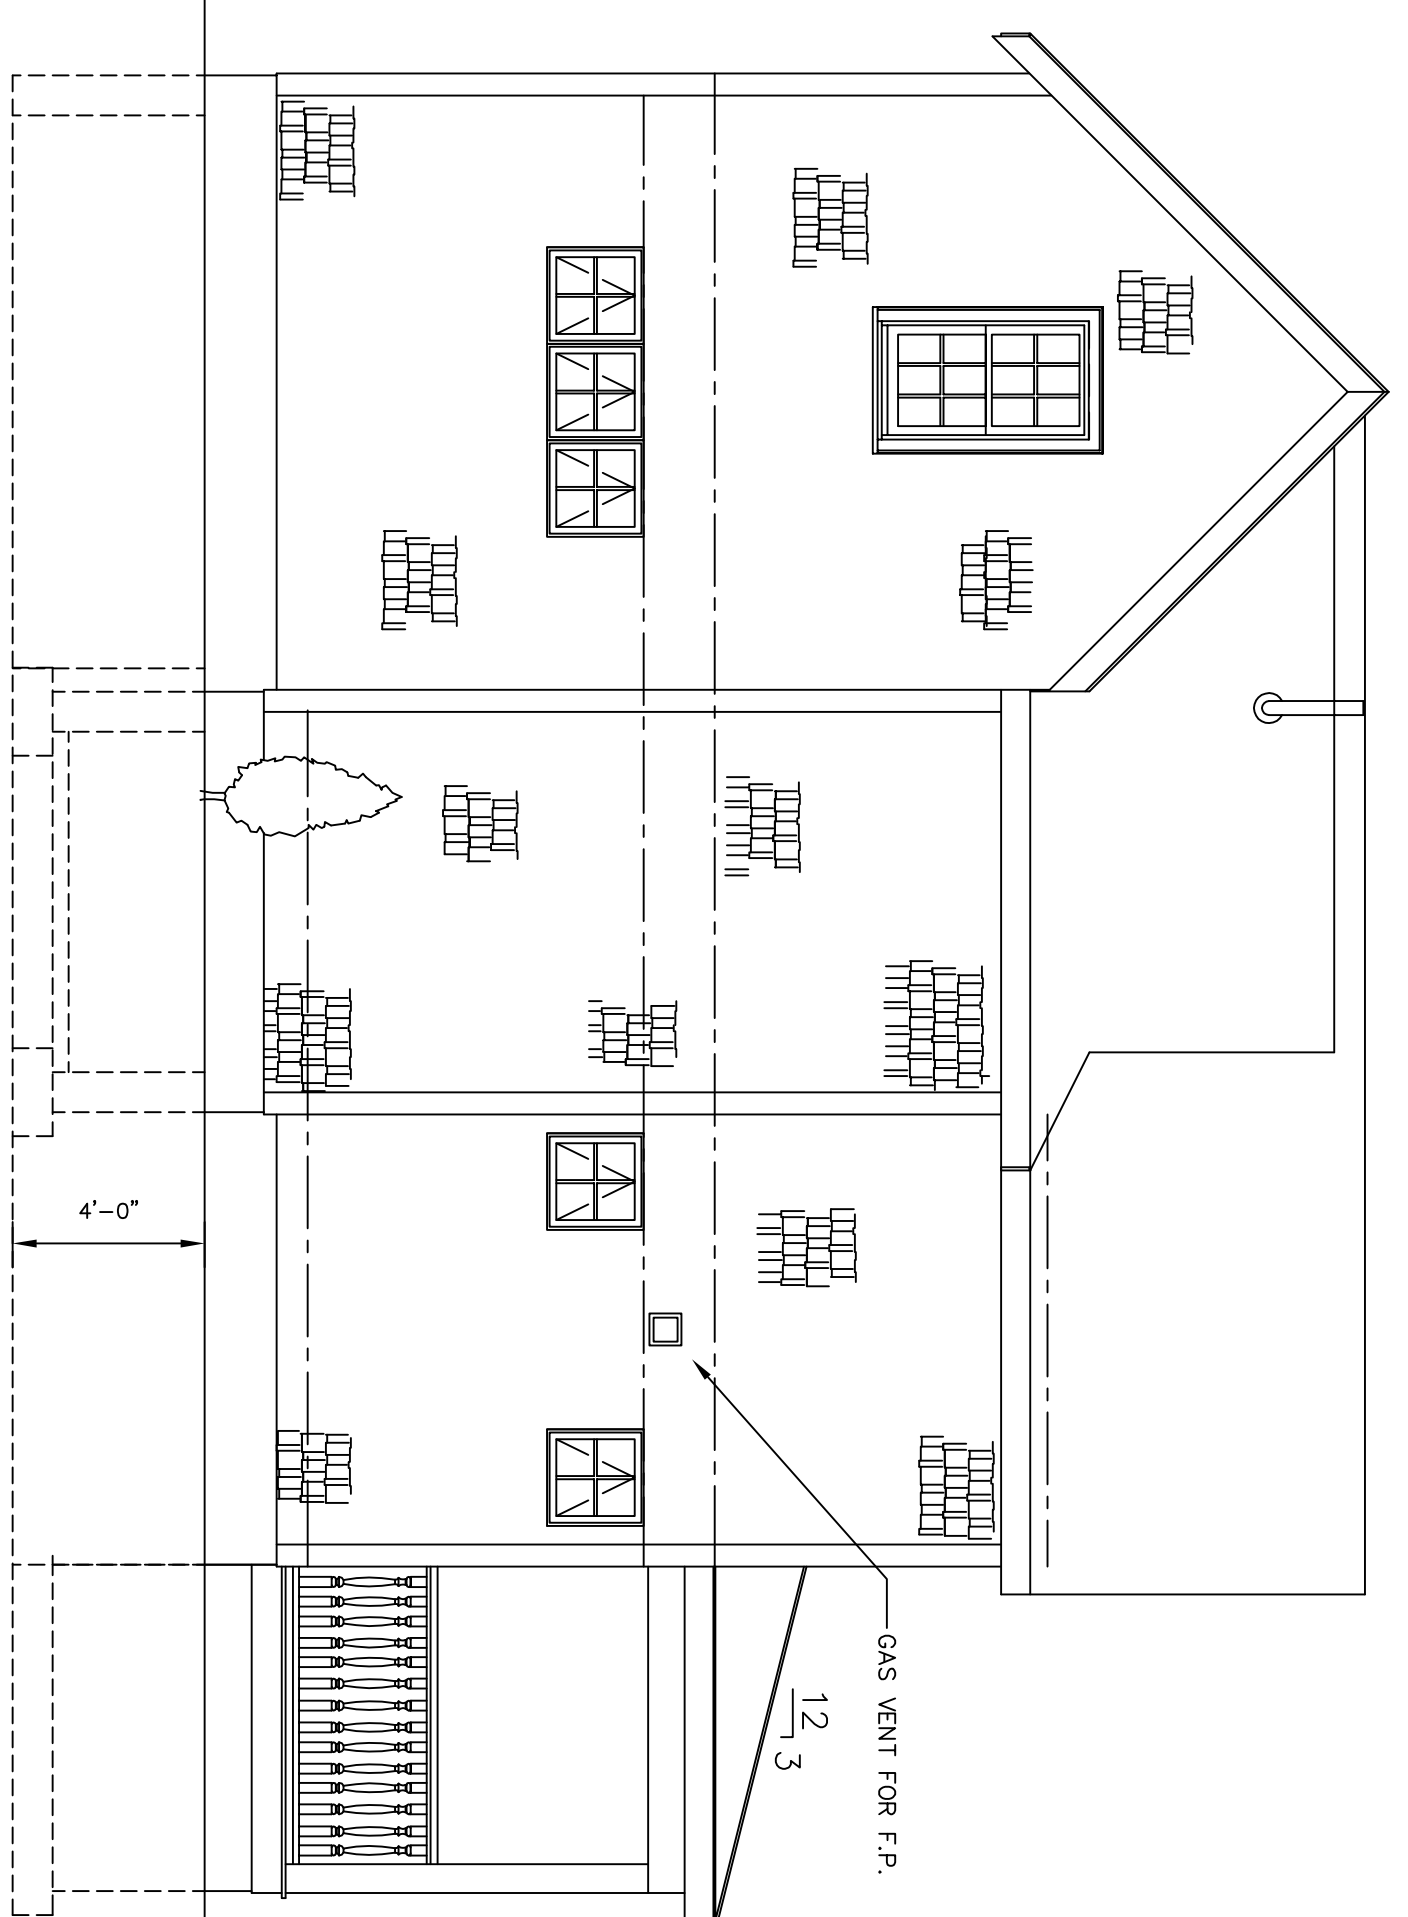

SIDE ELEVATION VIEW

SCALE: 1/4" = 1'-0"

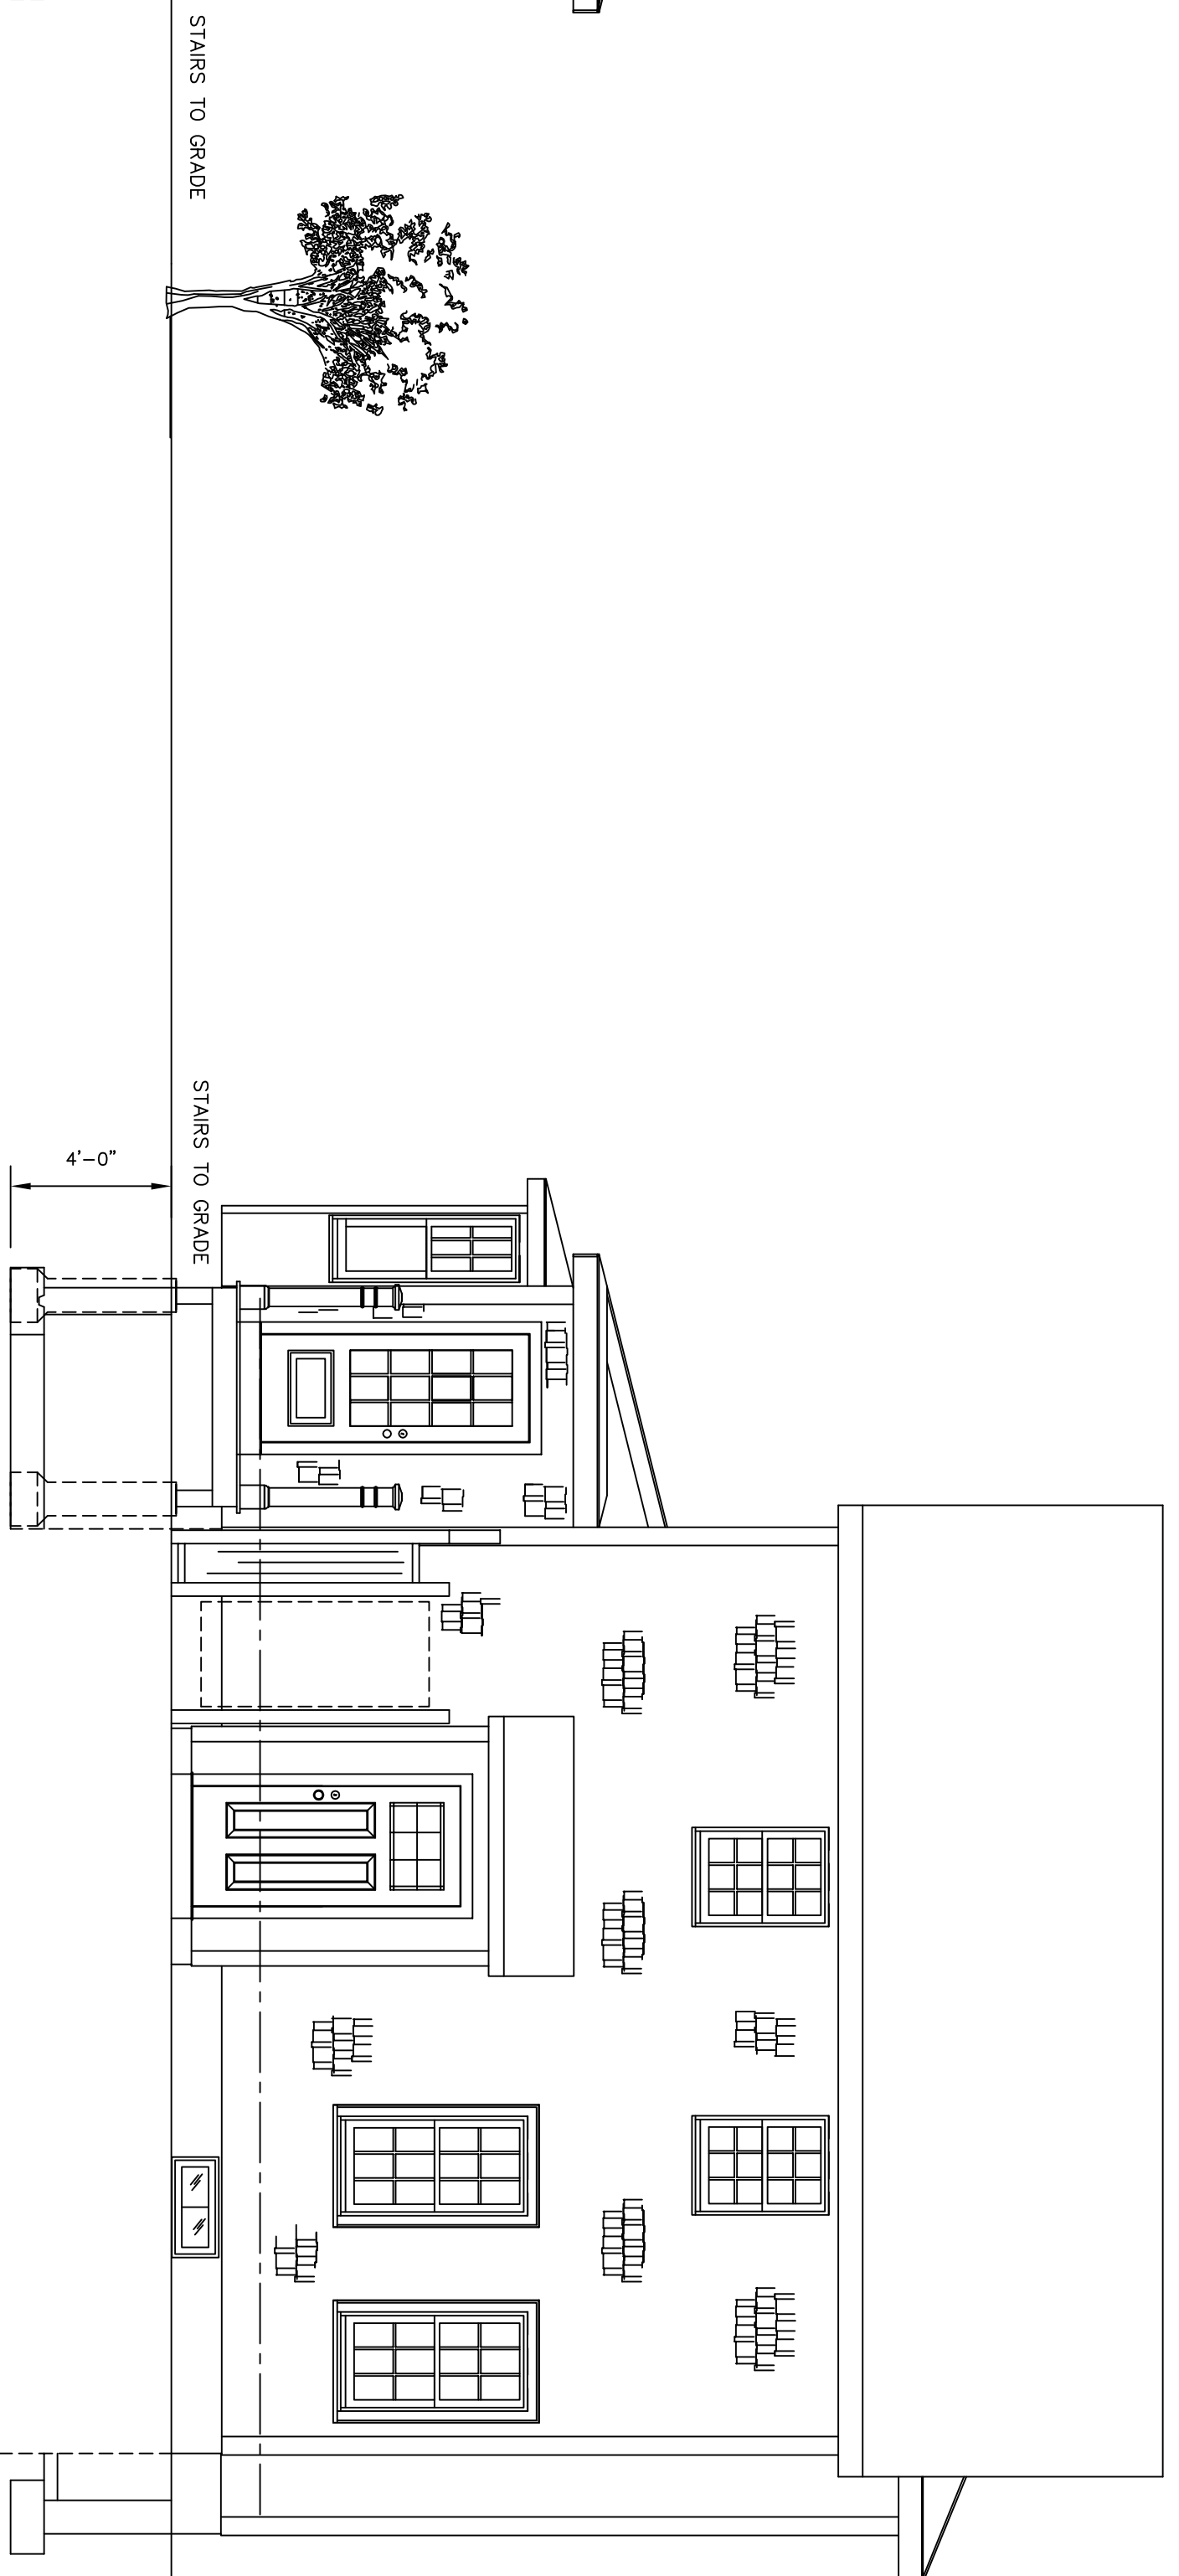

REAR ELEVATION VIEW

SCALE: 1/4" = 1'-0"

PUCCHINI DESIGNS
 ** RESIDENTIAL **
 NEW HOMES & ADDITIONS
 2177 WASHINGTON STREET, NO. DORTON
 (508) 689-1499

OWNER:
 WILLIAM & BRENDA RUGGIERO
 357 WEST BRITANNIA STREET
 TAUNTON, MASS. 02780

SITE:
 BILL & BRENDA RUGGIERO
 1 CAPT. COLLIS DRIVE
 WAREHAM, MASS.

DRAWING TITLE:
 ELEVATIONS

REV. No.	DATE	DESCRIPTION

DATE	DRAWN BY	CHECKED BY	SCALE

DATE: MARCH 15, 2023
 DRAWN BY: PUCH
 CHECKED BY: PUCCHINI
 SCALE: 1/4" = 1'-0"

DRAWING NO:
 A-4