




ALDEN 2 FIRST FLOOR PLAN
1,651 SQ.FT. PER UNIT

ALDEN 2 DUPLEX WAREHAM DUPLEXES

CME
ARCHITECTS, INC.
6 WILKINS DRIVE, SUITE 210
PLAINVILLE, MA 02762 508-809-3509

Scale: 1/4" = 1'-0"
Date: 2021-05-03
Drawn By: CG
Checked By: CM
Job Number: 20009

Drawing:
DD4

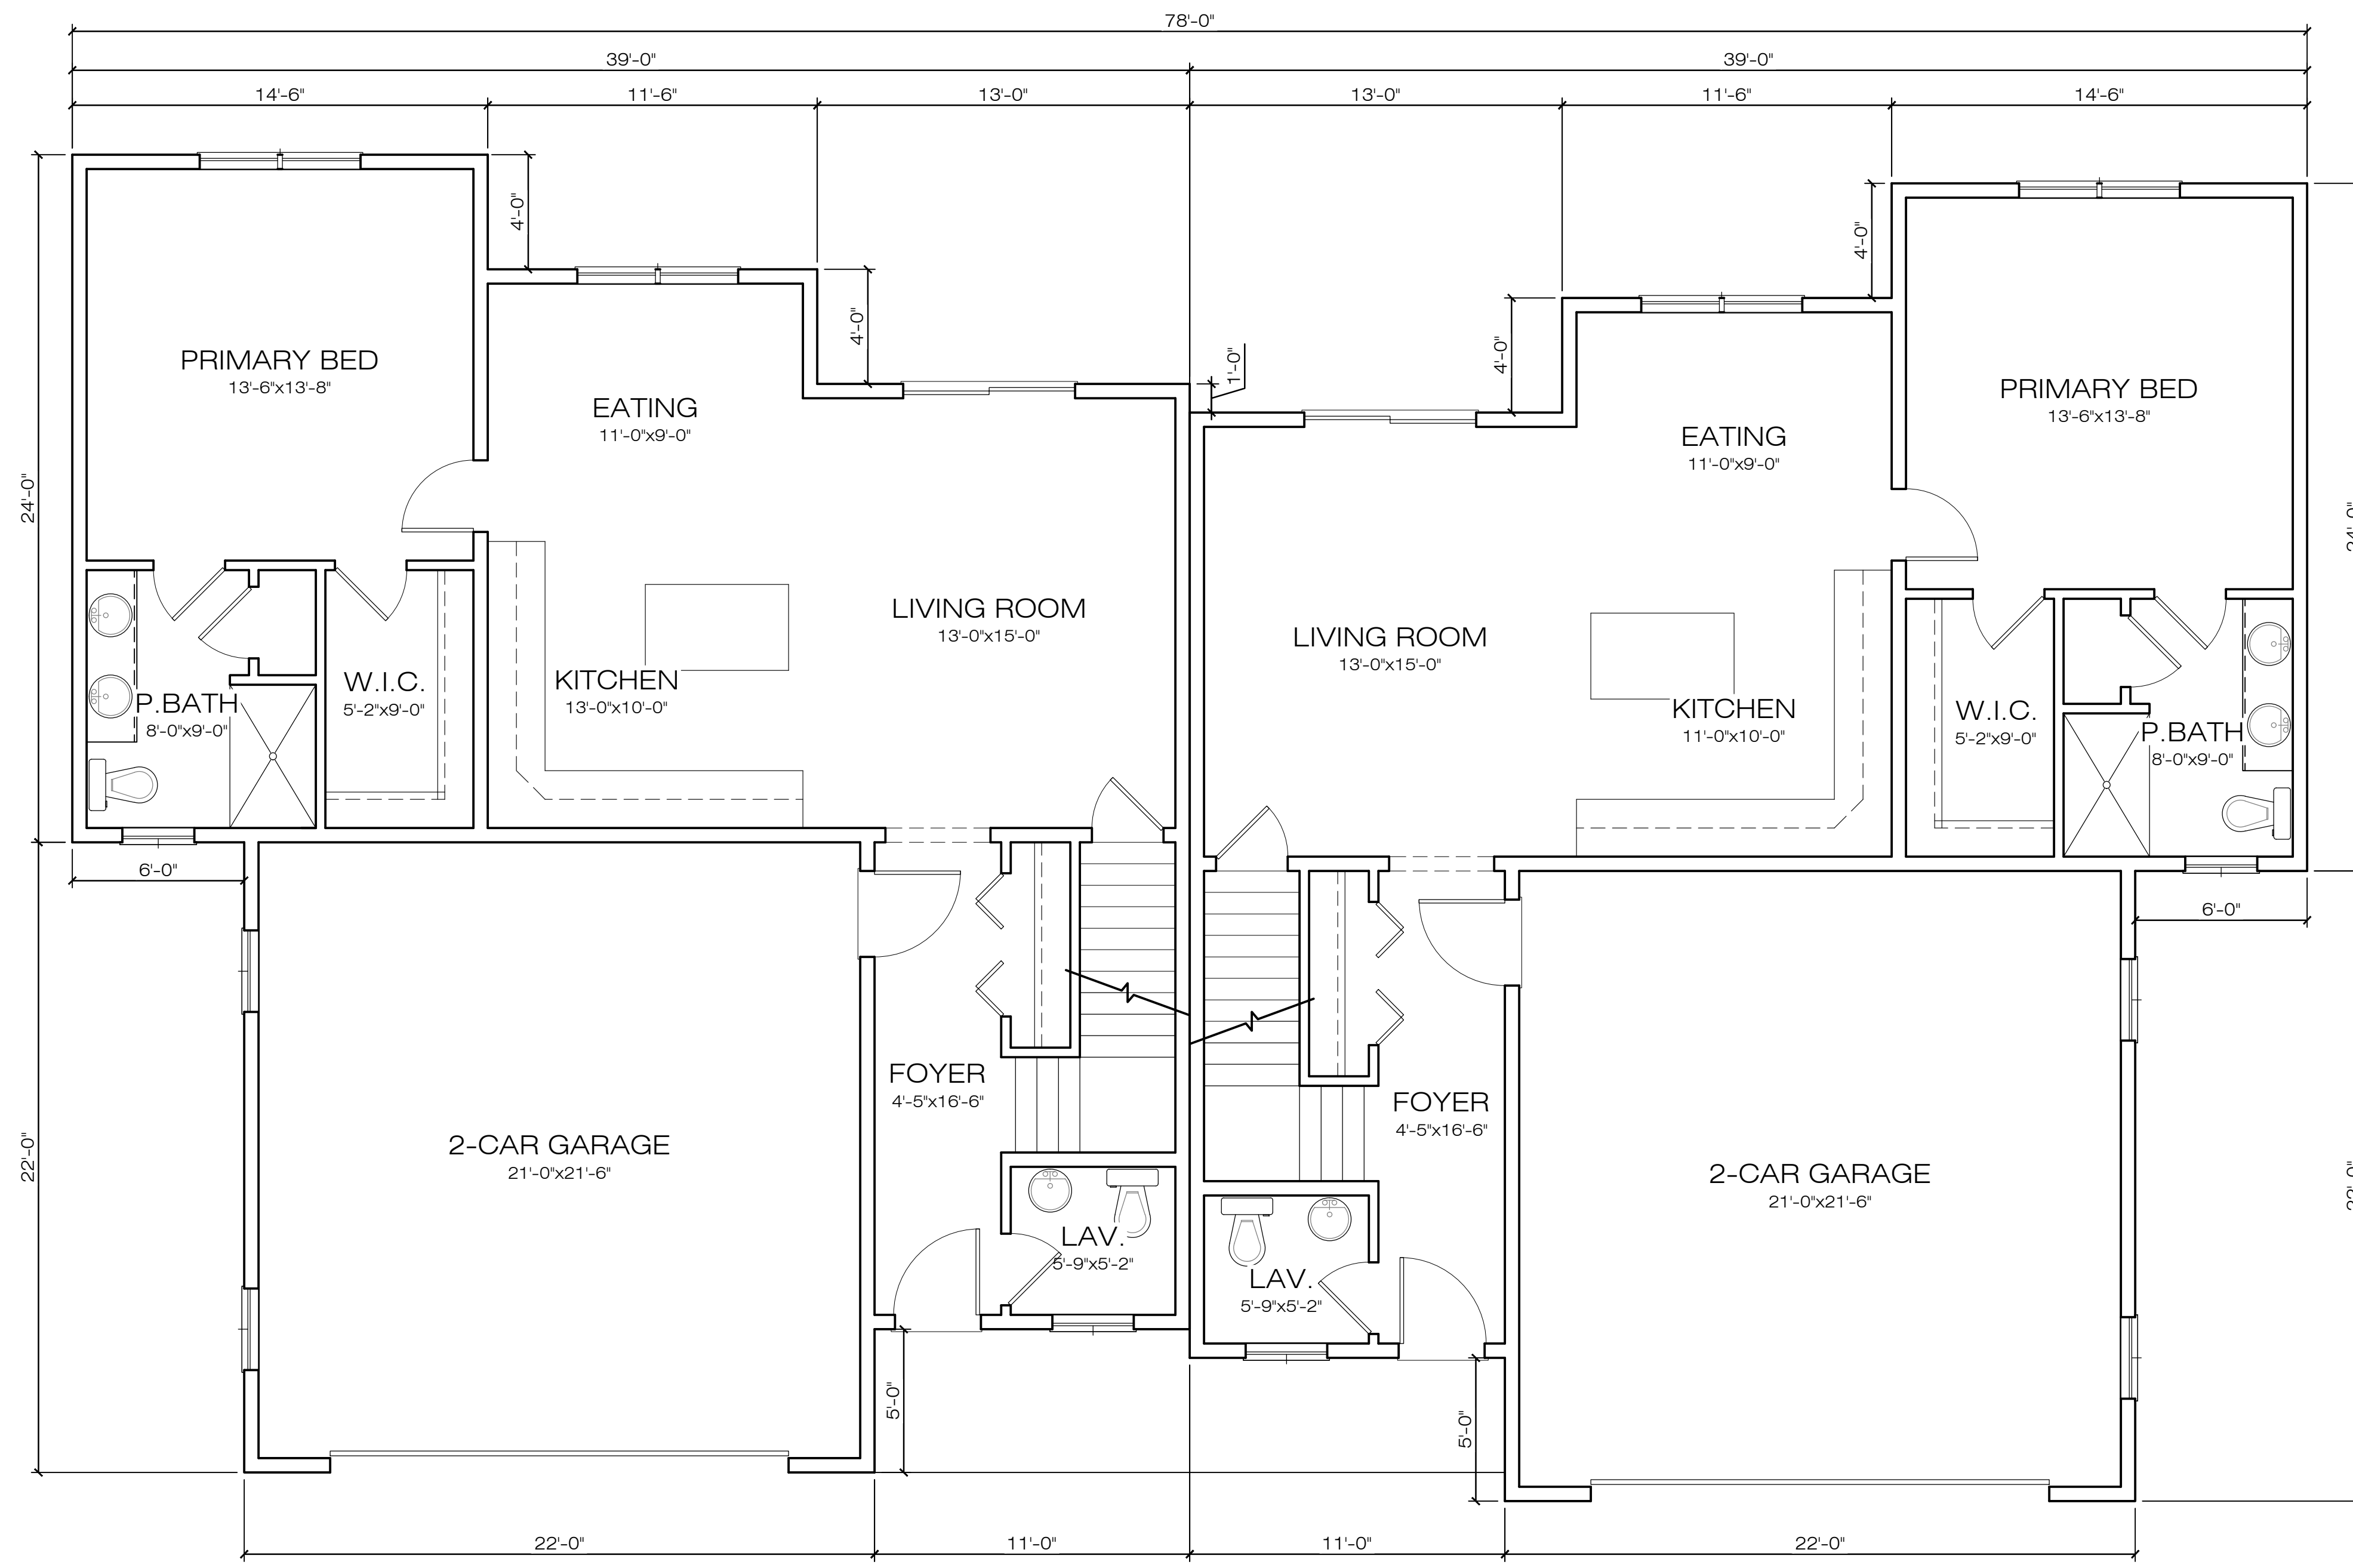


ALDEN 2 FIRST FLOOR PLAN
 1,018 SQ. FT. PER UNIT
 9' CEILING HEIGHT

ALDEN 2 DUPLEX WAREHAM DUPLEXES

CME
 ARCHITECTS, INC.
 6 WILKINS DRIVE, SUITE 210
 PLAINVILLE, MA 02762 508-809-3509

Scale:	1/2" = 1'-0"
Date:	2021-05-03
Drawn By:	CG
Checked By:	CM
Job Number:	20009

Drawing:
DD5

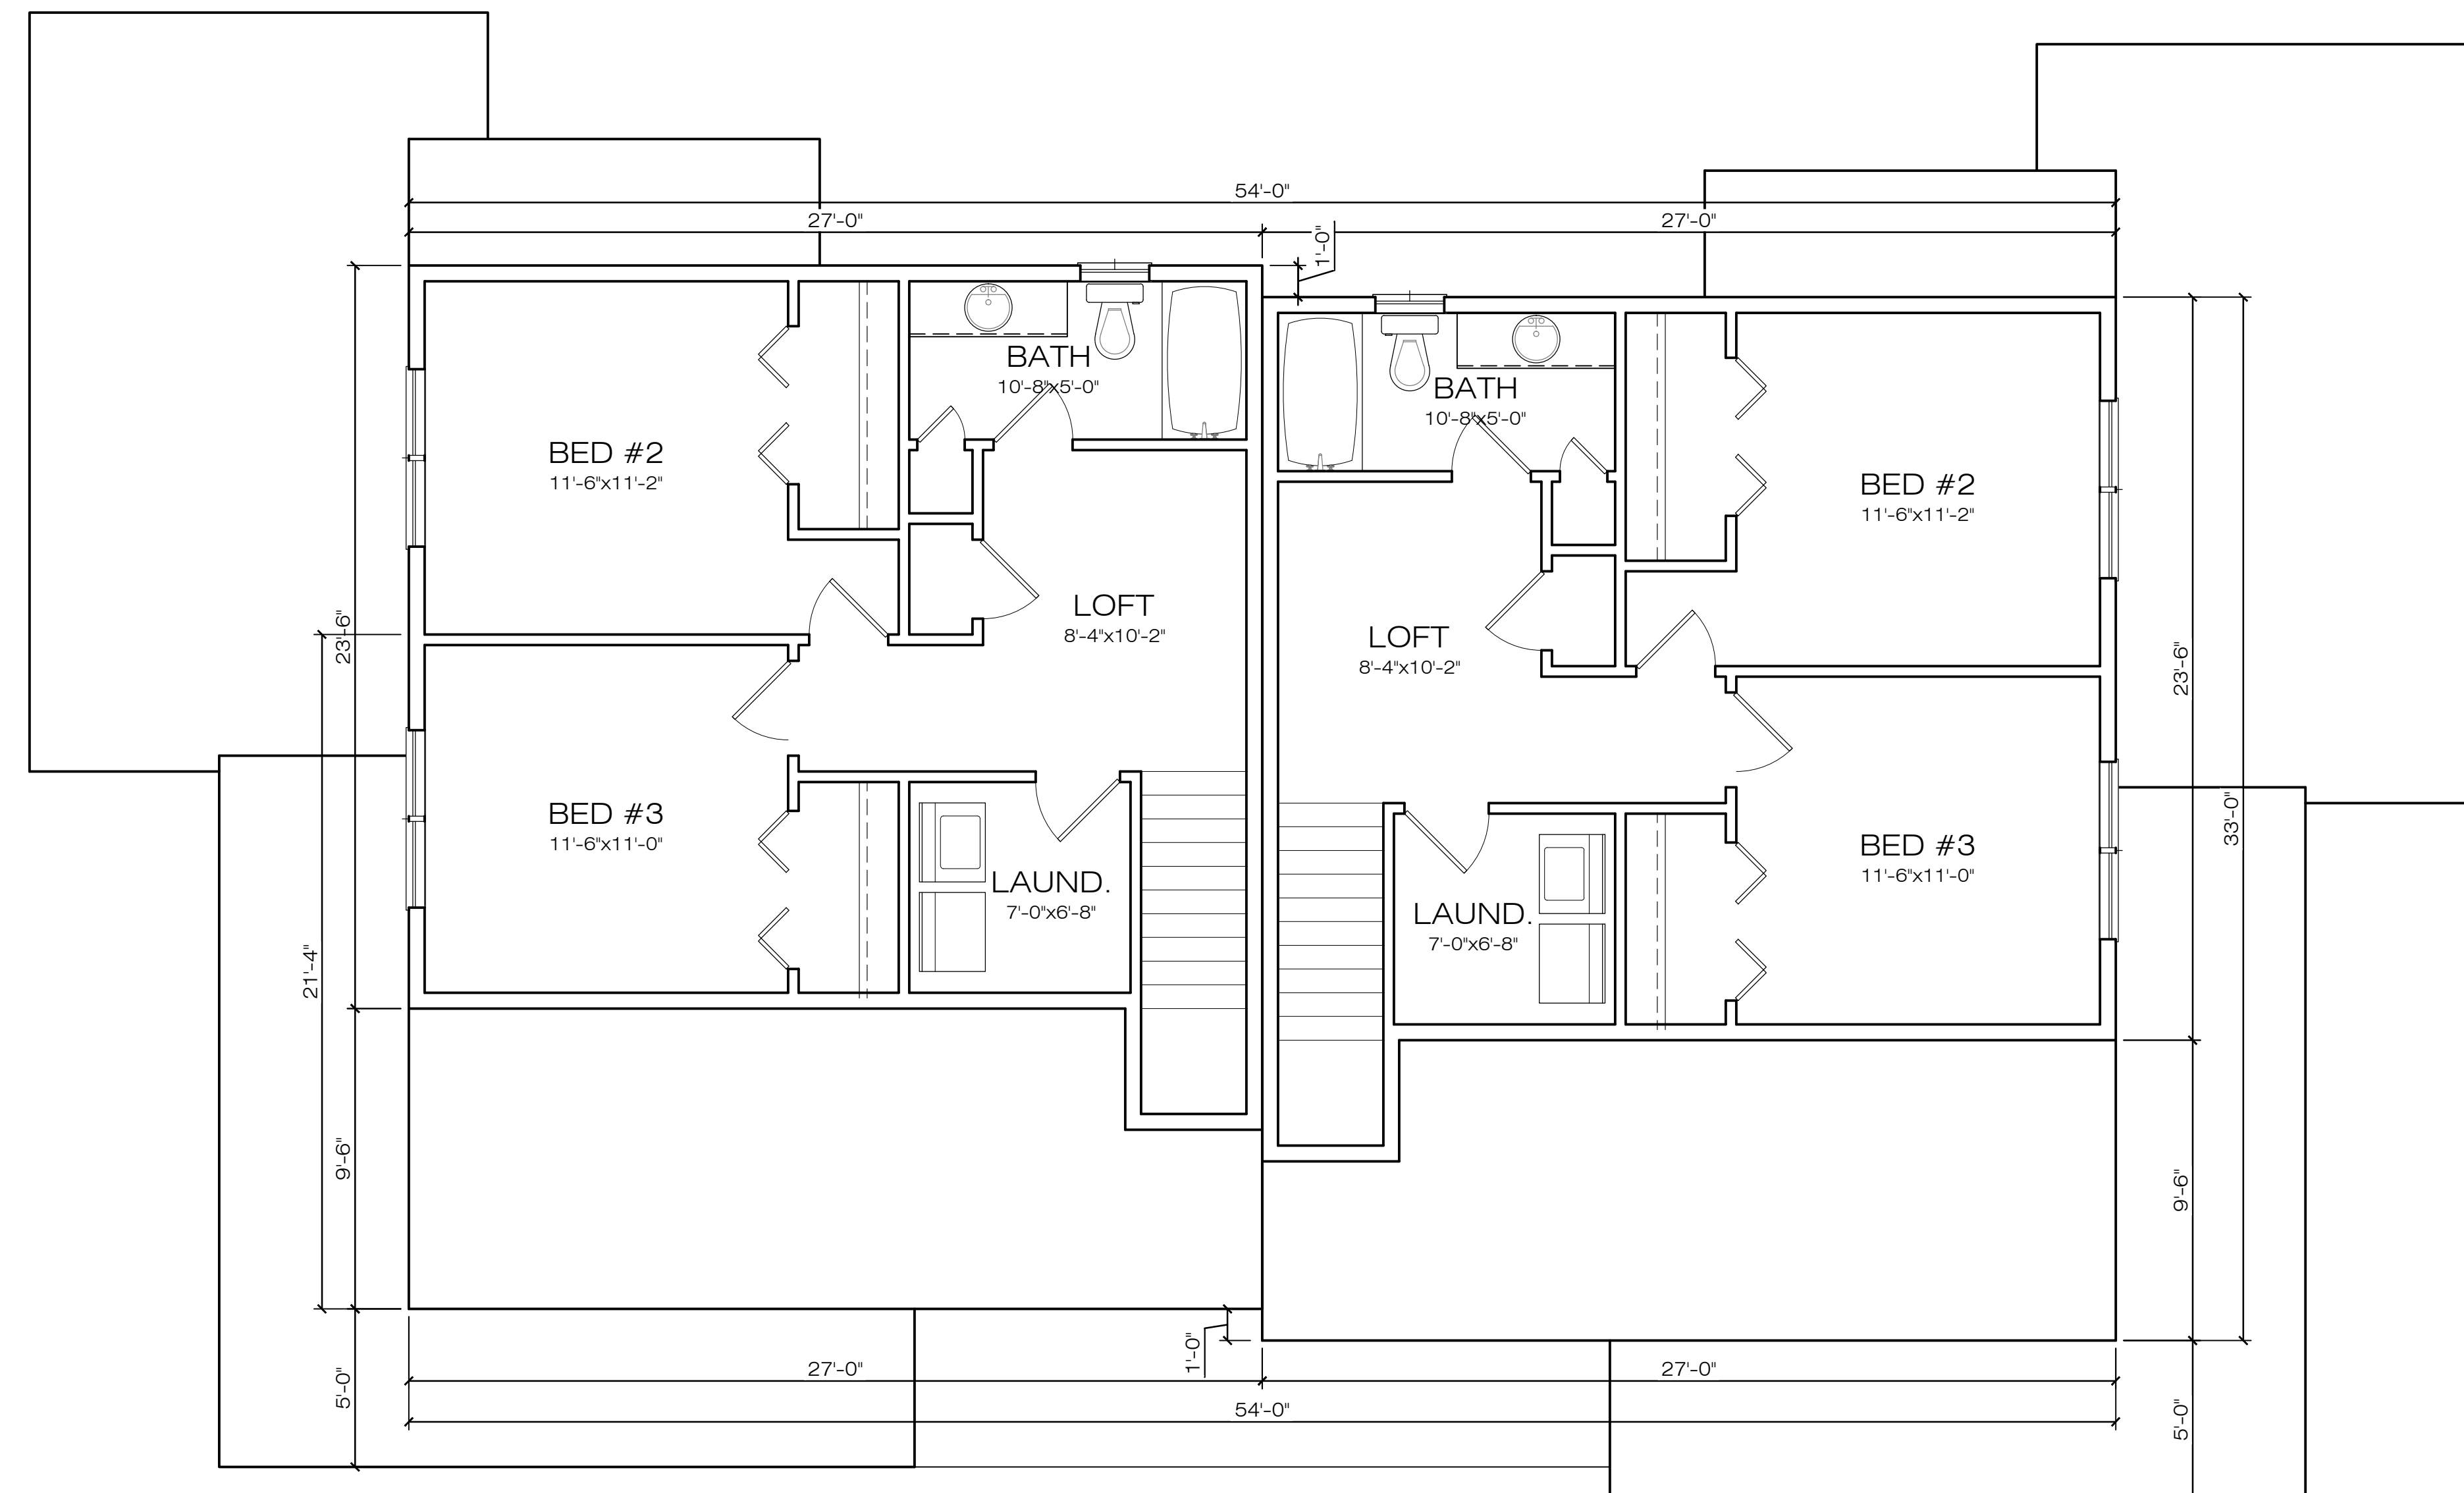

ALDEN 2 SECOND FLOOR PLAN
 833 SQ. FT. PER UNIT
 8 CEILING HEIGHT

ALDEN 2 DUPLEX WAREHAM DUPLEXES

CME
ARCHITECTS, INC.
 6 WILKINS DRIVE, SUITE 210
 PLAINVILLE, MA 02762 508-809-3509

Scale:	1/2" = 1'-0"
Date:	2021-05-03
Drawn By:	CG
Checked By:	CM
Job Number:	20009

Drawing:
DD6