



BAY POINTE DRIVE
(PRIVATE ~ WIDTH VARIES)

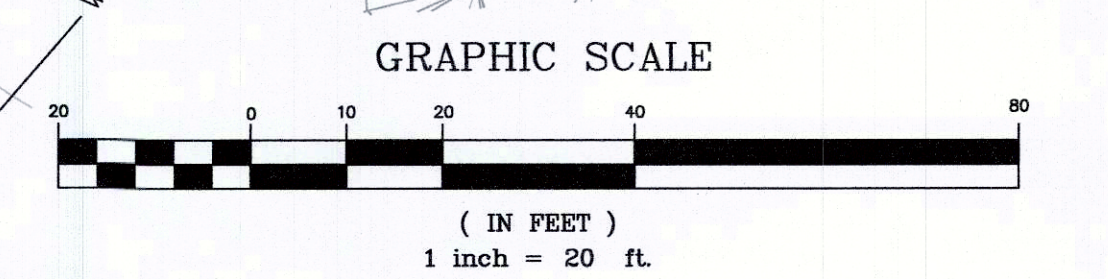

MUTLI-FAMILY LANDSCAPE PLAN

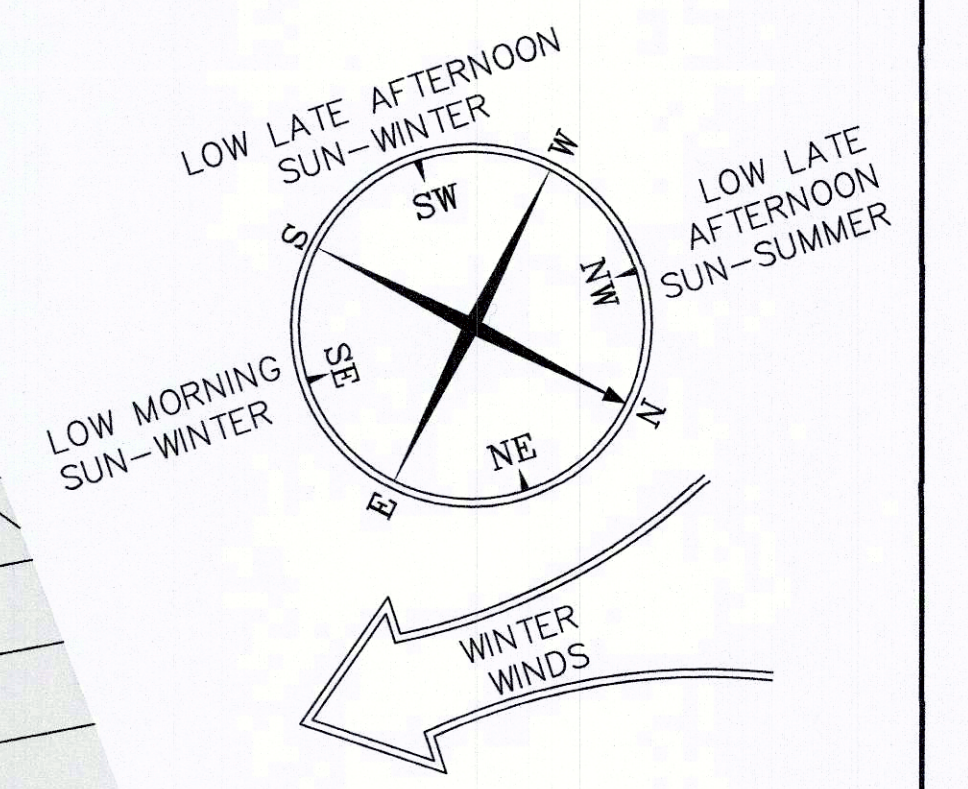

PRINCIPE COMPANY, INC.
ENGINEERING DIVISION
PO BOX 298
TIVERTON, RI 02878
401.816.5385
PRINCIPEENGINEERING@GMAIL.COM

REVISIONS

No.	DATE	DRWN	CHKD

MODIFICATION TO SPECIAL USE PERMIT & SITE PLAN APPROVAL BAY POINTE CLUB MIXED USE DEVELOPMENT PHASE IV
in
WAREHAM, MASSACHUSETTS

SCALE: 1"=20' SHEET NO.: L-3
DRAWN BY: KAB DESIGN BY: KAB CHECKED BY: TJP
DATE: 11/4/21 PROJECT NO.: LD13-1 CEDA

