






MASTER PLANT SCHEDULE

SYMBOL	QTY.	BOTANICAL NAME	COMMON NAME	SIZE	ROOT	REMARKS
ALB		Allium Lavender Bubbles	Lavender Bubbles ornamental onion	#1	CAN	2' o.c.
Ala		Amelanchier laevis	Alleghany shadblow	5-6' clump	B&B	SPECIMEN
AGH		Aronia melanocarpa Lowscape	Lowscape black chokeberry	#3	CAN	2' o.c.
As		Asarum splendens	Splendens ginger	#1	CAN	2' o.c.
Ana		Aster novae-angliae	New England aster	#1	CAN	2' o.c.
BAG		Baptisia American Goldfinch	American Goldfinch false indigo	#2	CAN	2' o.c.
Bau		Baptisia australis	False indigo	#1	CAN	2' o.c.
BnH		Betula nigra Cully	Heritage river birch	7-8' clump	B&B	SPECIMEN
BuJ		Betula utilis Jacquemontii	Himalayan birch	8-10' clump	B&B	SPECIMEN
BBG		Buxus microphylla Baby Gem	Baby Gem boxwood	#3	CAN	3' o.c.
Bs		Buxus sempervirens	Common boxwood	#5	CAN	4' o.c.
CKF		Calamagrostis Karl Foerster	Karl Foerster feather reed grass	#2	CAN	3' o.c.
Ca		Clethra alnifolia Ruby Spice	Ruby Spice summersweet	#1	CAN	3' o.c.
Cp		Comptonia peregrina	Sweetfern	#1	CAN	3' o.c.
Cv		Coreopsis verticillata Zagreb	Zagreb tickseed	#1	CAN	2' o.c.
CcV		Cotinus coggygia Velveteeny	Velveteeny smokebush	#3	CAN	4' o.c.
CGP		Cryptomeria japonica Golden Promise	Golden Promise Japanese cedar	#3	CAN	3' o.c.
FDP		Fagus sylvatica Dawyck Purple	Dawyck Purple fastigiate beech	8-10'	B&B	SPECIMEN
FBS		Fothergilla major Blue Shadow	Blue Shadow fothergilla	#2	CAN	4' o.c.
Go		Galium odoratum	Sweet woodruff	#1	CAN	2' o.c.
ICW		Ilex Castle Wall	Castle Wall holly (male)	#2	CAN	---
ILH		Itea Little Henry	Little Henry Virginia sweetspire	#3	CAN	4' o.c.
Jc		Juniperus conferta Blue Pacific	Blue Pacific shore juniper	#1	CAN	3' o.c.
Jv		Juniperus virginiana Emerald Sentinel	Emerald Sentinel eastern red cedar	6-7'	B&B	5' o.c.
KI		Kalmia latifolia Minuet	Minuet mountain laurel	#3	CAN	4' o.c.
LV		Laburnum x. watereri Vossi	Vossi goldenchain tree	#25	CAN	SPECIMEN
LS		Lavandula Sensational	Sensational lavender	#2	CAN	3' o.c.
LSS		Liquidambar styraciflua Slender Silhouette	Slender Silhouette sweetgum	2-2.5" cal.	B&B	15' o.c.
MsA		Magnolia x. soulangeana Alexandrina	Alexandrina saucer magnolia	7-8' clump	B&B	SPECIMEN
Md		Microbiota decussata	Siberian cypress	#1	CAN	3' o.c.
Mc		Muhlenbergia capillaris	Pink hair grass	#1	B&B	2' o.c.
Nm		Narcissus mix	Daffodil mix	bulb	BR	***
Ns		Nyssa sylvatica	Tupelo	7-8'	B&B	SPECIMEN
PCL		Paeonia Itoh Cora Louise	Cora Louise Itoh peony	#2	CAN	2' o.c.
Ps		Paeonia suffruticosa Pink	Pink tree peony	#2	CAN	3' o.c.
PMF		Pieris japonica Mountain Fire	Mountain Fire Japanese andromeda	#3	CAN	4' o.c.
Pa		Polystichum acrostichoides	Christmas fern	#1	CAN	2' o.c.
PsP		Prunus subhirtella pendula	Weeping cherry	2.5-3" cal.	B&B	SPECIMEN
Qr		Quercus rubra	Red oak	2.5-3" cal.	B&B	30' o.c.
RPW		Rhododendron Percy Wiseman	Percy Wiseman rhododendron	#3	CAN	3' o.c.
RGL		Rhus aromatica GroLow	GroLow fragrant sumac	#1	CAN	3' o.c.
RmW		Rosa meidiland White	White Memorial rose	#2	CAN	2' o.c.
SIS		Syringa reticulata Ivory Silk	Ivory Silk tree lilac	2-2.5" cal.	B&B	15' o.c.
Sj		Styphnolobium japonica Regent	Regent scholar tree	2.5-3" cal.	B&B	SPECIMEN
Tp		Thuja plicata Green Giant	Green Giant western cedar	7-8'	B&B	8' o.c.
Tc		Tiarella cordifolia	Foamflower	#1	CAN	3' o.c.
Vt		Viburnum trilobum Bailey Compact	Bailey Compact highbush cranberry	#3	CAN	3' o.c.
Zs		Zelkova serrata Green Vase	Green Vase Japanese zelkova	2.5-3" cal.	B&B	SPECIMEN

***Narcissus to be planted randomly in all plant beds, with the exception of the sediment forebay/stormwater areas.

LANDSCAPE NOTES:

- 1) ALL PLANT MATERIAL TO CONFORM TO AAN/ANSI STANDARDS.
- 2) ALL PLANT MATERIAL TO RECEIVE THREE INCHES OF SHREDDED PINE BARK MULCH, EXCEPT FOR THOSE PLANT MATERIALS WITHIN THE AREAS TO BE GRAVEL MULCHED.
- 3) GRAVEL MULCH AREAS TO RECEIVE THREE INCHES OF 3/8" INCH CRUSHED STONE, TAN IN COLOR. COLOR SAMPLE TO BE APPROVED BY LANDSCAPE ARCHITECT.
- 4) ALL PLANT MATERIAL TO BE GUARANTEED TO SURVIVE AT LEAST ONE GROWING SEASON, OR THEY SHALL BE REPLACED AT THE LANDSCAPE CONTRACTOR'S EXPENSE.
- 5) ALL PLANT MATERIAL SUBJECT TO VERIFICATION AS TO LOCATION AND SPECIES.
- 6) THERE WILL BE NO PLANT MATERIAL SUBSTITUTIONS WITHOUT THE WRITTEN CONSENT OF THE LANDSCAPE ARCHITECT.
- 7) DISTURBED SOILS WITHIN THE PROJECT LIMITS ARE TO BE LOAMED AND SEEDED WITH APPLICABLE MIXTURE.
- 8) PROPOSED LANDSCAPE STONES/BOULDERS ARE TO BE NATURALLY-COLORED, BURIED AT LEAST ONE-THIRD OF THEIR OVERALL HEIGHT AND APPROVED IN PLACE BY THE LANDSCAPE ARCHITECT.

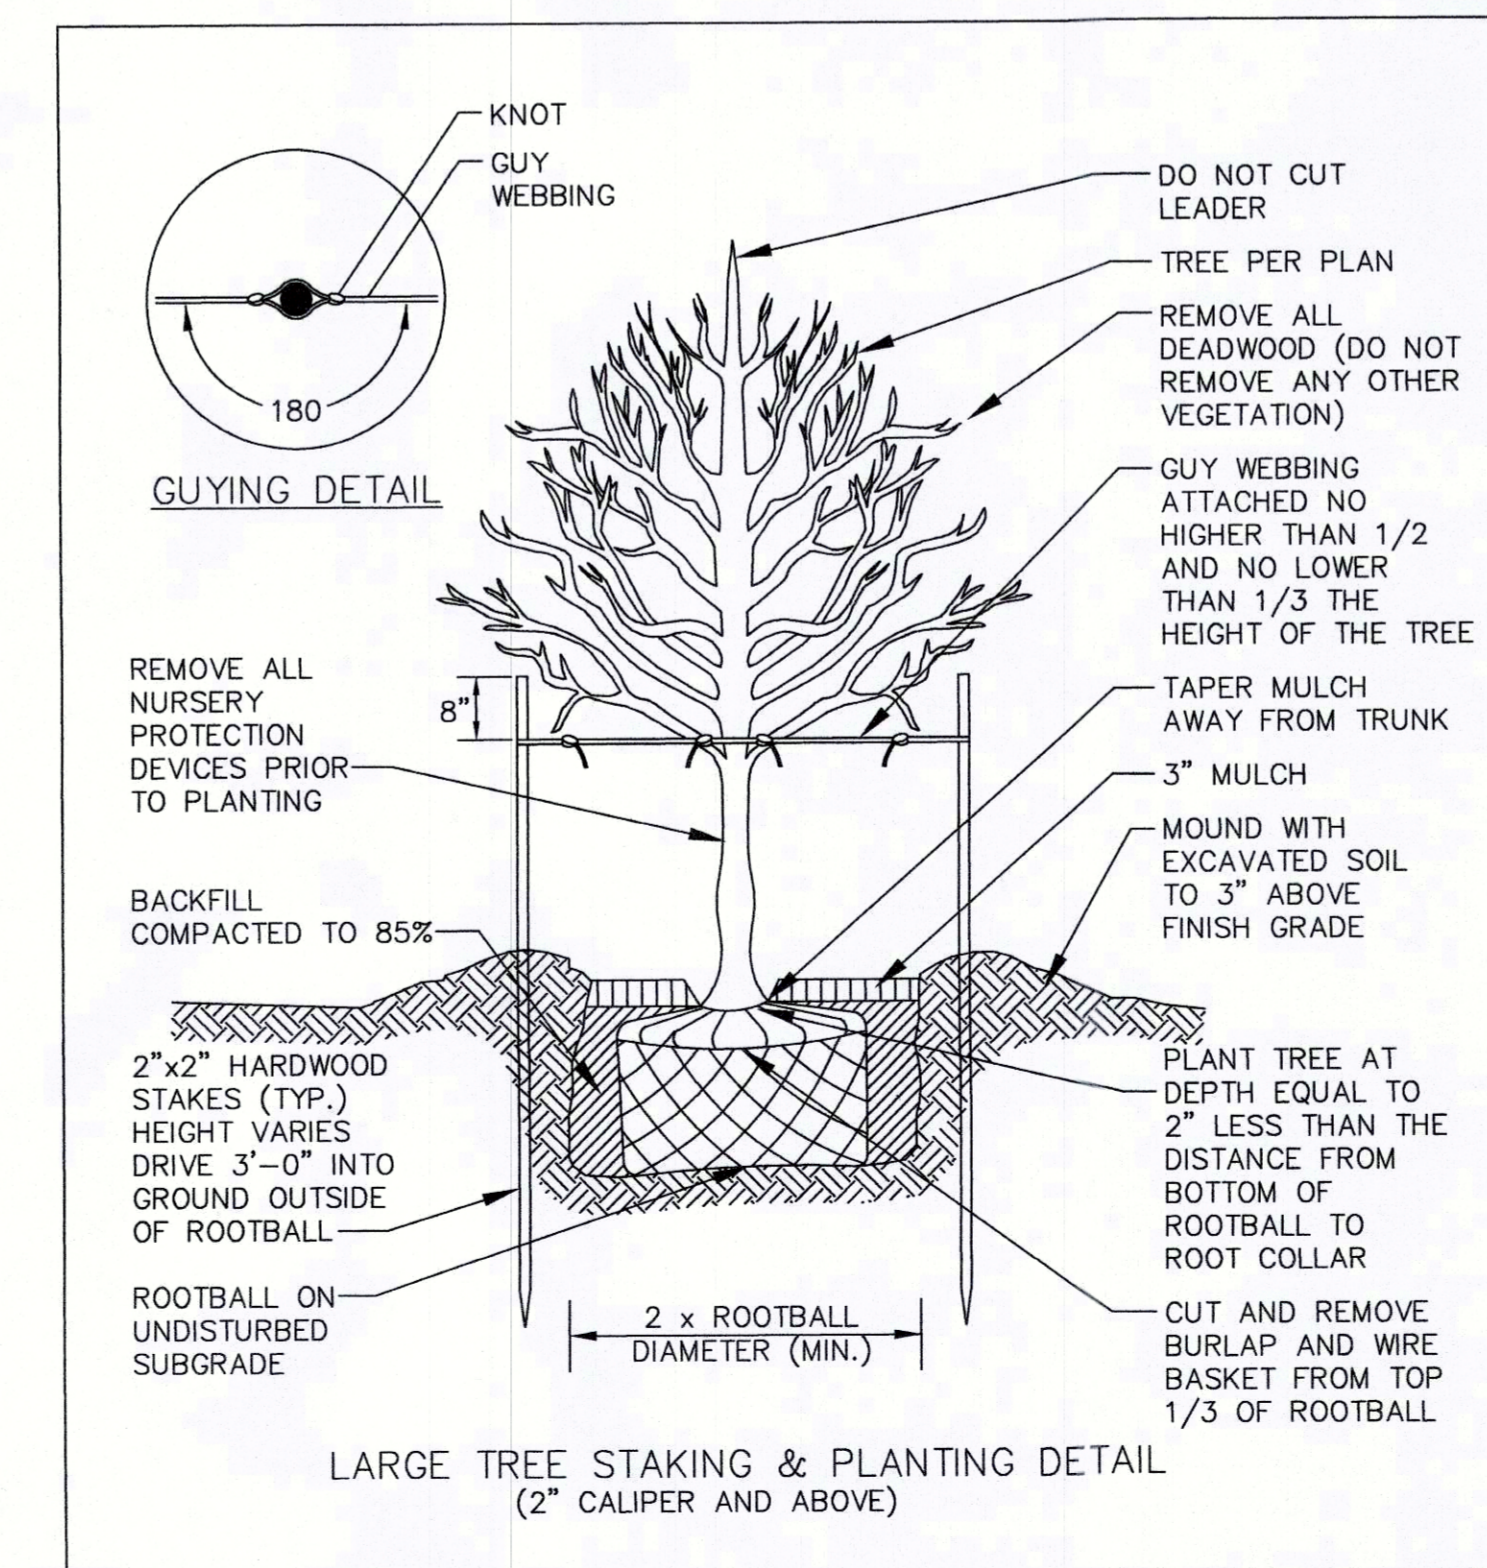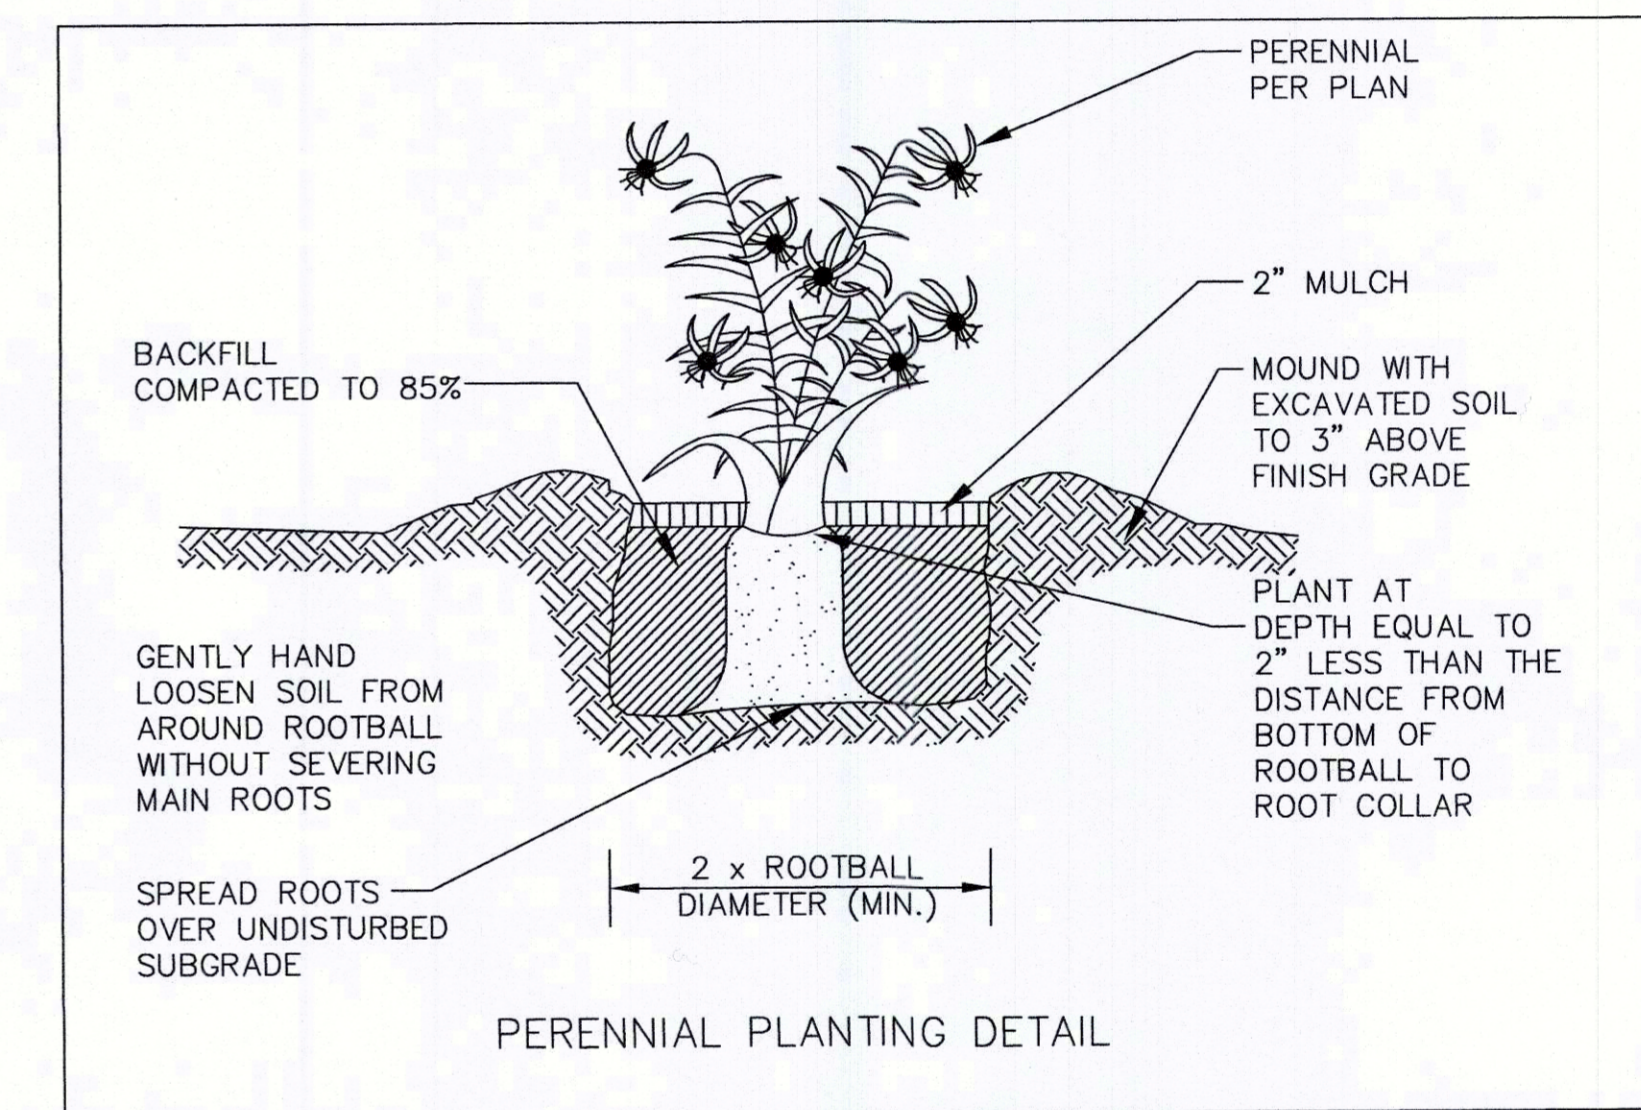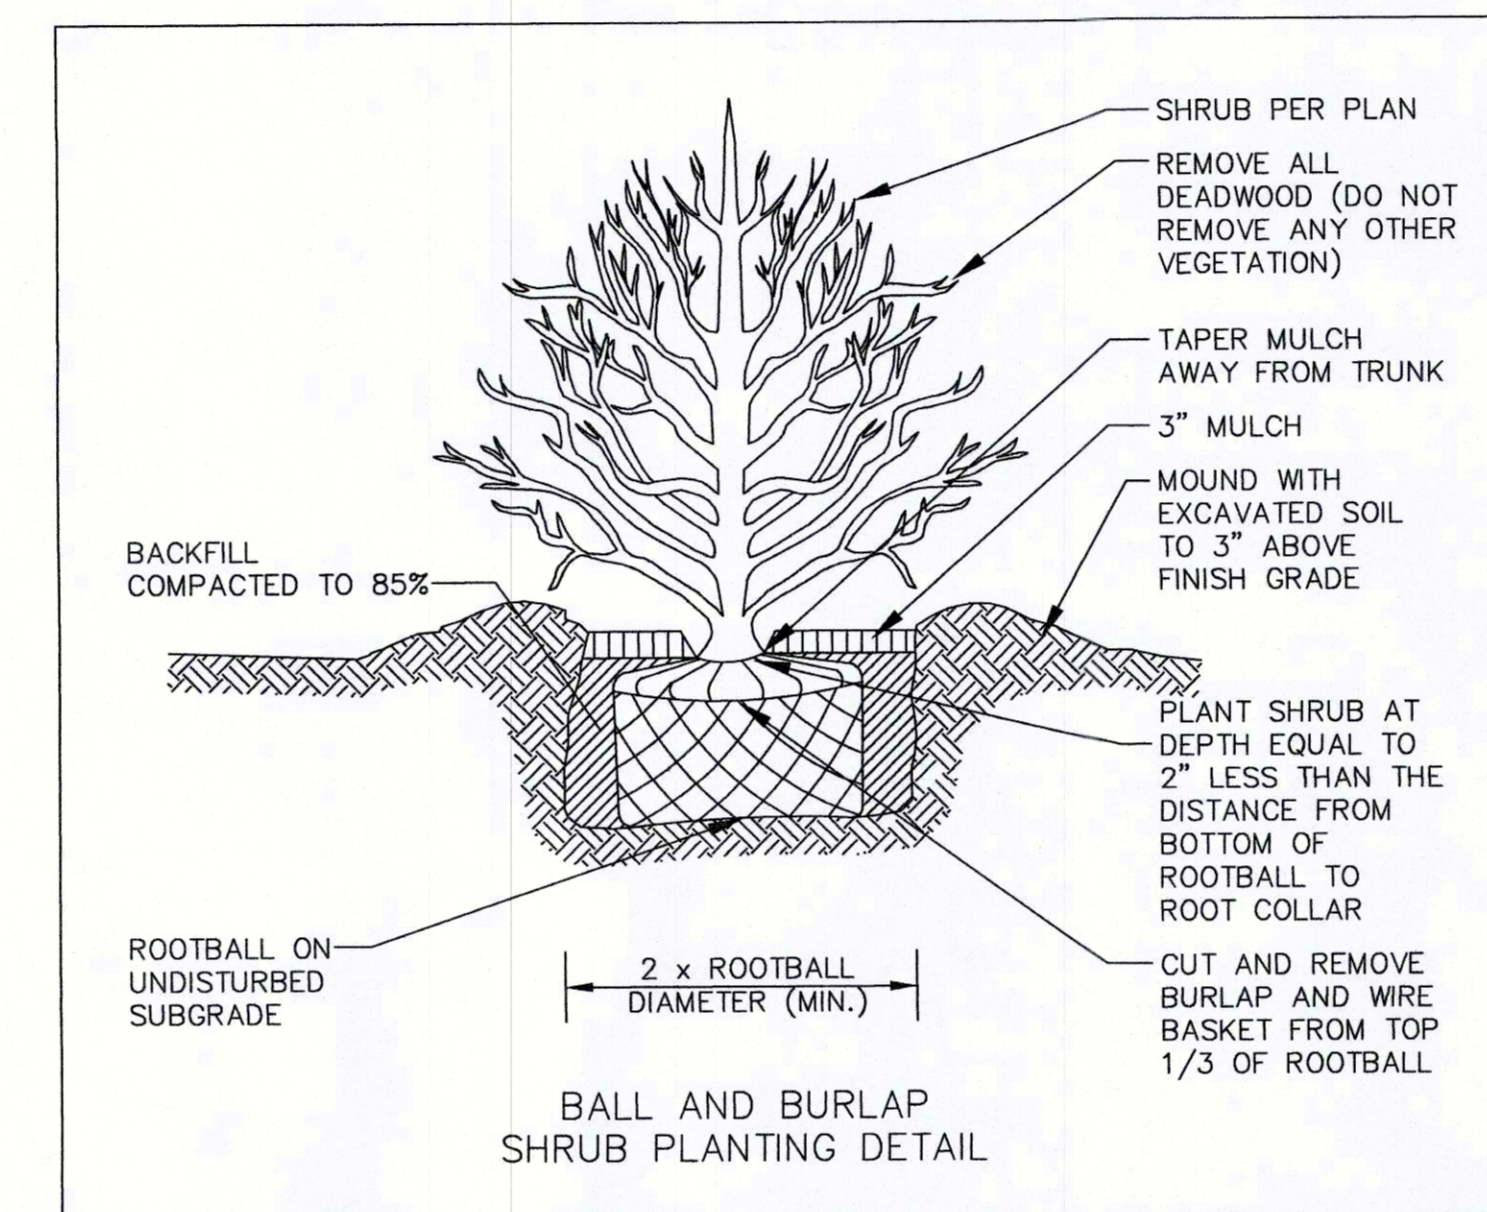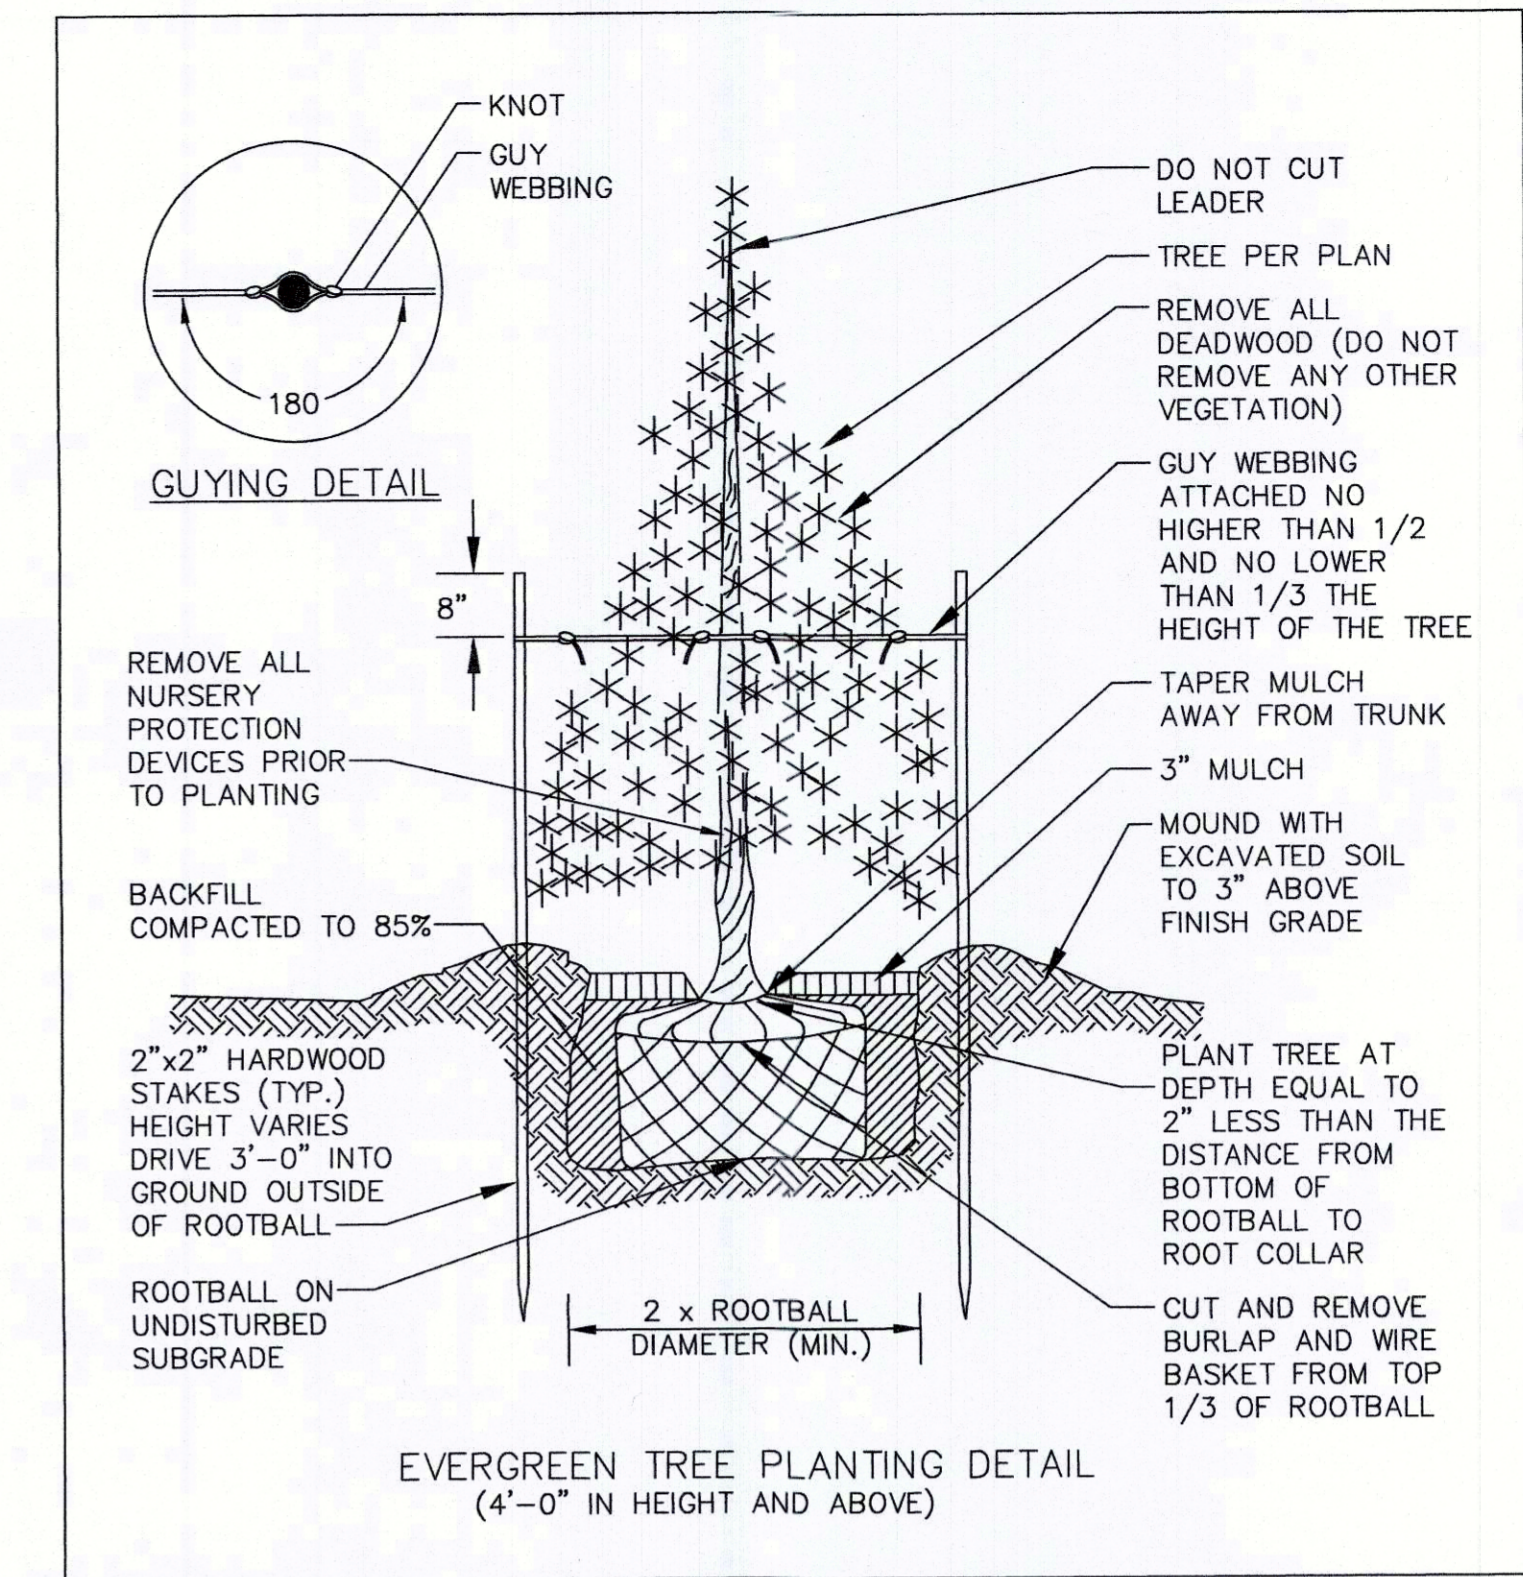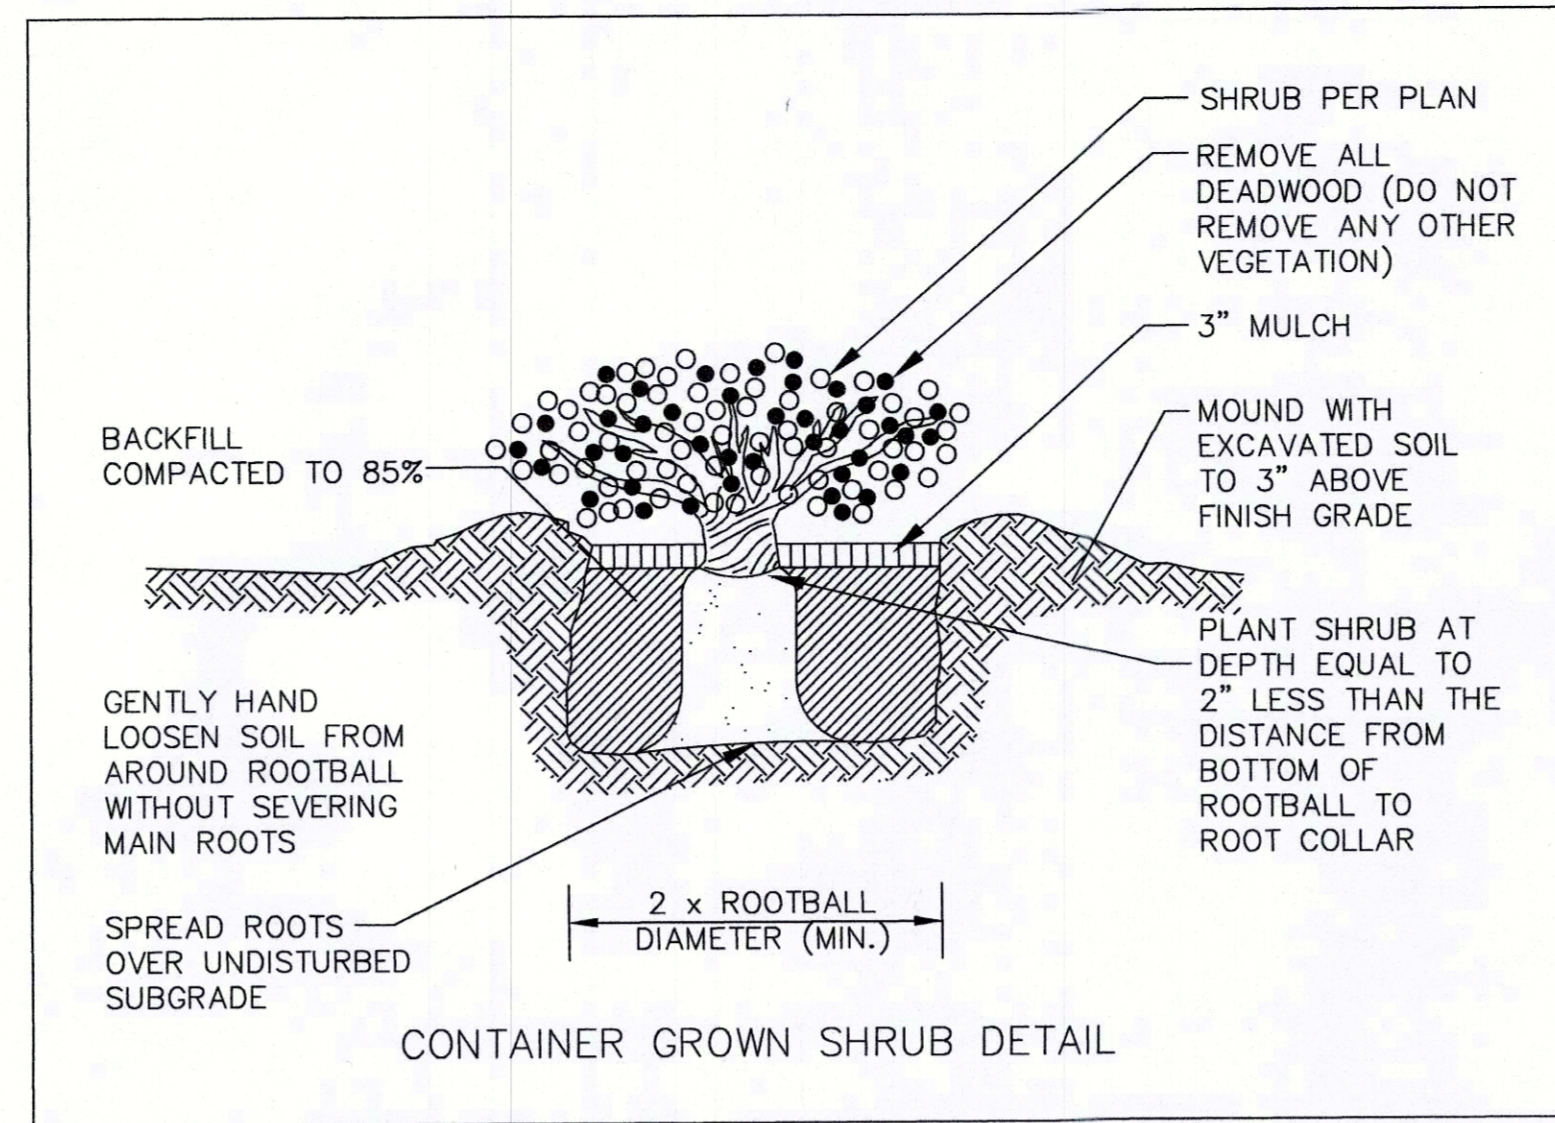

LANDSCAPE DETAILS



PRINCEPIE COMPANY, INC.
 ENGINEERING DIVISION
 PO BOX 298
 TIVERTON, RI 02878
 401.816.5385
 PRINCEPIENGINEERING@GMAIL.COM

REVISIONS			
No.	DATE	DRWN	CHKD

MODIFICATION TO SPECIAL USE PERMIT & SITE PLAN APPROVAL BAY POINTE CLUB MIXED USE DEVELOPMENT PHASE IV
 in
 WAREHAM, MASSACHUSETTS

SCALE: AS NOTED	SHEET NO: L-5
DRAWN BY: KAB	DESIGN BY: KAB
DATE: 11/4/21	CHECKED BY: JUP
PROJECT NO.: LD13-1 CEDA	