


1 BASEMENT FLOOR PLAN
SCALE: 1/8" = 1'-0"



1 FIRST FLOOR PLAN
SCALE: 1/8" = 1'-0"

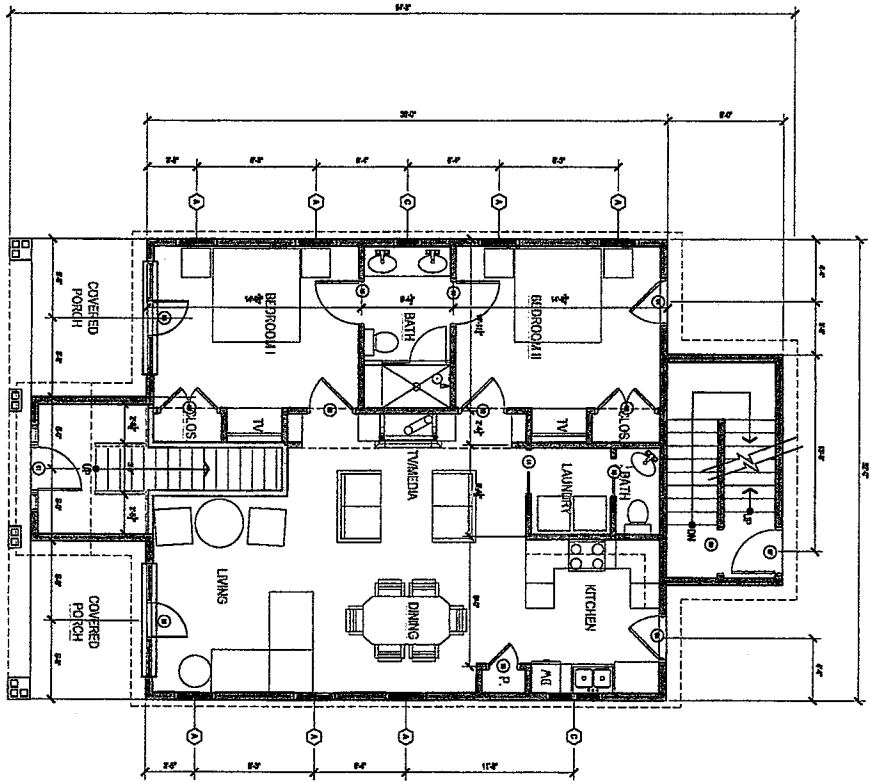

PROJECT NORTH
 FILE NO. 3009 BASE 1
 DATE 09.27.20
 SHEET NO. A-1.1

TITLE
 BASEMENT & FIRST FLOOR PLAN

REVISIONS


NO.	DATE	DESCRIPTION
1	09.09.20	REVISED

NOTICE OF COPYRIGHT
 THIS DOCUMENT IS THE PROPERTY OF FRANGIADIS ASSOCIATES. IT IS TO BE USED ONLY FOR THE PROJECT AND SITE SPECIFICALLY IDENTIFIED HEREIN. ANY REUSE OR REPRODUCTION OF THIS DOCUMENT WITHOUT THE WRITTEN CONSENT OF FRANGIADIS ASSOCIATES IS PROHIBITED.
 © 2020 Frangiadis Associates, LLC


Antai.
 FRANGIADIS ASSOCIATES
 35 N. Water St., New Bedford, MA 02740
 Ph 508-992-3494 • Fax 508-992-3495 • www.antai.com



NEW TWO UNIT STRUCTURE
 JCMA REALTY
 169 ONSET AVE.
 ONSET, MA 02558

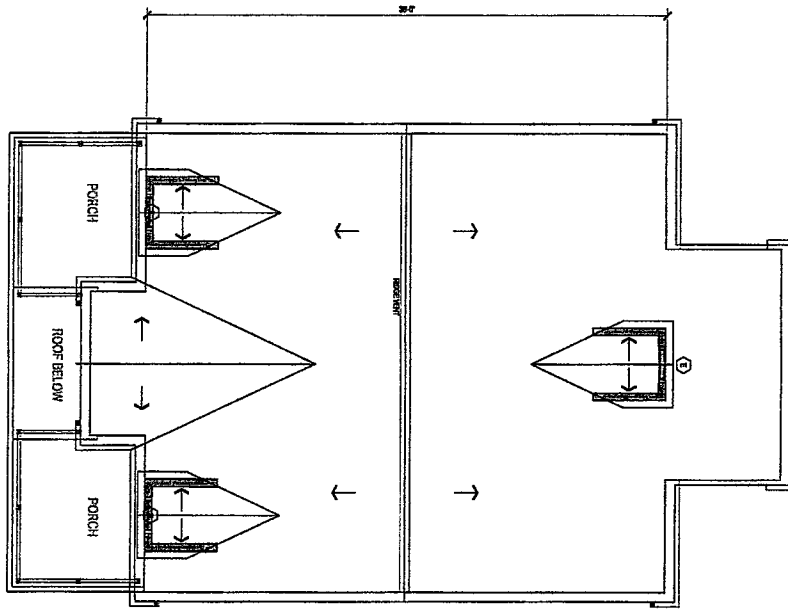

1 ROOF PLAN
SCALE: 1/4" = 1'-0"

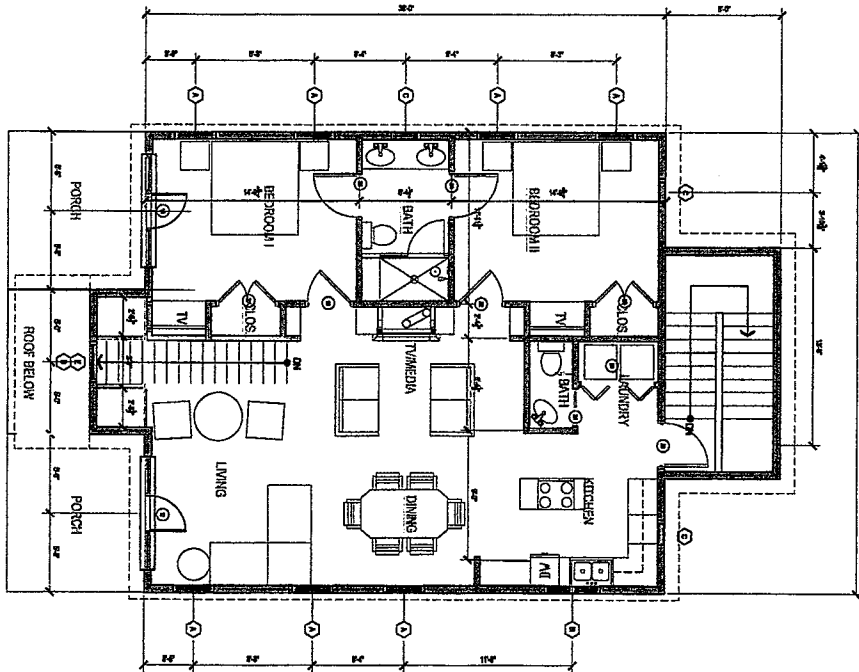

1 SECOND FLOOR PLAN
SCALE: 1/4" = 1'-0"



PROJECT
NORTH

A-1.2

File No. 1001 B&E 2
Date 03/27/20
Sheet No.

TITLE
**SECOND
FLOOR &
ROOF PLAN**

REVISIONS	
NO.	DESCRIPTION
1	ISSUE FOR PERMIT
2	ISSUE FOR CONSTRUCTION
3	ISSUE FOR RECORD
4	ISSUE FOR AS-BUILT
5	ISSUE FOR FINAL

Anthi.
FRANGIADIS ASSOCIATES

36 N. Water St., New Bedford, MA 02740

Ph 508-992-3494 • Fax 508-992-3495 • www.anthi.com



NEW TWO UNIT STRUCTURE
JCMA REALTY
169 ONSET AVE.
ONSET, MA 02558