


2 EAST ELEVATION
SCALE: 1/4" = 1'-0"

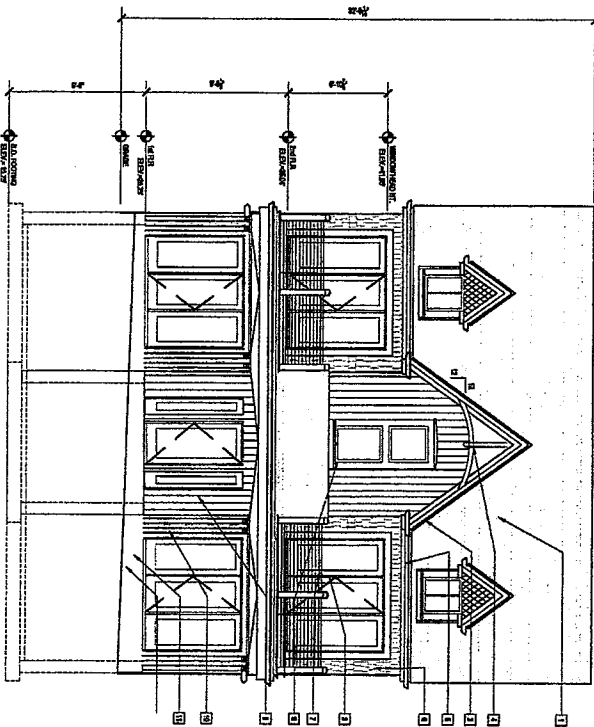

2 EAST ELEVATION
SCALE: 1/4" = 1'-0"

- EXTENSION UNIVERSAL LEGEND:**
- 1 IS A NEW ADDITION TO EXISTING STRUCTURE
 - 2 EXISTING STRUCTURE
 - 3 EXISTING STRUCTURE WITH REVISIONS
 - 4 EXISTING STRUCTURE WITH REVISIONS AND ADDITIONS
 - 5 EXISTING STRUCTURE WITH REVISIONS AND ADDITIONS AND DELETIONS
 - 6 EXISTING STRUCTURE WITH REVISIONS AND ADDITIONS AND DELETIONS AND ALTERATIONS
 - 7 EXISTING STRUCTURE WITH REVISIONS AND ADDITIONS AND DELETIONS AND ALTERATIONS AND REVISIONS
 - 8 EXISTING STRUCTURE WITH REVISIONS AND ADDITIONS AND DELETIONS AND ALTERATIONS AND REVISIONS AND ALTERATIONS
 - 9 EXISTING STRUCTURE WITH REVISIONS AND ADDITIONS AND DELETIONS AND ALTERATIONS AND REVISIONS AND ALTERATIONS AND REVISIONS
 - 10 EXISTING STRUCTURE WITH REVISIONS AND ADDITIONS AND DELETIONS AND ALTERATIONS AND REVISIONS AND ALTERATIONS AND REVISIONS AND ALTERATIONS

File No. 1904 BLDG
Date 08/27/20
Sheet No.

A-2.0

TITLE:
NORTH AND EAST ELEVATION

NOTICE OF COPYRIGHT
THIS DRAWING IS THE PROPERTY OF ANTHONY FRANGIADIS ASSOCIATES, INC. AND IS NOT TO BE REPRODUCED OR TRANSMITTED IN ANY FORM OR BY ANY MEANS, ELECTRONIC OR MECHANICAL, INCLUDING PHOTOCOPYING, RECORDING, OR BY ANY INFORMATION STORAGE AND RETRIEVAL SYSTEM, WITHOUT THE WRITTEN PERMISSION OF ANTHONY FRANGIADIS ASSOCIATES, INC.



© 2020 Anthony Frangiadis, Inc.

REVISIONS
1 08/28/2019/1

Anthi.
FRANGIADIS ASSOCIATES
36 N. Water St., New Bedford, MA 02740
Ph 508-992-3494 • Fax 508-992-3495 • www.anthi.fr



NEW TWO UNIT STRUCTURE
JCMS REALTY
169 ONSET AVE.
ONSET, MA 02558

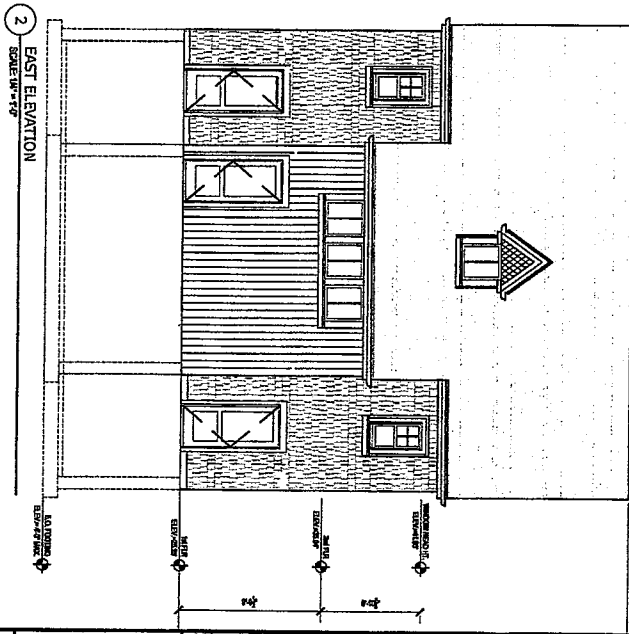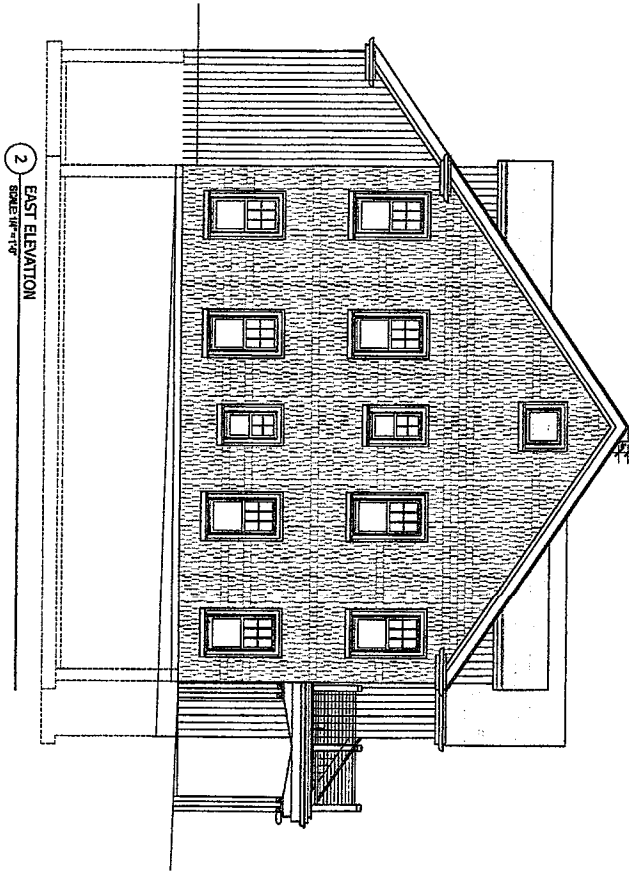

File No. 10011218
 Date 08.27.20
 Sheet No. A-2.1

TITLE:
 NORTH AND
 EAST
 ELEVATION

REVISIONS
 1 08.27.20 REV. 1
 2
 3
Antai.
 FRANGIADIS ASSOCIATES
 36 N. Water St., New Bedford, MA 02740
 Ph 508-992-3494 • Fax 508-992-3495 • www.antaiuf.o



NEW TWO UNIT STRUCTURE
 JCMA REALTY
 169 ONSET AVE.
 ONSET, MA 02558