



1 FRONT ELEVATION  
A-2.0 1/8"=1'-0"

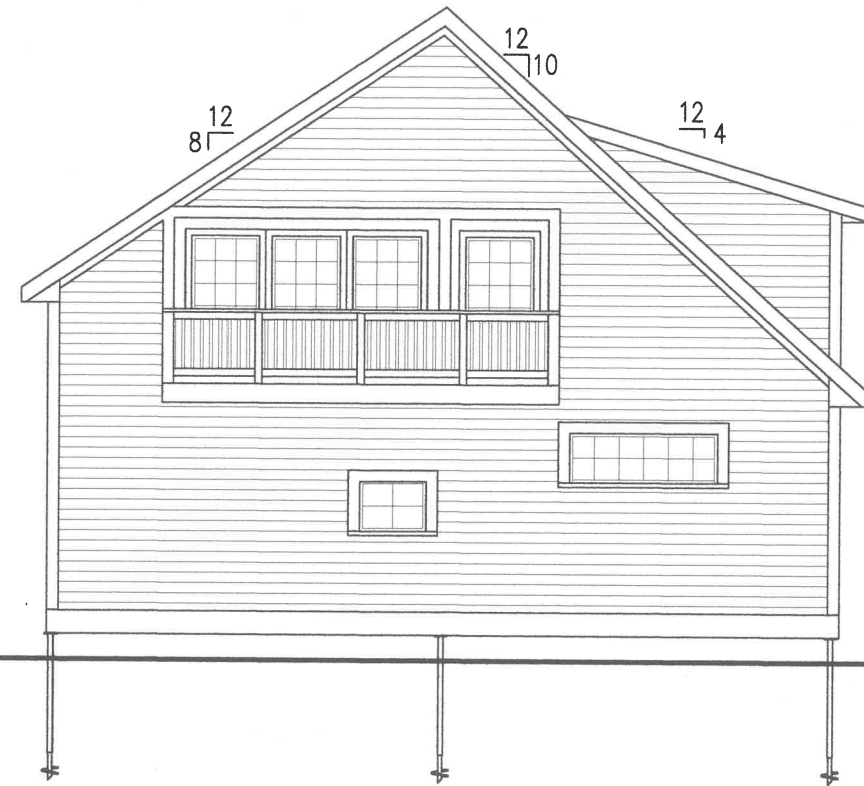

2 REAR ELEVATION  
A-2.0 1/8"=1'-0"

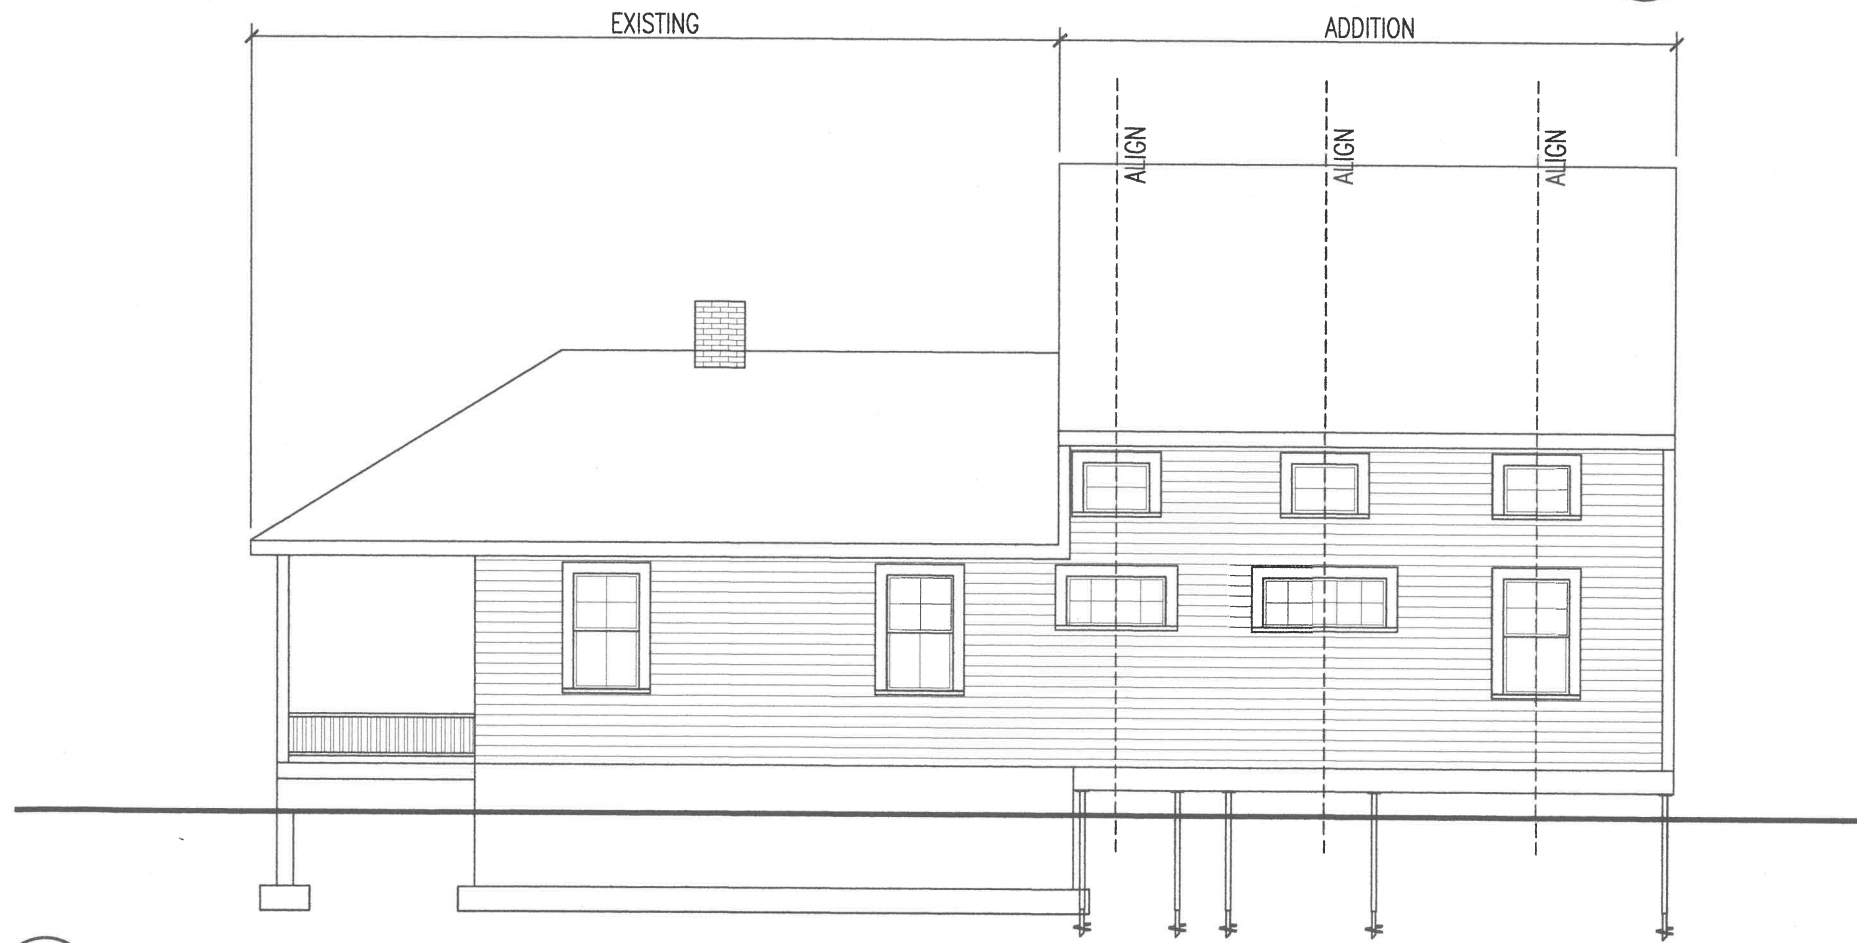

3 NORTH SIDE ELEVATION  
A-2.0 1/8"=1'-0"

CONSULTANTS

DRAWN BY:  
MJA  
CHECKED BY:  
MJA  
DATE:  
6/11/20  
REVISION DATE

PROJECT:  
45 LONGWOOD AVE  
WAREHAM, MA 0257

DRAWING TITLE:  
ELEVATIONS

SCALE:  
AS NOTED

DRAWING NUMBER:

**A-2.0**

SET: PERMIT SET