


① EXISTING SITE PLAN
 3/16" = 1'-0"

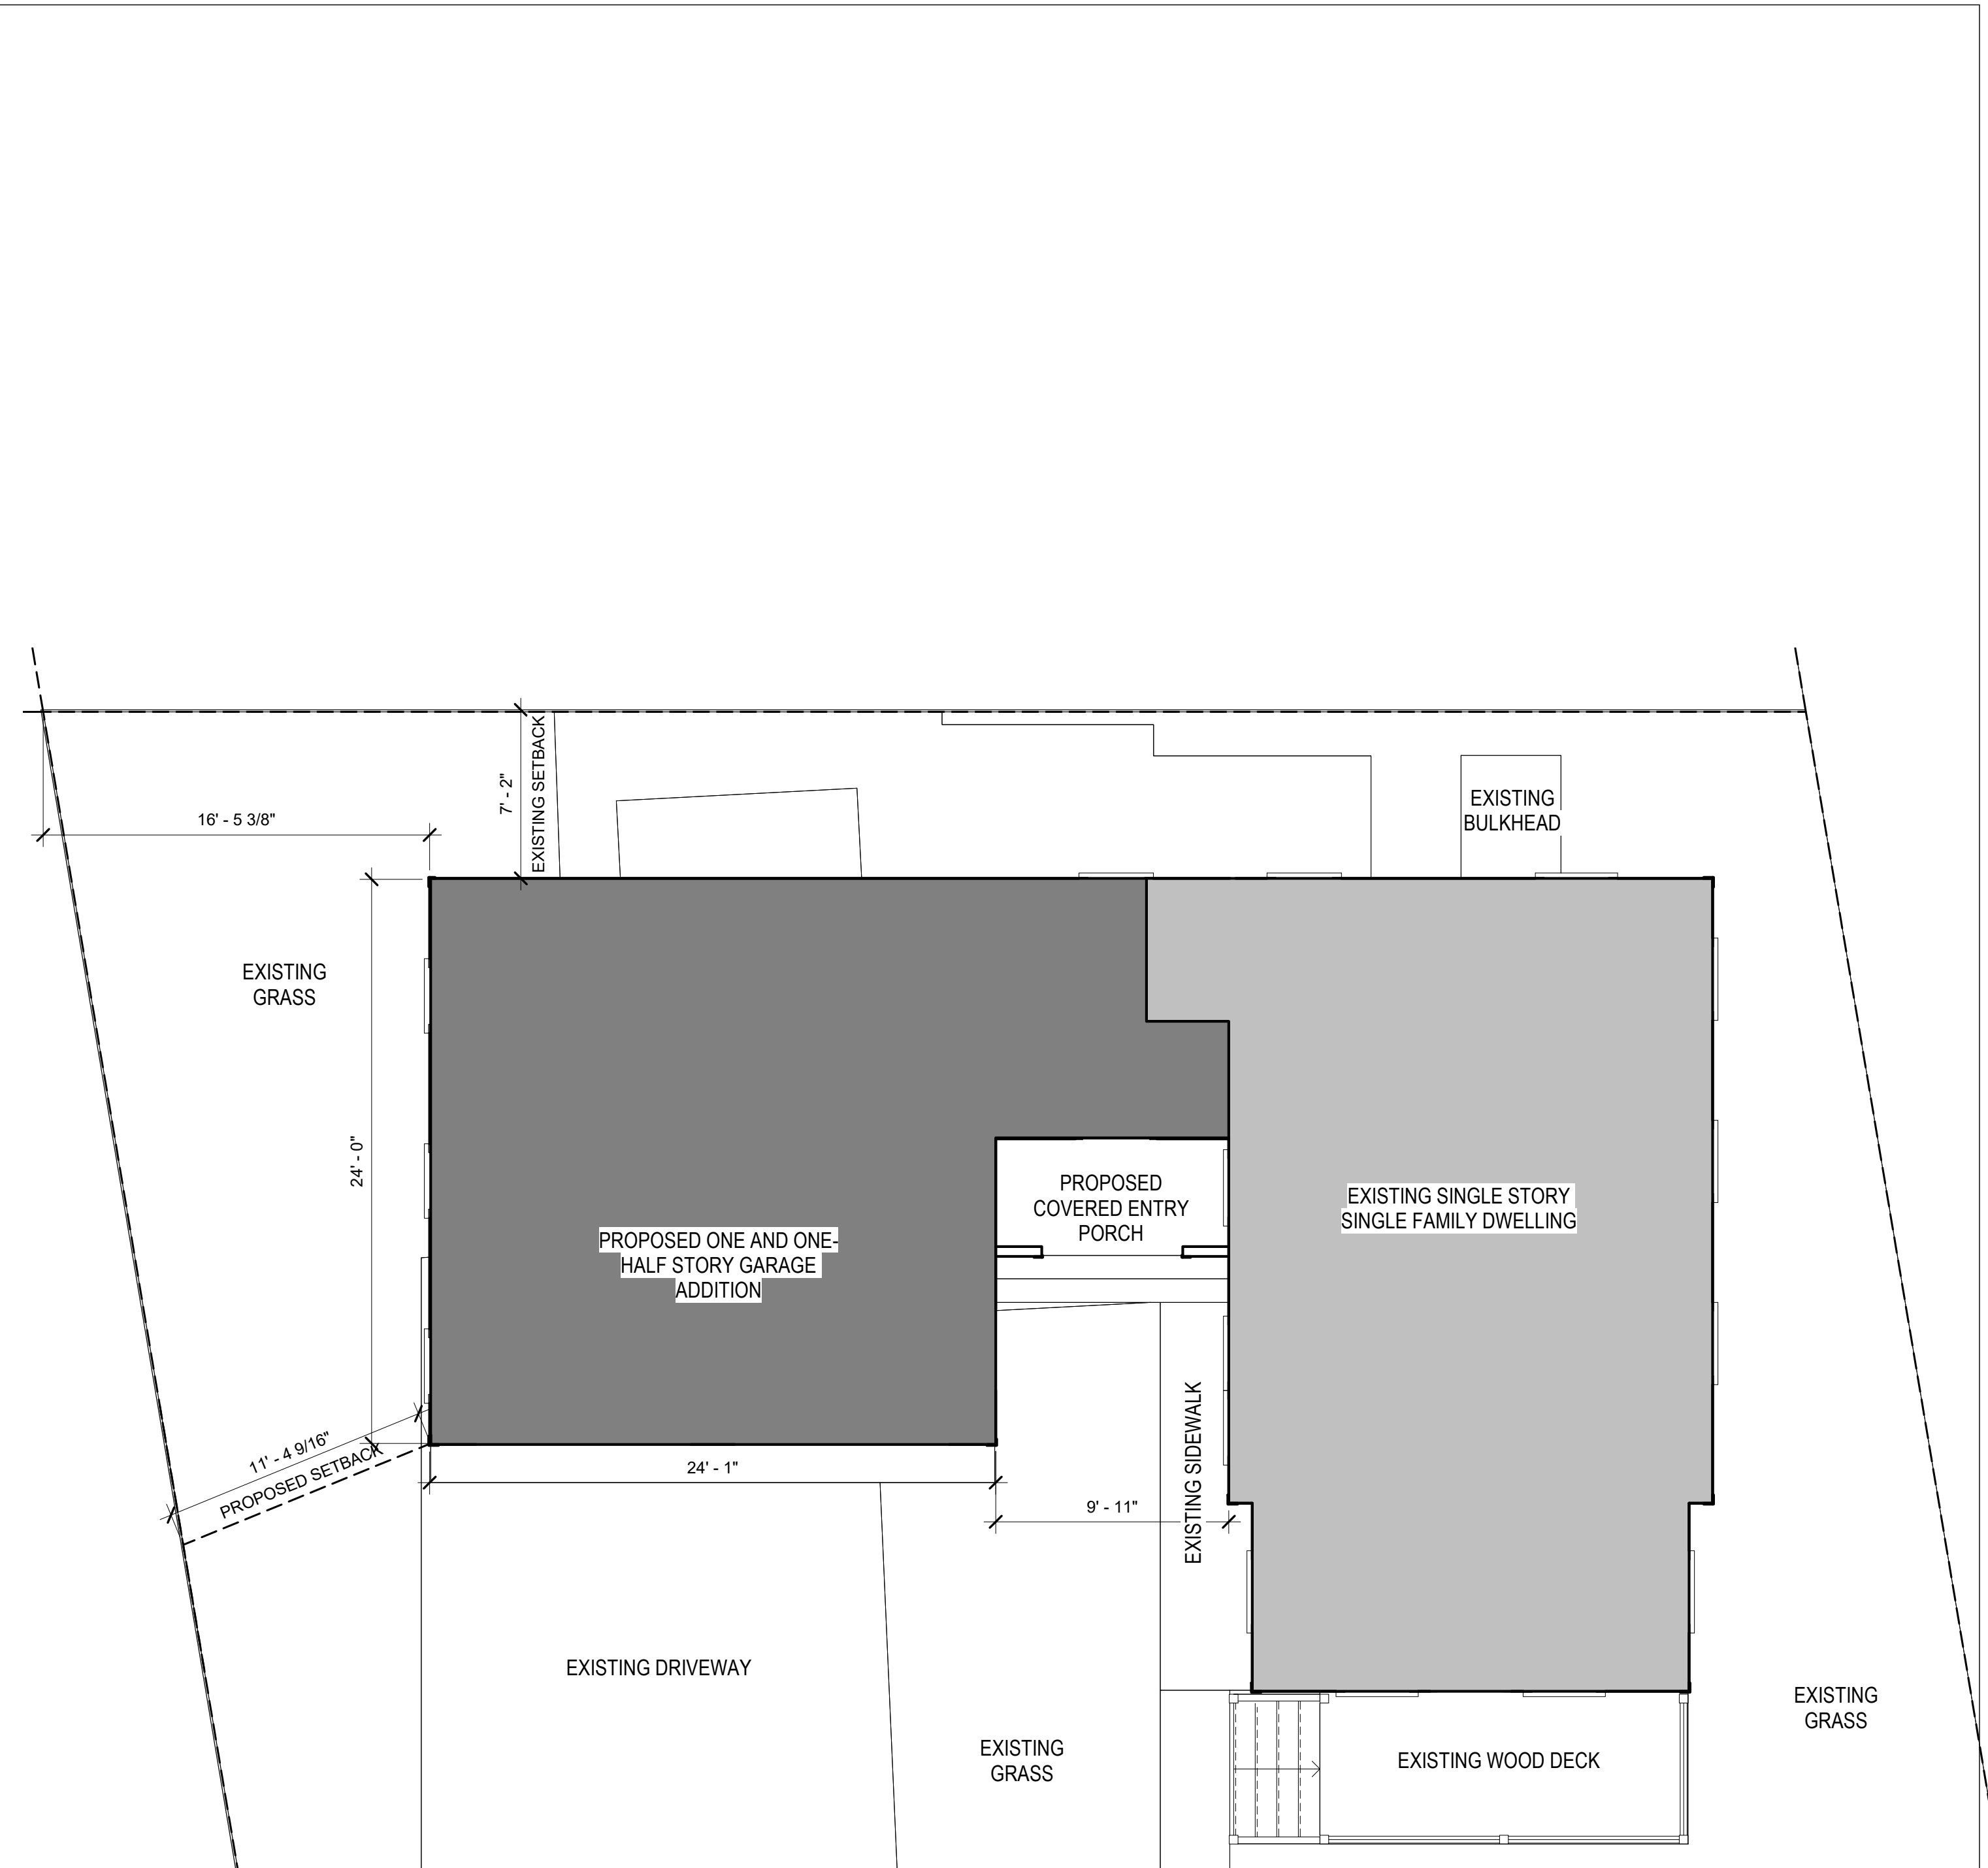



② NEW SITE PLAN
 3/16" = 1'-0"

No.	Date	Description


Garage Addition
Joseph Nadeau
 54 Nanumett Street, Buzzards Bay, Onset, MA 02532
SITE

Project #:	21000
Date:	4/22/22
Drawn by:	WJP
Checked by:	WJP
A0.1	Scale: 3/16" = 1'-0"

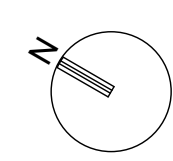

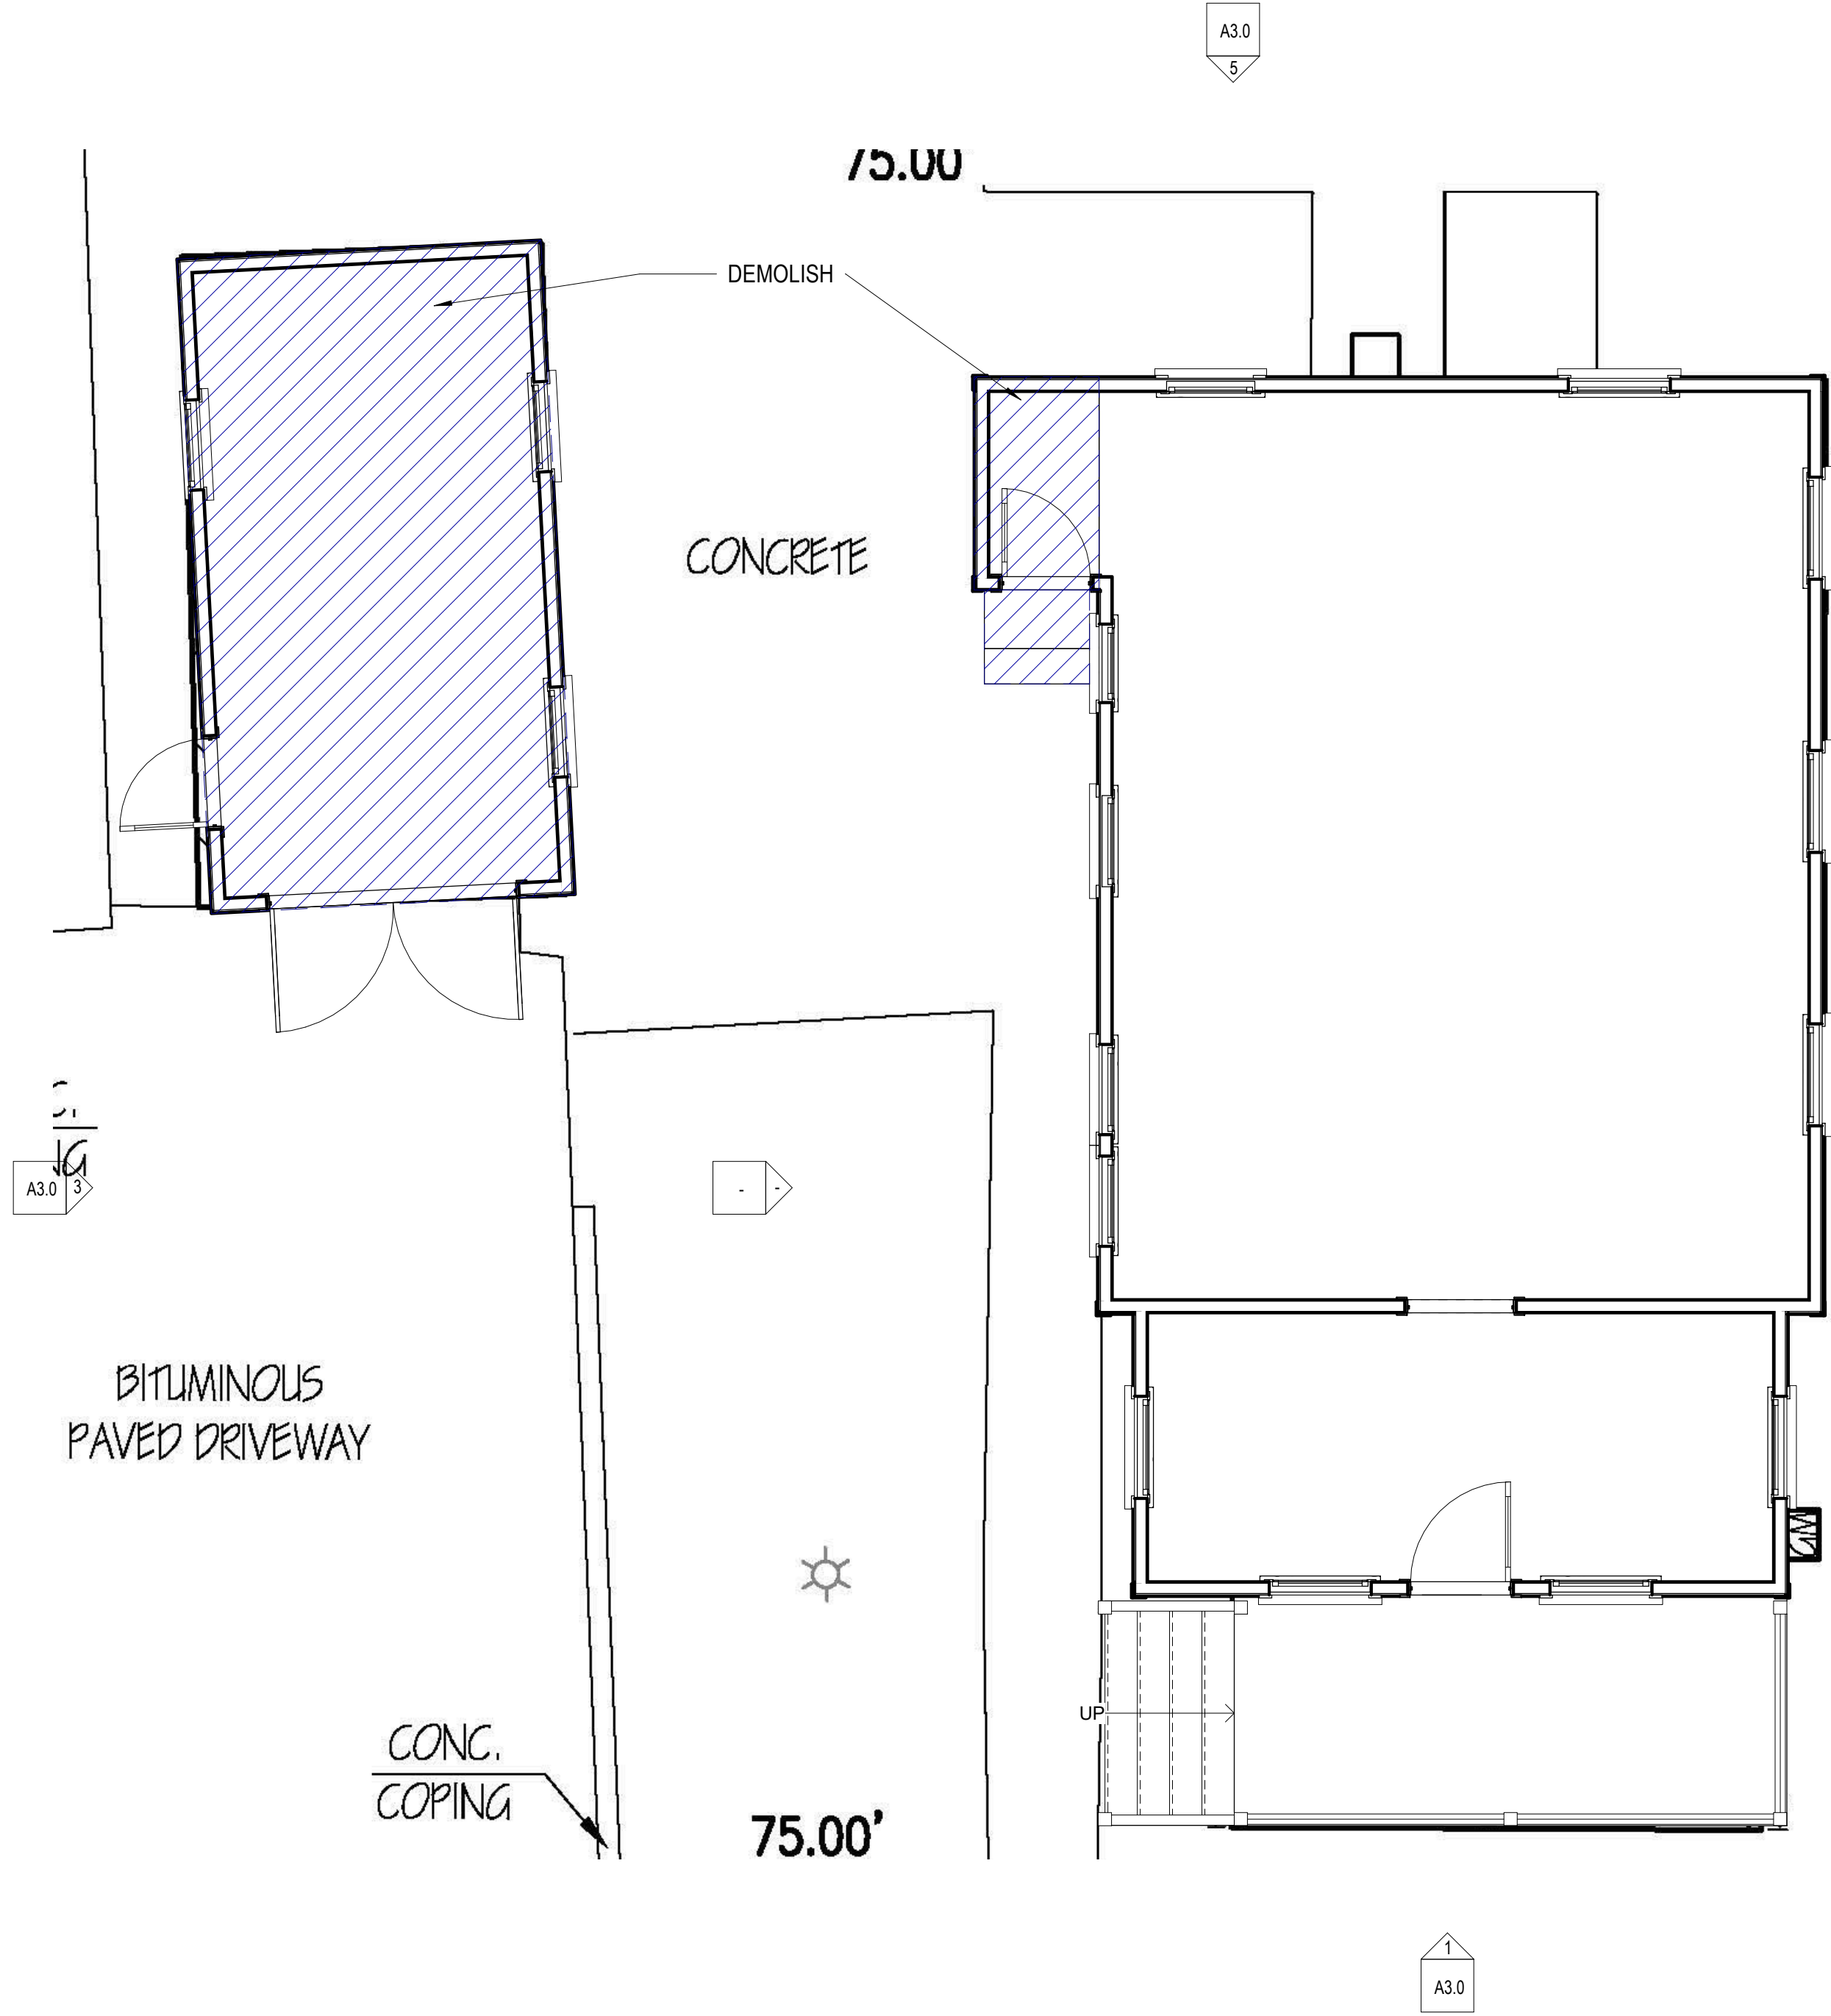

1 EXISTING FIRST FLOOR
 1/4" = 1'-0"

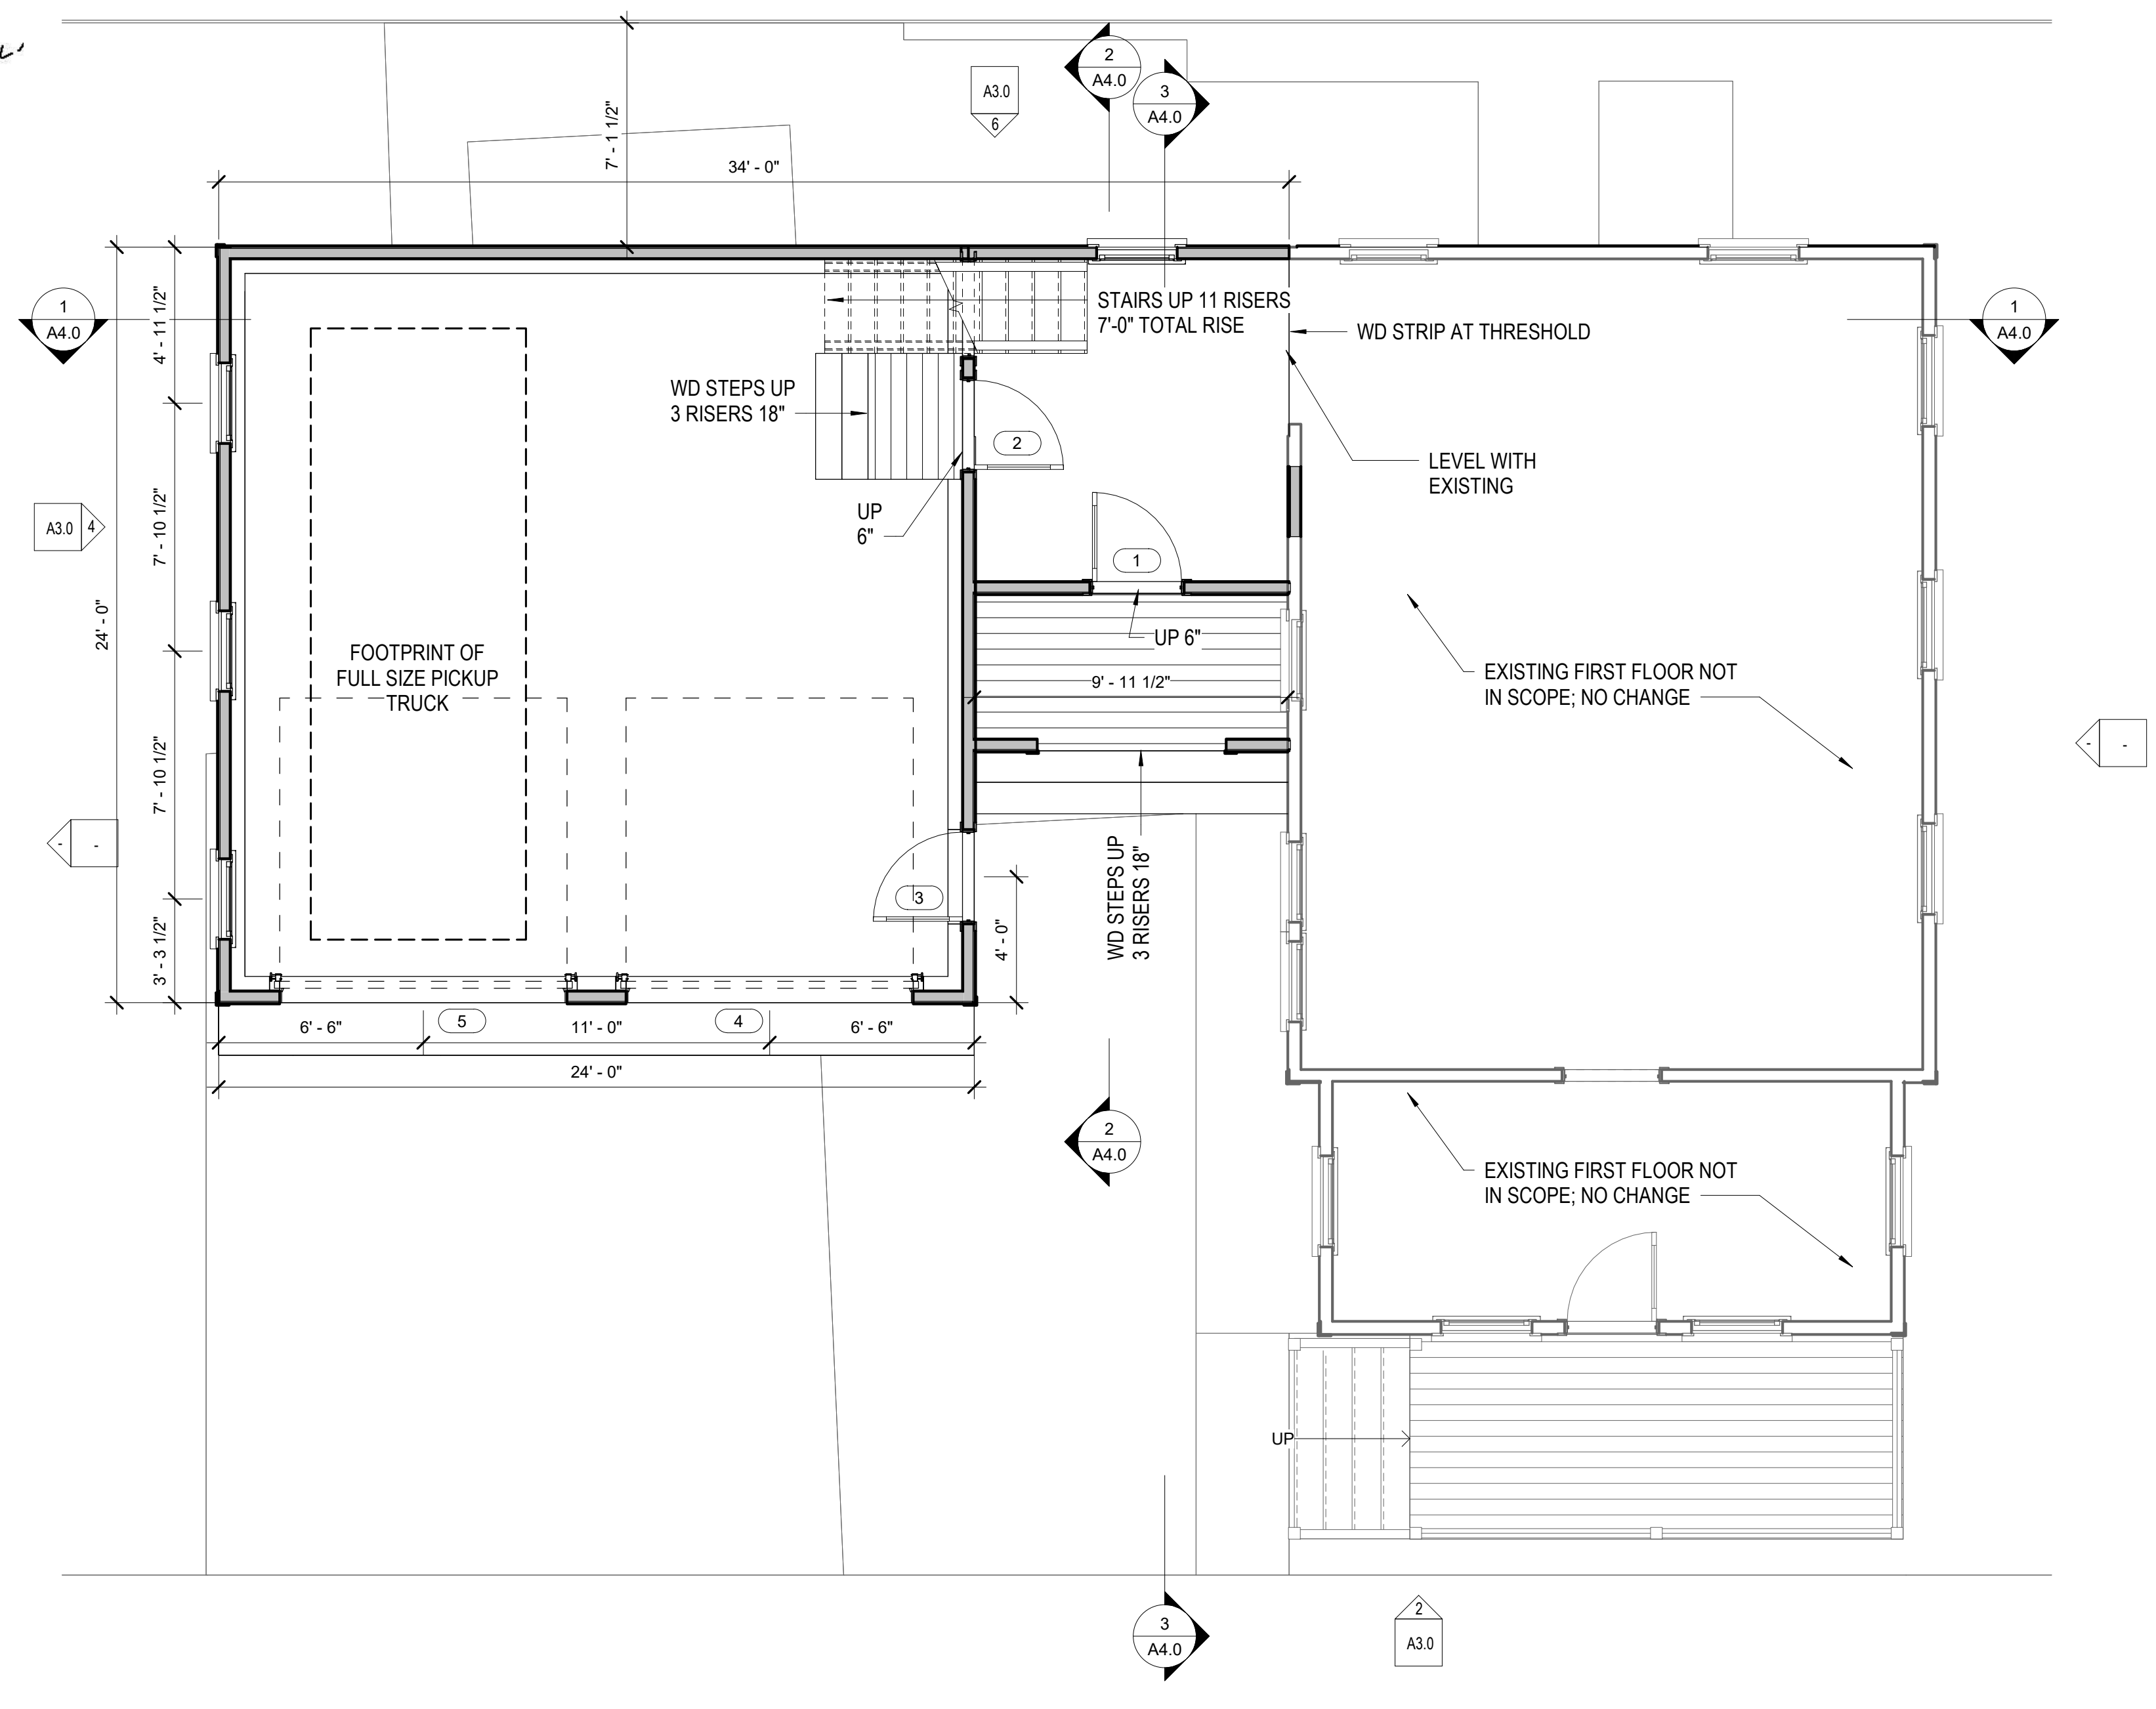

2 First Floor Plan
 1/4" = 1'-0"

DOOR SCHEDULE			
Mark	Width	Height	Comments
1	2' - 10"	6' - 8"	FIBERGLASS FULL LITE DOOR
2	2' - 10"	6' - 8"	FIBERGLASS FLUSH DOOR
3	2' - 10"	6' - 8"	FIBERGLASS HALF LITE DOOR
4	9' - 0"	8' - 0"	FIBERGLASS GARAGE DOOR
5	9' - 0"	8' - 0"	FIBERGLASS GARAGE DOOR
6	3' - 0"	8' - 0"	CASED OPENING

WINDOW SCHEDULE						
Type Mark	Rough Opening		Quantity Count	Type	Glazing Type	Comments
	Width	Height				
A	2' - 6"	3' - 5"	8			

No.	Date	Description

Garage Addition
 Joseph Nadeau
 54 Nanumett Street, Buzzards Bay, Onset, MA 02532

FIRST FLOOR

Project #: 21000
 Date: 4/22/22
 Drawn by: WJP
 Checked by: WJP

A1.1
 Scale: 1/4" = 1'-0"

