

PARENTEAU

12,14,16 OVER JORDAN ROAD
WAREHAM, MA 02571

■ CONSULTANT

| Drawing List | |
|--------------|-----------------------------------|
| Sheet Number | Sheet Name |
| 0.0 | COVER |
| A12.0 | 12 OVER JORDAN GROUND LEVEL PLAN |
| A12.1 | 12 OVER JORDAN FIRST FLOOR PLAN |
| A12.2 | 12 OVER JORDAN SECOND FLOOR PLAN |
| A12.3 | 12 OVER JORDAN EXTERIOR ELEVATION |
| A14.1 | 14 OVER JORDAN FLOOR PLANS |
| A14.2 | 14 OVER JORDAN EXTERIOR ELEVATION |
| A16.1 | 16 OVER JORDAN FLOOR PLANS |
| A16.2 | 16 OVER JORDAN EXTERIOR ELEVATION |

■ REVISION

| # | DESCRIPTION | DATE |
|---|-------------|------|
| | | |
| | | |
■ NOTES

VERIFY ALL DIMENSIONS IN FIELD.

PROJECT

■ **PARENTEAU**
12,14,16 OVER JORDAN ROAD
WAREHAM, MA 02571

■ PHASE

**DESIGN
DEVELOPMENT**


■ DRAWING TITLE

COVER

■ PROJECT NUMBER 121416

■ DATE NOVEMBER 3, 2020

■ DRAWN BY: SGE

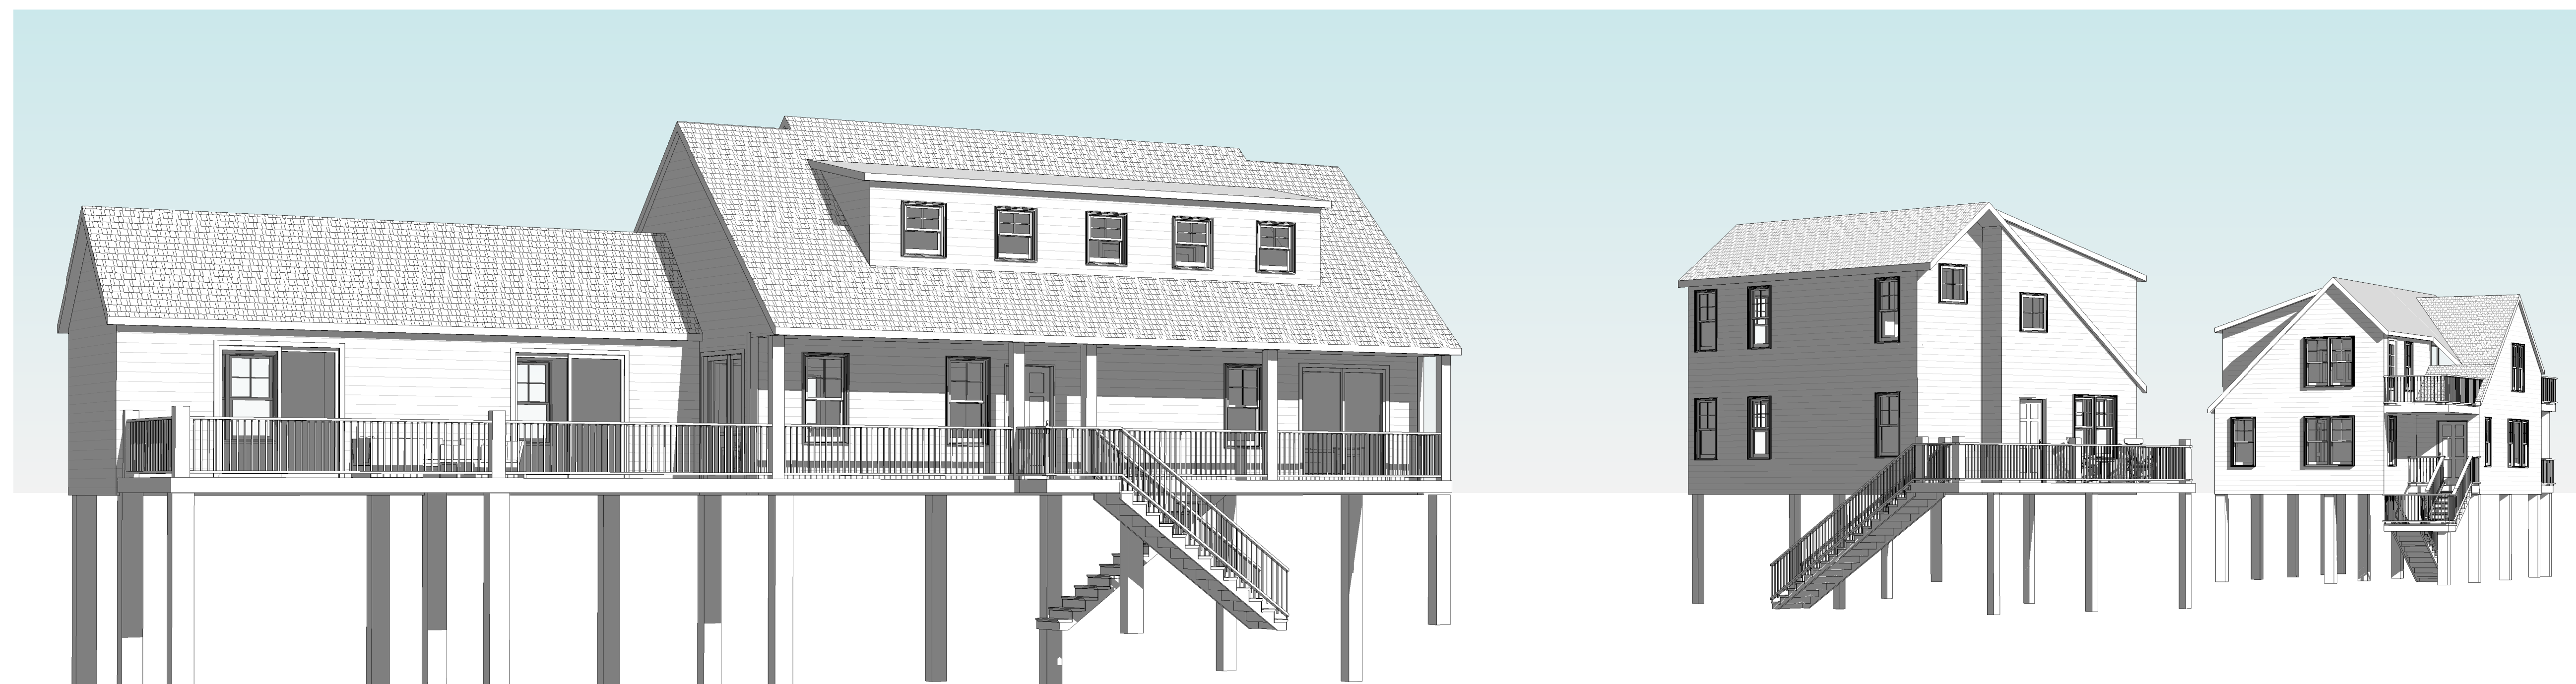

■ Scale

0.0

■ CONSULTANT

■ REVISION

| # | DESCRIPTION | DATE |
|---|-------------|------|
| | | |
| | | |
| | | |
| | | |
| | | |
| | | |
| | | |
| | | |
| | | |
| | | |
| | | |
| | | |
| | | |
| | | |

■ NOTES

VERIFY ALL DIMENSIONS IN FIELD.

PROJECT

■ PARENTEAU

12,14,16 OVER JORDAN ROAD
WAREHAM, MA 02571

■ PHASE

DESIGN
DEVELOPMENT


■ DRAWING TITLE

12 OVER JORDAN
FIRST FLOOR PLAN

■ PROJECT NUMBER 121416

■ DATE NOVEMBER 3, 2020

■ DRAWN BY: SGE

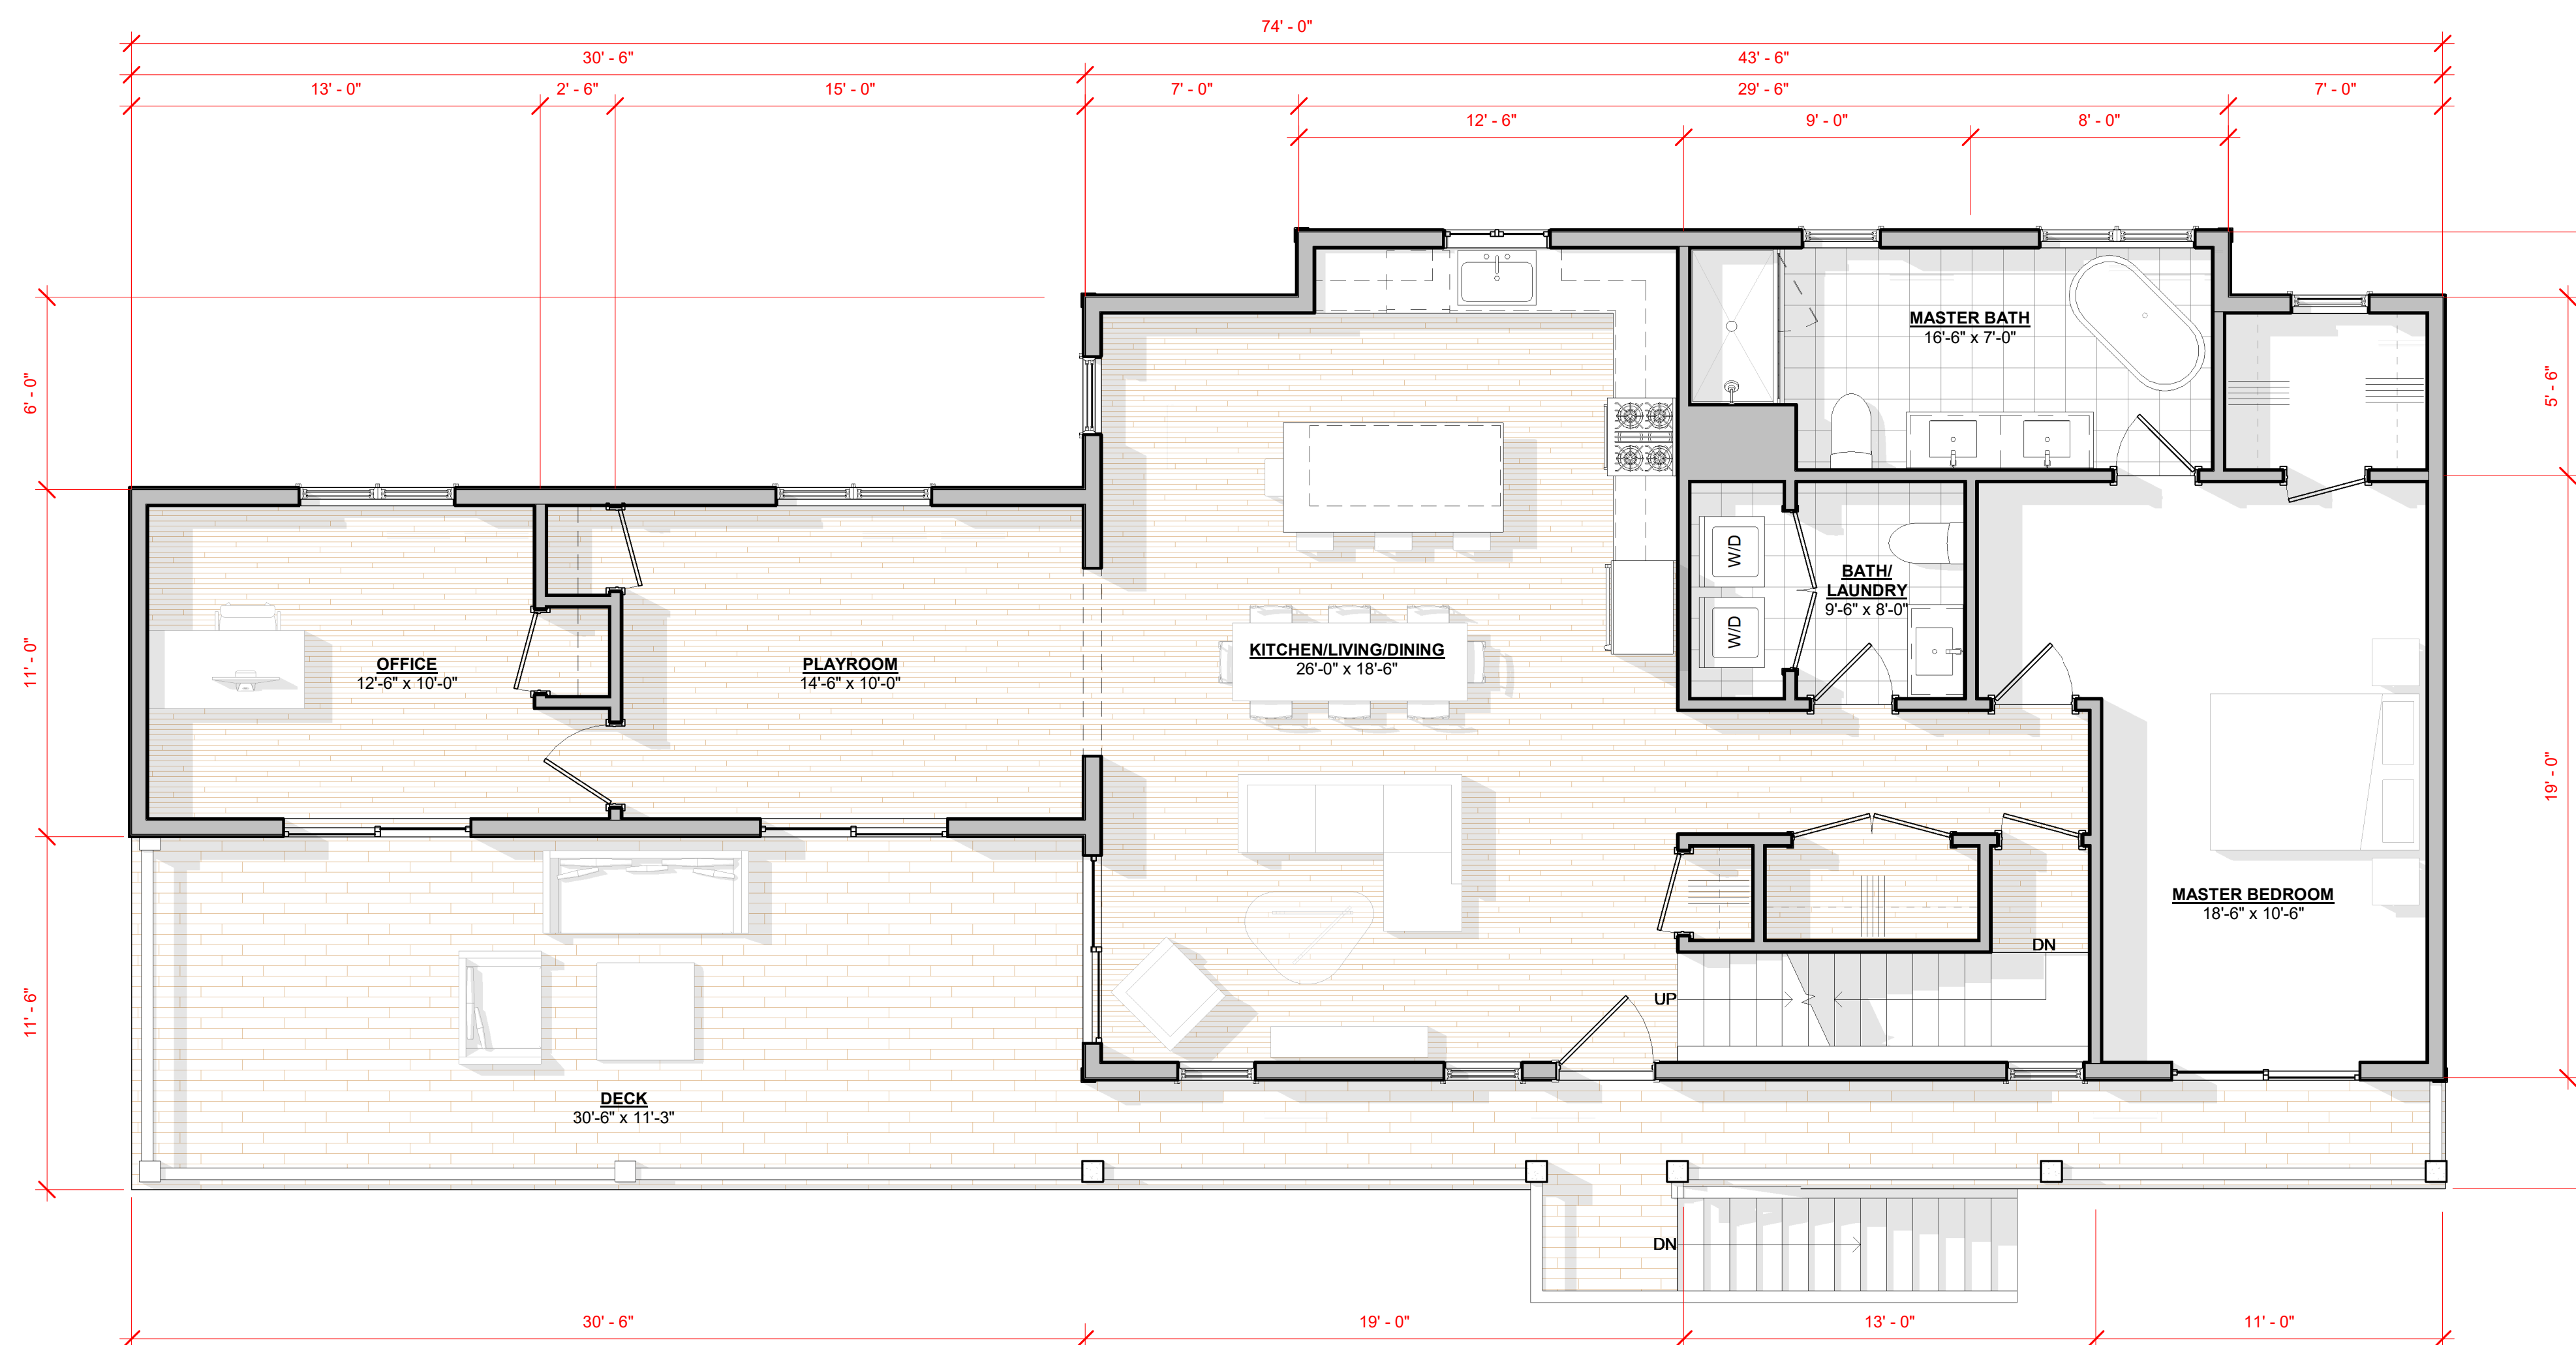

1 FIRST FLOOR PLAN
1/4" = 1'-0"

■ Scale

A12.1

1/4" = 1'-0"

■ CONSULTANT

■ REVISION

| # | DESCRIPTION | DATE |
|---|-------------|------|
| | | |
| | | |
| | | |
| | | |
| | | |
| | | |
| | | |
| | | |
| | | |
| | | |
| | | |
| | | |
| | | |
| | | |

■ NOTES

VERIFY ALL DIMENSIONS IN FIELD.

PROJECT

■ PARENTEAU

12,14,16 OVER JORDAN ROAD
WAREHAM, MA 02571

■ PHASE

DESIGN
DEVELOPMENT


■ DRAWING TITLE

12 OVER JORDAN
SECOND FLOOR PLAN

■ PROJECT NUMBER 121416

■ DATE NOVEMBER 3, 2020

■ DRAWN BY: SGE

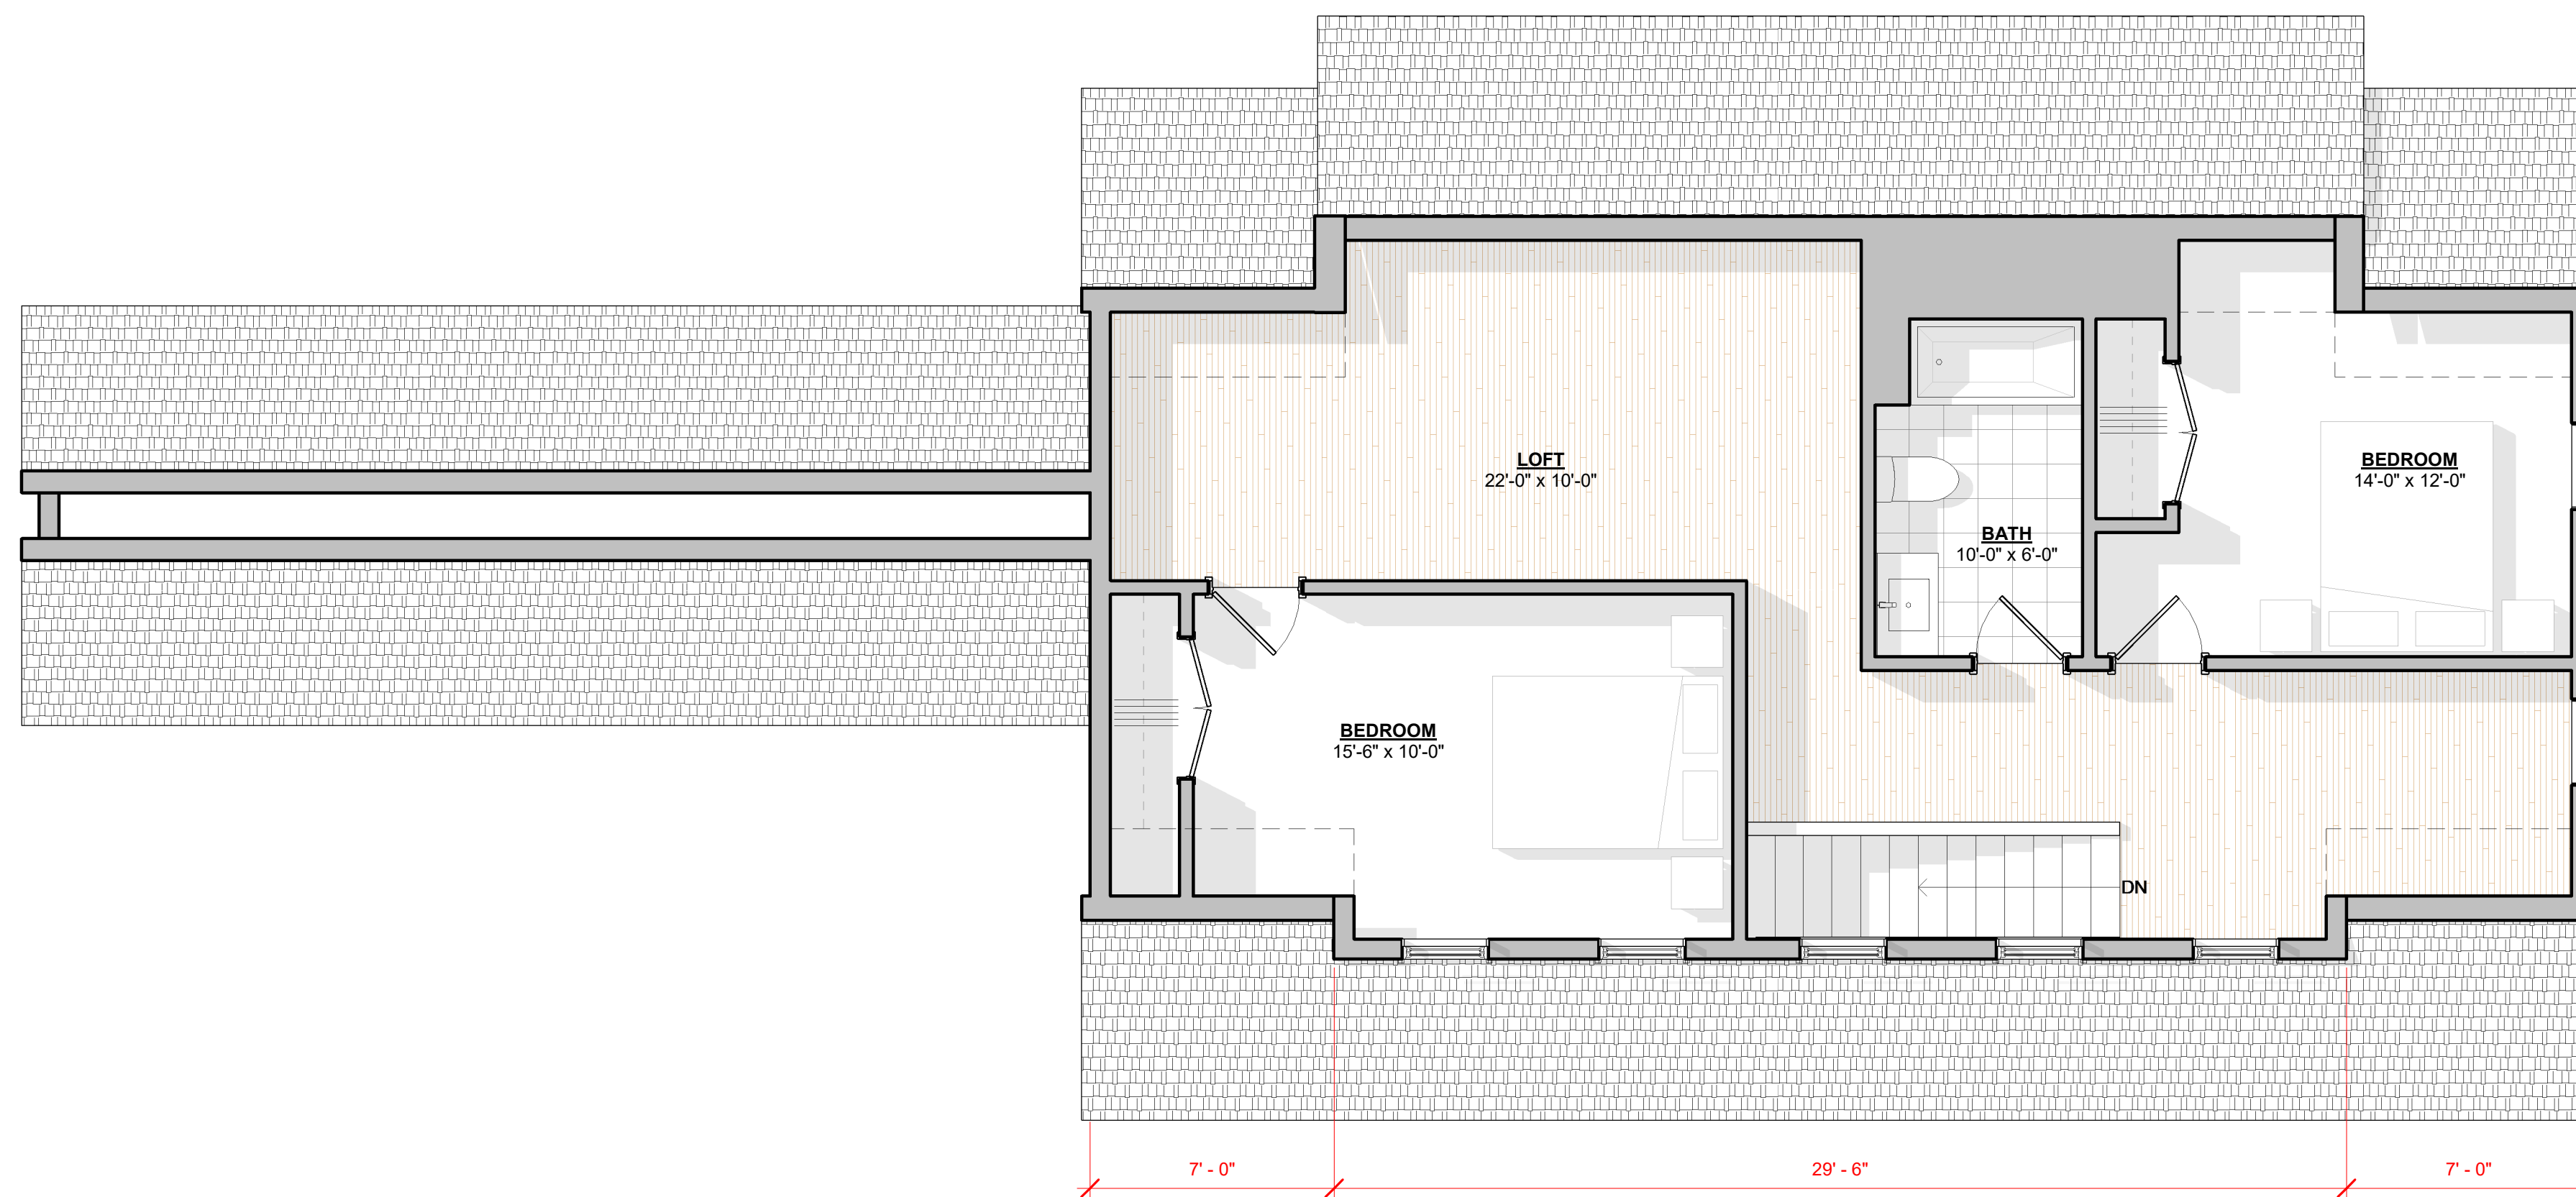

① SECOND FLOOR PLAN
1/4" = 1'-0"

■ Scale

A12.2
1/4" = 1'-0"

CONSULTANT

REVISION

| # | DESCRIPTION | DATE |
|---|-------------|------|
| | | |
| | | |
| | | |
| | | |
| | | |
| | | |
| | | |
| | | |
| | | |
| | | |
| | | |

NOTES
VERIFY ALL DIMENSIONS IN FIELD.

PROJECT
PARENTEAU
12,14,16 OVER JORDAN ROAD
WAREHAM, MA 02571

PHASE
DESIGN
DEVELOPMENT

DRAWING TITLE
12 OVER JORDAN
EXTERIOR ELEVATION

PROJECT NUMBER 121416
DATE NOVEMBER 3, 2020
DRAWN BY: KVB

Scale

A12.3

1/8" = 1'-0"

