					Windo	w Schedule	
MARK	UNIT SIZE						1/2"
	Width	Height	Count	TYPE	MATERIAL	MODEL	REMARKS
Α		3' - 10"	9				
В	2' - 6"	3' - 0"	4				
B C	2' - 6" 3' - 11 1/2"		4			USL 1616	
						USL 1616	

WINDOW NOTES:


WINDOW CATALOG AND REFERENCES NOTED UNDER REMARKS AND UNIT DIMENSIONS NOTED REFER TO WINDOWS BY EAGLE WINDOW NEW CONSTRUCTION WOOD-CLAD WINDOW, ARE USED TO ESTABLISH REFERENCE STANDARD FOR GLASS SIZE, SASH OPERATION AND DETAIL. SUBSTITUTION OF MANUFACTURER TO BE APPROVED BY ARCHITECT. CONTRACTOR SHALL COORDINATE ROUGH FRAME OPENING DIMENSION AND MASONRY OPENING.


FURNISH AND INSTALL SCREENS WITH OPERABLE SASH.


BEDROOM WINDOW UNITS SHALL COMPLY WITH MASS. STATE CODE EMERGENCY EGRESS DIMENSIONAL REQUIREMENTS.
DETAILS REFERENCED IN DRAWINGS ADDRESS TYPICAL INSTALLATION CONDITIONS. REFER TO ELEVATIONS AND SECTIONS FOR SPECIFIC TRIM CONDITIONS.


REFER TO EXTERIOR ELEVATIONS FOR MUNTIN ARRANGEMENT.

ALL BATHROOM WINDOWS SHOULD HAVE TEMPERED GLASS. SEE ELEVATION NOTES FOR WINDOWS TO HAVE TRIPLE GLAZING.

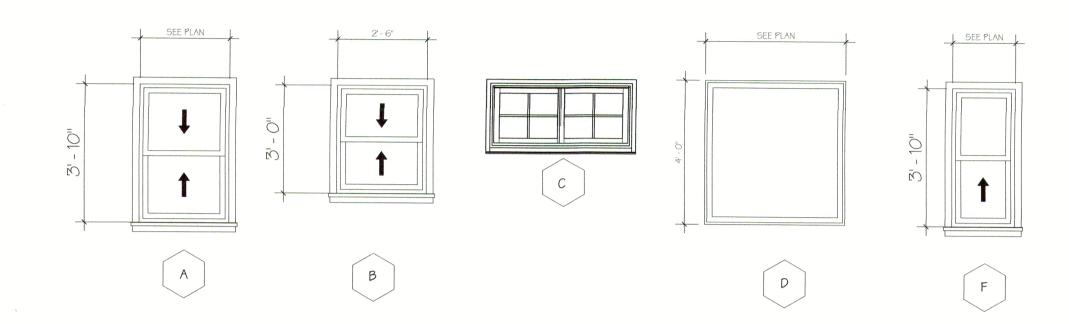

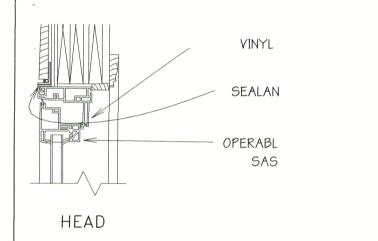


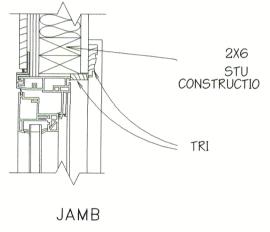


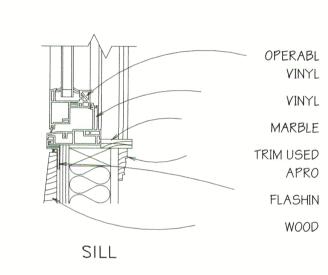

KERF TRIM TO ACCEPT WINDOW FIN REFER TO STRUCTURAL DWGS. WRAP S.R.A.B TO COVER WOOD BLOKCING SEALANT BETWEEN WINDOW TRIM & LAP SIDING

VINYL WINDOW IN WOOD STUD CONSTRUCTION

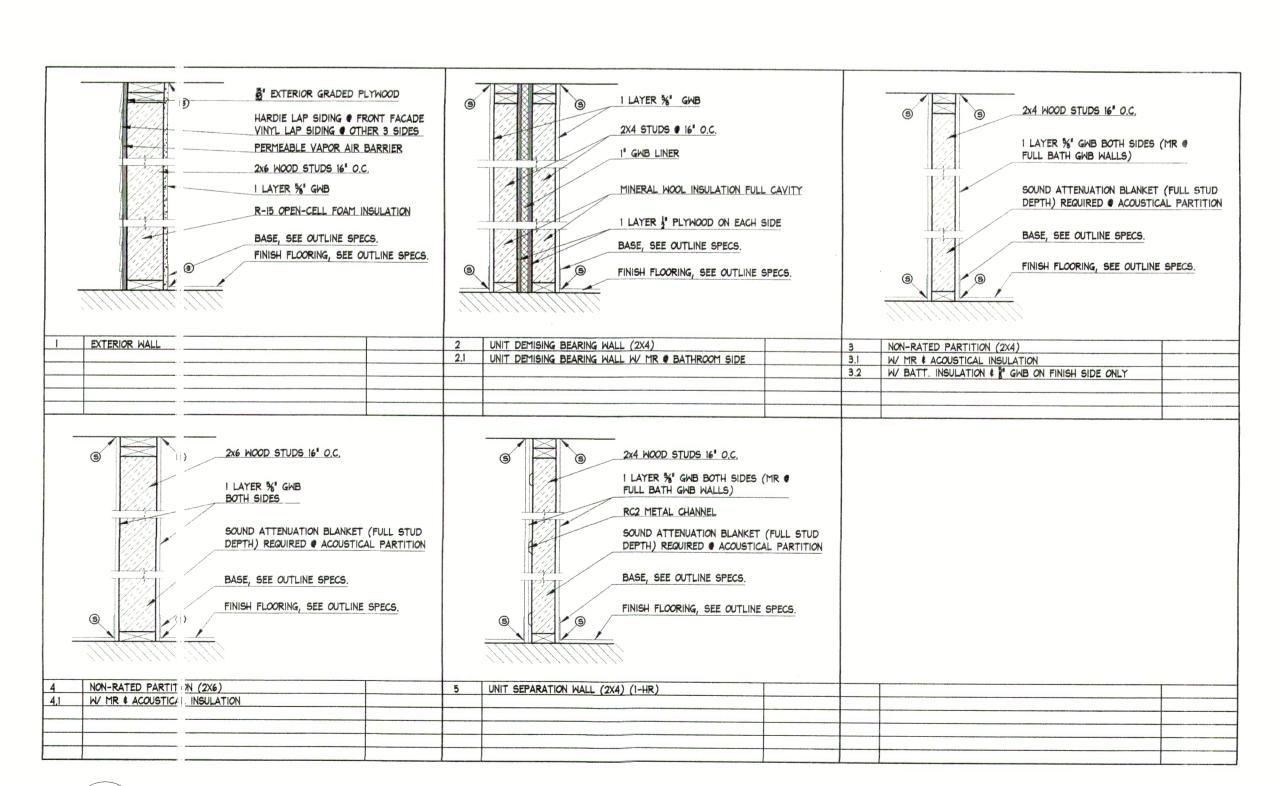

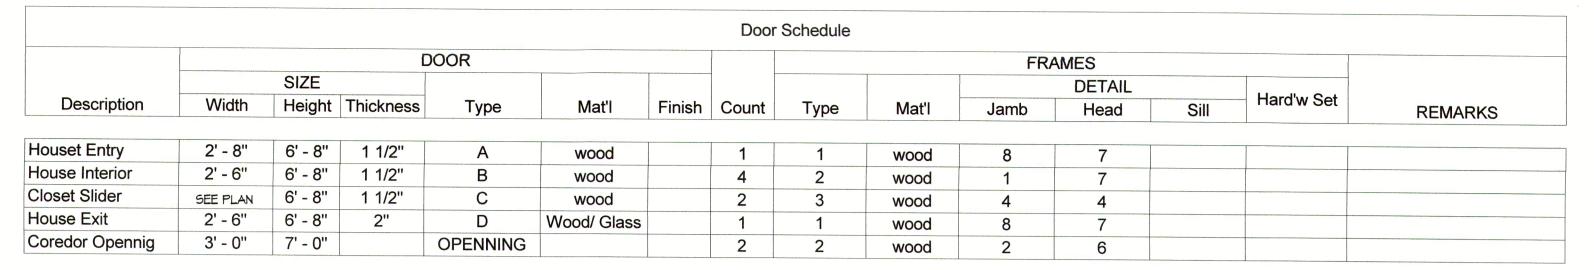

DOOR NOTES:


DOOR SIZE DIMENSIONS GIVEN REFER TO NOMINAL LEAF DIMENSION. COORDINATE ROUGH OPENING WITH MANUFACTURERS DETAILS.


DETAILS REFERENCED IN SCHEDULE ADDRESS TYPICAL INSTALLATIONS. REFER TO ELEVATIONS AND DETAIL SECTIONS FOR TRIM CONDITIONS AND ENTRANCES.


COORDINATE EXTENSION JAMB DIMENSIONS, WITH WALL TYPES REFERENCED IN PLAN. ALL INTERIOR DOOR LEAF ARE TYPICAL 6'-8" HEIGHT.

CONTRACTOR IS SOLELY RESPONSIBLE FOR FINAL DOOR COUNT AND RIGHT/LEFT SWING COORDINATION.
ALL DOOR HARDWARE TO COMPLY WITH MASSACHUSETTS ARCHITECTURAL ACCESS BOARD REQUIREMENTS. ALL INTERIOR & EXTERIOR DOORS TO HAVE FULL DOOR CASING.

ALL MASONRIES DOORS ARE TO BE SMOOTH SKIN, SOLID CORE TYPE.

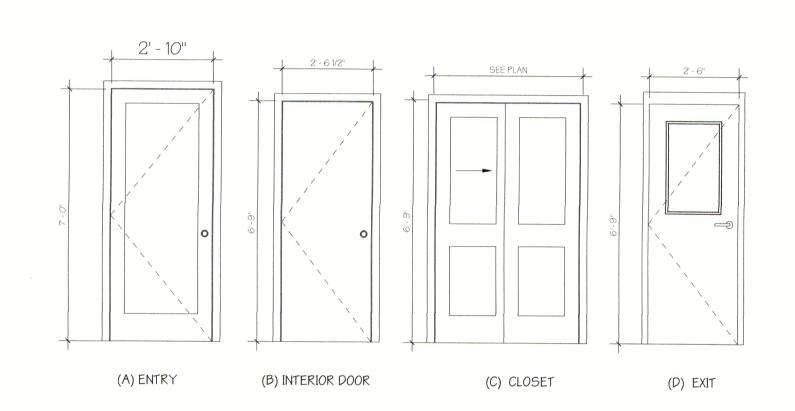

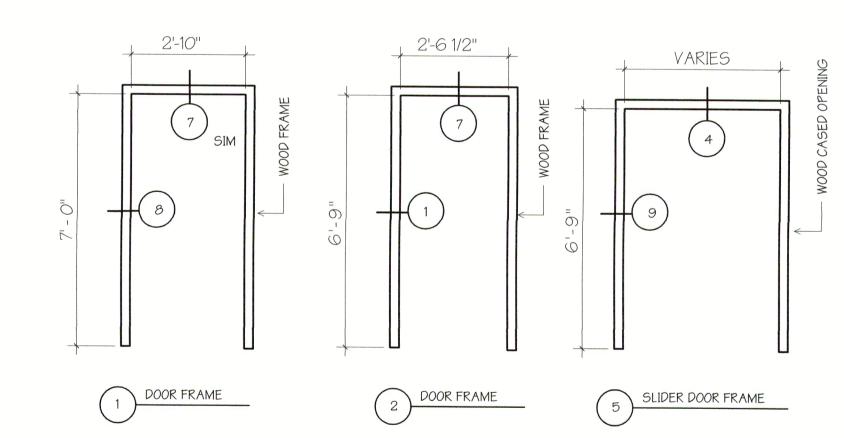

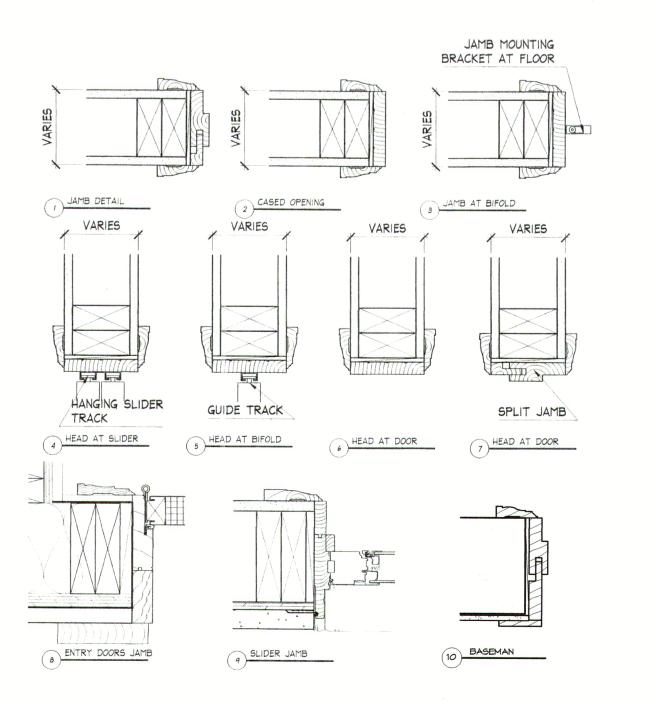

Project: Bedroom Rear Addition & Interior Modification

Address: 5 ASH STREET MAREHAM, MA

Client: ××××××

Description:



Jose R Melo Assoc. AIA Professional Designer

Revision

Description

Notes: 1- ALL DIMENSIONS AND CONDITIONS MUST BE CHECKED AND VERIFIED ON SITE BY THE CONTRACTOR AND SUB-CONTRACTORS, THE PROJECT MANAGER SHALL BE NOTIFIED IN WRITING OF ANY DISCREPANCIES PRIOR TO PROCEEDING WITH THE WORK.

Doors , Mindows & Mall Schedule

Drawn by A-400 Scale As indicated