



NEW ROOF SHINGLES
OVER EXISTING
PORTION AT FRONT
OF HOUSE

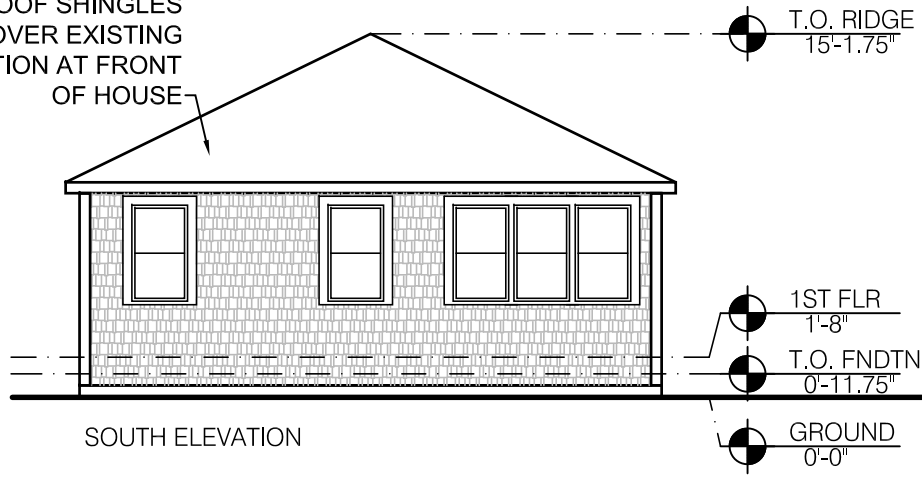

SOUTH ELEVATION

NEW ROOF OVER REAR
PORTION OF HOUSE

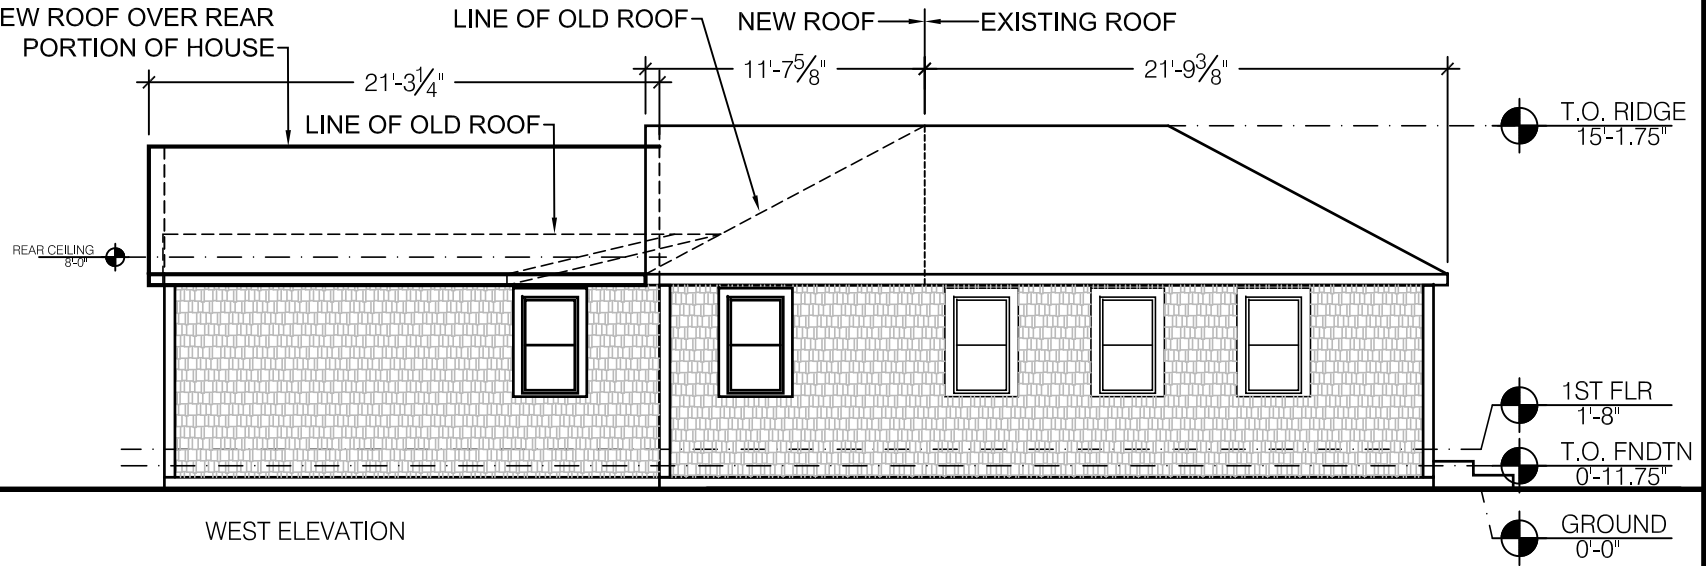

WEST ELEVATION

EL-1

PROJECT Rowan Residence Renovation

6 Connehassett Rd
Wareham MA 02571

Scale: 1/8" = 1'-0"

Issued: 08.30.22

Job No.: 22102