


NORTH ELEVATION

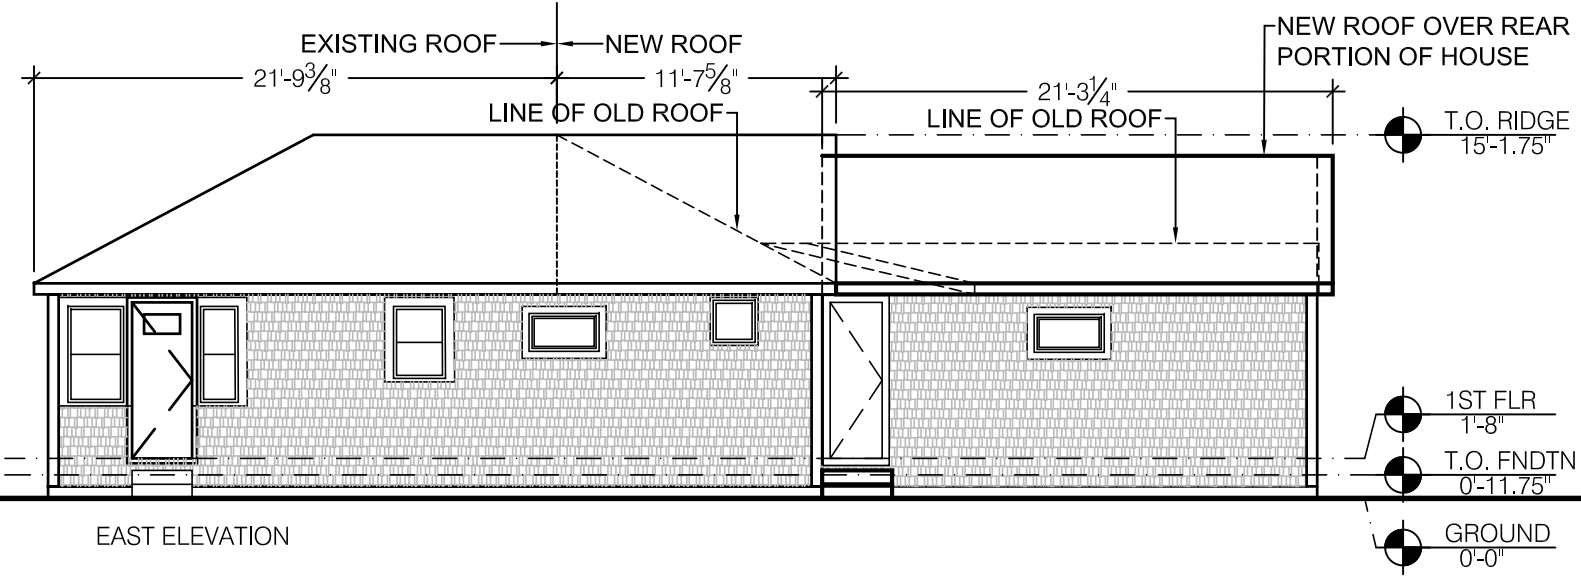

EAST ELEVATION

EL-2

PROJECT
Rowan Residence Renovation

6 Connehassett Rd
Wareham MA 02571

Scale: 1/8" = 1'-0"

Issued: 08.30.22

Job No.: 22102