



FOUNDATION PLAN
SCALE 1/4"=1'-0"

DOOR SCHEDULE			
MK	NO	SIZE	DESCRIPTION
1	2	3'-0" X 6'-8"	METAL-PANEL
2	3	3'-0" X 6'-8"	PANEL
3	1	2'-10" X 6'-8"	PANEL-BI-FOLD
4	1	2'-8" X 6'-8"	PANEL
5	1	1'-8" X 6'-8"	PANEL
6	1	2'-6" X 6'-8"	PANEL
7	1	2-3'-0" X 6'-8"	SLIDING PANEL

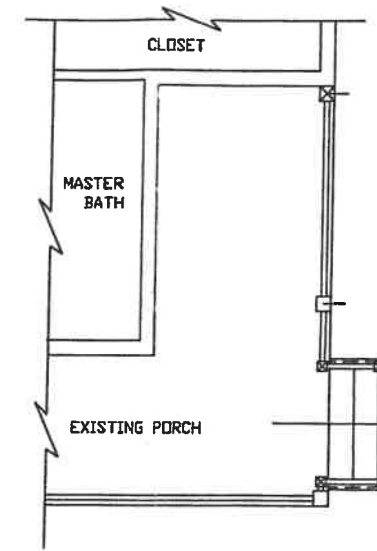


SECTION A-A SCALE 1/4"=1'-0"

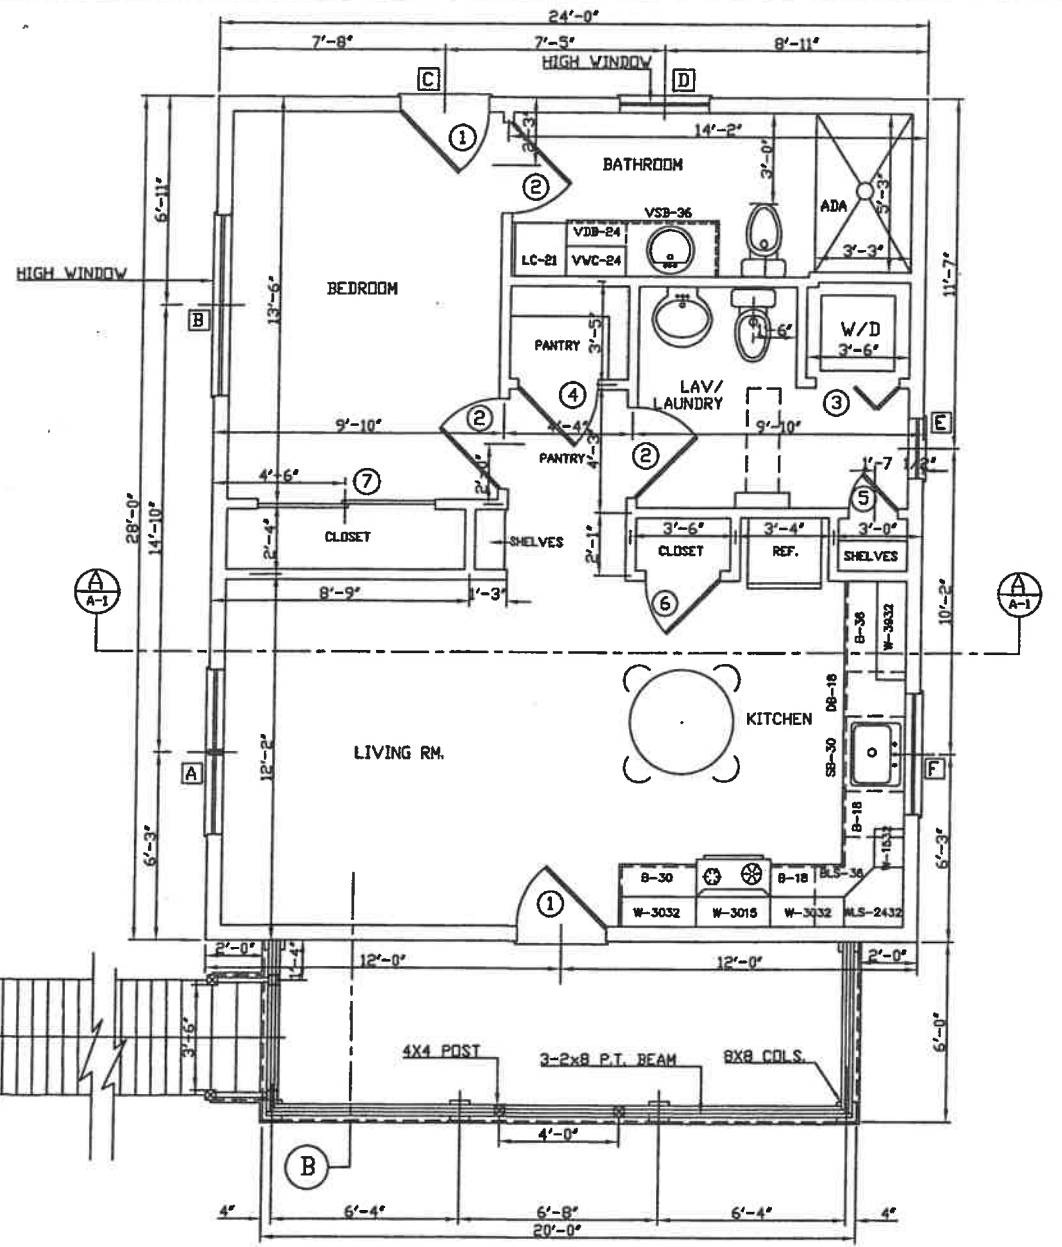


FIRST FLOOR PLAN SCALE 1/4"=1'-0"


WINDOW SCHEDULE		
MK NO.	SIZE (R.O.)	DESCRIPTION
A 1	5'-6 1/4" x 4'-9 3/4"	LANSING # 2846-2
B 1	2'-3'-6" x 2'-0 3/4"	LANSING # AWN 31
D 1	3'-6" x 3'-6"	LANSING # RW 3636
E 1	2'-2" x 4'-5 1/2"	LANSING # 2042
F 1	4'-10" x 3'-6"	LANSING # RW 3636

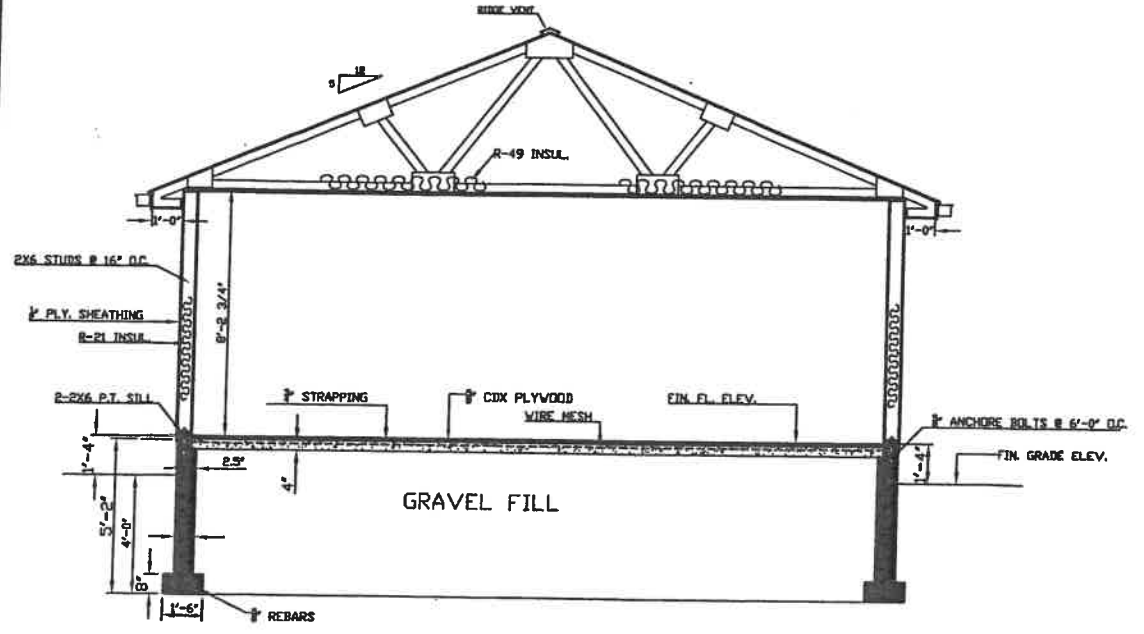


CROSS SECTION A-A SCALE 1/4"=1'-0"

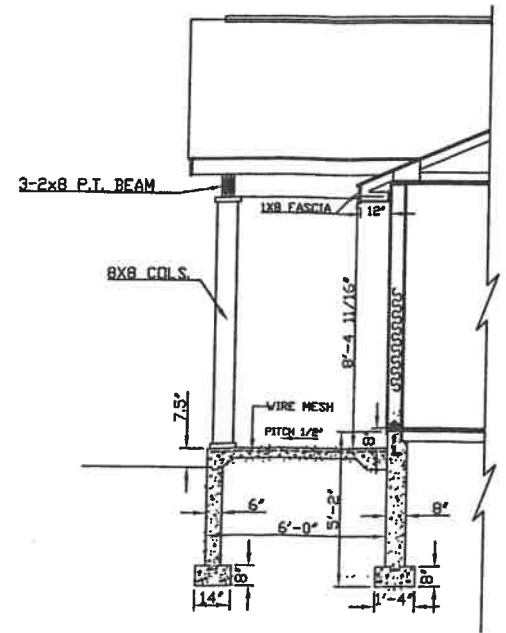


SECTION B-B SCALE 1/4"=1'-0"

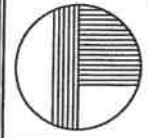
SCALE 1/4"=1'-0"	FLOOR PLAN	JOB NO. S2023-16
	NEW RESIDENCE FOR RICHARD ZINE 10 CHARLEY AVE. WAREHAM, MA.	SHEET A-1
	DATE 11-17-23	1 OF 2
	CUSTOM HOME PLANS PAUL L. LEVESQUE 660 NORTON AVE. TAUNTON, MA. 02780	REVISIONS

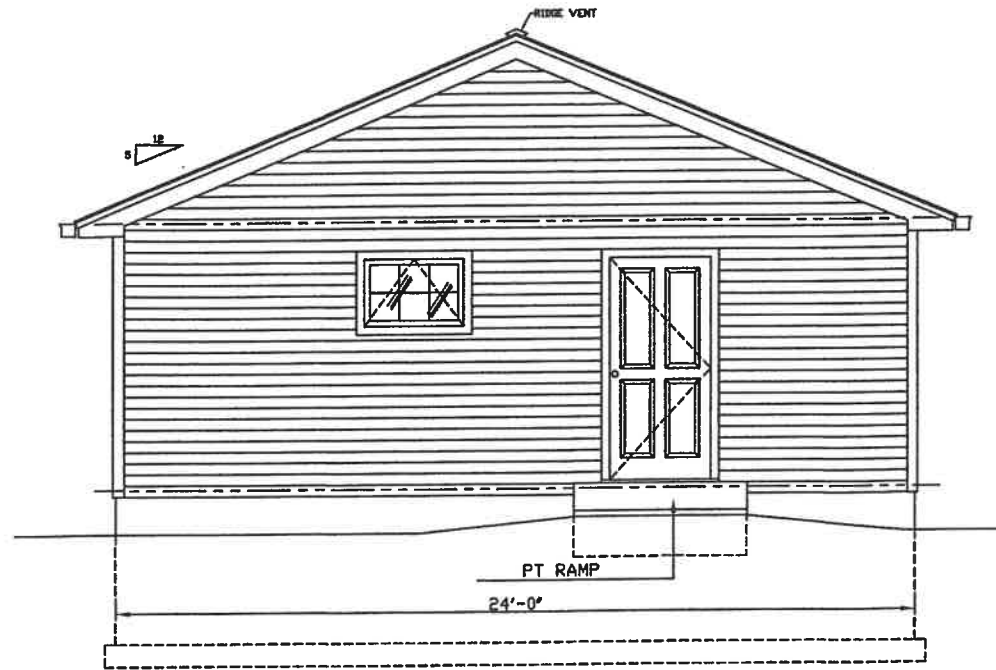


REAR ELEVATION SCALE 1/4"=1'-0"

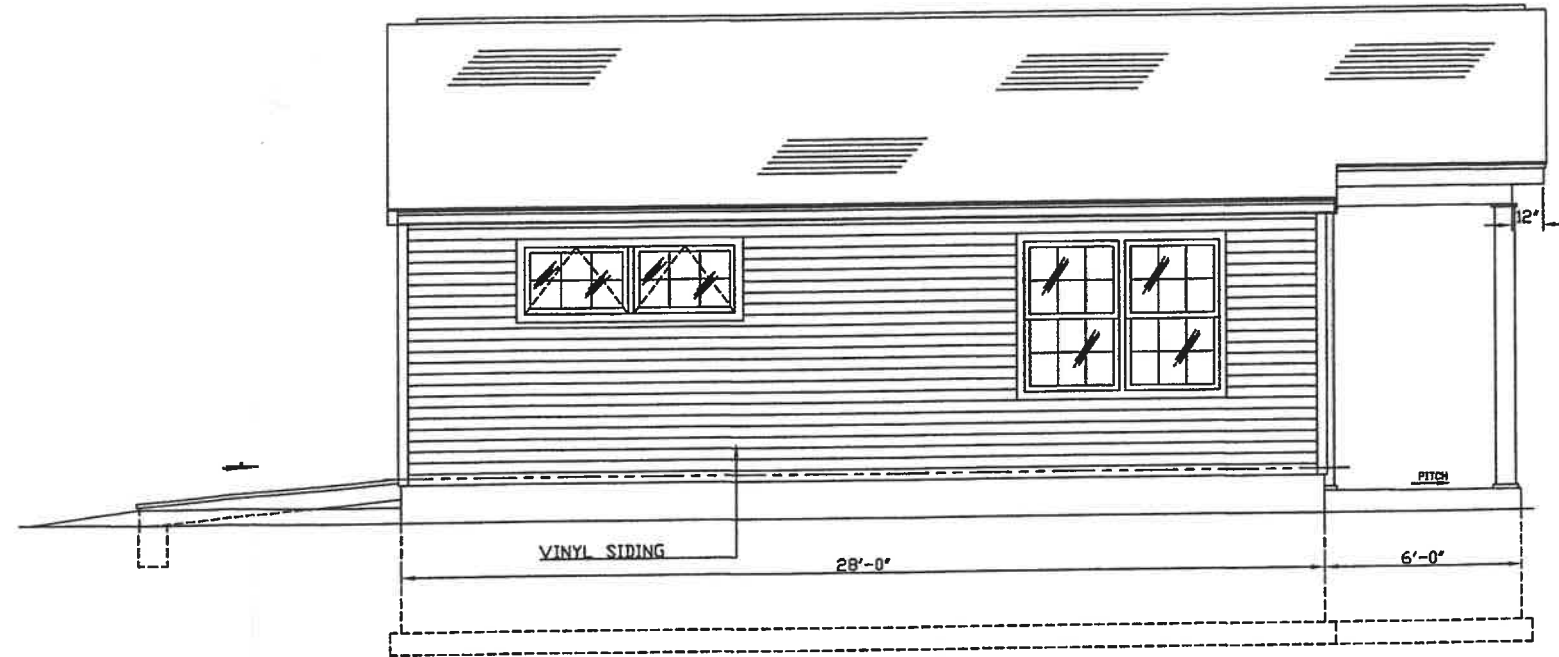


LEFT SIDE ELEVATION SCALE 1/4"=1'-0"

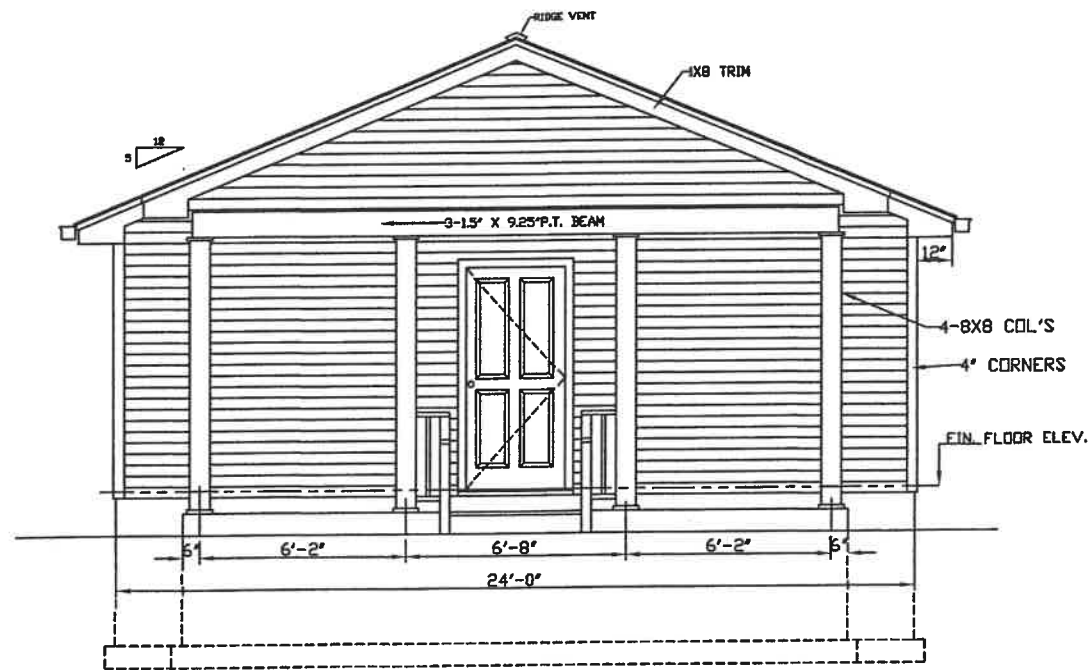

FRONT ELEVATION SCALE 1/4"=1'-0"

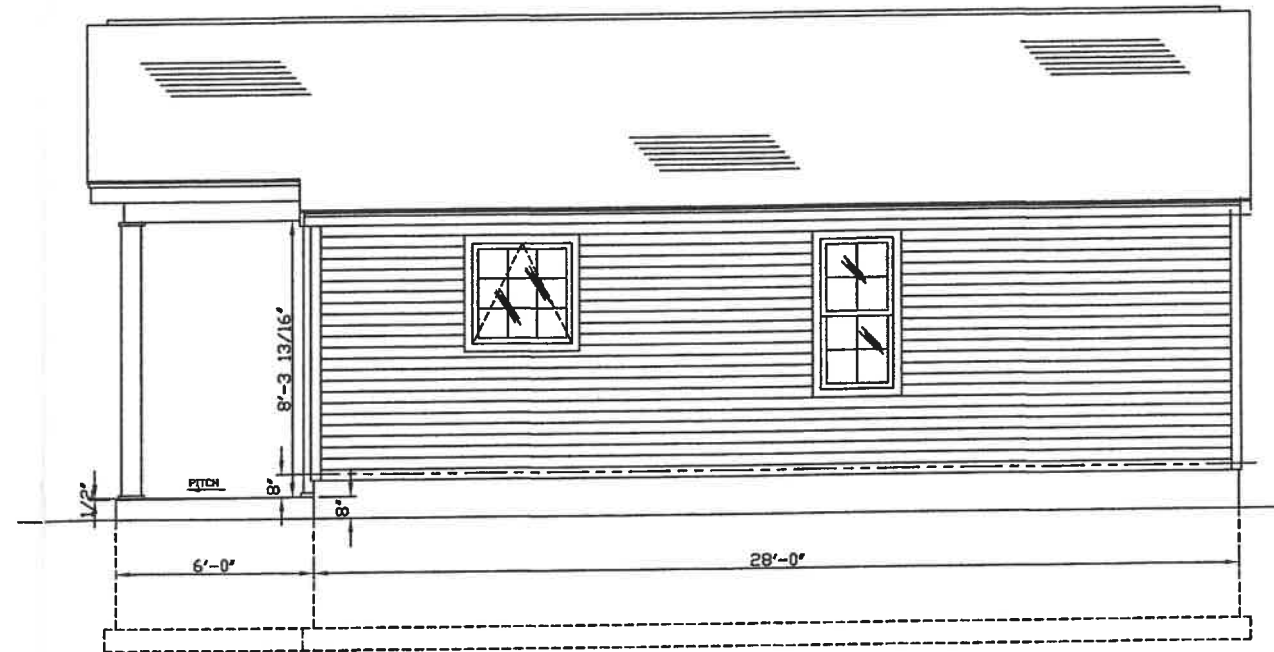

RIGHT SIDE ELEVATION SCALE 1/4"=1'-0"

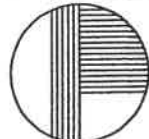SCALE 1/4"=1'-0"	ELEVATIONS	JOB NO. S2023-16
	NEW RESIDENCE FOR :	SHEET
	RICHARD ZINE	A-2
DATE 11-17-23	10 CHARLEY AVE. WAREHAM, MA.	2 OF 2
	CUSTOM HOME PLANS PAUL L. LEVESQUE 660 NORTON AVE. TAUNTON, MA . 02780	REVISIONS