


BLACKMORE POND

EDGE OF POND

BEACH AREA

MAP 76 LOT 1014

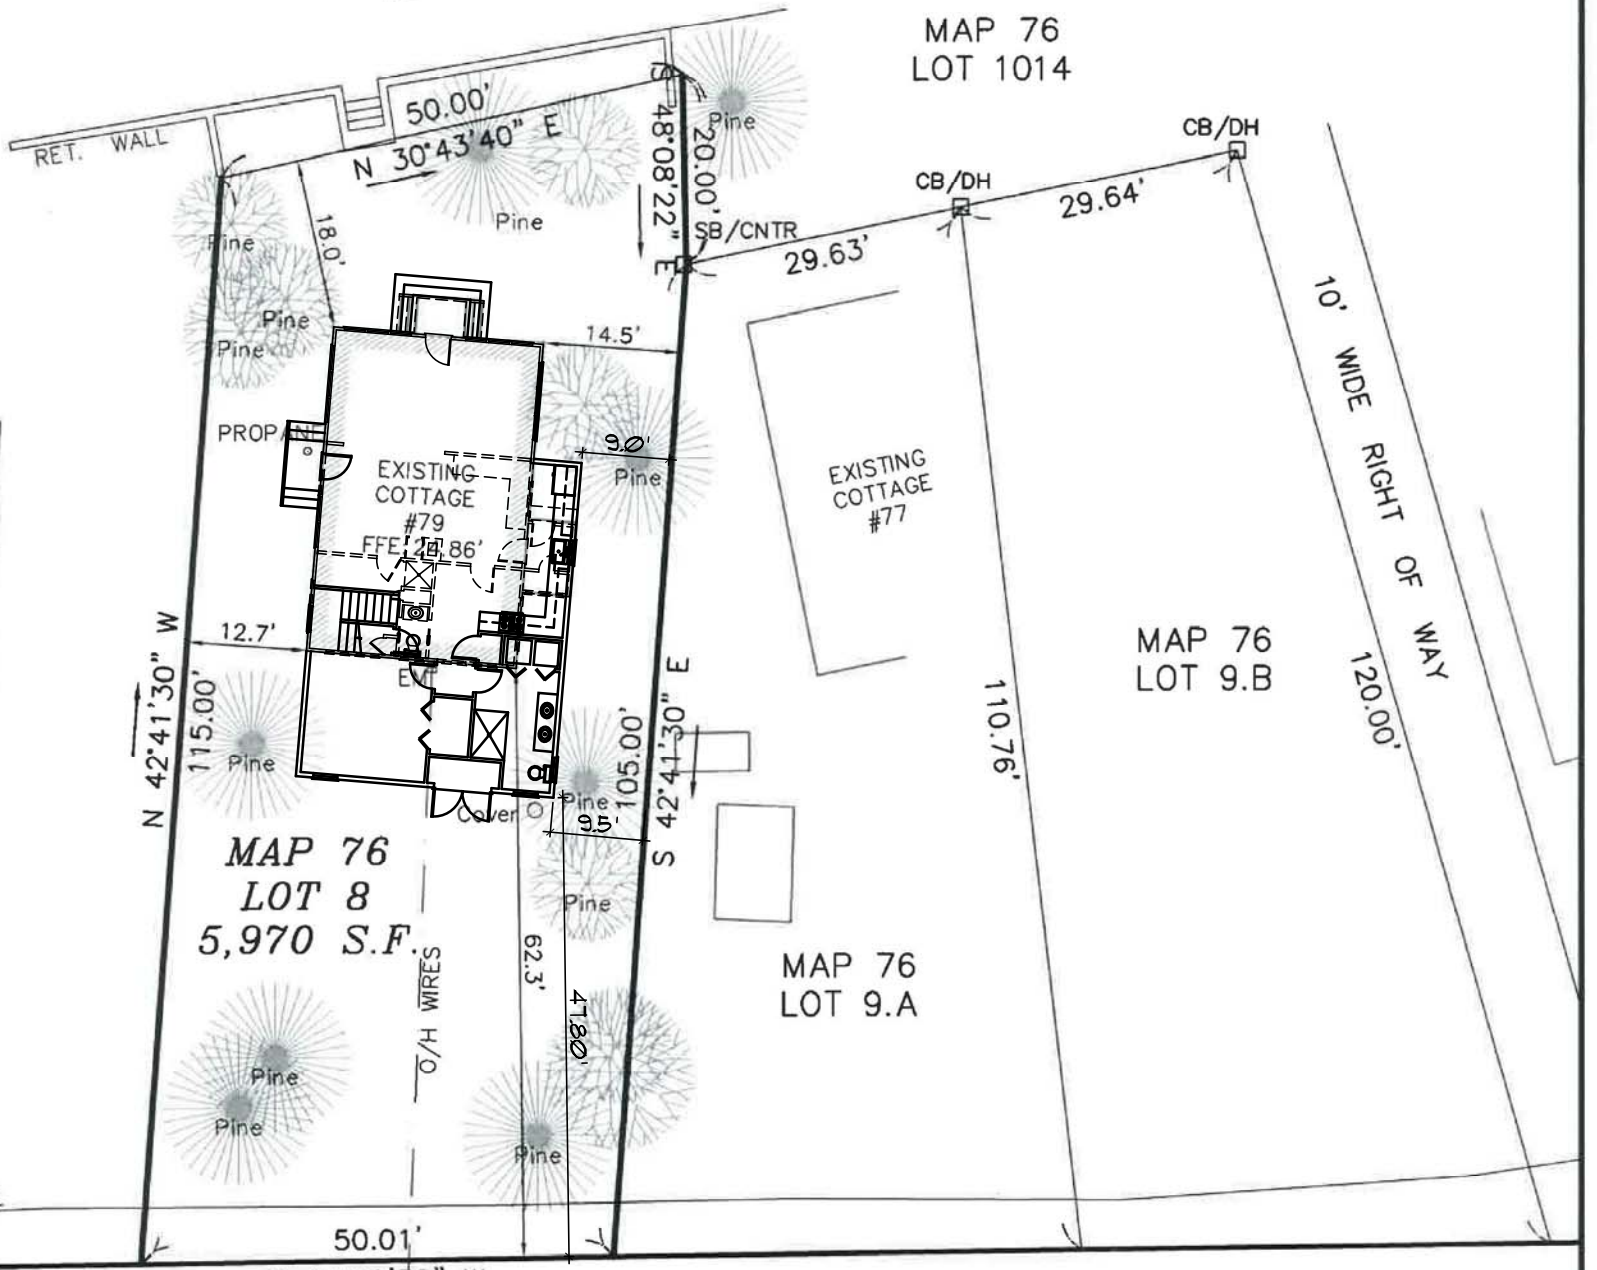

THIS PROPOSED SITE PLAN HAS BEEN GENERATED USING A CERTIFIED PLOT PLAN THAT WAS COMPLETED BY ZENITH LAND SURVEYORS, LLC LOCATED AT 1162 ROCKDALE AVE NEW BEDFORD, MA 02140 DATED SEPTEMBER 2, 2021

**PROPOSED SITE PLAN**  
SCALE: 1" = 20'-0"

ZONED: R60

PROPOSED SITE PLAN

79 BLACKMORE POND CIRCLE  
WEST WAREHAM, MA 02756