



4 SIDE ELEVATION (WEST)  
SCALE: 1/4" = 1'-0"

EXTERIOR MATERIAL LEGEND:


- 1 ARCHITECTURAL GRADE, F.G. ASPHALT ROOF SHINGLES, COLOR EQ. TO CERTAINTED WEATHERED WOOD
- 2 NOT USED
- 3 1 x 10 COMPOSITE RAKE BOARD, PAINTED
- 4 ALUMINUM GUTTERS & DOWNSPOUTS, WHITE
- 5 VINYL CLAPBOARD SIDING
- 6 NOT USED
- 7 1 X 6 COMPOSITE CORNERBOARDS, TYP. OR CORNERBOARDS BY VINYL SIDING MANUFACTURER
- 8 VINYL CLAD WOOD WINDOWS, TYP. REF. WINDOW SCHEDULE
- 9 1X6 COMPOSITE WINDOW CASING, OR CASING BY VINYL SIDING MANUFACTURER
- 10 DECORATIVE COLUMN ENCLOSURE



3 REAR ELEVATION (SOUTH)  
SCALE: 1/4" = 1'-0"



2 SIDE ELEVATION (EAST)  
SCALE: 1/4" = 1'-0"

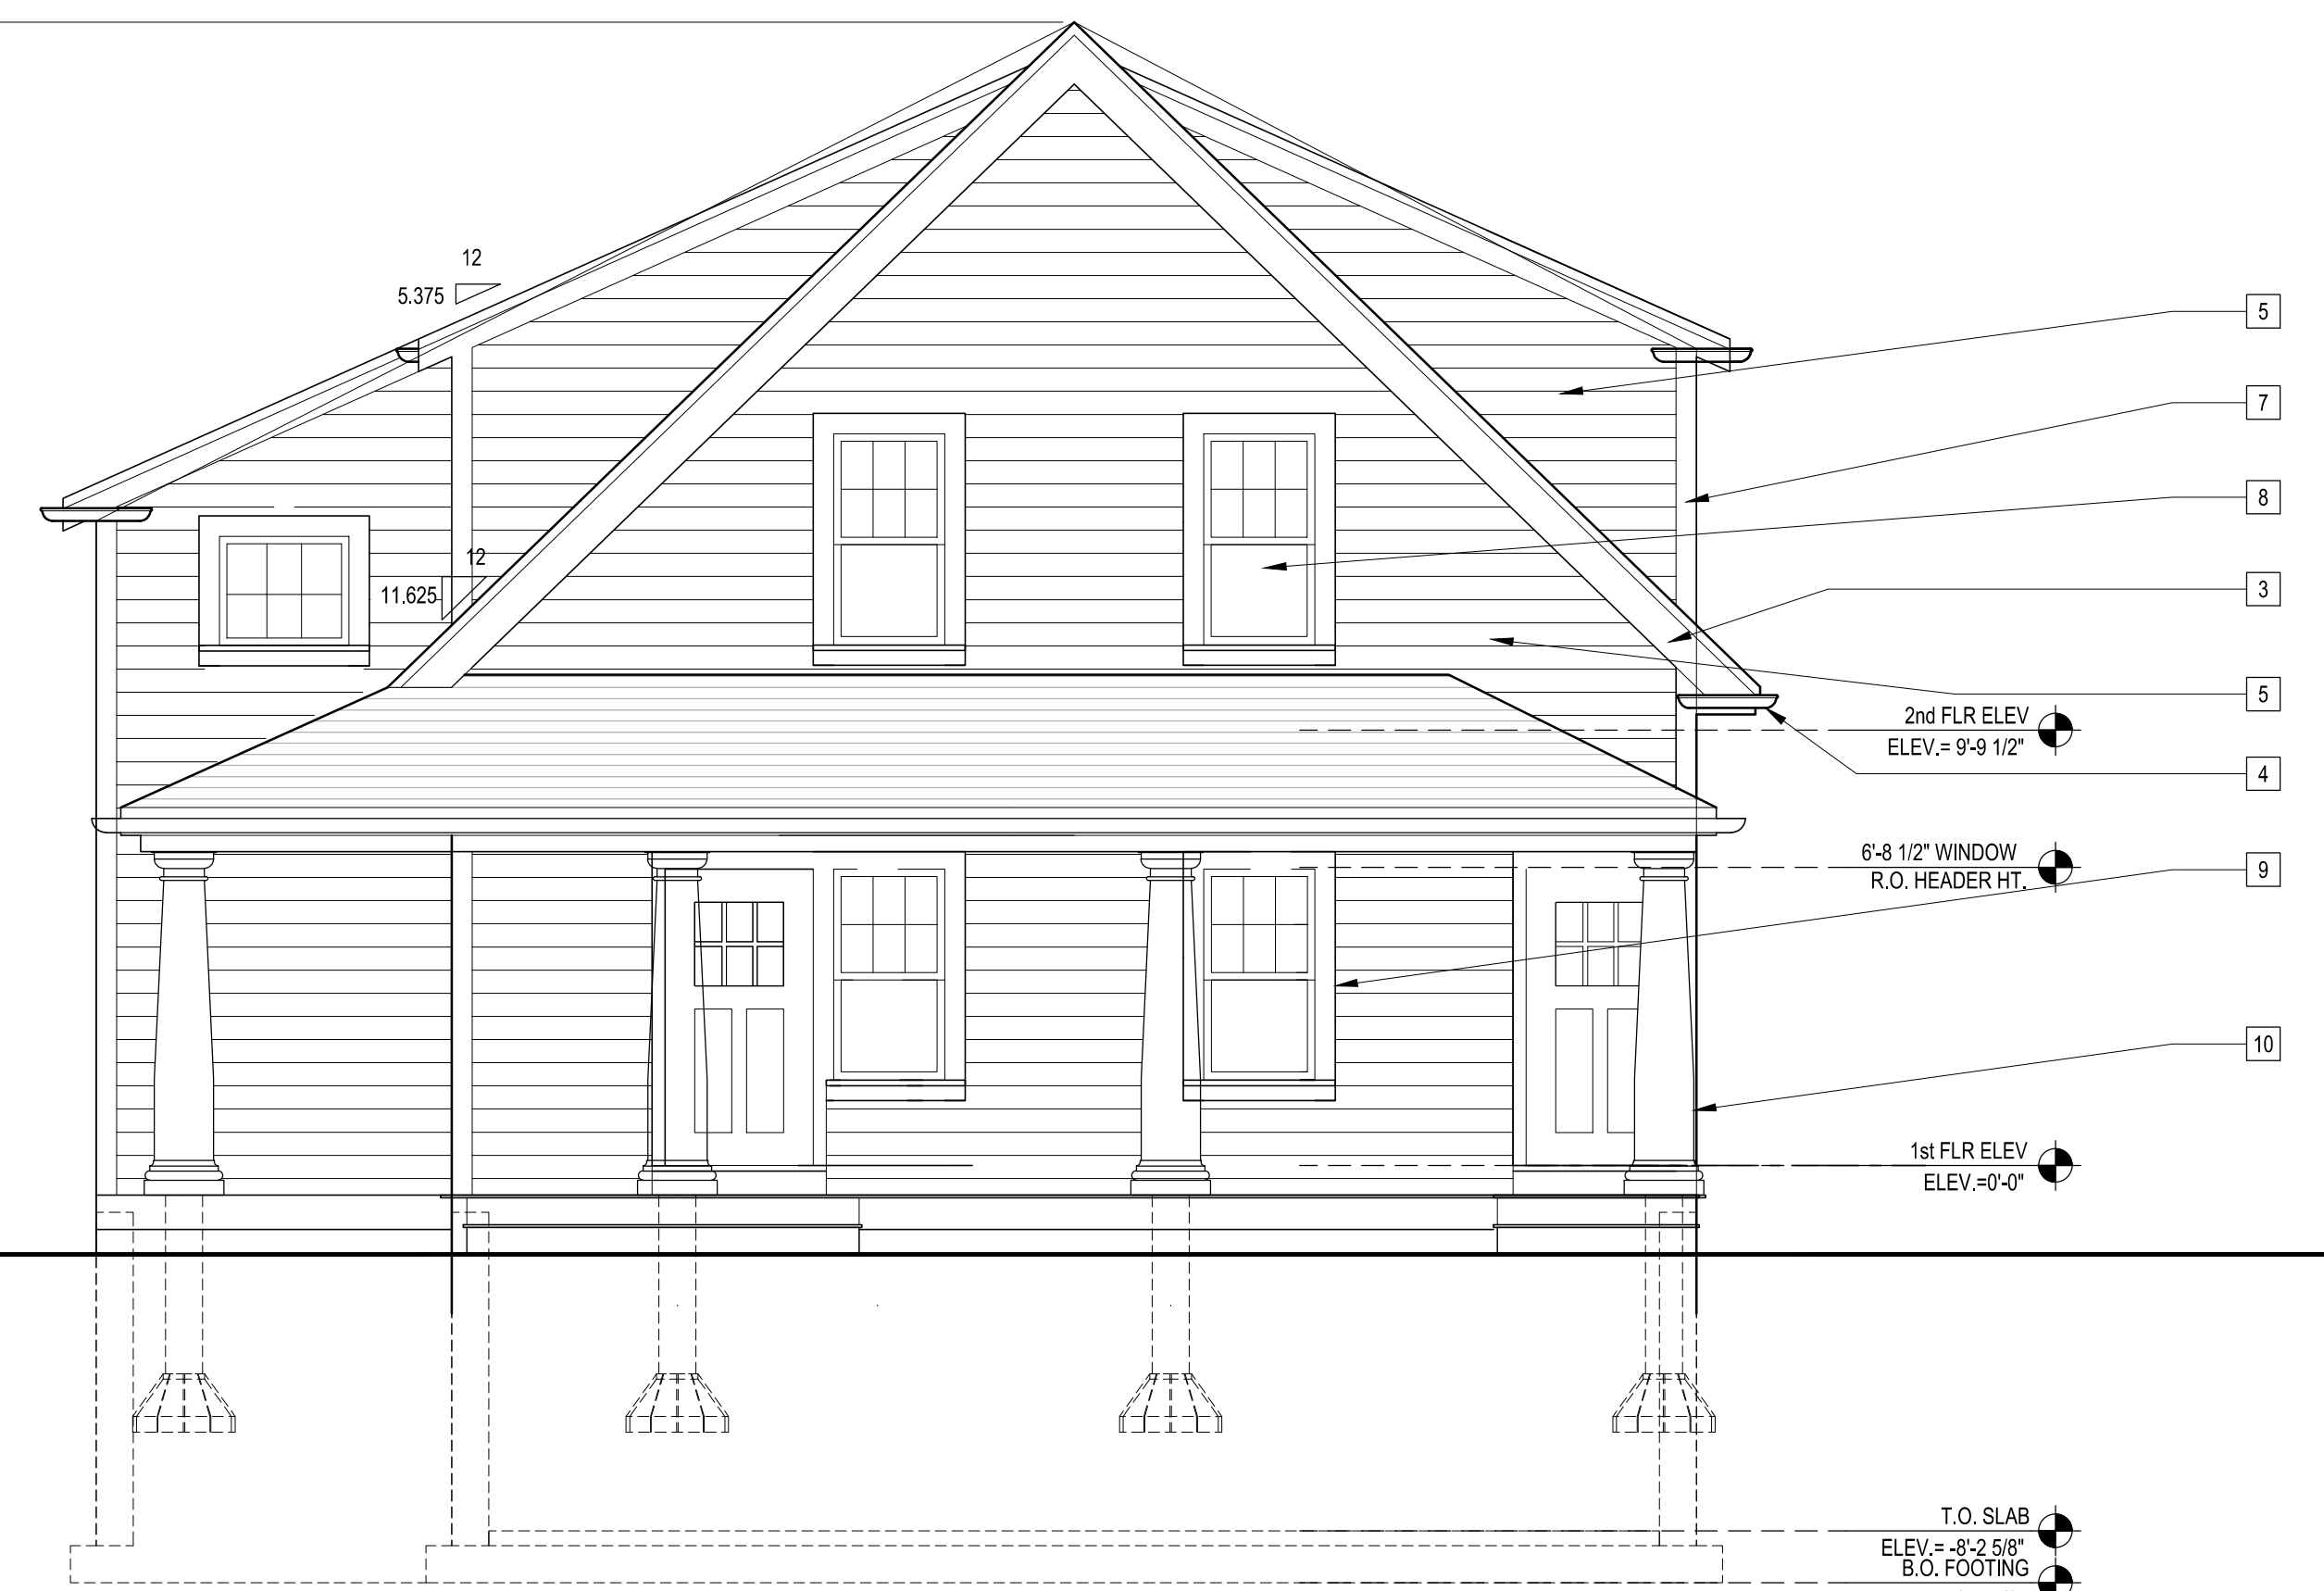

1 FRONT ELEVATION (NORTH)  
SCALE: 1/4" = 1'-0"

NEW RESIDENTIAL  
BUILDING 'B'  
RJWB, LLC  
6 CHAPEL LANE  
E. WAREHAM, MA 02538



**Anthony**  
FRANGIADIS ASSOCIATES  
36 N. WATER ST., NEW BEDFORD, MA 02740

Ph 508-992-3494 • Fax 508-992-3495 • www.anthif.com • email: info@anthif.com

REVISIONS

1-04/17/23 REV. VINYL SIDING	
2-	
3-	
4-	
5-	DRAWN BY A.F.
6-	CHECKED BY A.F.
7-	

NOTICE OF COPYRIGHT  
THIS DRAWING IS THE PROPERTY OF THE ARCHITECT AND HAS BEEN PREPARED SPECIFICALLY FOR THE OWNER FOR THIS PROJECT AT THIS SITE AND IS NOT TO BE USED FOR ANY OTHER PURPOSE, LOCATION, OR OWNER WITHOUT WRITTEN CONSENT OF THE ARCHITECT  
© 2018 ARCHIT8 STUDIO LLC

TITLE:  
**PROPOSED EXTERIOR ELEVATIONS**

File No. 20013 elevs A  
Date 04/28/22  
Sheet No

**A-2.0**