

December 3, 2020

Town of Wareham Planning Board
Memorial Town Hall
54 Marion Road
Wareham, MA 02571

Attention: Mr. George Barrett, Chairman

Re: Revisions to Approved Site Plans- PB 45-19

Dear Mr. Barrett:

Highpoint Engineering (Highpoint), on behalf of the owner/applicant, requests the approval by the planning board for the following proposed site plan revisions:

- Modification to the proposed pavement detail for the SBUX site only; and
- Modification of proposed light pole location as shown on attached sketch plan.

These modification to the site plan differs from the May 20, 2020 approved site plans and respectfully request approval of the construction stage changes proposed.

Please feel free to contact me at 781-713-3401 or email at dredgate@highpointeng.com should you require additional information. We hope that we can be included on the 12/7 agenda to discuss further.

Sincerely,

HIGHPOINT ENGINEERING



Derek B. Redgate, PE
Senior Project Manager

cc:

Attachment: SK-02



HIGHPOINT ENGINEERING, INC.
 LAND PLANNING
 PERMIT EXPEDITING
 CIVIL ENGINEERING
 CONSULTING

CANTON CORPORATE PLACE
 45 DAN ROAD, SUITE 140
 CANTON, MA 02021
 www.HighpointEng.com

**WAREHAM RETAIL MANAGEMENT
 SITE DEVELOPMENT PROJECT**

1 SETH TOBEY RD
 WAREHAM, MA

OWNER/APPLICANT: WAREHAM RETAIL MANAGEMENT, LLC




ISSUE DATE:
 12.03.2020

PROJECT NUMBER:
 18045

SHEET TITLE:
**PAVEMENT
 DETAIL & LIGHT
 POLE LOCATION
 MODIFICATION**

SHEET NUMBER:

SK02

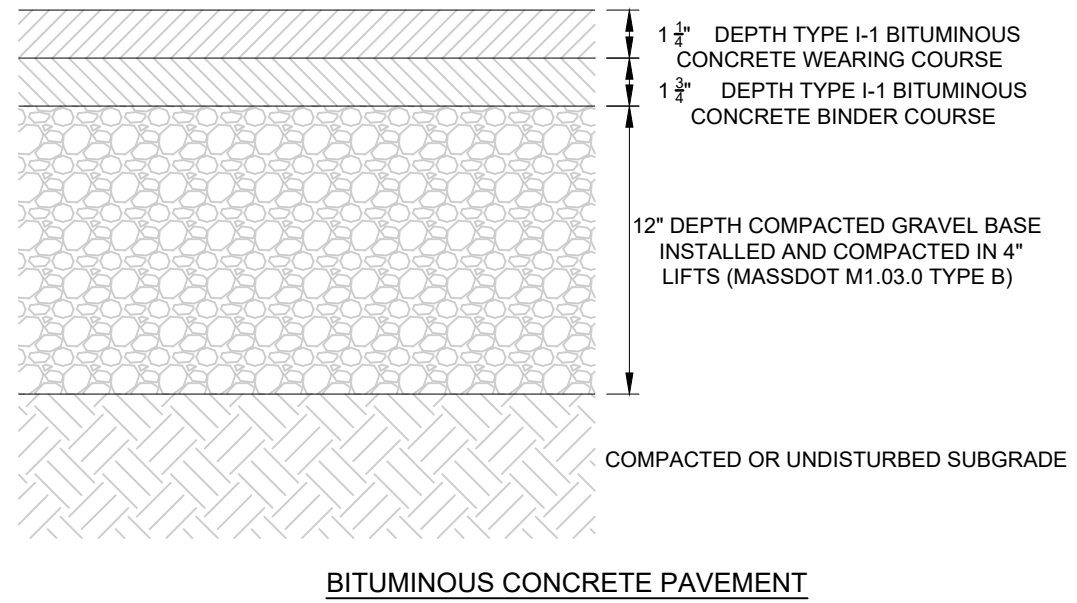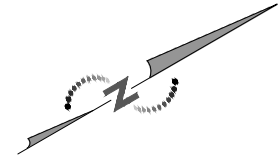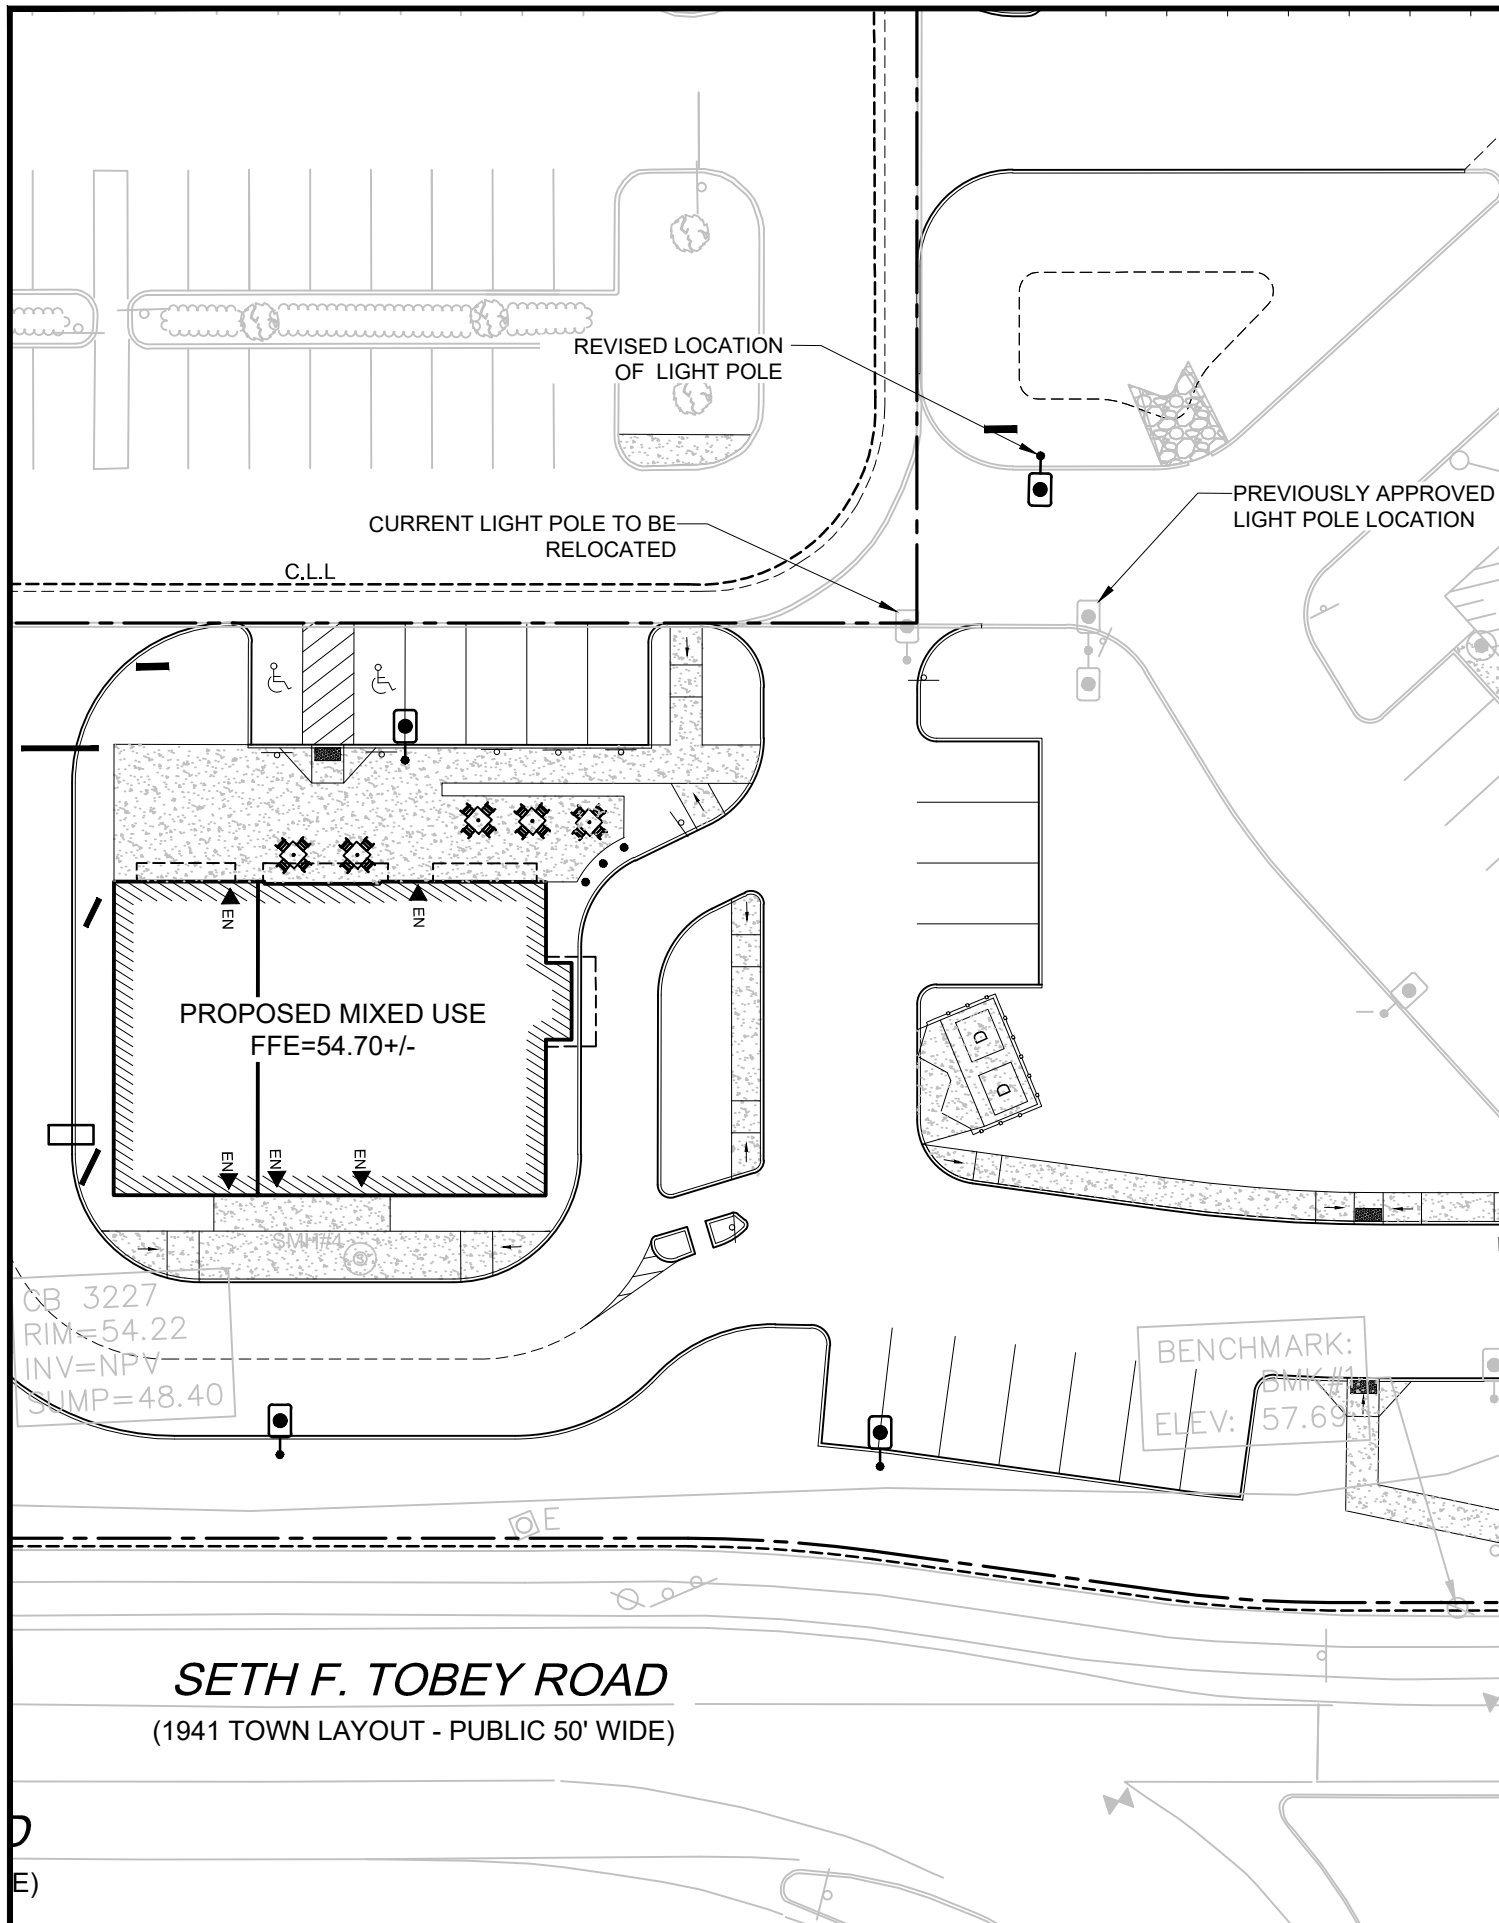

NOTES

1. THIS PLAN MODIFIES LIGHT POLE LOCATION AND PAVEMENT DETAIL FROM APPROVED MAJOR SITE PLAN REVISION DATED 05-22-2020

