




1 FLOOR PLAN  
1/4" = 1'-0"

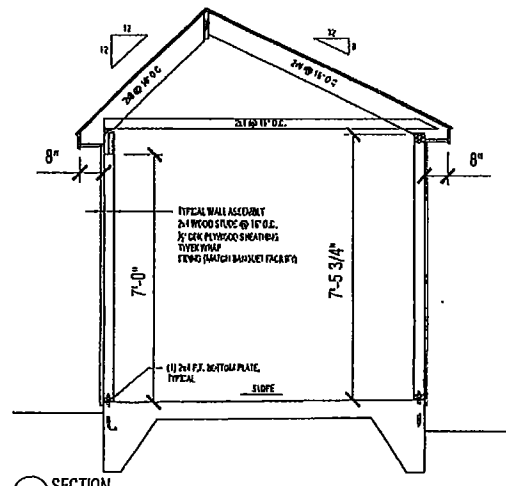


2 SECTION  
1/2" = 1'-0"

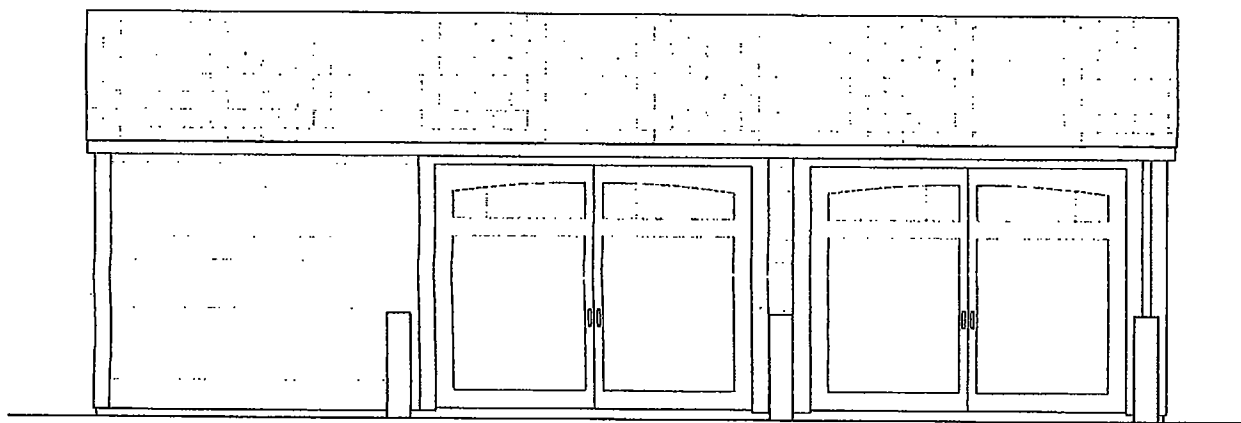


3 EXTERIOR ELEVATION - FRONT  
1/4" = 1'-0"

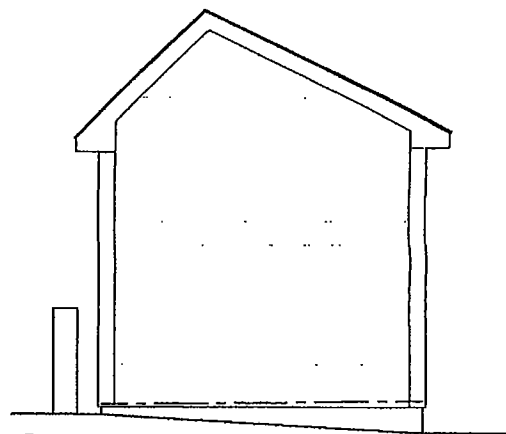

4 EXTERIOR ELEVATION - LEFT SIDE  
1/4" = 1'-0"

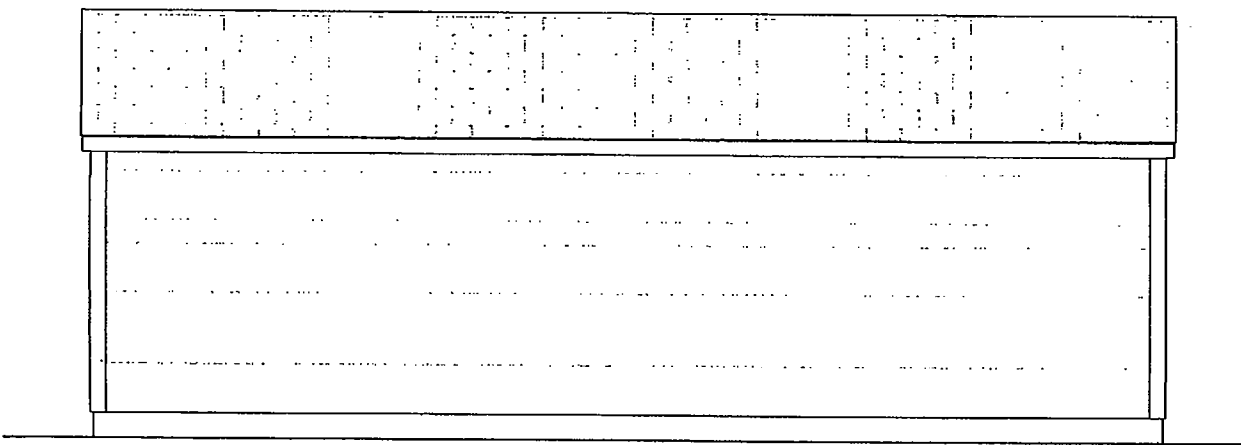

5 EXTERIOR ELEVATION - REAR  
1/4" = 1'-0"

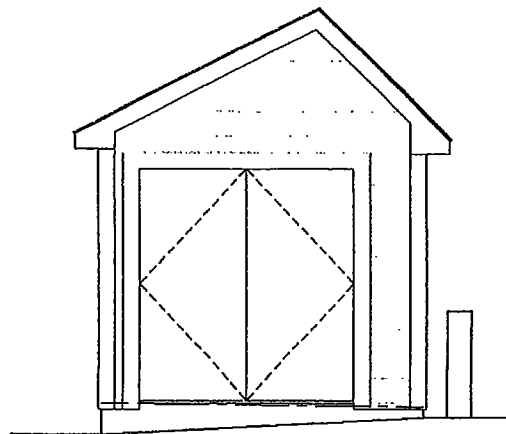

6 EXTERIOR ELEVATION - RIGHT SIDE  
1/4" = 1'-0"

**ASAP** Engineering &  
Design Co., Inc.  
Suite Three - 155 East Grove Street - Route 28  
Wareham, MA 02568  
Telephone 508-946-3561 - Fax 508-946-1653

FLOOR PLAN, EXT ELEVATIONS & SECTION  
Project Name: DANNY WARREN - DUMPSTER ENCLOSURE  
Project Address: 59 MAIN STREET  
WAREHAM, MA

Revision	Home	Date


Scale: A1.00  
Date: Aug. 30, 2012

NOTES:  
 1) ALL FINISHES & ASSEMBLIES  
 INTERIOR & EXTERIOR BELOW FLOOD ELEVATION  
 SHALL BE OF FLOOD RESISTIVE MATERIAL  
 2) INSTALL (1) FLOOD VENT PER 200 sq.ft.


WALL TYPE 1:  
 SIDING (TSD BY OWNER)  
 TYVEK WRAP (or EQUAL OR BETTER)  
 1/2" P.T. WALL SHEATHING  
 3/4" RIGID INSULATION  
 8" GIB  
 2 1/2" RIGID INSULATION  
 3/4" PLYWOOD  
 1/2" DUROCK

WALL TYPE 2:  
 1/2" DUROCK  
 2x6 P.T. WOOD STUDS @ 16" O.C.  
 1/2" DUROCK

WALL TYPE 3:  
 1/2" DUROCK  
 2x6 P.T. WOOD STUDS @ 16" O.C.  
 3/4" P.T. PLYWOOD (RESTROOM SIDE OF WALL)  
 1/2" DUROCK

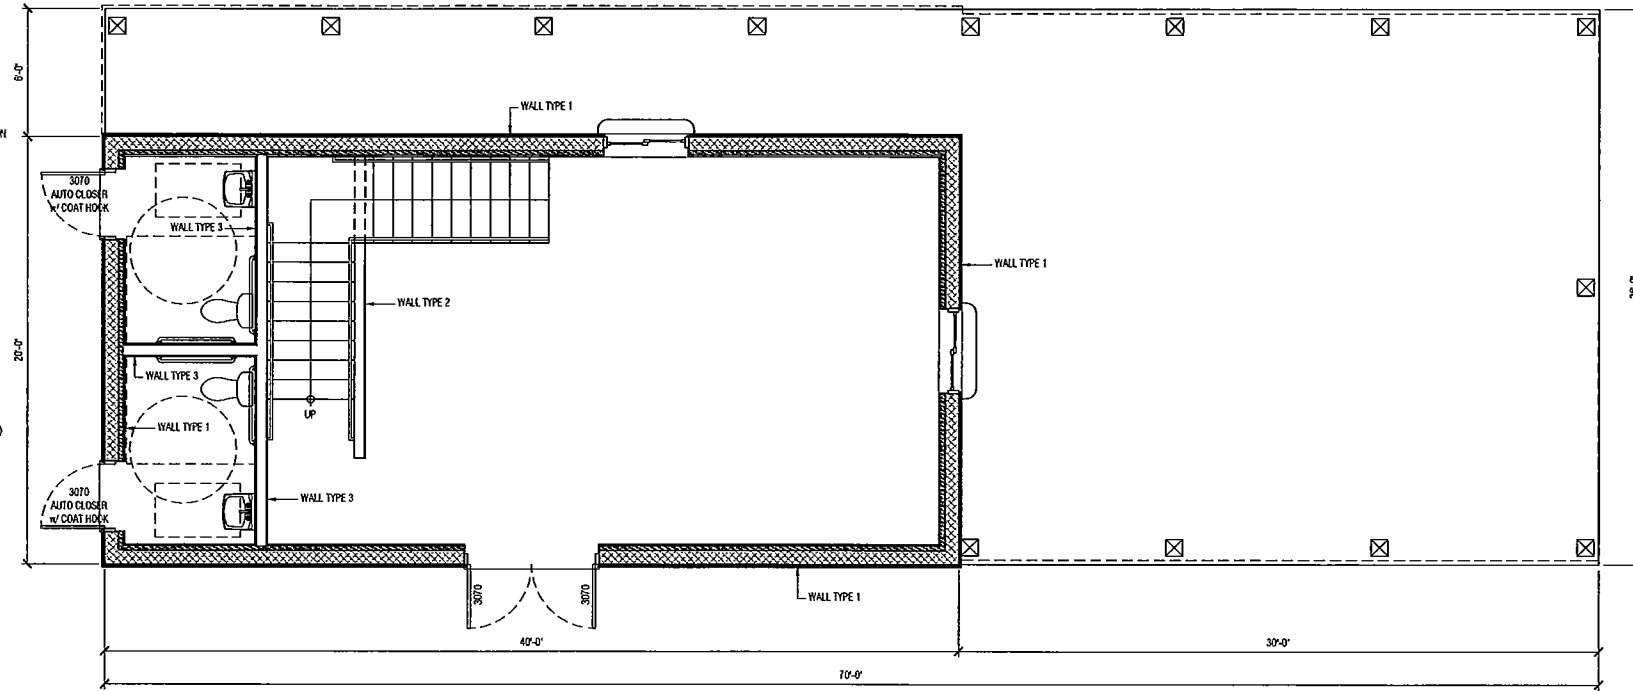

1 ENTRY LEVEL FLOOR PLAN  
 1/8" = 1'-0"

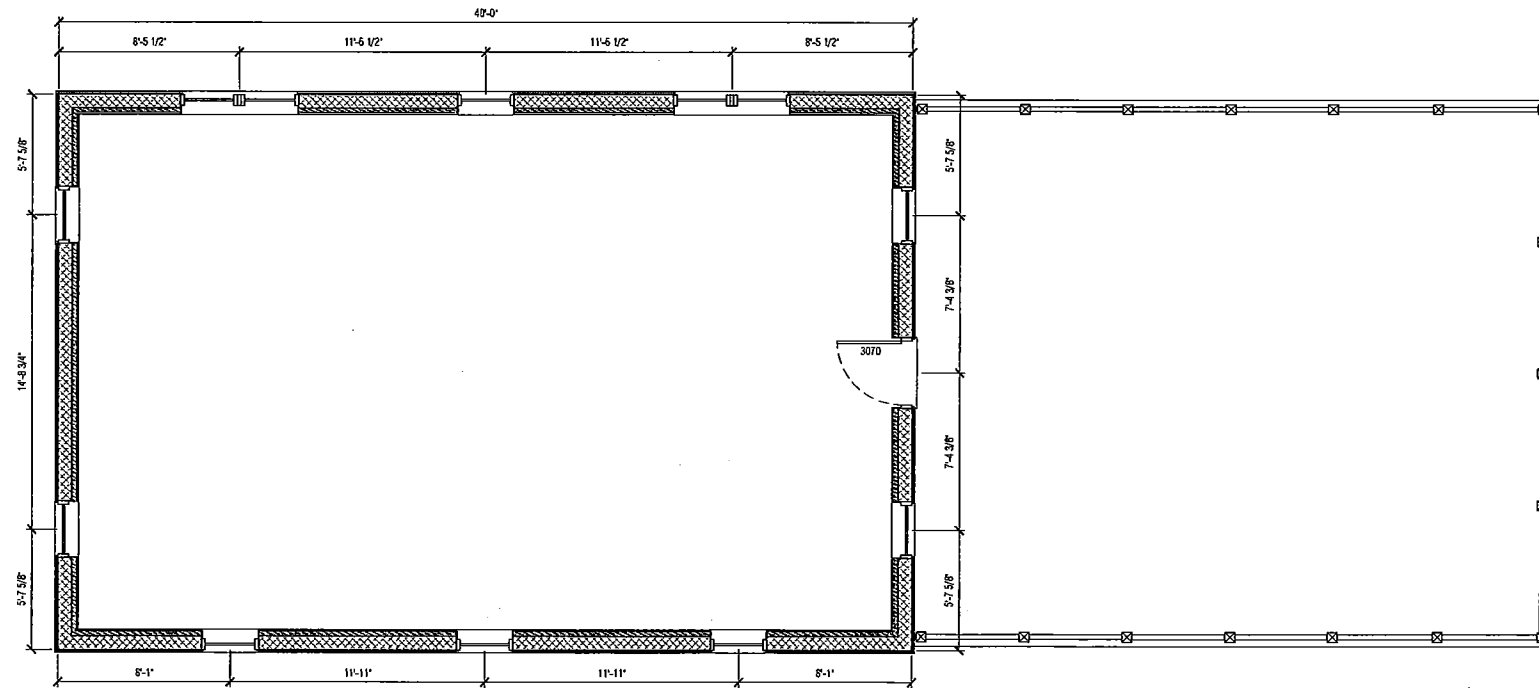

2 SECOND LEVEL FLOOR PLAN  
 1/8" = 1'-0"


**ASAP** Engineering & Design Co., Inc.  
 Suite Three - 155 East Grove Street - Route 28  
 Middleborough, MA 02346  
 Telephone 508-946-3561 - Fax 508-946-1653

ENTRY & SECOND LEVEL FLOOR PLANS


DANNY WARREN - PAVILION  
 59 MAIN STREET  
 WAREHAM, MA

Revision	Name	Date
ORIGINAL	MDT	06-02-22
Colonial Design	MDT	11-03-23

Contract	Sheet
2020-069	A1.00
Project	Danny Warren
Date	Jun. 02, 2022

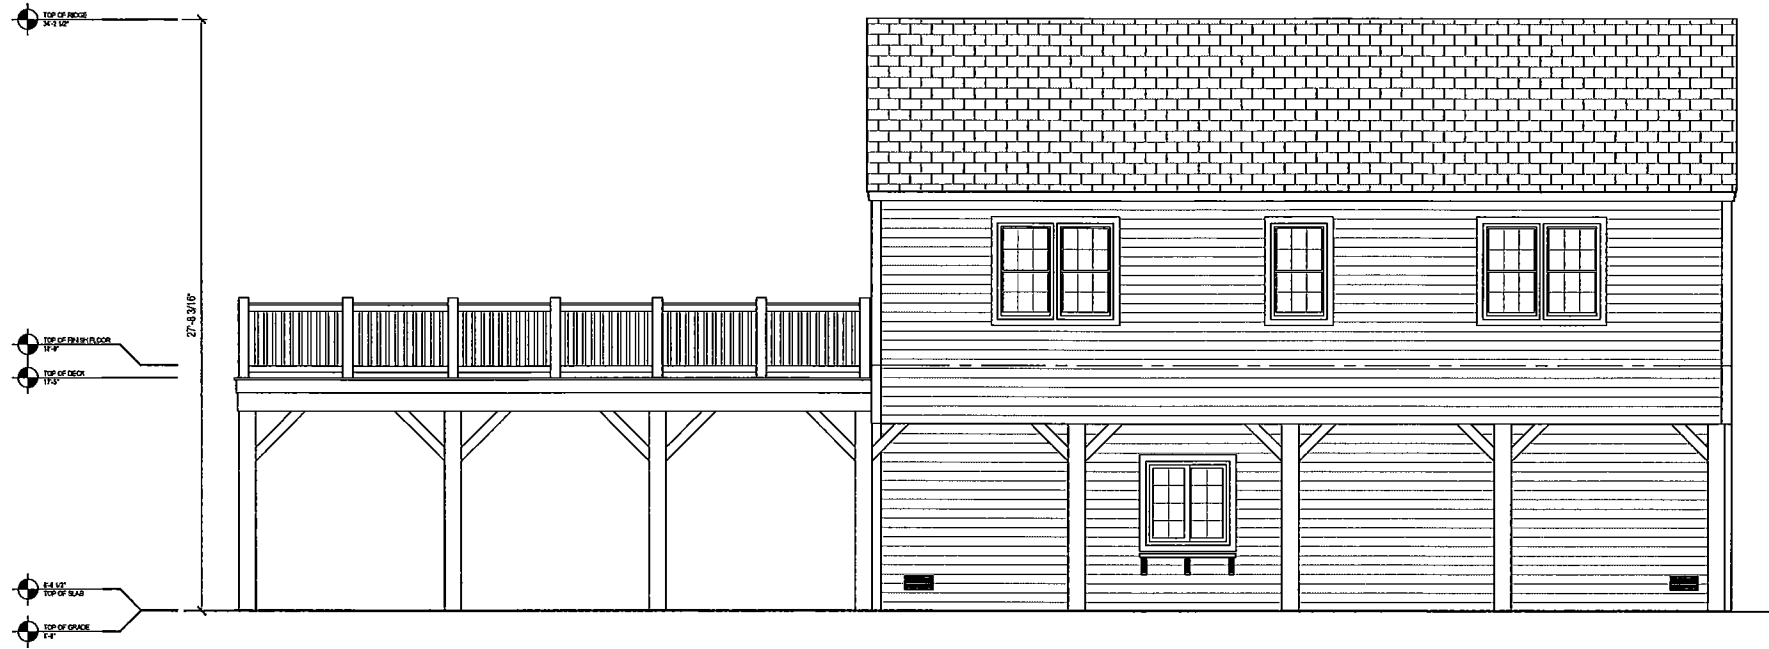

3 EXTERIOR ELEVATION - EAST  
1/4" = 1'-0"

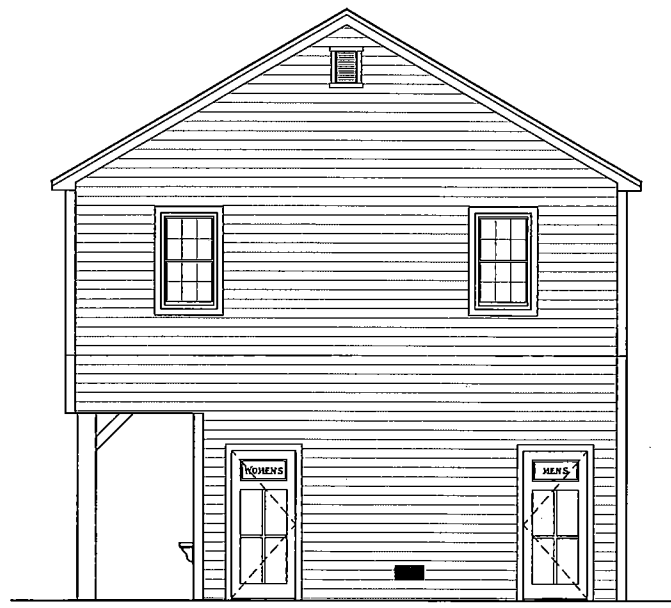

2 EXTERIOR ELEVATION - NORTH  
1/4" = 1'-0"

**ASAP** Engineering & Design Co., Inc.  
 Suite Three - 155 East Grove Street - Route 28  
 Middleborough, MA 02346  
 Telephone 508-946-3561 - Fax 508-946-1653

EXTERIOR ELEVATIONS  
 DANNY WARREN - PAVILION  
 59 MAIN STREET  
 WAREHAM, MA

Revision	Name	Date
ORIGINAL	MDT	06-02-22
Colonial Design	MDT	11-03-23

Contract	2020-689	Start
Project	Danny Warren	A2.00
Date	Jun. 02, 2022	



1 EXTERIOR ELEVATION - WEST  
 1/8" = 1'-0"



4 EXTERIOR ELEVATION - SOUTH  
 1/8" = 1'-0"

**ASAP** Engineering & Design Co., Inc.  
 Suite Three - 155 East Grove Street - Route 28  
 Middleborough, MA 02346  
 Telephone 508-946-3661 - Fax 508-946-1653

EXTERIOR ELEVATIONS  
 DANNY WARREN - PAVILION  
 59 MAIN STREET  
 WAREHAM, MA

Revision	Name	Date
Colonial Design	MDT	11-03-23
ORIGINAL	MDT	06-02-22

Contract	Sheet
2020-089	A2.01
Project	
Danny Warren	
Date	
Jun. 02, 2022	