


- TOP OF MONITOR RIDGE
82'-7"
- TOP OF RIDGE
48'-6 1/2"
- TOP OF DECK RIDGE
37'-6 1/2"
- TOP OF ENTRY RIDGE
31'-11"
- TOP OF FINISH FLOOR
17'-1"
- TOP OF DECK
17'-6 1/2"
- TOP OF GRAZE (HWS)
11'-0"
- TOP OF BASEMENT SLAB
8'-2"
- TOP OF GRAZE (LOW)
8'-4"

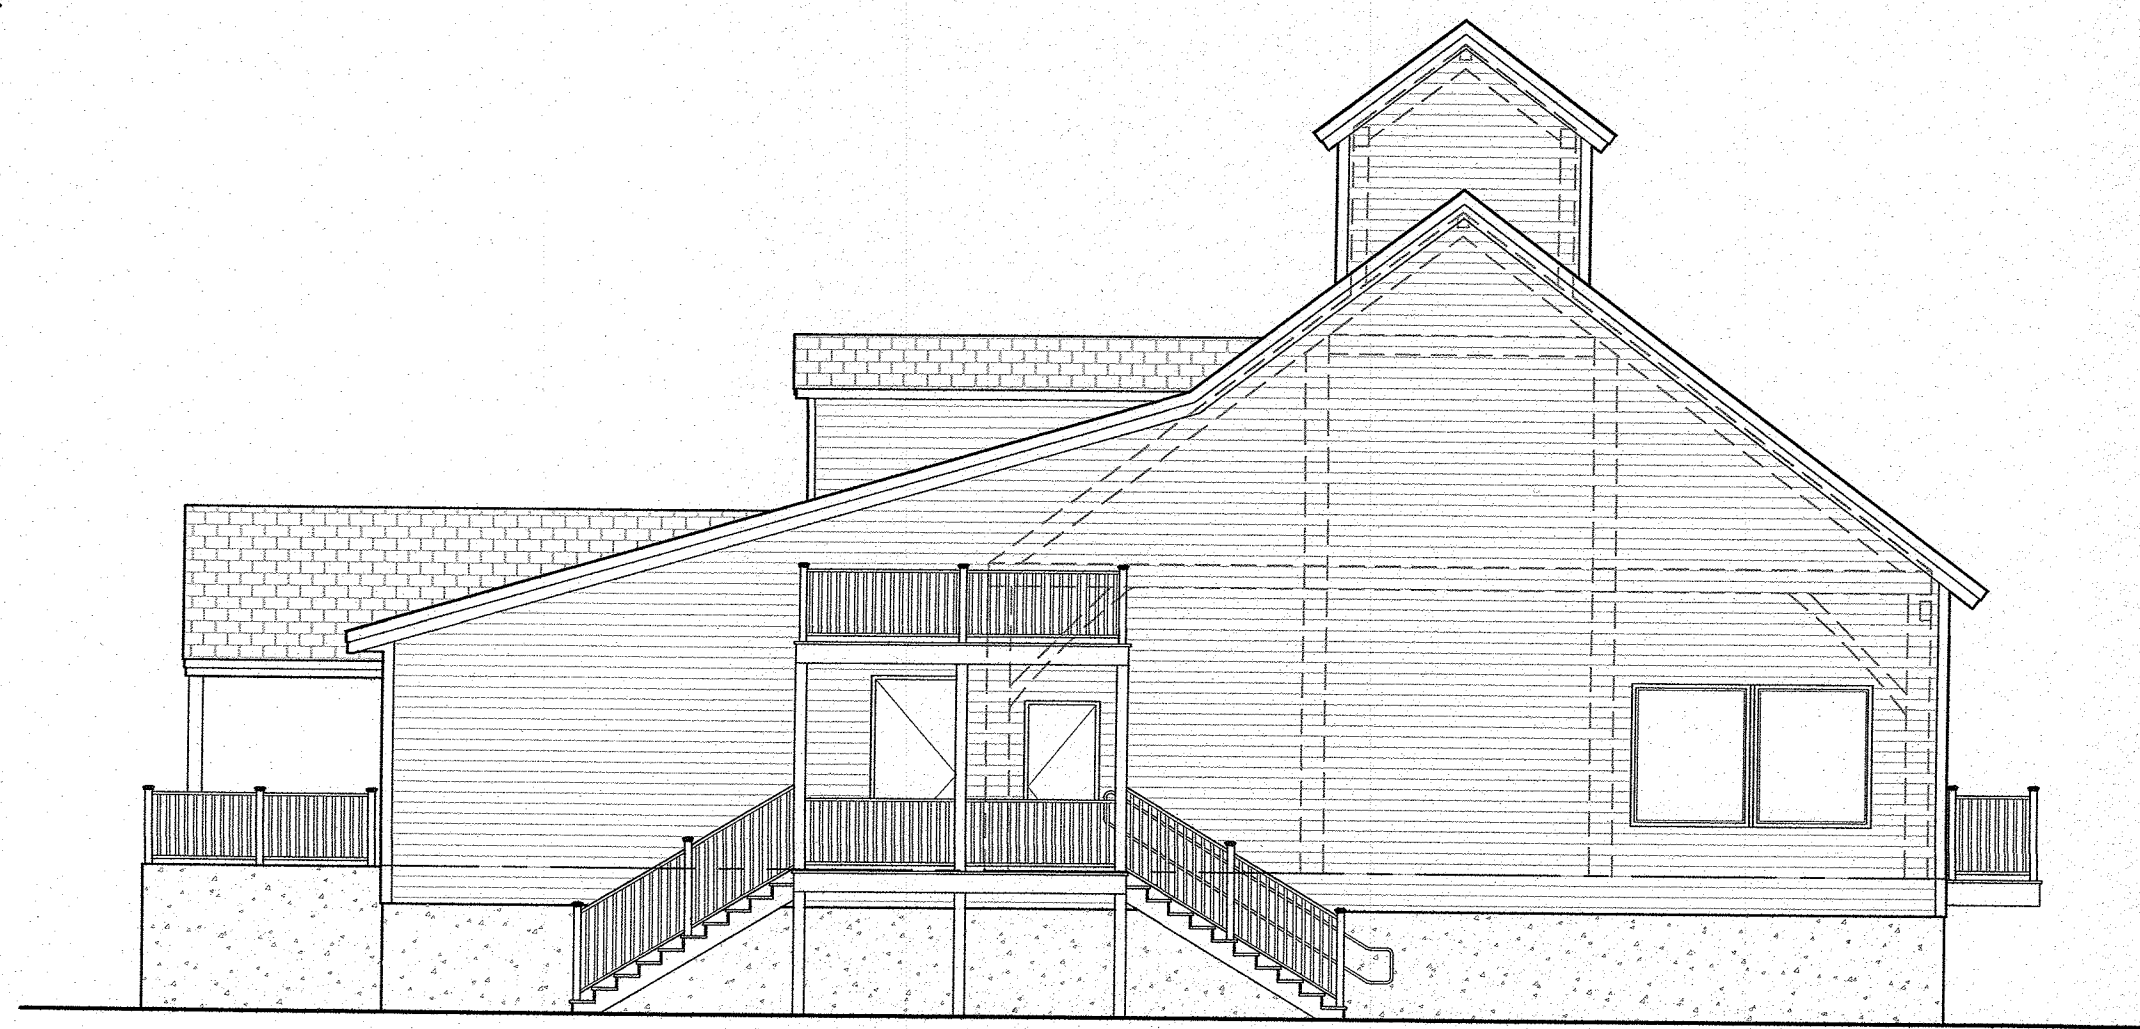


1 EXTERIOR ELEVATION - WEST
1/8" = 1'-0"

- TOP OF MONITOR RIDGE
82'-7"
- TOP OF RIDGE
48'-6 1/2"
- TOP OF DECK RIDGE
37'-6 1/2"
- TOP OF ENTRY RIDGE
31'-11"
- TOP OF FINISH FLOOR
17'-1"
- TOP OF DECK
17'-6 1/2"
- TOP OF GRAZE (HWS)
11'-0"
- TOP OF BASEMENT SLAB
8'-2"
- TOP OF GRAZE (LOW)
8'-4"



2 EXTERIOR ELEVATION - SOUTH
1/8" = 1'-0"

ASAP Engineering & Design Co., Inc.
 Suite Three - 155 East Grove Street - Route 28
 Middleborough, MA 02346
 Telephone 508-946-3581 - Fax 508-946-1653

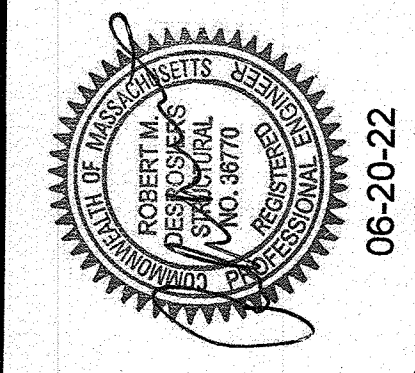

06-20-22

EXTERIOR ELEVATIONS

WARREN QOZB, LLC - BANQUET
 59 MAIN STREET
 WAREHAM, MA

Revision	Name	Date
ORIGINAL	MDT	06-20-22

Contract 2020-089	Sheet A2.00
Project Danny Warren	
Date Jun. 20, 2022	

- TOP OF MONITOR RIDGE
32'-7"
- TOP OF RIDGE
34'-4 1/2"
- TOP OF DECK RIDGE
37'-6 1/2"
- TOP OF ENTRY RIDGE
38'-1 1/2"
- TOP OF FINISH FLOOR
17'-1"
- TOP OF DECK
17'-6 1/2"
- TOP OF GRADE BRGA
17'-0"
- TOP OF BASEMENT SLAB
8'-2"
- TOP OF GRADE LOW
8'-0"




1 EXTERIOR ELEVATION - EAST
1/8" = 1'-0"

- TOP OF MONITOR RIDGE
32'-7"
- TOP OF RIDGE
34'-4 1/2"
- TOP OF DECK RIDGE
37'-6 1/2"
- TOP OF ENTRY RIDGE
38'-1 1/2"
- TOP OF FINISH FLOOR
17'-1"
- TOP OF DECK
17'-6 1/2"
- TOP OF GRADE BRGA
17'-0"
- TOP OF BASEMENT SLAB
8'-2"
- TOP OF GRADE LOW
8'-0"



2 EXTERIOR ELEVATION - NORTH
3/8" = 1'-0"

ASAP Engineering &
Design Co., Inc.
Suite Three - 155 East Grove Street - Route 28
Middleborough, MA 02346
Telephone 508-946-3581 - Fax 508-946-1653

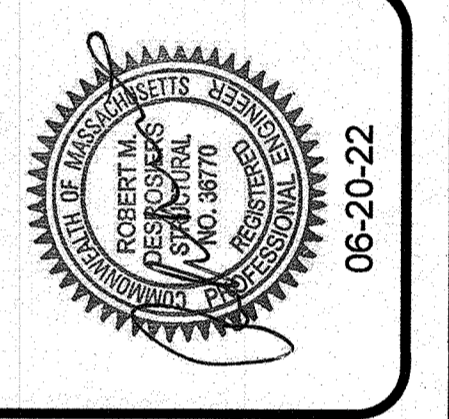


EXTERIOR ELEVATIONS

WARREN QOZB, LLC - BANQUET
59 MAIN STREET
WAREHAM, MA

ORIGINAL	MDT	06-20-22
Revision	Name	Date

Contract	2020-089	Sheet	A2.01
Project	Danny Warren	Date	
Date	Jun. 20, 2022		

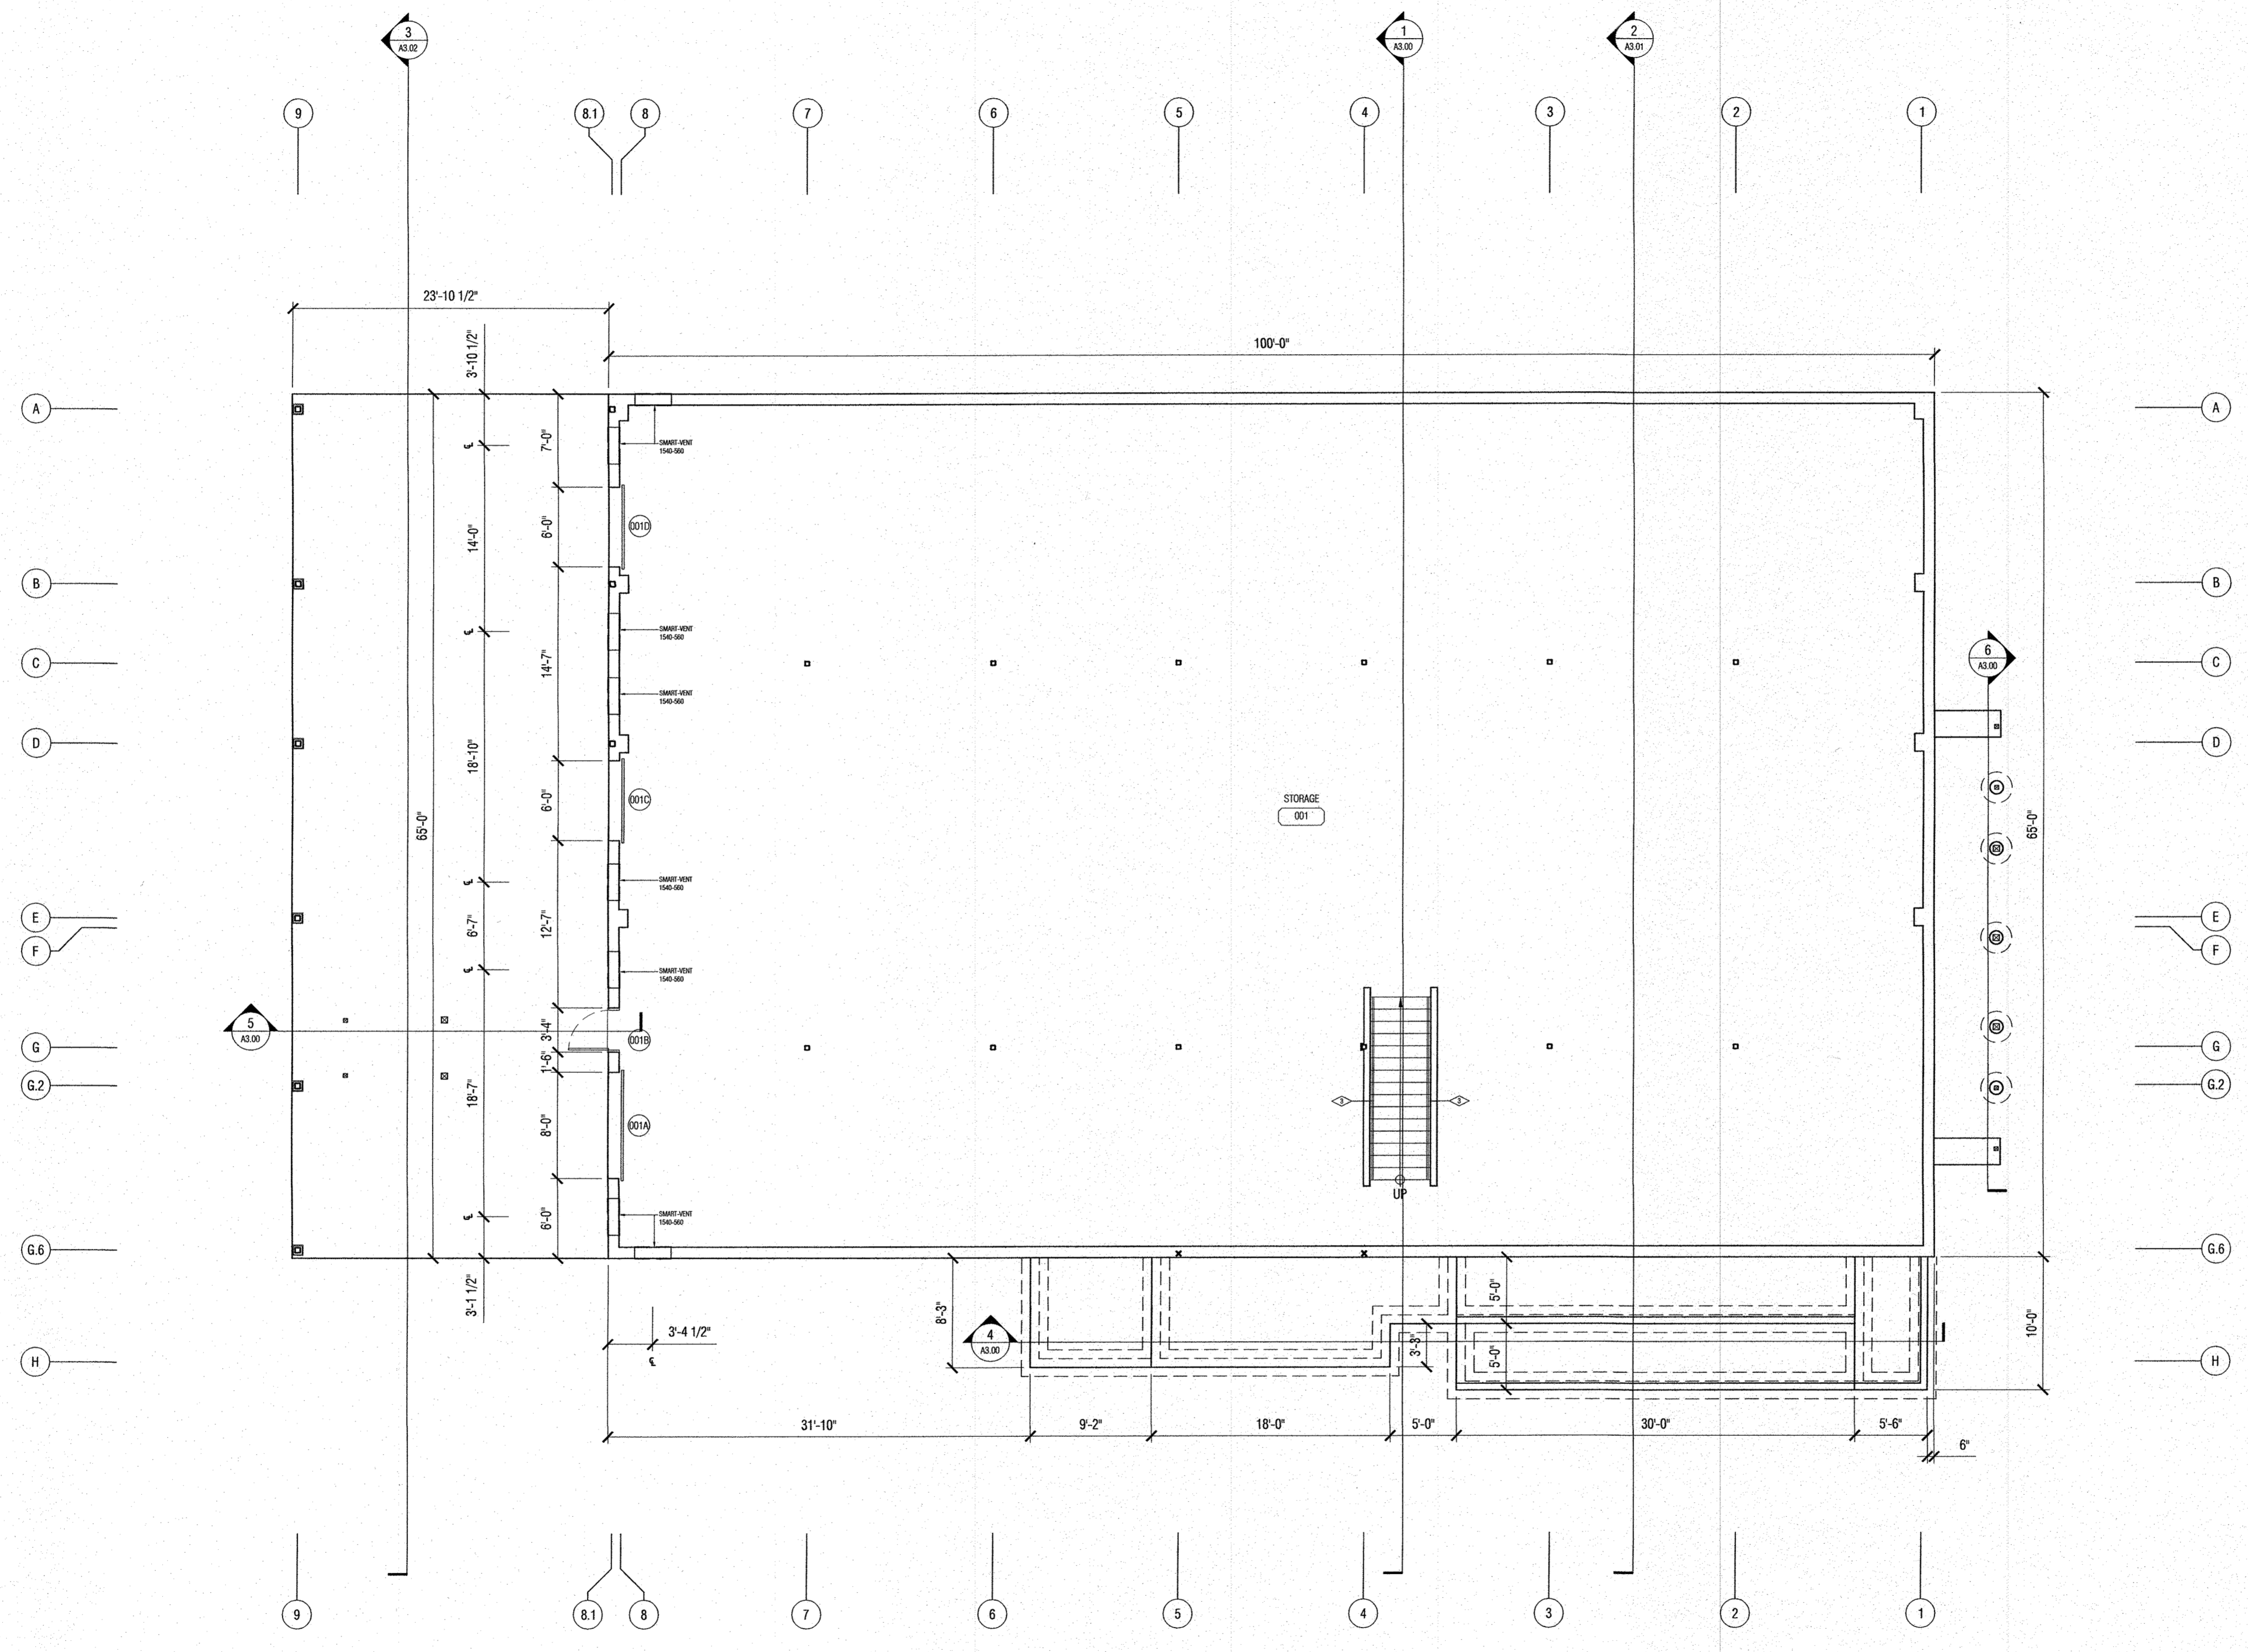

1 LOWER LEVEL FLOOR PLAN
 1/8" = 1'-0"

ASAP Engineering & Design Co., Inc.
 Suite Three - 155 East Grove Street - Route 28
 Middleborough, MA 02346
 Telephone 508-946-3661 - Fax 508-946-1653




LOWER LEVEL FLOOR PLAN

WARREN QOZB, LLC - BANQUET
 59 MAIN STREET
 WAREHAM, MA

Sheet Title
 Project Name and Address


Revision	Name	Date
ORIGINAL	MDT	06-20-22

Contract	Sheet
2020-089	A1.00
Project Danny Warren	
Date Jun. 20, 2022	

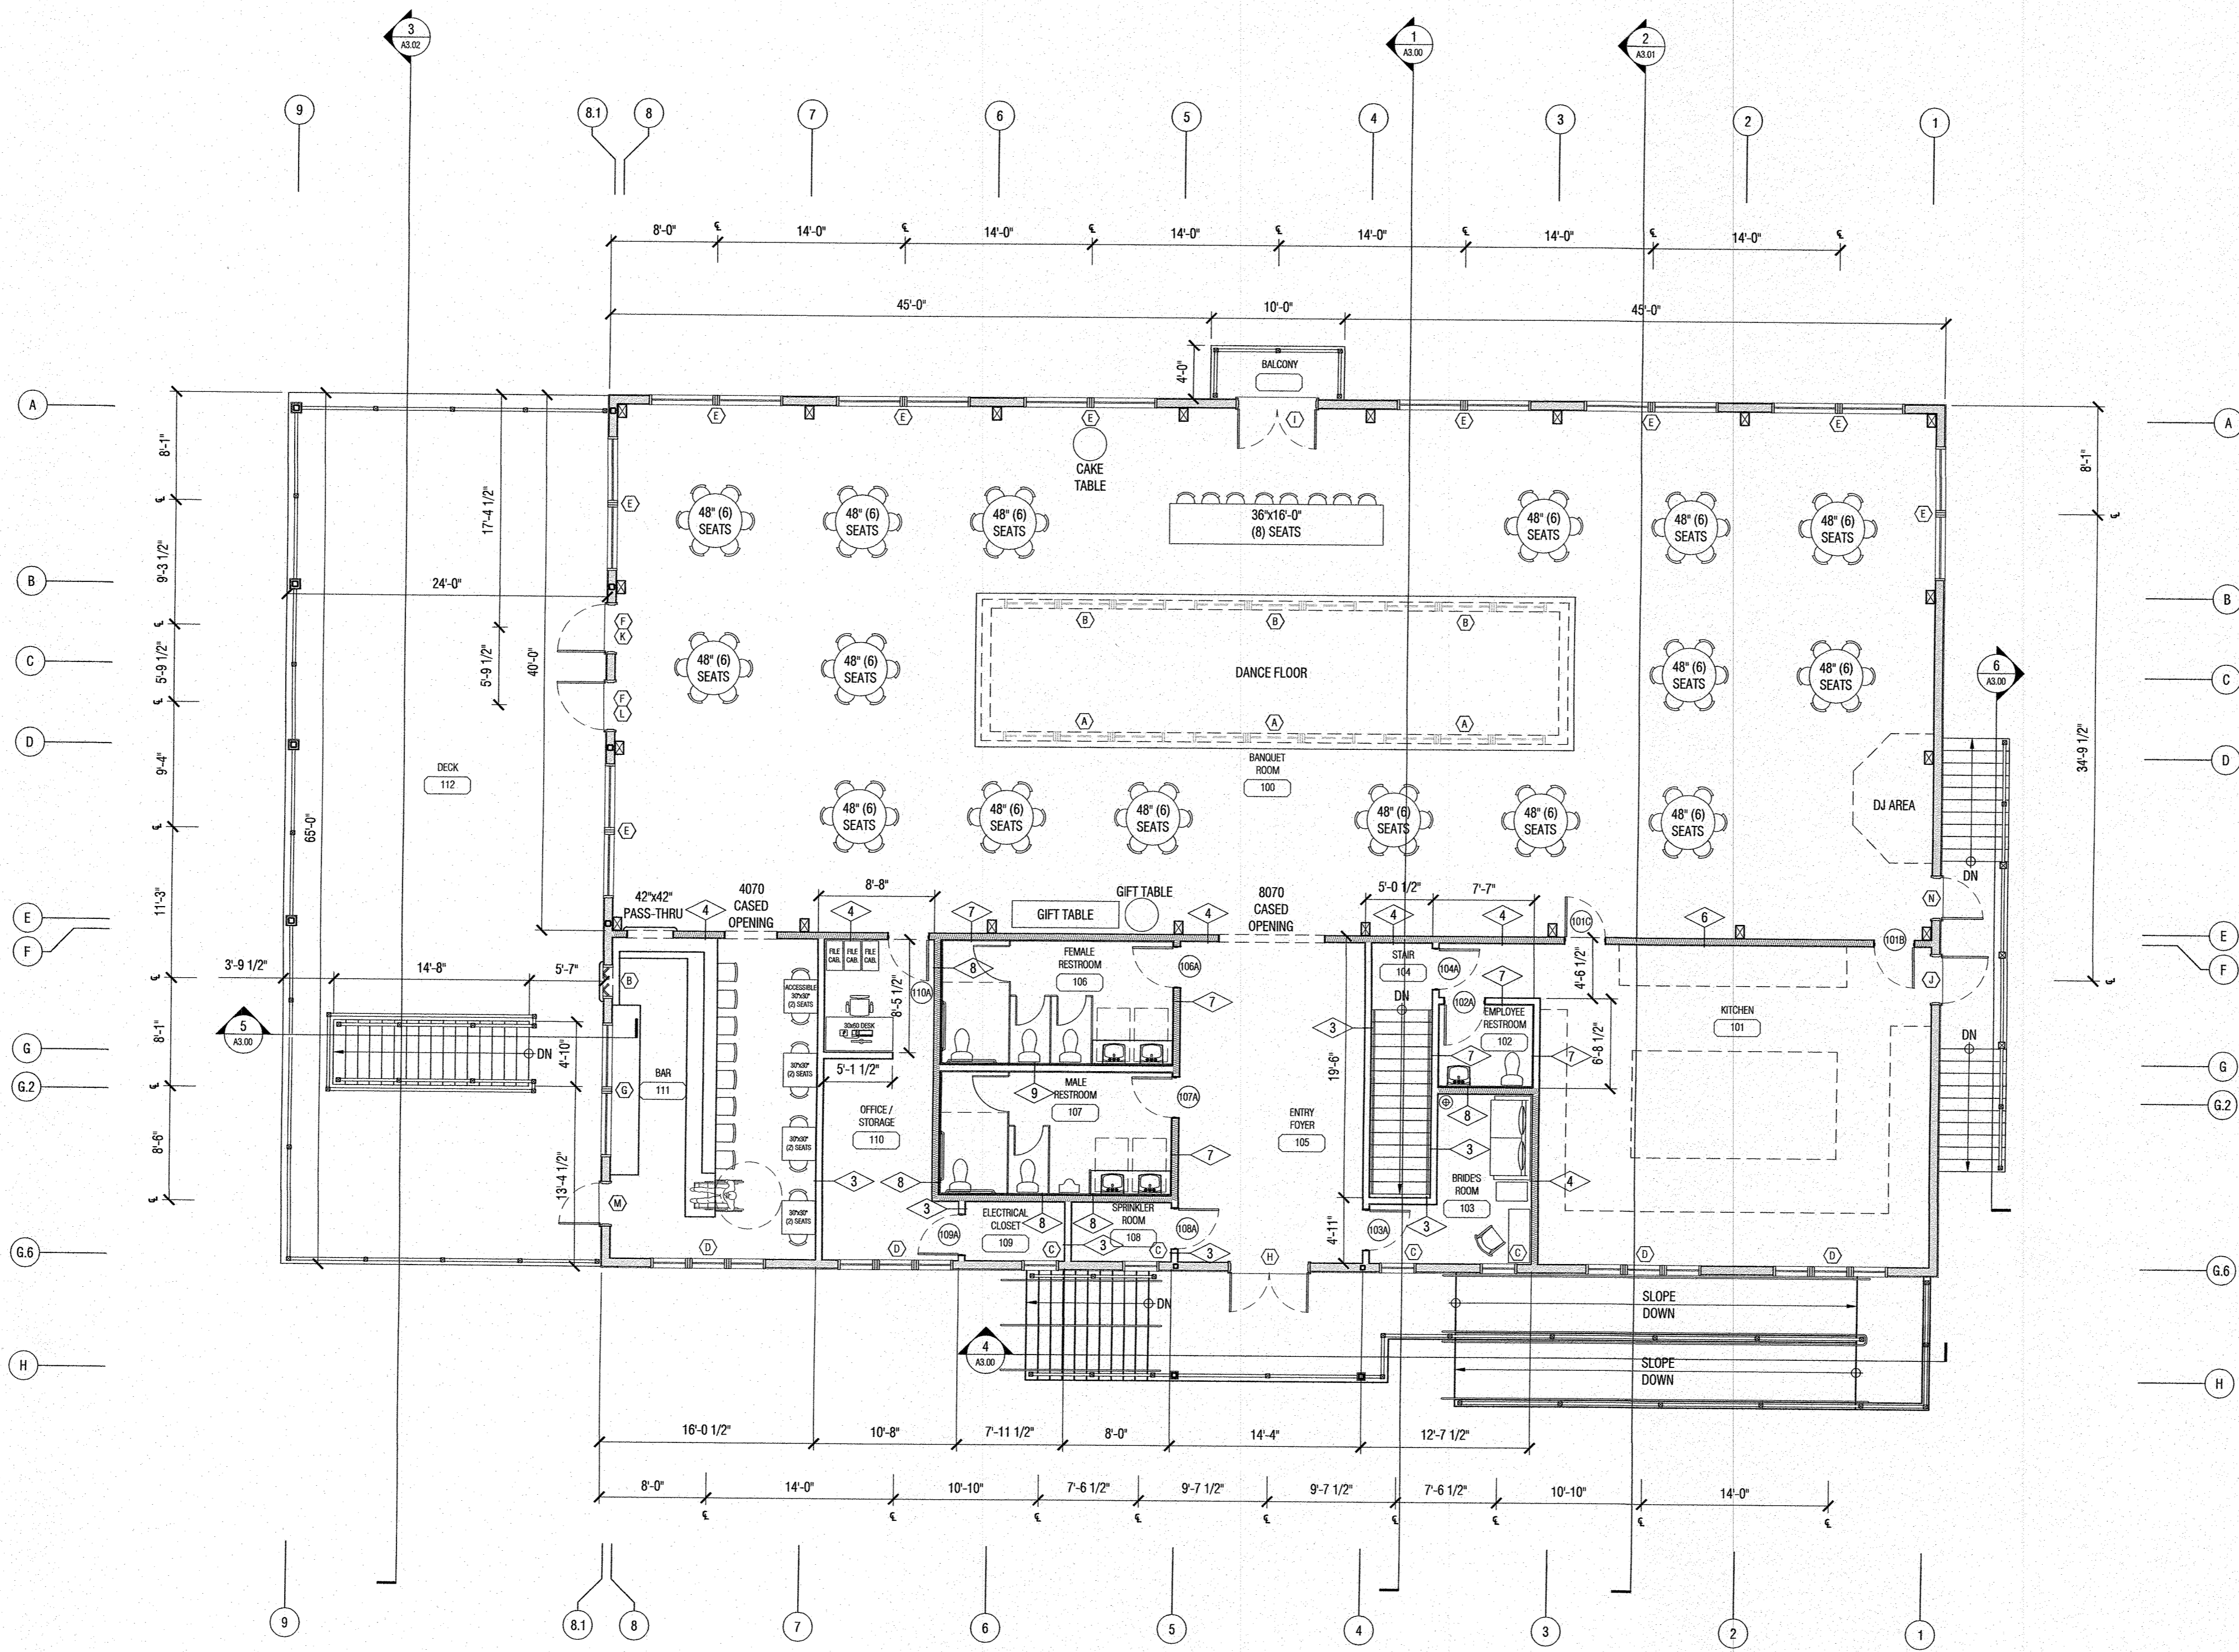

1 ENTRY LEVEL FLOOR PLAN
 1/8" = 1'-0"

ASAP Engineering & Design Co., Inc.
 Suite Three - 155 East Grove Street - Route 28
 Middleborough, MA 02346
 Telephone 508-946-3561 - Fax 508-946-1653

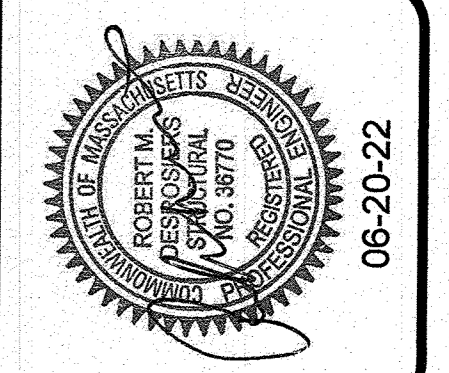


ENTRY LEVEL FLOOR PLAN


WARREN QOZB, LLC - BANQUET
 59 MAIN STREET
 WAREHAM, MA

Revision	Name	Date
ORIGINAL	MDT	06-20-22

Contract	2020-089
Project	Danny Warren
Date	Jun. 20, 2022
Sheet	A1.01

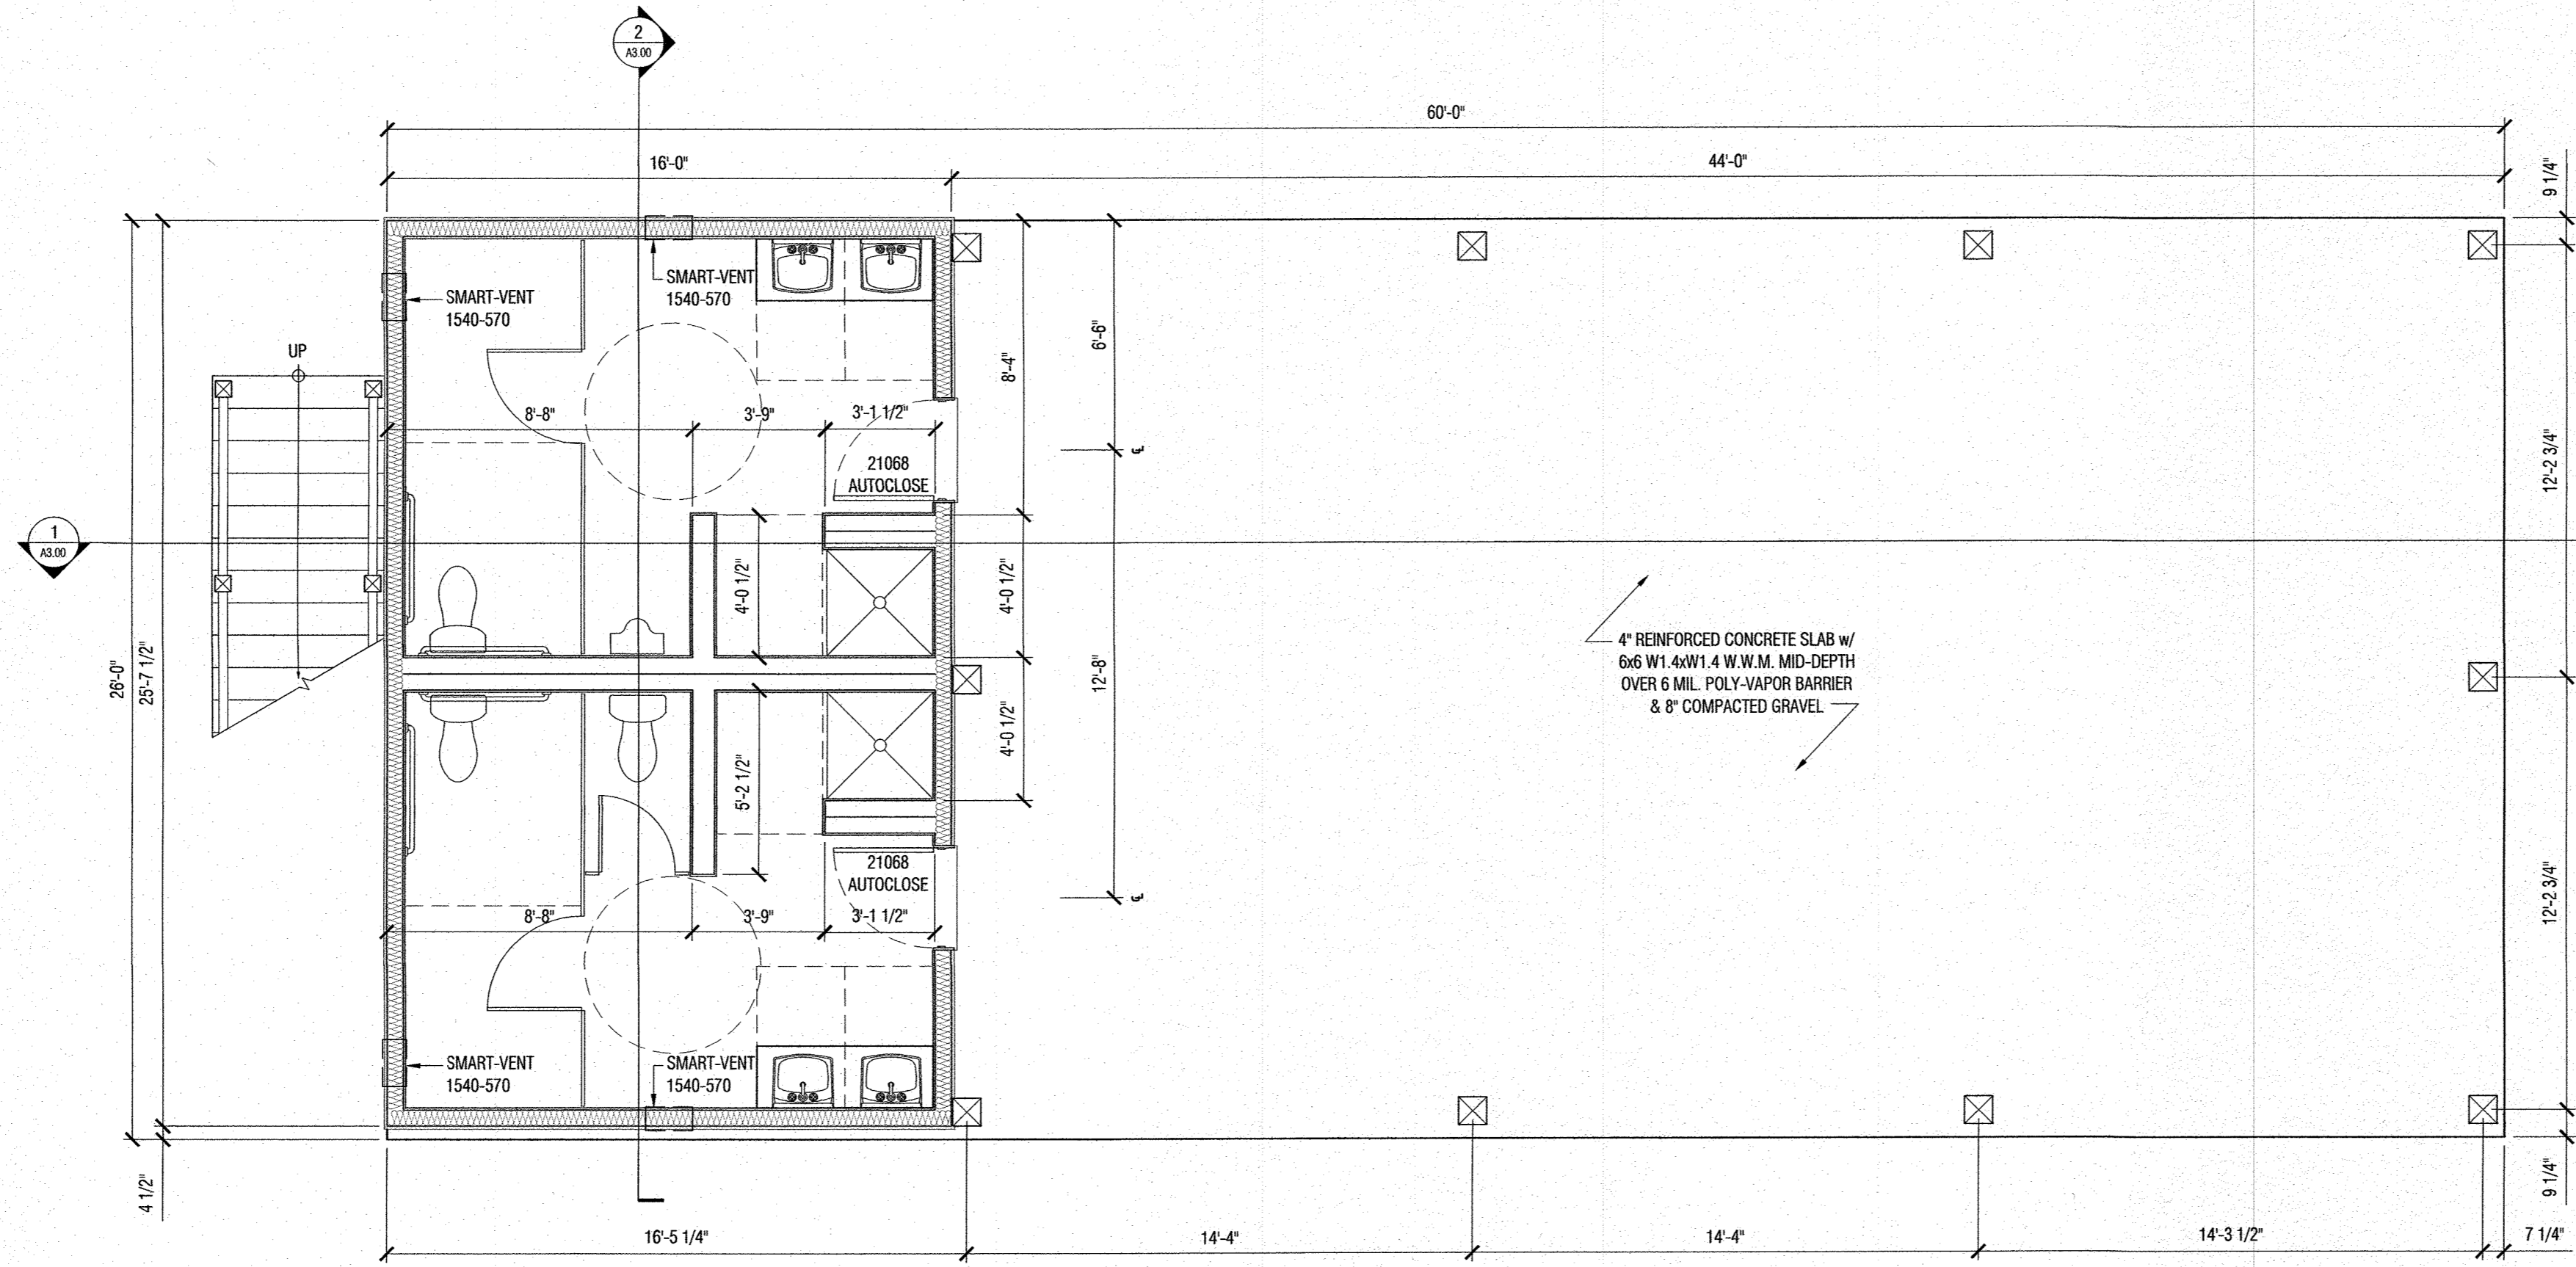


1 ENTRY LEVEL FLOOR PLAN
1/2" = 1'-0"

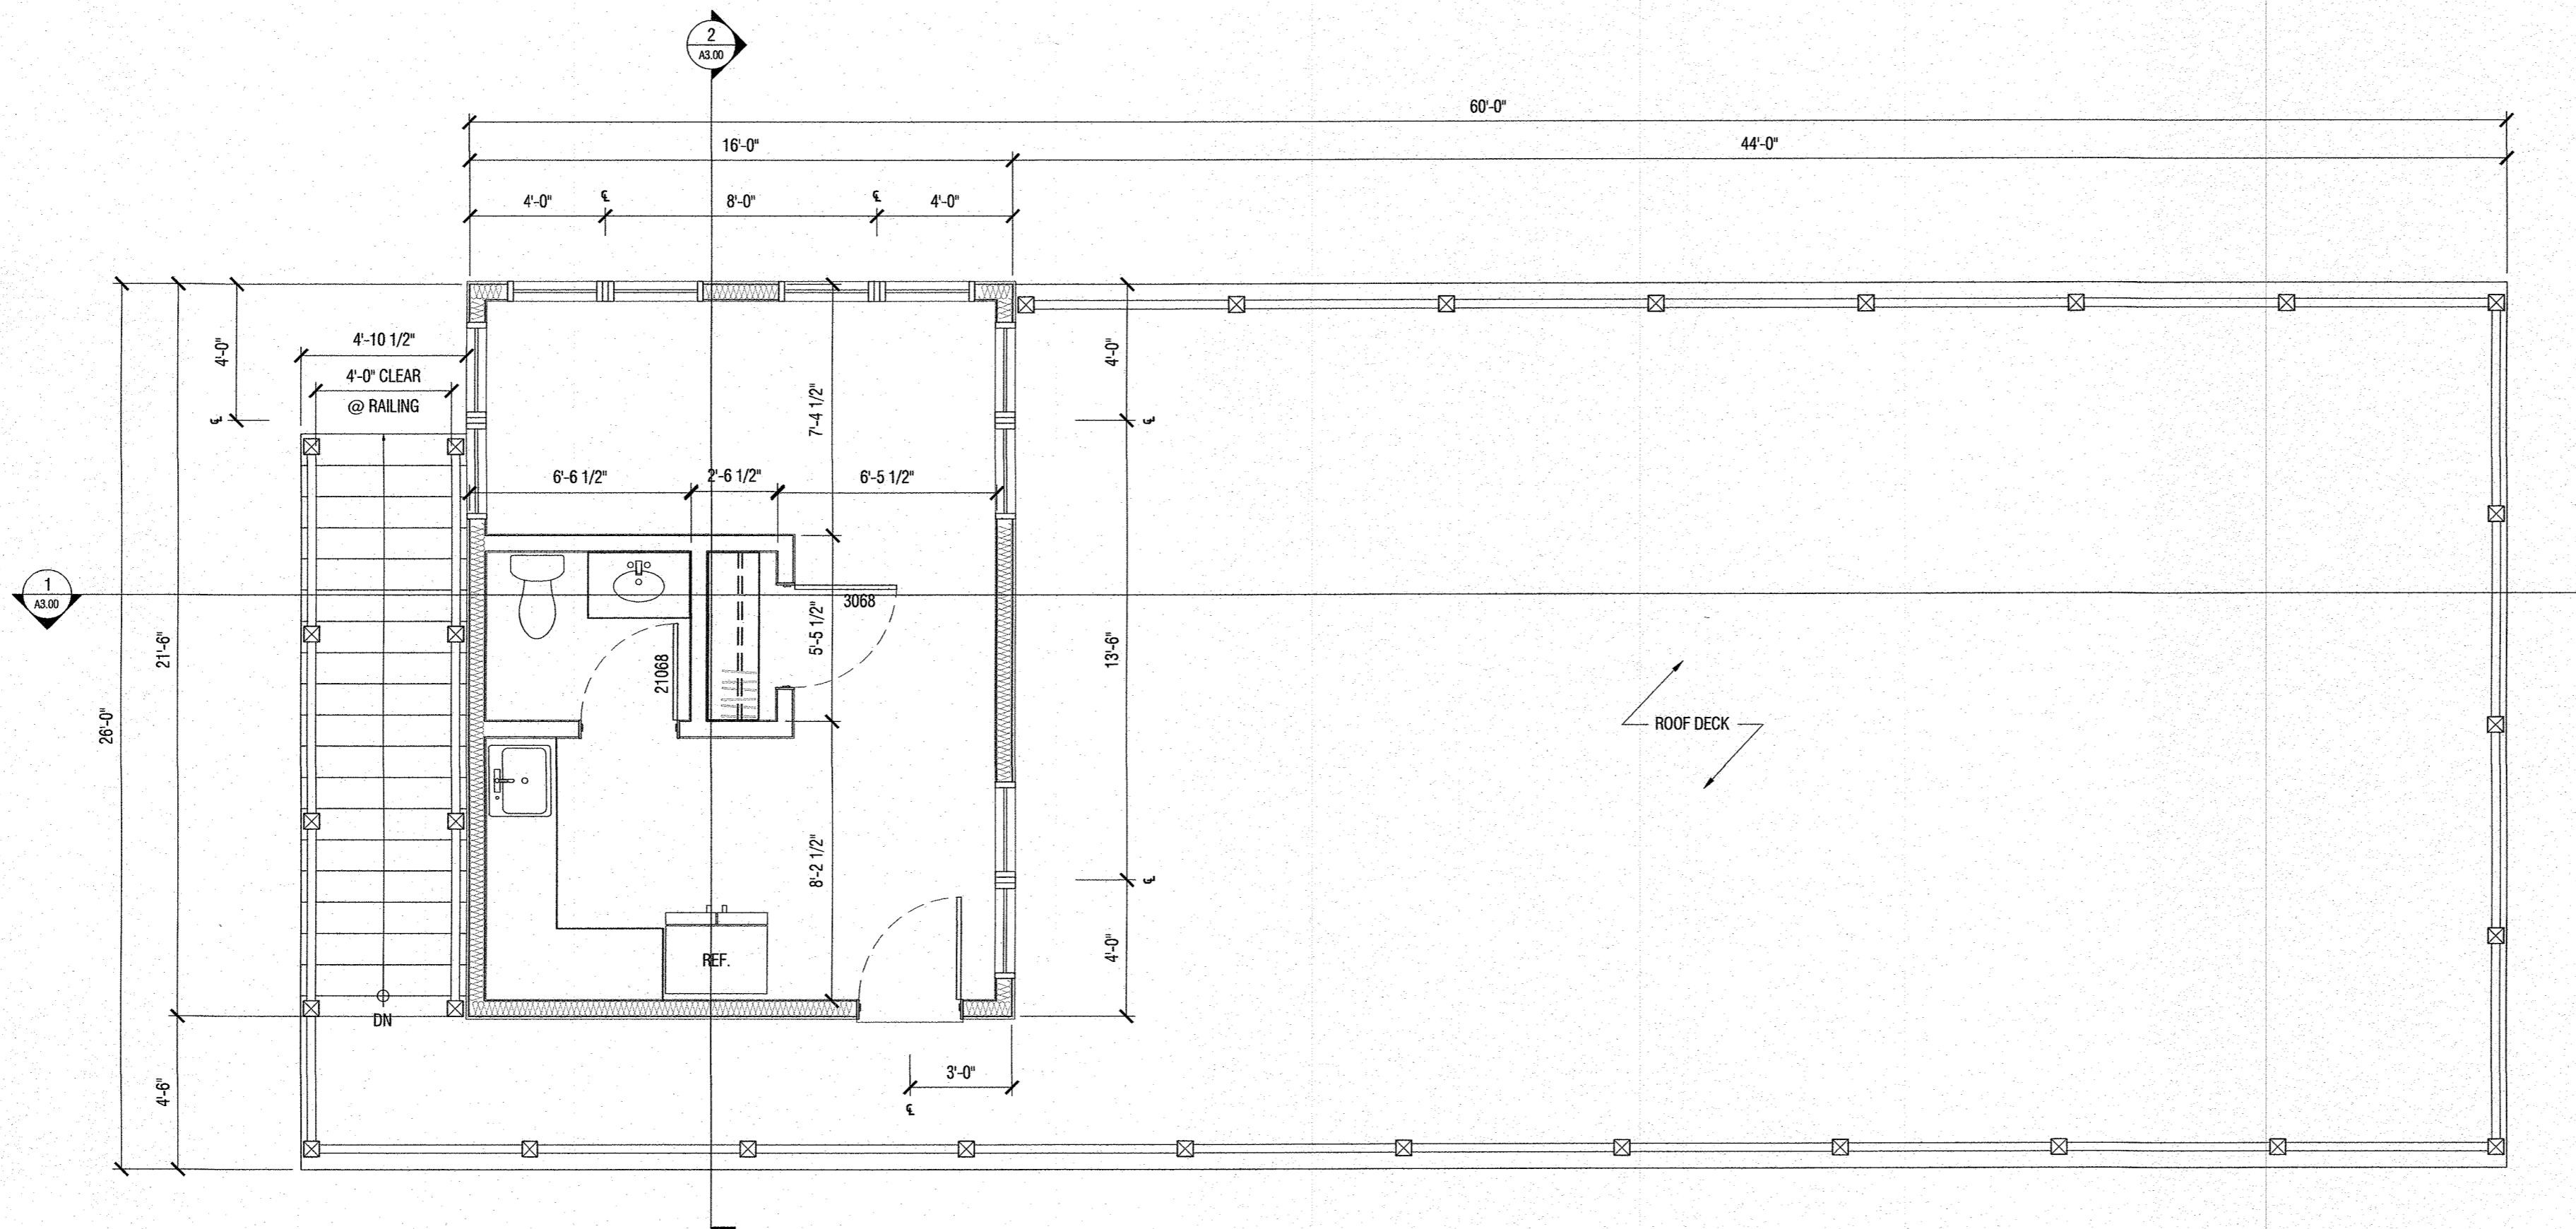

2 SECOND LEVEL FLOOR PLAN
1/2" = 1'-0"

ASAP Engineering &
Design Co., Inc.

Suite Three - 155 East Grove Street - Route 28
Middleborough, MA 02346
Telephone 508-946-3861 - Fax 508-946-1653

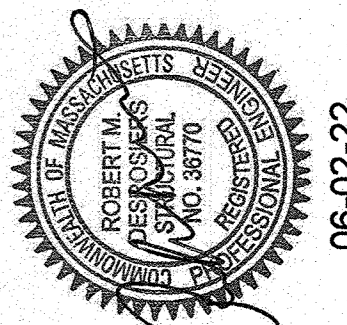


06-02-22

ENTRY & SECOND LEVEL FLOOR PLANS


DANNY WARREN - PAVILION
59 MAIN STREET
WAREHAM, MA

Revision	Name	Date
ORIGINAL	MDT	06-02-22

Contract 2020-089	Sheet A1.00
Project Danny Warren	
Date Jun. 02, 2022	

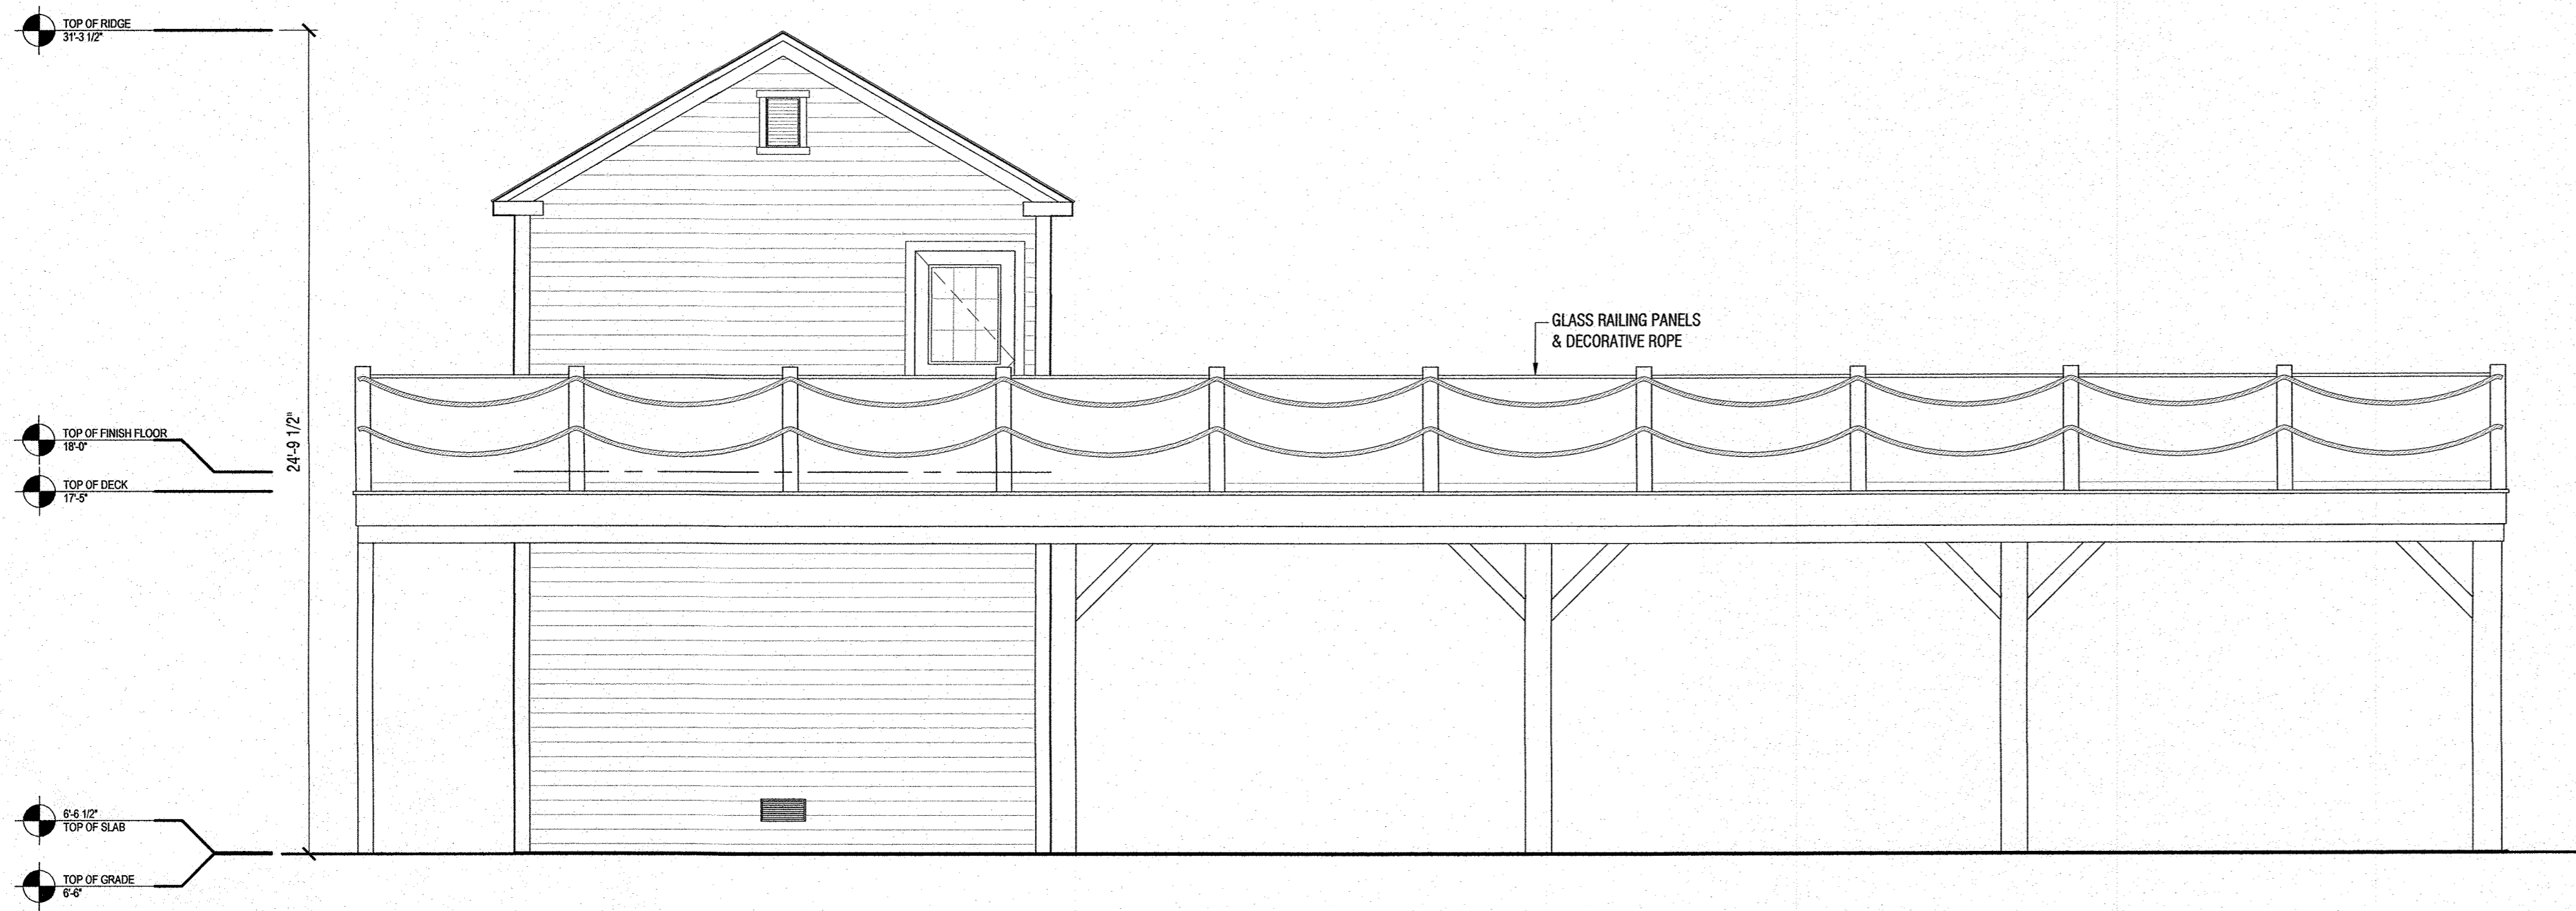

1 EXTERIOR ELEVATION - EAST
1/2" = 1'-0"

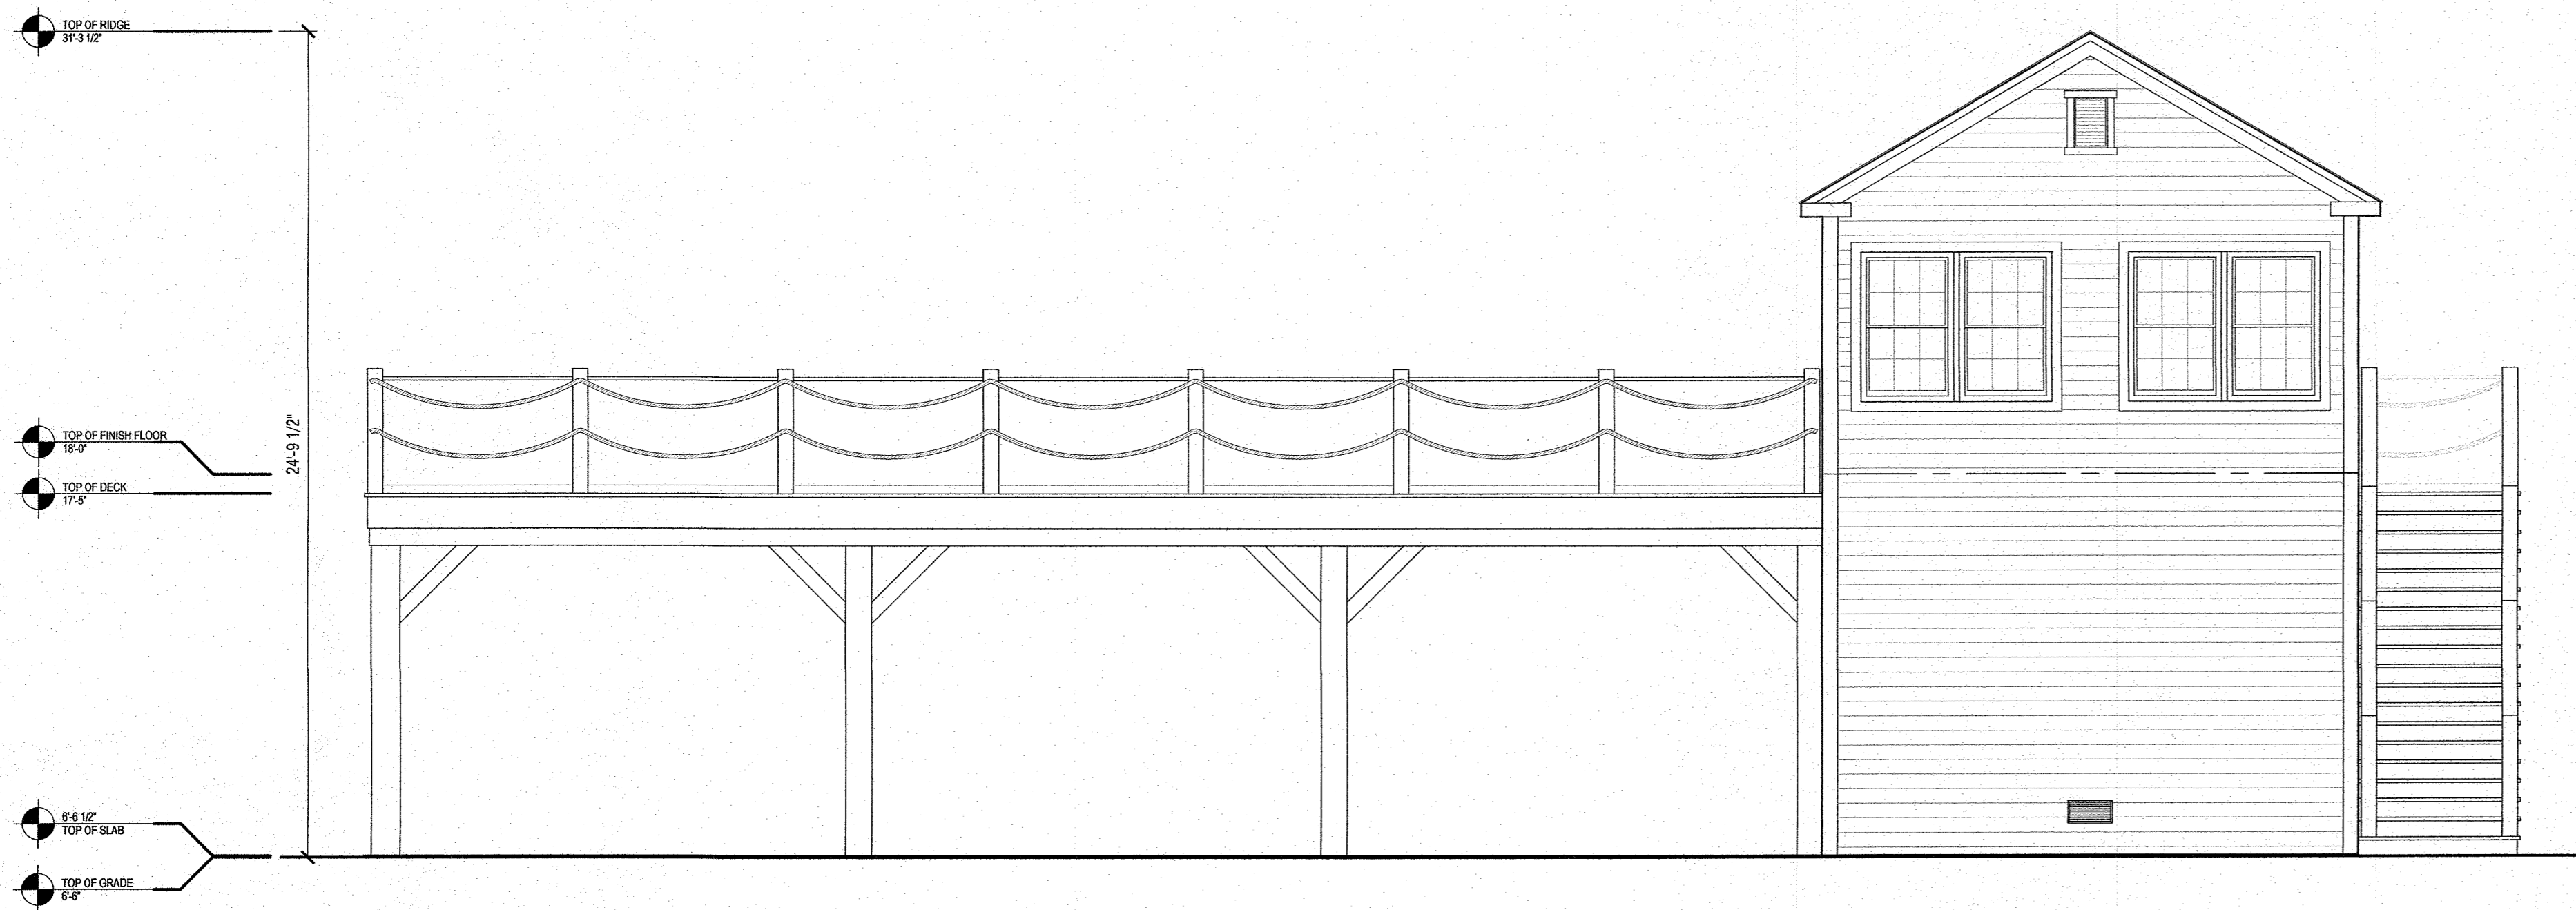

3 EXTERIOR ELEVATION - WEST
1/2" = 1'-0"




2 EXTERIOR ELEVATION - NORTH
1/2" = 1'-0"



4 EXTERIOR ELEVATION - SOUTH
1/2" = 1'-0"

ASAP Engineering &
Design Co., Inc.

Suite Three - 155 East Grove Street - Route 28
Middleborough, MA 02346
Telephone 508-946-3661 - Fax 508-946-1653

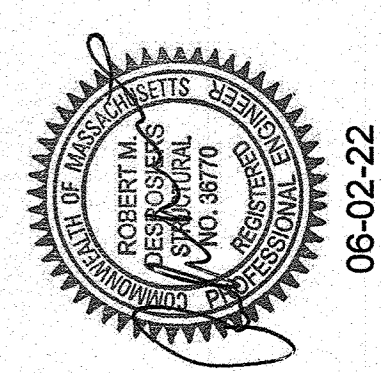

EXTERIOR ELEVATIONS

DANNY WARREN - PAVILION
59 MAIN STREET
WAREHAM, MA

Sheet Title
Project Name and Address

ORIGINAL	MDT	06-02-22
Revision	Name	Date

Contract	Sheet
2020-089	

Project	A2.00
Danny Warren	
Date	
Jun. 02, 2022	