


1 FIRST FLOOR PLAN  
 $\frac{1}{8}'' = 1'-0''$

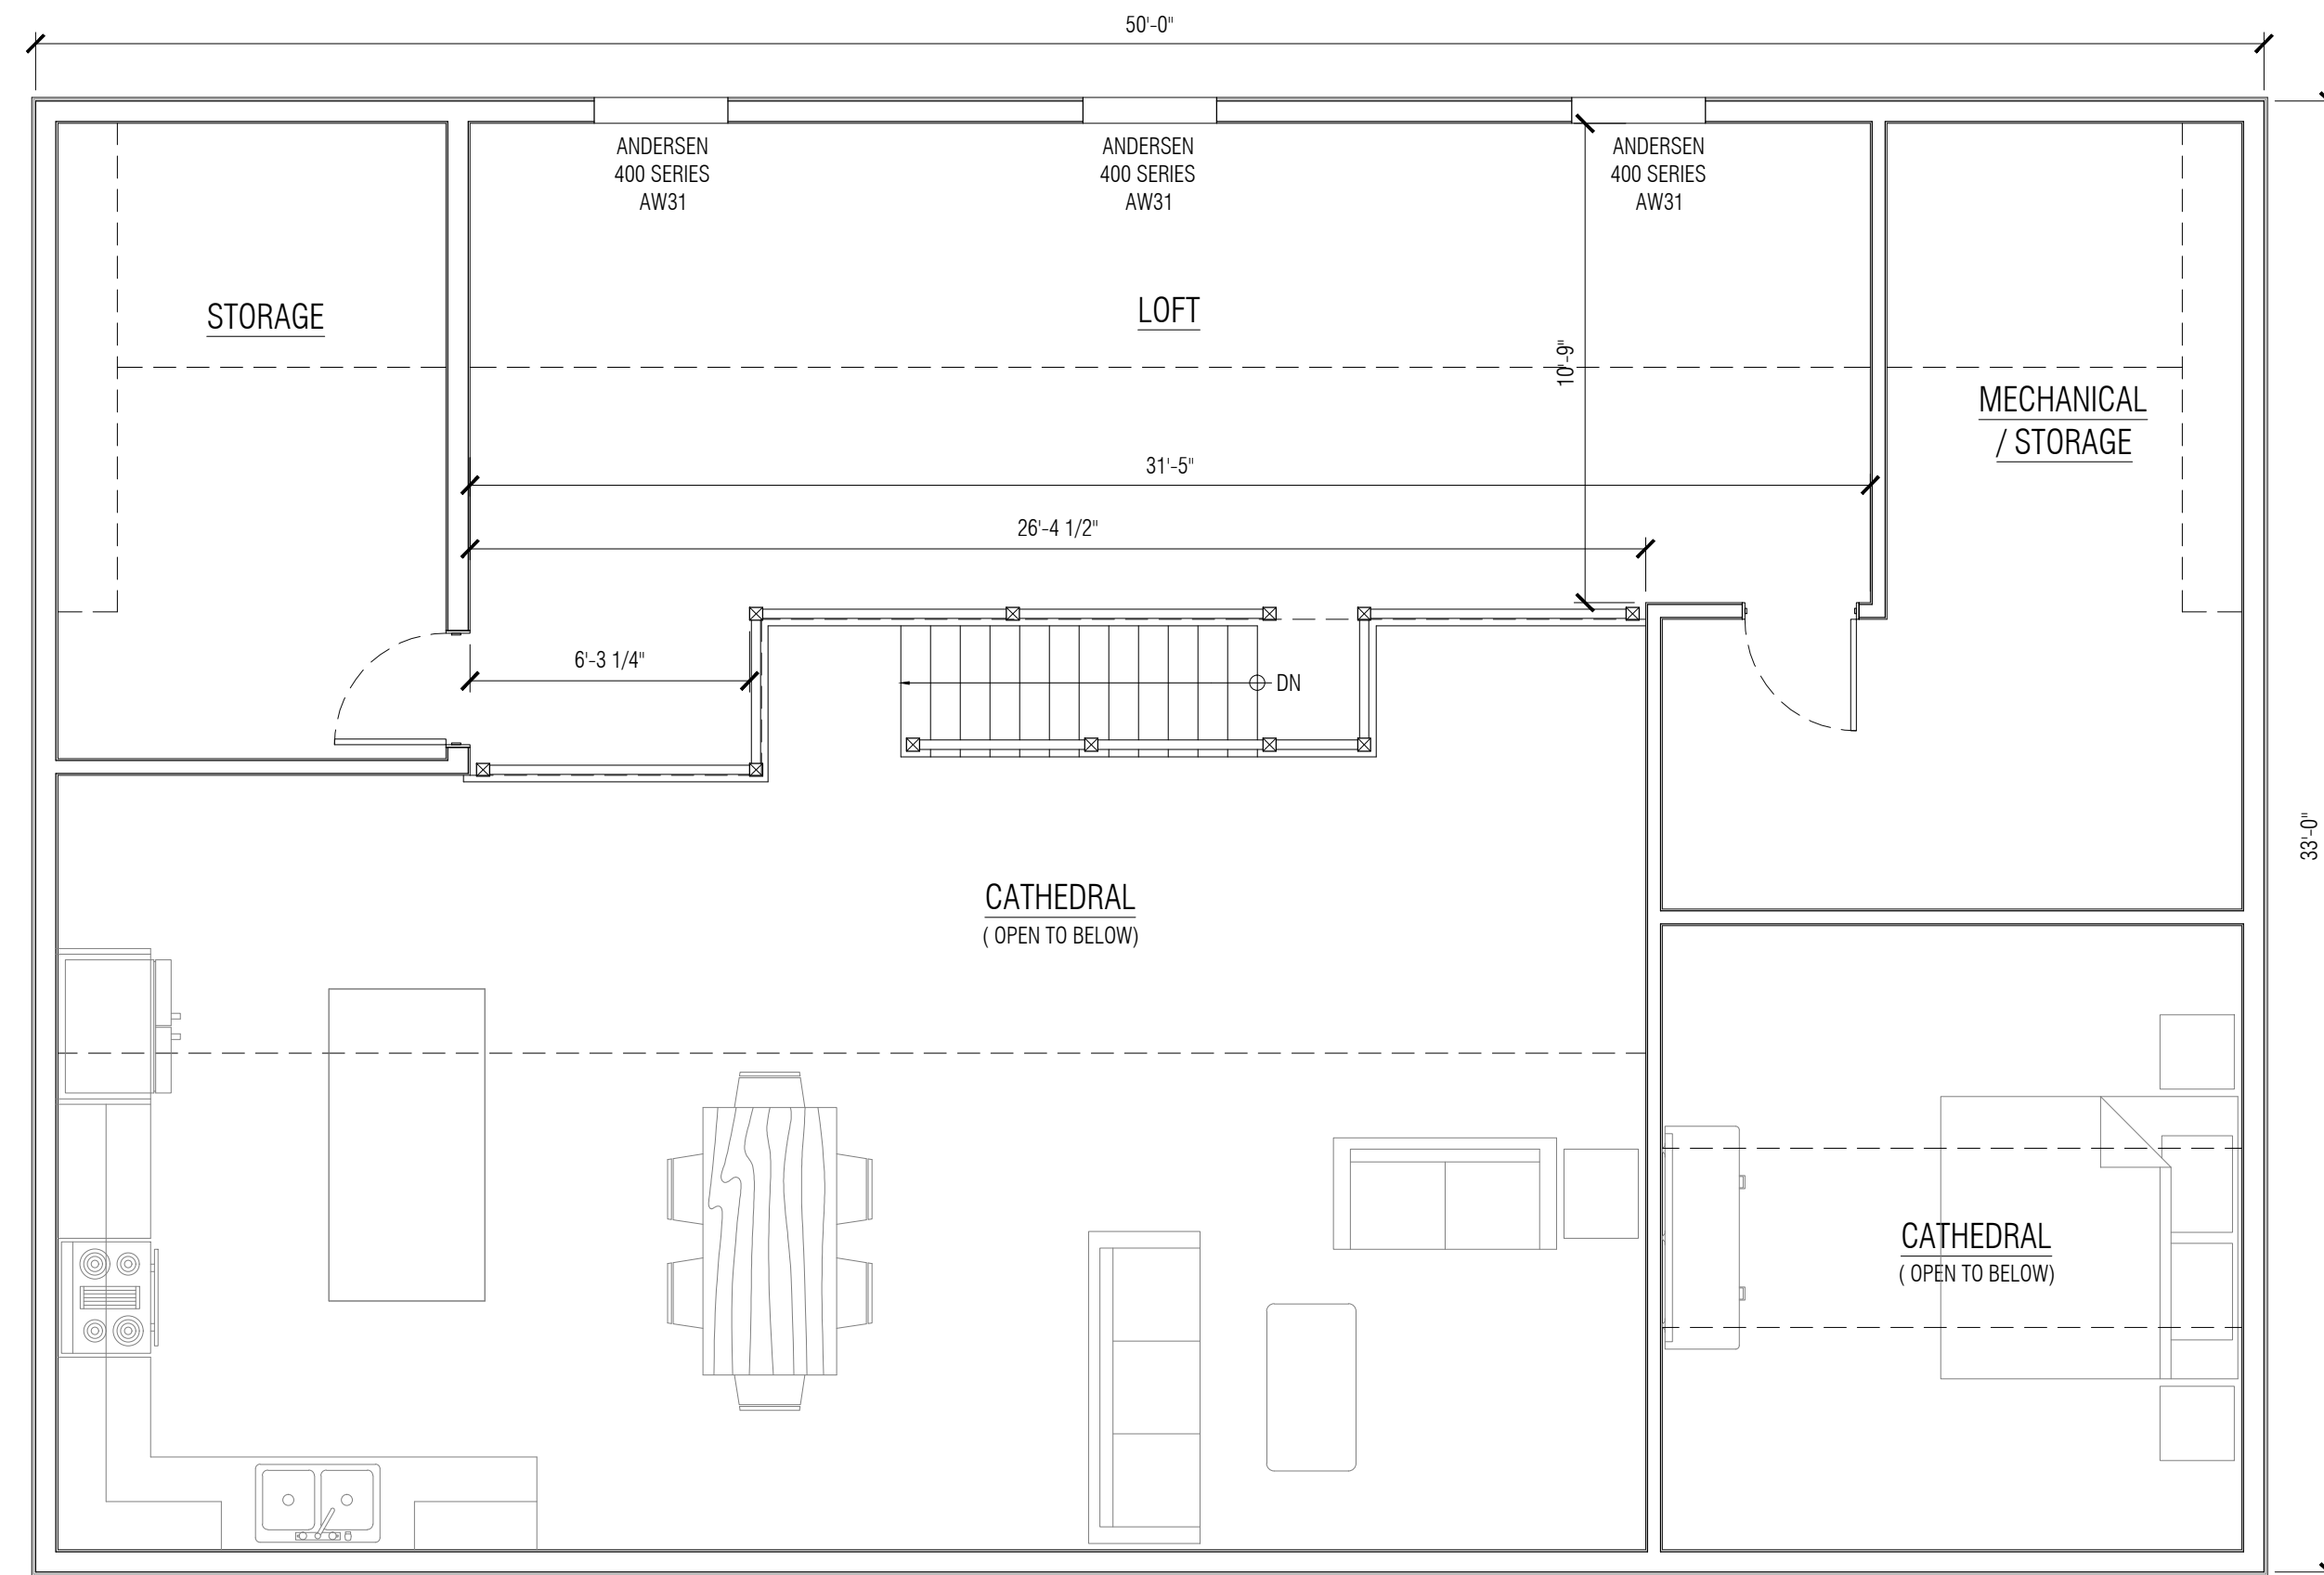

2 LOFT FLOOR PLAN  
 $\frac{1}{8}'' = 1'-0''$

PROGRESS SET

**ASAP** Engineering & Design Co., Inc.

Suite One - 15 Sprout Street  
 Middleborough, MA 02346  
 Telephone 508-946-3561 - Fax 508-946-1653

SHEET NAME

DUBE RESIDENCE  
 16 WORALL AVE  
 WAREHAM, MA

Sheet Title

Project Name and Address

Revision	Name	Date
ORIGINAL	MDT	02-24-23

Contract 2022-189  
 Project Dube Residence  
 Date Feb. 24, 2023

A0.00



1 EXTERIOR ELEVATION - FRONT  
 $\frac{1}{2}'' = 1'-0''$



2 EXTERIOR ELEVATION - RIGHT SIDE  
 $\frac{1}{2}'' = 1'-0''$



3 EXTERIOR ELEVATION - REAR  
 $\frac{1}{2}'' = 1'-0''$



4 EXTERIOR ELEVATION - LEFT SIDE  
 $\frac{1}{2}'' = 1'-0''$


PROGRESS SET

**ASAP** Engineering & Design Co., Inc.  
 Suite One - 15 Sprout Street  
 Middleborough, MA 02346  
 Telephone 508-946-3561 - Fax 508-946-1653


SHEET NAME  
 DUBE RESIDENCE  
 16 WORALL AVE  
 WAREHAM, MA

Revision	Name	Date
ORIGINAL	MDT	02-24-23


Contract 2022-189	Sheet A0.00
Project Dube Residence	
Date Feb. 24, 2023	

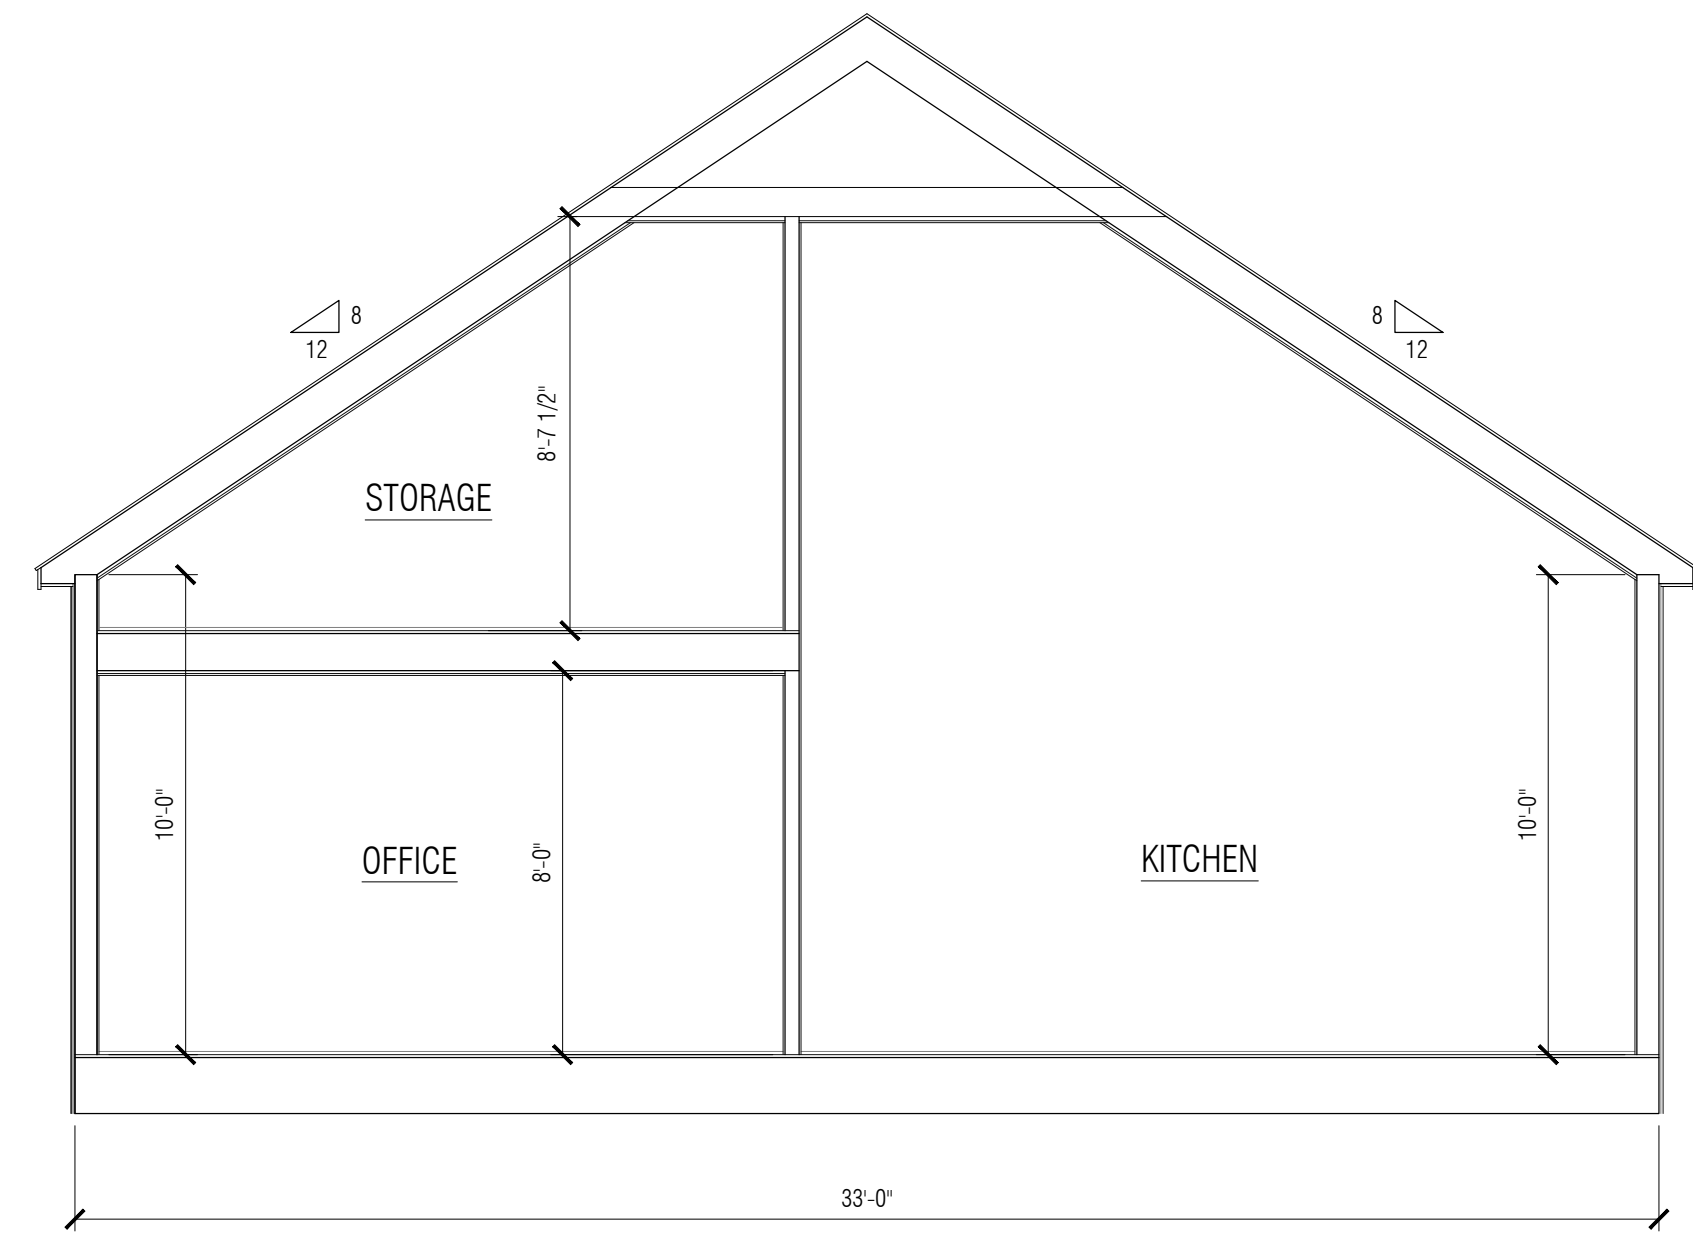

1 BUILDING SECTION  
1/2" = 1'-0"

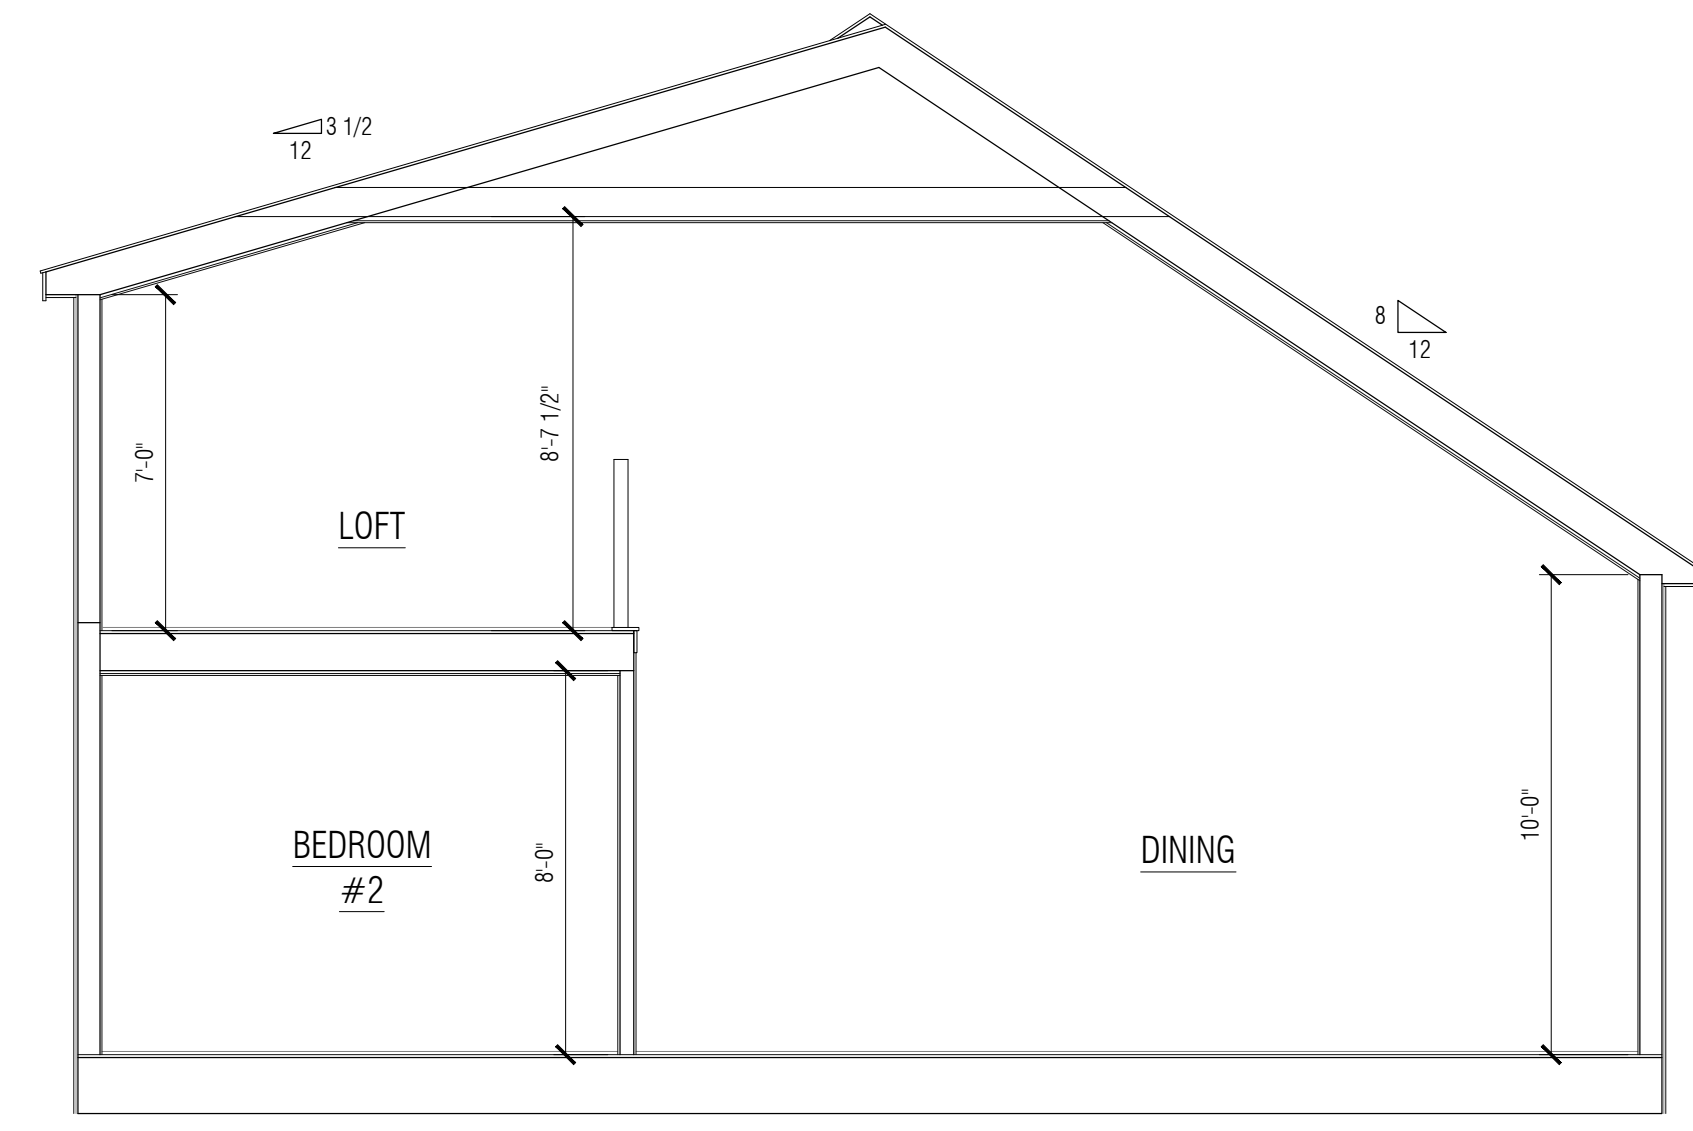

2 BUILDING SECTION  
1/2" = 1'-0"

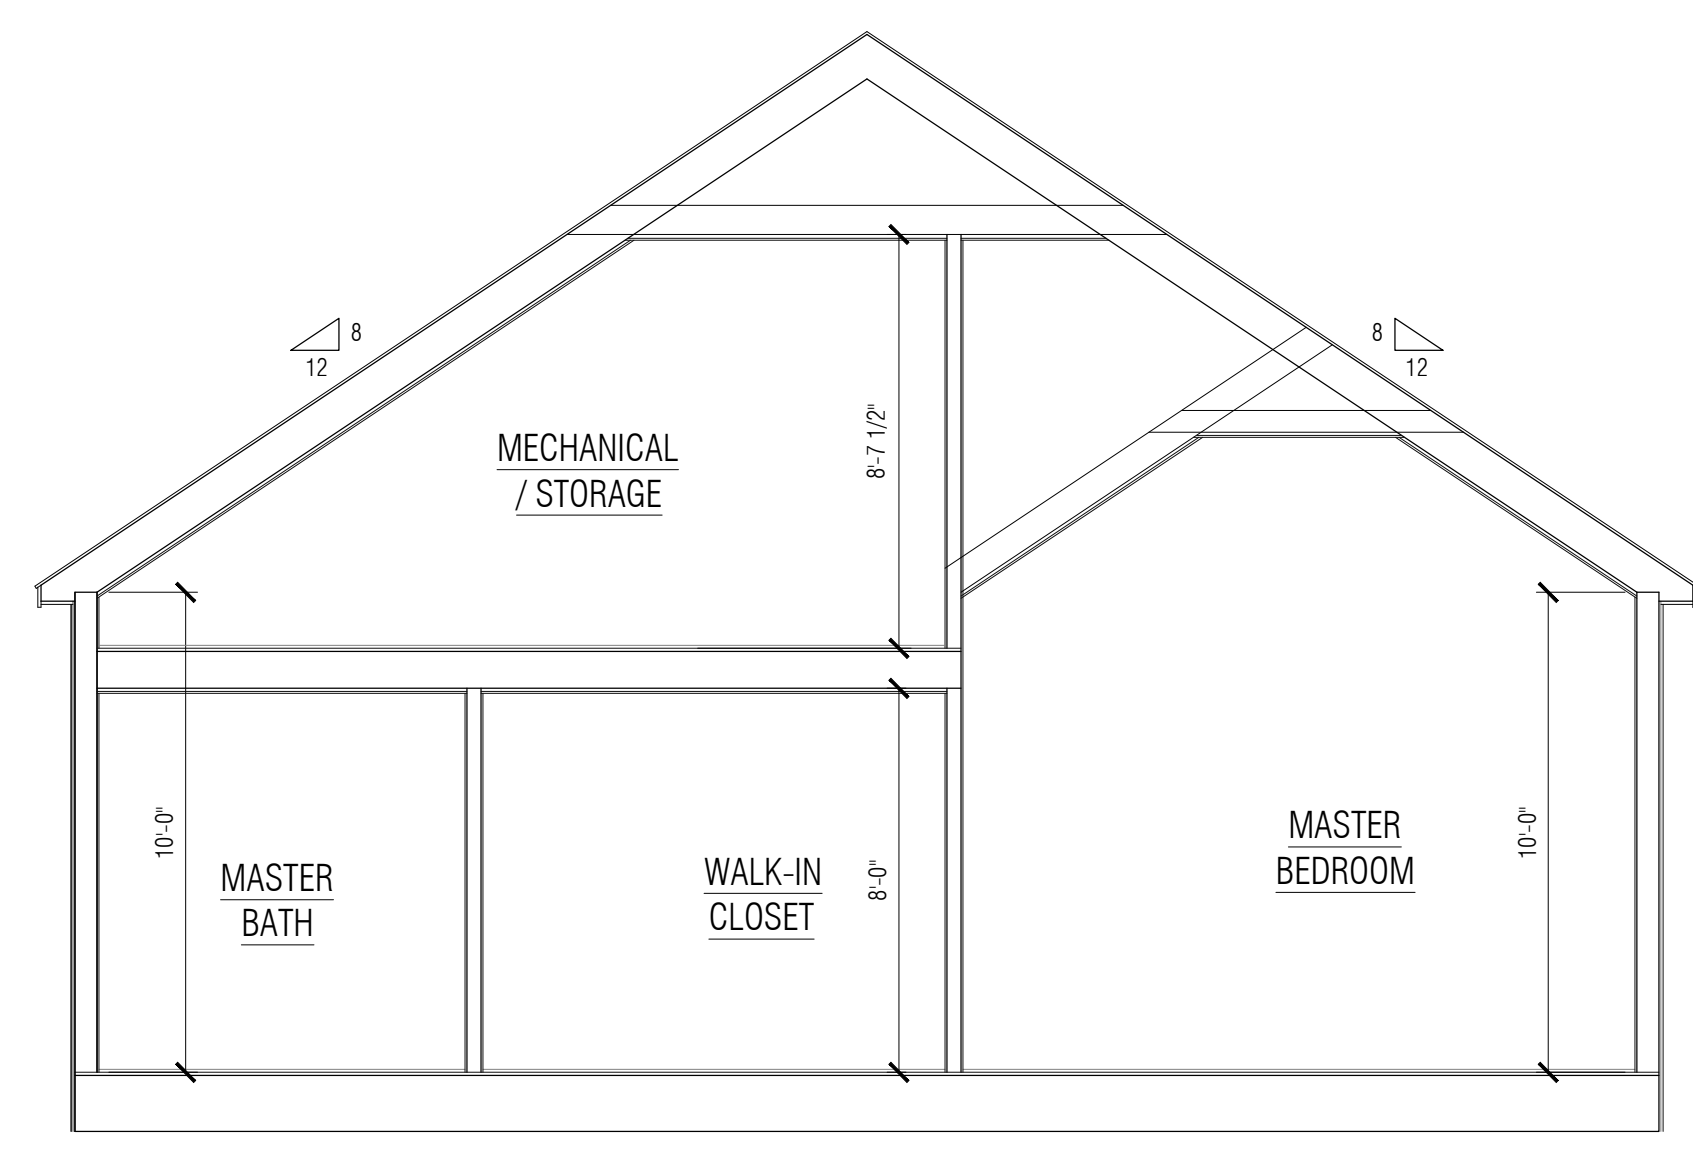

3 BUILDING SECTION  
1/2" = 1'-0"

PROGRESS SET

**ASAP** Engineering & Design Co., Inc.

Suite One - 15 Sprout Street  
Middletown, MA 02946  
Telephone 508-946-3561 - Fax 508-946-1653

SHEET NAME

DUBE RESIDENCE  
16 WORALL AVE  
WAREHAM, MA

Sheet Title

Project Name and Address

Revision	Name	Date
ORIGINAL	MDT	02-24-23

Contract 2022-189

Project Dube Residence

Date Feb. 24, 2023

A0.00