

N/F
A.P. 9, LOT 6
DAVID ARTHUR OLSON
& JUDITH O. MADDIGAN
VOL. 361, PG. 138

TENNIS
COURTS

A.P. 9, LOT 1004A-1A

BAY POINTE DRIVE
(PRIVATE ~ WIDTH VARIES)

N/F
A.P. 9, LOT 9
ALLAN R. DAVISON
VOL. 544, PG. 79

N/F
A.P. 9, LOT 10
MARIANNE BREEN
VOL. 568, PG. 129

N/F
A.P. 9, LOT 11
EDWIN P. MONTEIRO &
PATRICIA H. DAVIS
VOL. 395, PG. 58

N/F
A.P. 9, LOT 51
BAY PATHWAY CONDO.

SUSAN ROAD
(PRIVATE ~ 50' WIDTH)

FAIRWAY DR.
(PRIVATE ~ 50' WIDTH)



N/F
A.P. 9, LOT 1005
GREEN LINKS CONDOMINIUM
VOL. 3717, PG. 644

PLAT 9 LOT 104.B
AREA: 326,612 SF

A.P. 9, LOT 1004A-1B

A.P. 9, LOT 1004A-1

BAY POINTE DRIVE

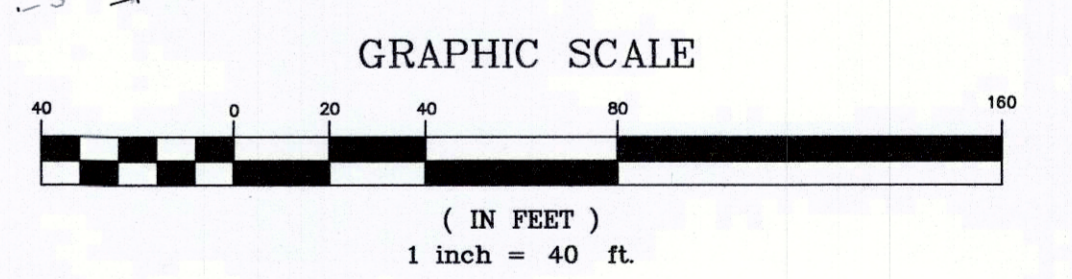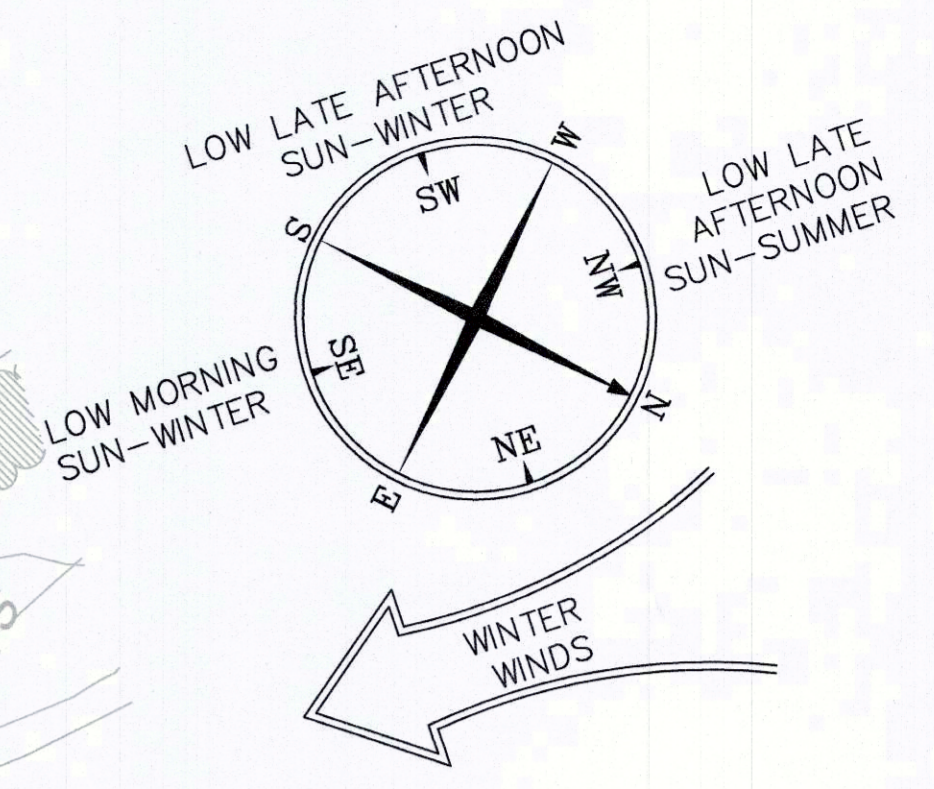

OVERALL LANDSCAPE PLAN

PRINCIPE COMPANY, INC.
ENGINEERING DIVISION
PO BOX 298
TIVERTON, RI 02878
401.816.5385
PRINCIPEENGINEERING@GMAIL.COM
ESTABLISHED IN 1981

MODIFICATION TO SPECIAL USE PERMIT & SITE PLAN APPROVAL
BAY POINTE CLUB MIXED USE DEVELOPMENT PHASE IV
in
WAREHAM, MASSACHUSETTS

SCALE: 1"=40'

DRAWN BY: TJP DESIGN BY: TJP CHECKED BY: TJP

DATE: 11/4/21

SHEET NO: L-1

PROJECT NO.: LD13-1 CEDA

REVISIONS				
No.	DATE	DRWN	CHKD	