
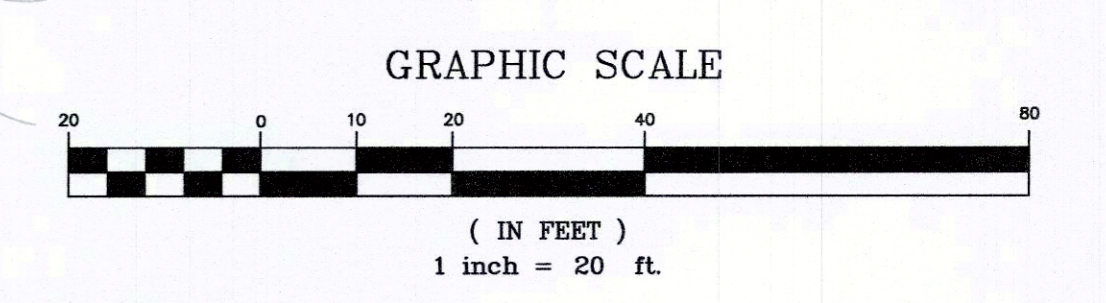


- SHRUB (TYP.)
- EVERGREEN SCREEN SHRUB (TYP.)
- SHADE TREE (TYP.)

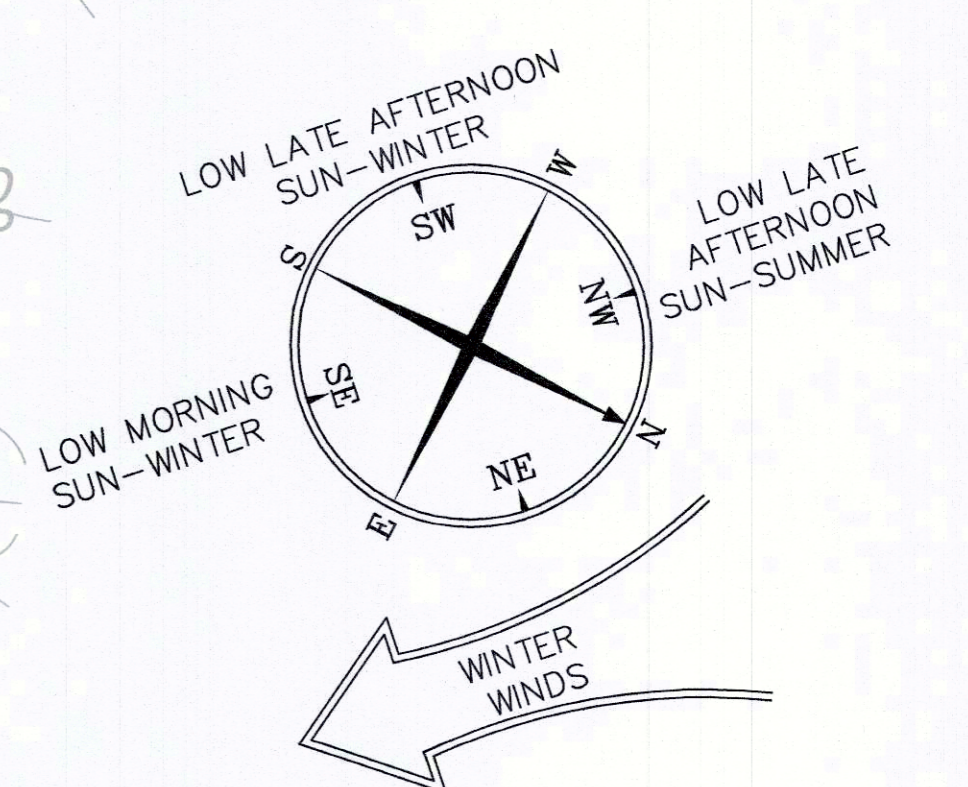


N/F
A.P. 9, LOT 51
BAY PATHWAY CONDO.

FAIRWAY DR.
(PRIVATE ~ 50' WIDTH)

SUSAN ROAD
(PRIVATE ~ 50' WIDTH)

N/F
A.P. 9, LOT 1005
GREEN LINKS CONDOMINIUM
VOL. 3717, PG. 644

DRAINAGE LANDSCAPE PLAN

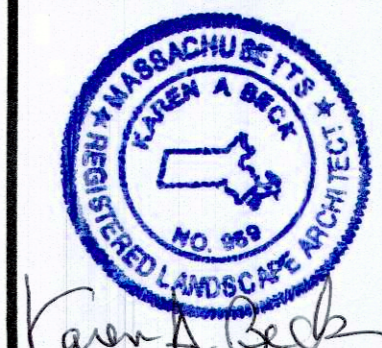

PRINCIPE COMPANY, INC.
ENGINEERING DIVISION
PO BOX 298
TIVERTON, RI 02878
401.816.5385
PRINCIPEENGINEERING@GMAIL.COM

REVISIONS

No.	DATE	DRWN	CHKD

MODIFICATION TO SPECIAL USE
PERMIT &
SITE PLAN APPROVAL
BAY POINT CLUB MIXED USE
DEVELOPMENT PHASE IV
in
WAREHAM, MASSACHUSETTS

SCALE: 1"=20' SHEET NO.: L-4
DRAWN BY: KAB DESIGN BY: KAB CHECKED BY: TJP
DATE: 11/4/21 PROJECT NO.: LD13-1 CEDA