



ELEVATION VIEW OF 8-UNIT BUILDING (REFERENCE ARCHITECTURAL PLANS)




SCREEN FENCE ON RETAINING WALL



PICKET FENCE ON RETAINING WALL




REPRESENTATIVE ENTRANCE LANDSCAPE

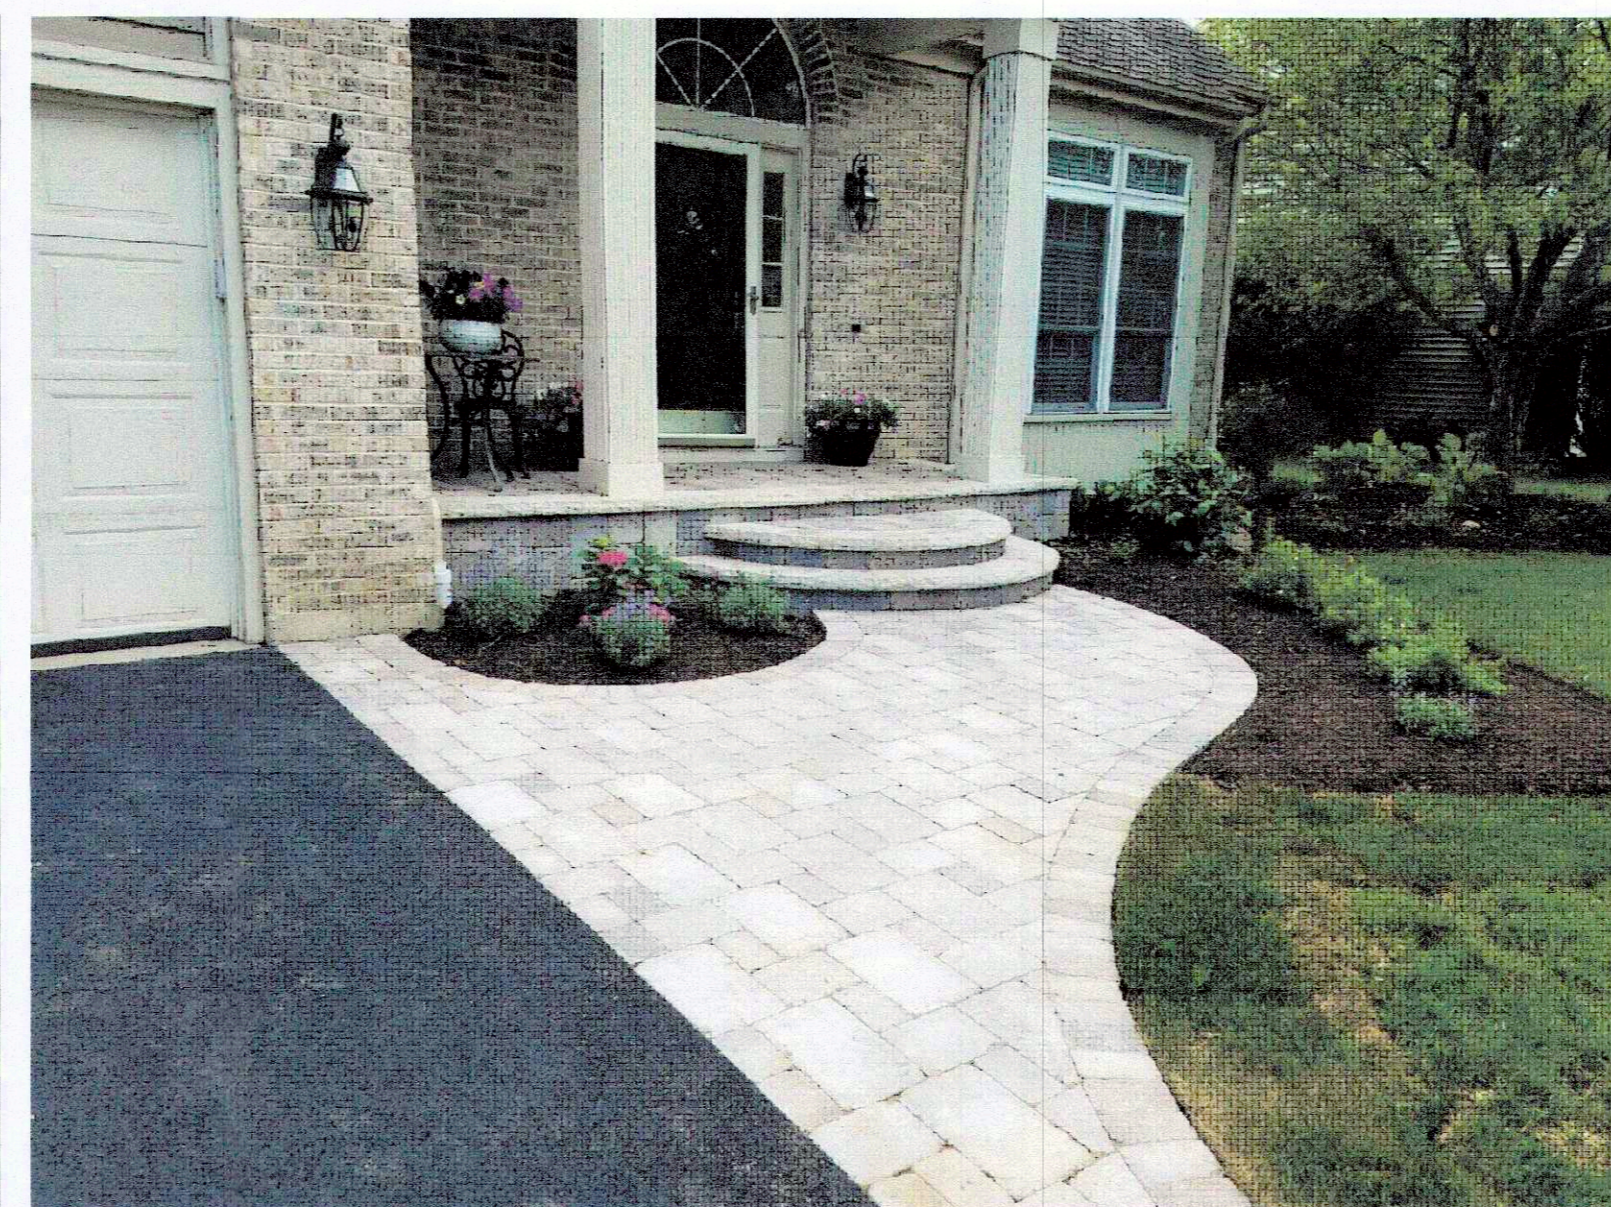

REPRESENTATIVE PAVER WALKWAY



REPRESENTATIVE CONCRETE WALKWAY

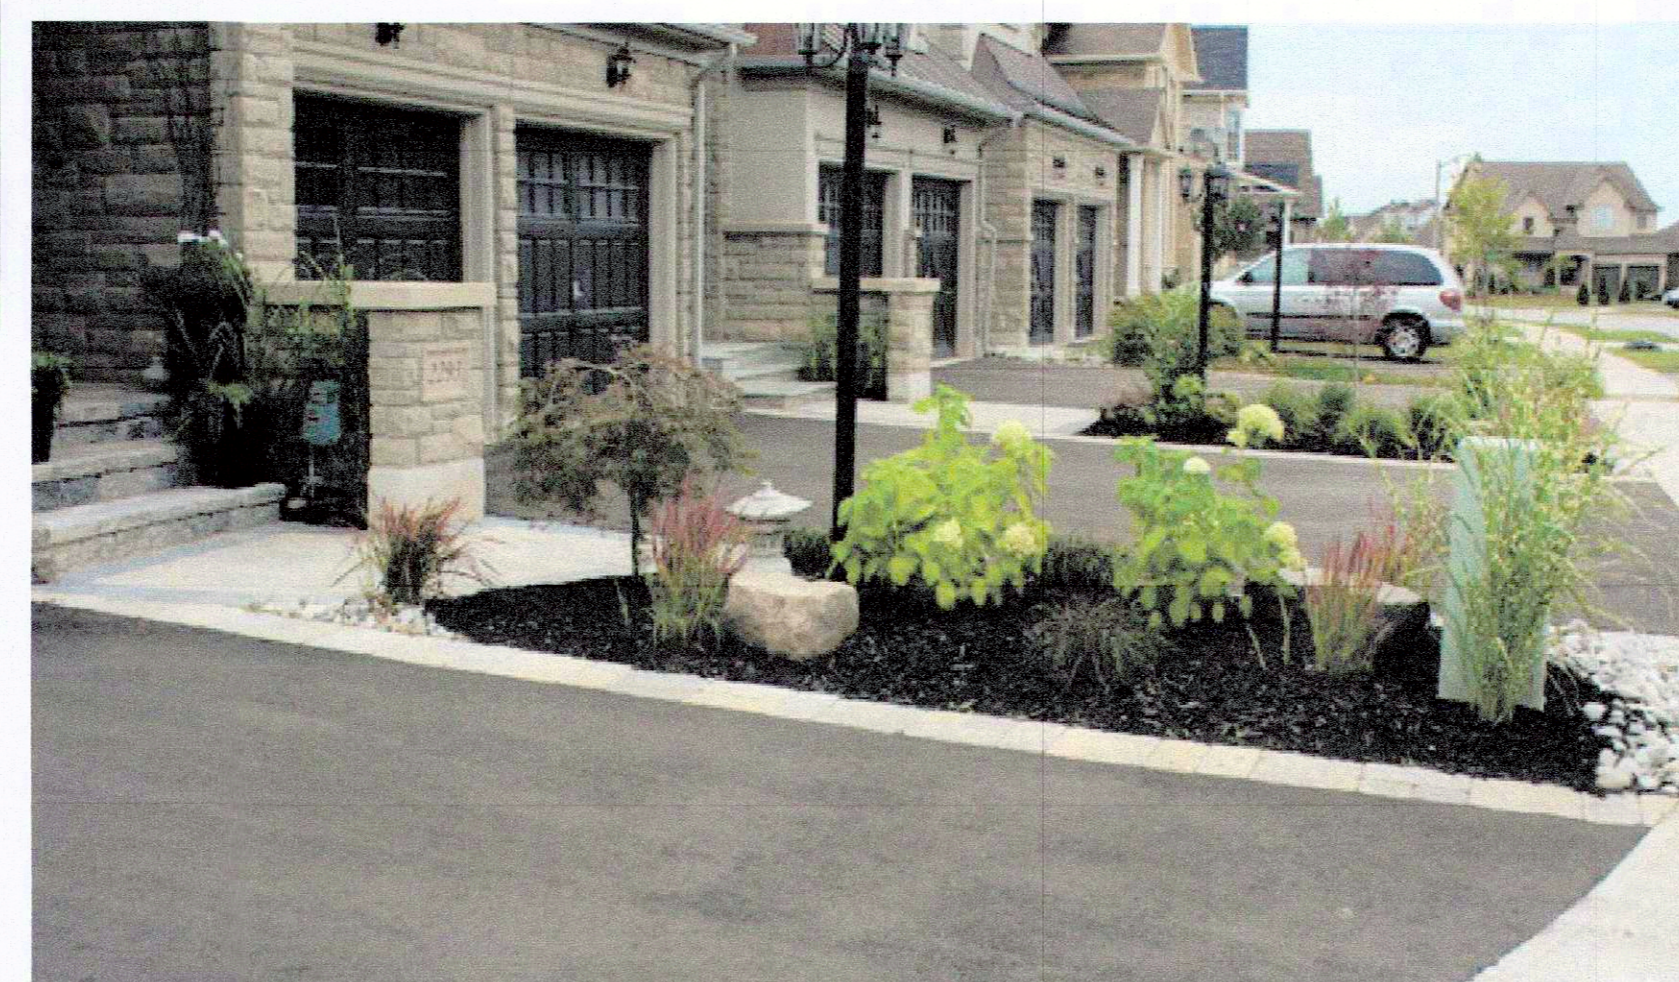

REPRESENTATIVE REAR LANDSCAPE FOR GARAGE UNITS

MATERIAL PALETTE FOR CEDA UNITS



PRINCIPE COMPANY, INC.
 ENGINEERING DIVISION
 PO BOX 298
 TIVERTON, RI 02878
 401.816.5385
 PRINCIPLEENGINEERING@GMAIL.COM

REVISIONS			
No.	DATE	DRWN	CHKD

MODIFICATION TO SPECIAL USE PERMIT & SITE PLAN APPROVAL
BAY POINTE CLUB MIXED USE DEVELOPMENT PHASE IV
 in
 WAREHAM, MASSACHUSETTS

NOT TO SCALE | SHEET NO: L-6
 DRAWN BY: KAB | DESIGN BY: KAB | CHECKED BY: TJP
 DATE: 11/4/21 | PROJECT NO.: LD13-1 CEDA