




1 Floor Plan
1/8" = 1'-0"

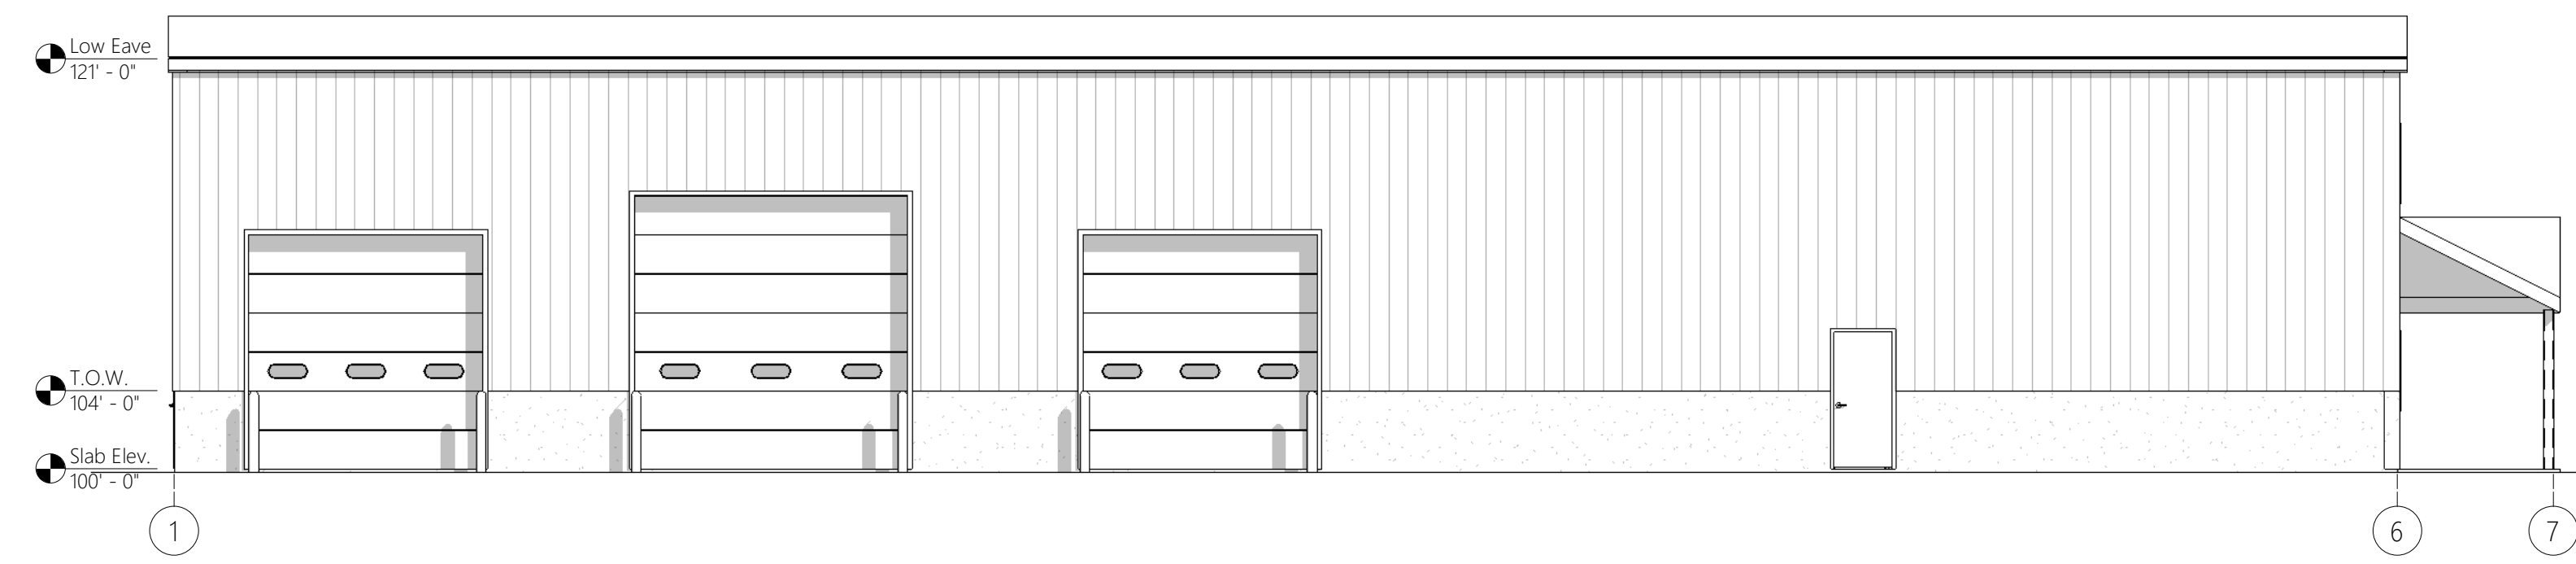


2 Elevation - 1 - 6
1/8" = 1'-0"

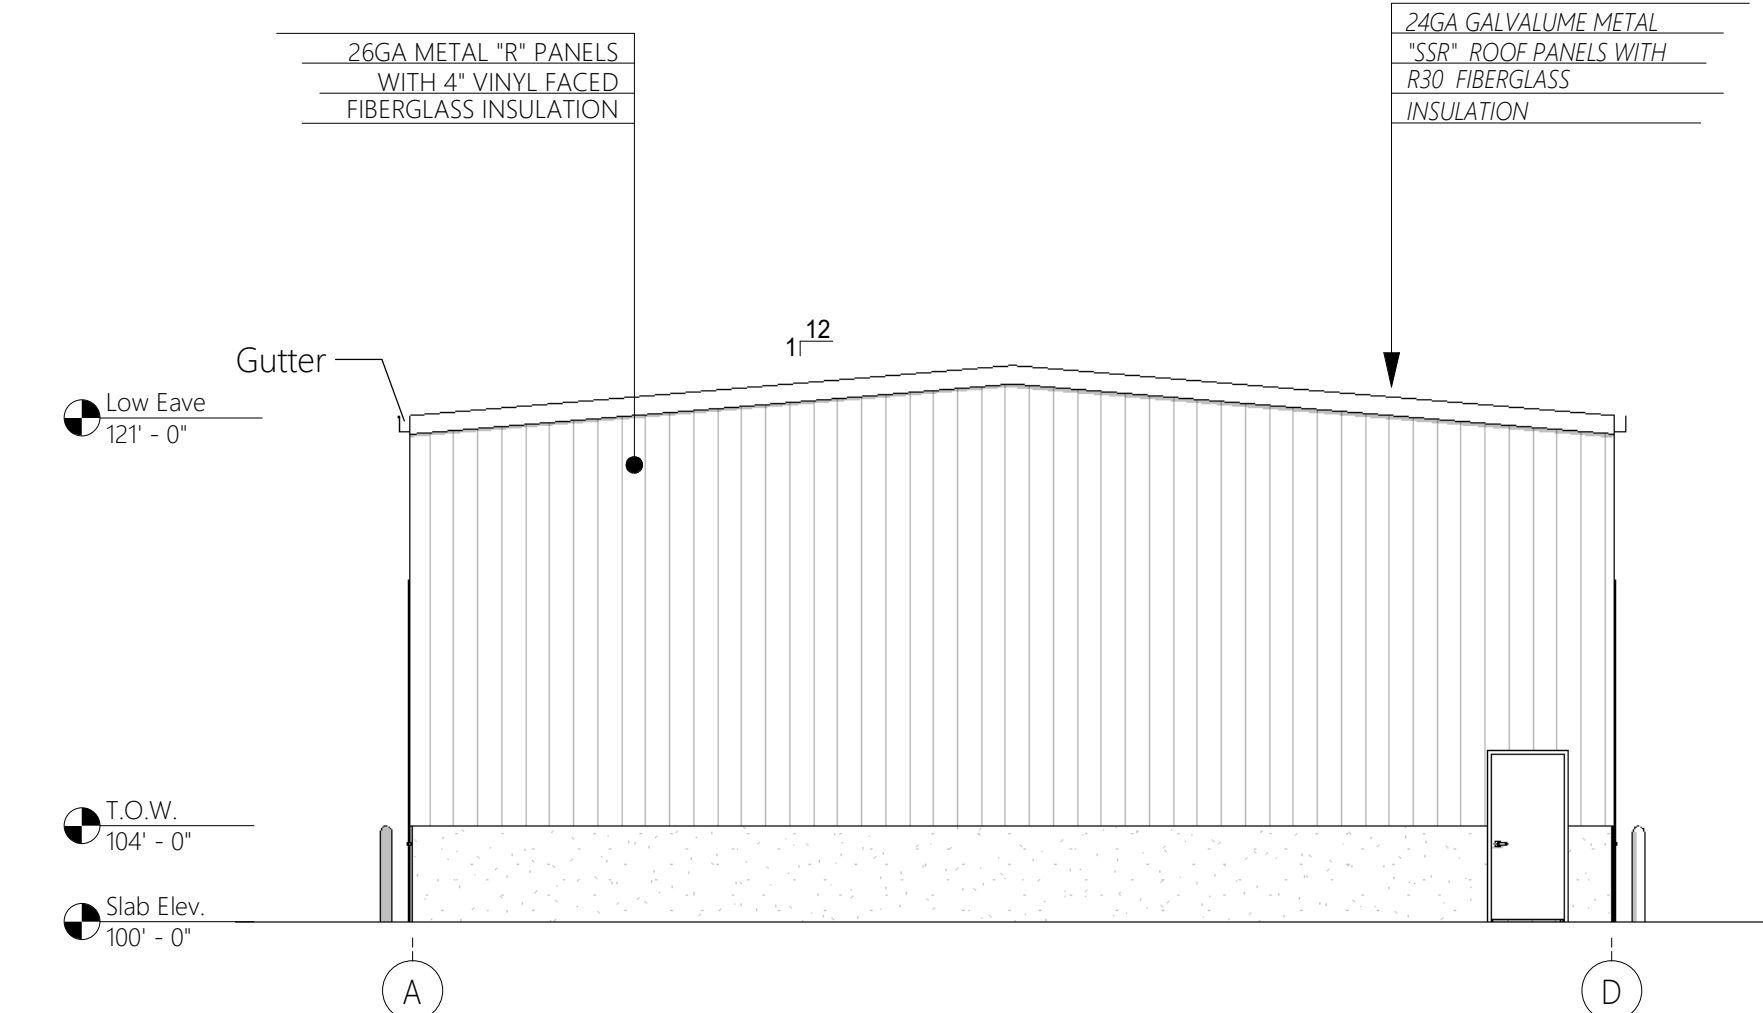

3 Elevation - A - D
1/8" = 1'-0"

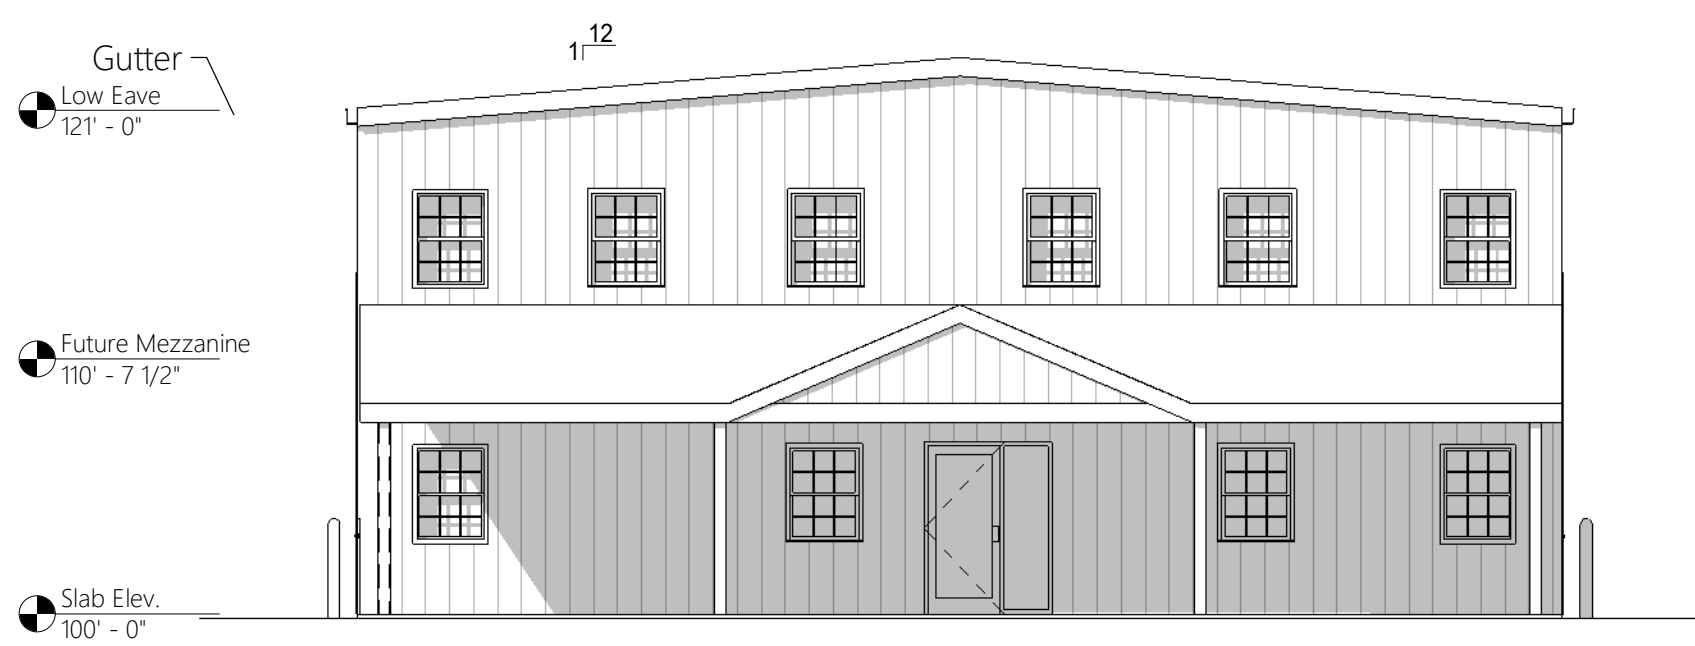

4 Elevation - D - A
1/8" = 1'-0"

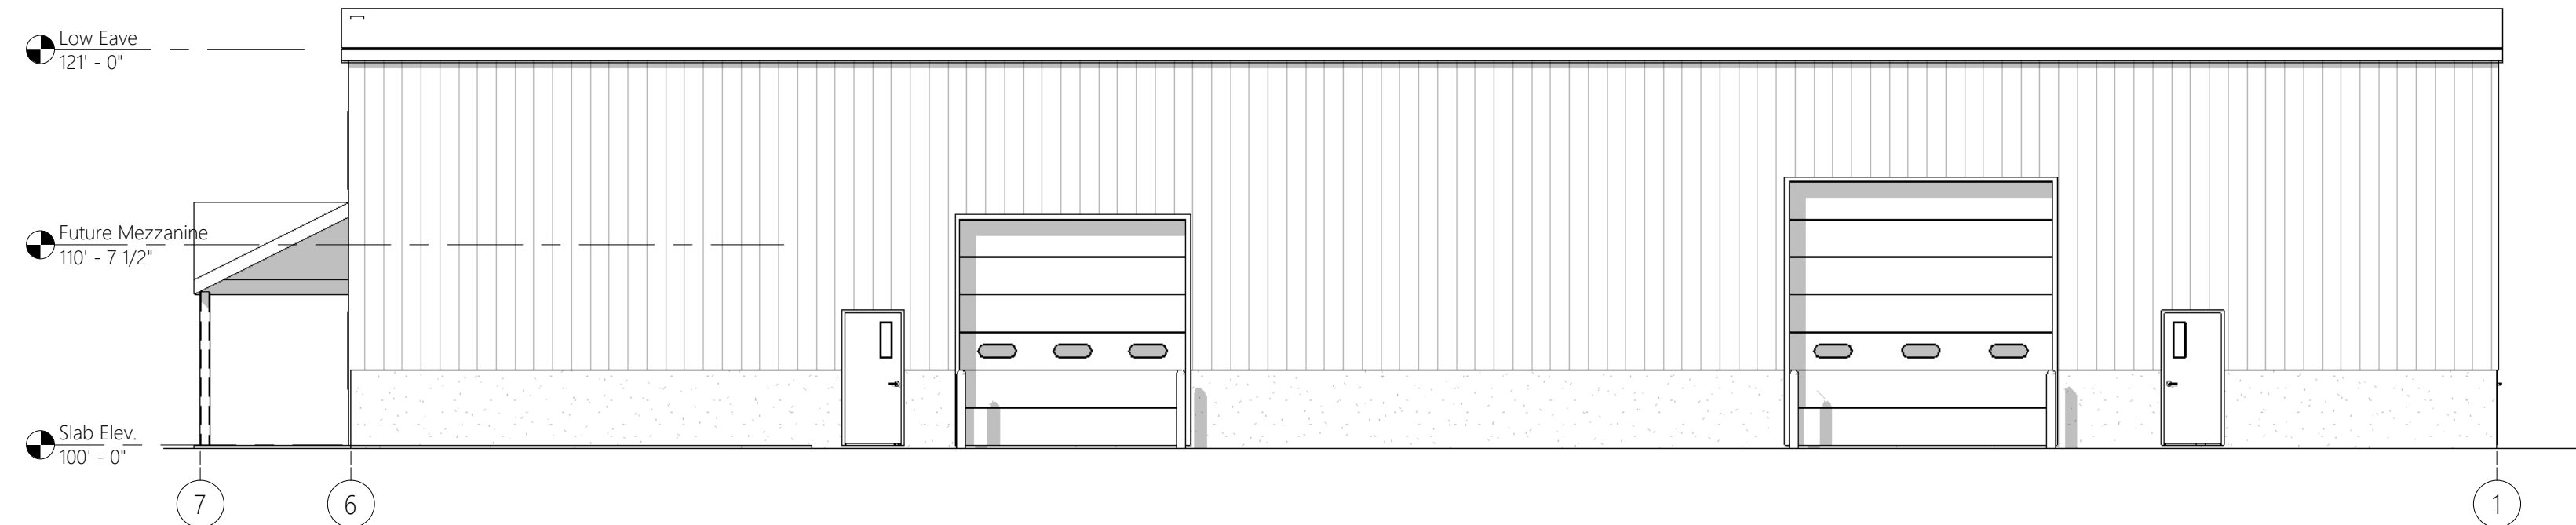

5 Elevation - 6 - 1
1/8" = 1'-0"

STAMP	
DATE	
REVISION	
NO.	<p>D&J LANDSCAPING 10 CHARGE POND ROAD WAREHAM, MA.</p>
SCALE: 1/8" = 1'-0"	<p>DATE: 01/04/2022 DRAWN BY: JRC APPROVED BY:</p>
SHEET NO.	<p>FLOOR PLANS & ELEVATIONS A-1.1</p>