




FRONT ELEVATION

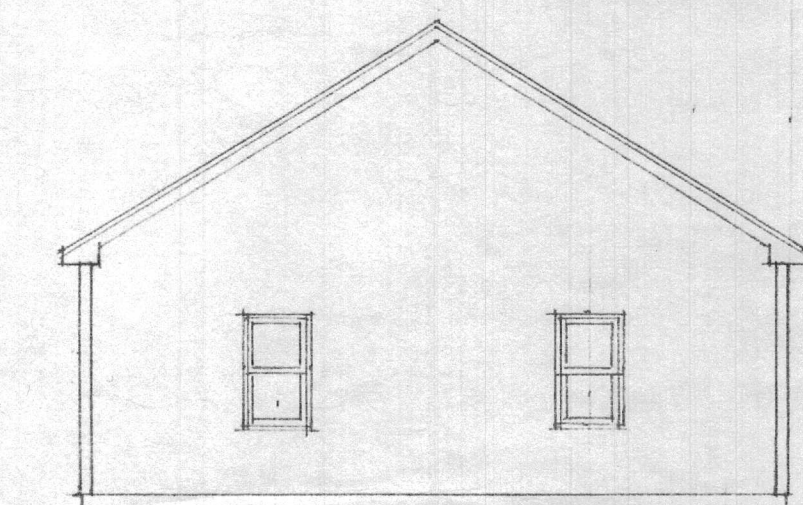


LEFT SIDE ELEVATION

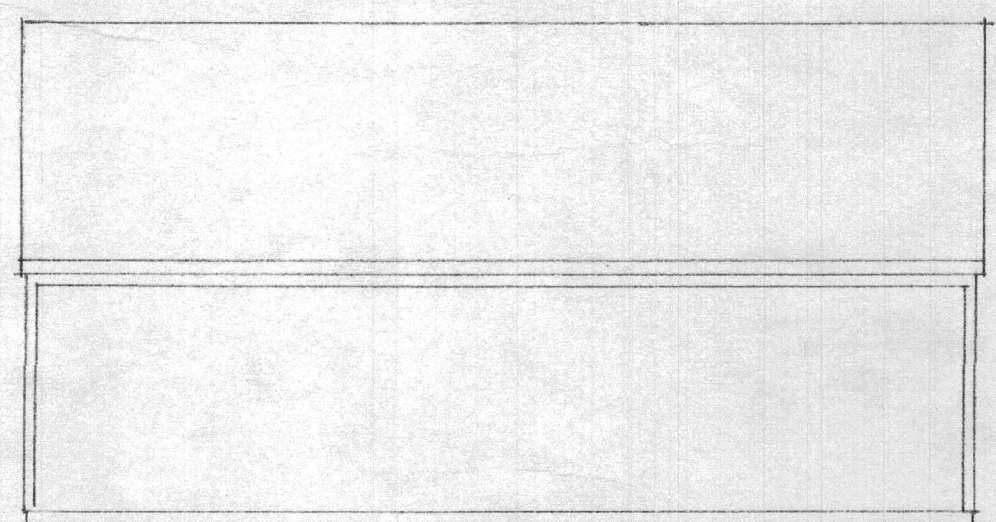

REAR ELEVATION

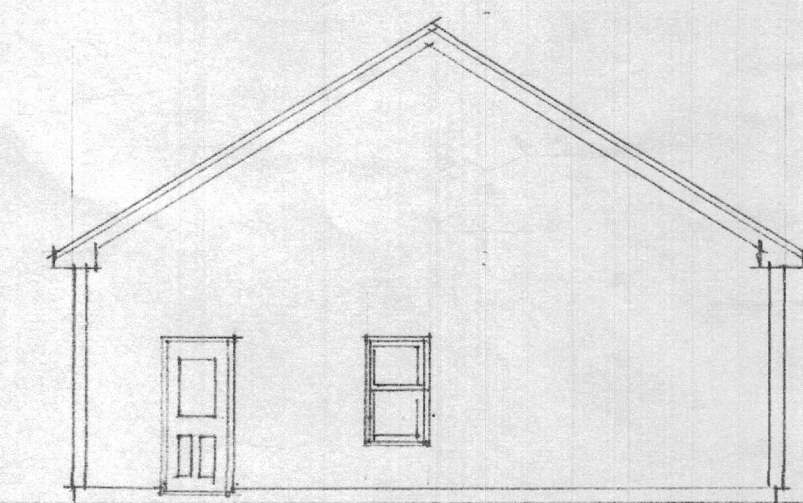

RIGHT SIDE ELEVATION

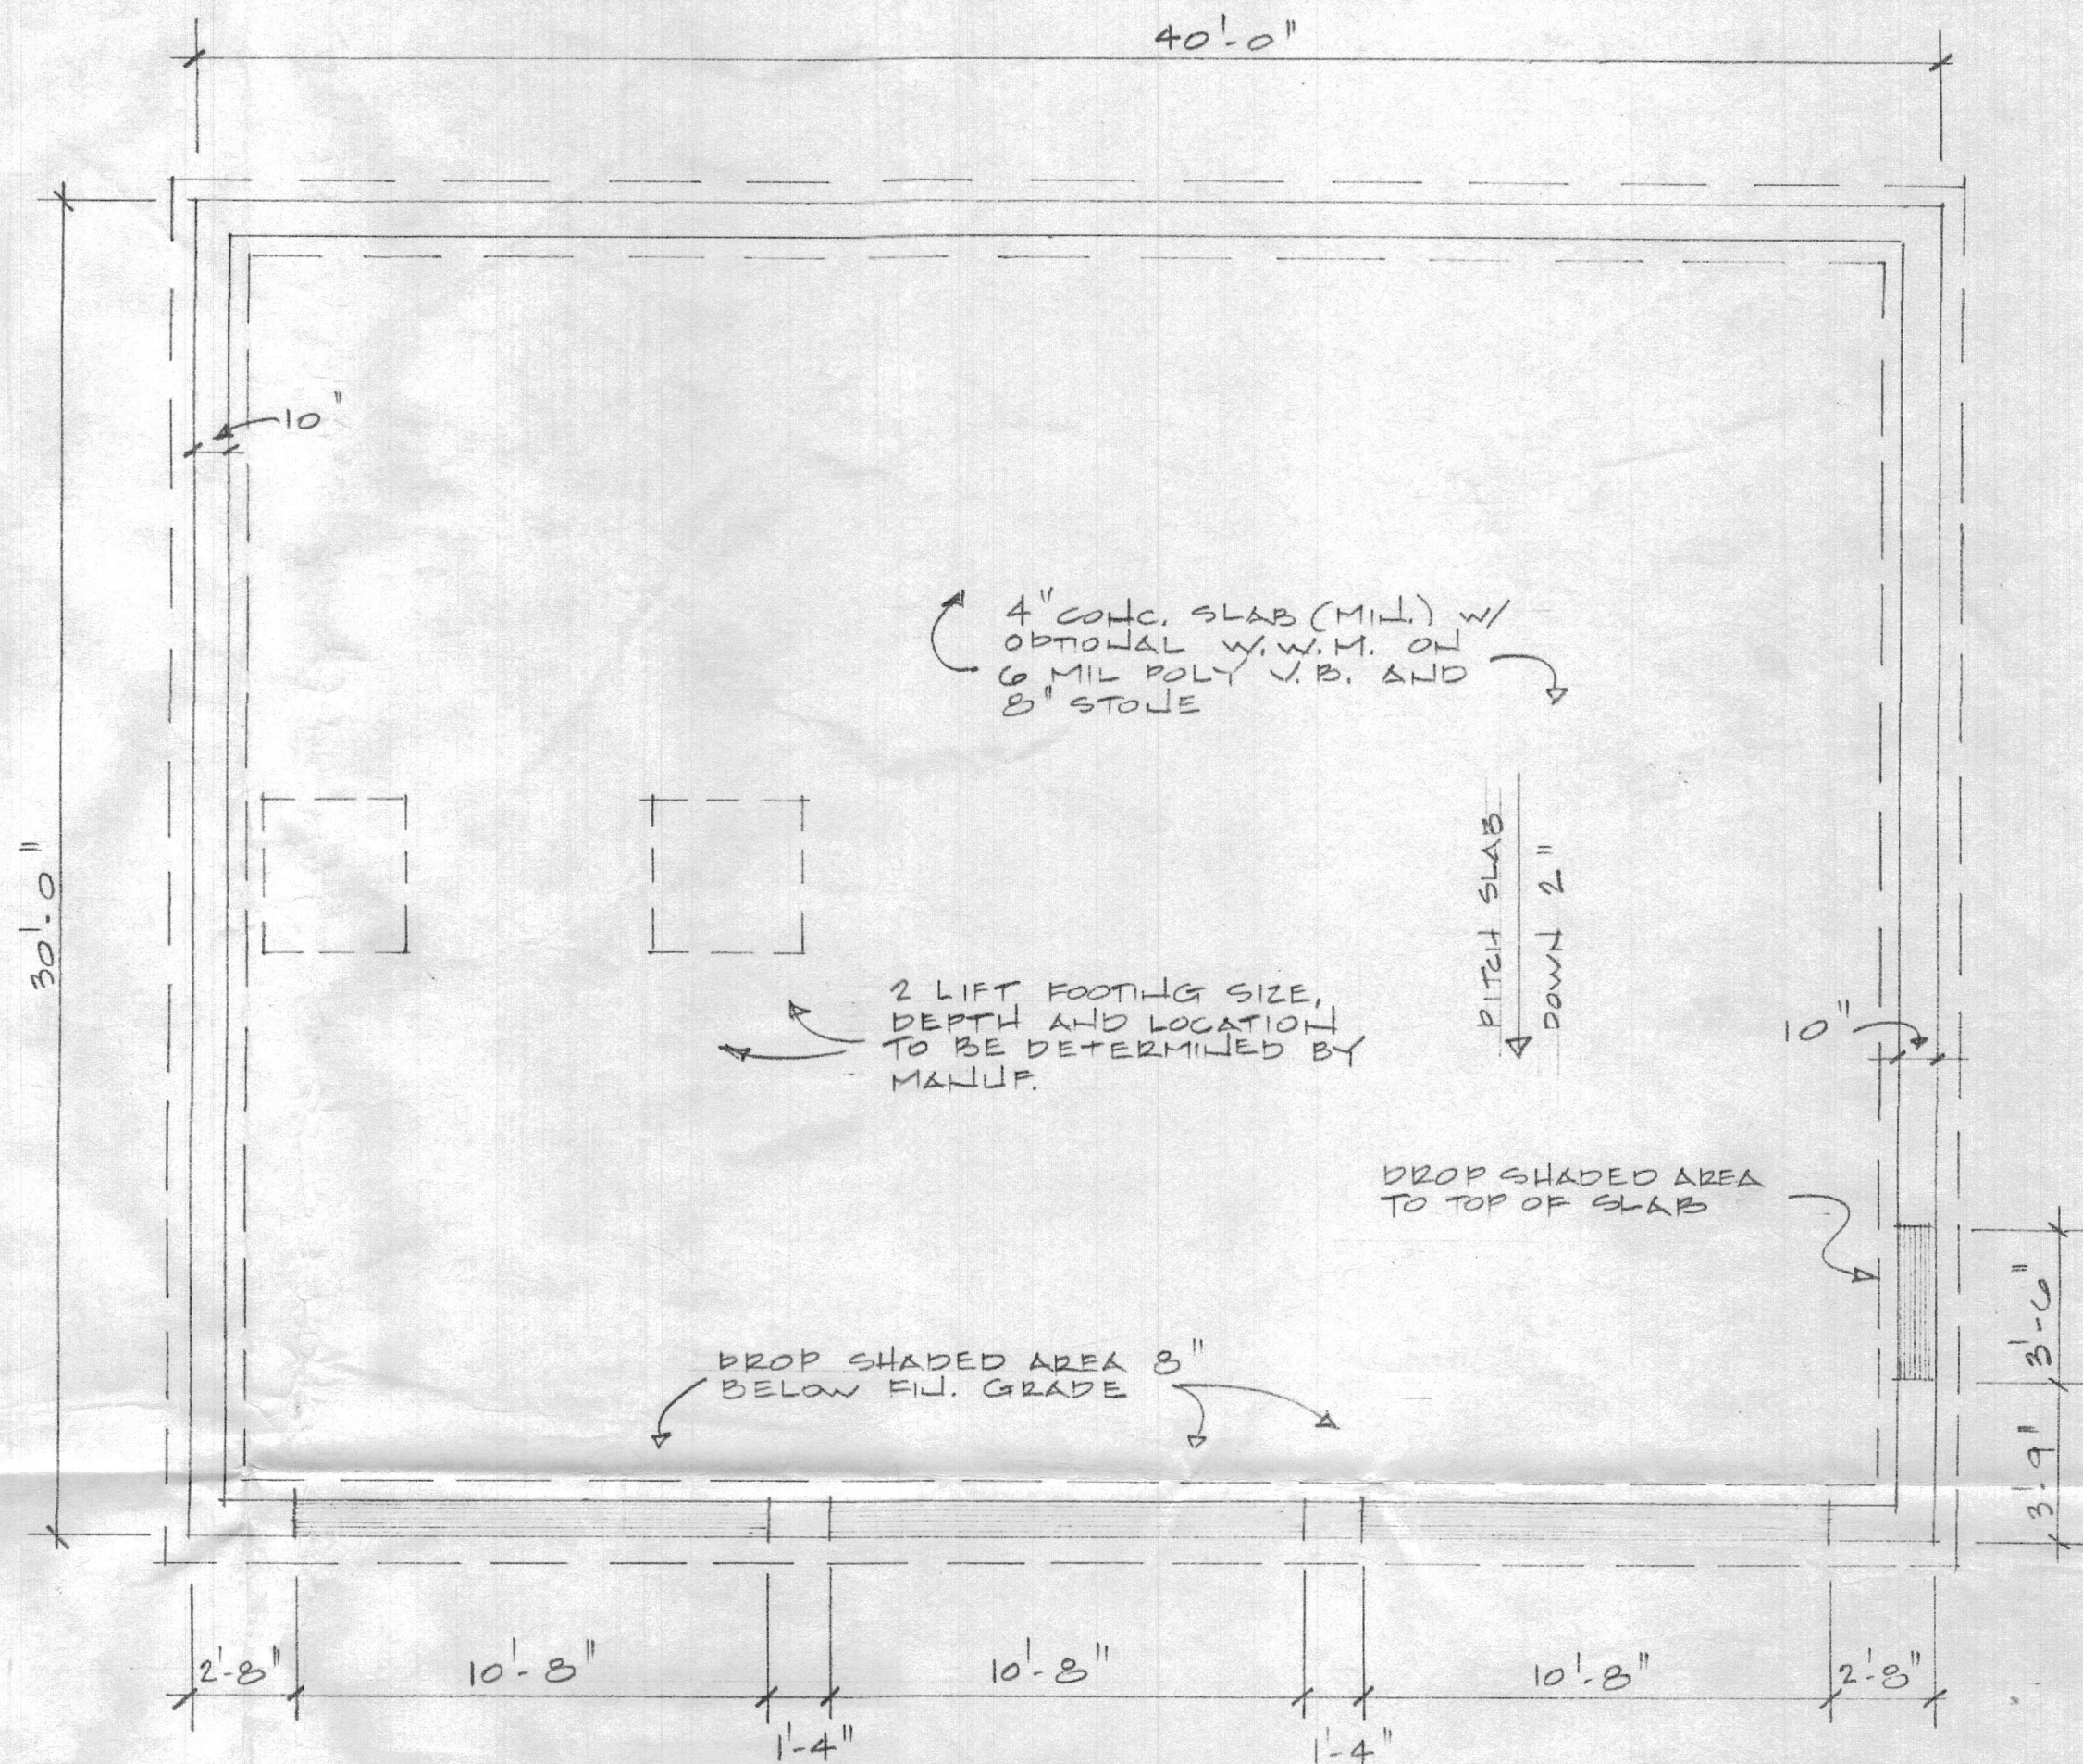

FOUNDATION PLAN


- 1) FOOTINGS MIN. 4'-0" BELOW GRADE
- 2) ANCHOR BOLTS 1/2" φ x 18" x 6'-0" o/c

10" OC


10' wall
4' 5600
6' 6300
8' 7000
Dig 8'6" from
Top of
House
Foundation

Jeff Miller


PROPOSED GARAGE FOR: MILLER RESIDENCE		
SCALE: 1/4" = 1'-0"	APPROVED BY:	DRAWN BY MJ
DATE: 12/02		REVISED
718 COUNTY ROAD WAREHAM, MA		
		DRAWING NUMBER 1 OF 2

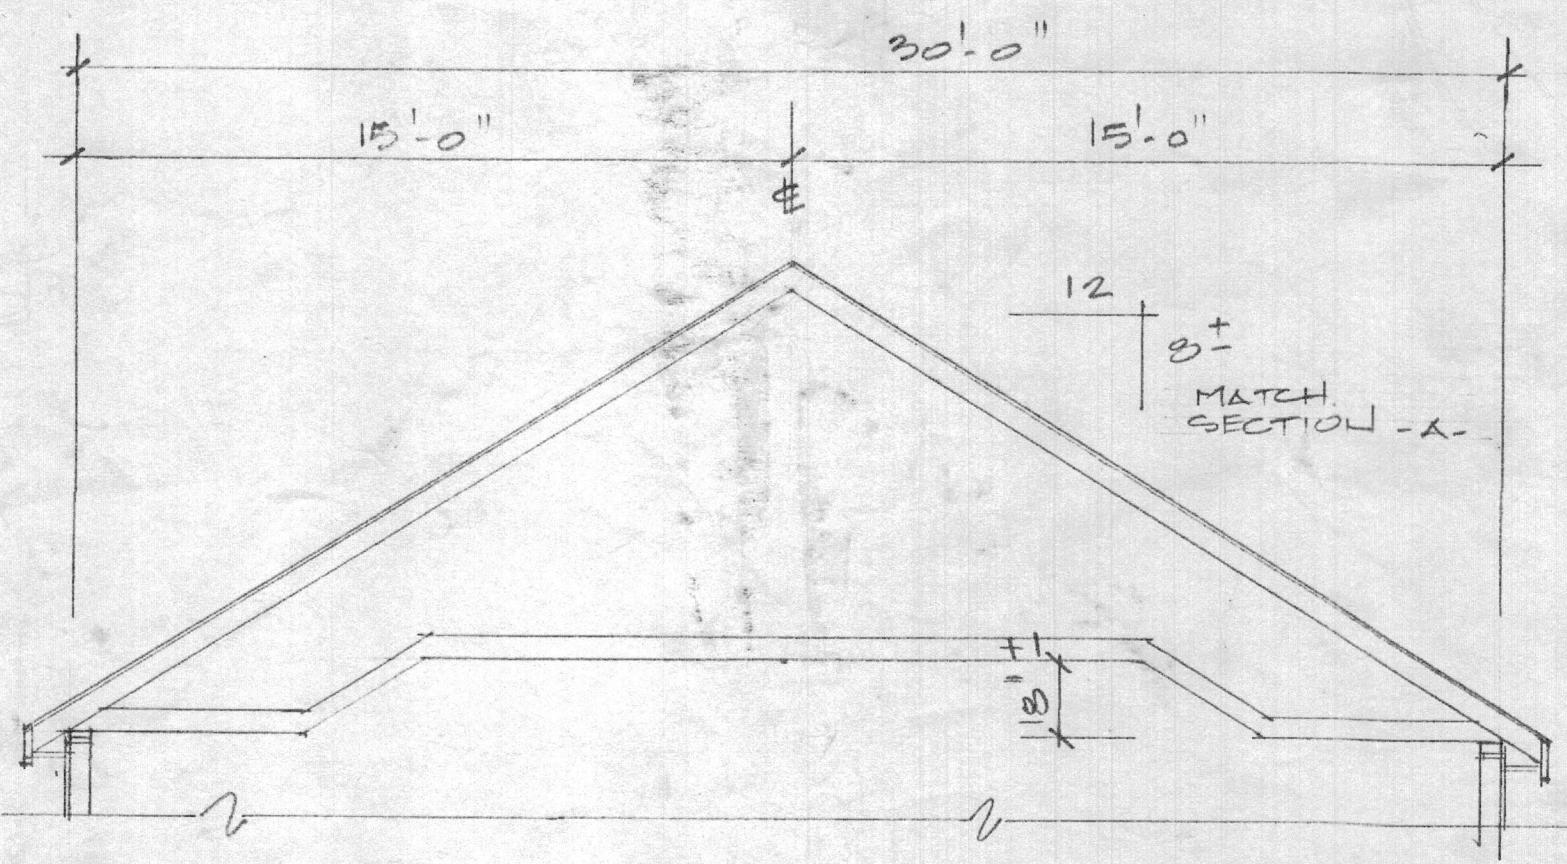

SECTION - B-
OPTIONAL AT LIFT AREA

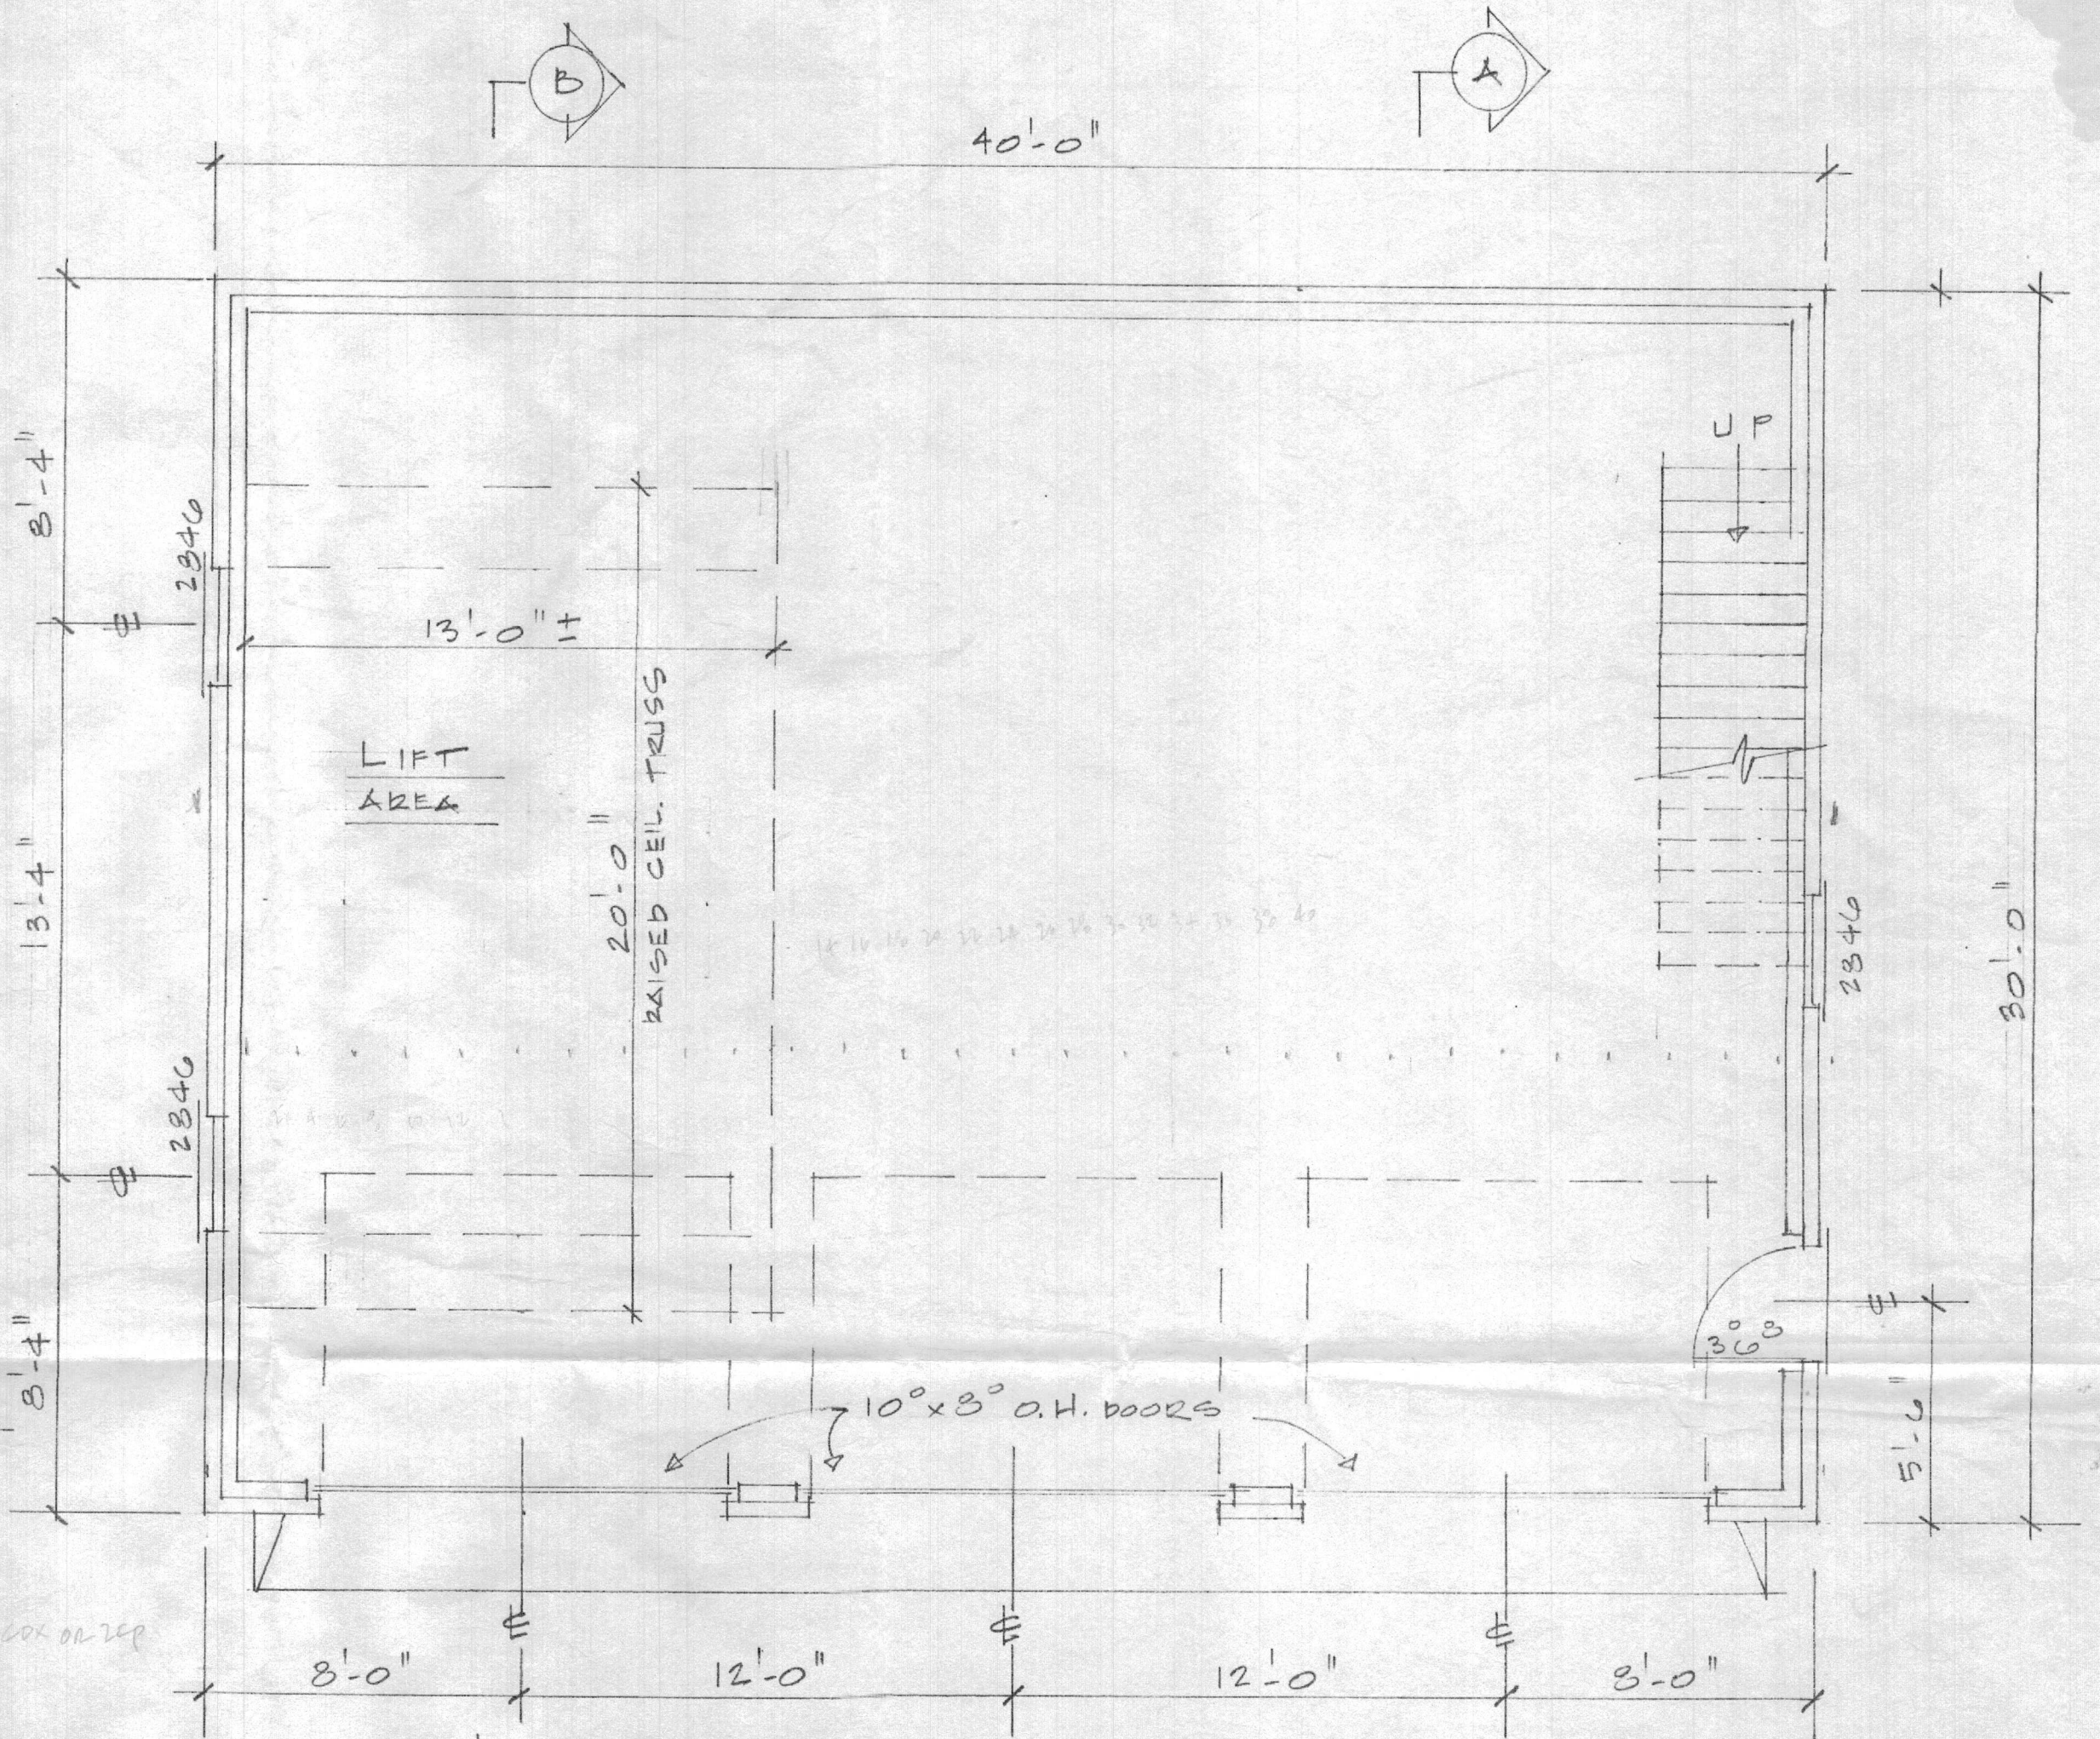

FLOOR PLAN

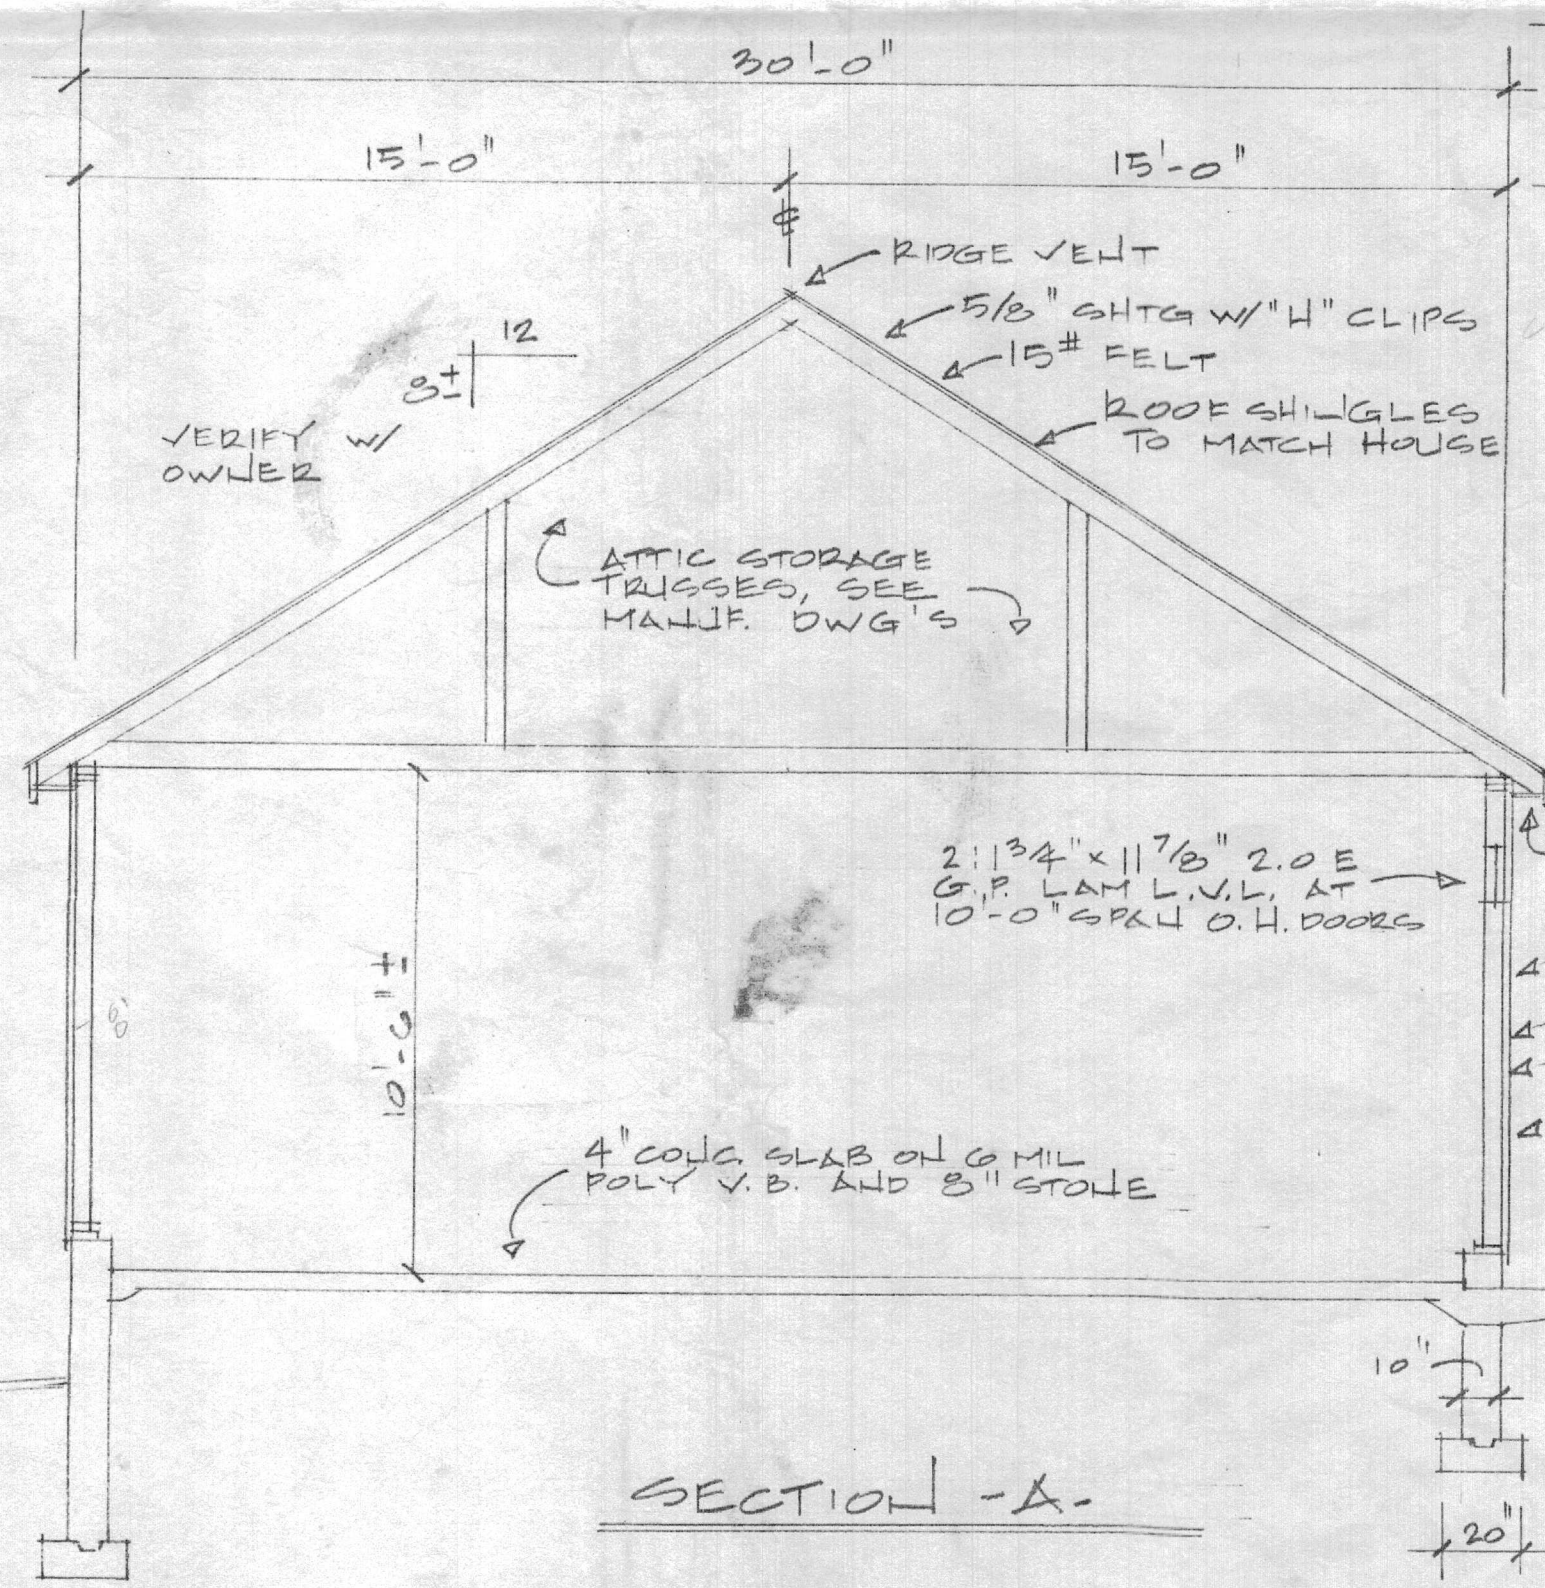

SECTION - A-

774-259-4707 cell
j.mell78@aol.com

PROPOSED GARAGE FOR: MILLER RESIDENCE		
SCALE: 1/4"=1'-0"	APPROVED BY:	DRAWN BY MJ
DATE: 12/02		REVISED
713 COUNTY ROAD WAREHAM, MA.		
DRAWING NUMBER		2 OF 2