



4 WEST ELEVATION
3/8" = 1'-0"



2 RIGHT ELEVATION - Existing
3/8" = 1'-0"

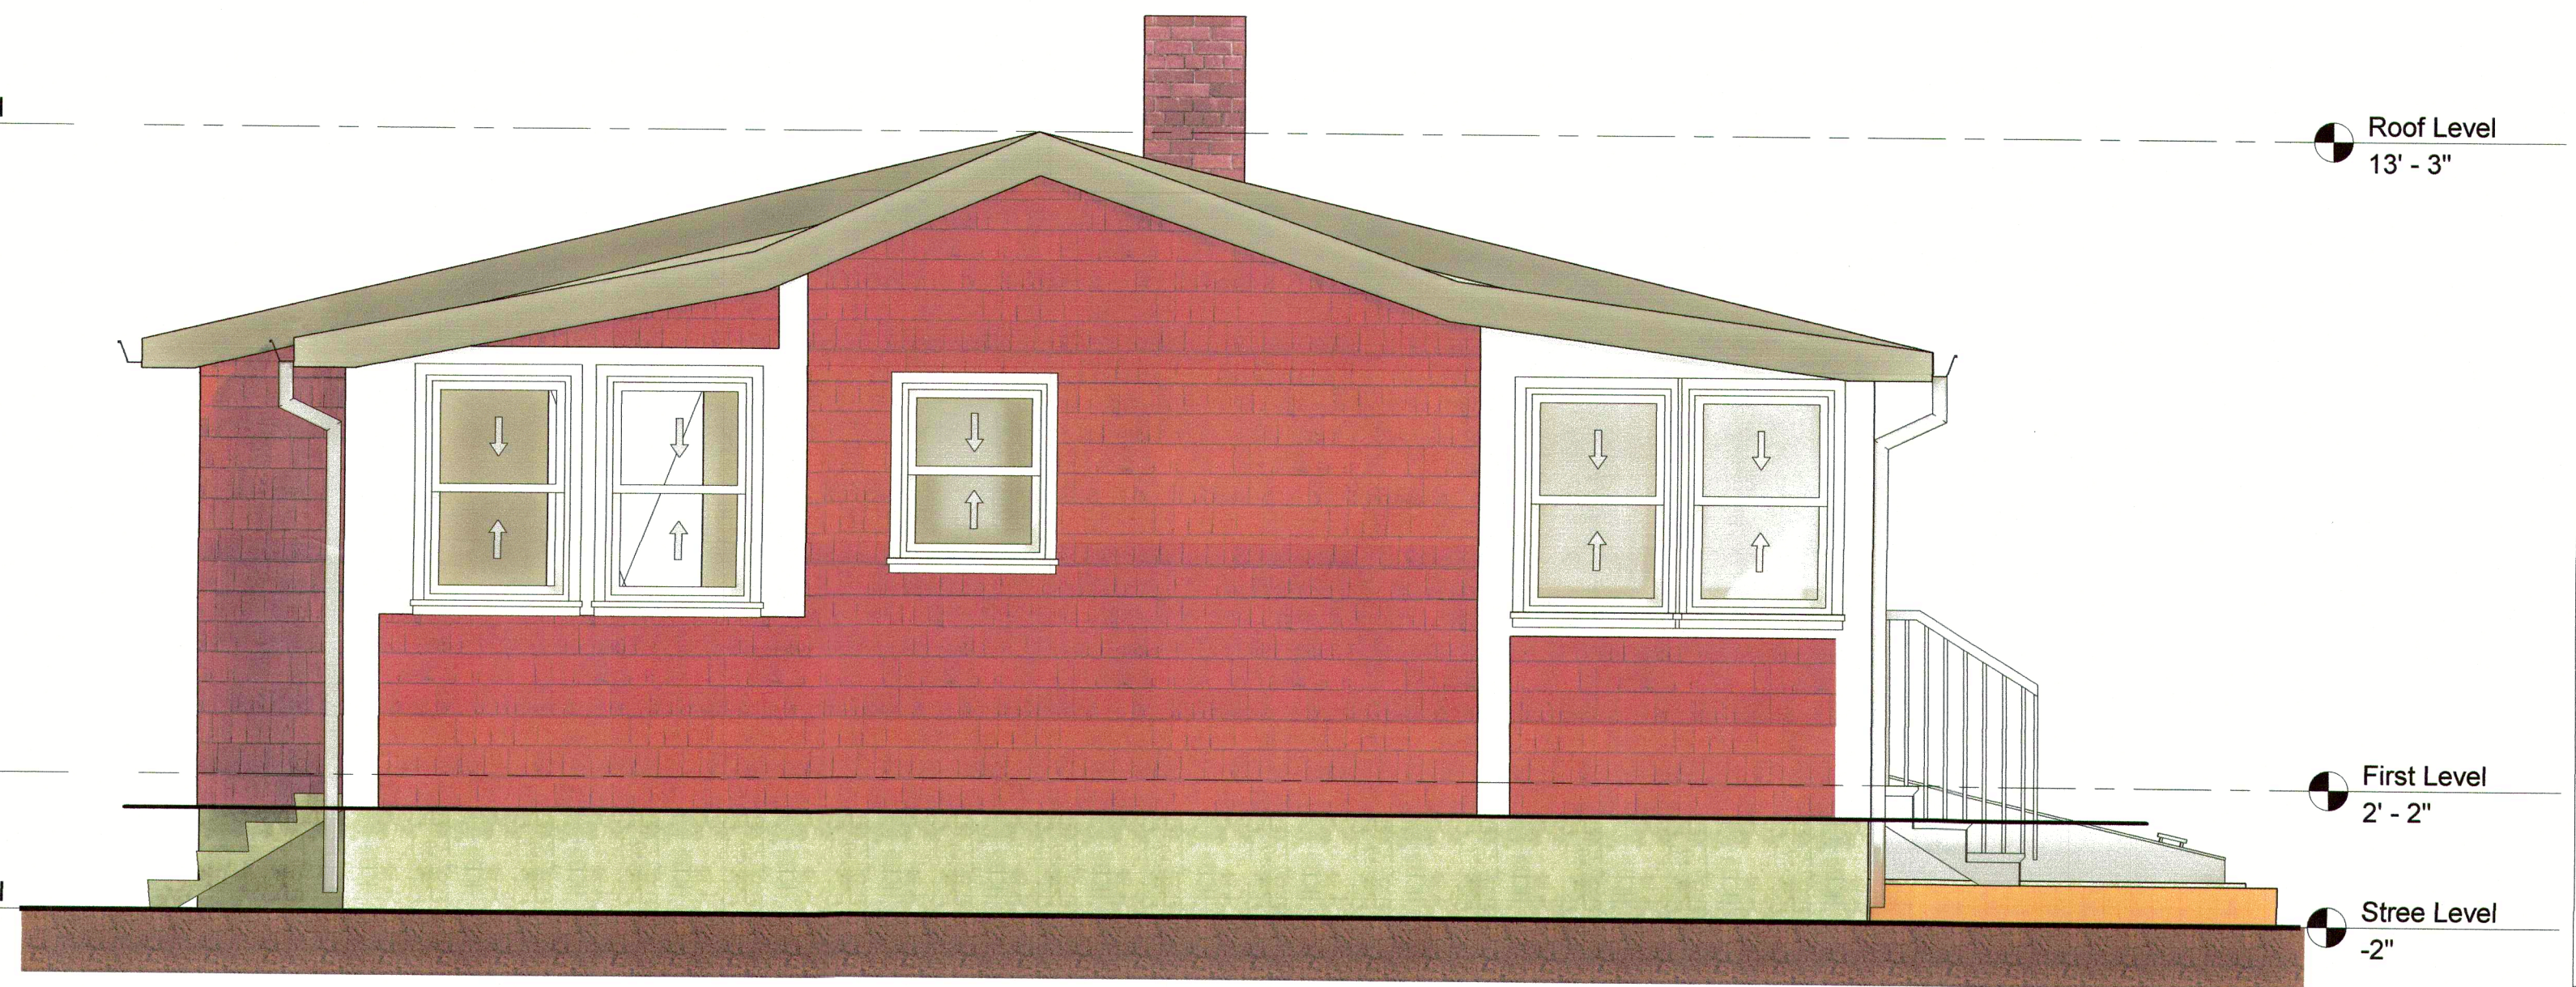

3 REAR ELEVATION - Existing
3/8" = 1'-0"

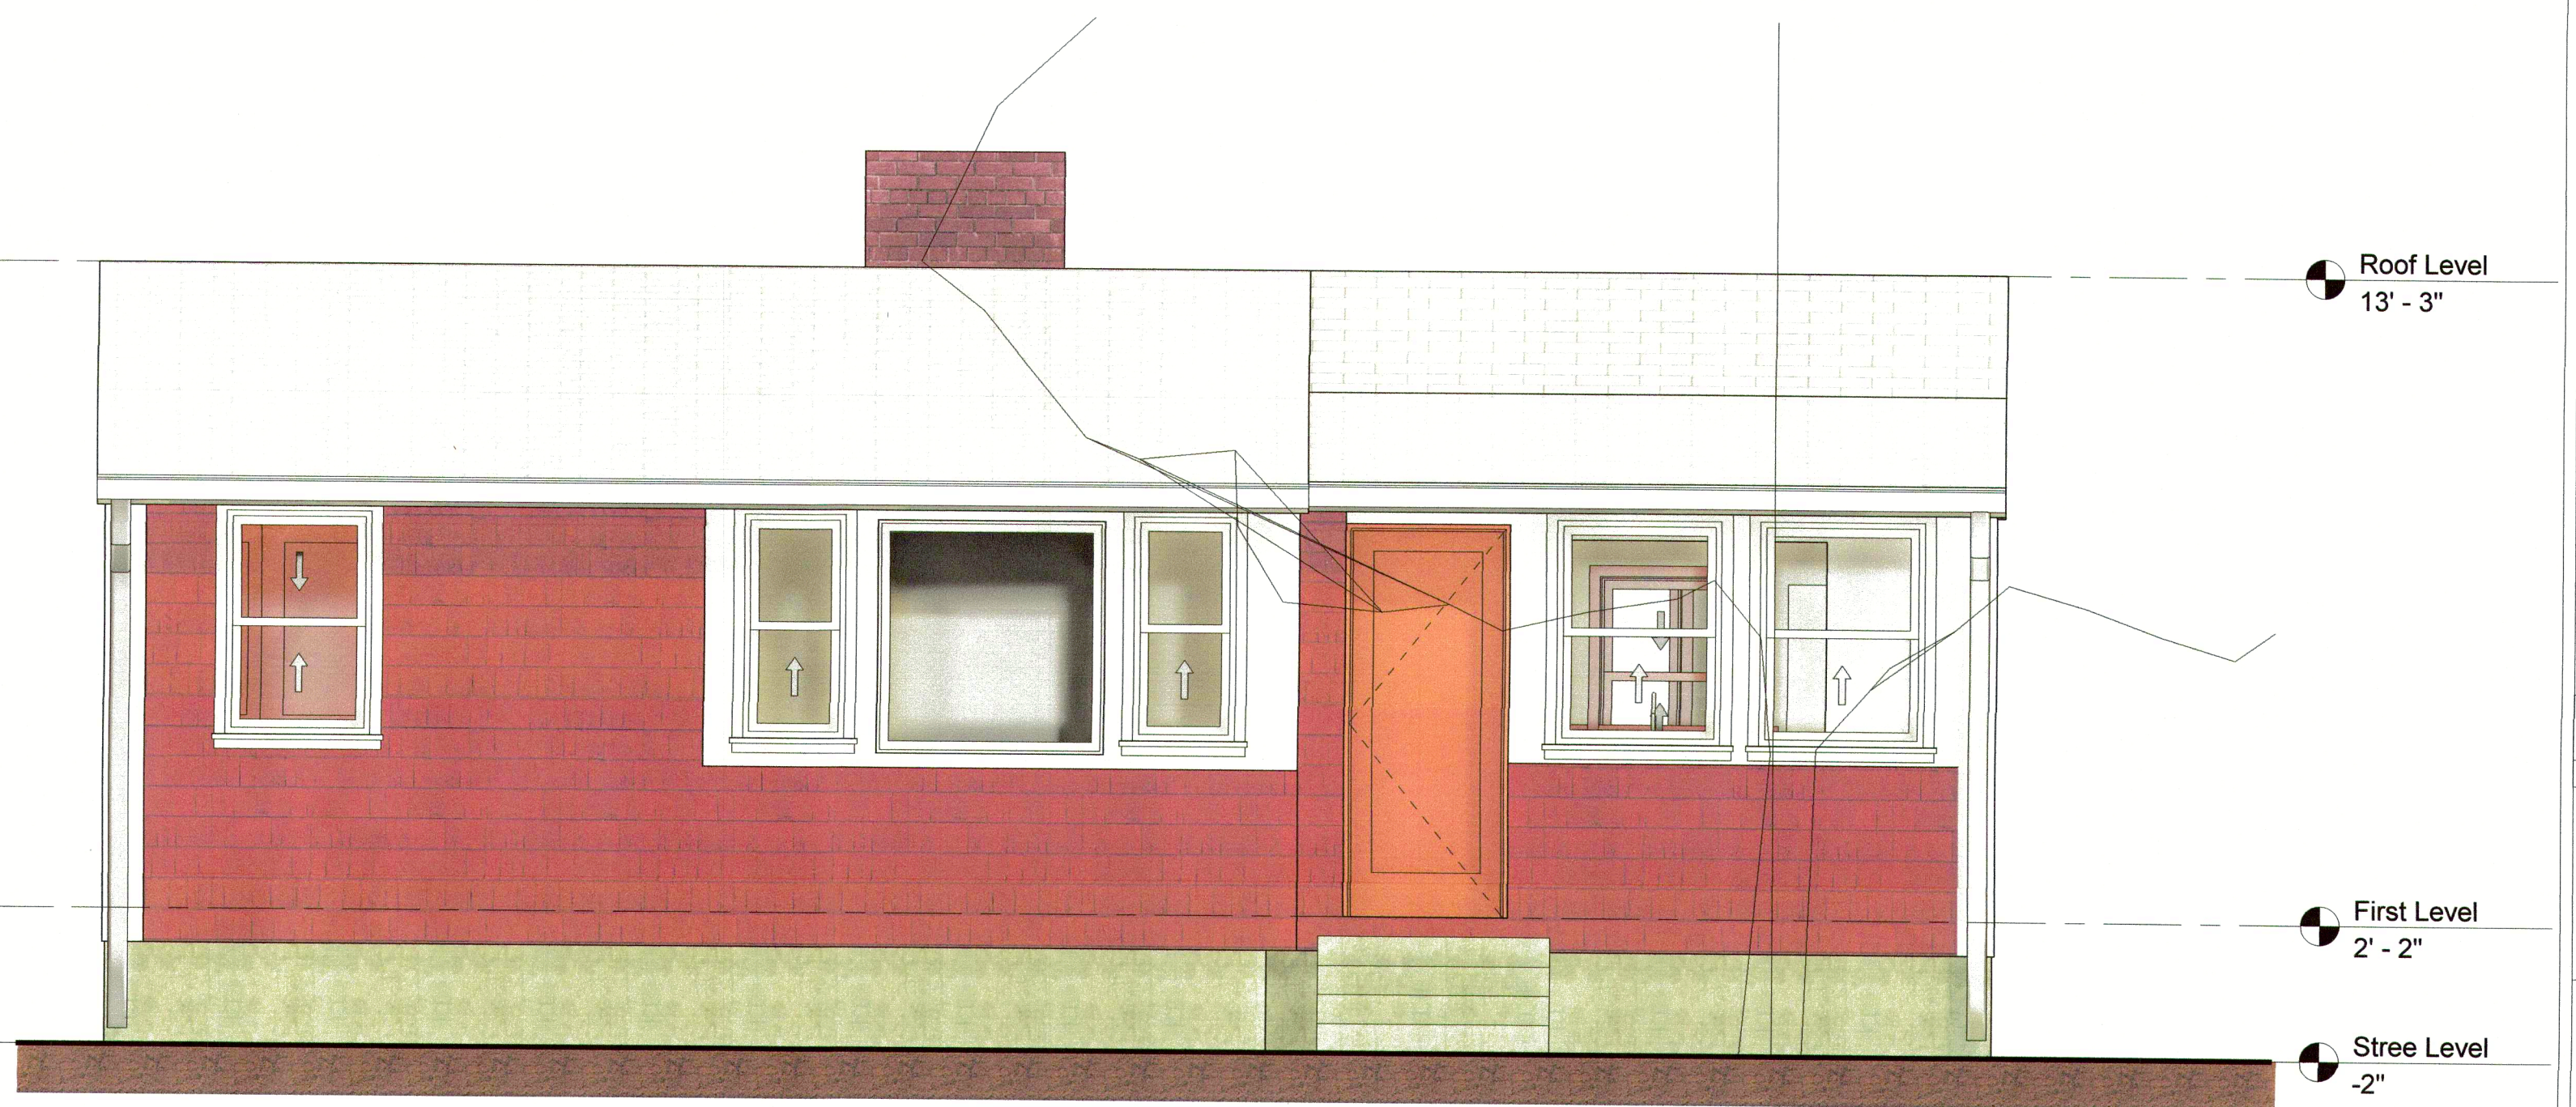

1 FRONT ELEVATION - Existing
3/8" = 1'-0"

Project :
**Bedroom Rear
Addition & Interior
Modification**

Address :
**5 ASH STREET
WAREHAM, MA**

Client:
XXXXXXX

Description :
Proposed One Bedroom rear
addition Plus Front Porch
addition with interior layout
modifications as required to
incorporated addition.

Team :



George Atallah
George Atallah, PE
Professional Engineer

Jose R Melo Assoc. AIA
Professional Designer

Revision		
#	Date	Description

Notes :
ALL DIMENSIONS AND CONDITIONS MUST BE CHECKED AND
VERIFIED ON SITE BY THE CONTRACTOR AND SUB
CONTRACTORS. THE PROJECT MANAGER SHALL BE NOTIFIED
IN WRITING OF ANY DISCREPANCIES PRIOR TO PROCEEDING
WITH THE WORK.

Elevations Views -
Existing

Drawn by	JRM
Date	4/10/2018
Scale	3/8" = 1'-0"

A-300