

711 N. FIELDER RD.
 ARLINGTON, TX 76012
 PH: (817) 635-5696
 FAX: (817) 635-5699



PROJECT COORDINATOR
 1844 Ford Avenue Wyandotte, MI 48192
 734.666.9269 O. 734.666.9294 F.

MULTI-TENANT
 SHELL BUILDING #3
 1 SETH F. TOBEY ROAD
 WAREHAM, MA

THE PROFESSIONAL SERVICES OF THE ARCHITECT ARE UNDERTAKEN FOR AND ARE PERFORMED IN THE INTEREST ALONG WITH NO CONTRACTUAL OBLIGATION IS ASSUMED BY THE ARCHITECT FOR THE BENEFIT OF ANY OTHER PERSON INVOLVED WITH THIS PROJECT.

REVISIONS
 02-12-21
 ISSUED FOR REVIEW
 02-19-21
 ISSUED FOR REVIEW






PRELIMINARY FLOOR PLAN
 AND ELEVATIONS

SHEET NUMBER

PP-2

EXTERIOR FINISH KEY

- 1 STOREFRONT
 THERMALLY BROKEN ALUM. FRAME
 W/INSULATED GLAZING
 MFR: TBD
 COLOR: CLEAR ANODIZED
 COLOR: CHARCOL @ CHIPOTLE TENANT
 DENOTES SPANDREL GLAZING
- 2 BRICK VENEER
 MFR: T.B.D.
 COLOR: CHARCOAL
 MORTAR: T.B.D.
- 3 EIFS 1
 MFR: T.B.D.
 STYLE: T.B.D.
 TEXTURE: T.B.D.
 COLOR: LIGHT GREY
- 4 EIFS 2
 MFR: T.B.D.
 STYLE: T.B.D.
 TEXTURE: T.B.D.
 COLOR: WHITE
- 5 LIGHTING
 SCONCE FIXTURE
 T.B.D.
- 6 PREFINISHED METAL COPING
 MANUF.: UNA-CLAD
 a) COLOR: CHARCOAL
- 7 ALUMINUM FRAME AWNING
 METAL PANELED, ALUMINUM FRAME AWNING
 BY TENANT AS SEPARATE SUBMITTAL
 COLOR: T.B.D.
- 8 SIGNAGE
 SIGNAGE ALLOWED. VERIFY MAX. SQ FT
 SIGNAGE SHALL BE SUBMITTED PER TENANT.
 LL TO PROVIDE BLOCKING AS REQUIRED.
- 9 STEEL CANOPY
 COLOR: CHARCOAL

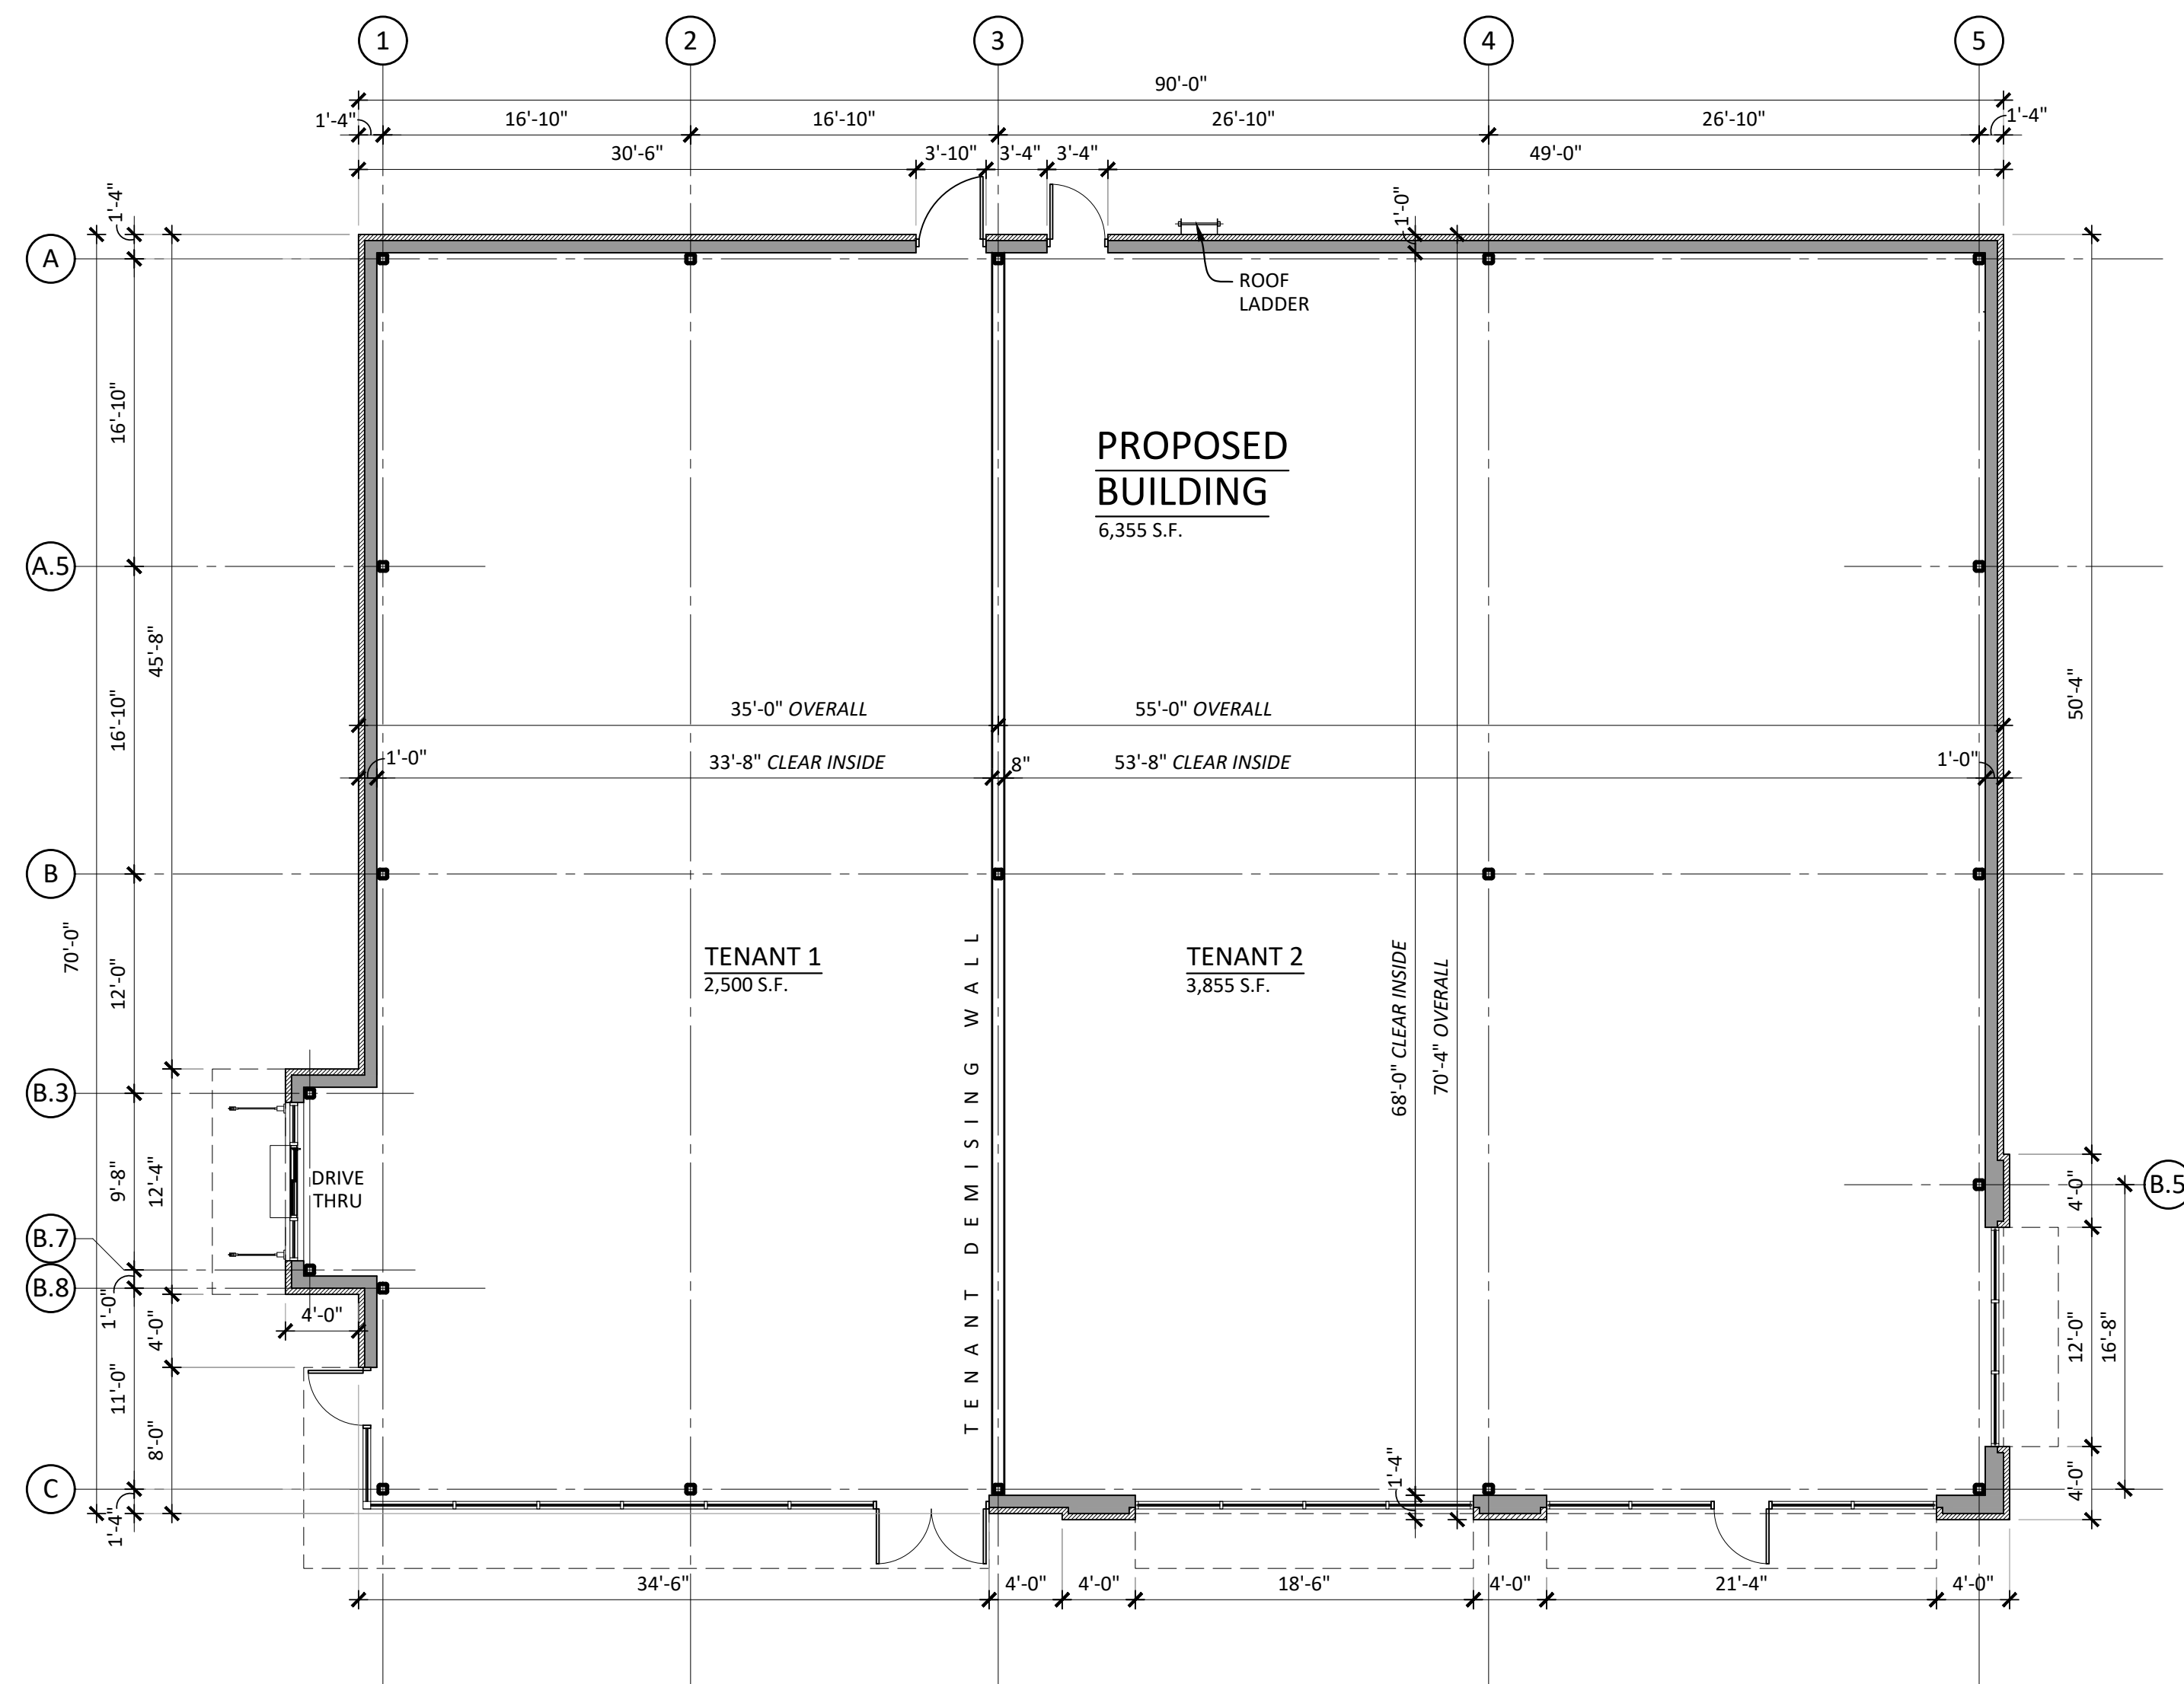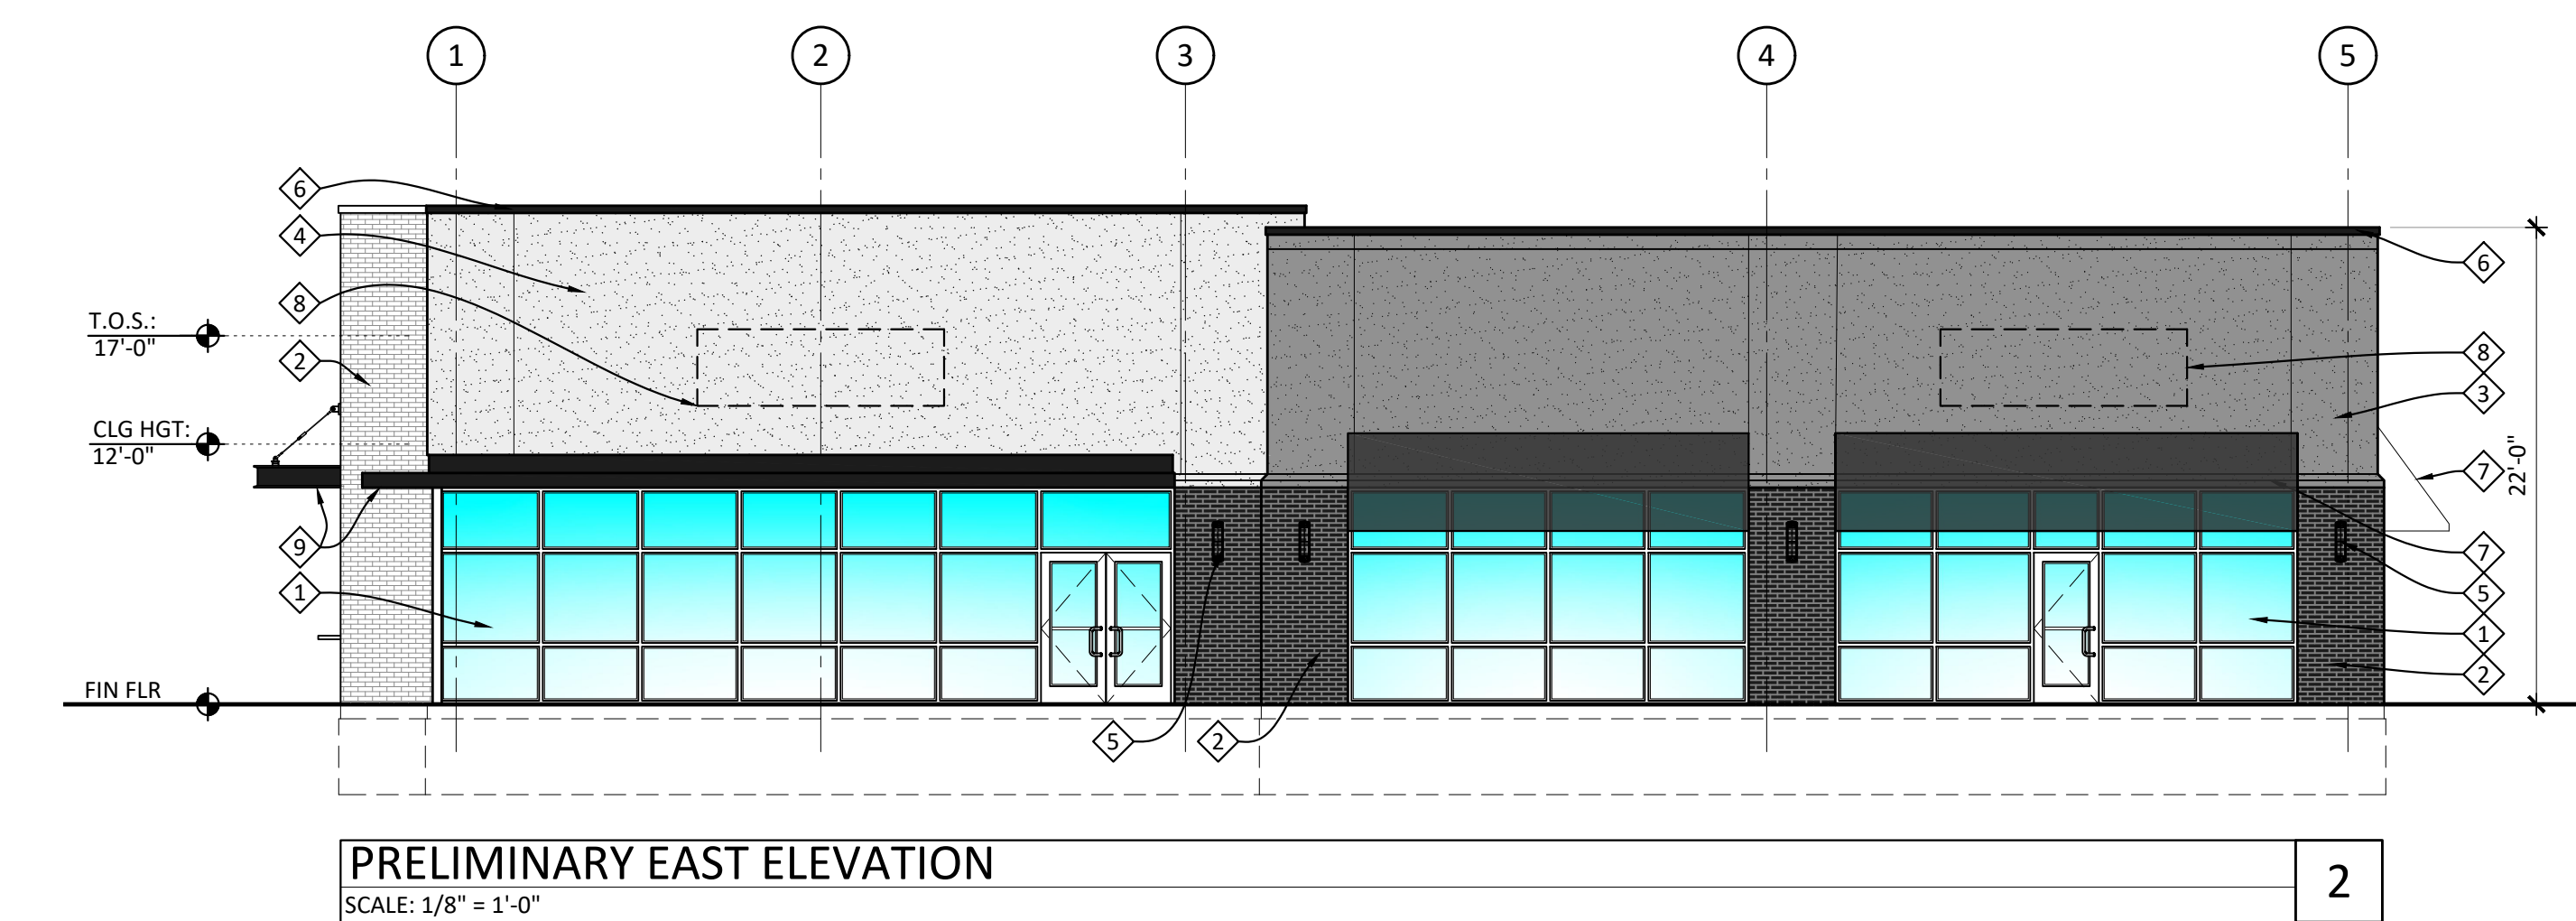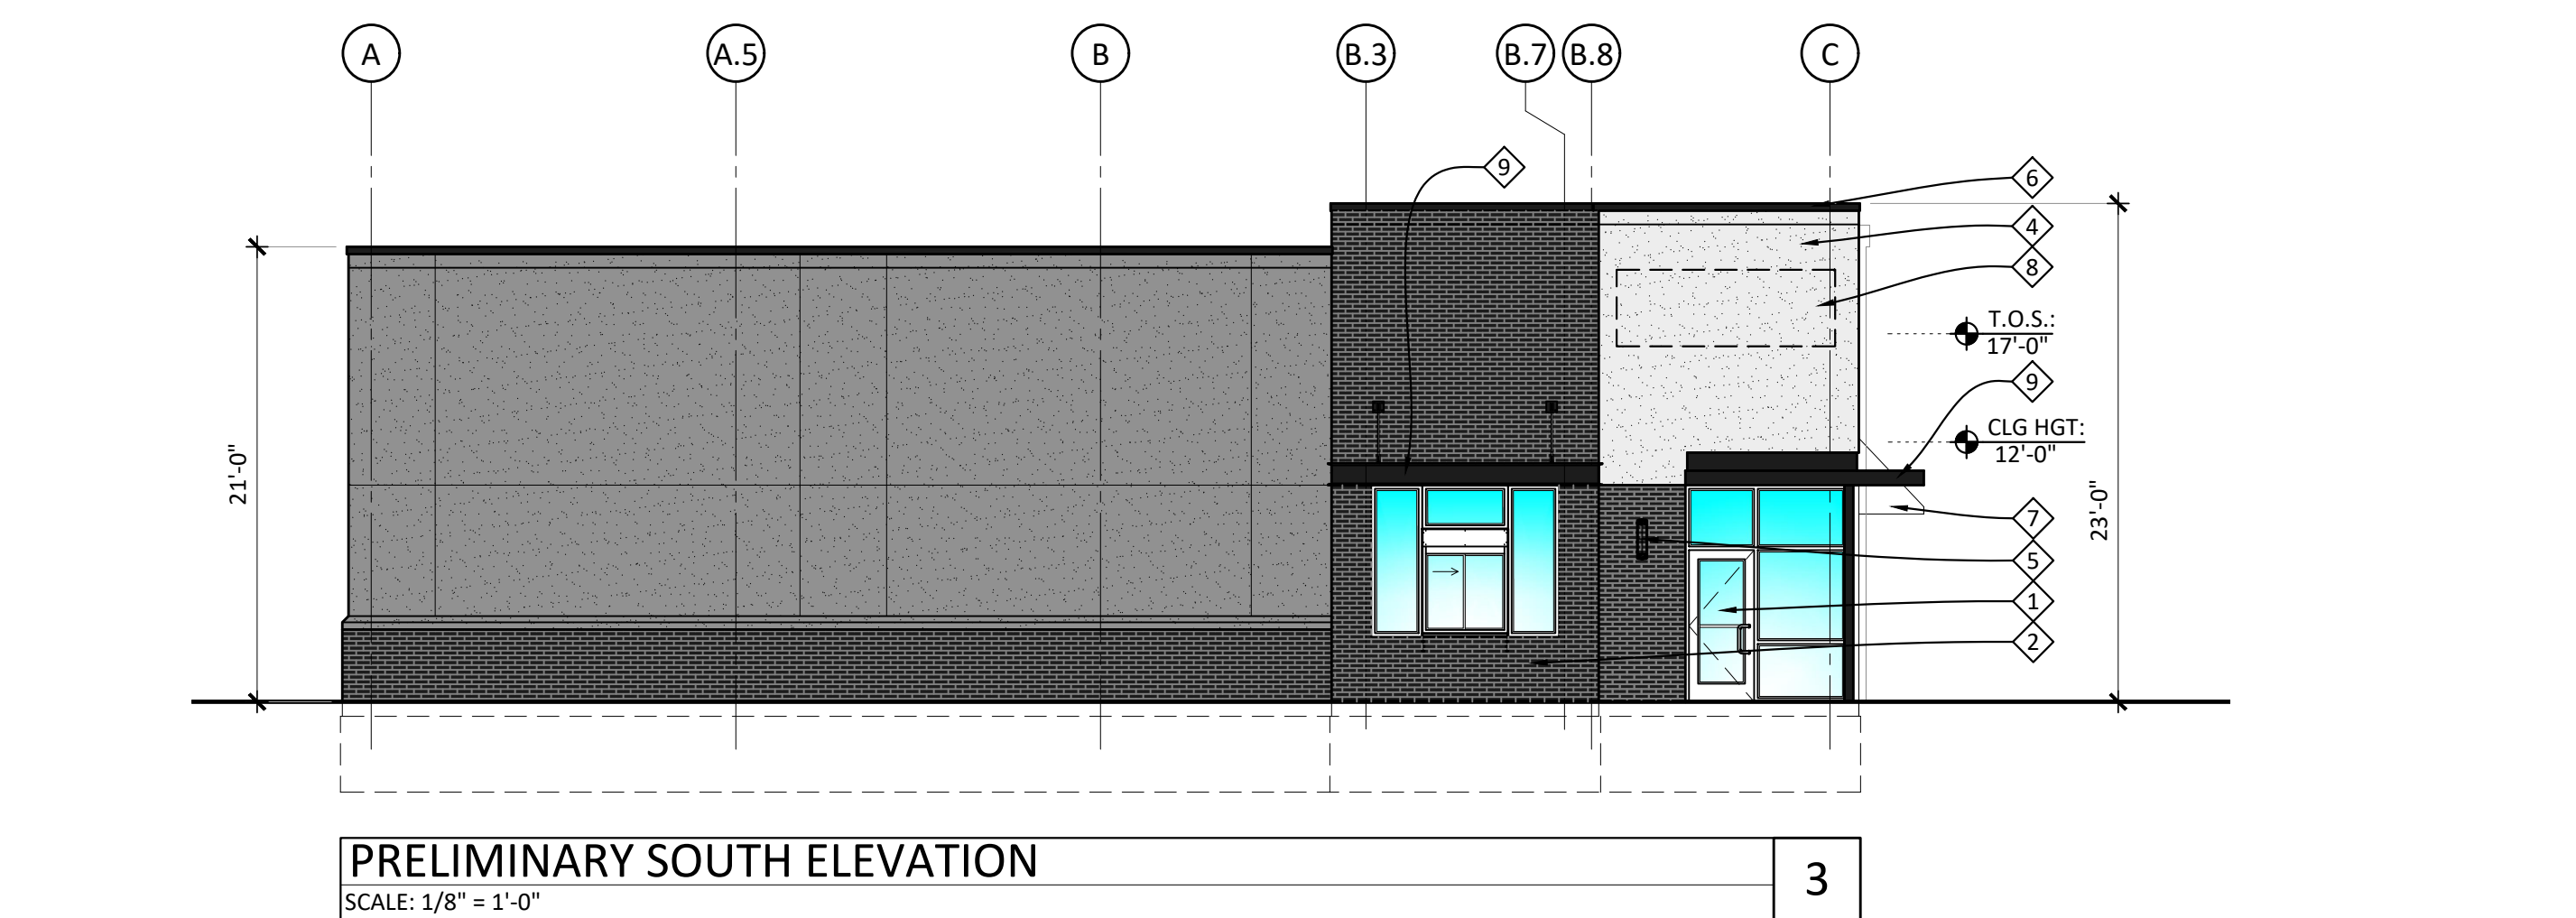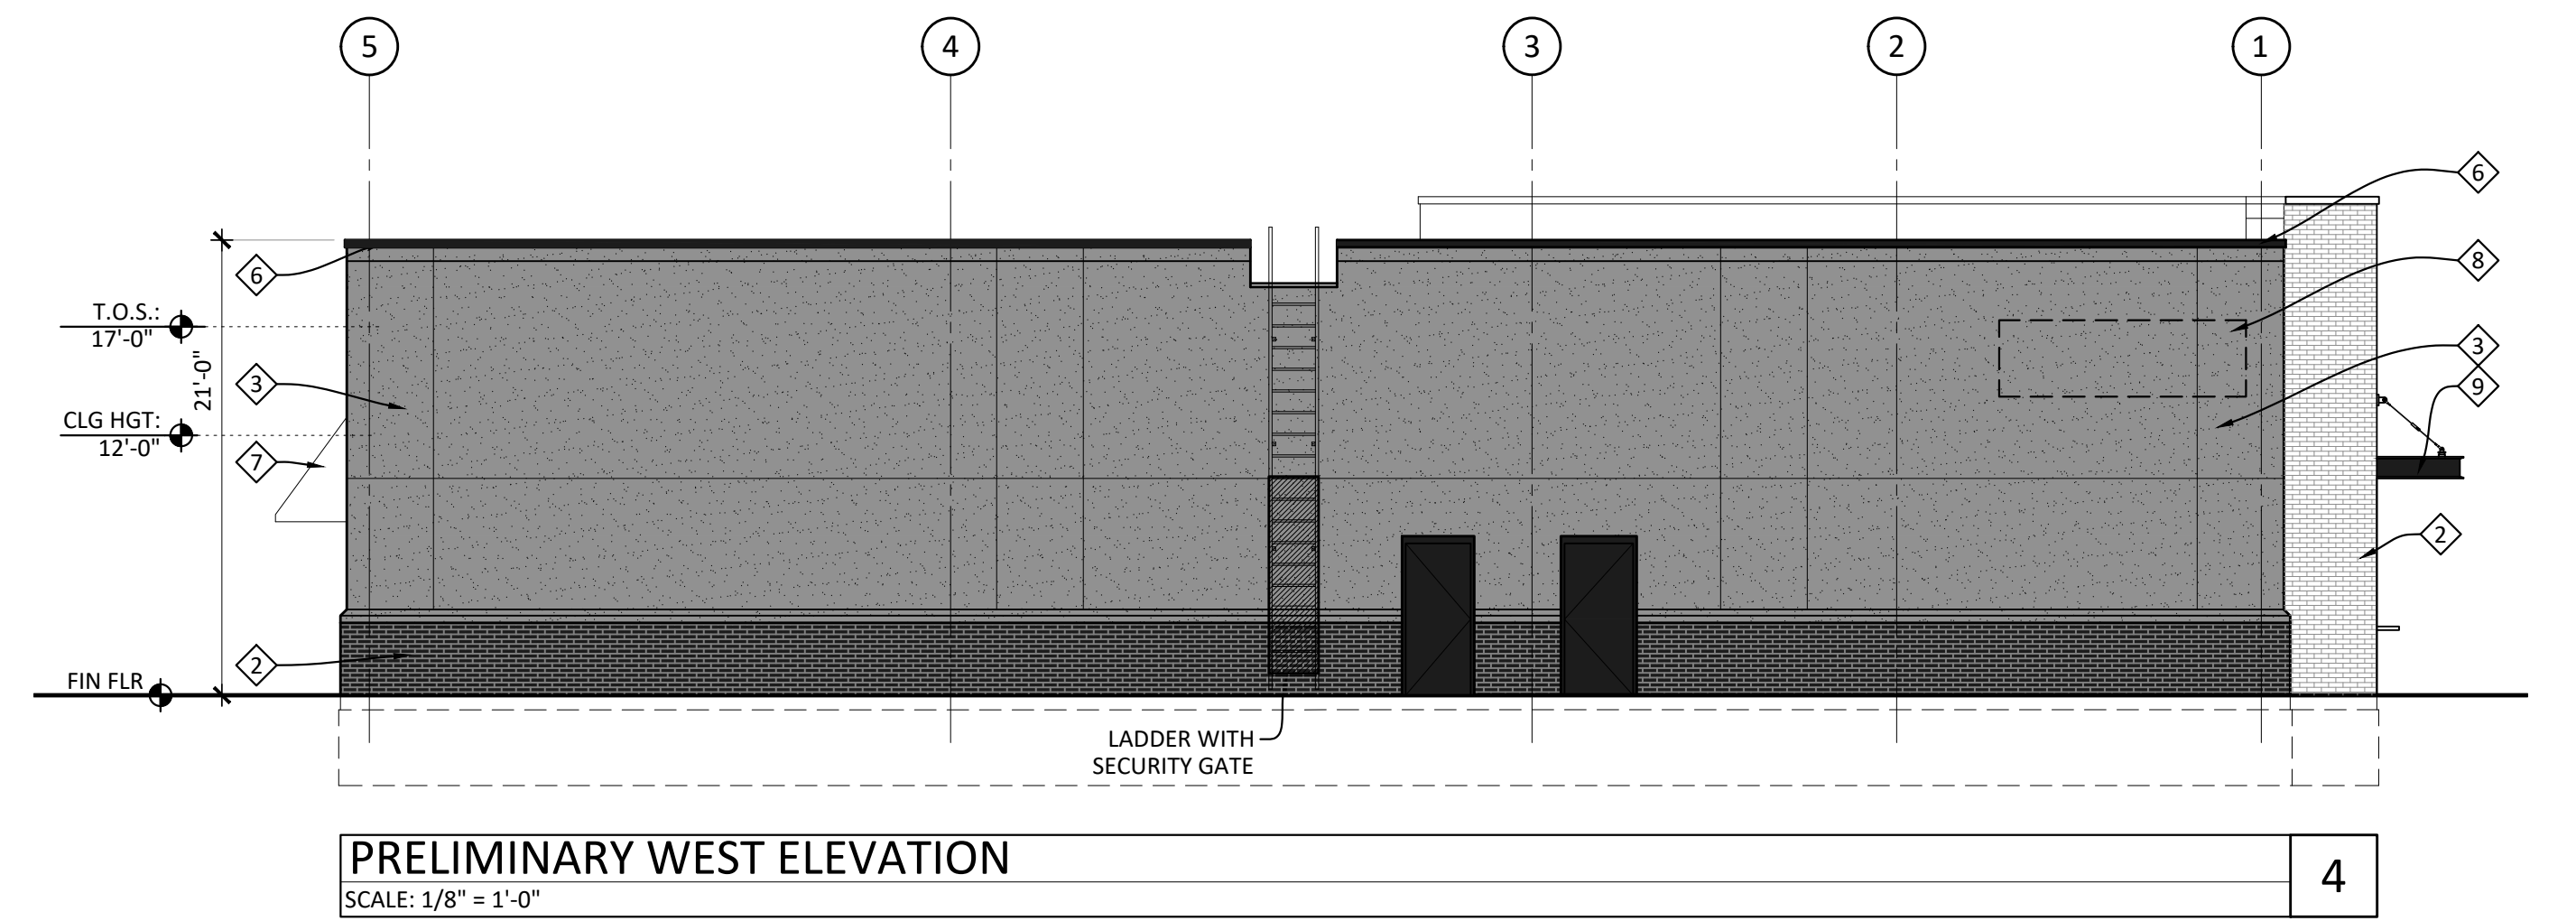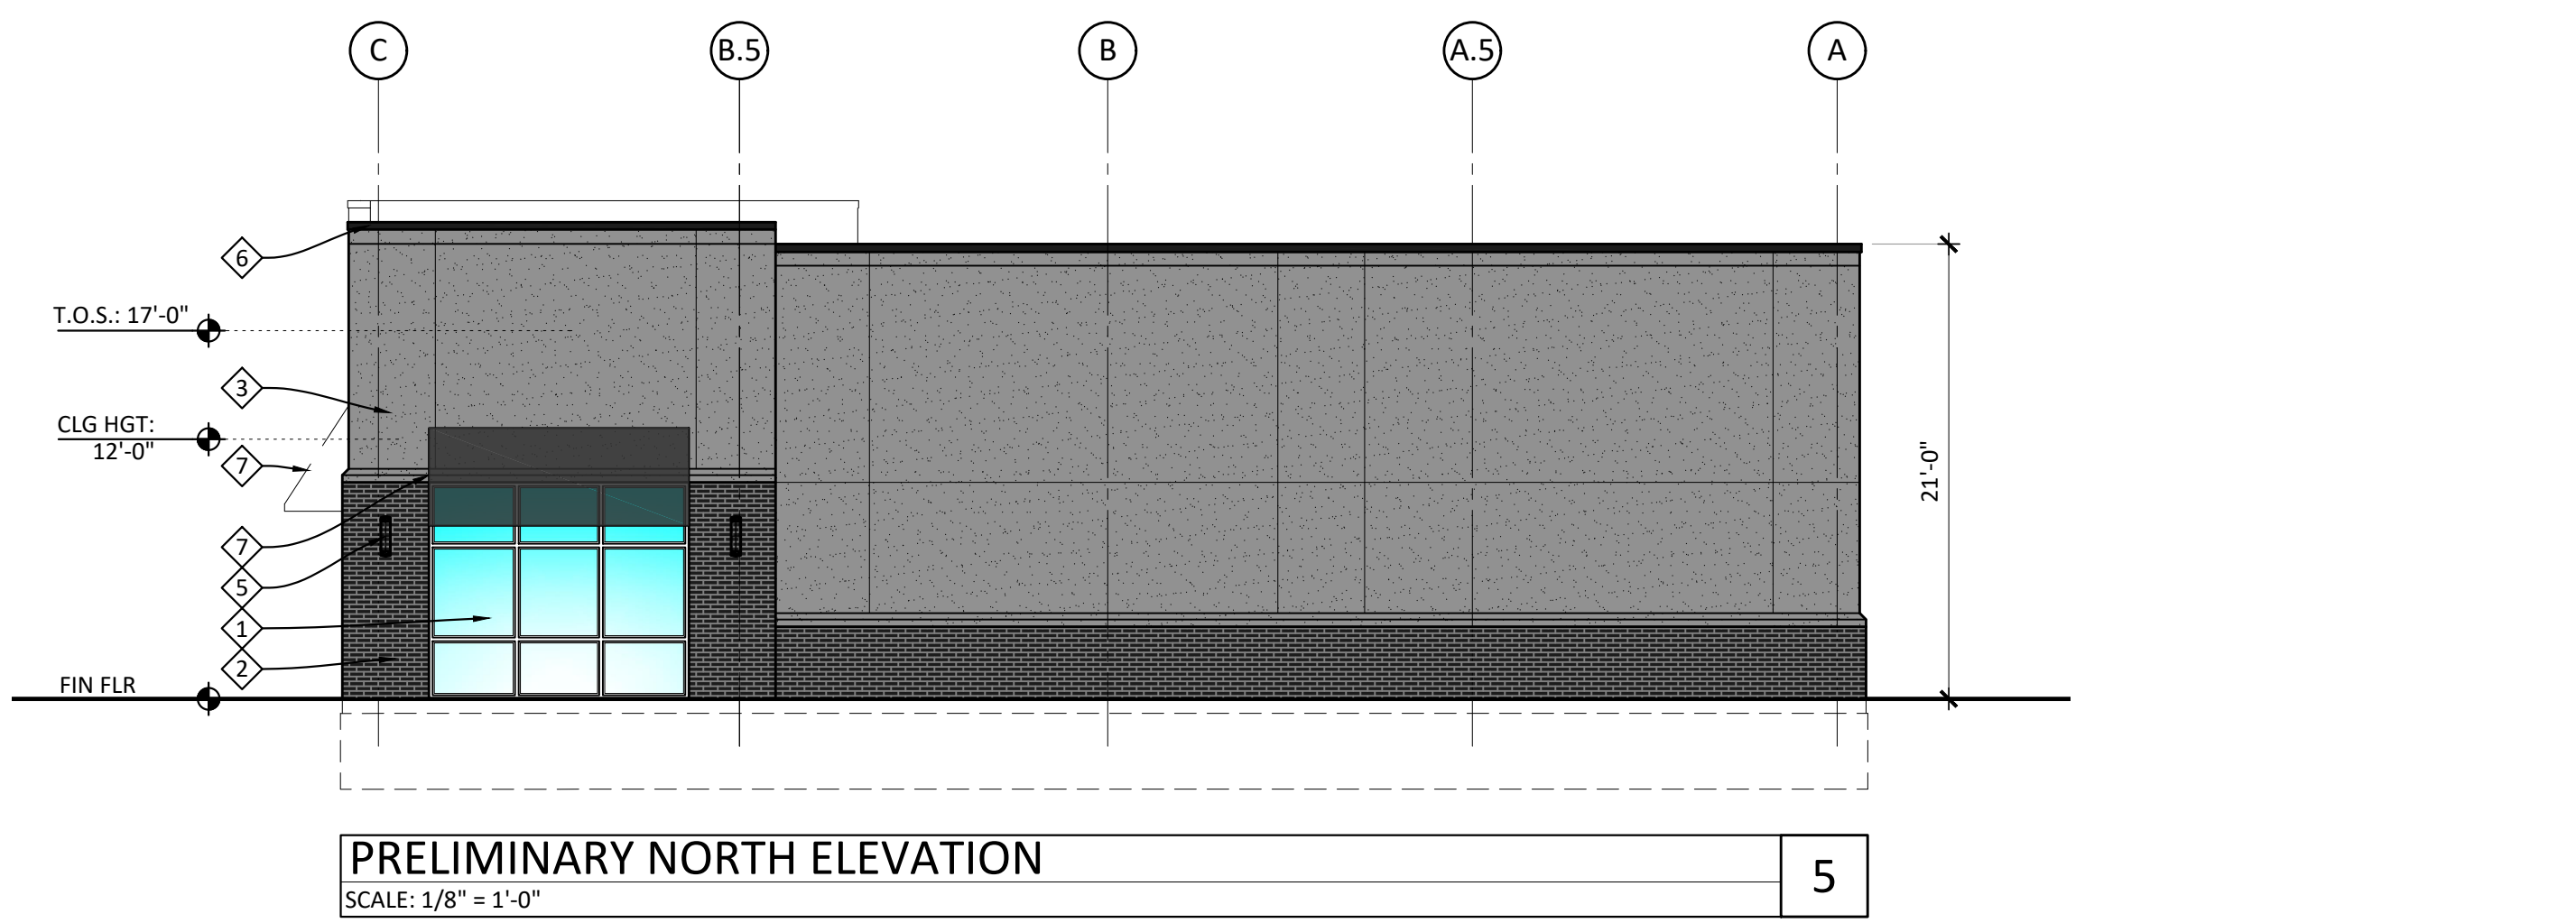

PRELIMINARY FLOOR PLAN
 SCALE: 1/8" = 1'-0"



1