#### **PROJECT INFORMATION**

SCOPE OF WORK: UNMANNED TELECOMMUNICATIONS FACILITY

SITE ADDRESS: 2 WARR AVENUE

WAREHAM, MA 02571

LATITUDE: 41° 45' 06.0" N LONGITUDE: 70° 42' 35.2" W

JURISDICTION: TOWN OF WAREHAM

CURRENT USE: MARINAS MDL-96

(P) USE: TELECOMMUNICATIONS FACILITY

NOC# 800-832-6662




# SITE NUMBER: MA1433 SITE NAME: WAREHAM ZECCO MARINE

#### **REV DRAWING INDEX** TITLE SHEET T-1 0 C-1 EXISTING CONDITIONS/PLOT PLAN 0 300' RADIUS/ORTHO PLAN 0 **Z-2** SITE PLAN 0 COMPOUND PLAN, ELEVATION, ANTENNA PLAN 0 **Z-4** SHELYTER DETAILS 0 **Z-5 DETAILS** 0 **Z-6 3D ANTENNA VIEW**

COCHITUATE RD FRAMINGHAM, MA 01701 1. HEAD SOUTHWEST ON COCHITUATE RD TOWARD WHITTIER ST 0.1 MI 2. TAKE THE 1ST LEFT ONTO SHOPPERS WORLD DR 230 FT 3. MAKE A U-TURN AT RING RD 138 FT 4. TAKE THE 1ST RIGHT ONTO COCHITUATE RD 0.3 MI 5. TAKE THE RAMP TO I-90 E/MASSPIKE SPRINGFIELD/BOSTON TOLL ROAD 0.6 MI 6. KEEP RIGHT AT THE FORK, FOLLOW SIGNS FOR INTERSTATE 90 E/INTERSTATE 95/MASSACHUSETTS TURNPIKE/BOSTON AND MERGE ONTO I-90 E/MASSACHUSETTS TURNPIKE TOLL ROAD 6.1 MI 7. TAKE EXIT 14 TO MERGE ONTO I-95 S TOWARD S SHORE PARTIAL TOLL ROAD 13.1 MI 8. CONTINUE ONTO U.S. 1 N 0.6 MI 9. CONTINUE ONTO I-93 N/IU.S. 1 N 2.5 MI 10. TAKE EXIT 4 FOR STATE ROUTE 24 S TOWARD BROCKTON/FALL RIVER 0.4 MI 11. MERGE ONTO MA-24 S 17.9 MI 12. TAKE EXIT 14A TO MERGE ONTO I-495 S TOWARD CAPE COD 19.7 MI 13. TAKE EXIT 1 TO MERGE ONTO I-195 W TOWARD WAREHAM/INEW BEDFORD 0.5 MI 14. TAKE EXIT 21 TOWARD WAREHAM 0.2 MI 15. TURN LEFT ONTO MA-28 S/ICRANBERRY HWY 0.7 MI 16. TURN RIGHT ONTO TREMONT RD 0.1 MI 17. CONTINUE ONTO MAIN ST 1.5 MI 18. SLIGHT RIGHT ONTO WARR AVE DESTINATION WILL BE ON THE LEFT 69 FT 2 WARR AVE WAREHAM. MA 02571

**VICINITY MAP** 

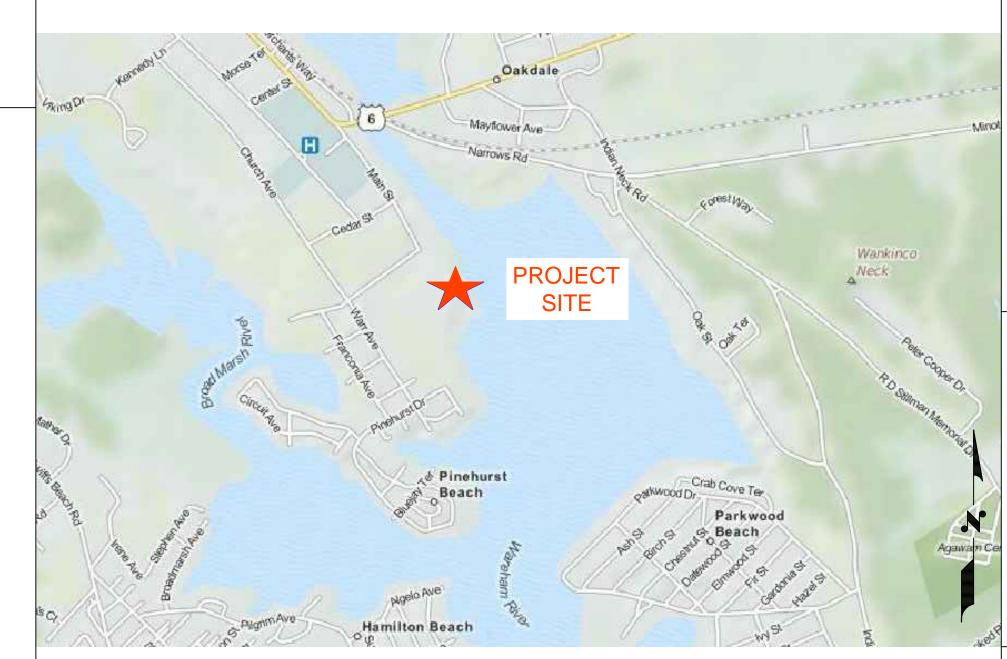

#### **GENERAL NOTES**

- THIS DOCUMENT IS THE CREATION, DESIGN, PROPERTY AND COPYRIGHTED WORK OF AT&T. ANY DUPLICATION OR USE WITHOUT EXPRESS WRITTEN CONSENT IS STRICTLY PROHIBITED. DUPLICATION AND USE BY GOVERNMENT AGENCIES FOR THE PURPOSES OF CONDUCTING THEIR LAWFULLY AUTHORIZED REGULATORY AND ADMINISTRATIVE FUNCTIONS IS SPECIFICALLY ALLOWED.
- THE FACILITY IS AN UNMANNED PRIVATE AND SECURED EQUIPMENT INSTALLATION. IT IS ONLY ACCESSED BY TRAINED TECHNICIANS FOR PERIODIC ROUTINE MAINTENANCE AND THEREFORE DOES NOT REQUIRE ANY WATER OR SANITARY SEWER SERVICE. THE FACILITY IS NOT GOVERNED BY REGULATIONS REQUIRING PUBLIC ACCESS PER ADA REQUIREMENTS.
- CONTRACTOR SHALL VERIFY ALL PLANS AND EXISTING DIMENSIONS AND CONDITIONS ON THE JOB SITE AND SHALL IMMEDIATELY NOTIFY THE AT&T REPRESENTATIVE IN WRITING OF DISCREPANCIES BEFORE PROCEEDING WITH THE WORK OR BE RESPONSIBLE FOR SAME.



CALL


BEFORE YOU DIG



CALL TOLL FREE 800-922-4455

#### UNDERGROUND SERVICE ALERT



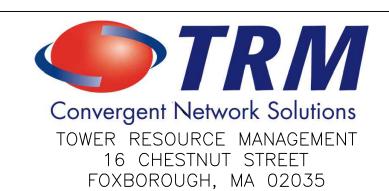


SITE NUMBER: MA1433 SITE NAME: WAREHAM ZECCO MARINE

2 WARR AVENUE WAREHAM, MA 02571 PLYMOUTH COUNTY




550	COCHITUAT	Ε	R(	DAD,	SUITE	13,
FR	AMINGHAM,	M	Α	0170	01-468	31

								DESCRIPTION			
								TITLE SHEET			
0	12/02/13	13 REVIEW		DD	SNA	SNA	JOB NUMBER	SHEET NUMBER	REV		
NO.	DATE	DATE REVISIONS			BY	СНК	APP'D		0		
SCALE: AS SHOWN		SHOWN	DESIGNED BY: SNA	DRAV	WN BY	: DWE	)	MA1433	T-1	0	

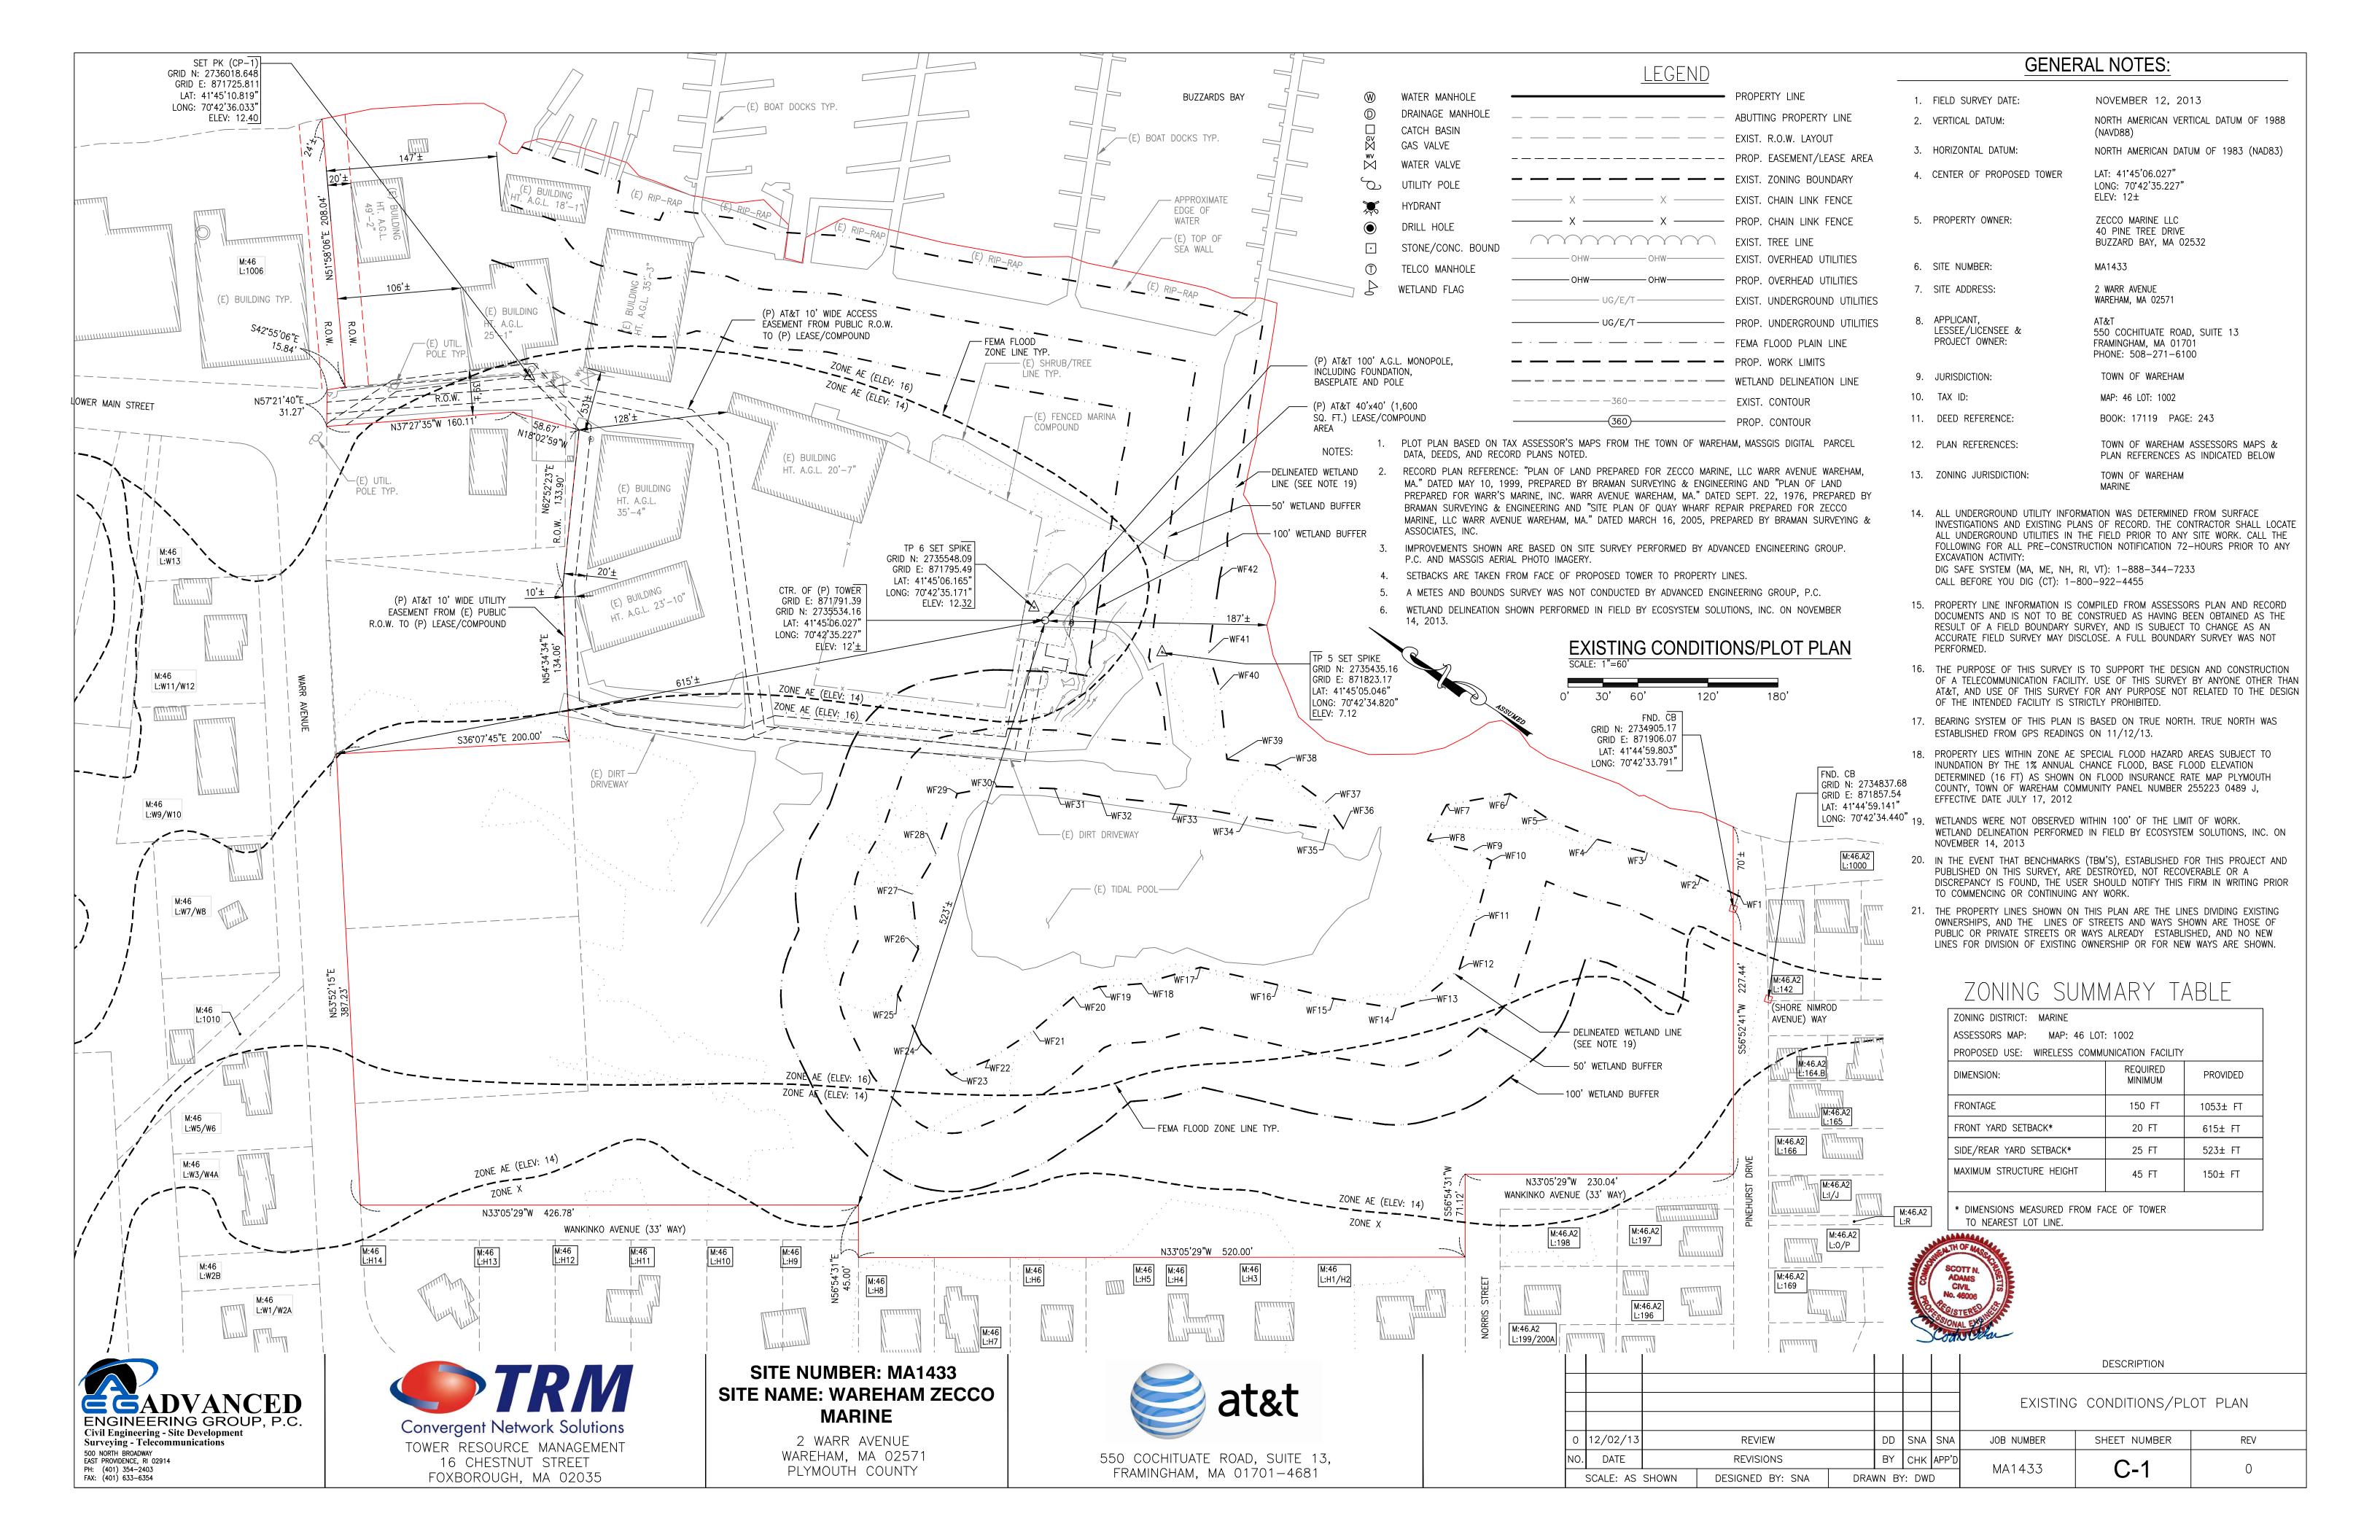



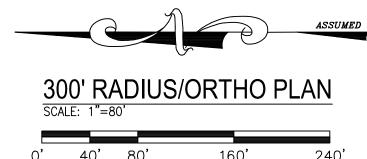

- PLOT PLAN BASED ON TAX ASSESSOR'S MAPS FROM THE TOWN OF WAREHAM, MASSGIS DIGITAL PARCEL DATA, DEEDS, AND RECORD PLANS NOTED.
- RECORD PLAN REFERENCE: "PLAN OF LAND PREPARED FOR ZECCO MARINE, LLC WARR AVENUE WAREHAM, MA." DATED MAY 10, 1999, PREPARED BY BRAMAN SURVEYING & ENGINEERING AND "PLAN OF LAND PREPARED FOR WARR'S MARINE, INC. WARR AVENUE WAREHAM, MA." DATED SEPT. 22, 1976, PREPARED BY BRAMAN SURVEYING & ENGINEERING AND "SITE PLAN OF QUAY WHARF REPAIR PREPARED FOR ZECCO MARINE, LLC WARR AVENUE WAREHAM, MA." DATED MARCH 16, 2005, PREPARED BY BRAMAN SURVEYING & ASSOCIATES, INC.
- IMPROVEMENTS SHOWN ARE BASED ON SITE SURVEY PERFORMED BY ADVANCED ENGINEERING GROUP. P.C. AND MASSGIS AERIAL PHOTO IMAGERY.
- 4. SETBACKS ARE TAKEN FROM FACE OF PROPOSED TOWER TO PROPERTY LINES.
- A METES AND BOUNDS SURVEY WAS NOT CONDUCTED BY ADVANCED ENGINEERING GROUP, P.C.
- WETLAND DELINEATION SHOWN PERFORMED IN FIELD BY ECOSYSTEM SOLUTIONS, INC. ON NOVEMBER 14, 2013.



DESCRIPTION

300' RADIUS/ORTHO PLAN

DD SNA SNA

BY CHK APP'

DRAWN BY: DWD

12/02/13

DATE

SCALE: AS SHOWN

REVIEW

REVISIONS

DESIGNED BY: SNA

JOB NUMBER SHEET NUMBER REV **Z-1** MA1433


**MARINE** 


2 WARR AVENUE WAREHAM, MA 02571 PLYMOUTH COUNTY



550 COCHITUAT	E R	OAD,	SUITE	13,
FRAMINGHAM,	MA	0170	01-468	31

Civil Engineering - Site Development	Convergent Network Solutions	
Surveying - Telecommunications 500 NORTH BROADWAY	TOWER RESOURCE MANAGEMENT	
EAST PROVIDENCE, RI 02914 PH: (401) 354-2403	16 CHESTNUT STREET	
FAX: (401) 633–6354	FOXBOROUGH, MA 02035	

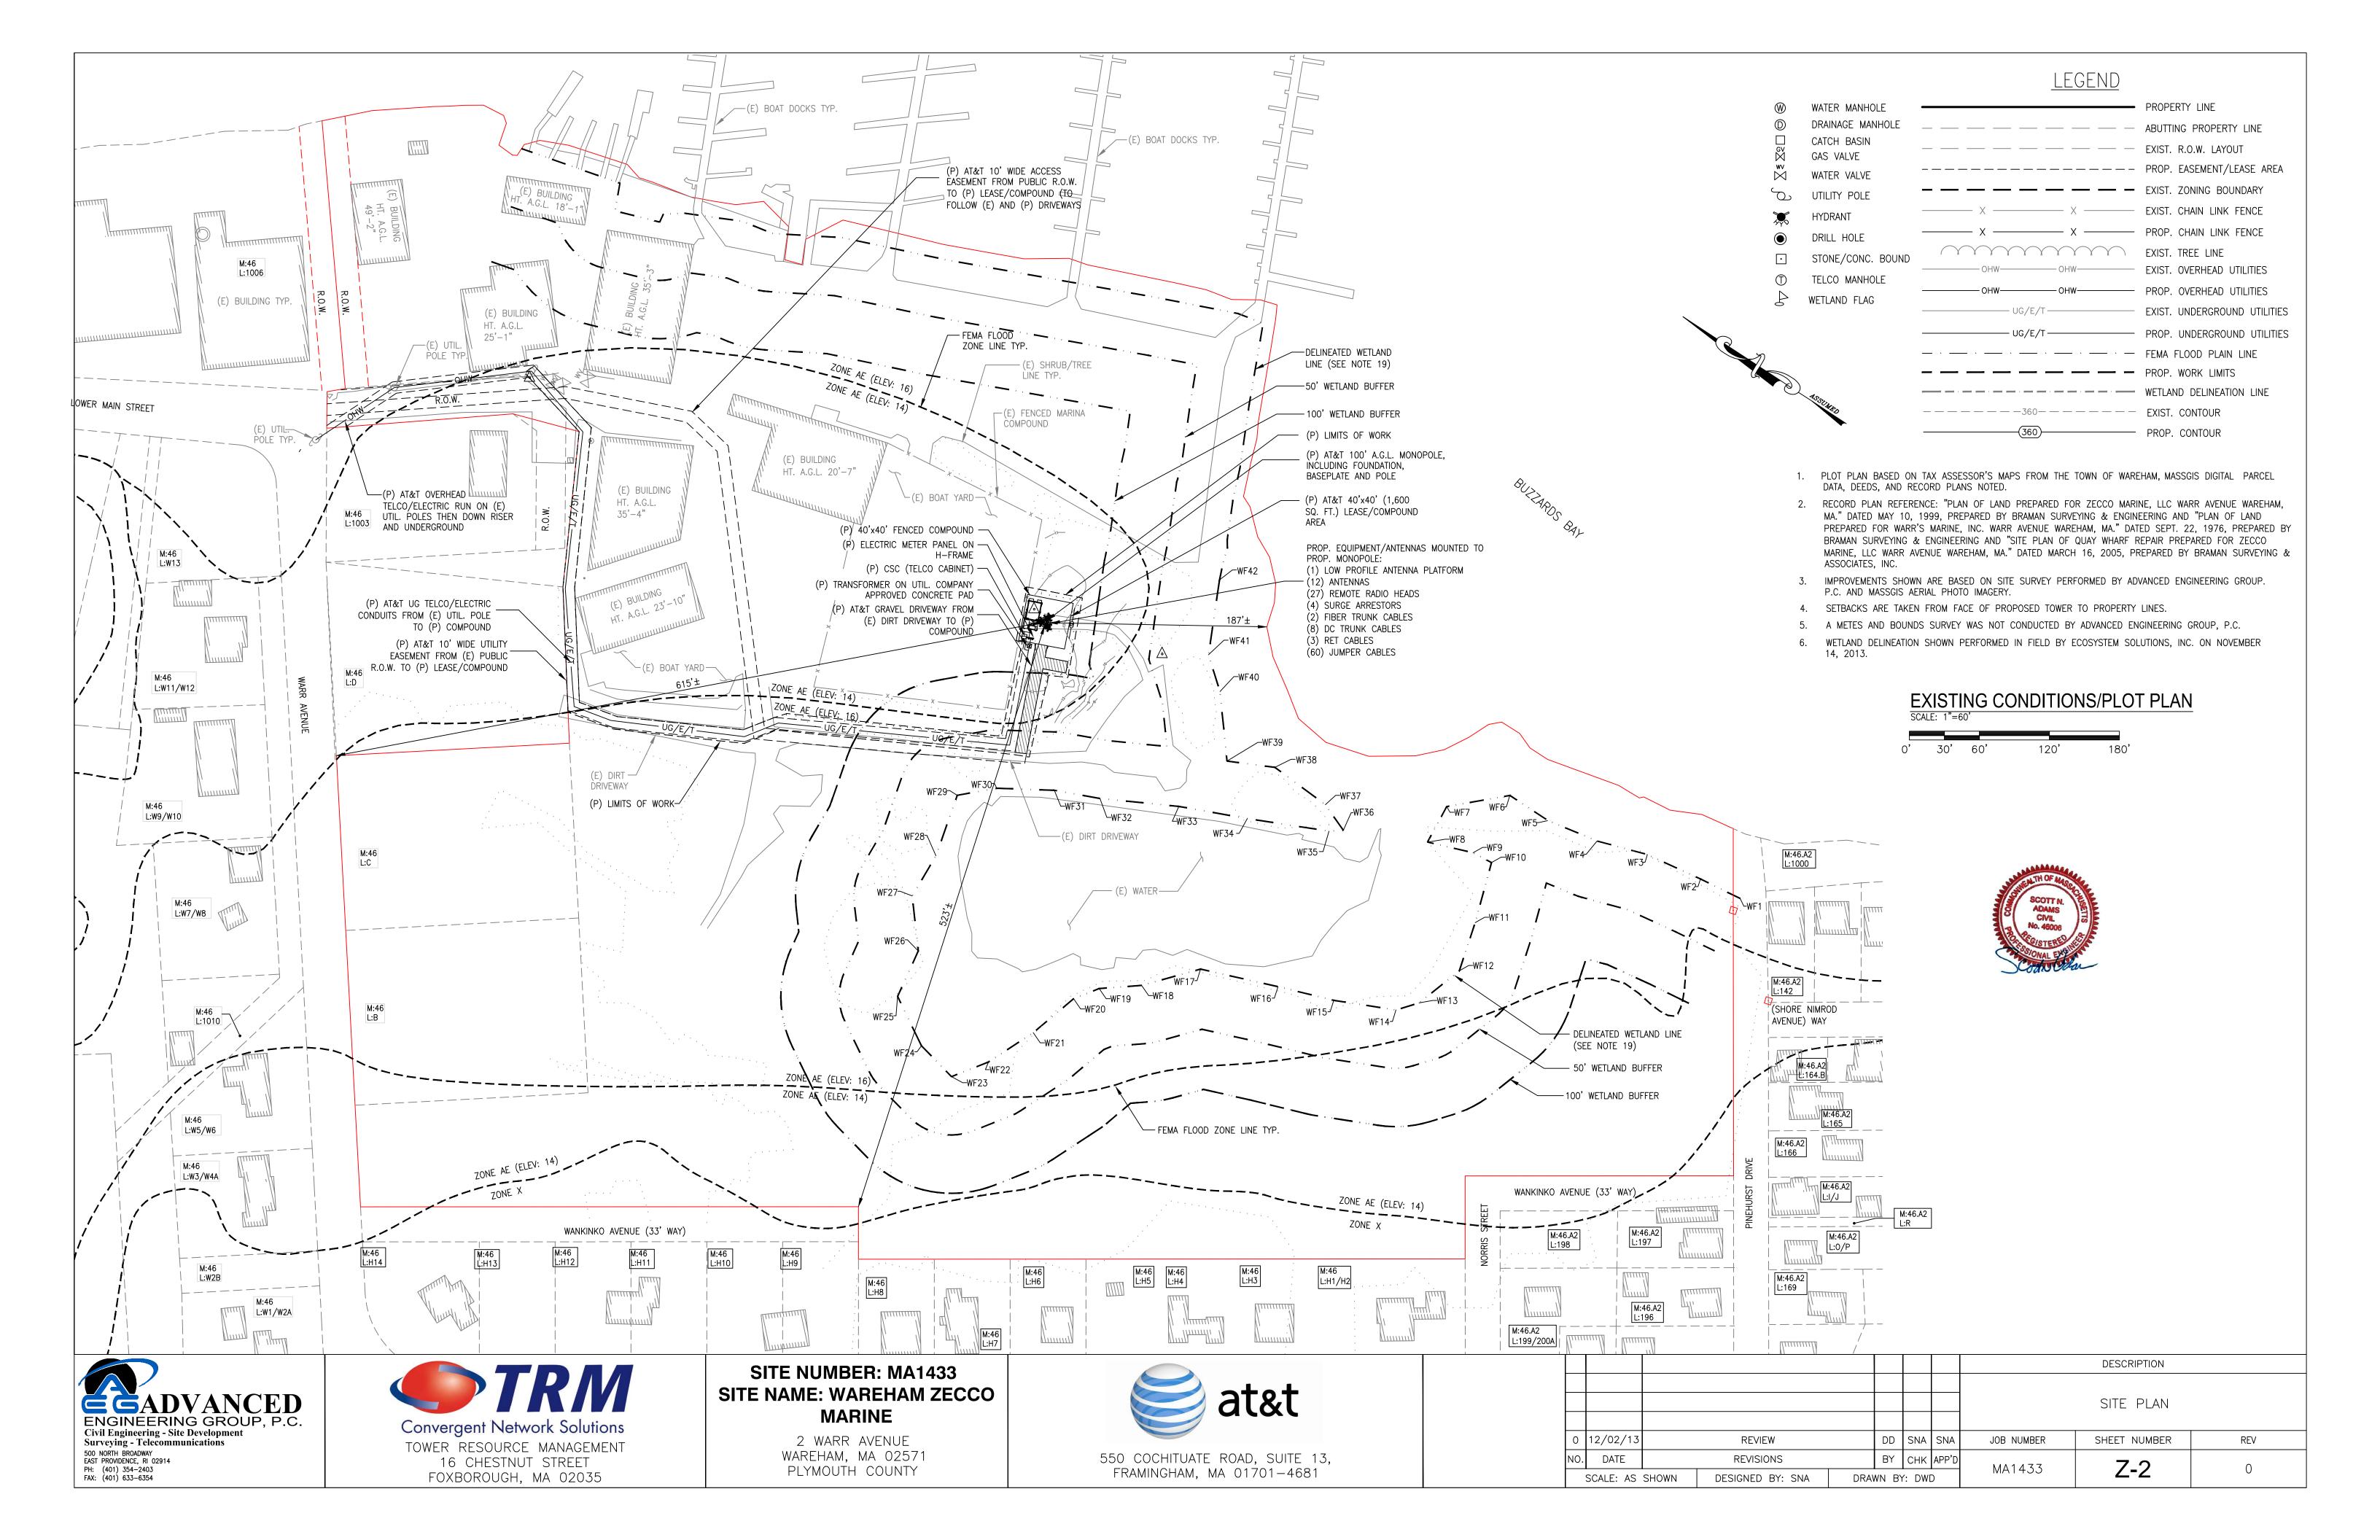

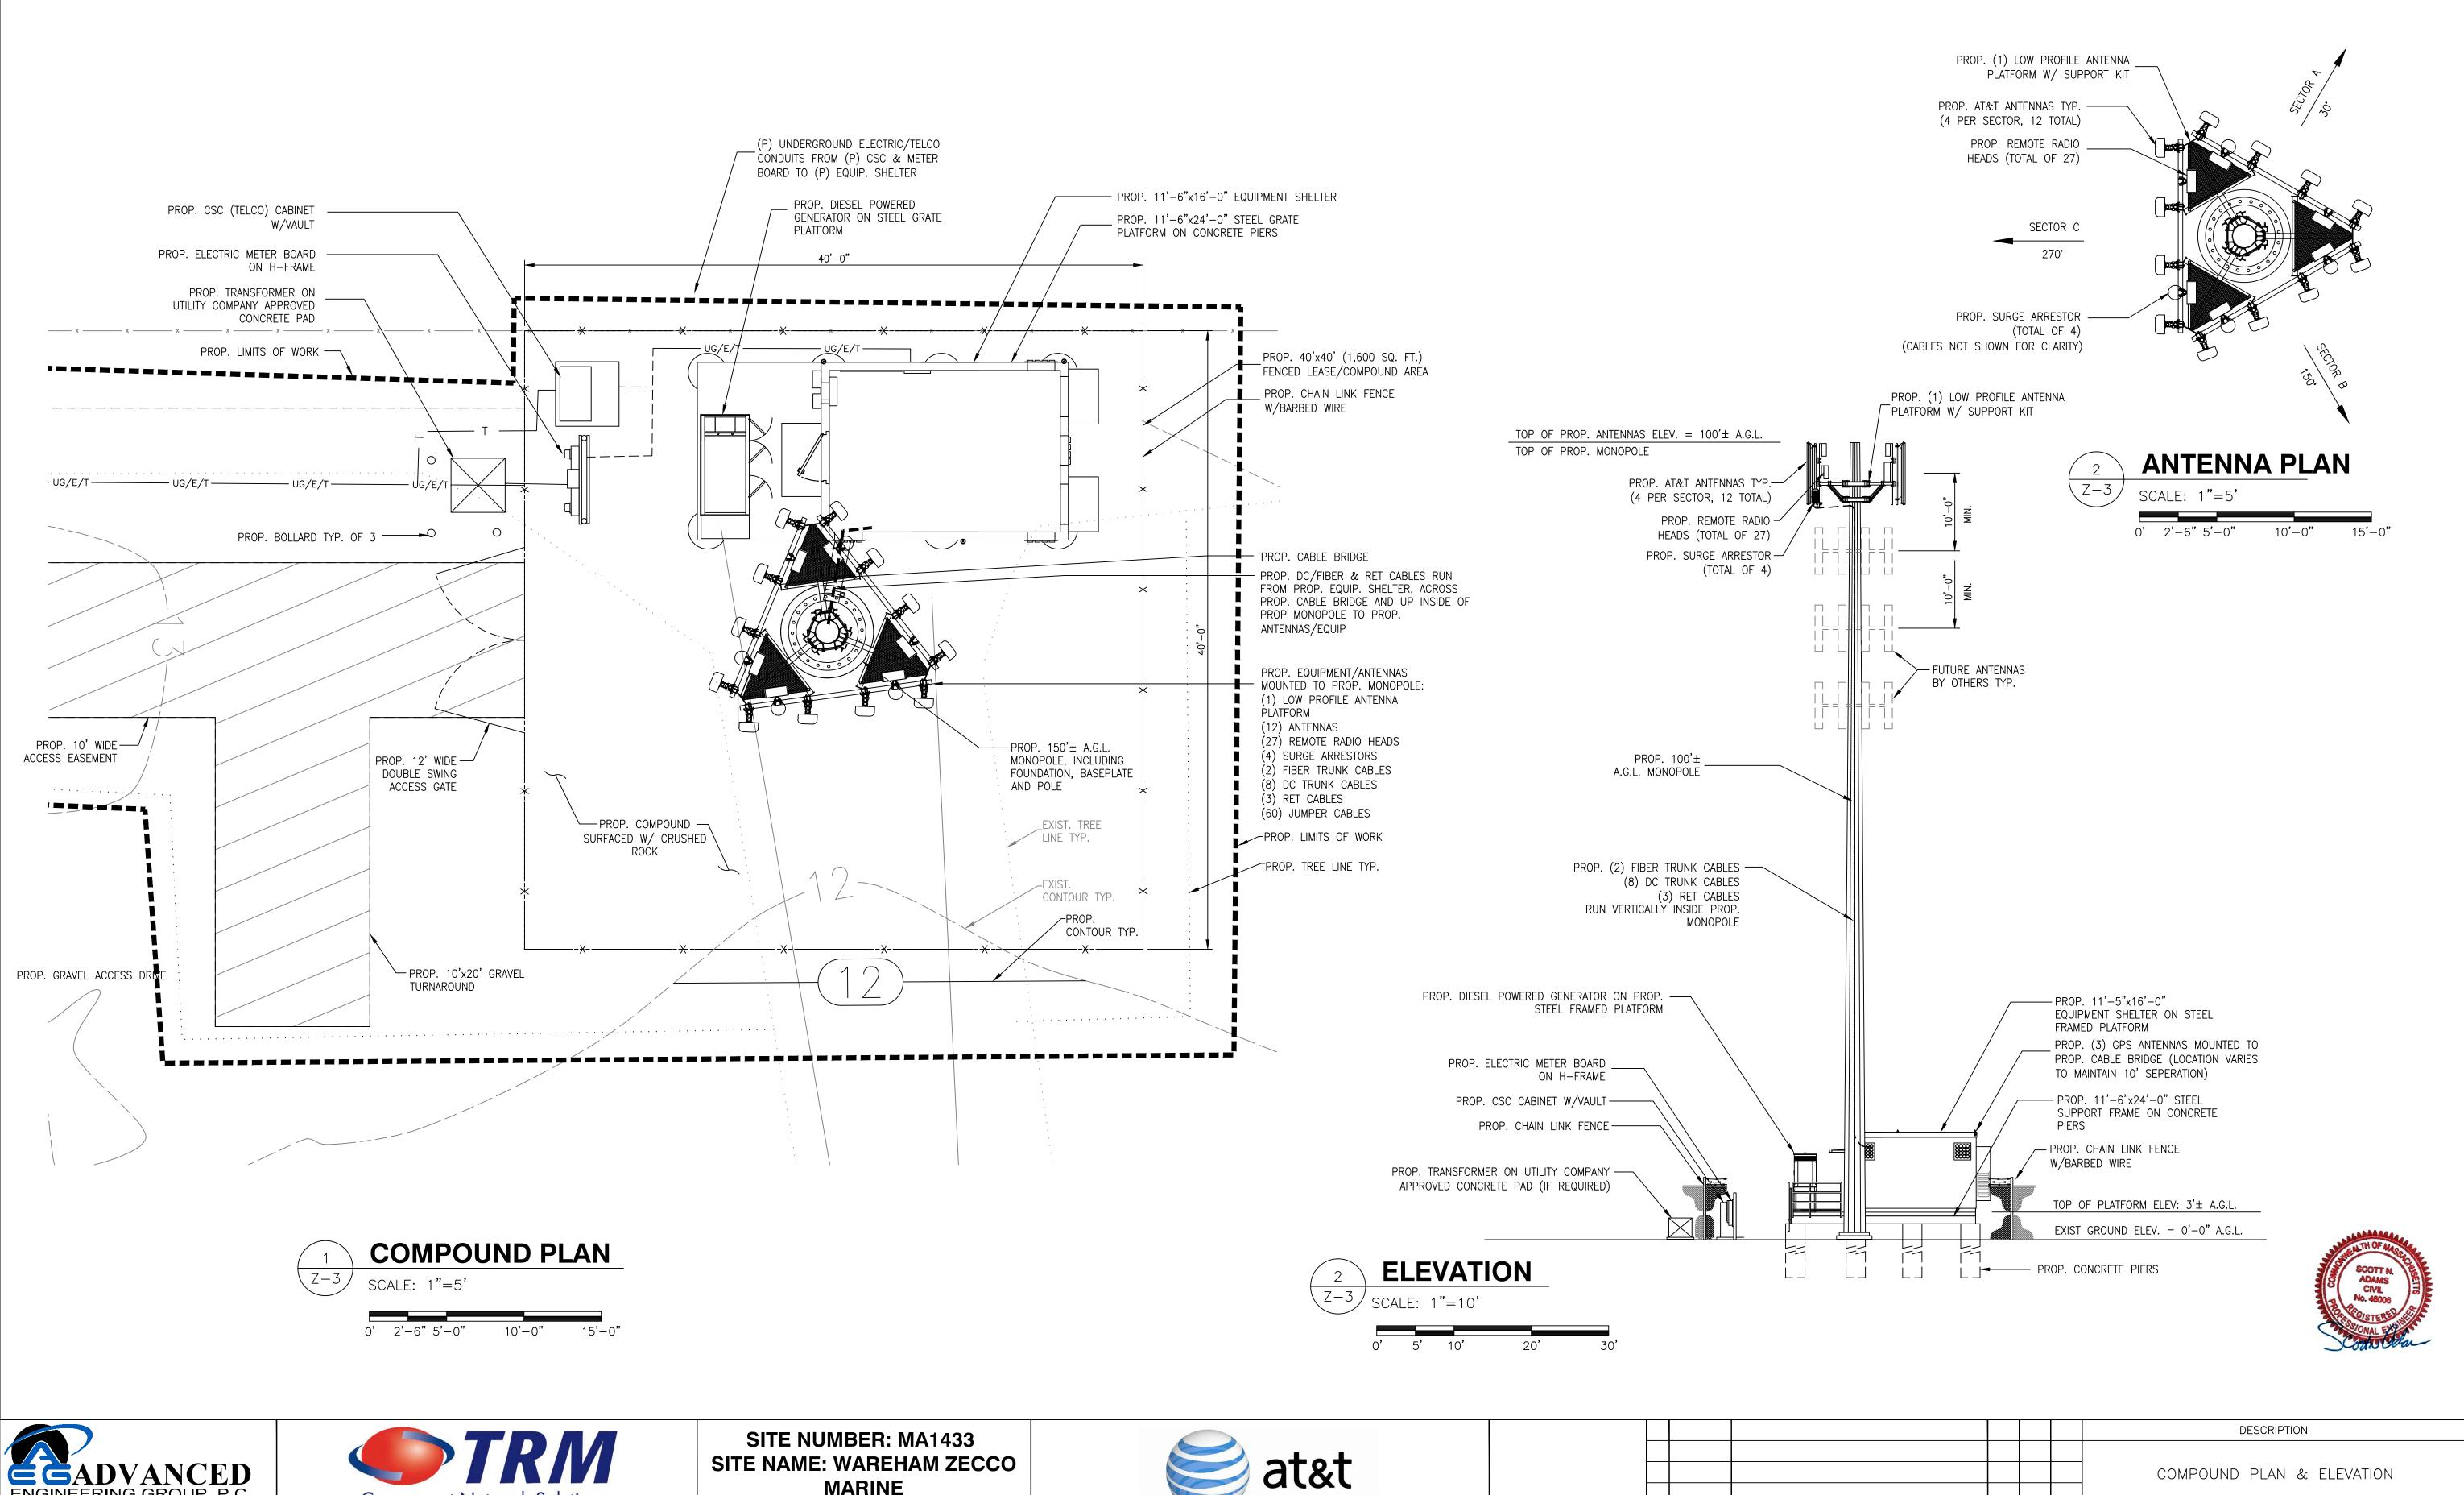






**MARINE** 


2 WARR AVENUE WAREHAM, MA 02571 PLYMOUTH COUNTY



FRAMINGHAM, MA 01701-4681

							DESCRIPTION			
							COMPOUND PLAN & ELEVATION			
12/02/13		REVIEW		DD	SNA	SNA	JOB NUMBER	SHEET NUMBER	REV	
. DATE		REVISIONS		BY	СНК	APP'D	111177	7 2	0	
SCALE: AS SHOWN DESIGNED BY: SNA DRAWN BY:		: DWI	)	IVIA 1 433	<b>∠-</b> 3	U				
)	DATE	DATE	DATE REVISIONS	DATE REVISIONS	DATE REVISIONS BY	DATE REVISIONS BY CHK	DATE REVISIONS BY CHK APP'D	12/02/13 REVIEW DD SNA SNA JOB NUMBER  DATE REVISIONS BY CHK APP'D MA1433	COMPOUND PLAN & EL 12/02/13 REVIEW DD SNA SNA JOB NUMBER SHEET NUMBER  DATE REVISIONS BY CHK APP'D MA1433  7-3	

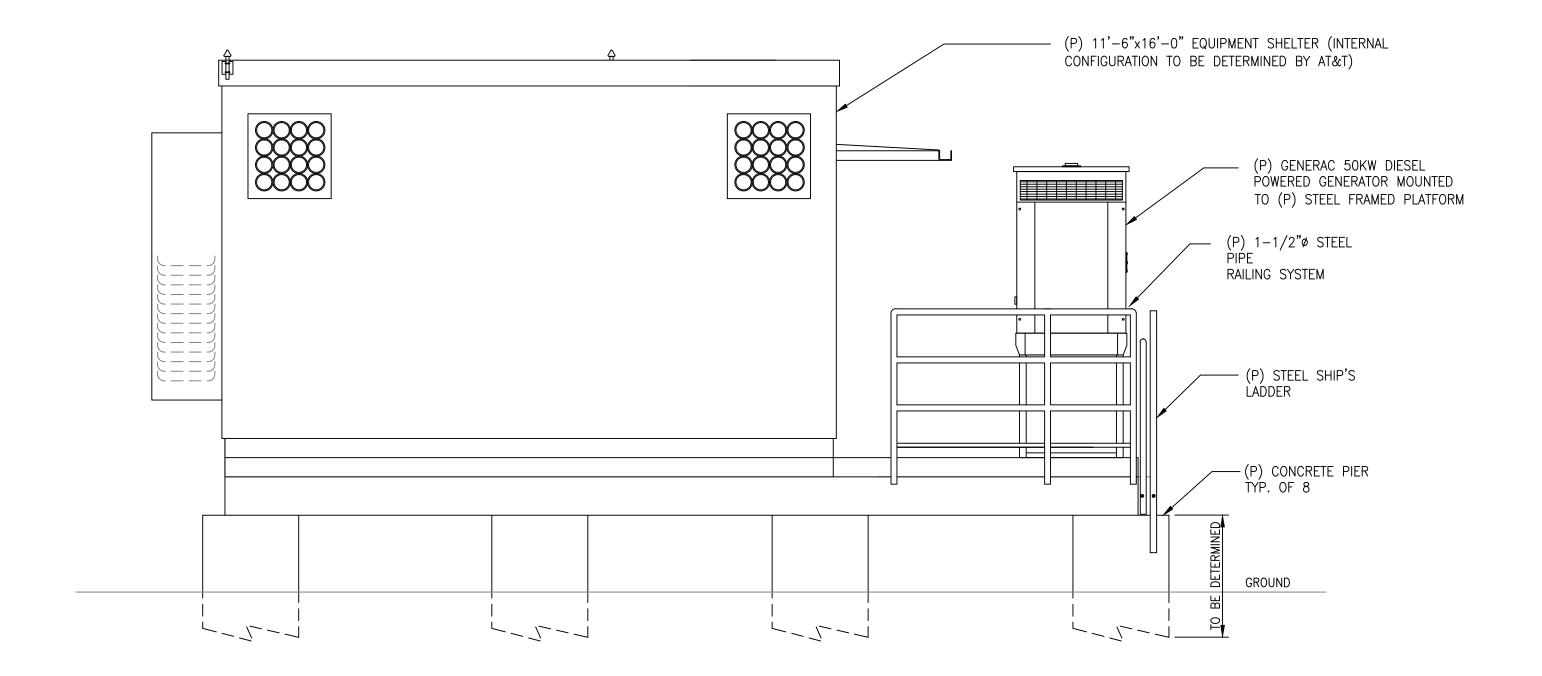

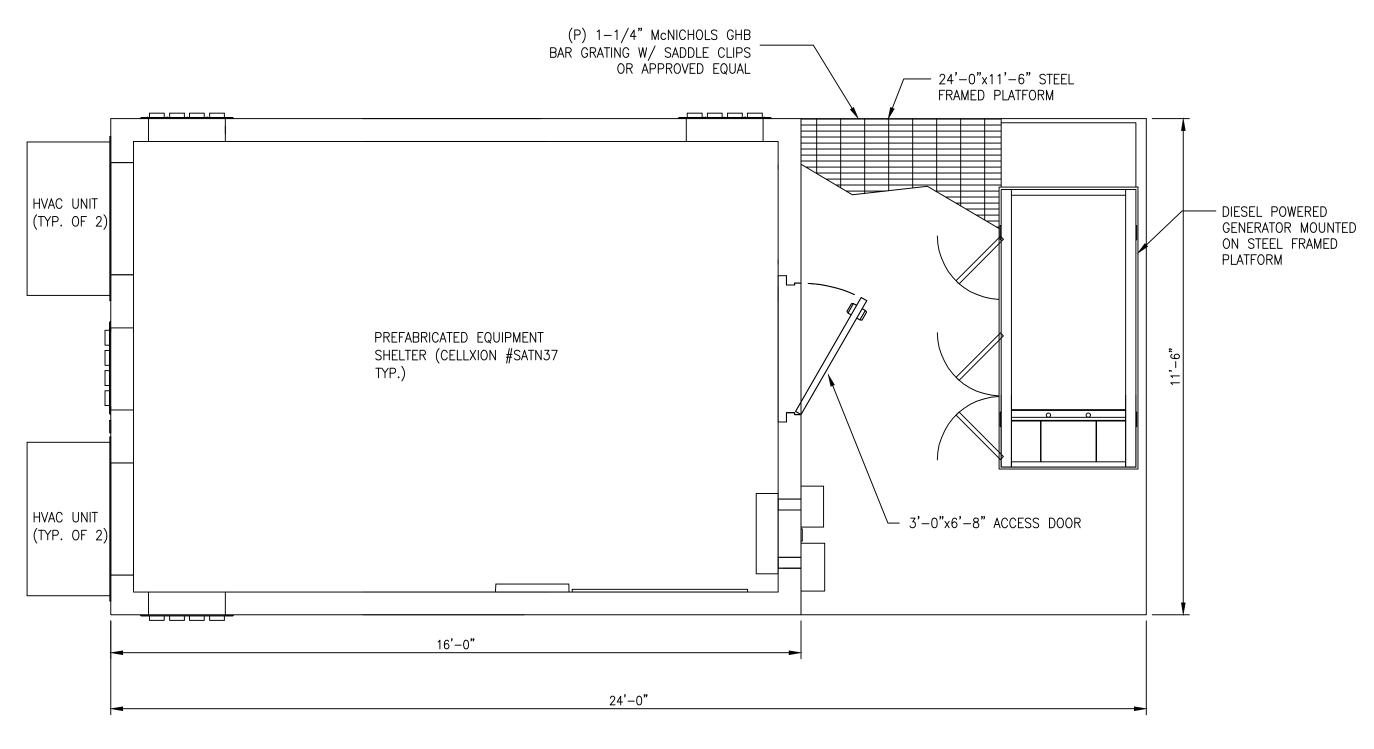

PLAN










#### SITE NUMBER: MA1433 SITE NAME: WAREHAM ZECCO MARINE

2 WARR AVENUE WAREHAM, MA 02571 PLYMOUTH COUNTY



									DESCRIPTION	
								SHELTER DETAILS		
0	12/02/13		REVIEW		DD	SNA	SNA	JOB NUMBER	SHEET NUMBER	REV
NO	. DATE		REVISIONS		BY	СНК	APP'D	MA1433	7-4	0
	SCALE: AS	S SHOWN DESIGNED BY: SNA DRA		WN BY: DWD		)	WA 1 433	<b></b>	U	

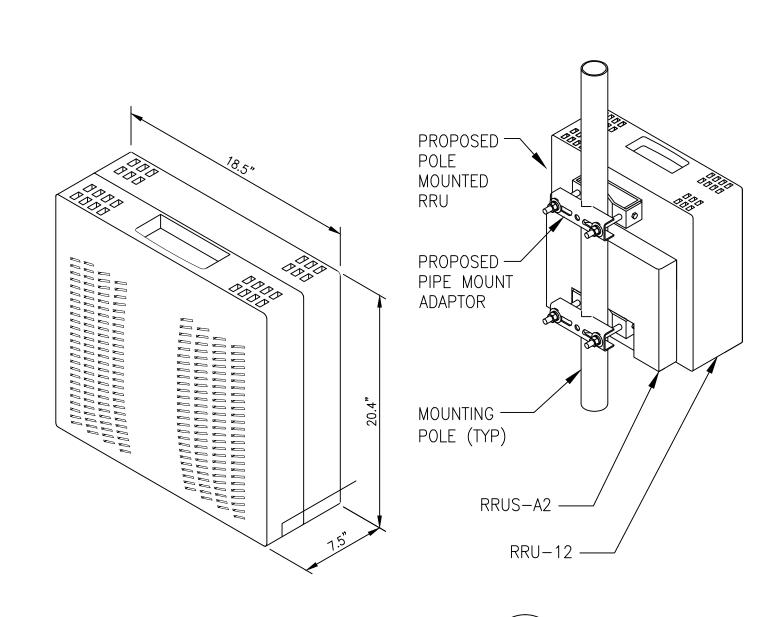

ERICSSON RRUS-12

-DIMENSIONS (H  $\times$  W  $\times$  D): 20.4"  $\times$  18.5"  $\times$  7.5" (INCLUDES SUNSHIELD)


-WEIGHT: 58 LBS -CLIMATE: -40°F TO +131°F

(SELF CONVECTION SILENT, NO FANS, IP55) -POWER CONSUMPTION: 400 WATTS (TYP.)

NOTES: RRU CAN <u>ONLY</u> BE PAINTED ON SOLAR SHIELD.

ERICSSON RRUS A2 -DIMENSIONS (H  $\times$  W  $\times$  D): 12.8"  $\times$  15"  $\times$  3.5"

(INCLUDES SUNSHIELD)
-WEIGHT: 15 LBS

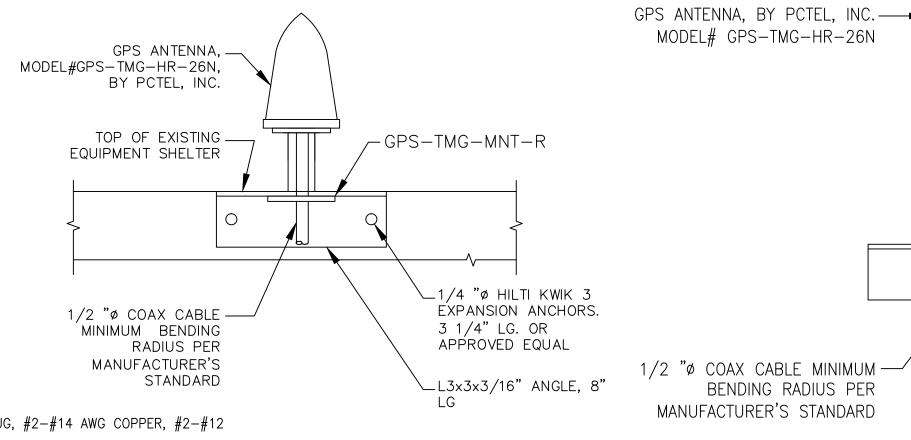


MODEL# GPS-TMG-HR-26N -L3x3x3/16" ANGLE, 8" LG ~3/8"ø U−BOLT 1/2 "Ø COAX CABLE MINIMUM BENDING RADIUS PER POST, TYP. MANUFACTURER'S STANDARD

#### RAYCAP DC6-48-60-18-8F

NUMBER OF RADIOS PROTECTED: SUPPRESSION CONNECTION METHOD:


**ENVIRONMENTAL RATING:** 


COMPRESSION LUG, #2-#14 AWG COPPER, #2-#12 ALUMINUM IP 68, 7M 72HRS 32.8 LBS (141.45 N)

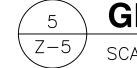

#### **GPS ANTENNA MOUNTING DETAILS**

SCALE: N.T.S.

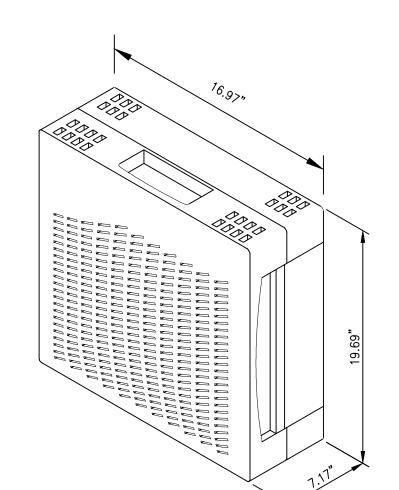

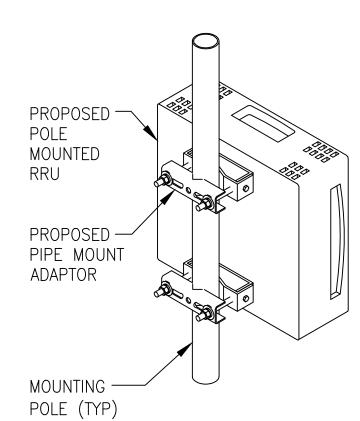

## RRH DETAIL = RRUS-12 + RRUS-A2

SCALE: N.T.S.




-DIMENSIONS (H  $\times$  W  $\times$  D): 19.69"  $\times$  16.97"  $\times$  7.17" (INCLUDES SUNSHIELD)


-WEIGHT: 55 LBS -CLIMATE: -40°C TO +55°C

(SELF CONVECTION SILENT, NO FANS, IP55) -POWER CONSUMPTION: 200 WATTS (TYP.)

NOTES: RRU CAN <u>ONLY</u> BE PAINTED ON SOLAR SHIELD.

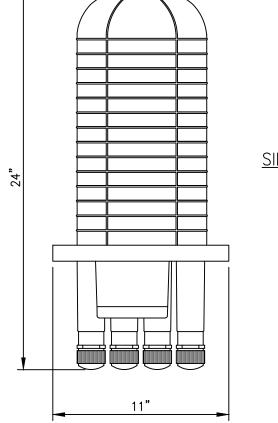

Z-5 SCALE: N.T.S.

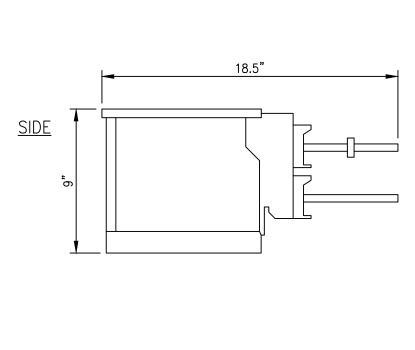

SURGE ARRESTOR TYP.

ERICSSON RRUS-32

-DIMENSIONS (H x W x D): 29.9" x 13.3" x 9.5" -WEIGHT: 77 LBS

NOTES: RRU CAN <u>ONLY</u> BE PAINTED ON SOLAR SHIELD.

SCALE: N.T.S.

REMOTE RADIO HEAD DETAIL



RADOME MATERIAL: PVC, IP55

RADOME COLOR: LIGHT GRAY

92.4" x 14.8" x 7.4" DIMENSIONS, HxWxD:

(2348x 376 x 189 mm)

WEIGHT, WITHOUT PRE-MOUNTED BRACKETS:

68 lbs

CONNECTOR:


 $6 \times 7/16$  DIN FEMALE LONG NECK






## **CCI ANTENNA DETAIL**

 $\sqrt{Z-5}$ SCALE: N.T.S.

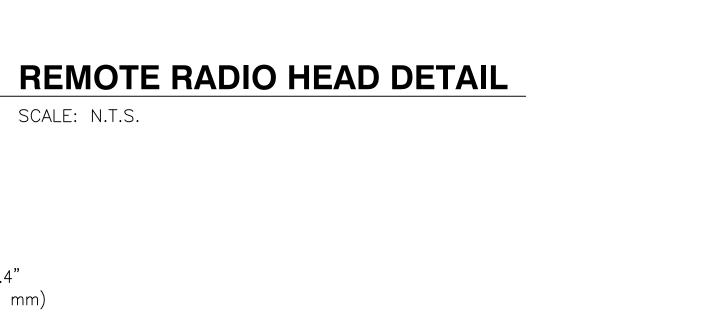

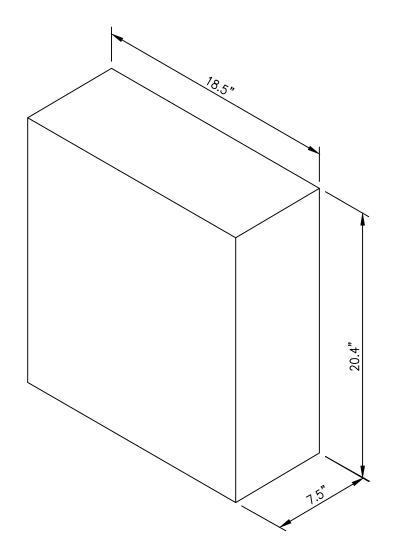

ERICSSON RRUS-E2

-DIMENSIONS (H x W x D):  $20.4" \times 18.5" \times 7.5"$ -WEIGHT: 58 LBS

RRU CAN ONLY BE PAINTED ON SOLAR SHIELD.



### **REMOTE RADIO HEAD DETAIL**

SCALE: N.T.S.








**SITE NUMBER: MA1433** SITE NAME: WAREHAM ZECCO **MARINE** 

> 2 WARR AVENUE WAREHAM, MA 02571 PLYMOUTH COUNTY



FRAMINGHAM, MA 01701-4681

									DESCRIPTION	
								DETAILS		
0	12/02/13		REVIEW		DD	SNA	SNA	JOB NUMBER	SHEET NUMBER	REV
NO	. DATE		REVISIONS		BY	СНК	APP'D	MA1433	<b>Z-5</b>	0
	SCALE: AS SHOWN		DESIGNED BY: SNA	DRAV	WN BY	: DWI	)	IVIA 1 433	<b>Z-</b> 3	U

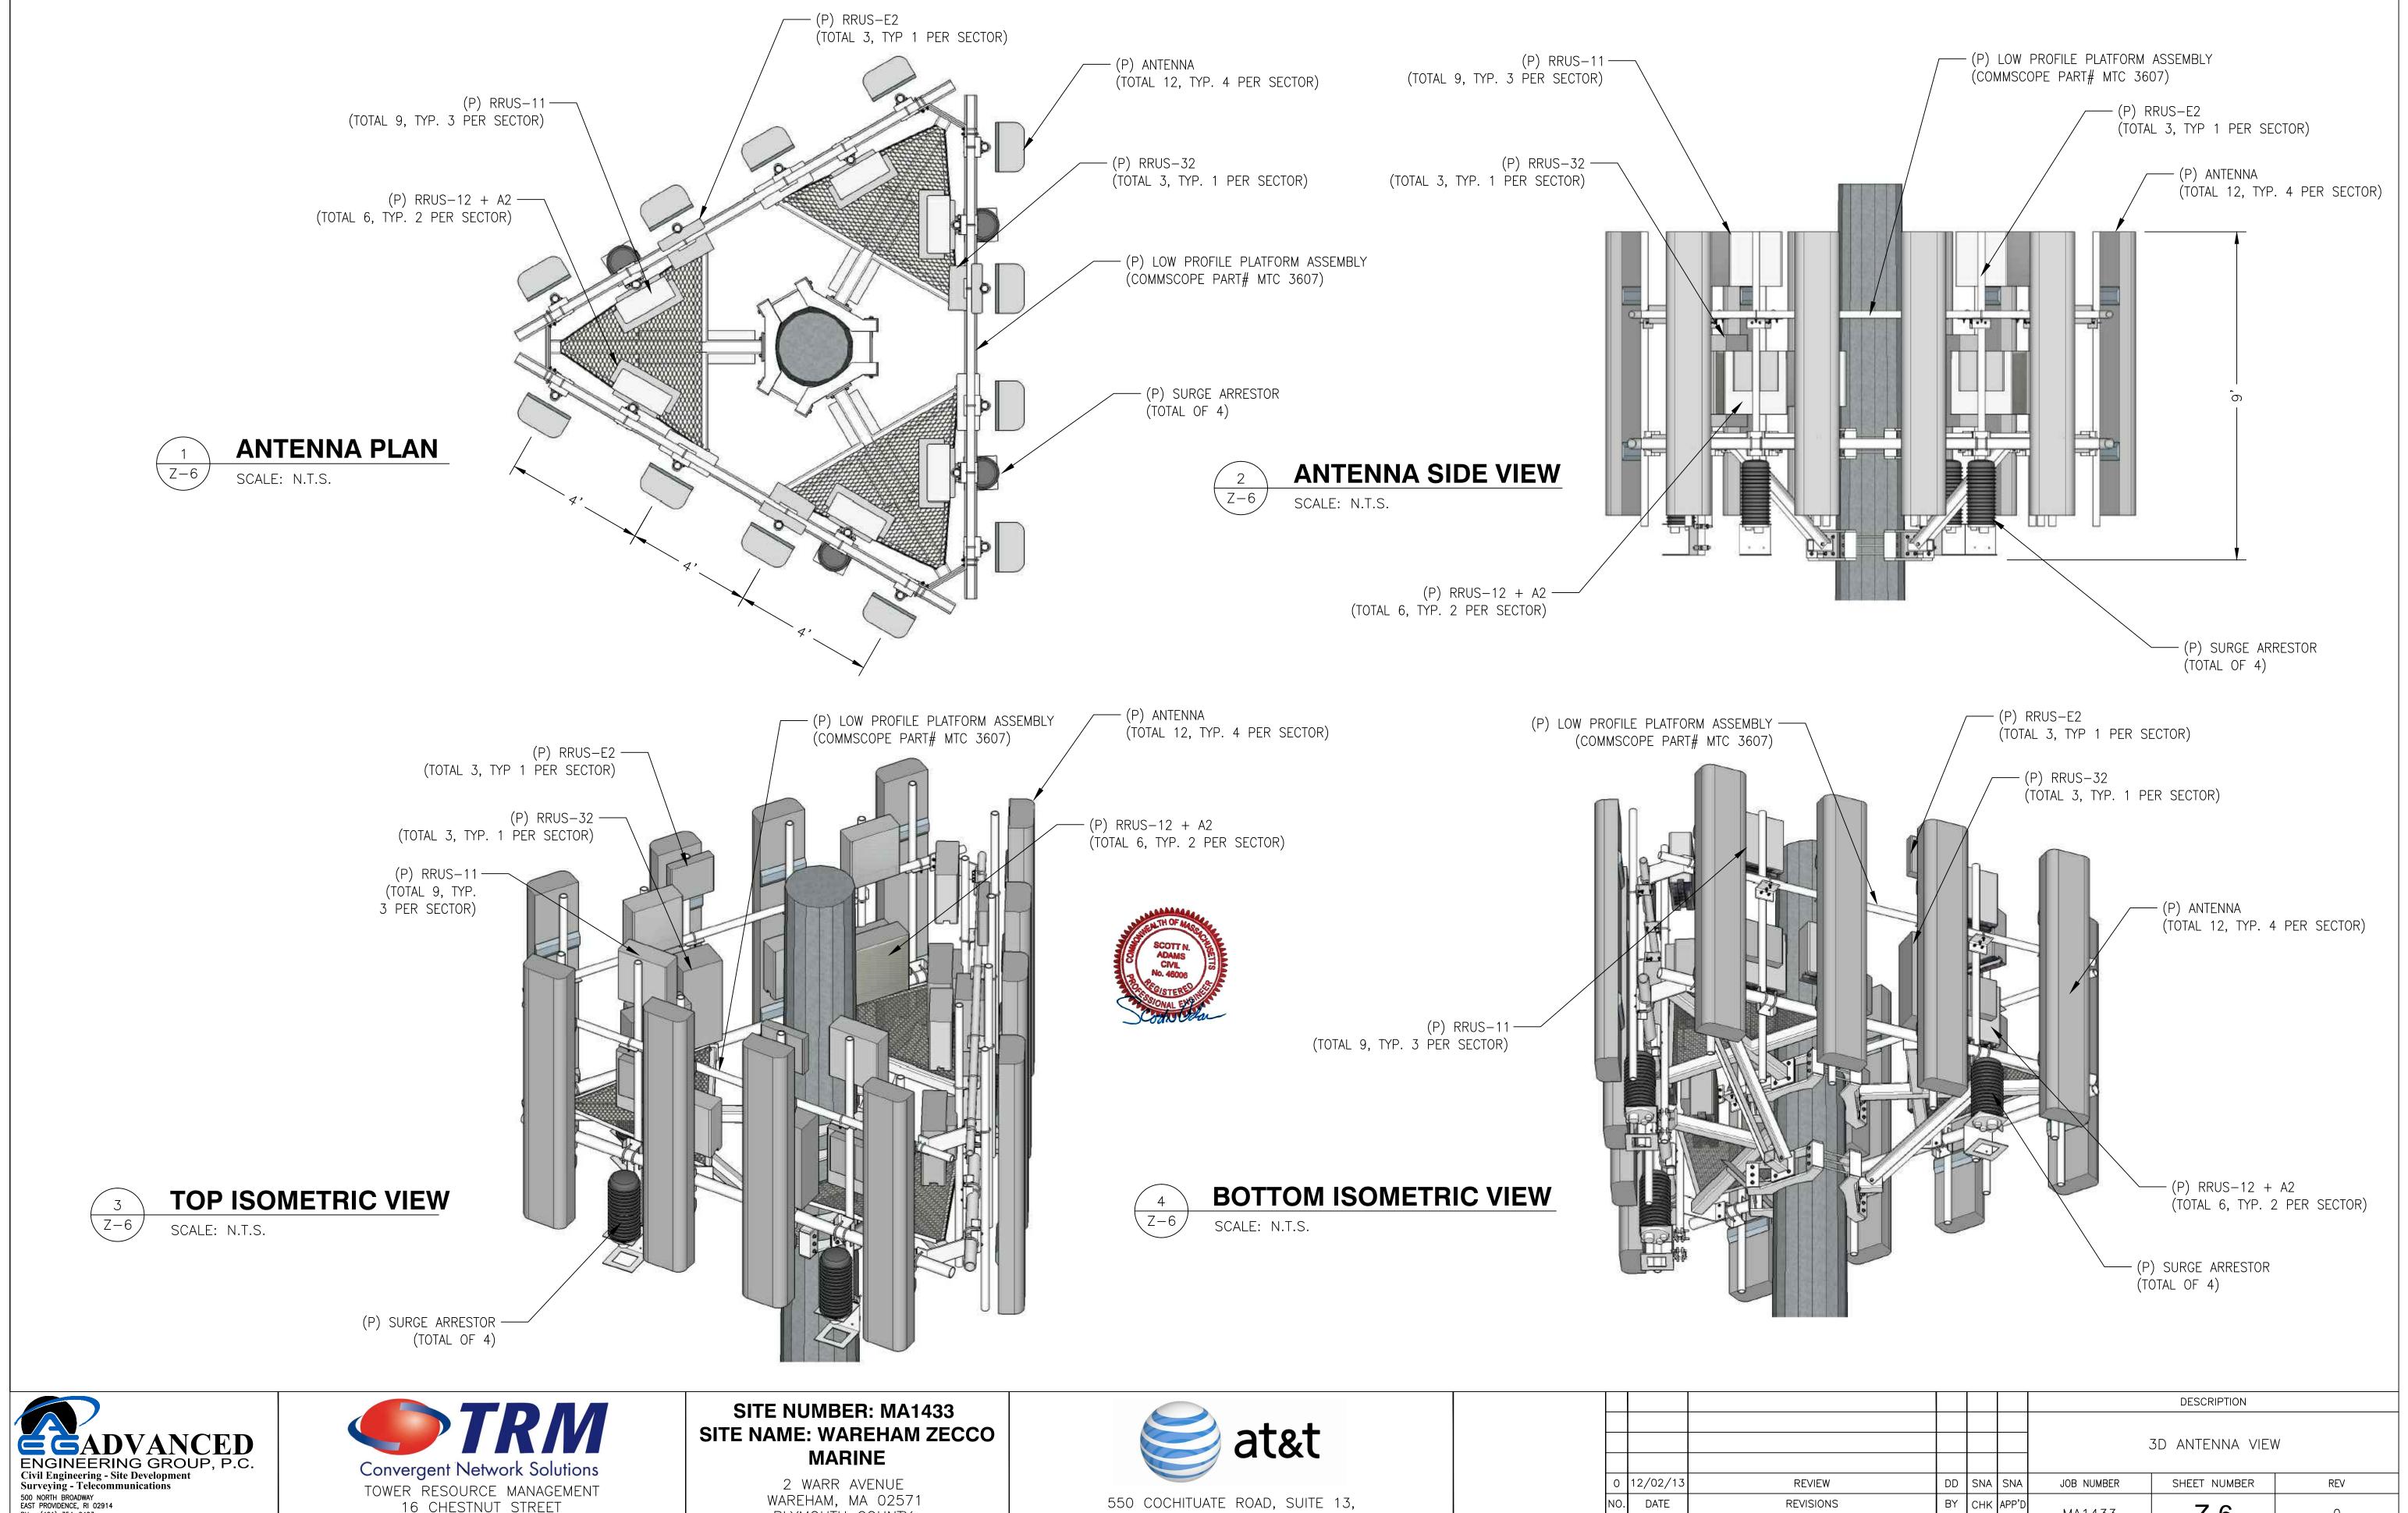

500 NORTH BROADWAY EAST PROVIDENCE, RI 02914 PH: (401) 354–2403 FAX: (401) 633–6354



PLYMOUTH COUNTY

550 COCHITUATE ROAD, SUITE 13 FRAMINGHAM, MA 01701-4681	,

								DESCRIPTION				
								3D ANTENNA VIEW				
0	12/02/13	REVIEW			DD	SNA	SNA	JOB NUMBER	SHEET NUMBER	REV		
NO.	DATE		REVISIONS		BY CHK APP'D		APP'D	MA1433	7.6	0		
	SCALE: AS	S SHOWN DESIGNED BY: SNA DRAW		DRAWI	N BY:	: DW[	)	IVIA 1 400	Z-6	U		