

1 PLAN VIEW
 1/16"=1'-0"

DRAWN BY: JB

DATE: JULY 7, 2020

DRAWINGS: PLAN VIEW

PAGE: 1




Master Millwork


55 CHARLOTTE FURNACE ROAD
WEST WAREHAM, MA 02576
TEL: 508.273.0500
FAX: 508.273.0503
WWW.MASTERMILLWORK.COM

PROPOSED ADDITION TO:
55 CHARLOTTE FURNACE RD
WEST WAREHAM MA 02576


PROJECT:
GENERAL NOTES:

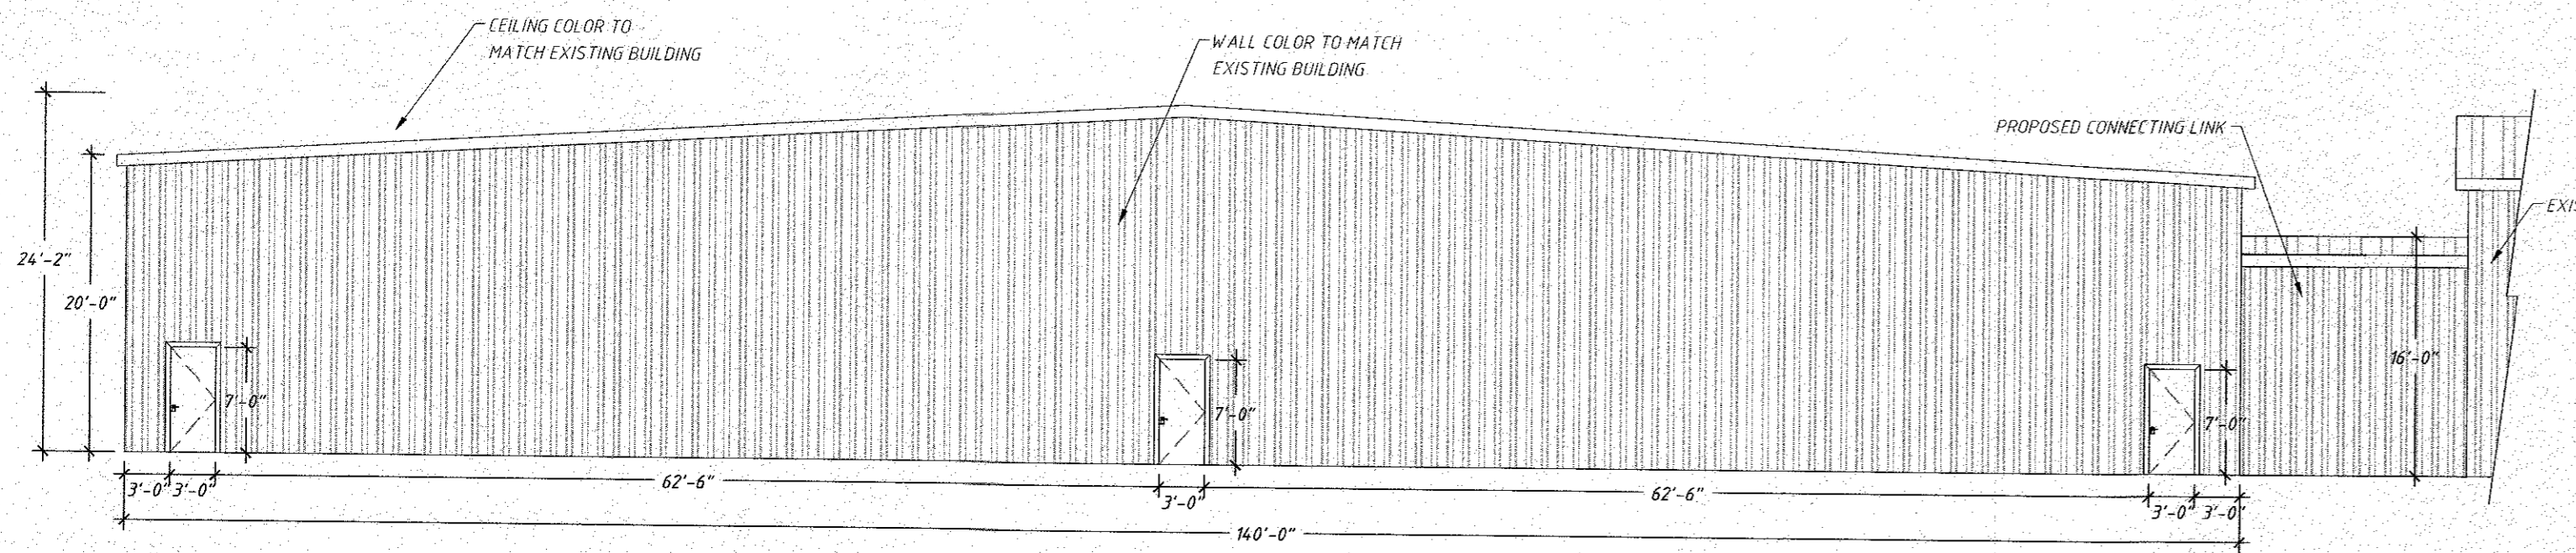


3 NORTH WALL-ELEVATION
3/32"=1'-0"

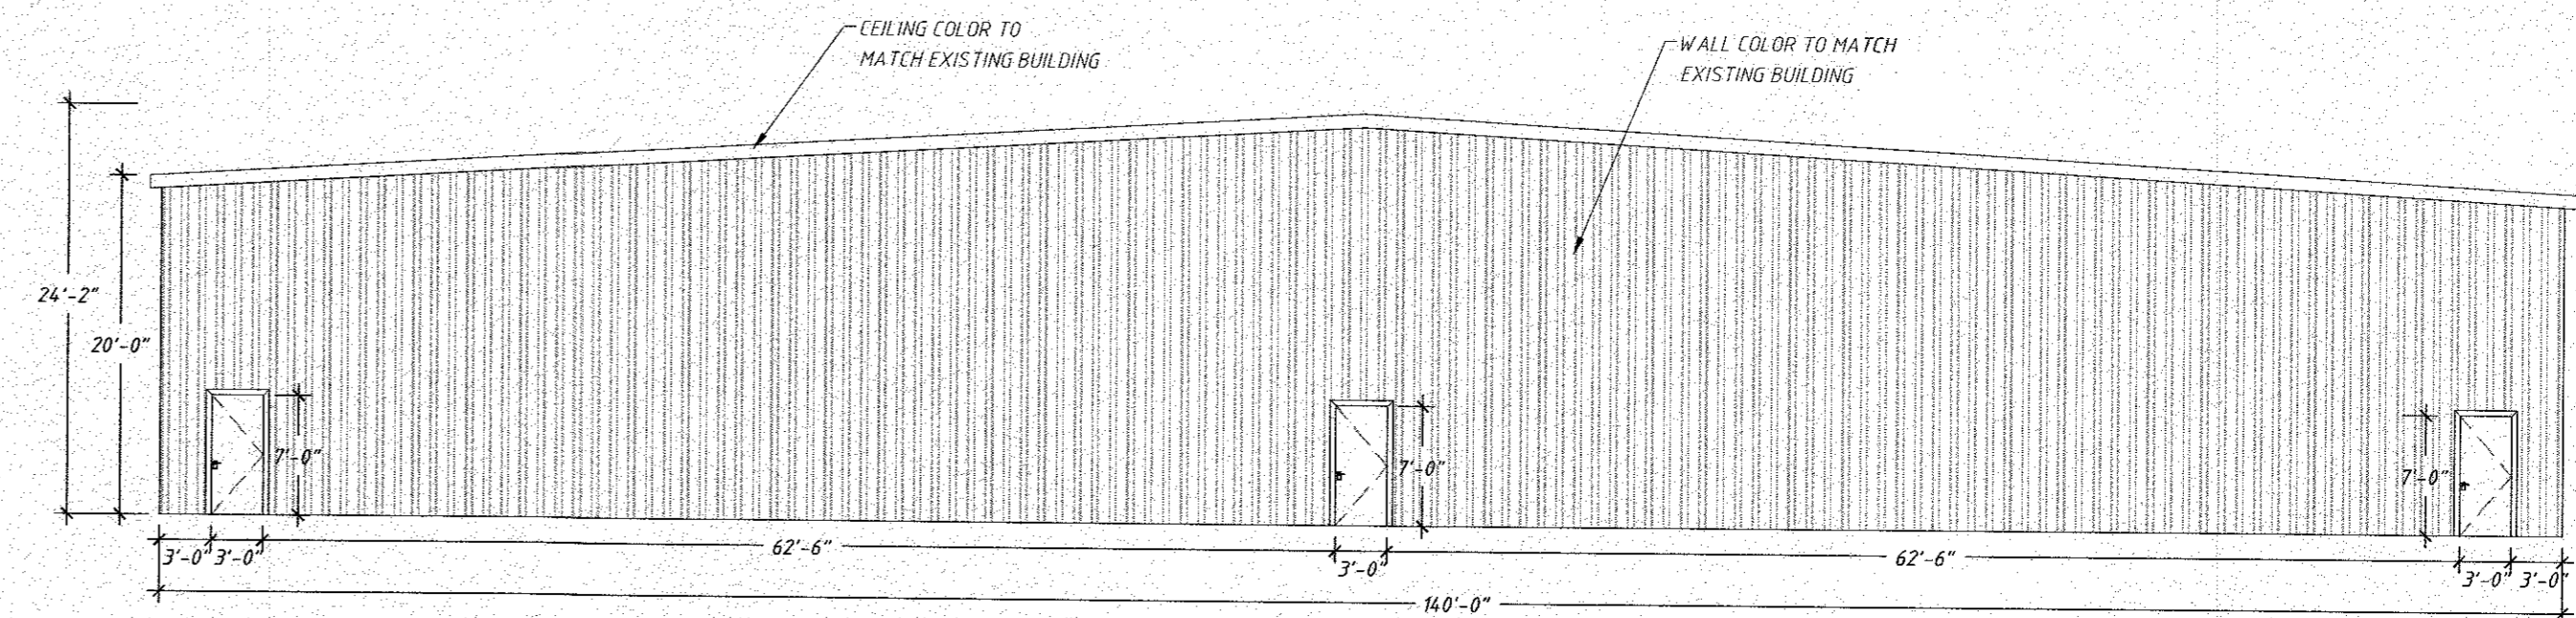

4 SOUTH WALL-ELEVATION
3/32"=1'-0"

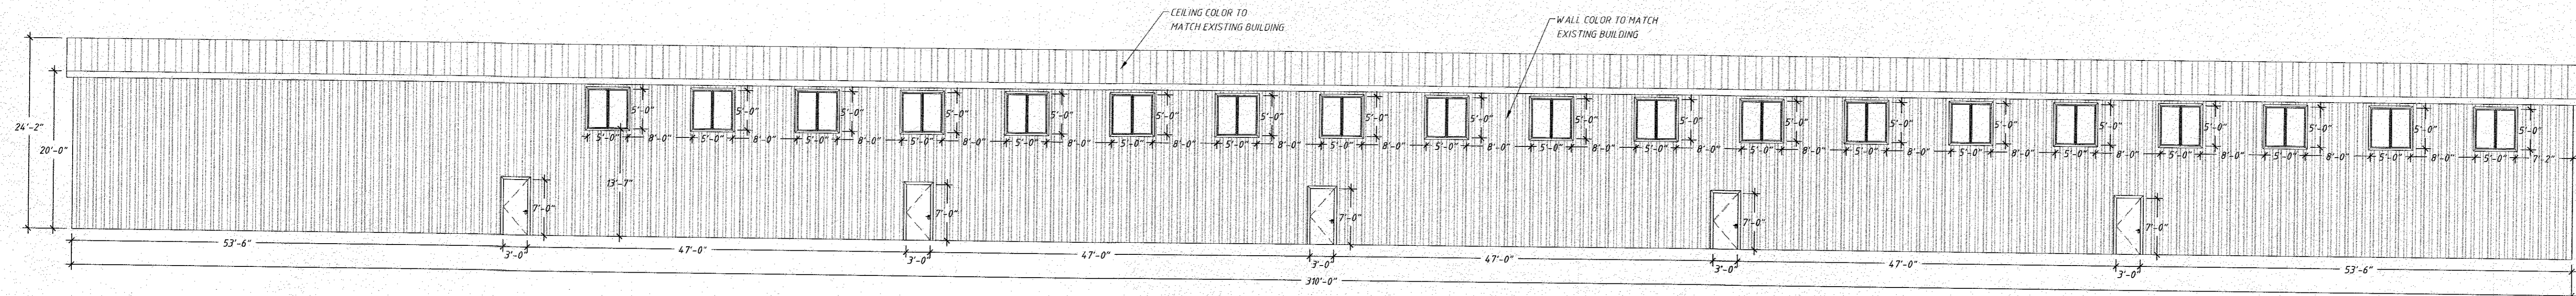

2 WEST WALL-ELEVATION
3/32"=1'-0"

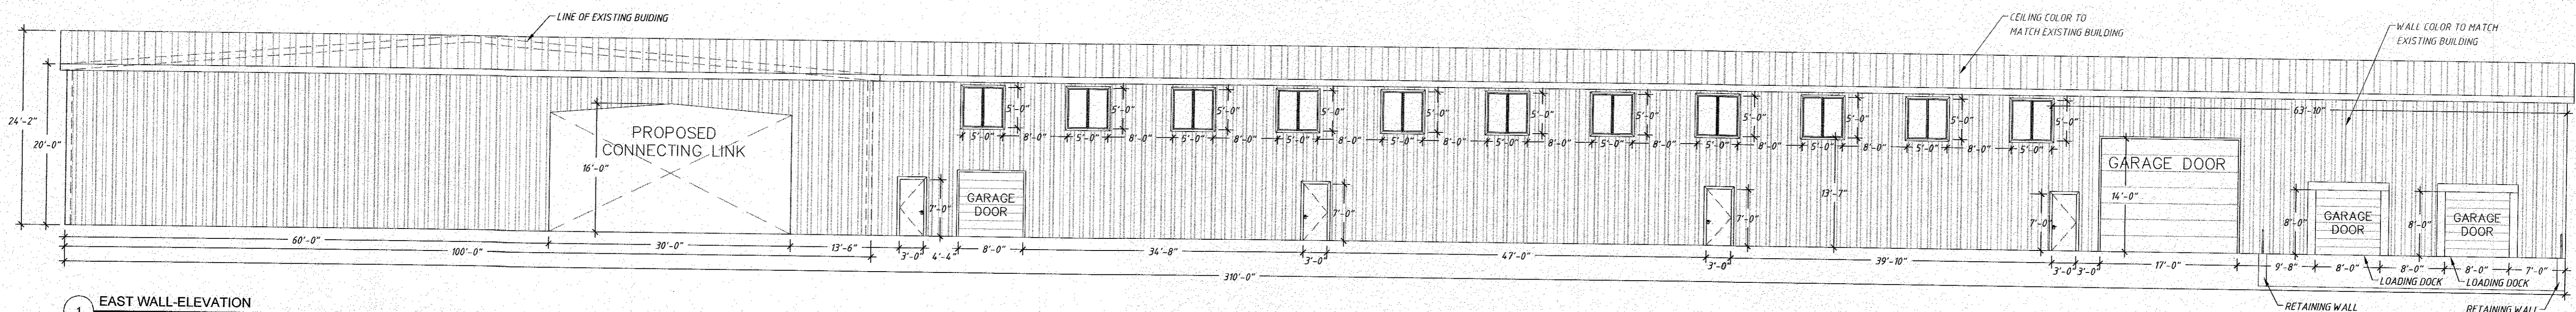

1 EAST WALL-ELEVATION
3/32"=1'-0"

DRAWN BY:
JB

DATE:
JULY 7, 2020

DRAWING:
ELEVATIONS

PAGE: