
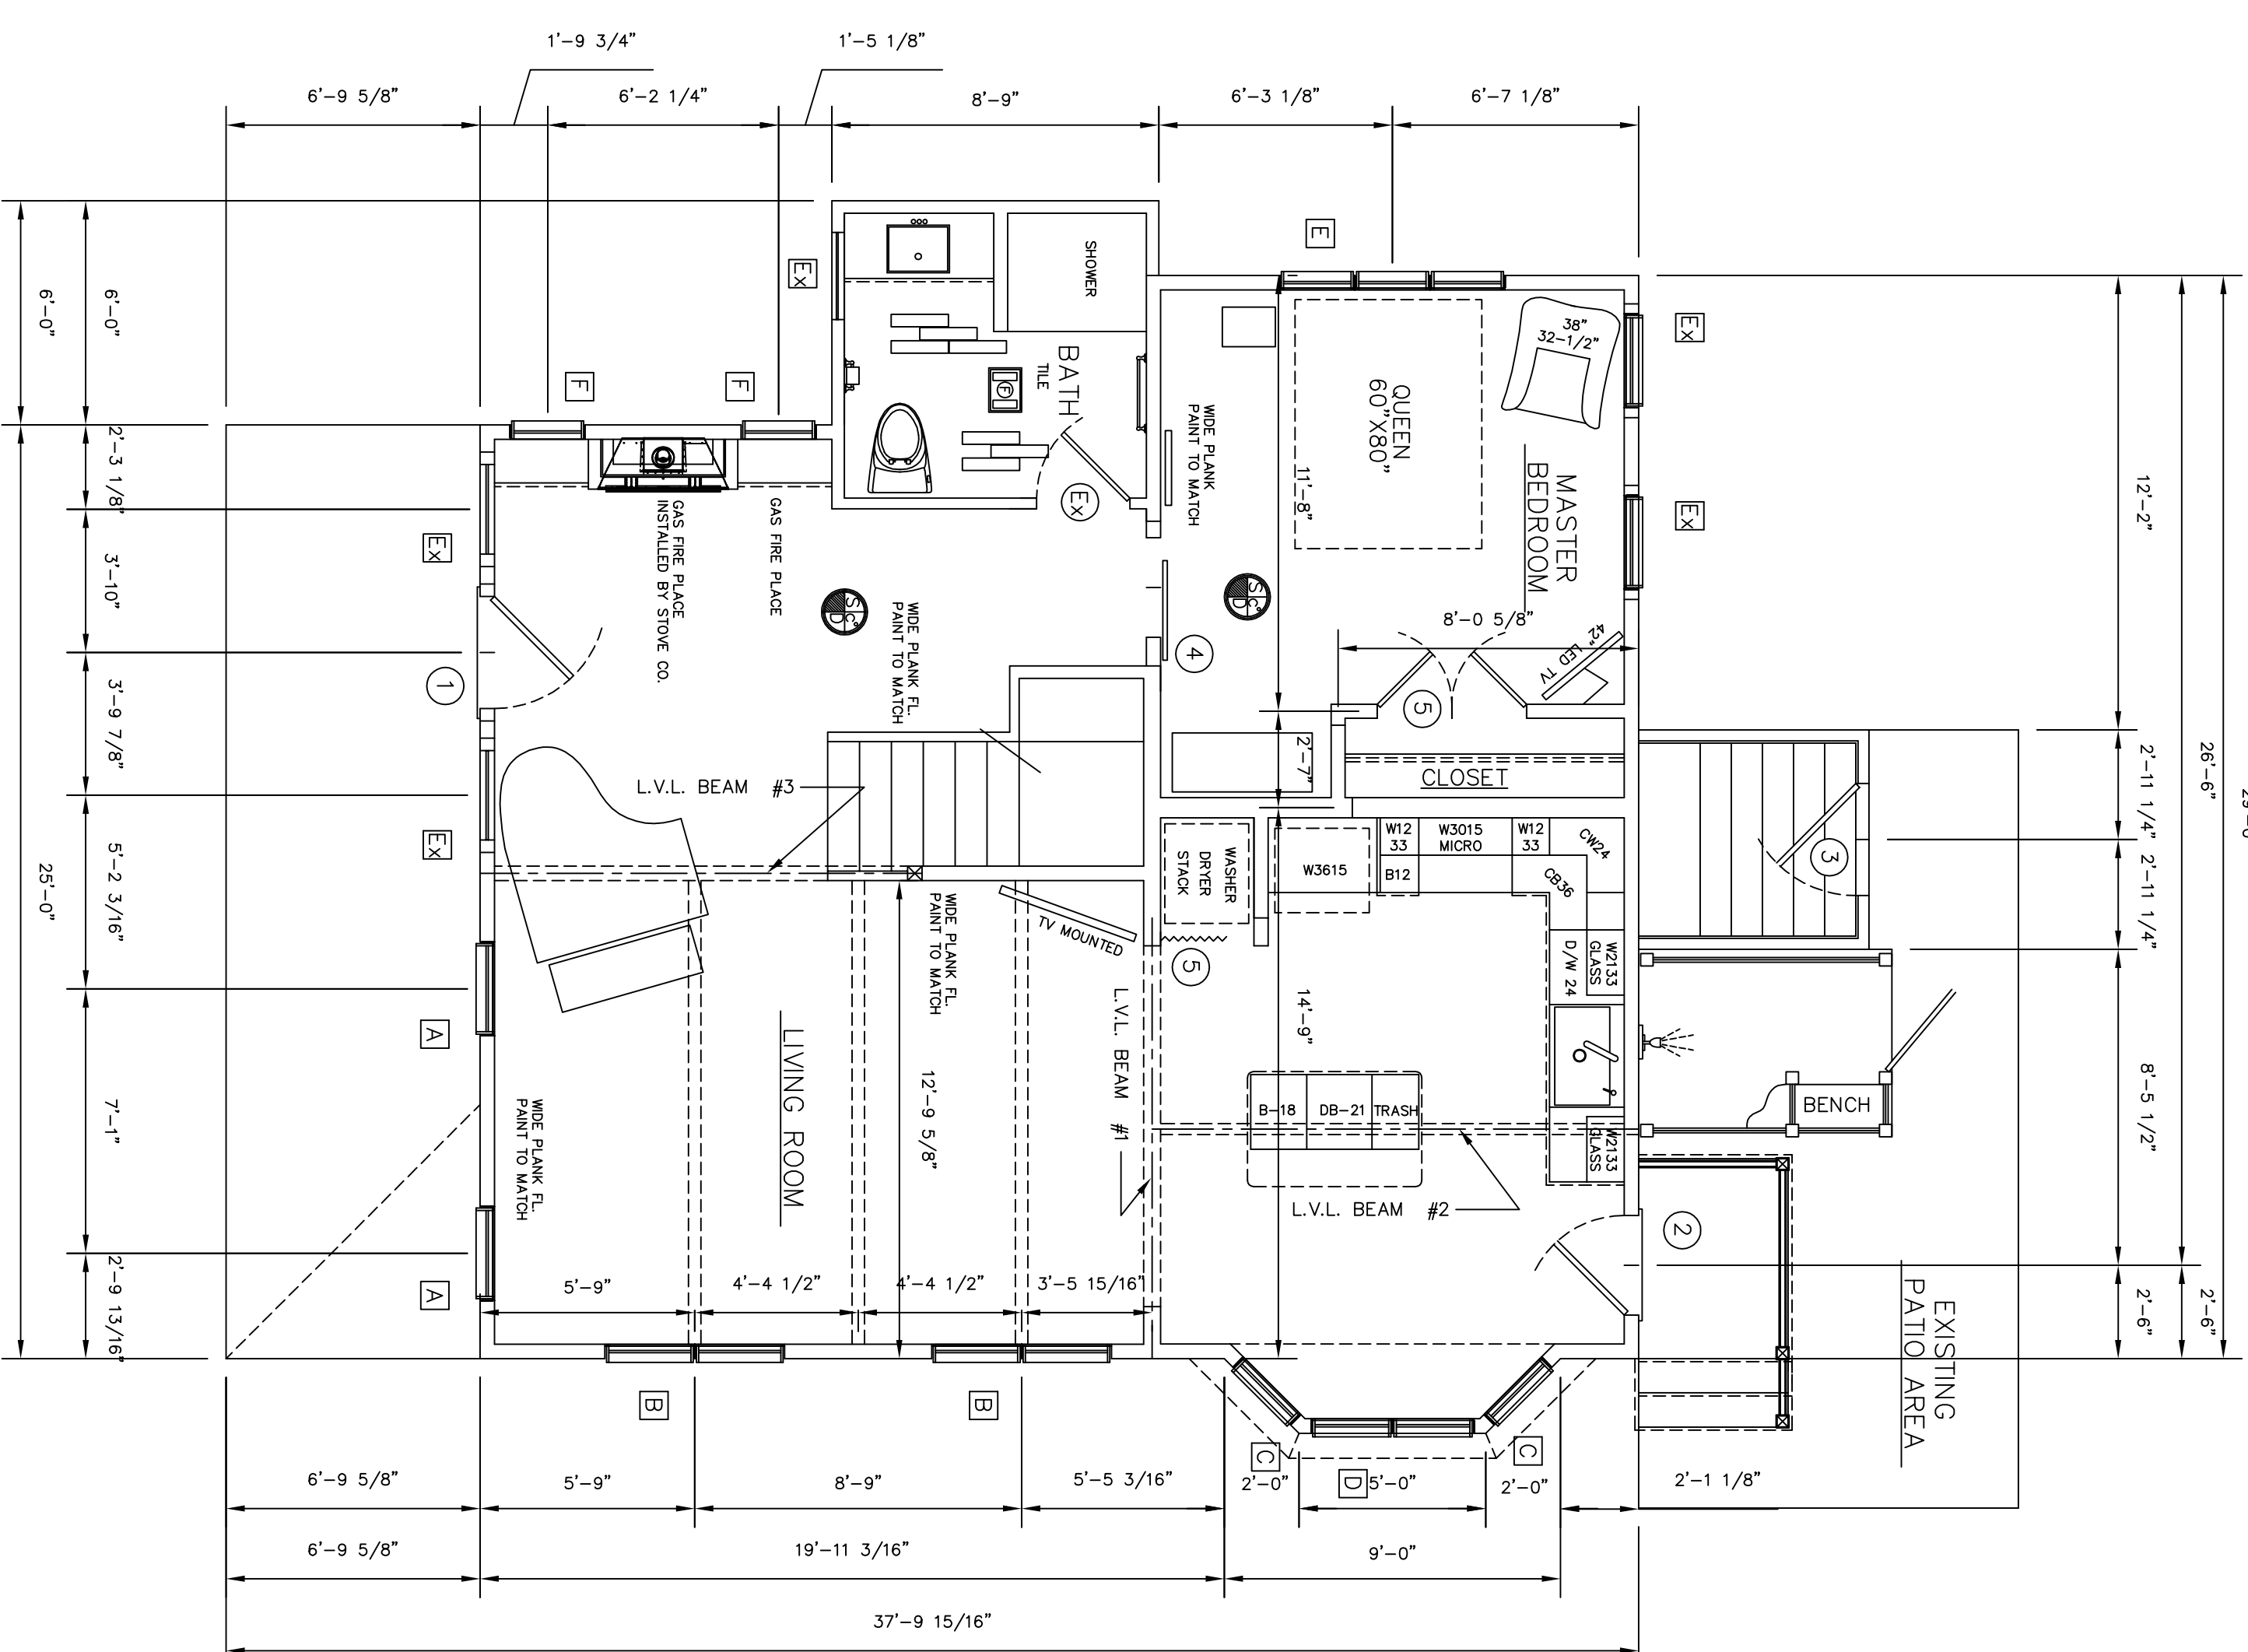


M. QTY.	SIZES	DESCRIPTION
1	3'-0" X 6'-8"	EXISTING DOOR WITH NEW WEATHERSTRIP
2	2'-8" X 6'-8"	FIBERGLASS 3/4 GLASS DOOR BY G.C.
3	3'-0" X 6'-8"	FIBERGLASS CRAFTSMAN STYLE DOOR BY G.C.
4	2'-8" X 6'-8"	SIX PANEL FINE BARN DOOR UNIT
5	2'-8" X 6'-8"	MULTIFOLD FOLDING DOOR UNIT
6	2'-6" X 6'-8"	SIX PANEL FINE DOOR UNIT
7		
8		
9		
10		
11		
12		

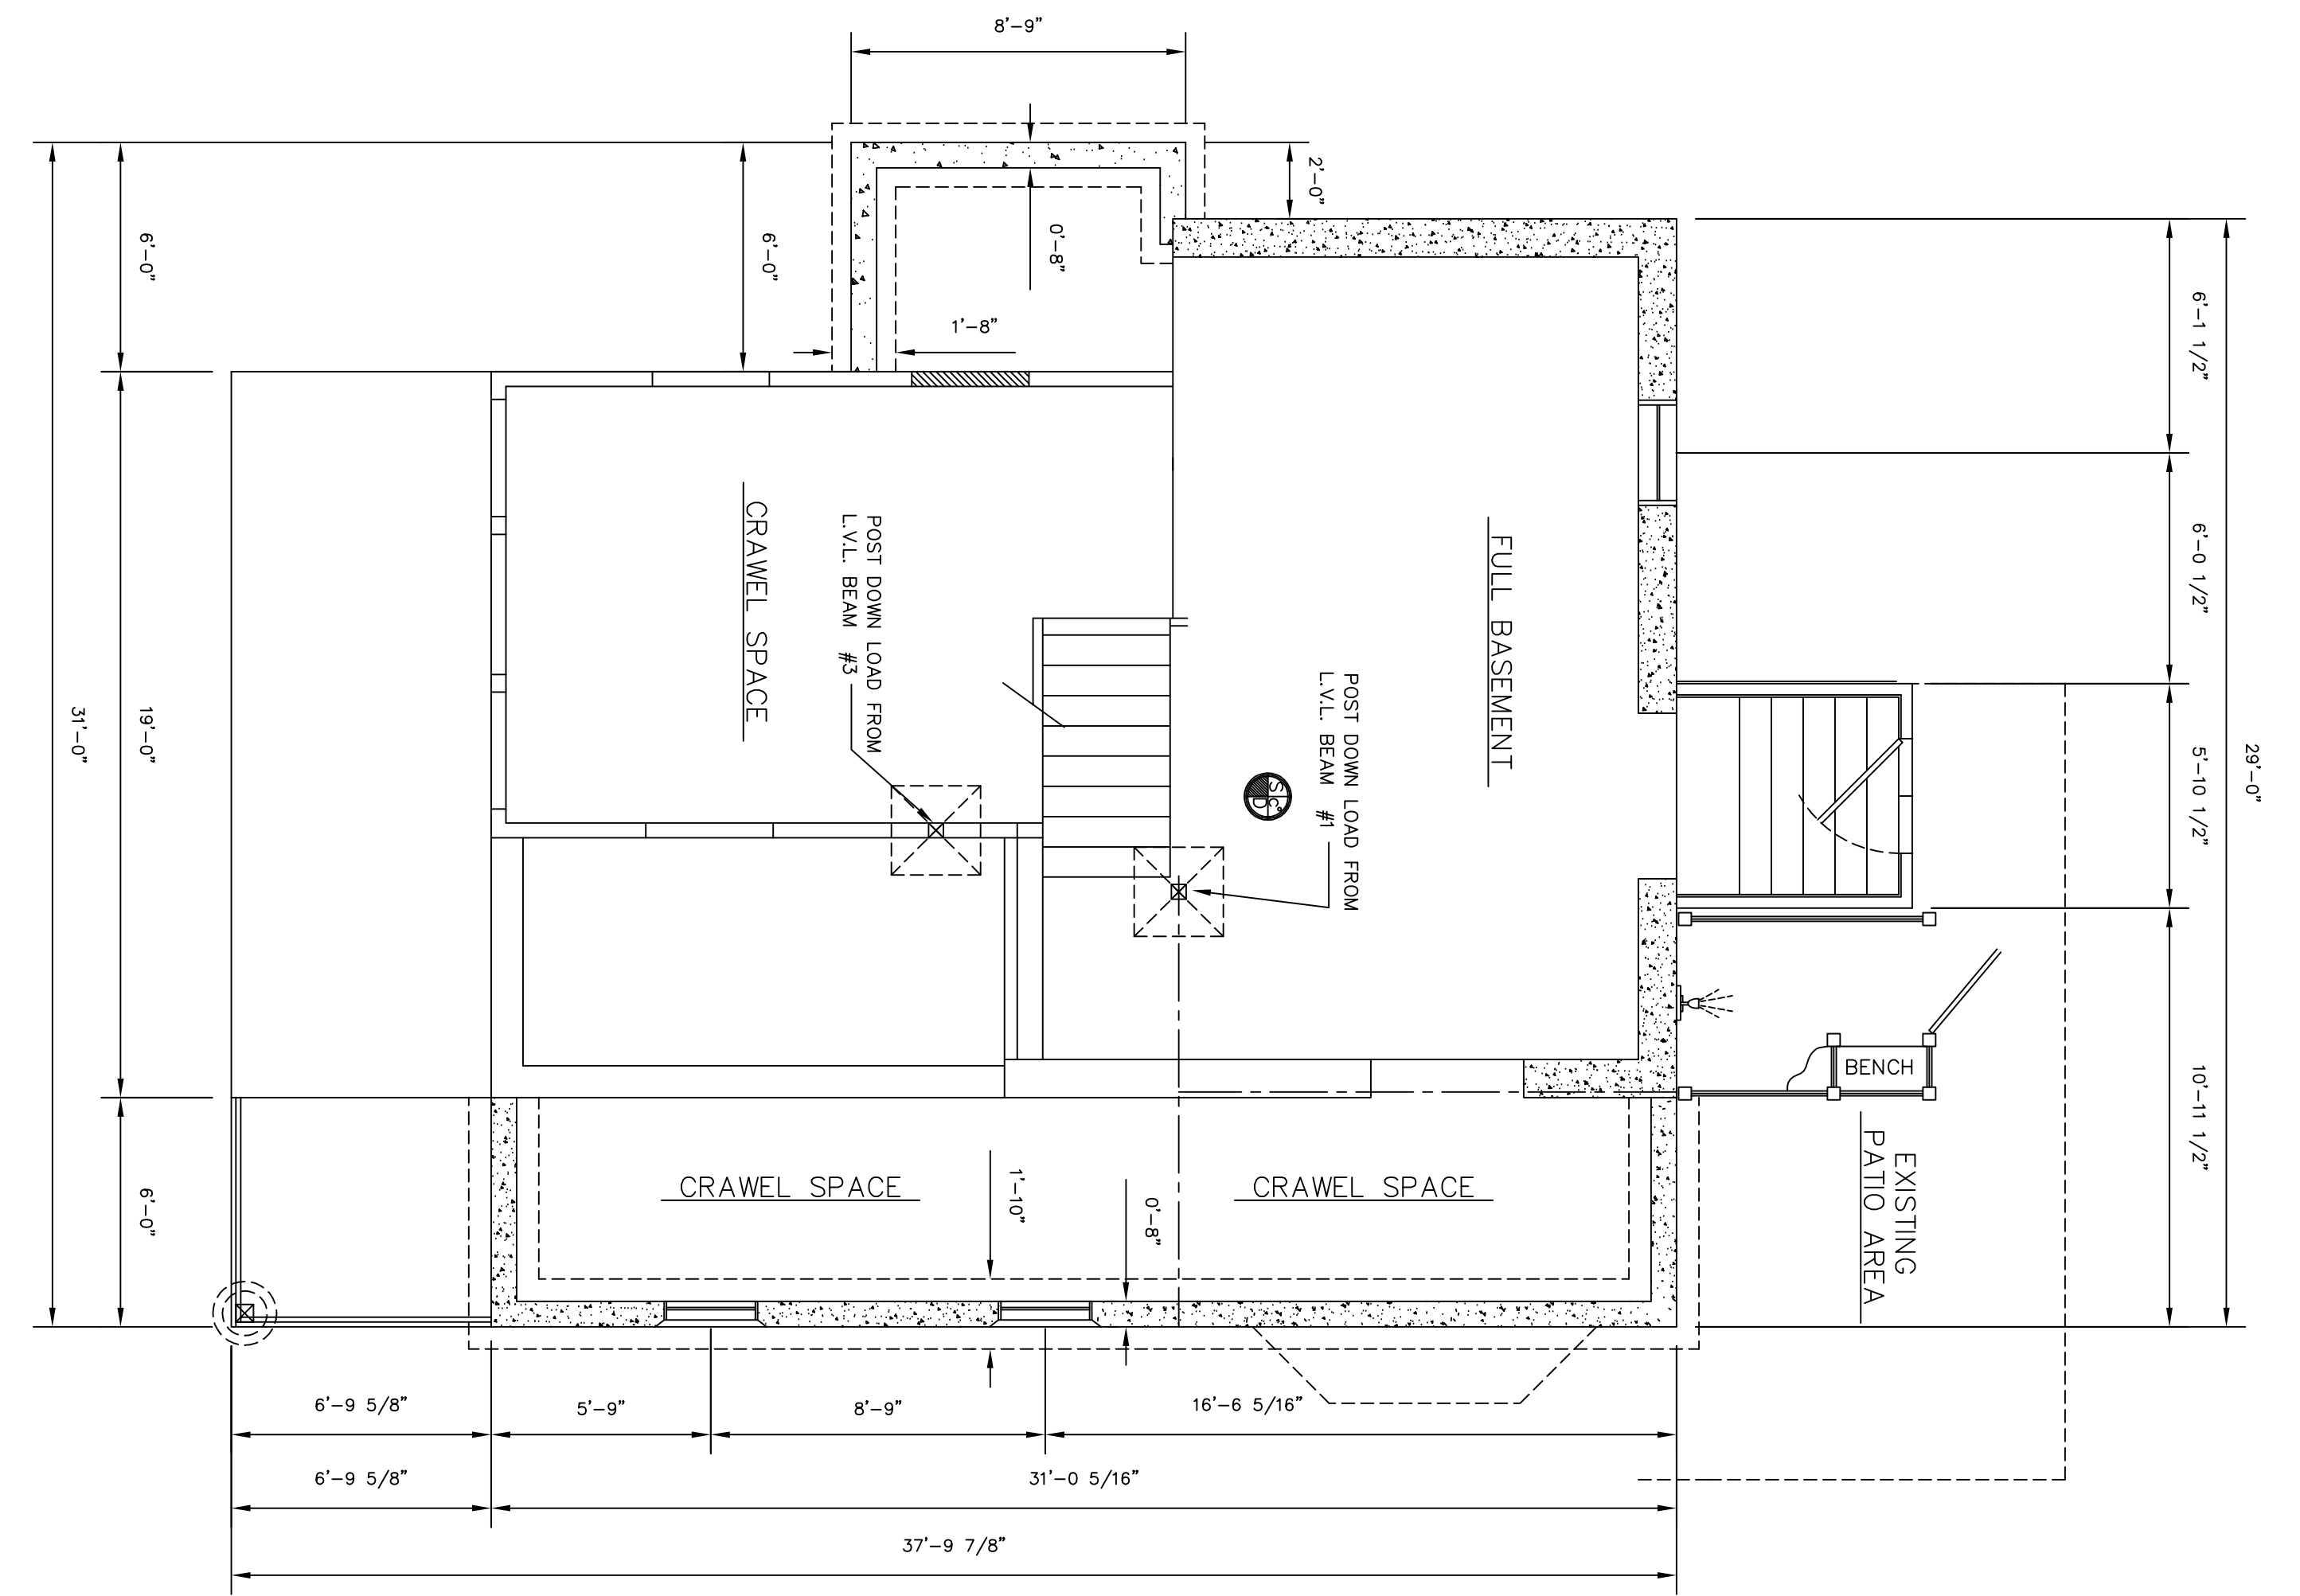

GENERAL CONSTRUCTION NOTES:

- 1) Contractor shall agree to assume sole and complete responsibility for job site conditions during the course of construction of this project, including safety of all persons and property.
- 2) Contractor shall comply with all federal, state, and local codes during the progress of this project.
- 3) Contractor shall obtain all permits necessary for construction.
- 4) Contractor shall coordinate all sub-contractors on the time schedule.
- 5) All materials shall be furnished and installed by the contractor unless otherwise noted.

WINDOW SCHEDULE

M. QTY.	(R.O.) SIZES	MOD.	DESCRIPTION
A 2	2'-6 1/8" X 4'-8 7/8"	TW 2446	ANDERSEN DOUBLE HUNG UNIT
B 2	4'-11 15/16" X 5'-0 7/8"	TW 24410-2	ANDERSEN DOUBLE HUNG MILLION UNIT
C 2	2'-2 1/8" X 4'-8 7/8"	TW 2046	ANDERSEN DOUBLE HUNG UNIT
D 1	4'-3 15/16" X 4'-8 7/8"	TW 2046	ANDERSEN DOUBLE HUNG MILLION UNIT
E 3	2'-0 5/8" X 2'-0 5/8"	A 21	ANDERSEN CASSEMENT UNIT
F 2	2'-0 5/8" X 2'-0 5/8"	A 21	ANDERSEN CASSEMENT UNIT
11			

PUCCINI DESIGNS
 ** RESIDENTIAL **
 NEW HOMES & ADDITIONS
 2177 WASHINGTON STREET, NO. DIGHTON
 (508) 669-1499

OWNER:
 WILLIAM & BRENDA RUGGIERO
 357 WEST BRITANNIA STREET
 TAUNTON, MASS. 02780

SITE:
 BILL & BRENDA RUGGIERO
 1 CAPT. COLLIS DRIVE
 WAREHAM, MASS.

DRAWING TITLE:
 BASEMENT & FIRST FL.

STYLE:

REV No.	DATE:	DESCRIPTION

DATE: MARCH 15, 2023
 DRAWN BY: PUCH
 CHECKED BY: PUCCINI
 SCALE: 1/4" = 1'-0"

DRAWING NO: A-1