



SECTION DETAIL @ KITCHEN
SCALE: 1/4" = 1'-0"

A
A1

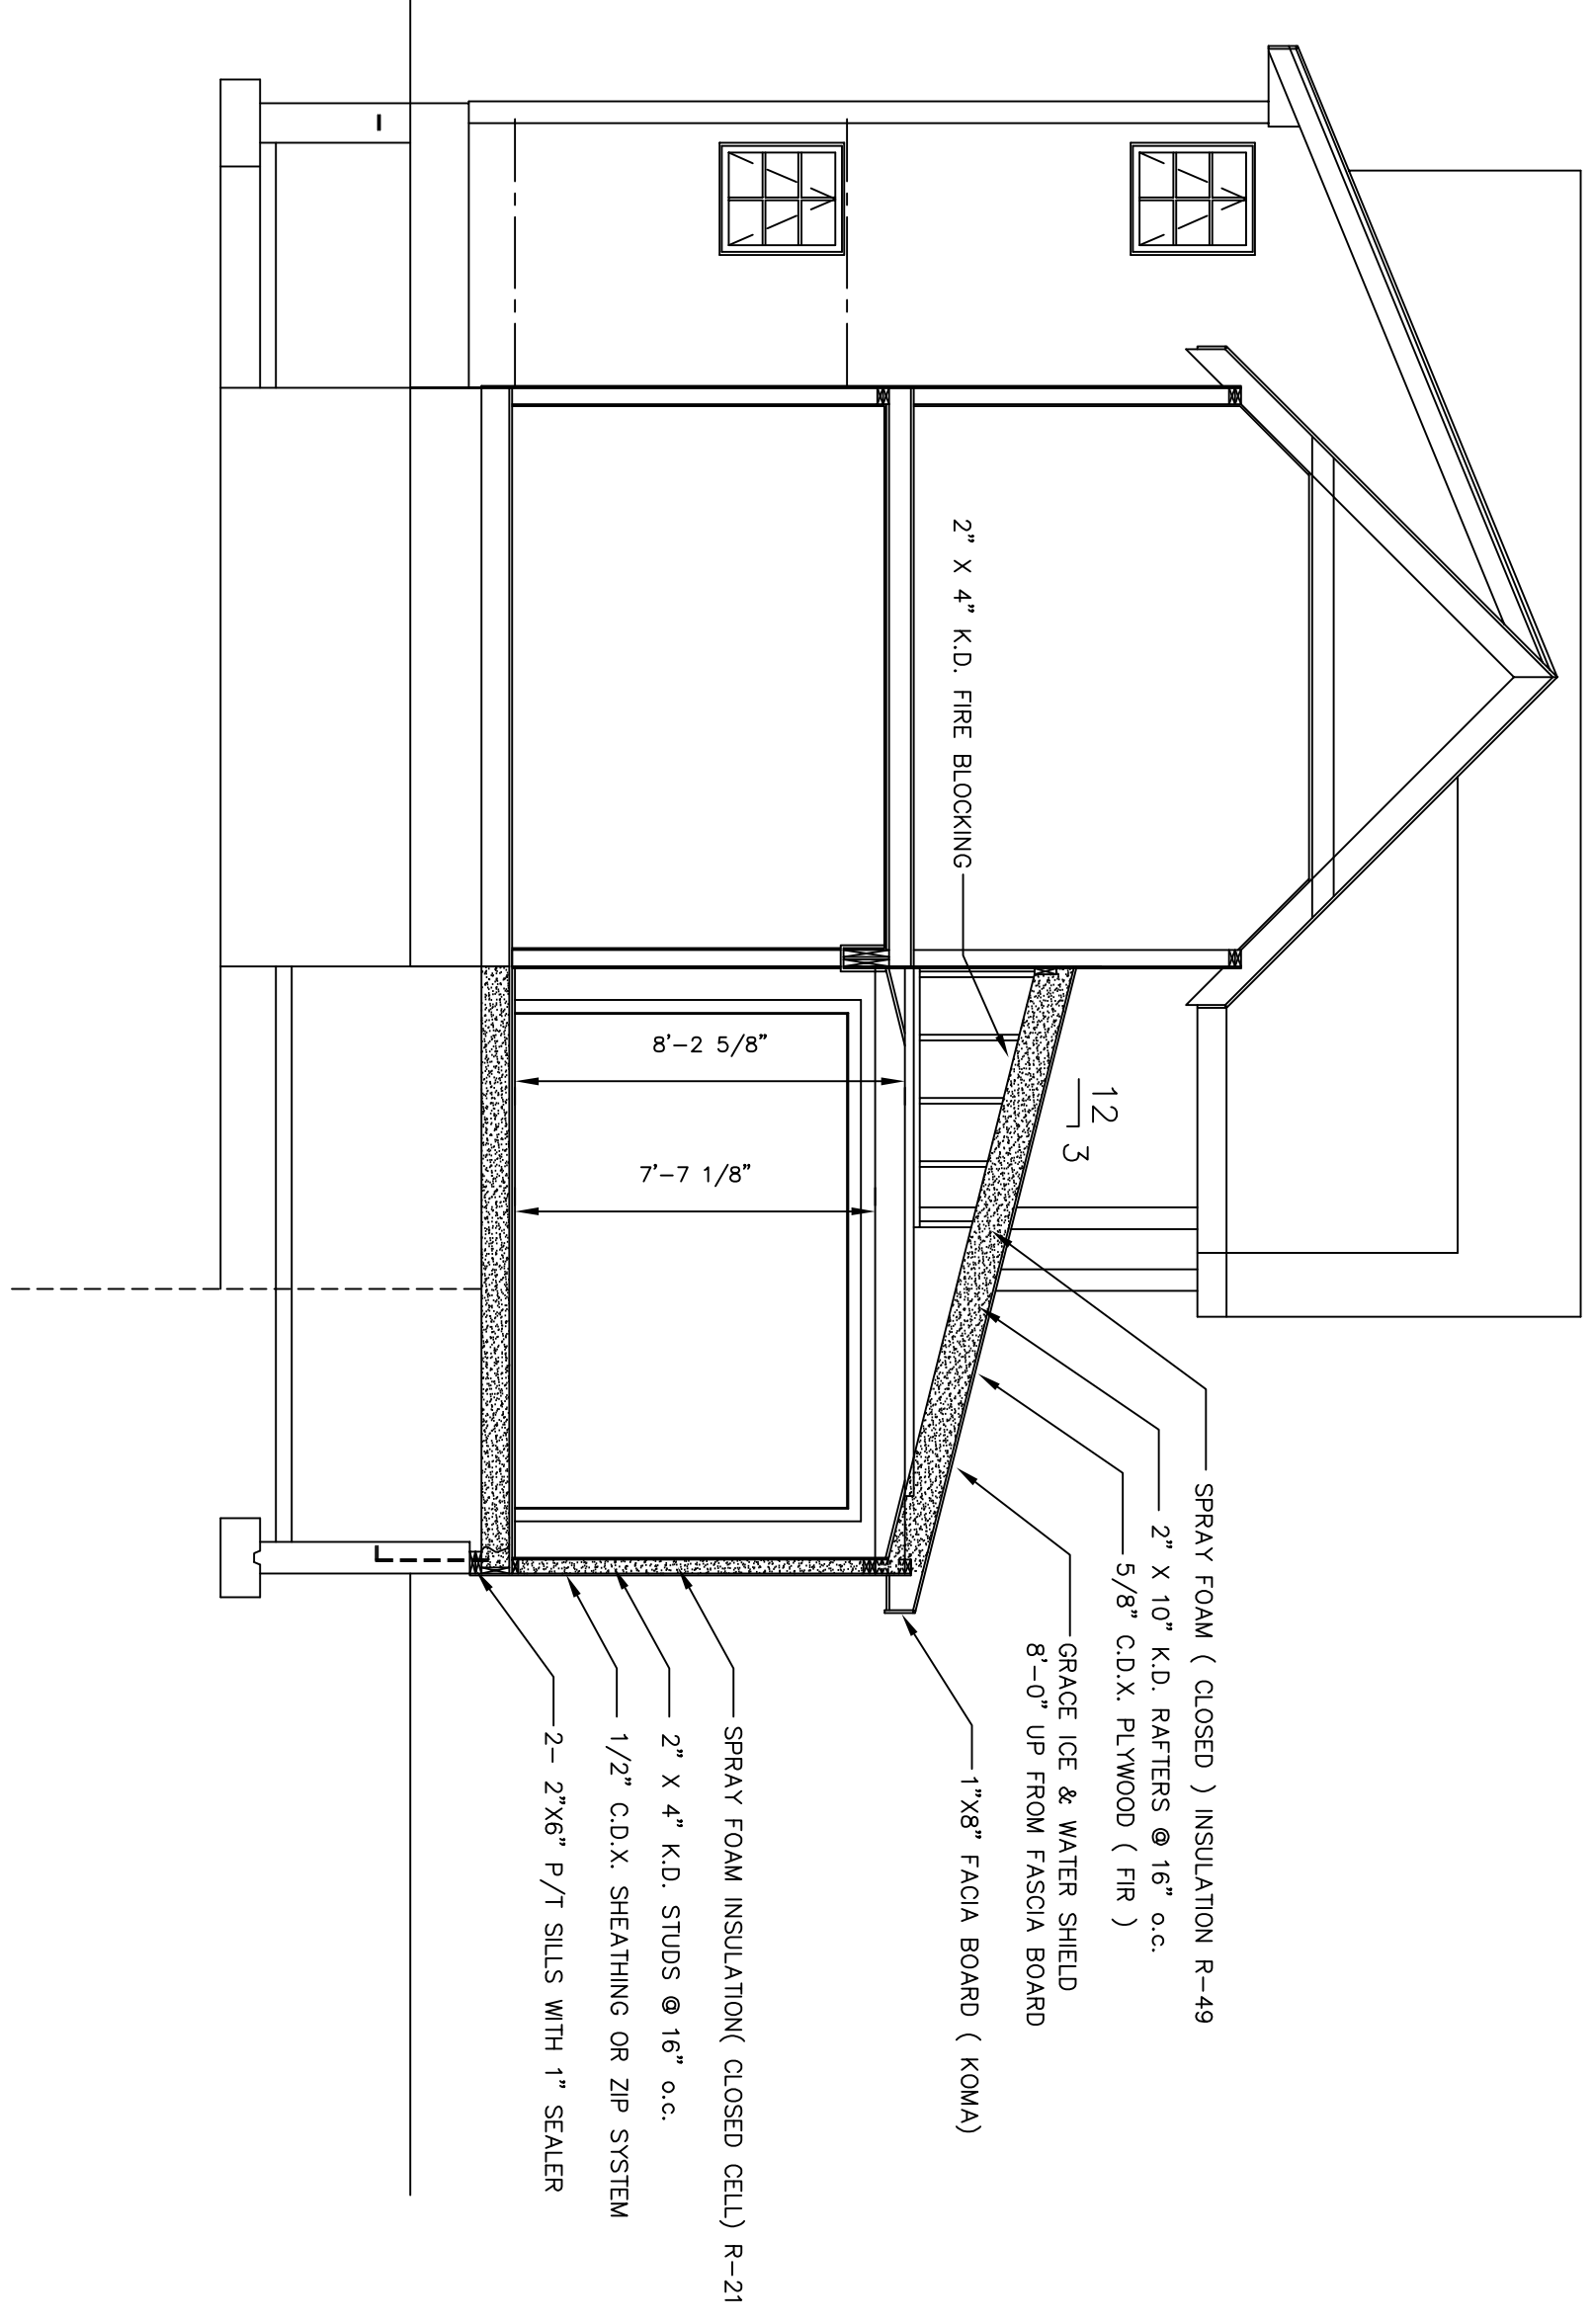

SECTION DETAIL @ LIVING ROOM
SCALE: 1/4" = 1'-0"

B
A1

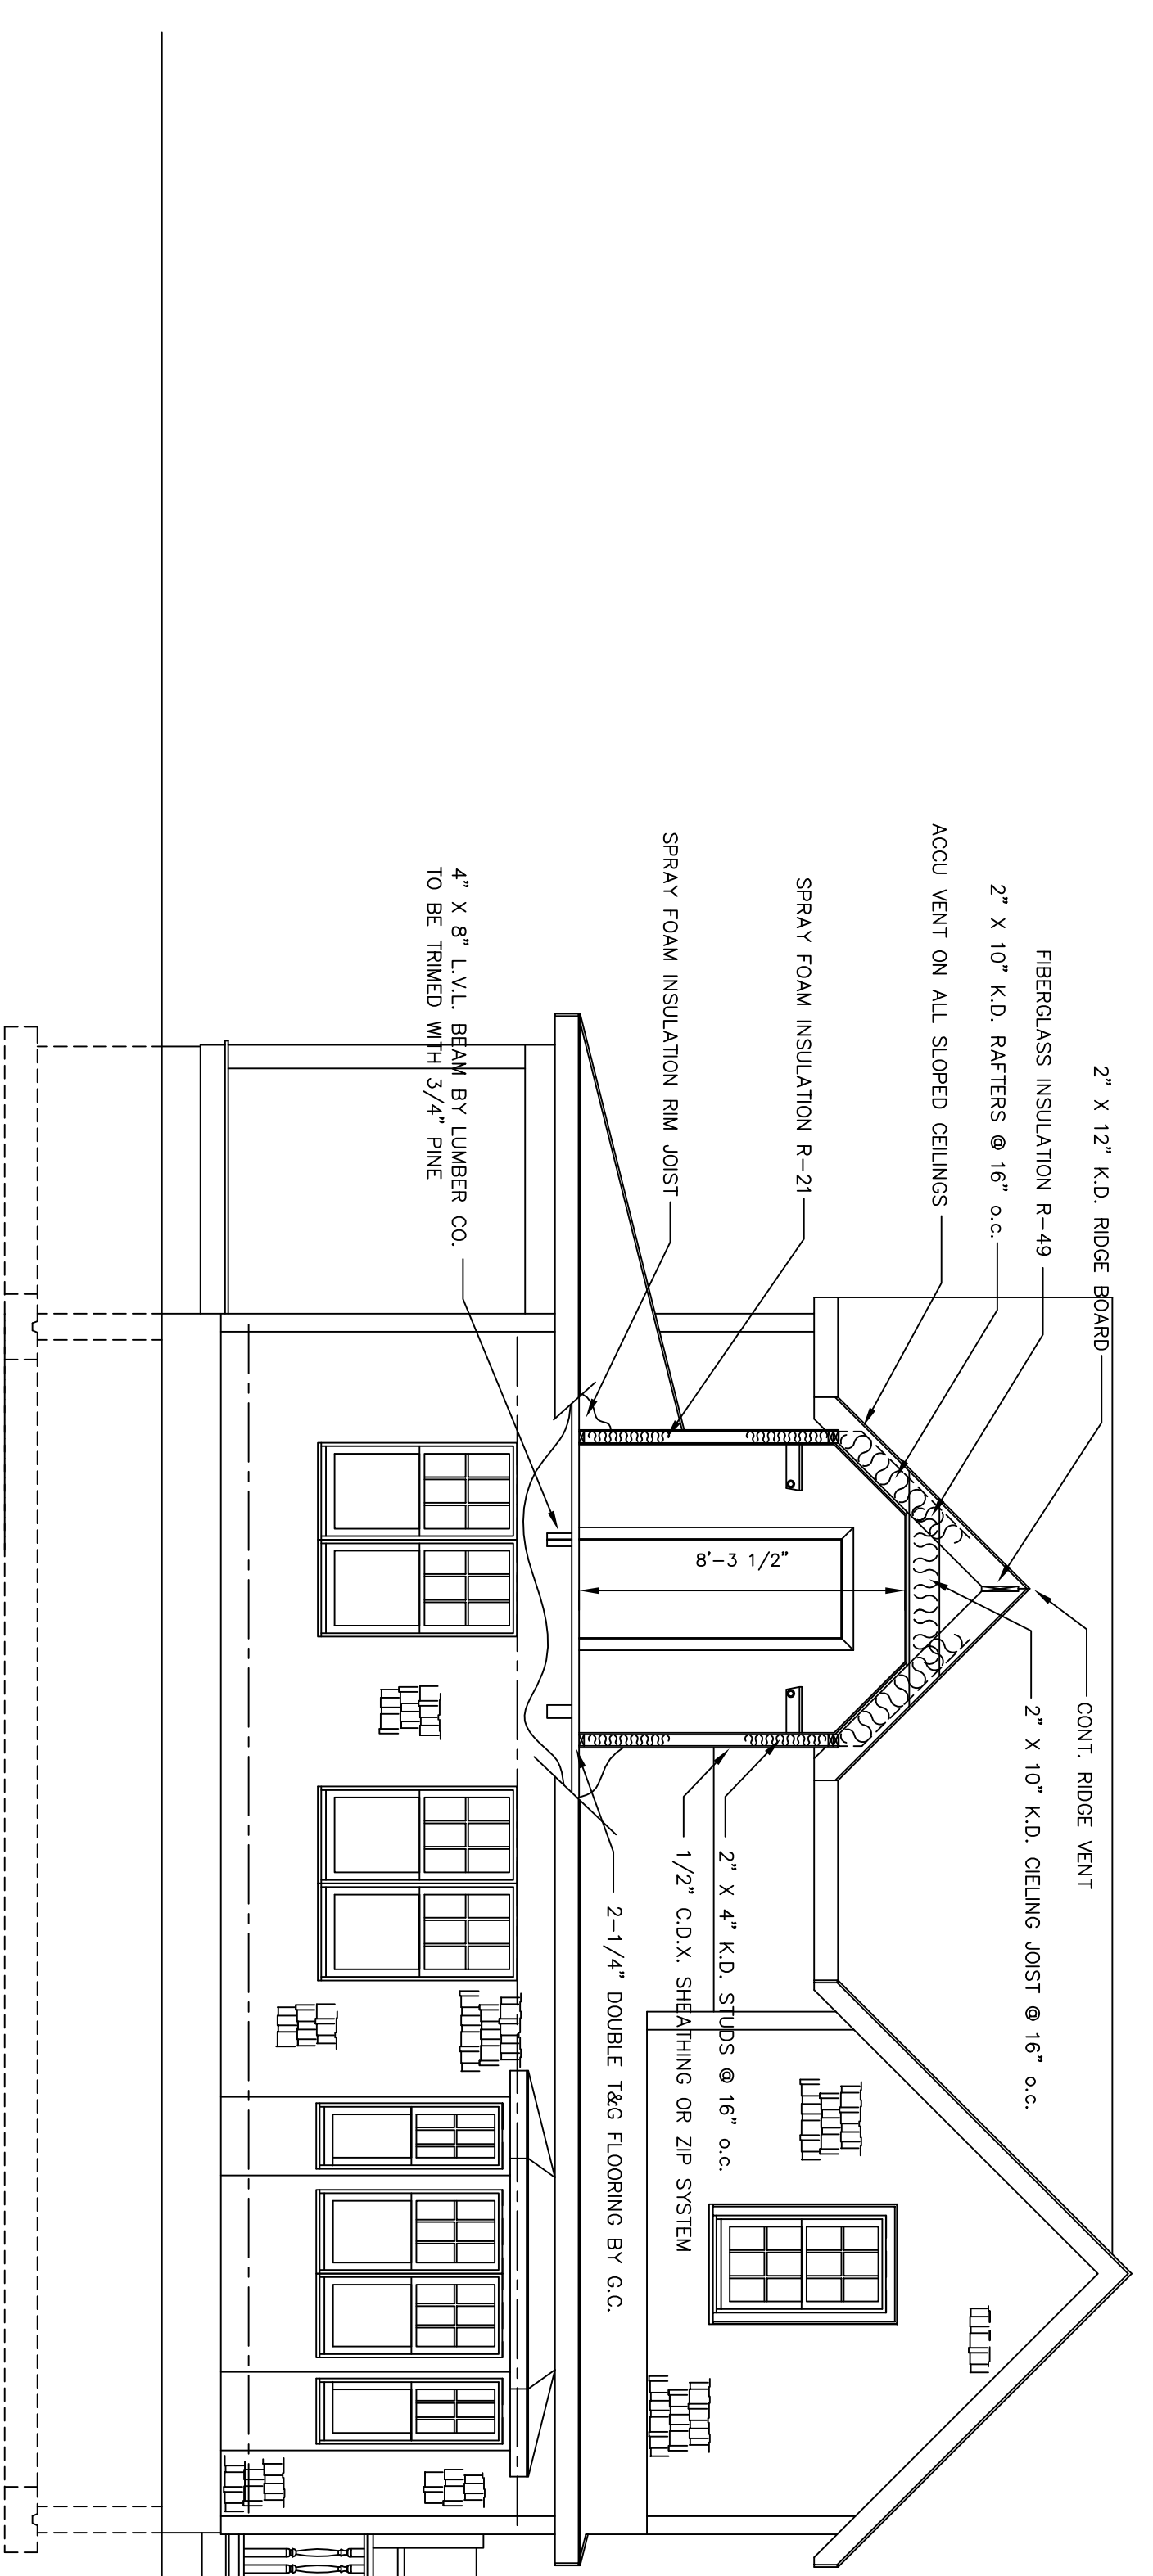

SECTION DETAIL @ WALK-IN CLOSET
SCALE: 1/4" = 1'-0"

C
A1

Puccini Designs
** RESIDENTIAL **
NEW HOMES & ADDITIONS
2177 WASHINGTON STREET, NO. DIGHTON
(508) 669-1499

OWNER:
WILLIAM & BRENDA RUGGIERO
357 WEST BRITANNIA STREET
TAUNTON, MASS. 02780

SITE:
BILL & BRENDA RUGGIERO
1 CAPT. COLLIS DRIVE
WAREHAM, MASS.

DRAWING TITLE:
SECTION DETAILS
STYLE:

REV No.	DATE	DESCRIPTION	DATE	DESCRIPTION

DATE: MARCH 15, 2023
DRAWN BY: PUCH
CHECKED BY: PUCCINI
SCALE: 1/4" = 1'-0"

DRAWING NO: A-3