

CONSULTANTS

DRAWN BY:
MJA

CHECKED BY:
MJA

DATE:
6/11/20

REVISION DATE

PROJECT:
45 LONGWOOD AVE,
WAREHAM, MA 02571


DRAWING TITLE:
BUILDING SECTION

SCALE:
AS NOTED

DRAWING NUMBER:

A-4.1

SET: PERMIT SET

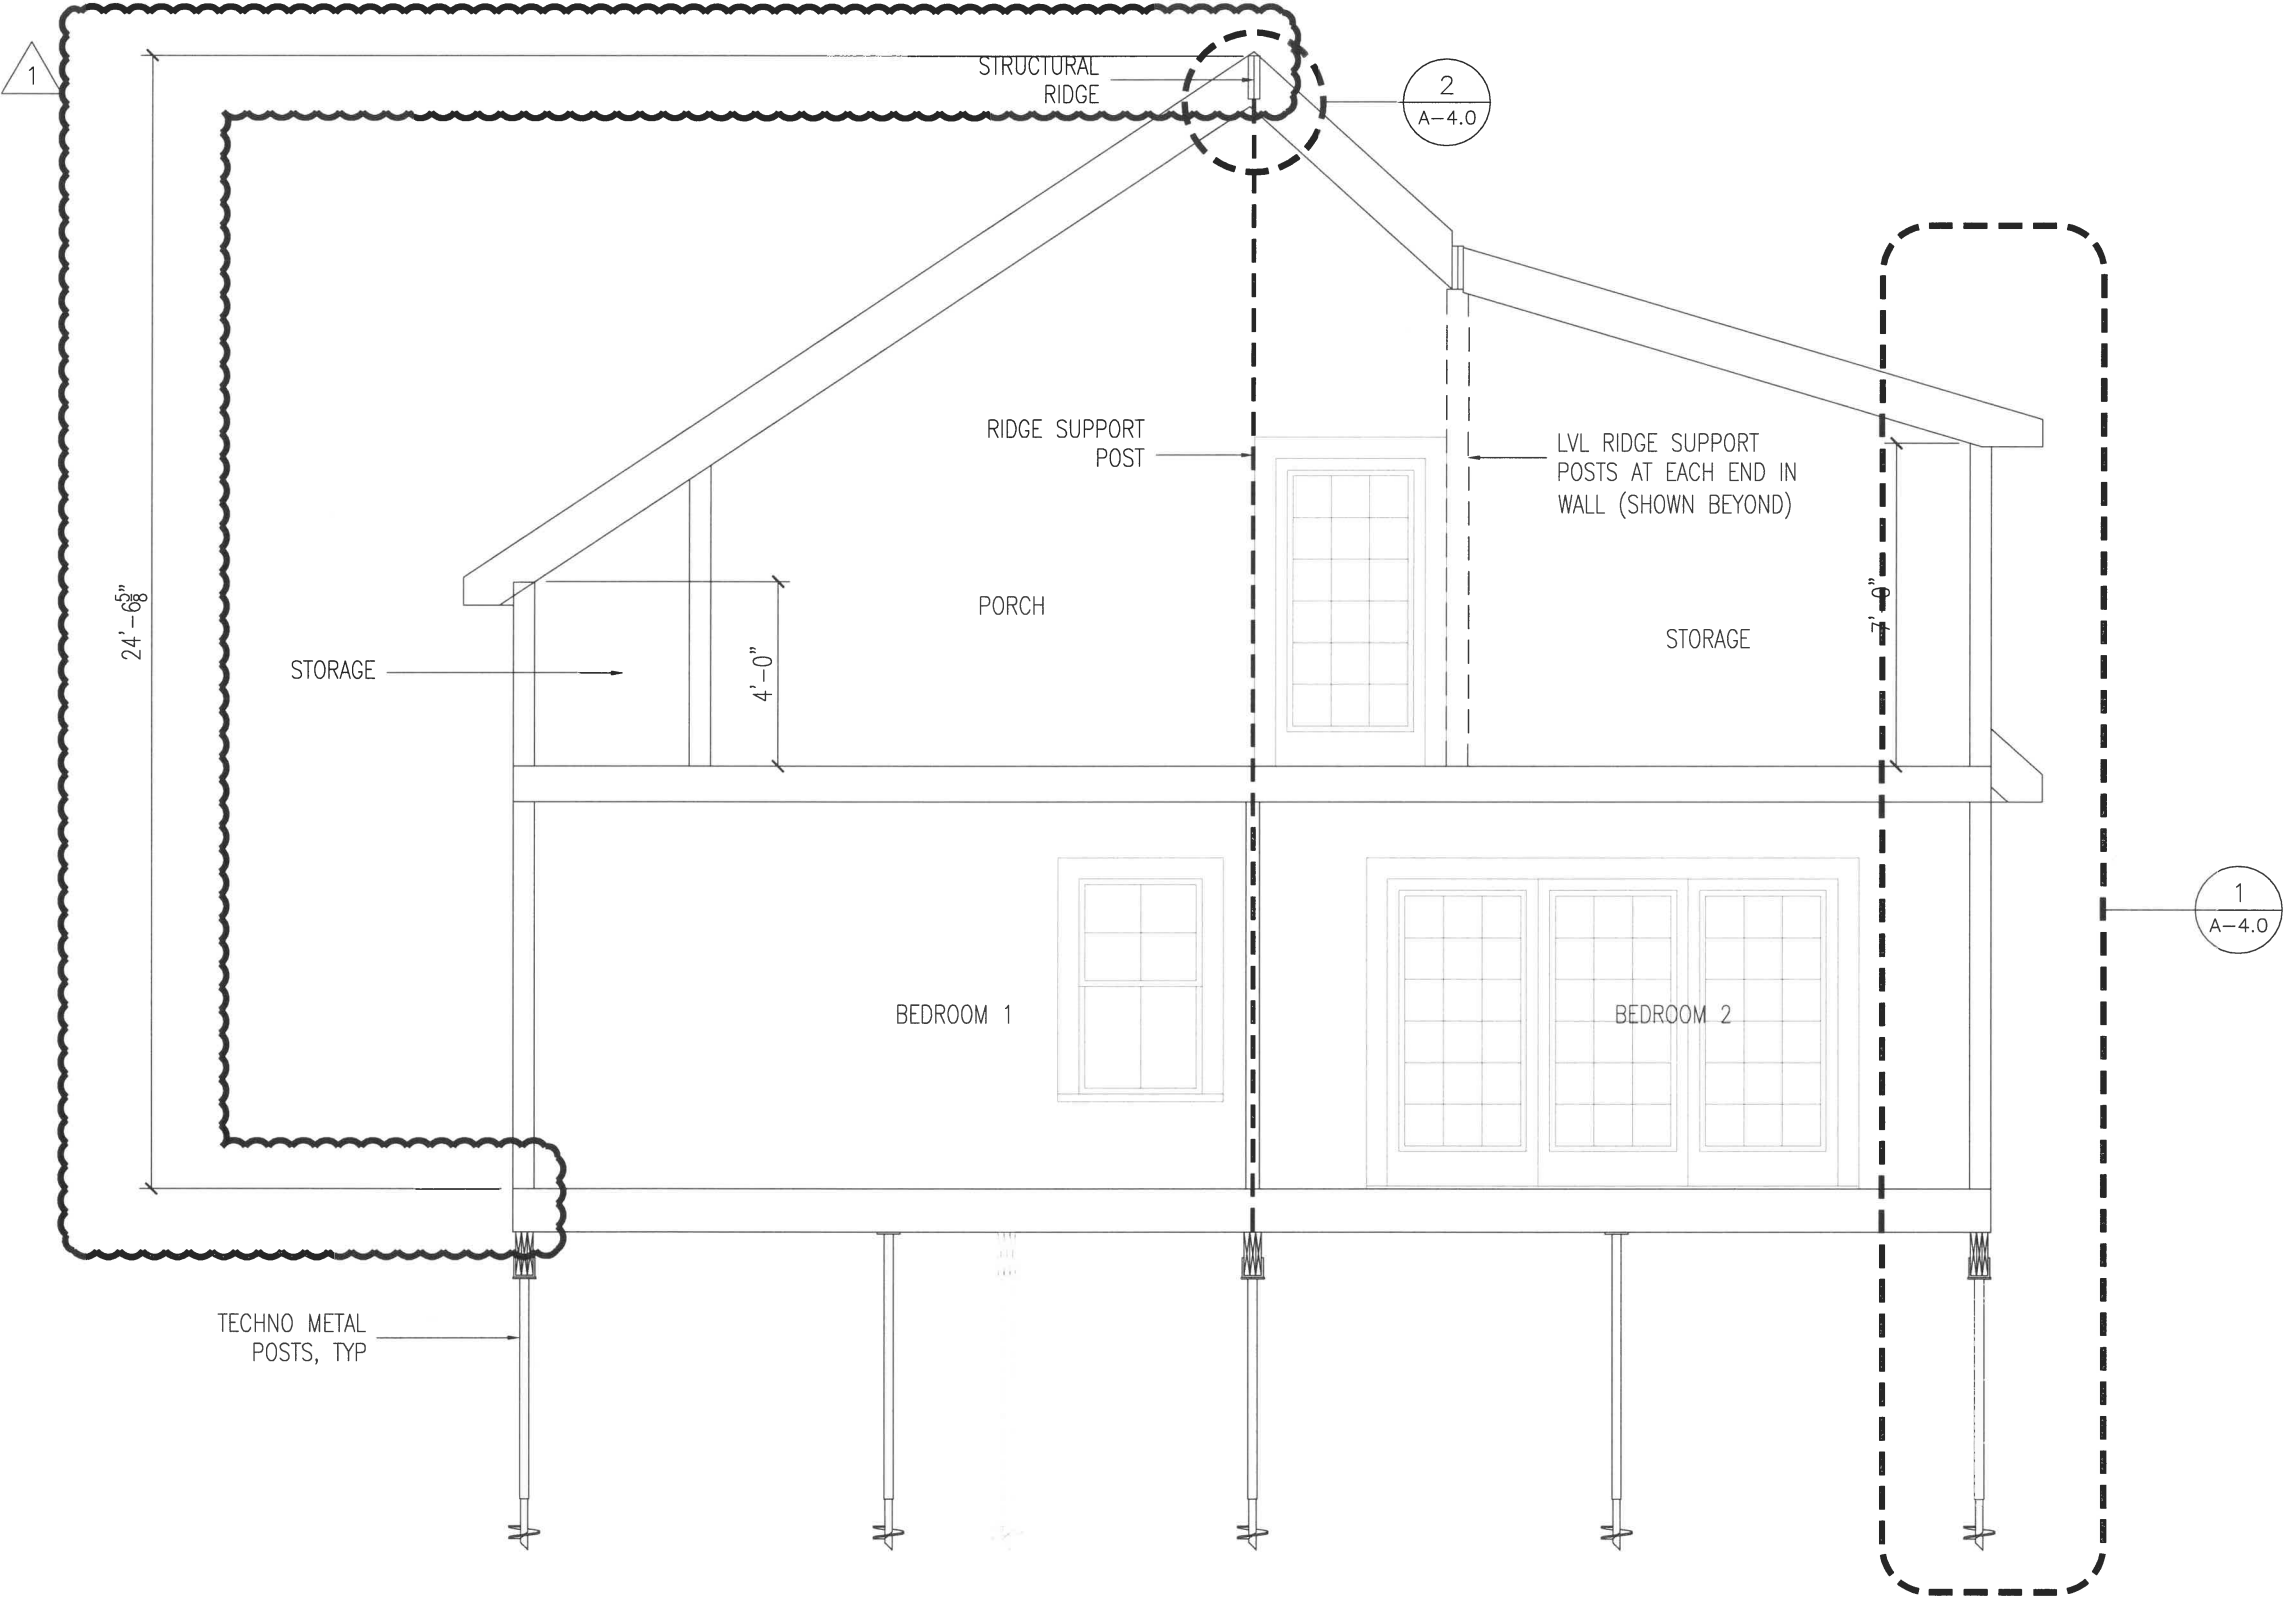

1 BUILDING SECTION
 A-4.0 1/4"=1'-0"