

CONSULTANTS

DRAWN BY:  
MJA  
 CHECKED BY:  
MJA  
 DATE:  
6/11/20  
 REVISION DATE

PROJECT:  
45 LONGWOOD AVE,  
WAREHAM, MA 02571


DRAWING TITLE:  
ELEVATIONS

SCALE:  
AS NOTED

DRAWING NUMBER:

**A-2.1**

SET: PERMIT SET

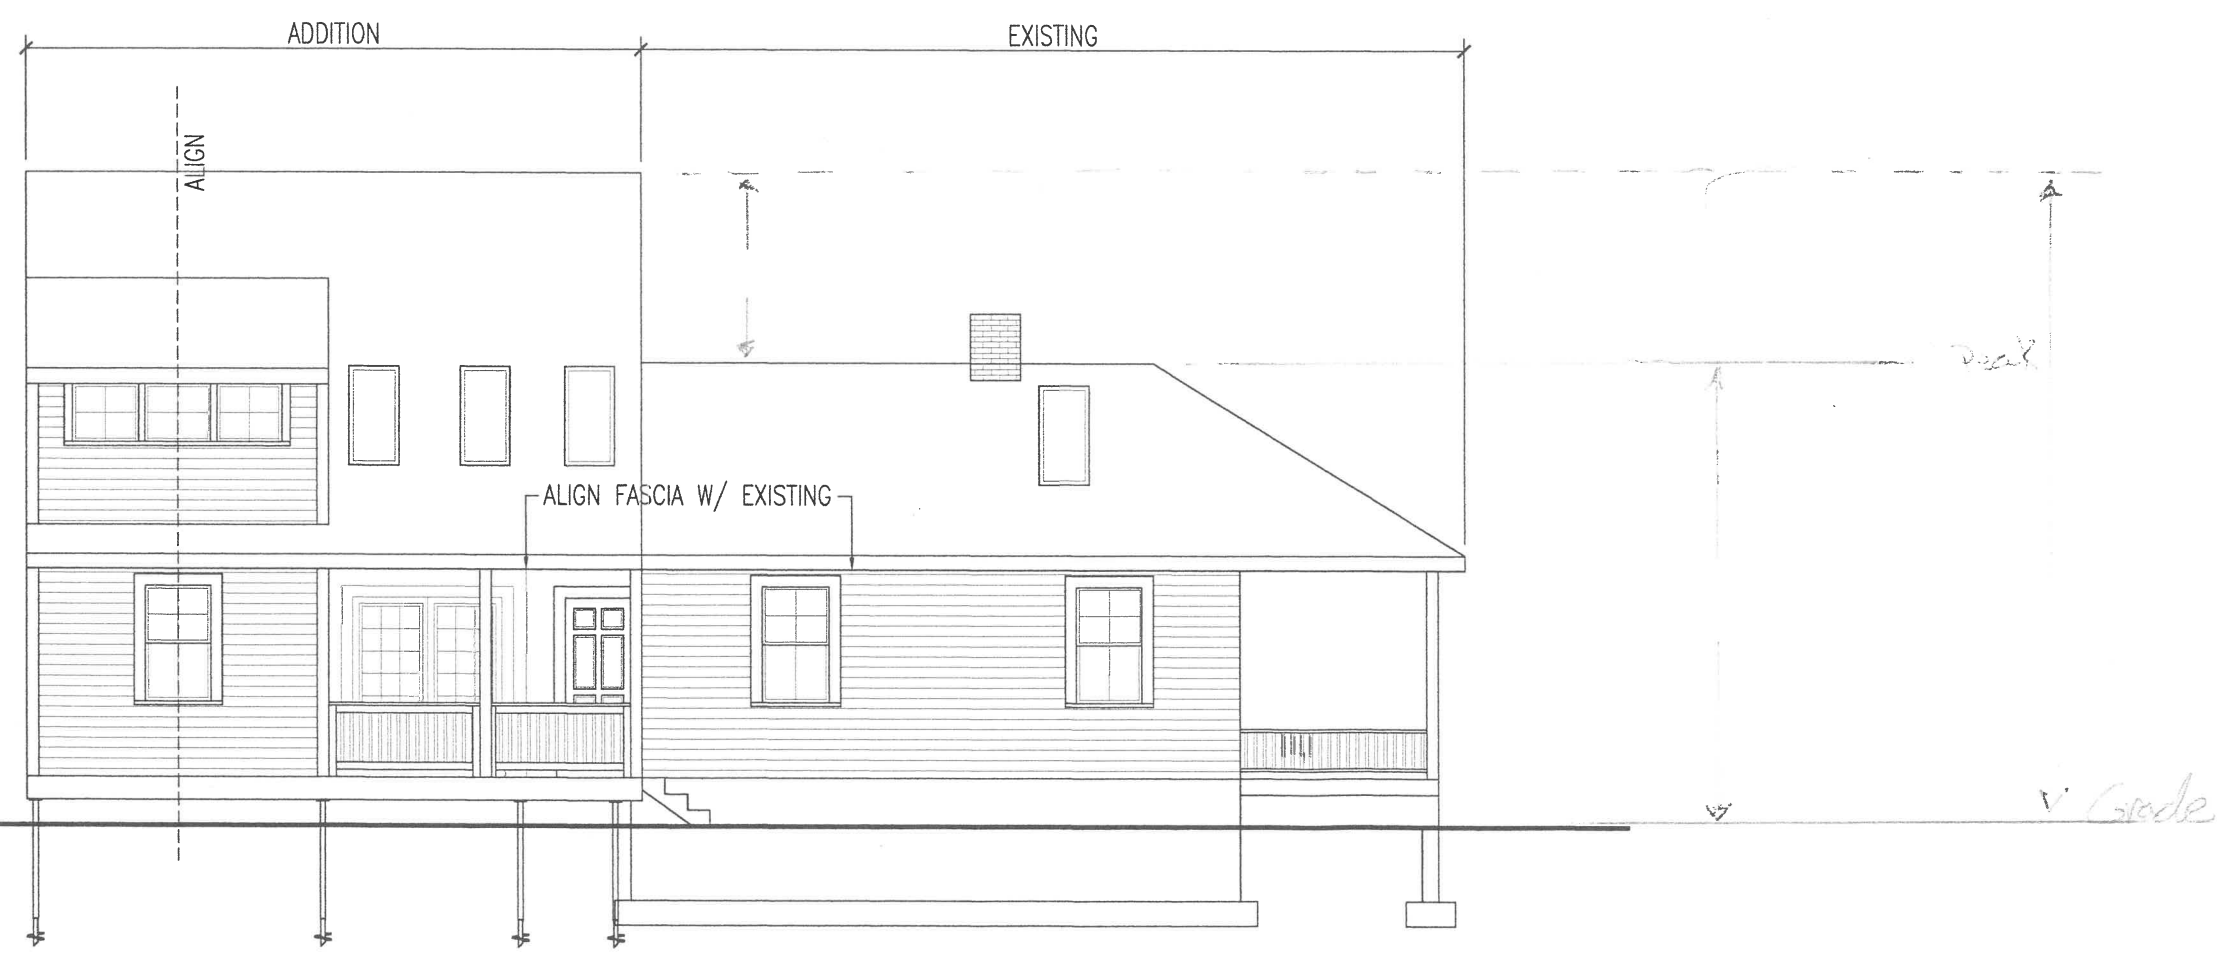

1 SOUTH SIDE ELEVATION  
 A-2.1 1/8"=1'-0"