

CONSULTANTS

DRAWN BY:
MJA
 CHECKED BY:
MJA
 DATE:
6/11/20
 REVISION DATE

PROJECT:
45 LONGWOOD AVE,
WAREHAM, MA 02571


DRAWING TITLE:
ELEVATIONS

SCALE:
AS NOTED

DRAWING NUMBER:

A-2.1

SET: PERMIT SET

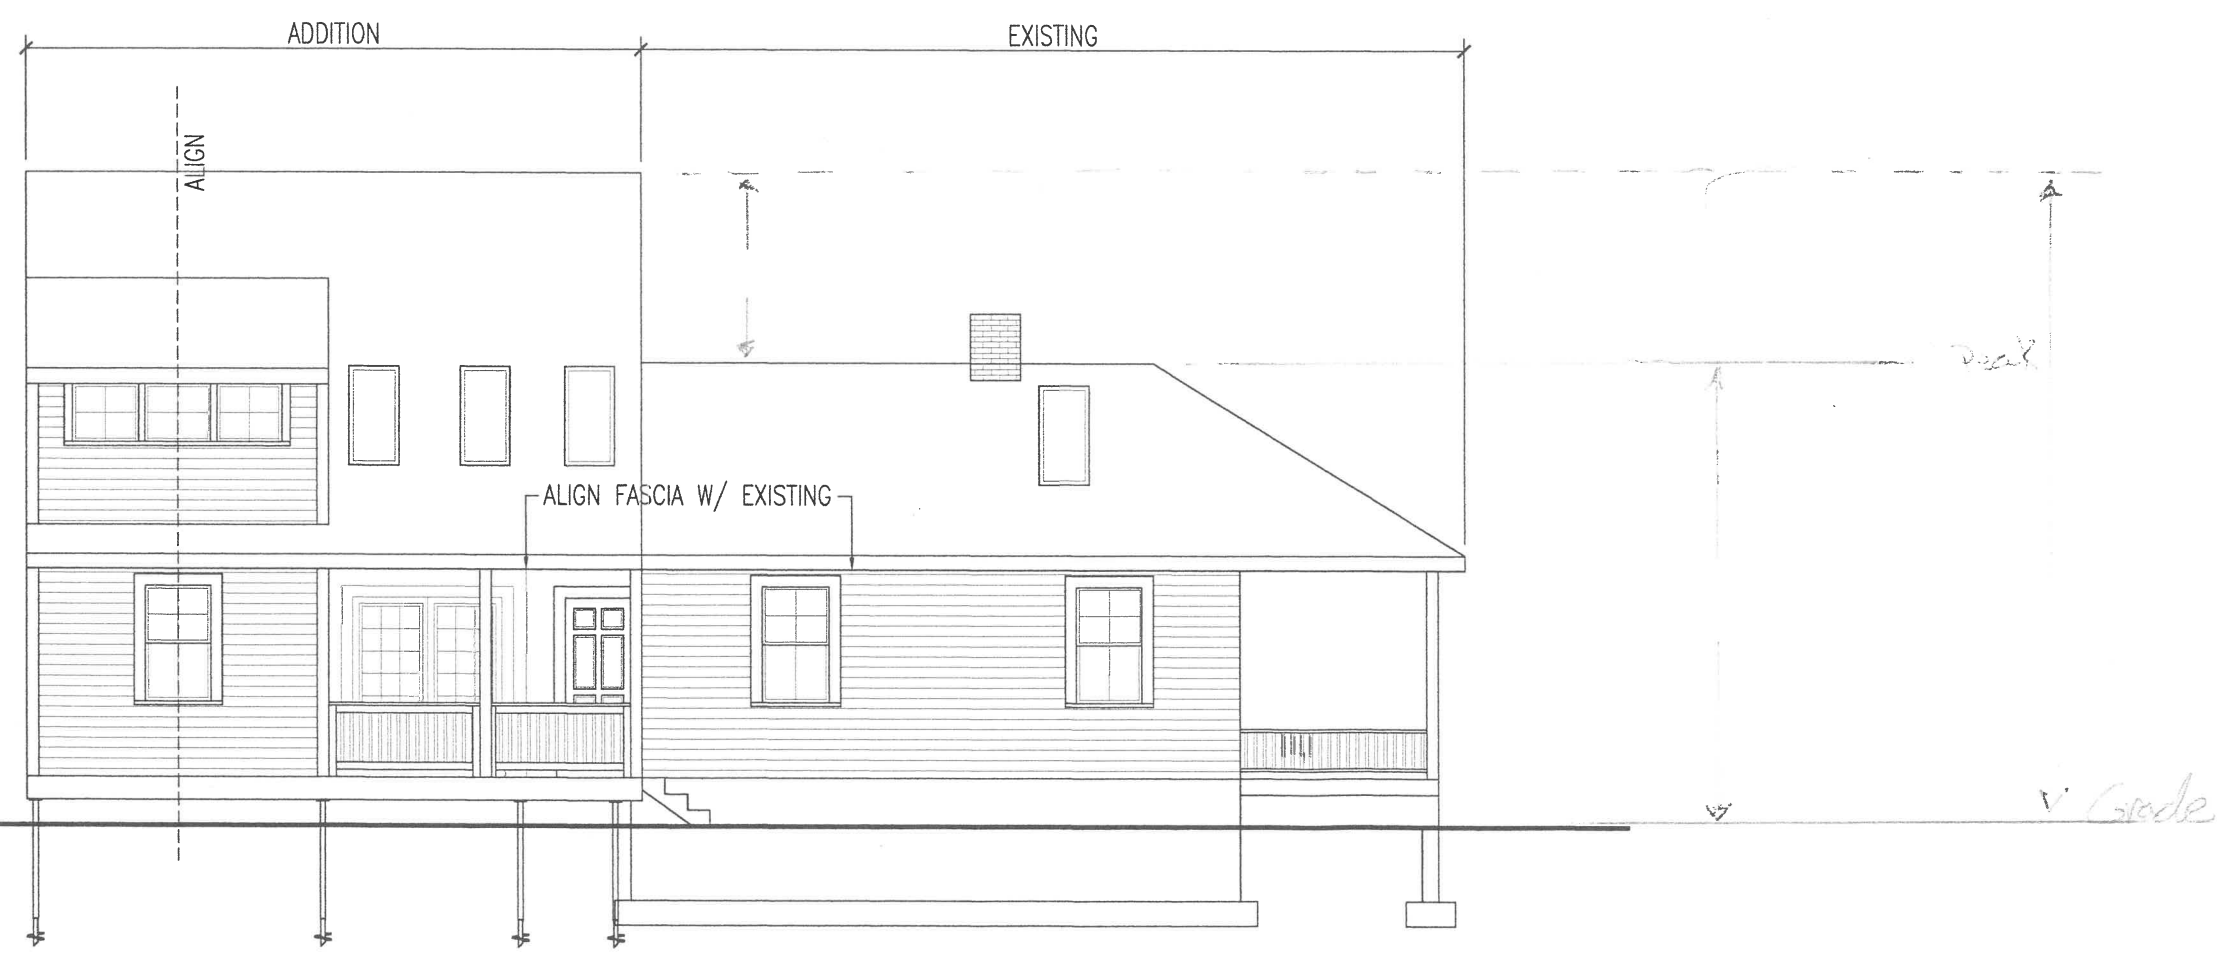

1 SOUTH SIDE ELEVATION
 A-2.1 1/8"=1'-0"