



3 05-Roof Level - Existing
1/4" = 1'-0"

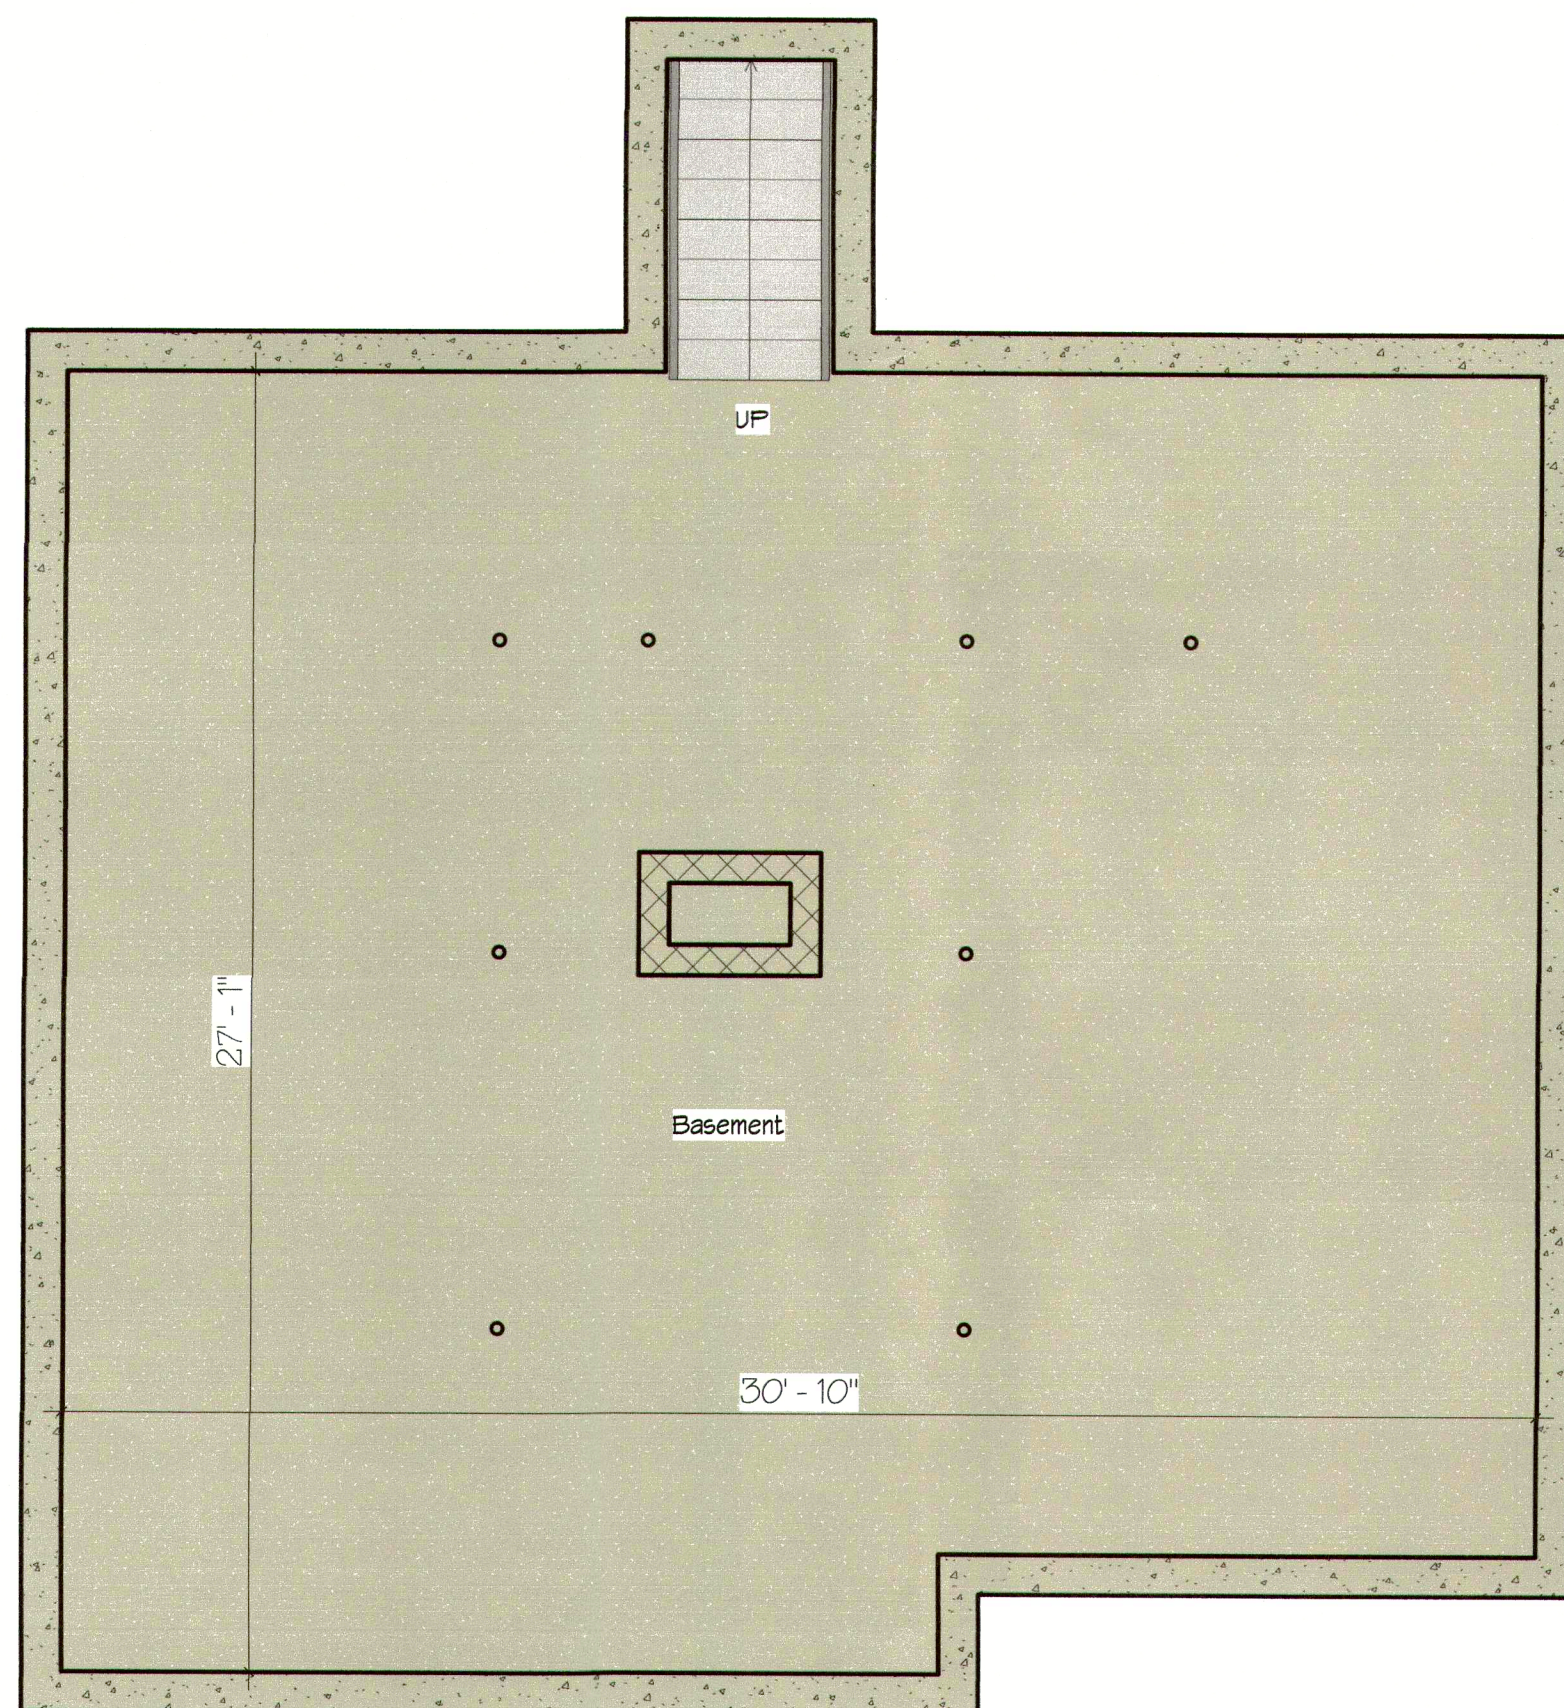

2 BASEMENT LEVEL - ARCHITECT
1/4" = 1'-0"

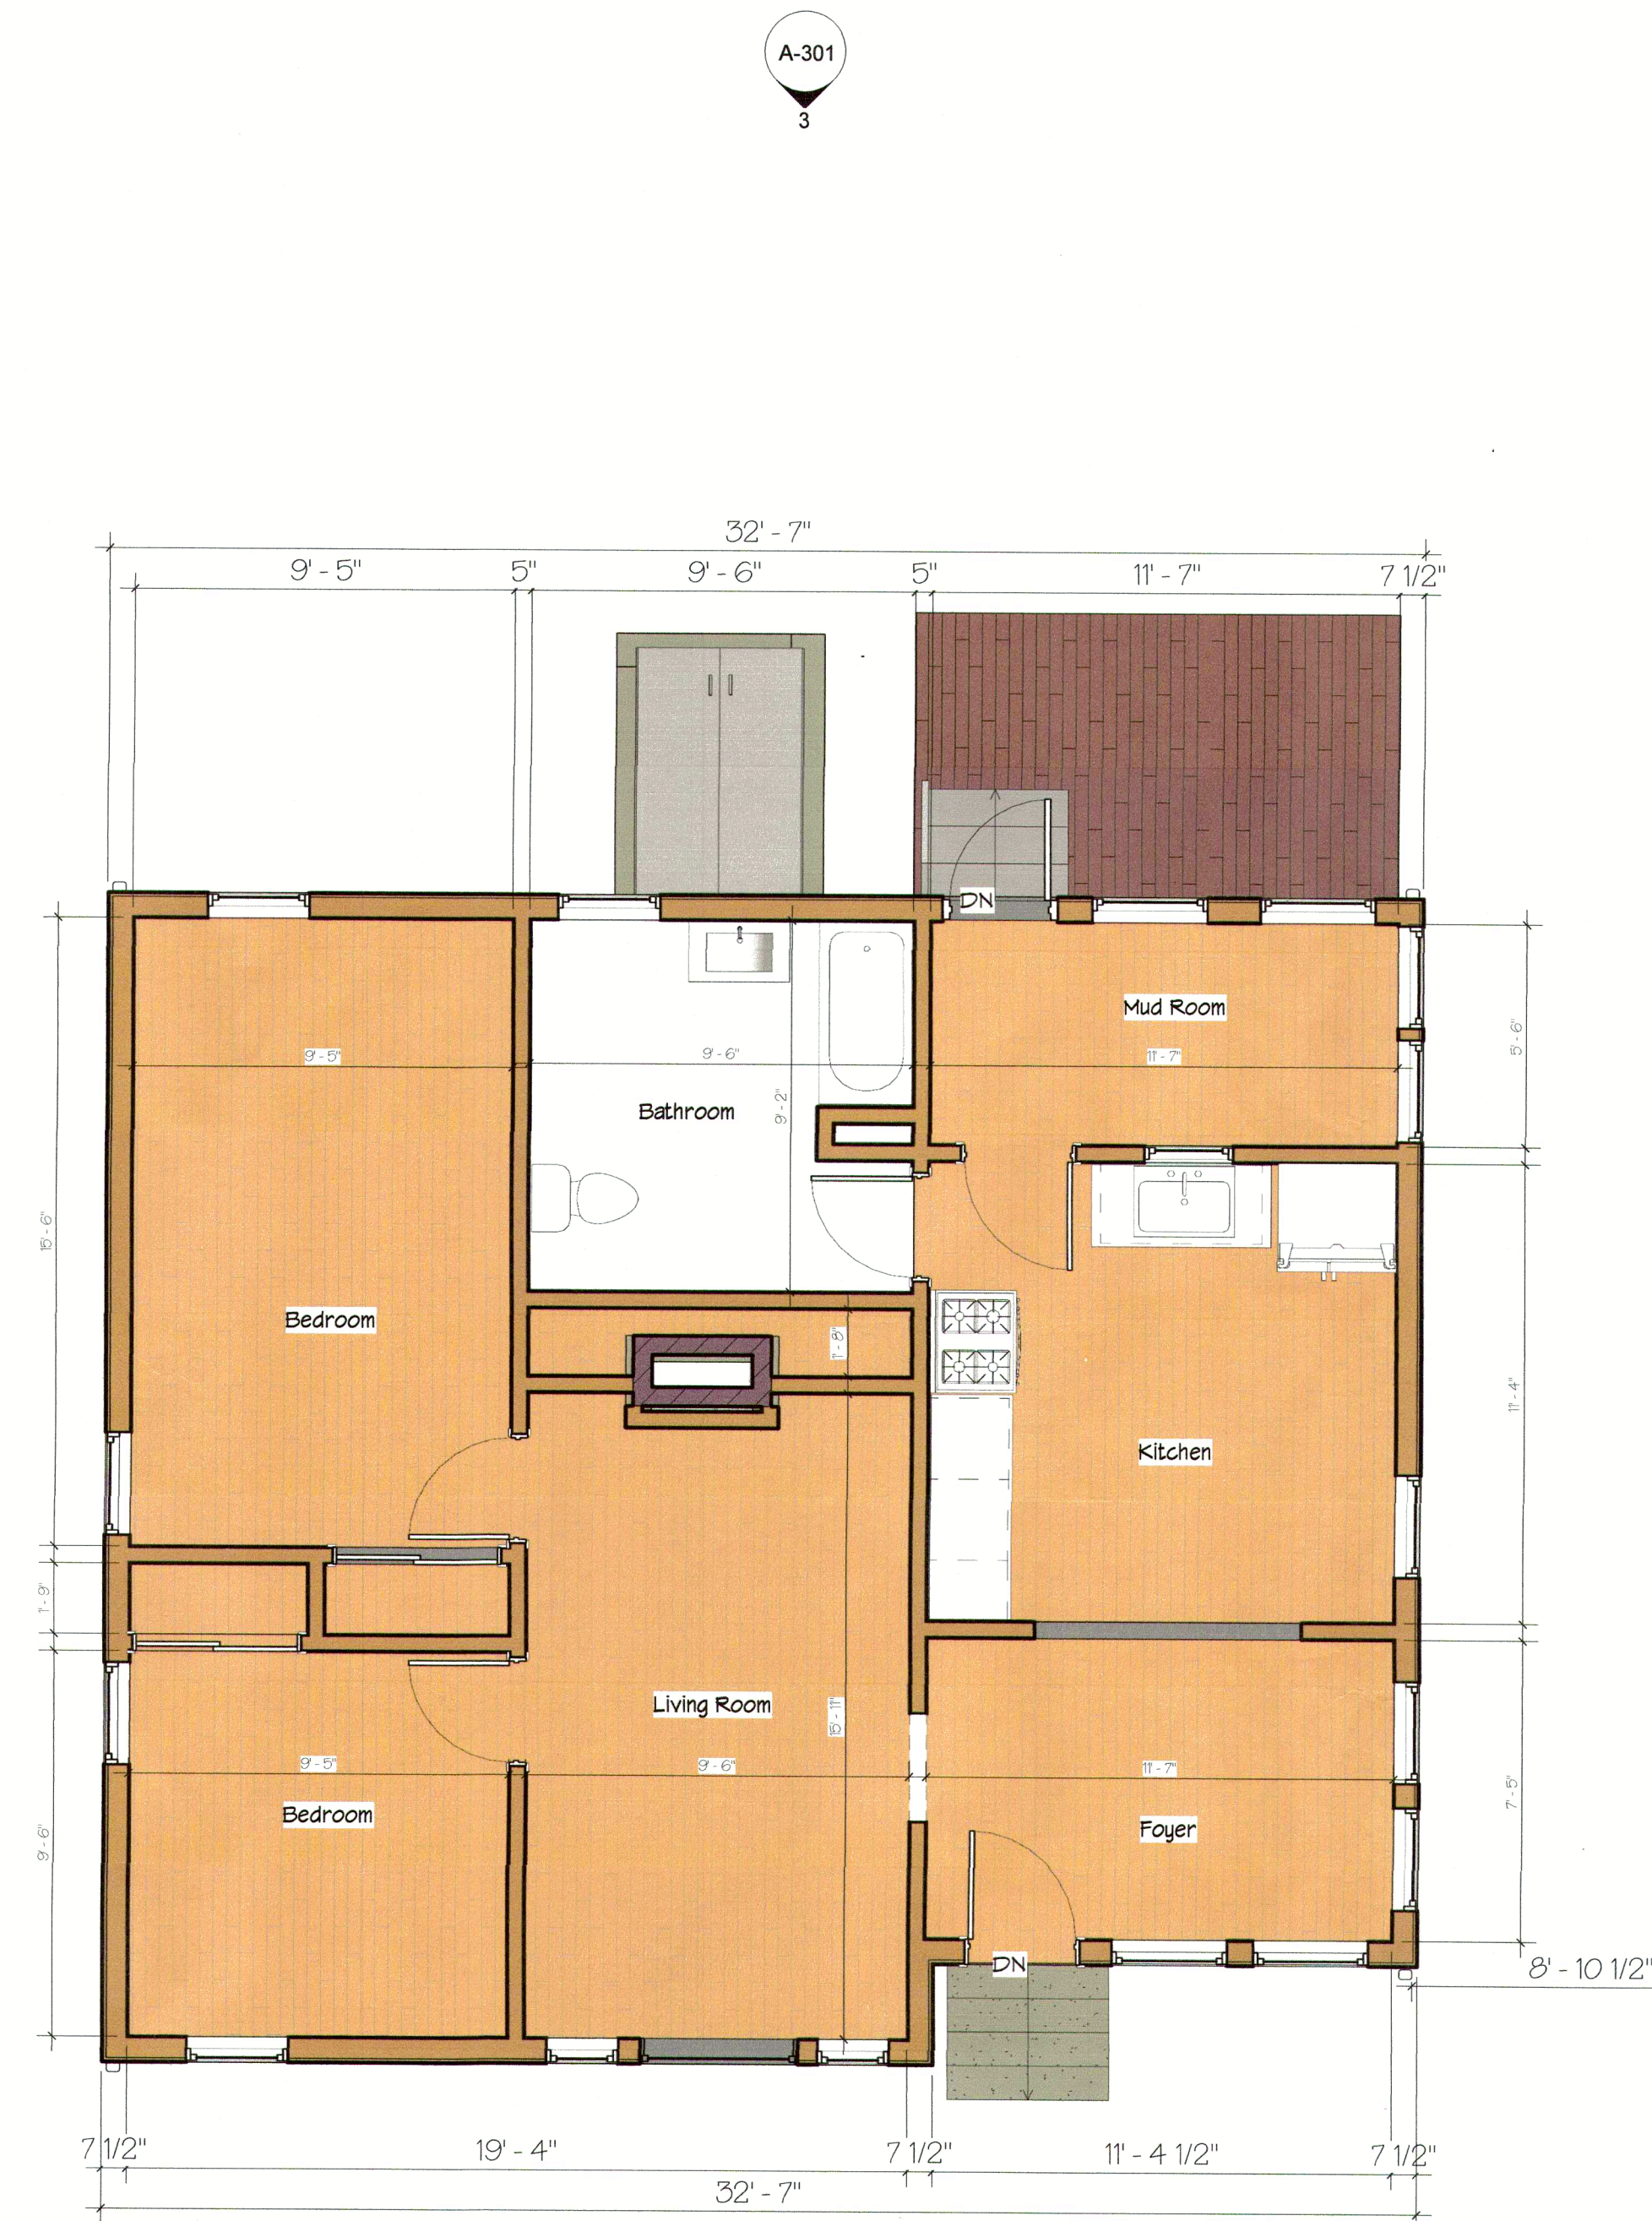

1 FIRST LEVEL - ARCHITECT
1/4" = 1'-0"

Project :
**Bedroom Rear
Addition & Interior
Modification**

Address :
**5 ASH STREET
WAREHAM, MA**

Client:
XXXXXXX

Description :

Proposed One Bedroom rear
addition Plus Front Porch
addition with interior layout
modifications as required to
incorporated addition.

Team :



George Atallah

George Atallah, PE

Professional Engineer

Jose R. Melo Assoc. AIA

Professional Designer

Revision		
#	Date	Description

Notes :
1. ALL DIMENSIONS AND CONDITIONS MUST BE CHECKED AND
VERIFIED ON SITE BY THE CONTRACTOR AND SUB-
CONTRACTORS. THE PROJECT MANAGER SHALL BE NOTIFIED
IN WRITING OF ANY DISCREPANCIES PRIOR TO PROCEEDING
WITH THE WORK.

Architectural Floor
Plans-Existing

Drawn by JRM

Date 4/10/2018

Scale 1/4" = 1'-0" A-101