


3 ROOF LEVEL - ARCHITECT - Proposed
1/4" = 1'-0"



2 BASEMENT LEVEL - ARCHITECT - Proposed
1/4" = 1'-0"

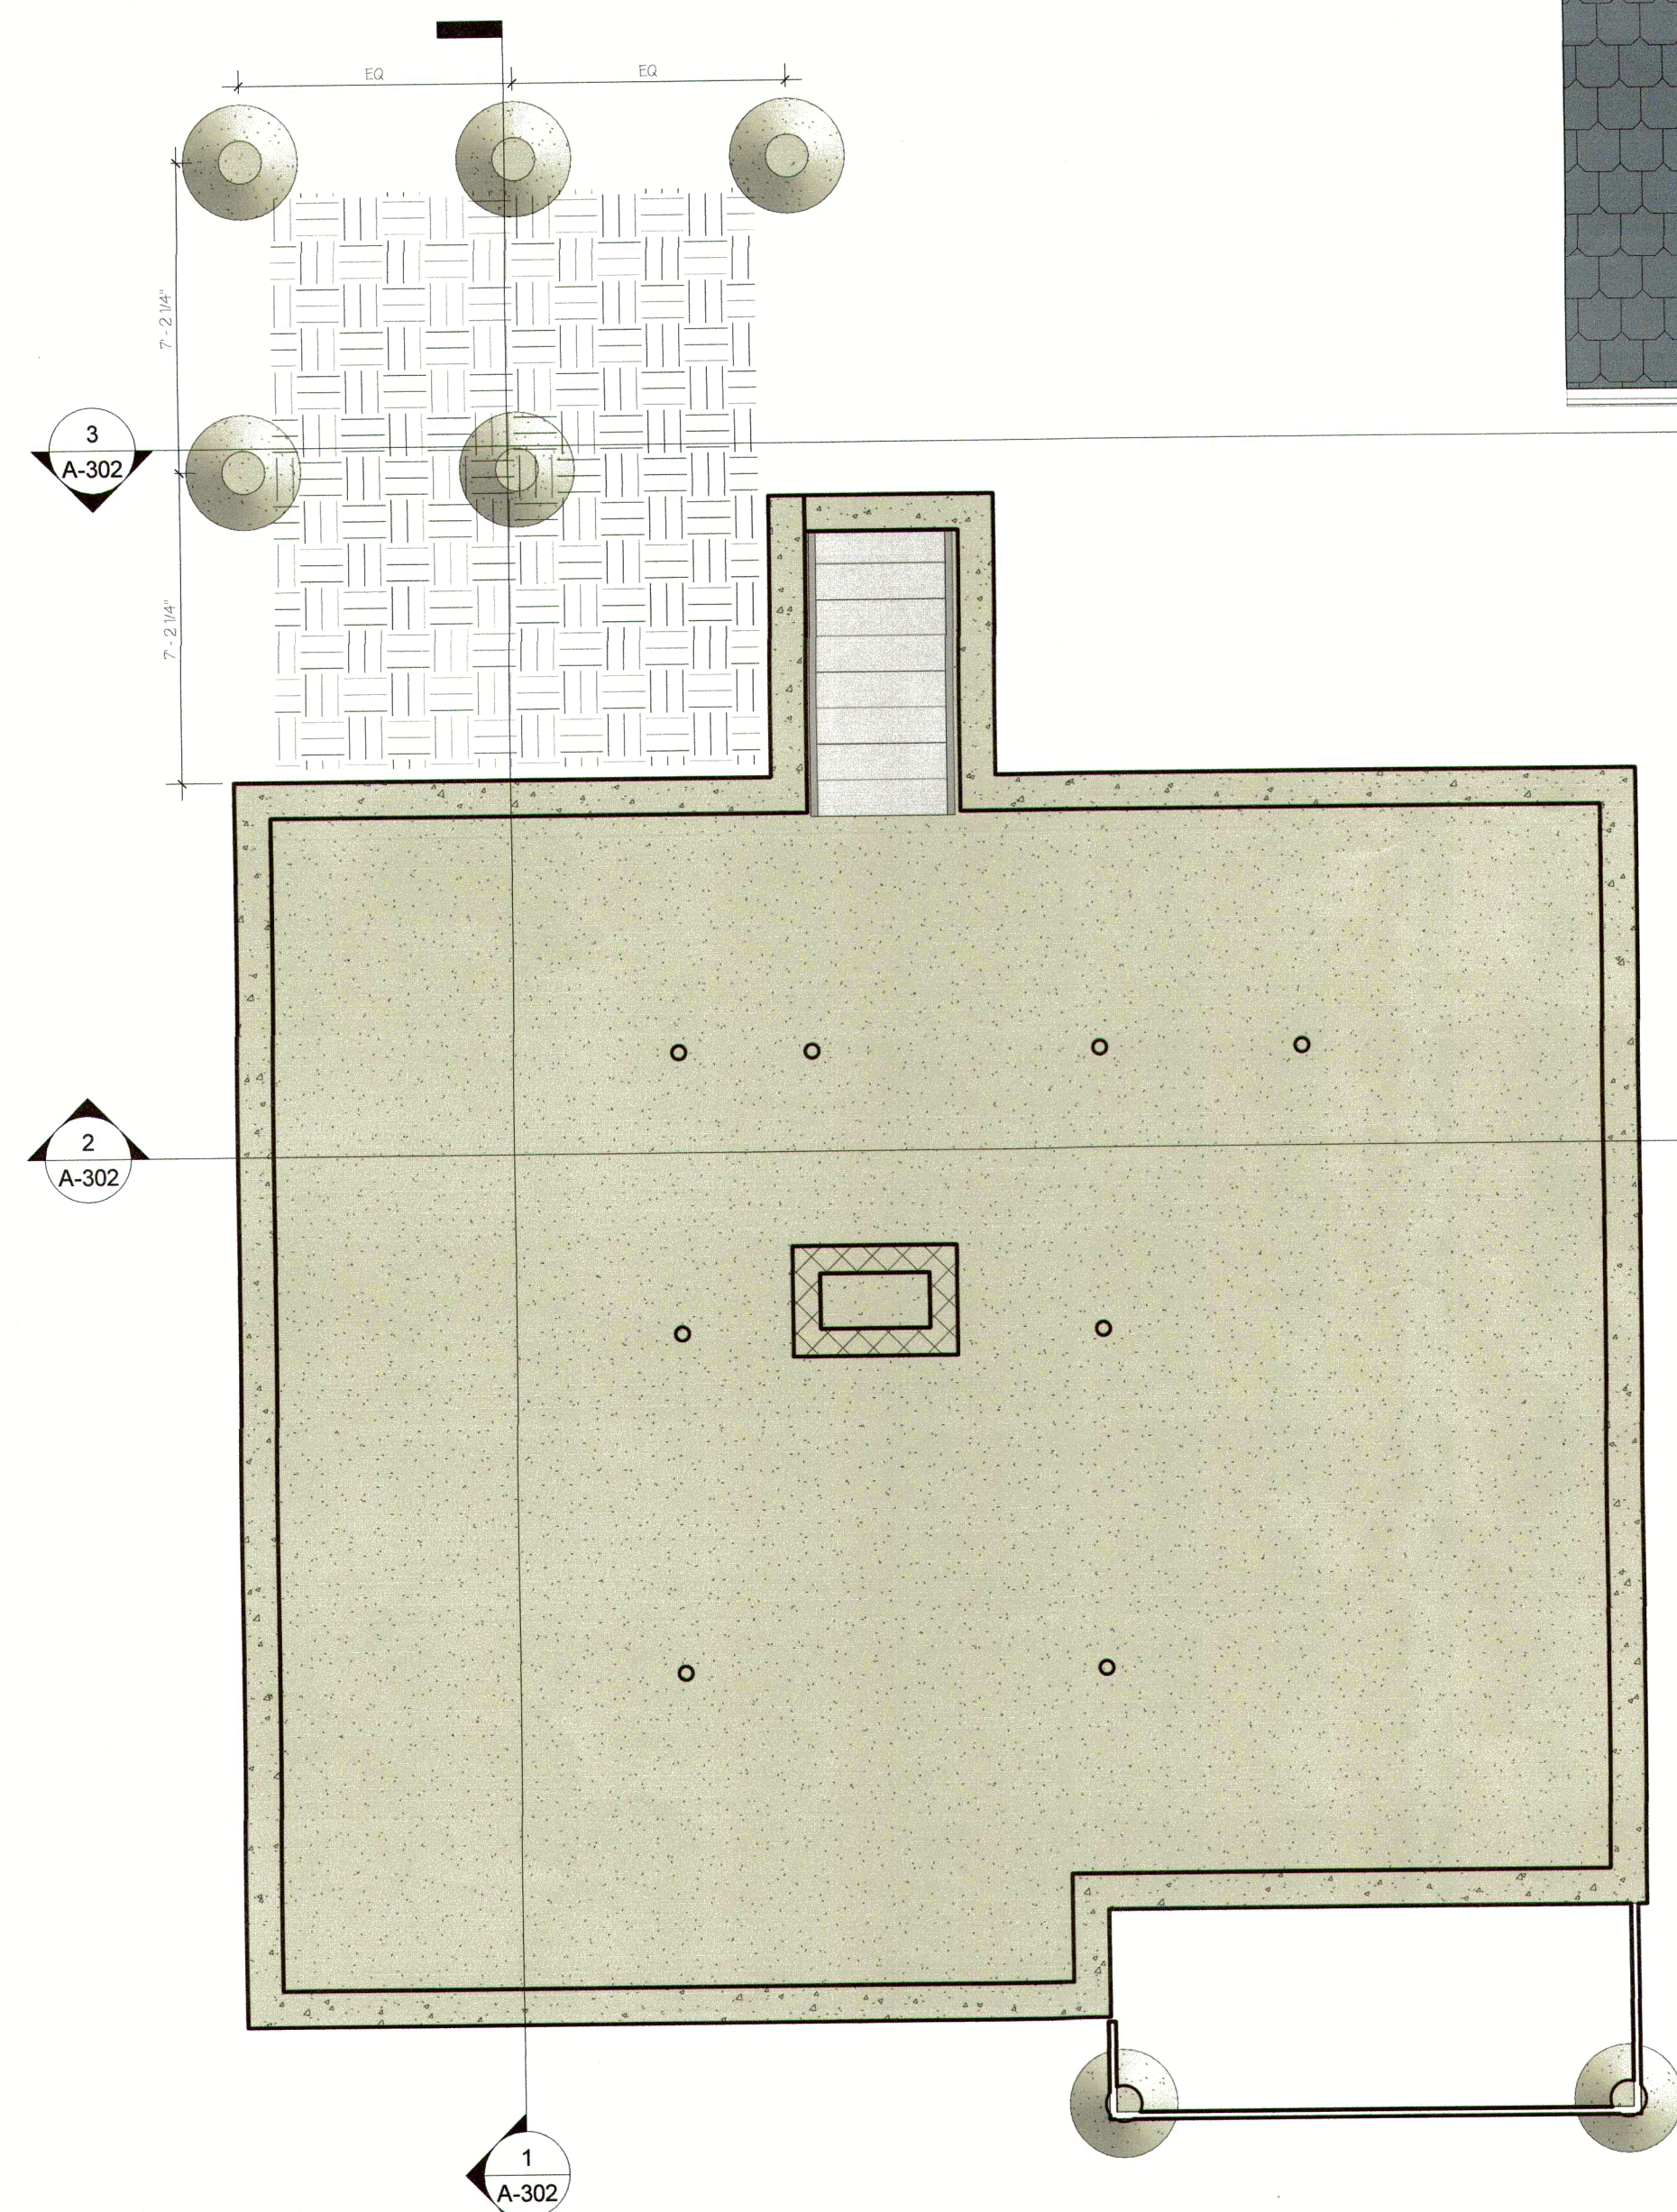

1 FIRST LEVEL - ARCHITECT - Proposed
1/4" = 1'-0"

Project :
**Bedroom Rear
Addition & Interior
Modification**

Address :
**5 ASH STREET
WAREHAM, MA**

Client:
XXXXXXX

Description :

Proposed One Bedroom rear
addition Plus Front Porch
addition with interior layout
modifications as required to
incorporated addition.

Team :



George Atallah
George Atallah, PE
Professional Engineer

Jose R. Melo Assoc. AIA
Professional Designer

| Revision | | |
|----------|------|-------------|
| # | Date | Description |

Notes :
1- ALL DIMENSIONS AND CONDITIONS MUST BE CHECKED AND
FORWARDED ON SITE BY THE CONTRACTOR AND SUB-
CONTRACTORS. THE PROJECT MANAGER SHALL BE NOTIFIED
IN WRITING OF ANY DISCREPANCIES PRIOR TO PROCEEDING
WITH THE WORK.

Architectural Floor
Plans-Proposed

Drawn by JRM
Date 4/10/2018
Scale 1/4" = 1'-0" A-102