




1 FLOOR PLAN  
1/2" = 1'-0"

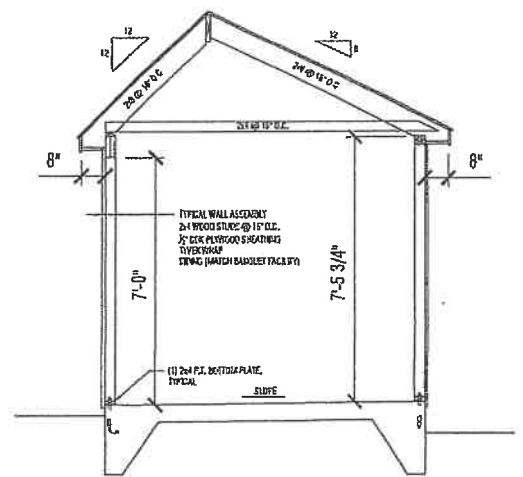


2 SECTION  
1/2" = 1'-0"

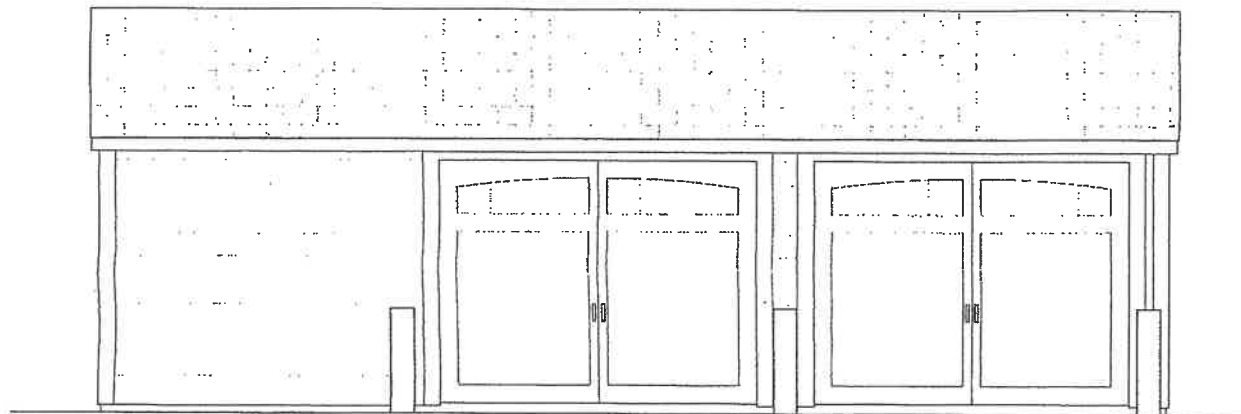


3 EXTERIOR ELEVATION - FRONT  
1/2" = 1'-0"

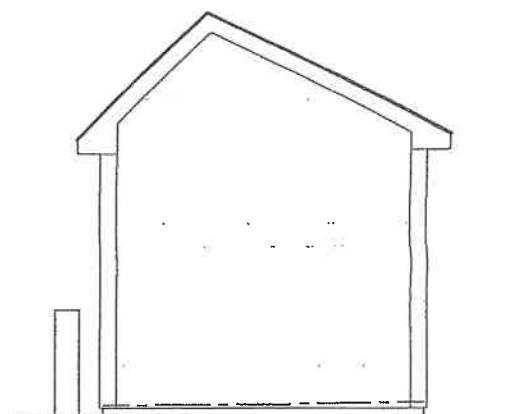

4 EXTERIOR ELEVATION - LEFT SIDE  
1/2" = 1'-0"

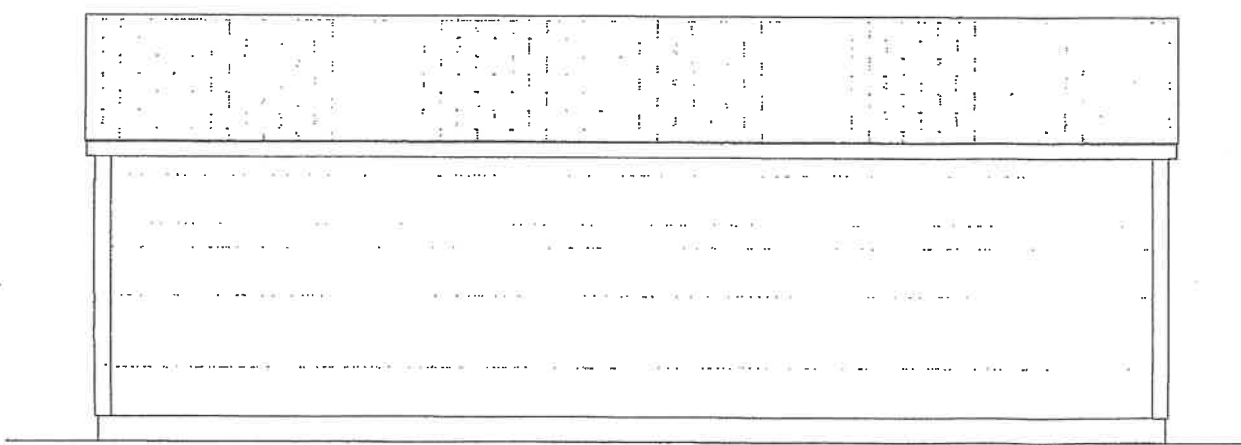

5 EXTERIOR ELEVATION - REAR  
1/2" = 1'-0"

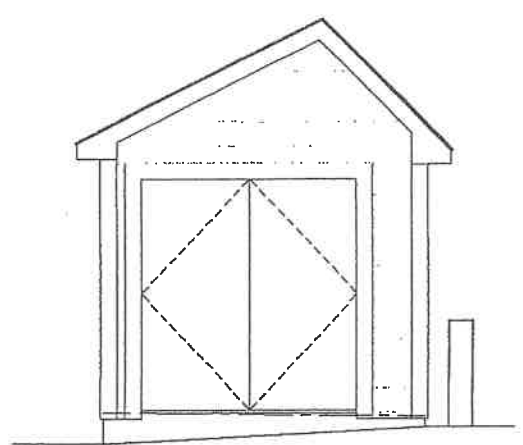

6 EXTERIOR ELEVATION - RIGHT SIDE  
1/2" = 1'-0"

**ASAP** Engineering & Design Co., Inc.  
 Suite Three - 155 East Grove Street - Route 28  
 East Longfellow, MA 02546  
 Telephone 508-946-3567 • Fax 508-946-1653

FLOOR PLAN, EXT ELEVATIONS & SECTION  
 Project Name and Address  
**DANNY WARREN - DUMPSTER ENCLOSURE**  
 59 MAIN STREET  
 WAREHAM, MA

Revision	Name	Date
ORIGINAL	MDT	08-30-23


Sheet  
 2024-025  
 Project  
 Danny Warren  
 Date  
 Aug. 30, 2023  
**A1.00**

NOTES:  
 1) ALL FINISHES & ASSEMBLIES INTERIOR & EXTERIOR BELOW FLOOD ELEVATION SHALL BE OF FLOOD RESISTIVE MATERIAL  
 2) INSTALL (1) FLOOD VENT PER 200 sq.ft.


WALL TYPE 1:  
 SIDING (TBD BY OWNER)  
 TYVEK WRAP (or EQUAL OR BETTER)  
 1/2" P.T. WALL SHEATHING  
 3/4" RIGID INSULATION  
 6" CMU  
 2 1/2" RIGID INSULATION  
 3/4" PLYWOOD  
 1/2" DUROCK

WALL TYPE 2:  
 1/2" DUROCK  
 2x6 P.T. WOOD STUDS @ 16" O.C.  
 1/2" DUROCK

WALL TYPE 3:  
 1/2" DUROCK  
 2x6 P.T. WOOD STUDS @ 16" O.C.  
 3/4" P.T. PLYWOOD (RESTROOM SIDE OF WALL)  
 1/2" DUROCK

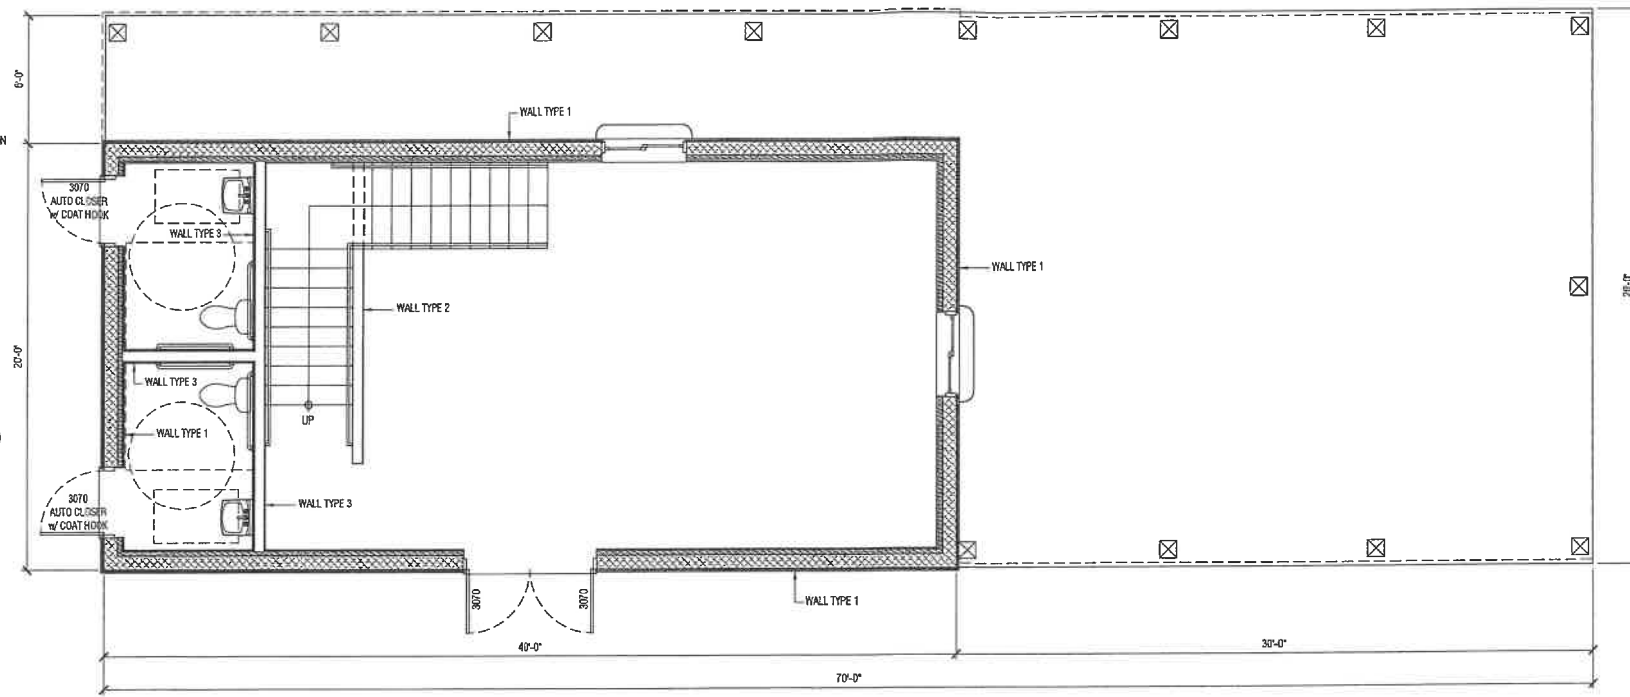

1 ENTRY LEVEL FLOOR PLAN  
 1/8" = 1'-0"

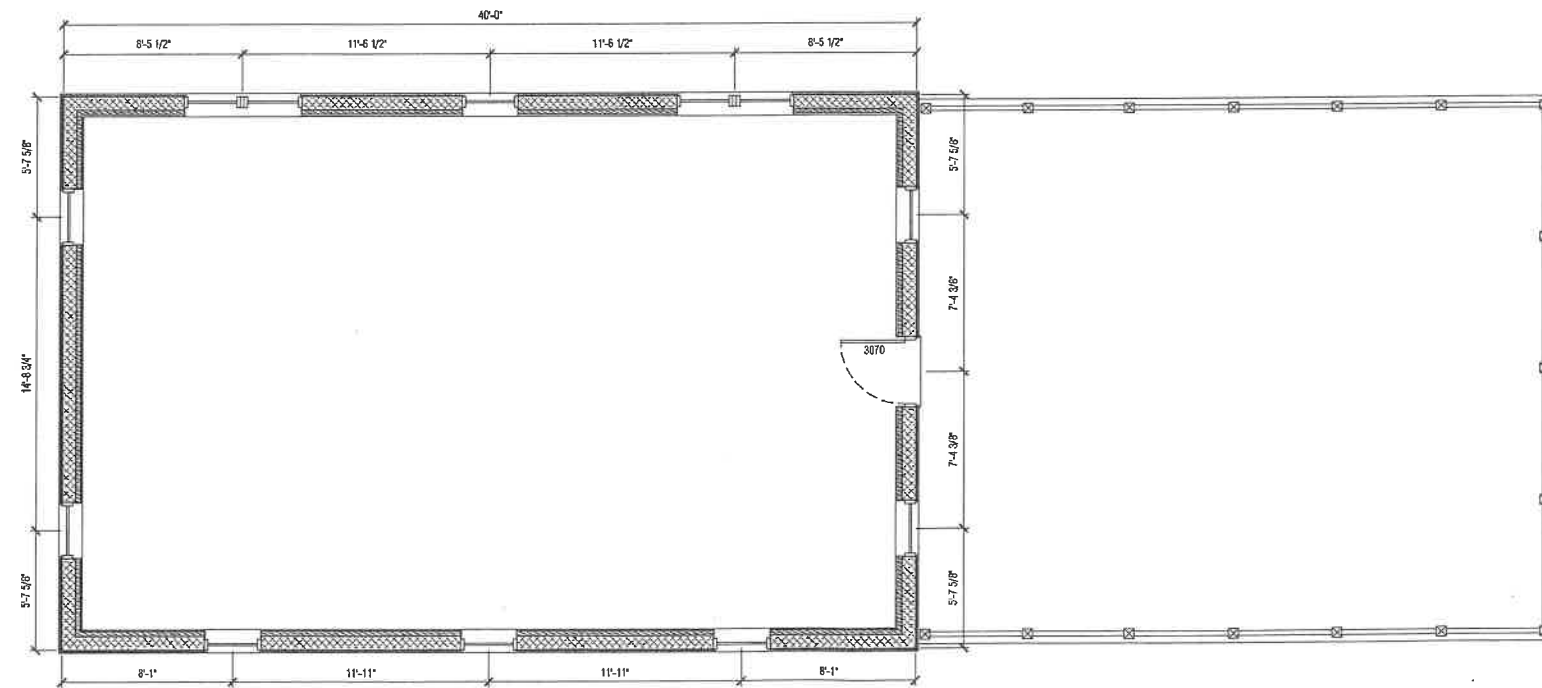

2 SECOND LEVEL FLOOR PLAN  
 1/8" = 1'-0"

**ASAP** Engineering & Design Co., Inc.  
 Suite Three - 155 East Grove Street - Route 28  
 Middleborough, MA 02346  
 Telephone 508-946-3581 - Fax 508-946-1653

ENTRY & SECOND LEVEL FLOOR PLANS  
 DANNY WARREN - PAVILION  
 59 MAIN STREET  
 WAREHAM, MA

Revision	Name	Date
Colonial Design	MDT	11-03-23
ORIGINAL	MDT	06-02-22

Contract	2020-089	Sheet
Project	Danny Warren	A1.00
Date	Jan, 02, 2022	



3 EXTERIOR ELEVATION - EAST  
 1/8" = 1'-0"



2 EXTERIOR ELEVATION - NORTH  
 1/8" = 1'-0"

**ASAP** Engineering &  
 Design Co., Inc.

Suite Three - 155 East Grove Street - Route 28  
 Middleborough, MA 02346  
 Telephone 508-946-3587 - Fax 508-946-1653

EXTERIOR ELEVATIONS

DANNY WARREN - PAVILION  
 59 MAIN STREET  
 WAREHAM, MA

Revision	Name	Date
Colonial Design	MDT	11-03-23
ORIGINAL	MDT	06-02-22

Contract	Sheet
2020-089	A2.00
Project Danny Warren	
Date Jun. 02, 2022	



1 EXTERIOR ELEVATION - WEST  
 $\frac{1}{8}'' = 1'-0''$



4 EXTERIOR ELEVATION - SOUTH  
 $\frac{1}{8}'' = 1'-0''$

**ASAP** Engineering &  
 Design Co., Inc.  
 Suite Three - 155 East Grove Street - Route 28  
 Middleborough, MA 02346  
 Telephone 508-946-3587 - Fax 508-946-1653

EXTERIOR ELEVATIONS

DANNY WARREN - PAVILION  
 59 MAIN STREET  
 WAREHAM, MA

Revision	Name	Date
ORIGINAL	MDT	06-02-27
Colonial Design	MDT	11-03-23

Contract	2020-089	Sheet	A2.01
Project	Danny Warren	Date	Jun. 02, 2022