

163930

Version 04
10-30-23

Rojo Car Wash
4 Tow Road
Wareham, MA 02571

Pylon Sign

Pylon Sign


18'-0" HAG

Quantity: 1 Double-Sided


- 1 Sign Cabinets (Internally Illuminated / LED) (82.50 SF Total)**
 - EC-12 Frame Aluminum Cabinet (Painted: Black)
 - LF Moulding and Divider Bar (Painted: Black)
 - 3/16" White Lexan Faces
 - Trans Vinyl Graphics DP (Latex) with 3M Luster Lam (Contour-Cut)
 - Illuminated w/ Kestrel Sticks
- 2 Header / Footer (Non-Illuminated)**
 - 1.5" Sq. Tube Aluminum Frame (Painted: Black)
 - .080 Aluminum Faces / Skirting (Painted: Black)
 - 3" Aluminum Square Tube Reveals (Bottom) (Avery A7 Red Vinyl)
 - Avery A7 Red Vinyl (Full Coverage) for Detail Bars
 - 1/2" White Acrylic FCO's Dimensional Address (Painted: White) Stud Mounted to Face
- 3 Shroud**
 - 1.5" Sq. Tube Aluminum Step Detail (Painted: Black)
 - .090 Aluminum Skirting
- 4 Posts**
 - 8" Steel Poles (Painted: Black)
- 5 Installation**
 - Direct Burial into Concrete Footings
 - Install Sign 15' Setback from Street

Overall Sign Height: 18'-0"
Tenant Cabinets: 82.50 SF

1/2" White Acrylic Dimensional Letters
Scale 10%

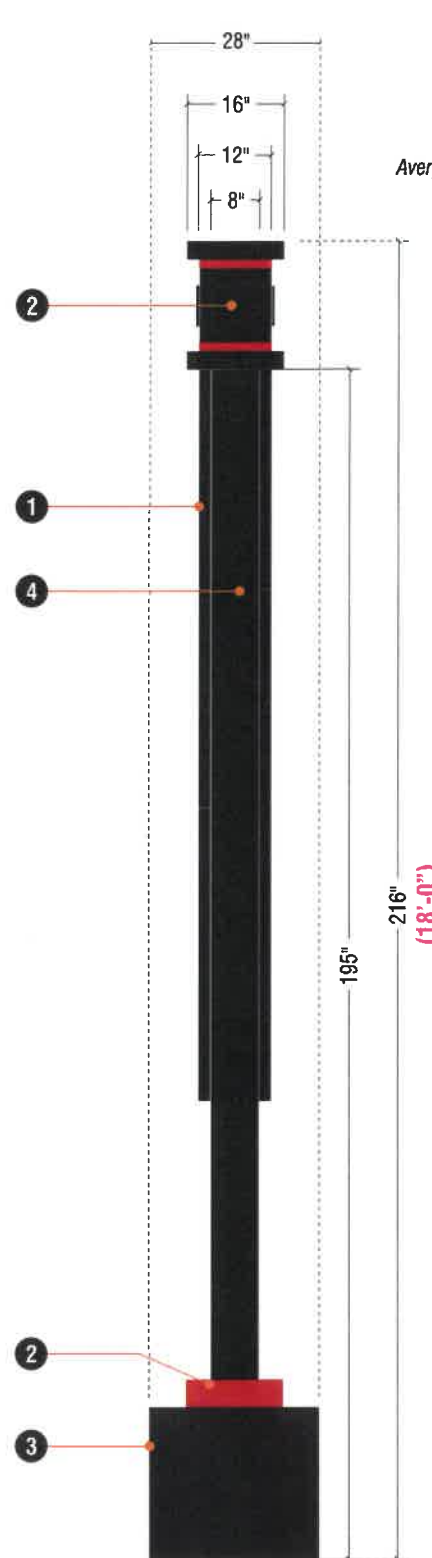

2 End View Fabrication
Scale: 1:10

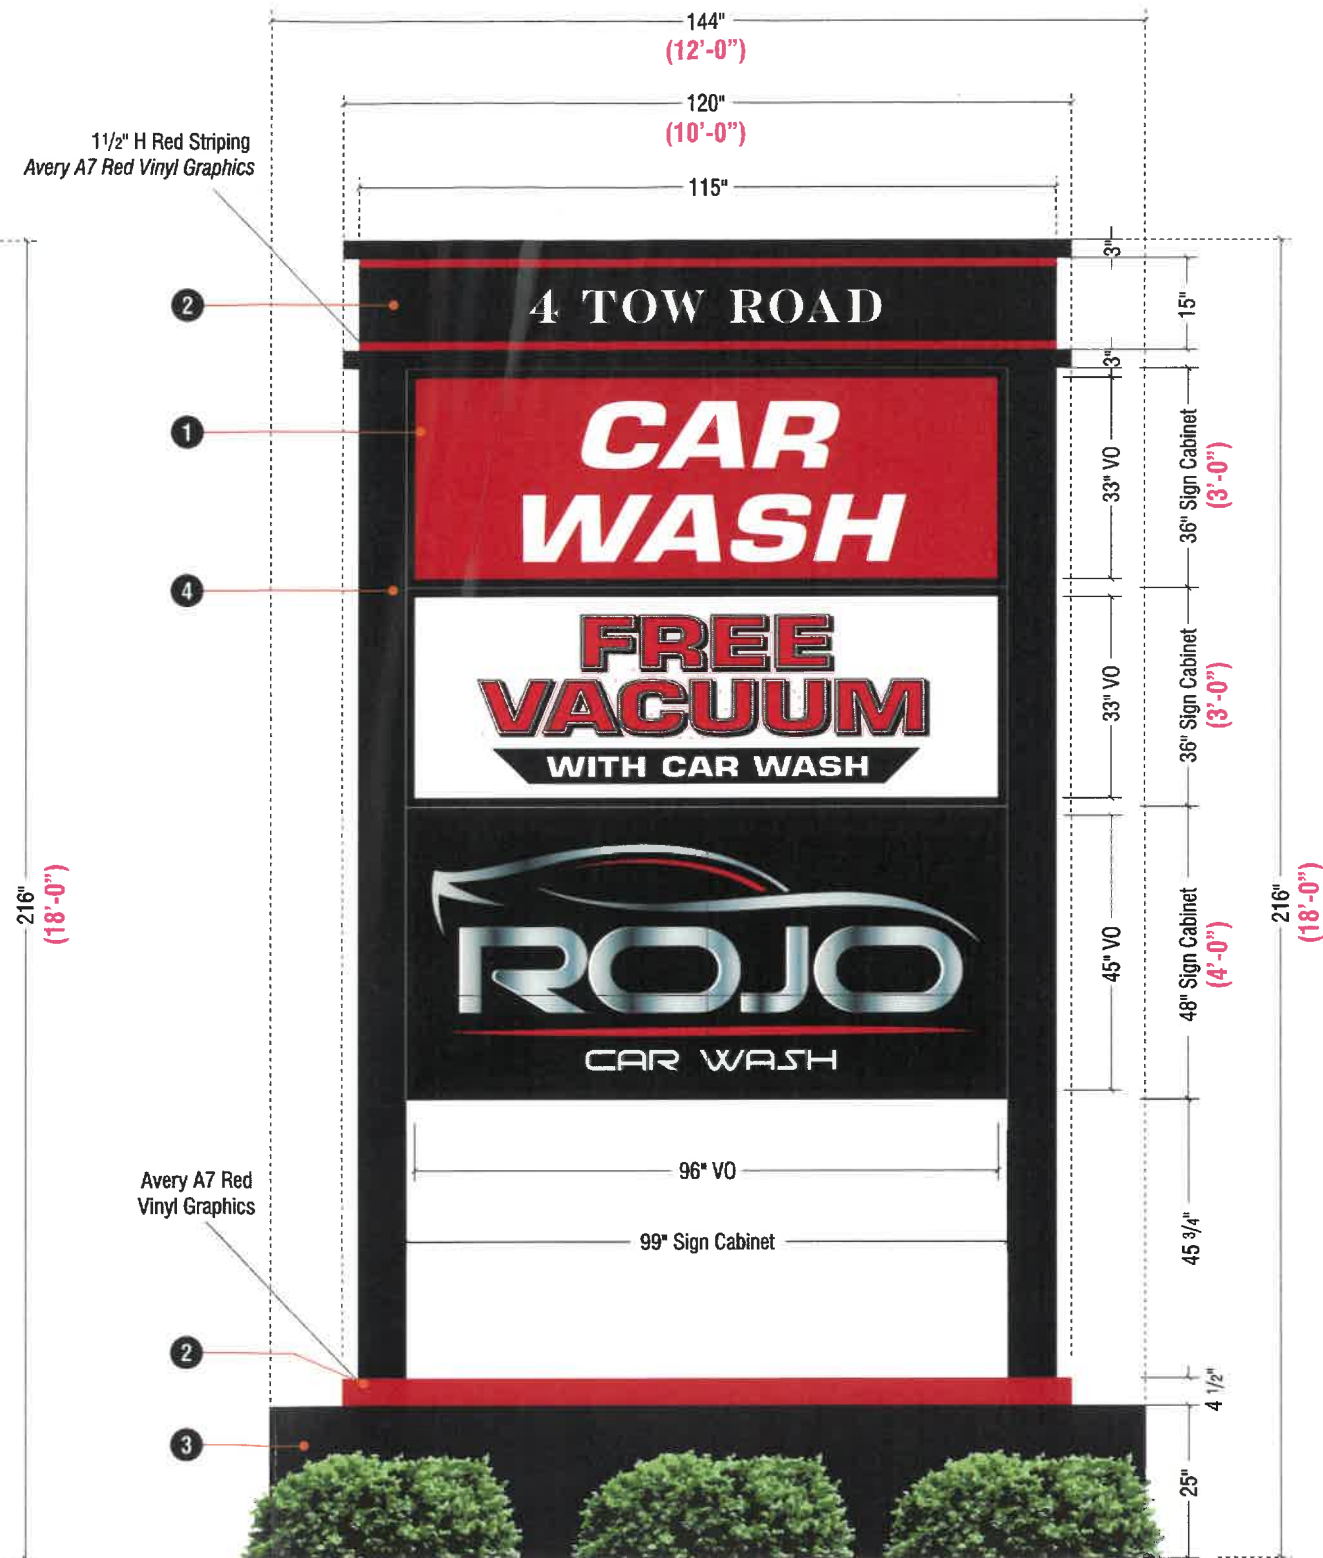

1 Elevation Fabrication
Scale: 1:10



170 Liberty Street
Brockton, MA 02301
508-580-0094

SALES REPRESENTATIVE
Wiley Knight

INTERNAL PROJECT MANAGER
Marie Mercier

FIELD MANAGER
Shaun White

ACCOUNT COORDINATOR
Laurie Kalivas

DESIGNER
NK

SCALE 10%

SHEET
01 of 02

©2023 This document and the designs herein were produced expressly for this project and remain the property of Sign Design, Inc. They may not be reproduced or used for any other purpose without the written consent/authorization of Sign Design, Inc. The colors printed on this page are strictly representational and should not be copied or reproduced in any way and/or used in connection with this project. Refer to color spec sheet for proper number match and system selection.

163930


Version 04
10-30-23

Rojo Car Wash
4 Tow Road
Wareham, MA 02571

Pylon Sign




PROPOSED SIDE A - PHOTO SCALE 1:20

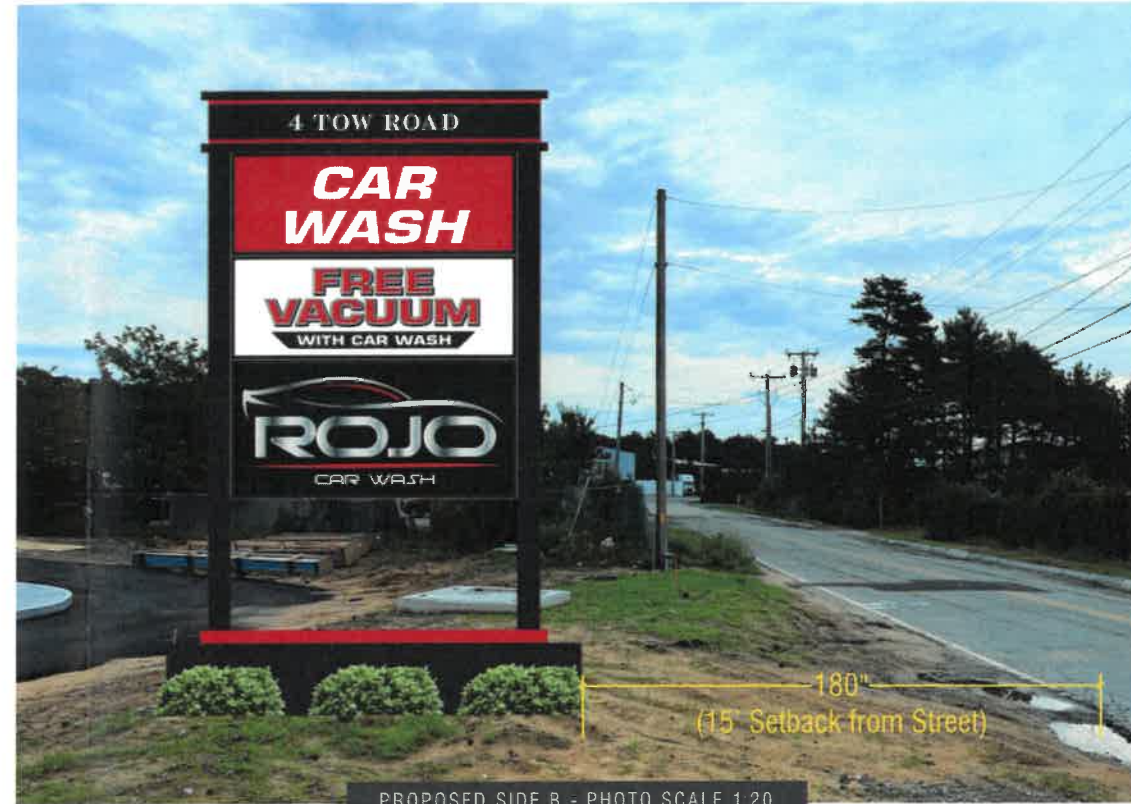

PROPOSED SIDE B - PHOTO SCALE 1:20



EXISTING - PHOTO SCALE 1:20

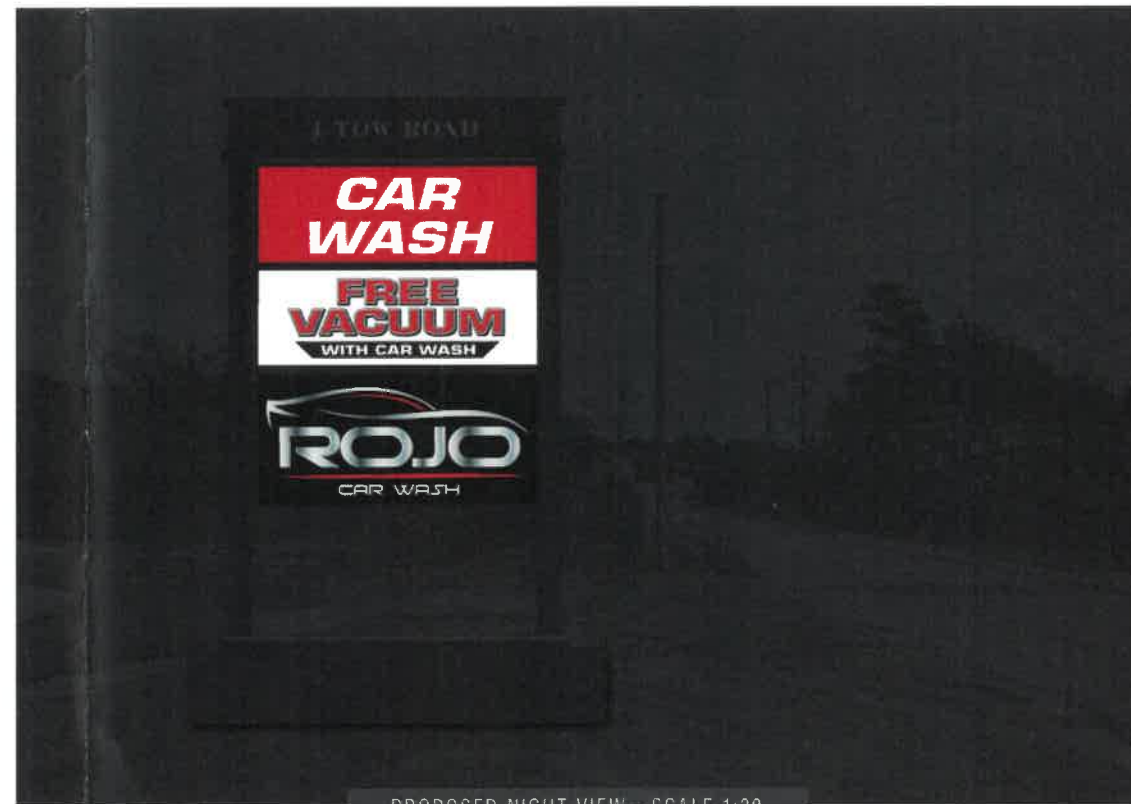

PROPOSED NIGHT VIEW - SCALE 1:20



170 Liberty Street
Brockton, MA 02301
508-580-0094

SALES REPRESENTATIVE
Wiley Knight

INTERNAL PROJECT MANAGER
Marie Mercier

FIELD MANAGER
Shaun White

ACCOUNT COORDINATOR
Laurie Kalivas

DESIGNER
NK

SCALE 10%

SHEET
02 of 02

©2023 This document and the designs herein were produced expressly for this project and remain the property of Sign Design, Inc. They may not be reproduced or used for any other purpose without the written consent/authorization of Sign Design, Inc.

The colors printed on this page are strictly representational and should not be copied or reproduced in any way and/or used in connection with this project. Refer to color spec sheet for proper number match and system selection.

163930

Version 05
02-16-26

Rojo Car Wash
4 Tow Road
Wareham, MA 02571

Pylon Sign

PERMIT COPY



170 Liberty Street
Brockton, MA 02301
508-580-0094

SALES REPRESENTATIVE
Wiley Knight
INTERNAL PROJECT MANAGER
Marie Mercier
FIELD MANAGER
Shaun White
ACCOUNT COORDINATOR
Laurie Kalivas
DESIGNER
NK

SCALE NTS

SHEET
03 of 03

©2020 This document and the designs herein were produced expressly for this project and remain the property of Sign Design, Inc. They may not be reproduced or used for any other purpose without the written consent/authorization of Sign Design, Inc. The colors printed on this page are strictly representational and should not be copied or reproduced in any way and/or used in connection with this project. Refer to color spec sheet for proper number match and system selection.

Plot Plan

