

ADDENDUM No.1
To
Bidding Documents for:

TOWN OF WAREHAM, MA
WANKINQUOAH AVENUE SEWER REPAIR
Contract 2023-002

The following changes and additional information are hereby made part of the Bidding Documents:

GENERAL

1. Questions Received with Responses (Attachment 1).

The changes are described in detail below:

Specifications (specific changes highlighted yellow):

1. Specification Section 01025 – Measurement and Payment

BID ITEM NO. 2C FURNISH AND INSTALL 6-INCH PVC SEWER SERVICE CONNECTIONS

1. The length of sewer service pipe connections to be paid for under this Item shall be measured by the linear foot along the top of the completed pipeline over its centerline to the location where it is connected to the existing service connection.
2. The unit price shall constitute full compensation for furnishing new service pipe, temporarily connecting the new service with the existing service at the main, and then completing the installation to the property line complete as specified, and all other work incidental to construction of the service connection and not specifically included for payment under other Items.
3. The unit price shall constitute full compensation for saw cutting existing pavement, removal and disposal of excavated bituminous concrete, design and installation of excavation support and dewatering systems, excavation and backfill, testing and disposal of excess material, compaction, furnishing and installing dense graded crushed stone base course, temporary pavement, and dust control measures, as indicated on the Drawings and as specified, and all work incidental thereto, and all work not specifically included for payment under other Items.

4. The unit price shall also include sleeving of services where services are within 18-inches vertically of the water main. The length of the sleeve shall be paid for under this Item measured by the linear foot.
5. The unit price shall also include replacement of any disturbed driveway aprons and walkway aprons composed of concrete or cobblestone. Bituminous driveway aprons and walkway aprons shall be paid for under Item 12B.
6. Removal and disposal of existing asbestos cement service piping shall be paid for under Item 3.
7. The unit price shall also include tree protection as shown on Sheet CD-3 of the Contract Documents.
8. The unit price shall also include the abandonment of existing sewer service chimneys as shown on Sheet CD-3 of the Contract Documents.

Plans:

1. **Sheets Revised: Civil Details 3 [CD-3] (See Attachment 2, specific changes in red bubble clouds)**

ATTACHMENT 1

Email Questions Received

Question #1: Could you provide a plan holders list?

Answer #1: There is no plan holders list being generated for this job. Potential bidders are required to download contract documents and any addendums that will be issued from the Town's website.

Question #2: Is fusible C-900 PVC allowed as a pipe material on this job?

Answer #2: Fusible C-900 PVC would be allowed as long as it can withstand the pulling/bending forces required to install it.

Question #3: Do you have an estimated cost?

Answer #3: I do not have an estimated cost.




Question #4a: Was all work completed on contract #2023-001?

Answer #4a: Contract #2023-001 is currently under construction.





Question #4b: If not, will it be completed before this work begins??

Answer 4b: Contract #2023-001 will be completed before construction on contract #2023-002 begins.

ATTACHMENT 2

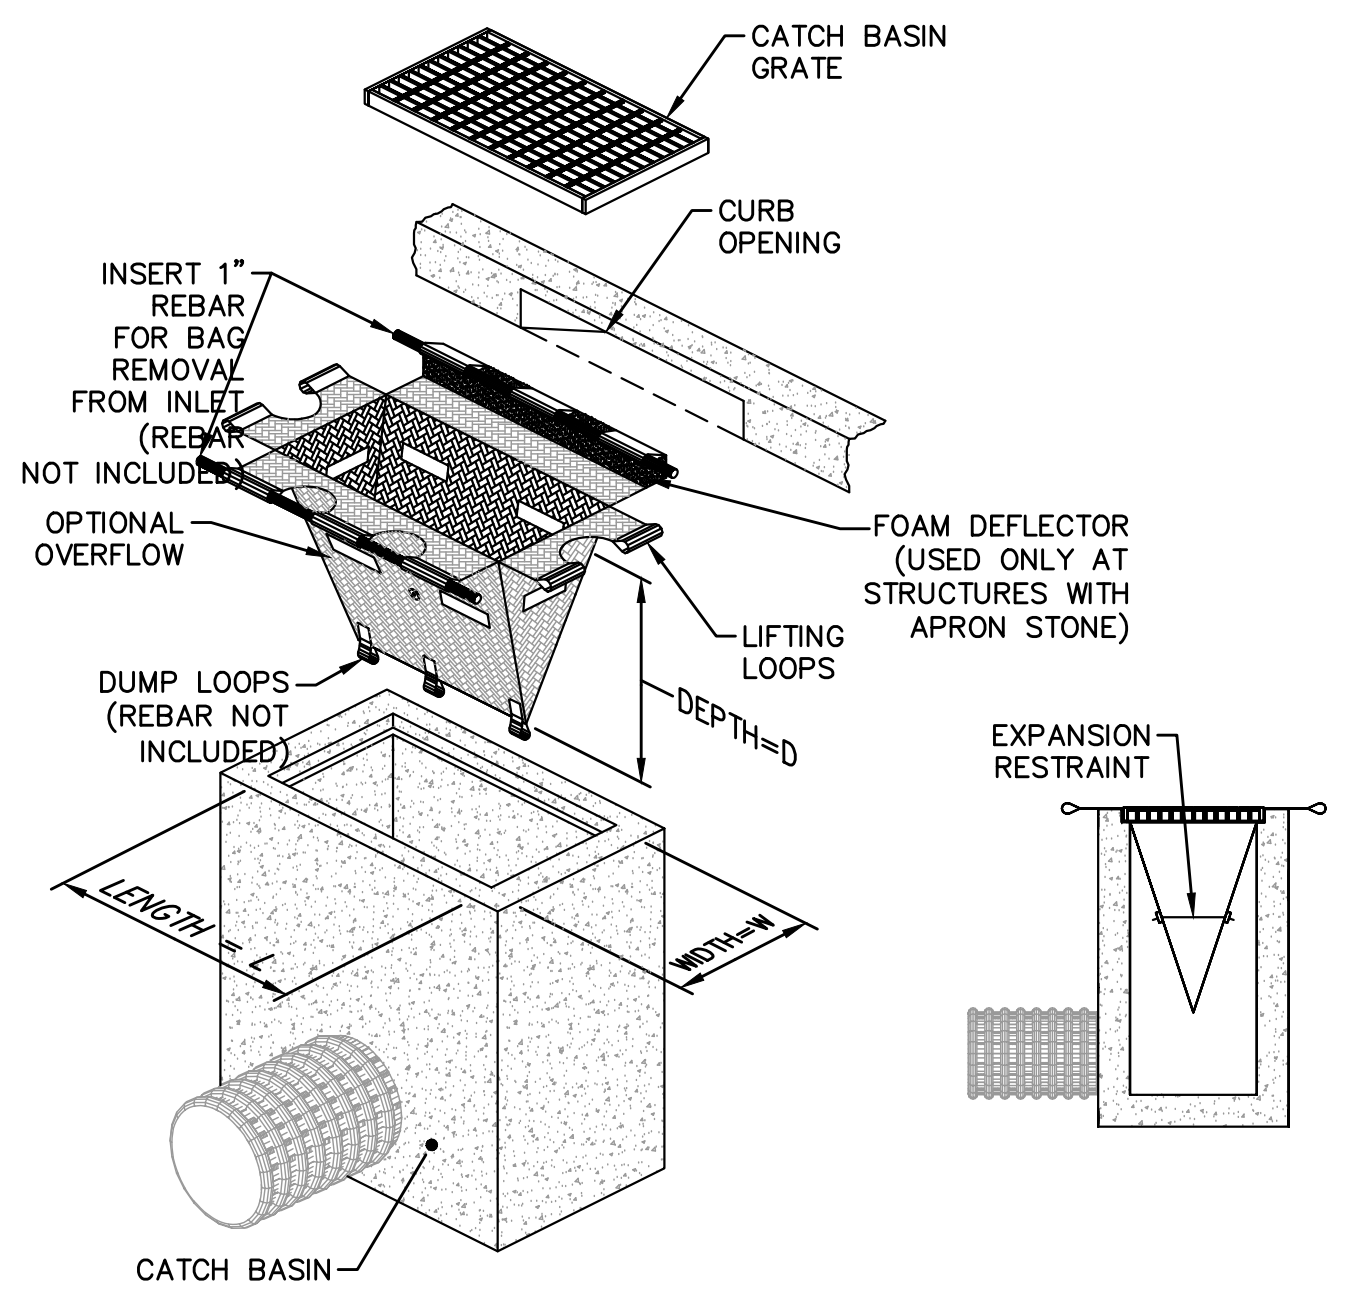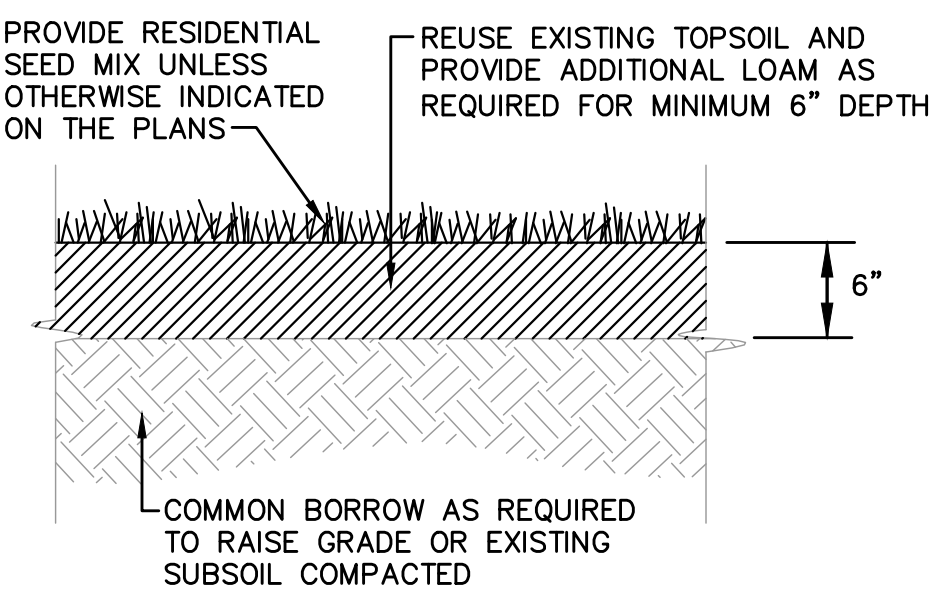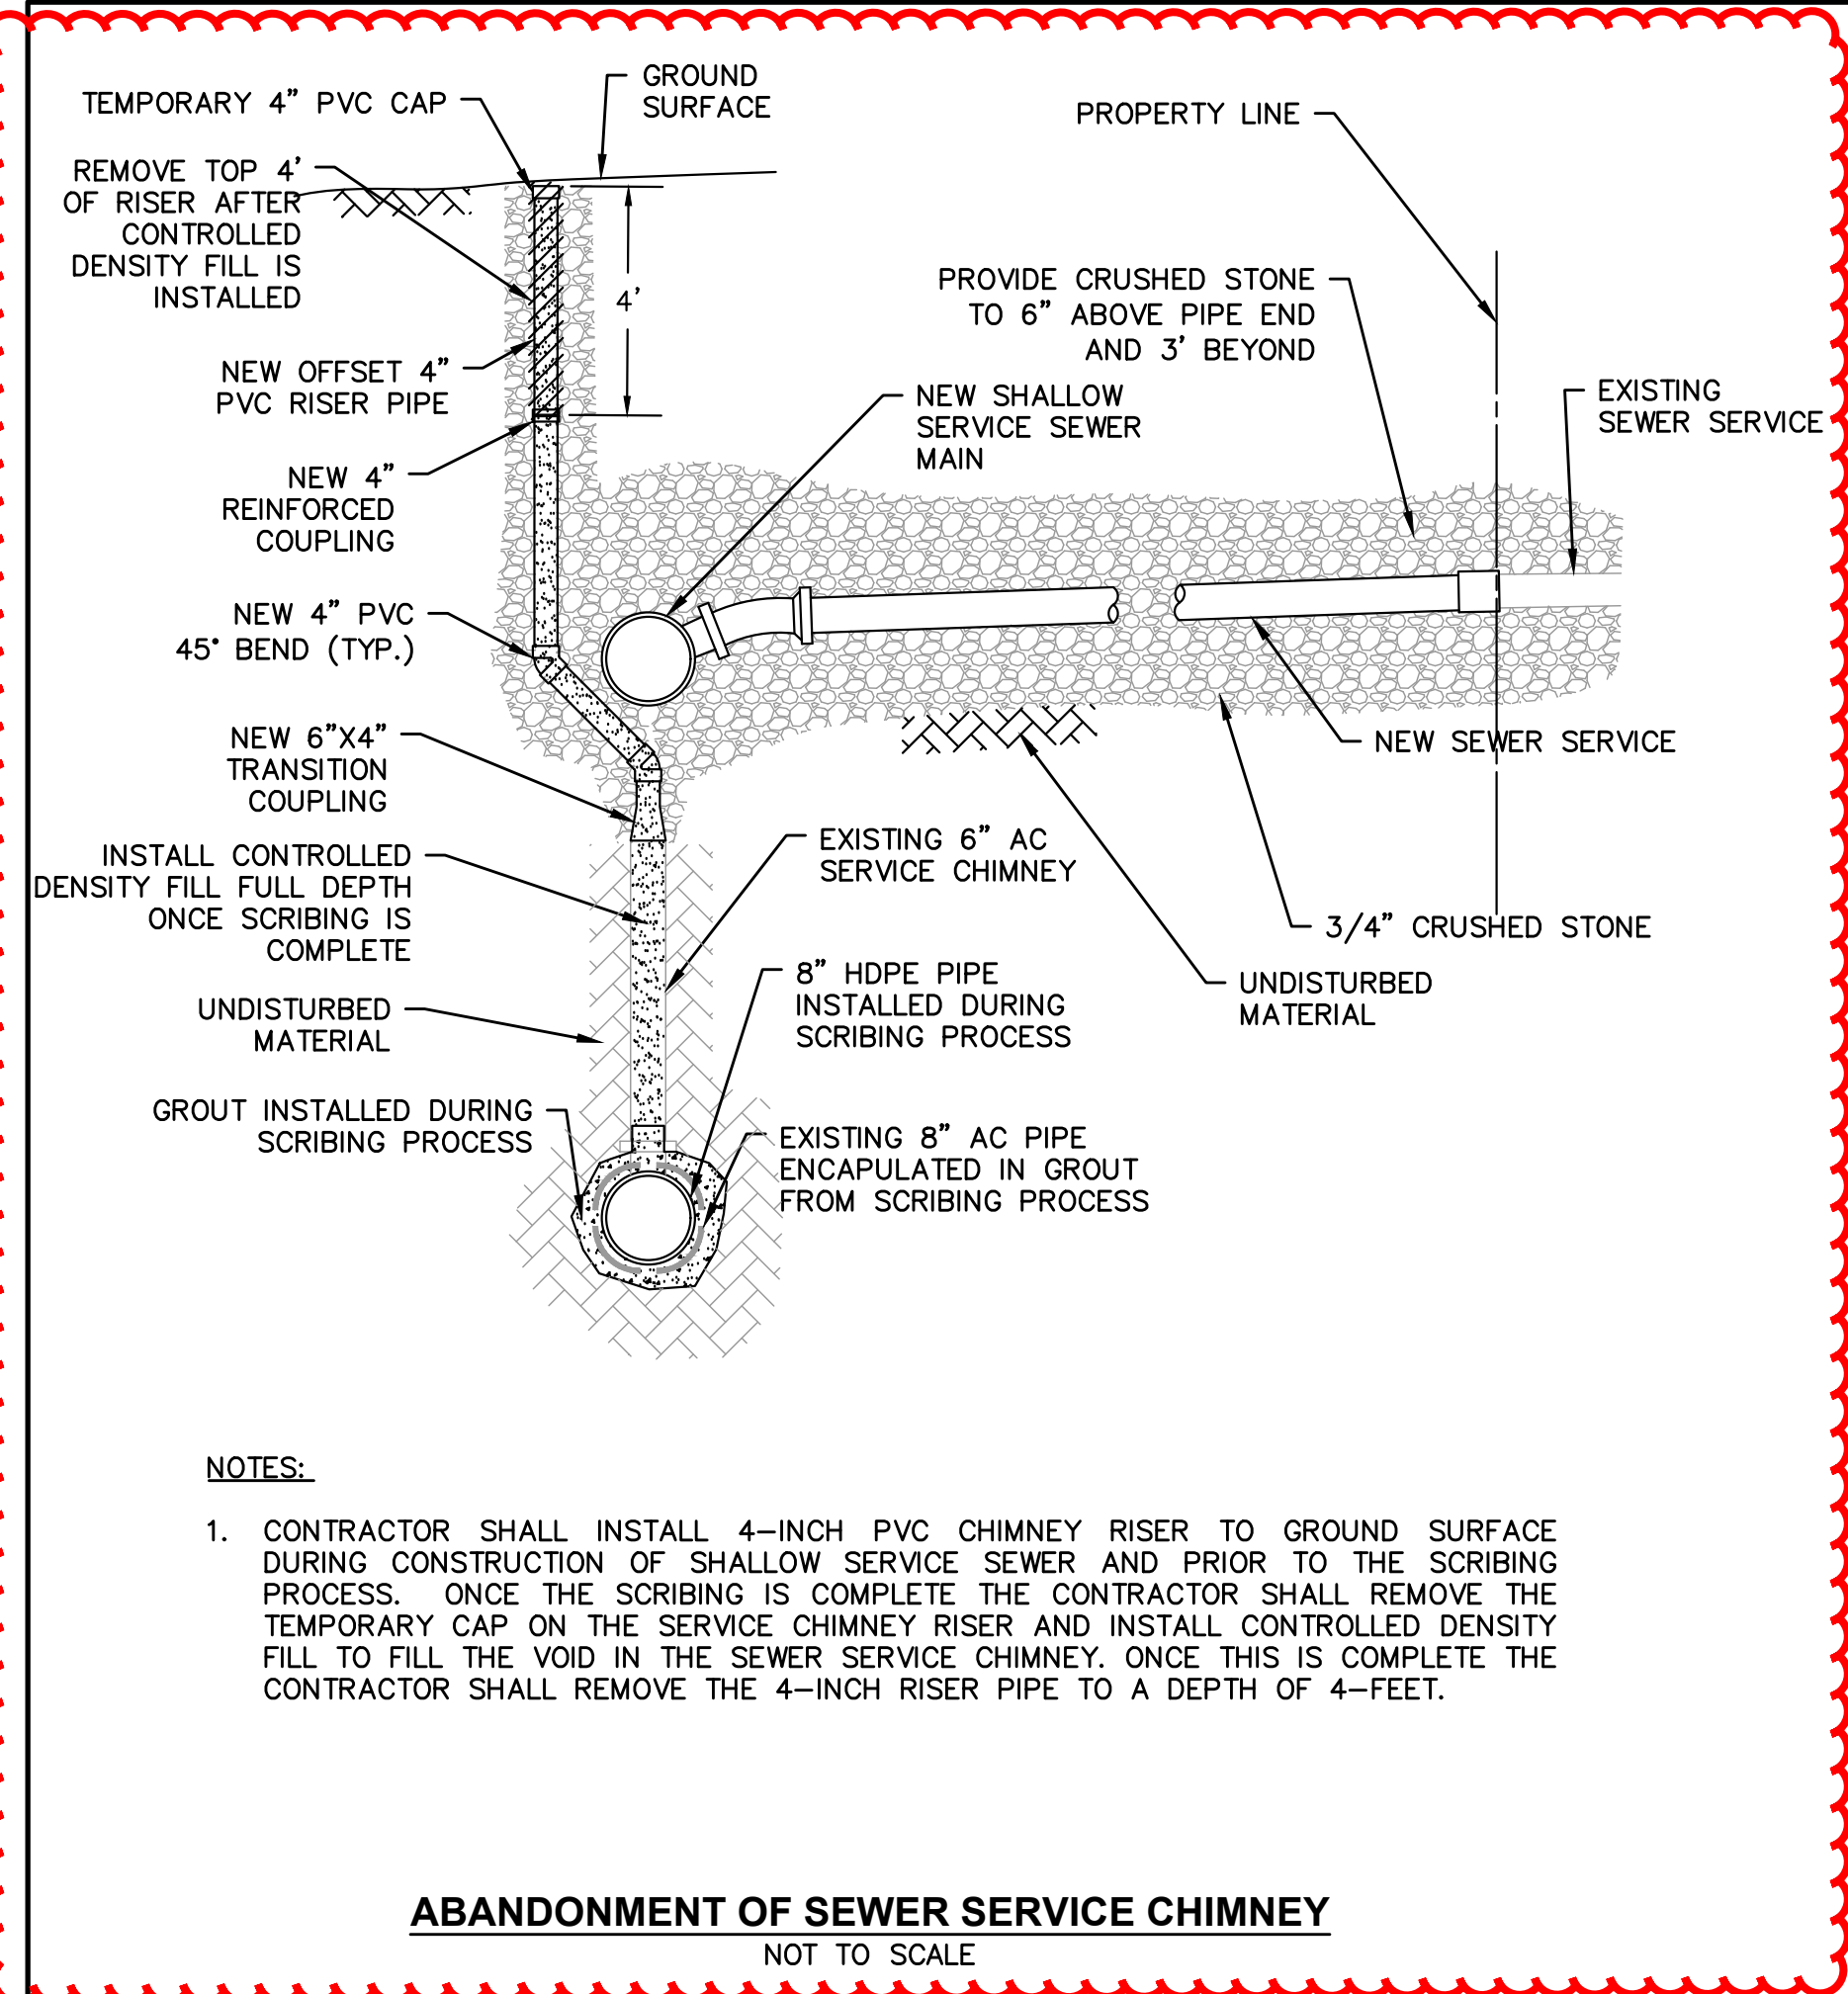

- NOTES:**
- CONTRACTOR SHALL MAINTAIN ALL SILT SACK SEDIMENT CONTROL DEVICE INSTALLATIONS AND REPLACE WHEN SATURATED WITH SEDIMENT BASED ON MANUFACTURER RECOMMENDATIONS. SILT SACK SHALL BE INSPECTED AFTER EVERY RAIN EVENT BUT NO LONGER THAN EVERY TWO WEEKS.
 - SILT SACK SHALL BE DOUBLE NEEDLE SEWN POLYPROPYLENE GEOTEXTILE FABRIC AND RATED FOR HIGH FLOW UNLESS OTHERWISE DIRECTED.
 - CONTRACTOR SHALL PROVIDE CURB OPENING DEFLECTOR AT ALL CATCH BASINS AS NECESSARY.

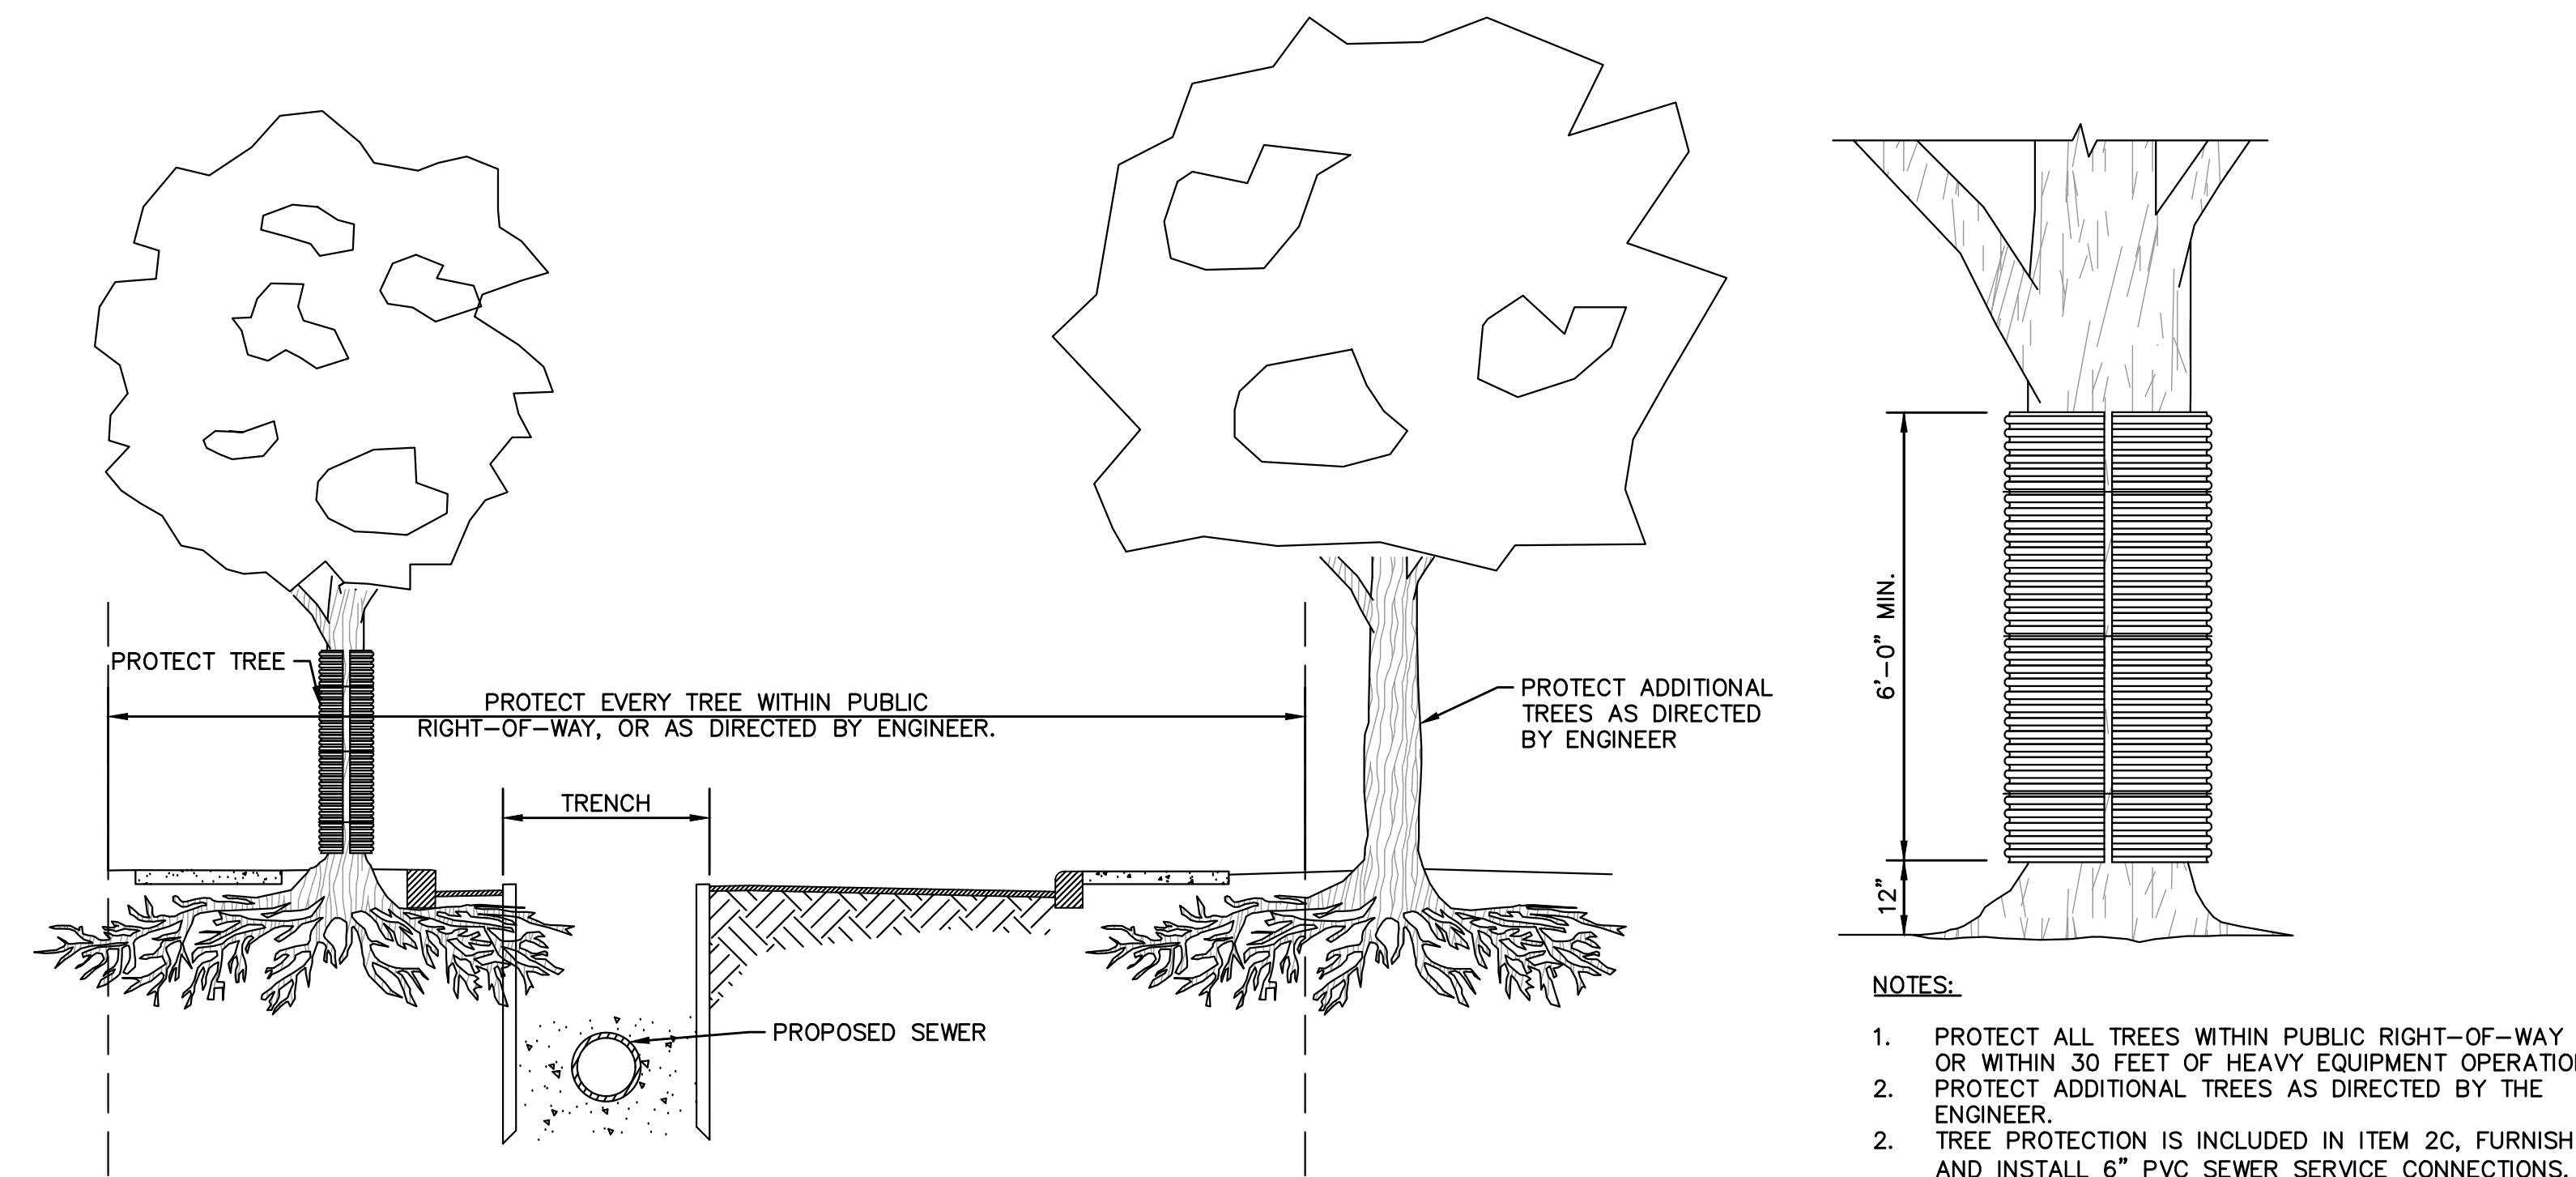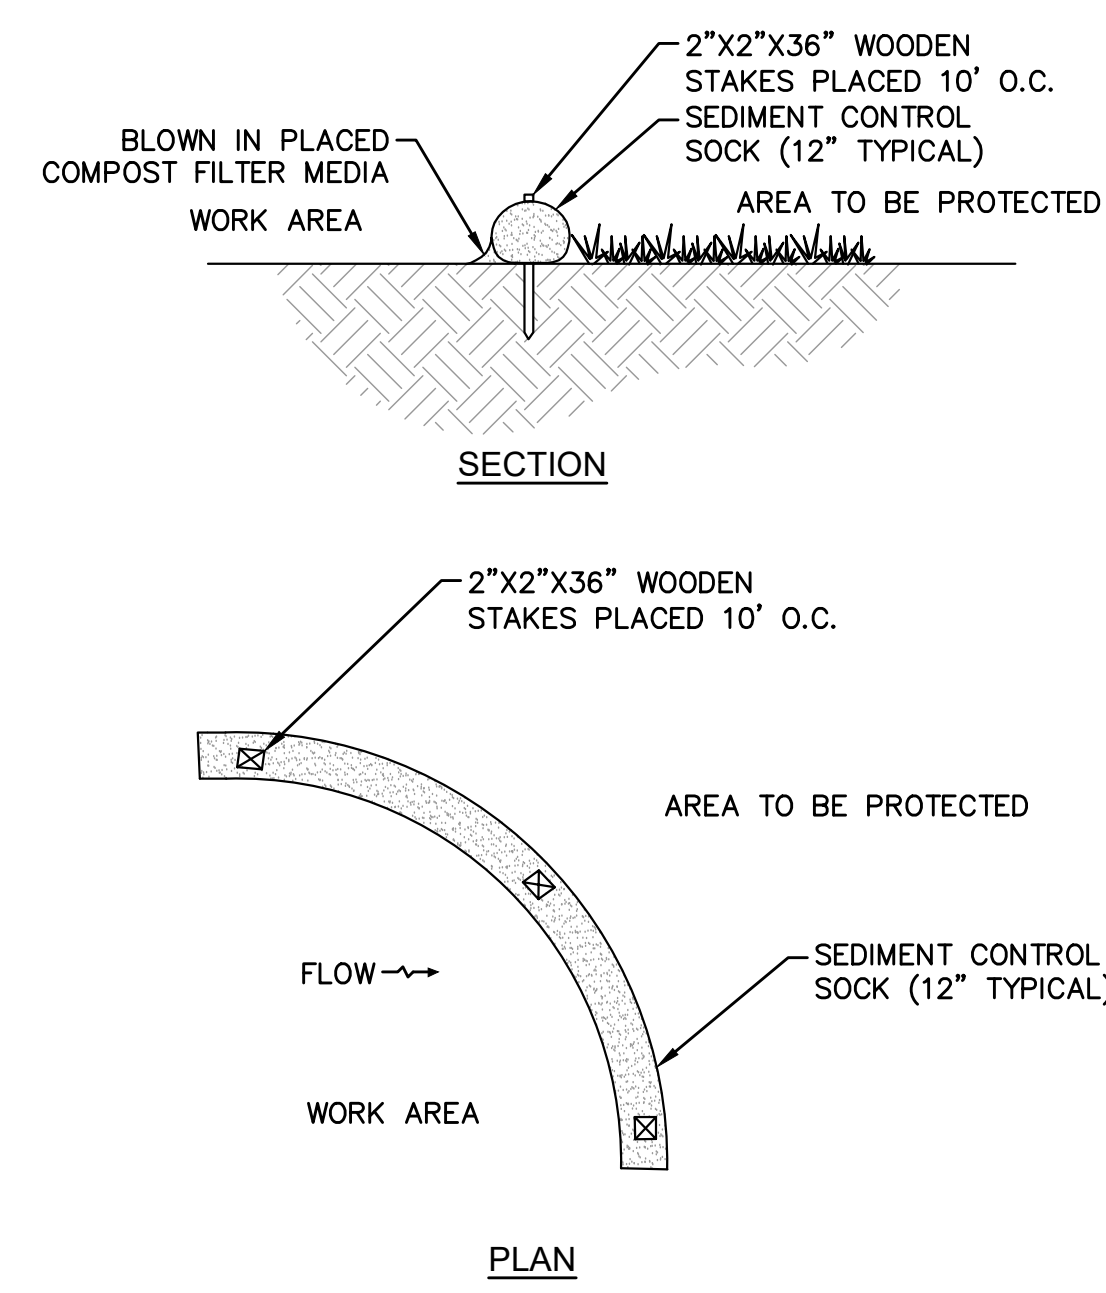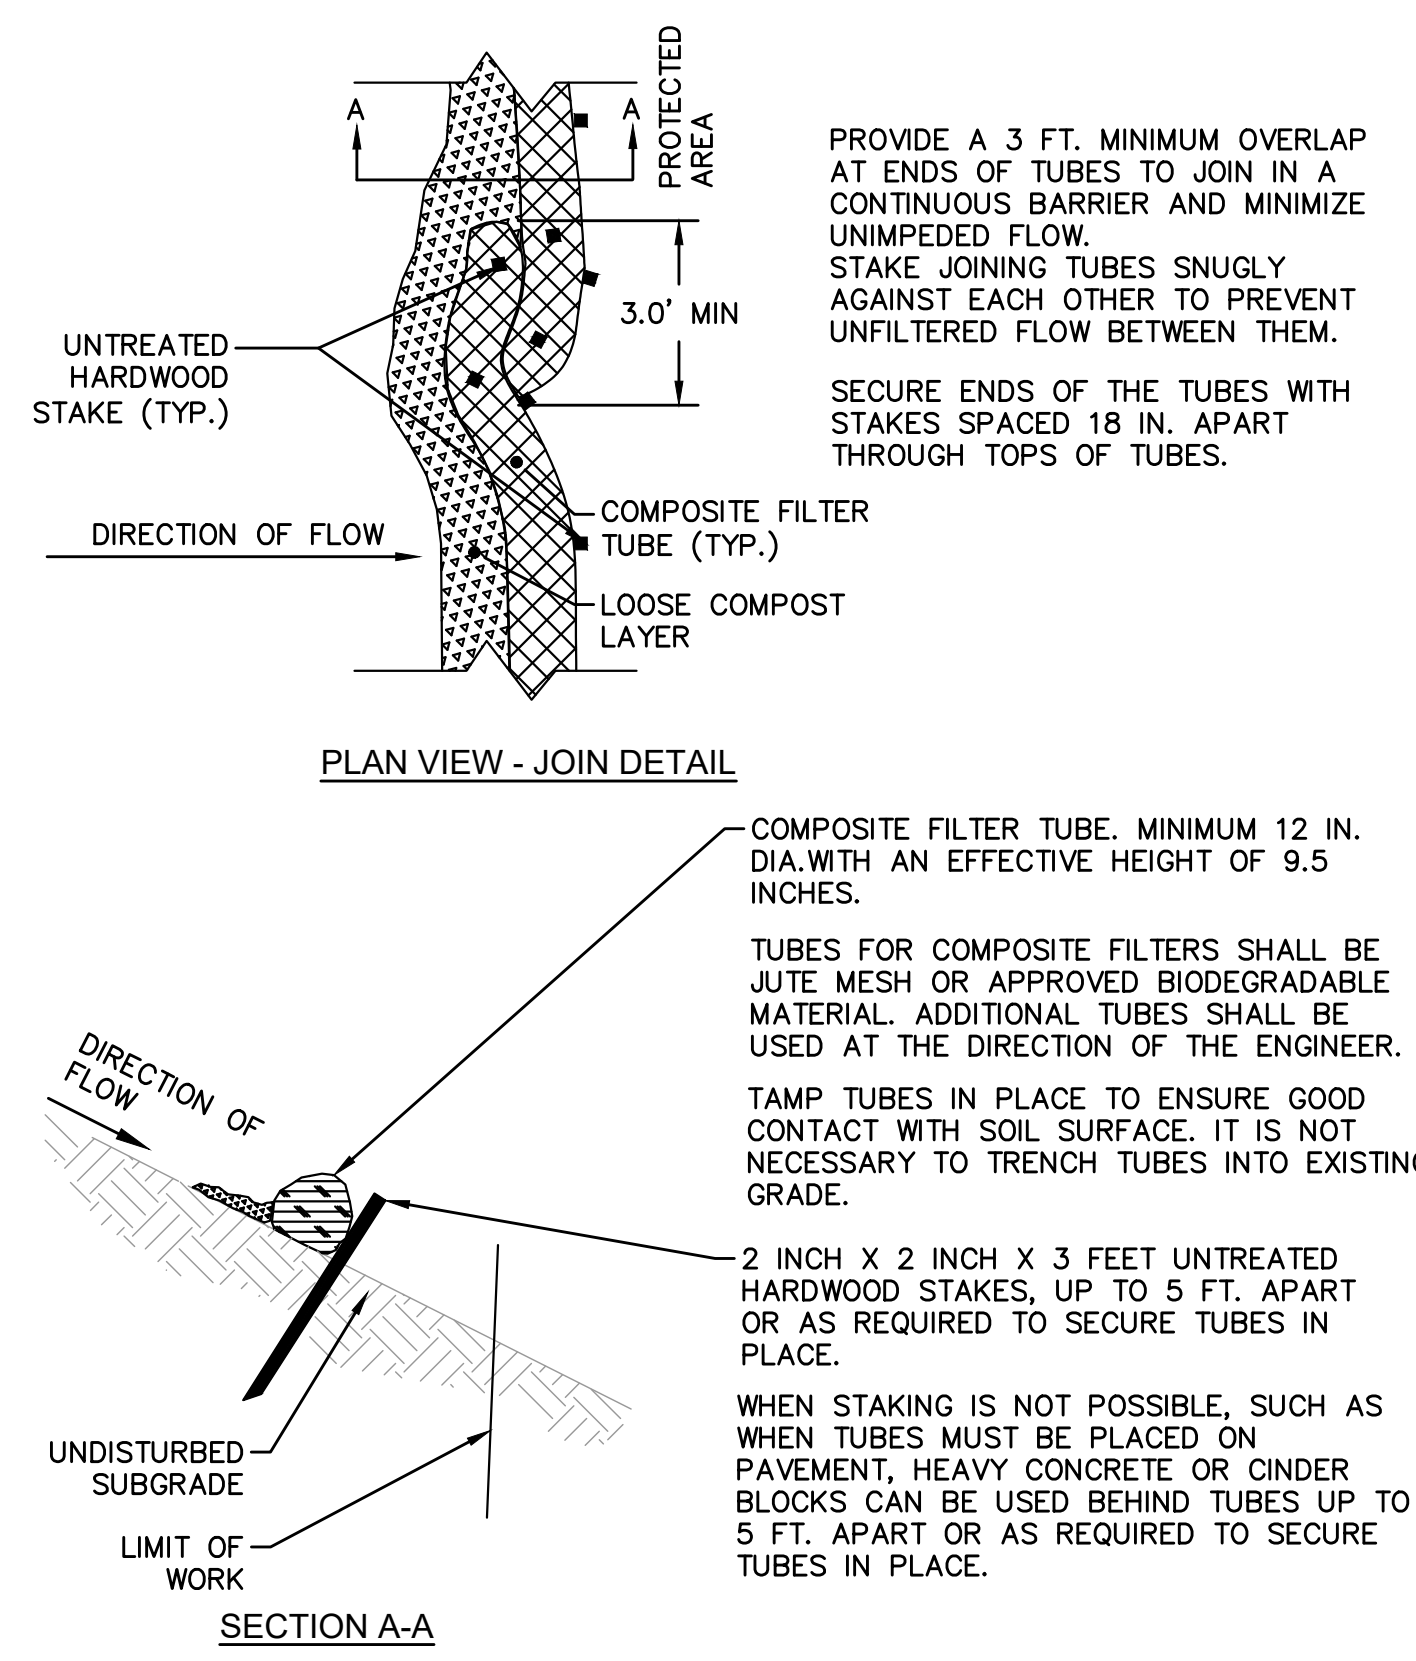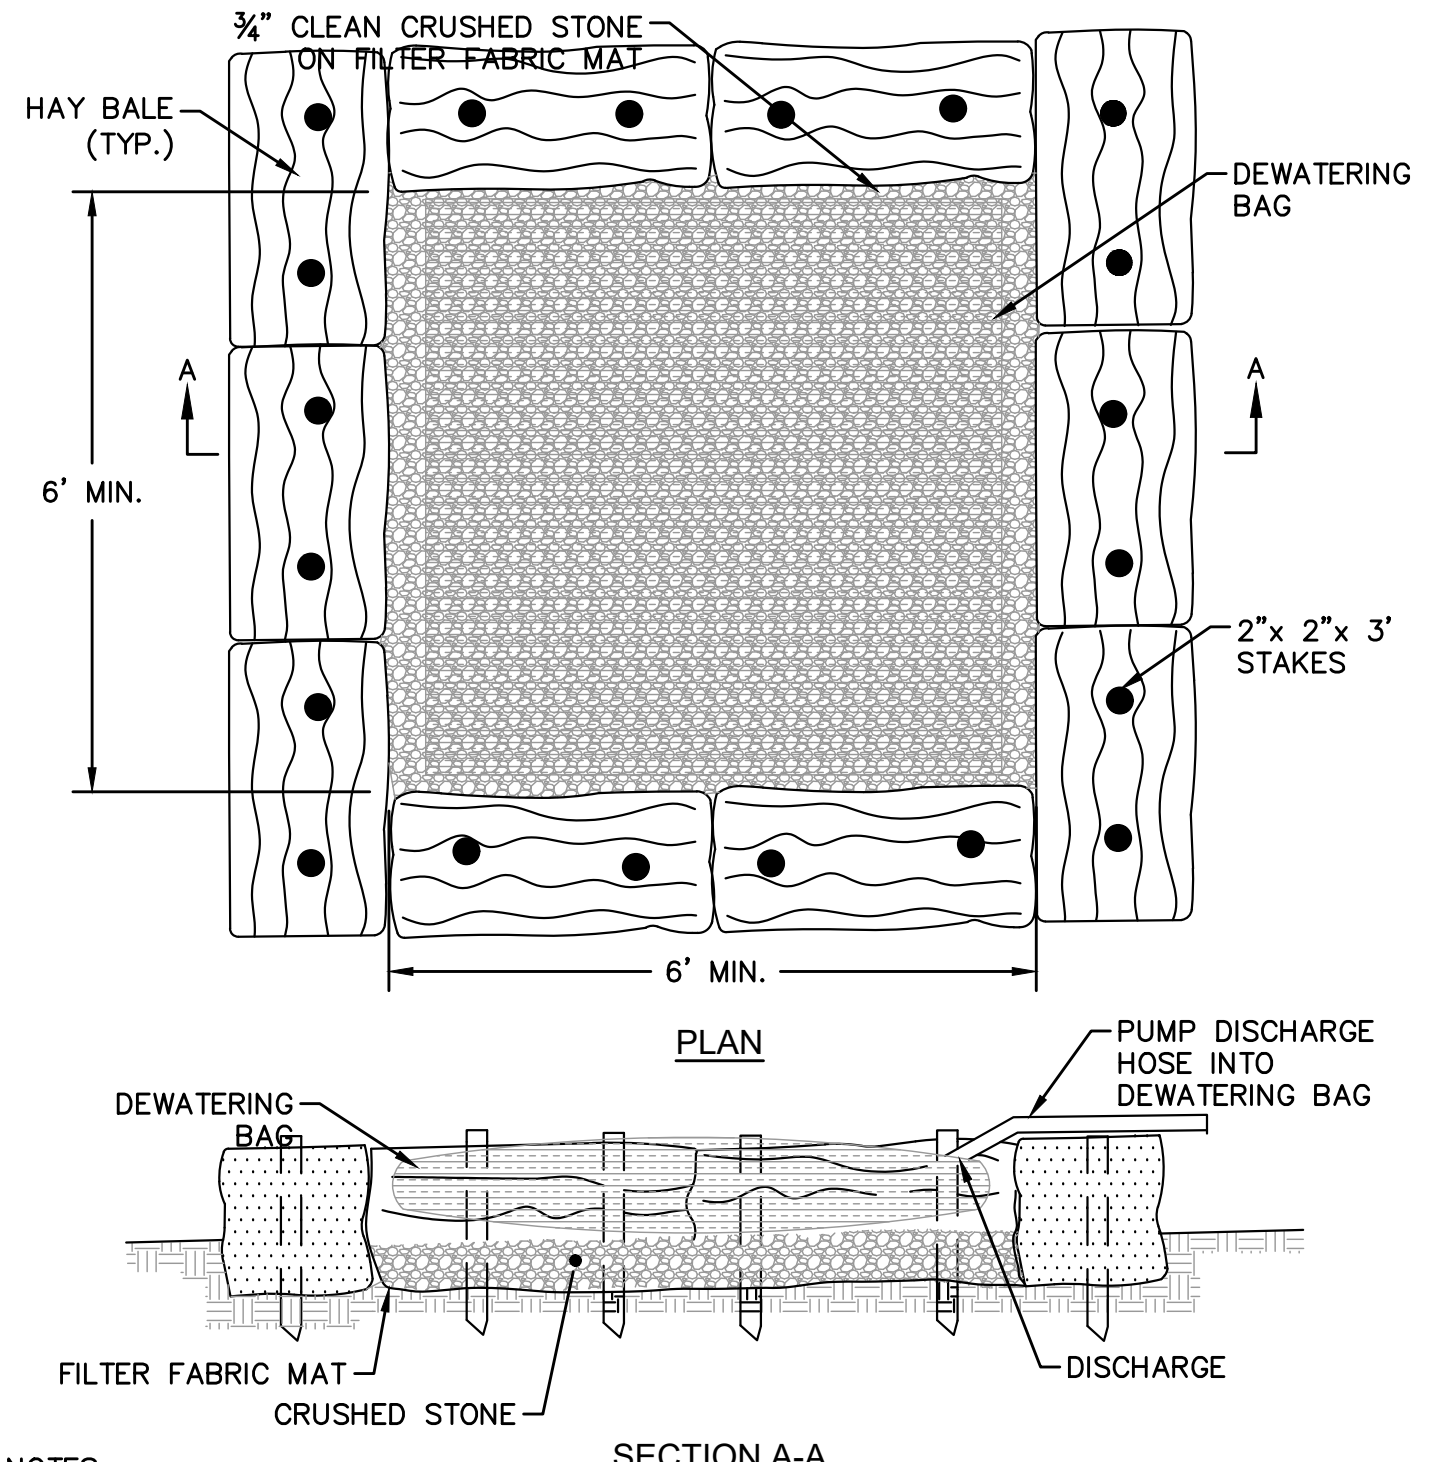

11/29/2023 4:37 PM J:\03_10914 - WAREHAM SWIFTS BEACH EMERGENCY REPAIRS\AUTOCAD\PLAN SET\NEW SEWER CONTRACT\DETAILS.DWG

NUMBER	DATE	MADE BY	CHECKED BY	REVISIONS

DRAWN BY: KJD
DESIGNED BY: RTG
CHECKED BY: CRC

REGISTERED PROFESSIONAL
RYAN T. GREENWAY
CIVIL
No. 48976
PROFESSIONAL ENGINEER



PREPARED BY
SUBCONSULTANT

SCALE: NONE

TITLE: TOWN OF WAREHAM, MASSACHUSETTS
WANKINQUOAH AVENUE SEWER REPAIR
CIVIL DETAILS 3

BETA JOB NO. 10914
ISSUE DATE: NOVEMBER 21, 2023
SHEET NO. CD-3

UNLESS OTHERWISE NOTED OR CHANGED BY REPRODUCTION