


AGAWAM LAKE
1947 Recorded Plan Bk. 7 Pg. 225

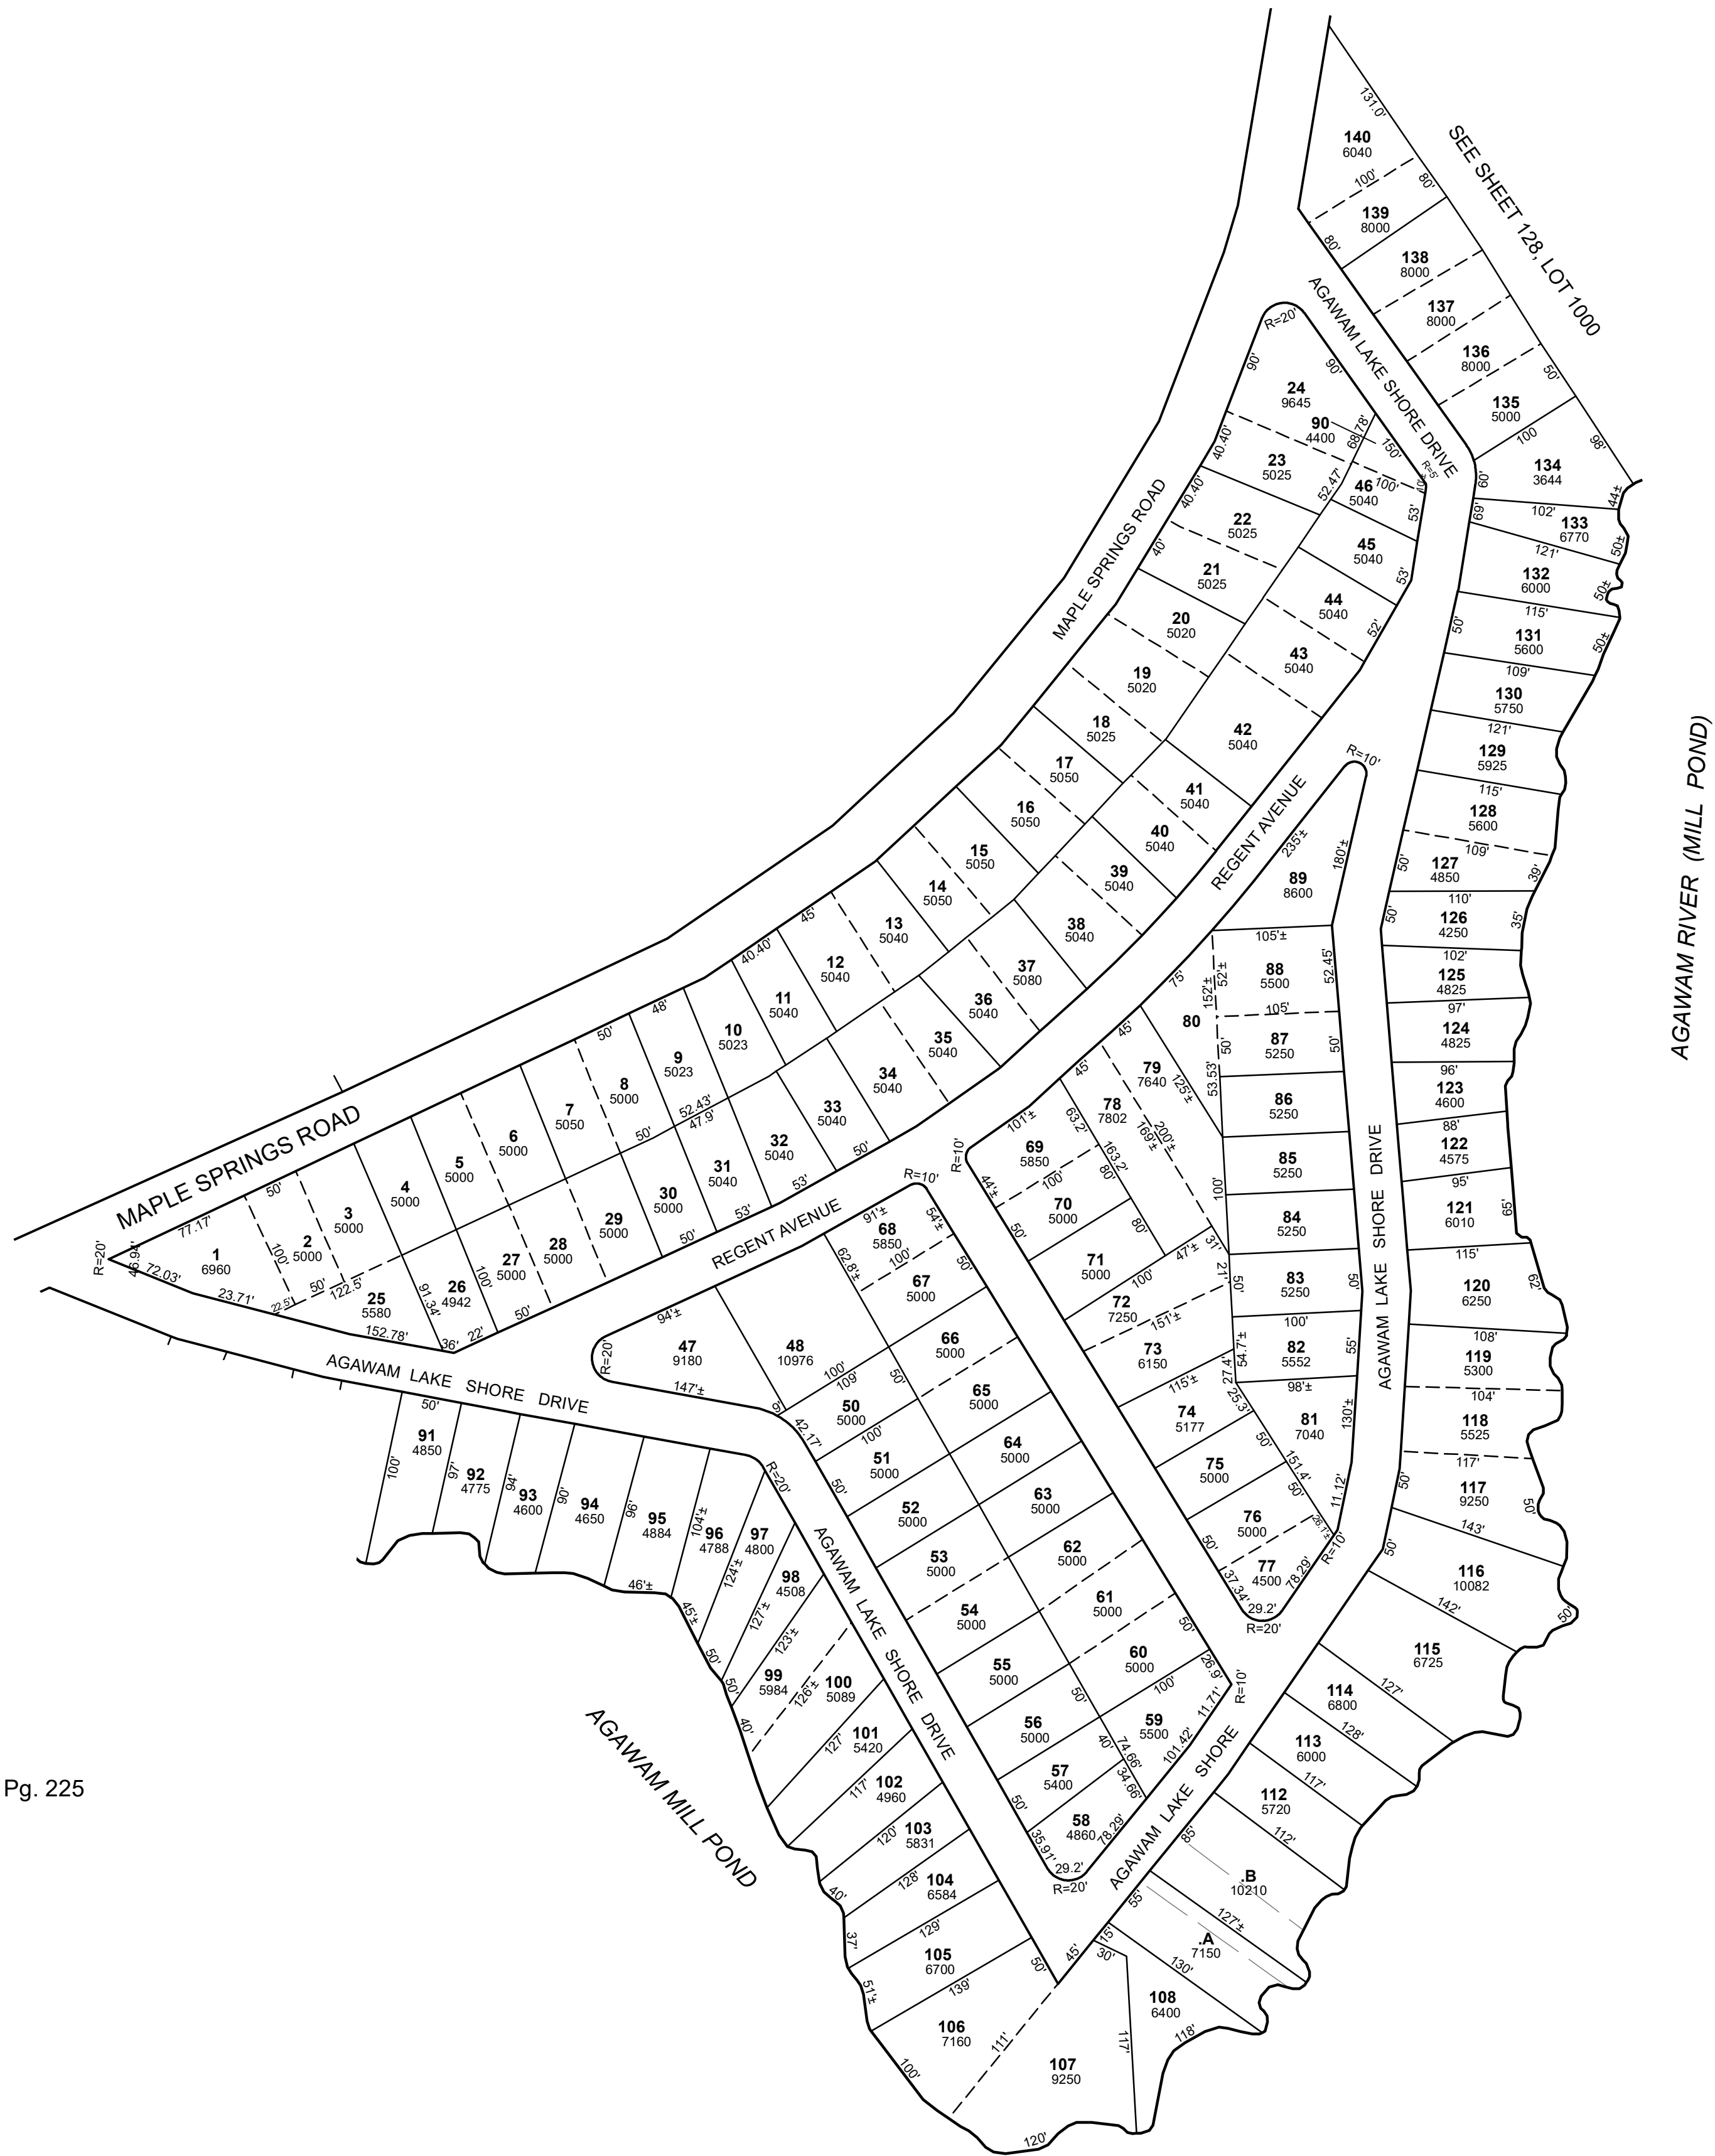


THIS MAP IS FOR ASSESSMENT PURPOSES. IT IS NOT VALID FOR LEGAL DESCRIPTION OR CONVEYANCE.
THE HORIZONTAL DATUM IS THE MASSACHUSETTS STATE PLANE COORDINATE SYSTEM, NAD 83.
ORIGINAL MAPS PREPARED WALTER E. ROWLEY, TOWN ENGINEER. MODIFIED BY FULL CIRCLE TECHNOLOGIES IN 2013.

REVISED & REPRINTED BY
CAI Technologies
Precision Mapping. Geospatial Solutions.
11 Pleasant Street, Littleton, NH 03561
800.322.4540 - www.cai-tech.com

LEGEND
RECORD DIMENSION 100'
SCALED DIMENSION 100'S
WATER
COMMON OWNERSHIP
WETLANDS

FEET 100 50 0 100 200
SCALE: 1" = 100'
25 12.5 0 25 50 75
METERS
REVISED TO: JANUARY 1, 2022

PROPERTY MAPS
WAREHAM
MASSACHUSETTS

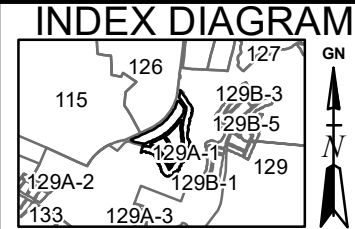

MAP NO.
129A-1