


CHESTER WESTON PLAN 1907 PL BK. 3, PG. 220  
REVISED FREDERICK WESTON 1927 PL BK. 4, PG. 265  
LOT 10 KAUFMAN PLAN 1940 PL BK. 6, PG. 149

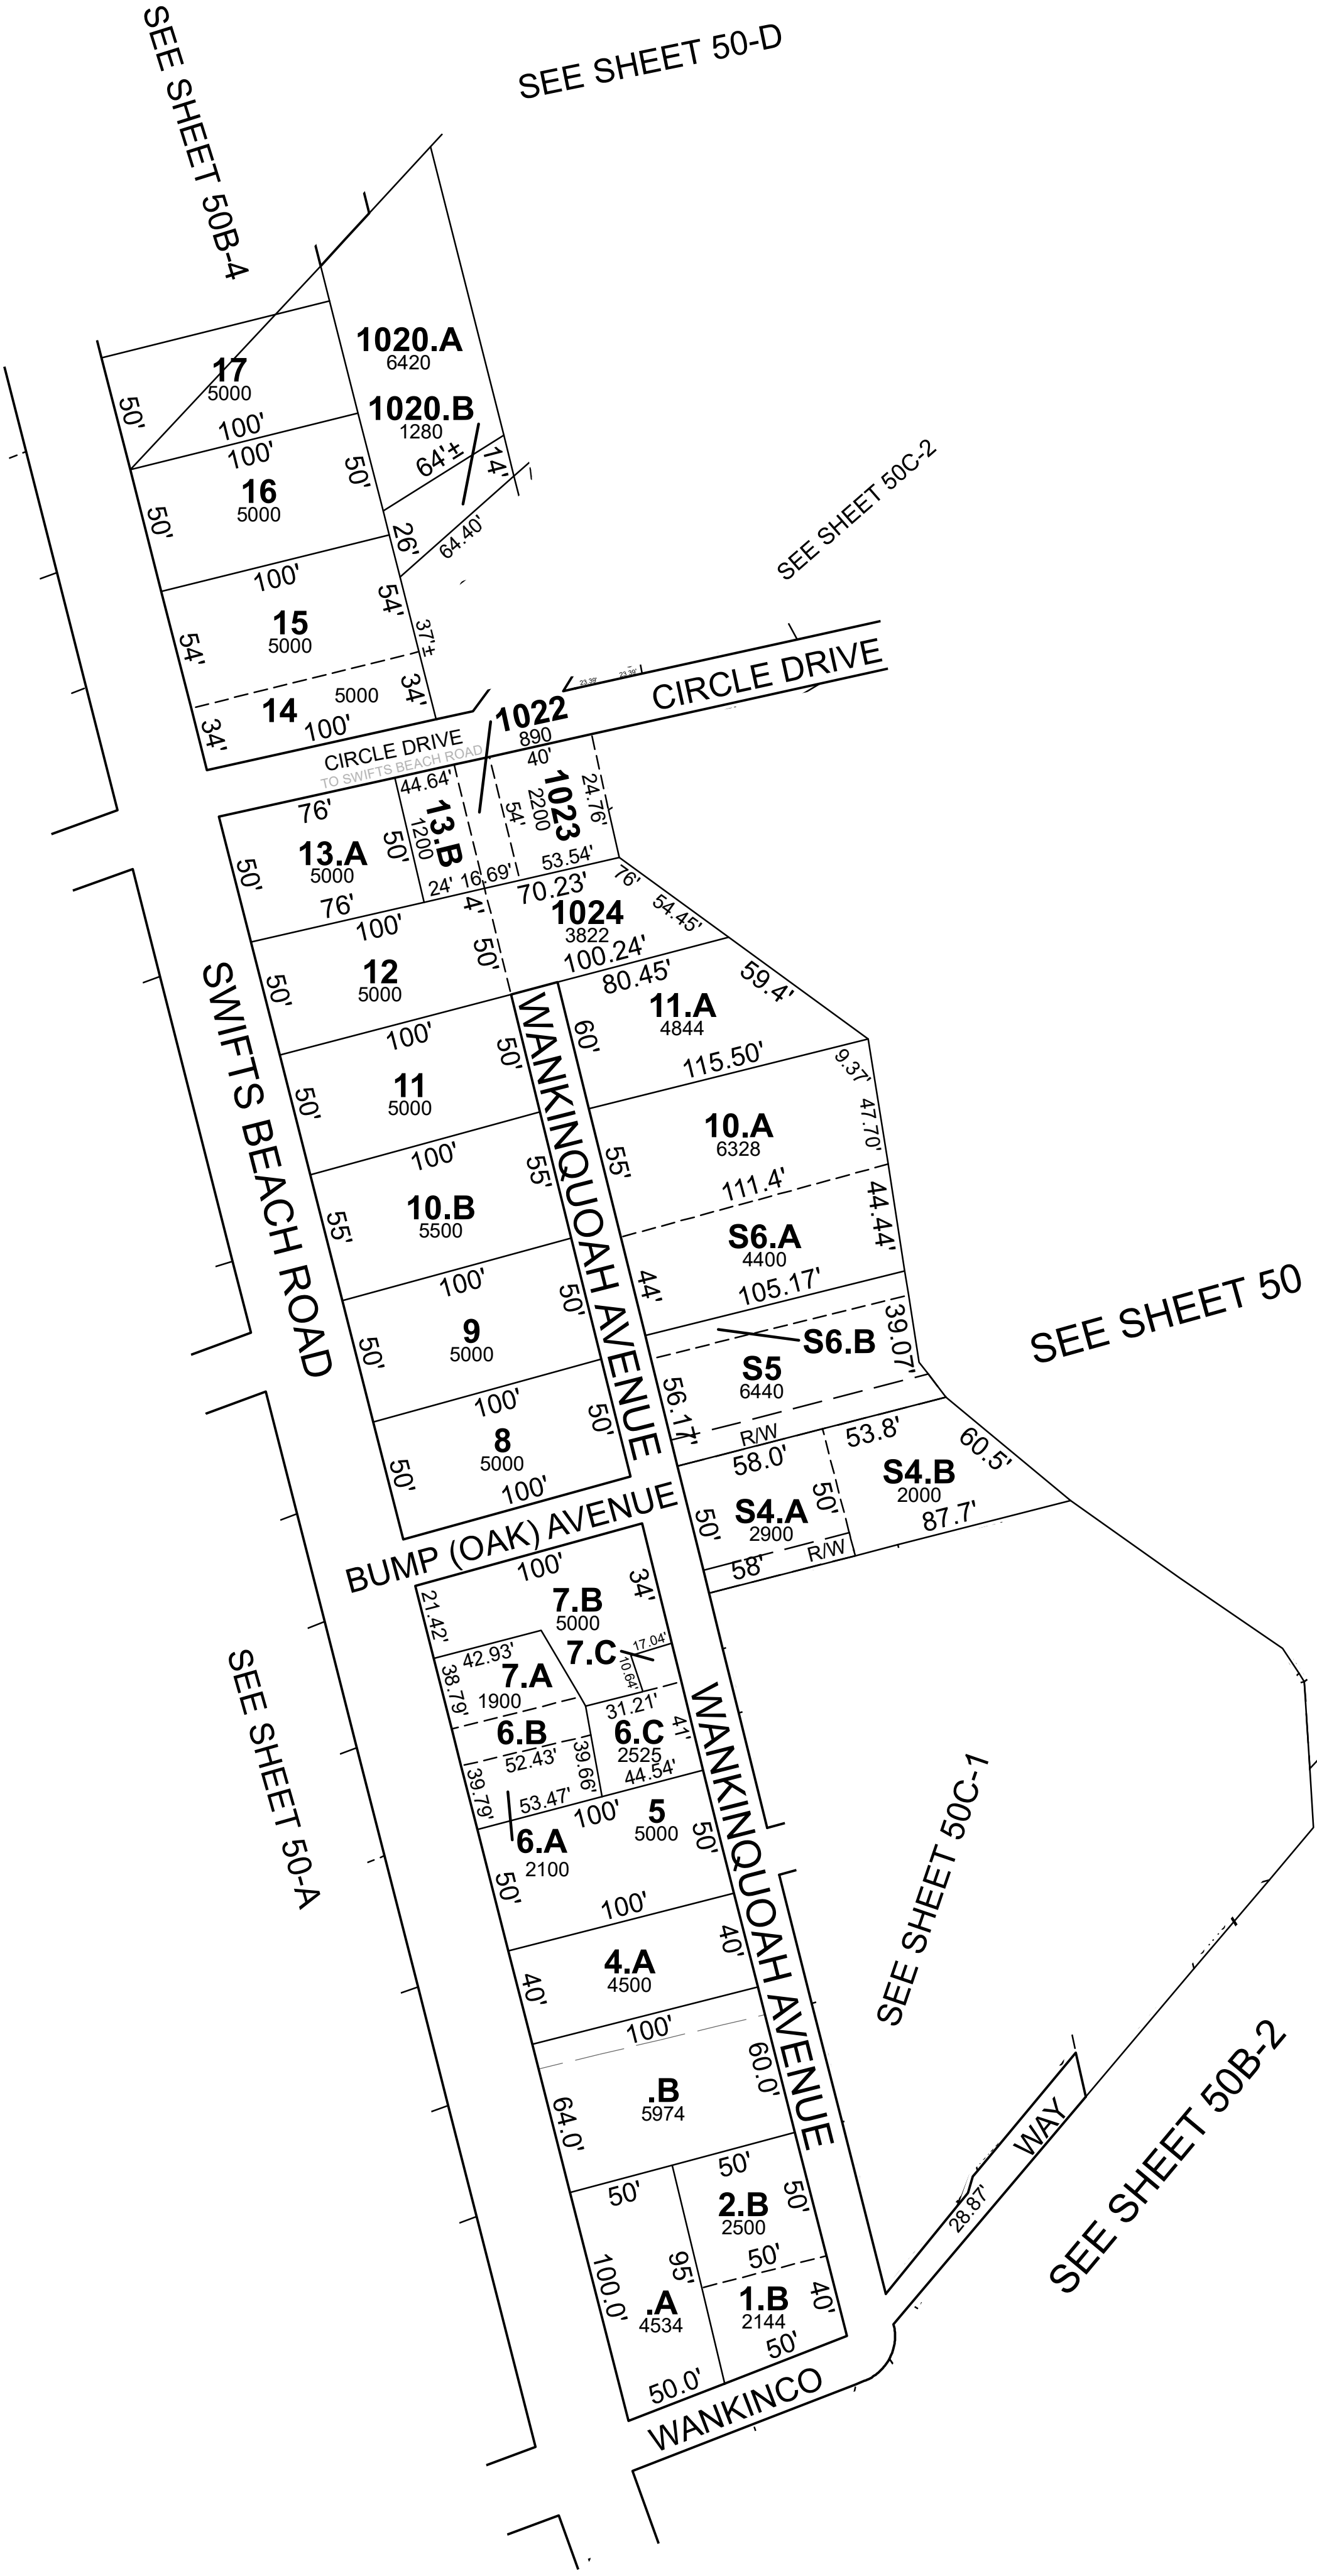

THIS MAP IS FOR ASSESSMENT PURPOSES. IT IS NOT VALID FOR LEGAL DESCRIPTION OR CONVEYANCE.  
THE HORIZONTAL DATUM IS THE MASSACHUSETTS STATE PLANE COORDINATE SYSTEM, NAD 83.  
ORIGINAL MAPS PREPARED WALTER E. ROWLEY, TOWN ENGINEER. MODIFIED BY FULL CIRCLE TECHNOLOGIES IN 2013.

REVISED & REPRINTED BY

CAI

Technologies

Precision Mapping. Geospatial Solutions.

11 Pleasant Street, Littleton, NH 03561  
800.322.4540 - www.cai-tech.com

LEGEND

RECORD DIMENSION

SCALED DIMENSION

WATER

COMMON OWNERSHIP

WETLANDS

FEET

50 25 0 50 100

10 5 0 10 20 30

METERS

SCALE: 1" = 50'

REVISED TO: JANUARY 1, 2022

PROPERTY MAPS

WAREHAM

MASSACHUSETTS

INDEX DIAGRAM

MAP NO.

50B-3