


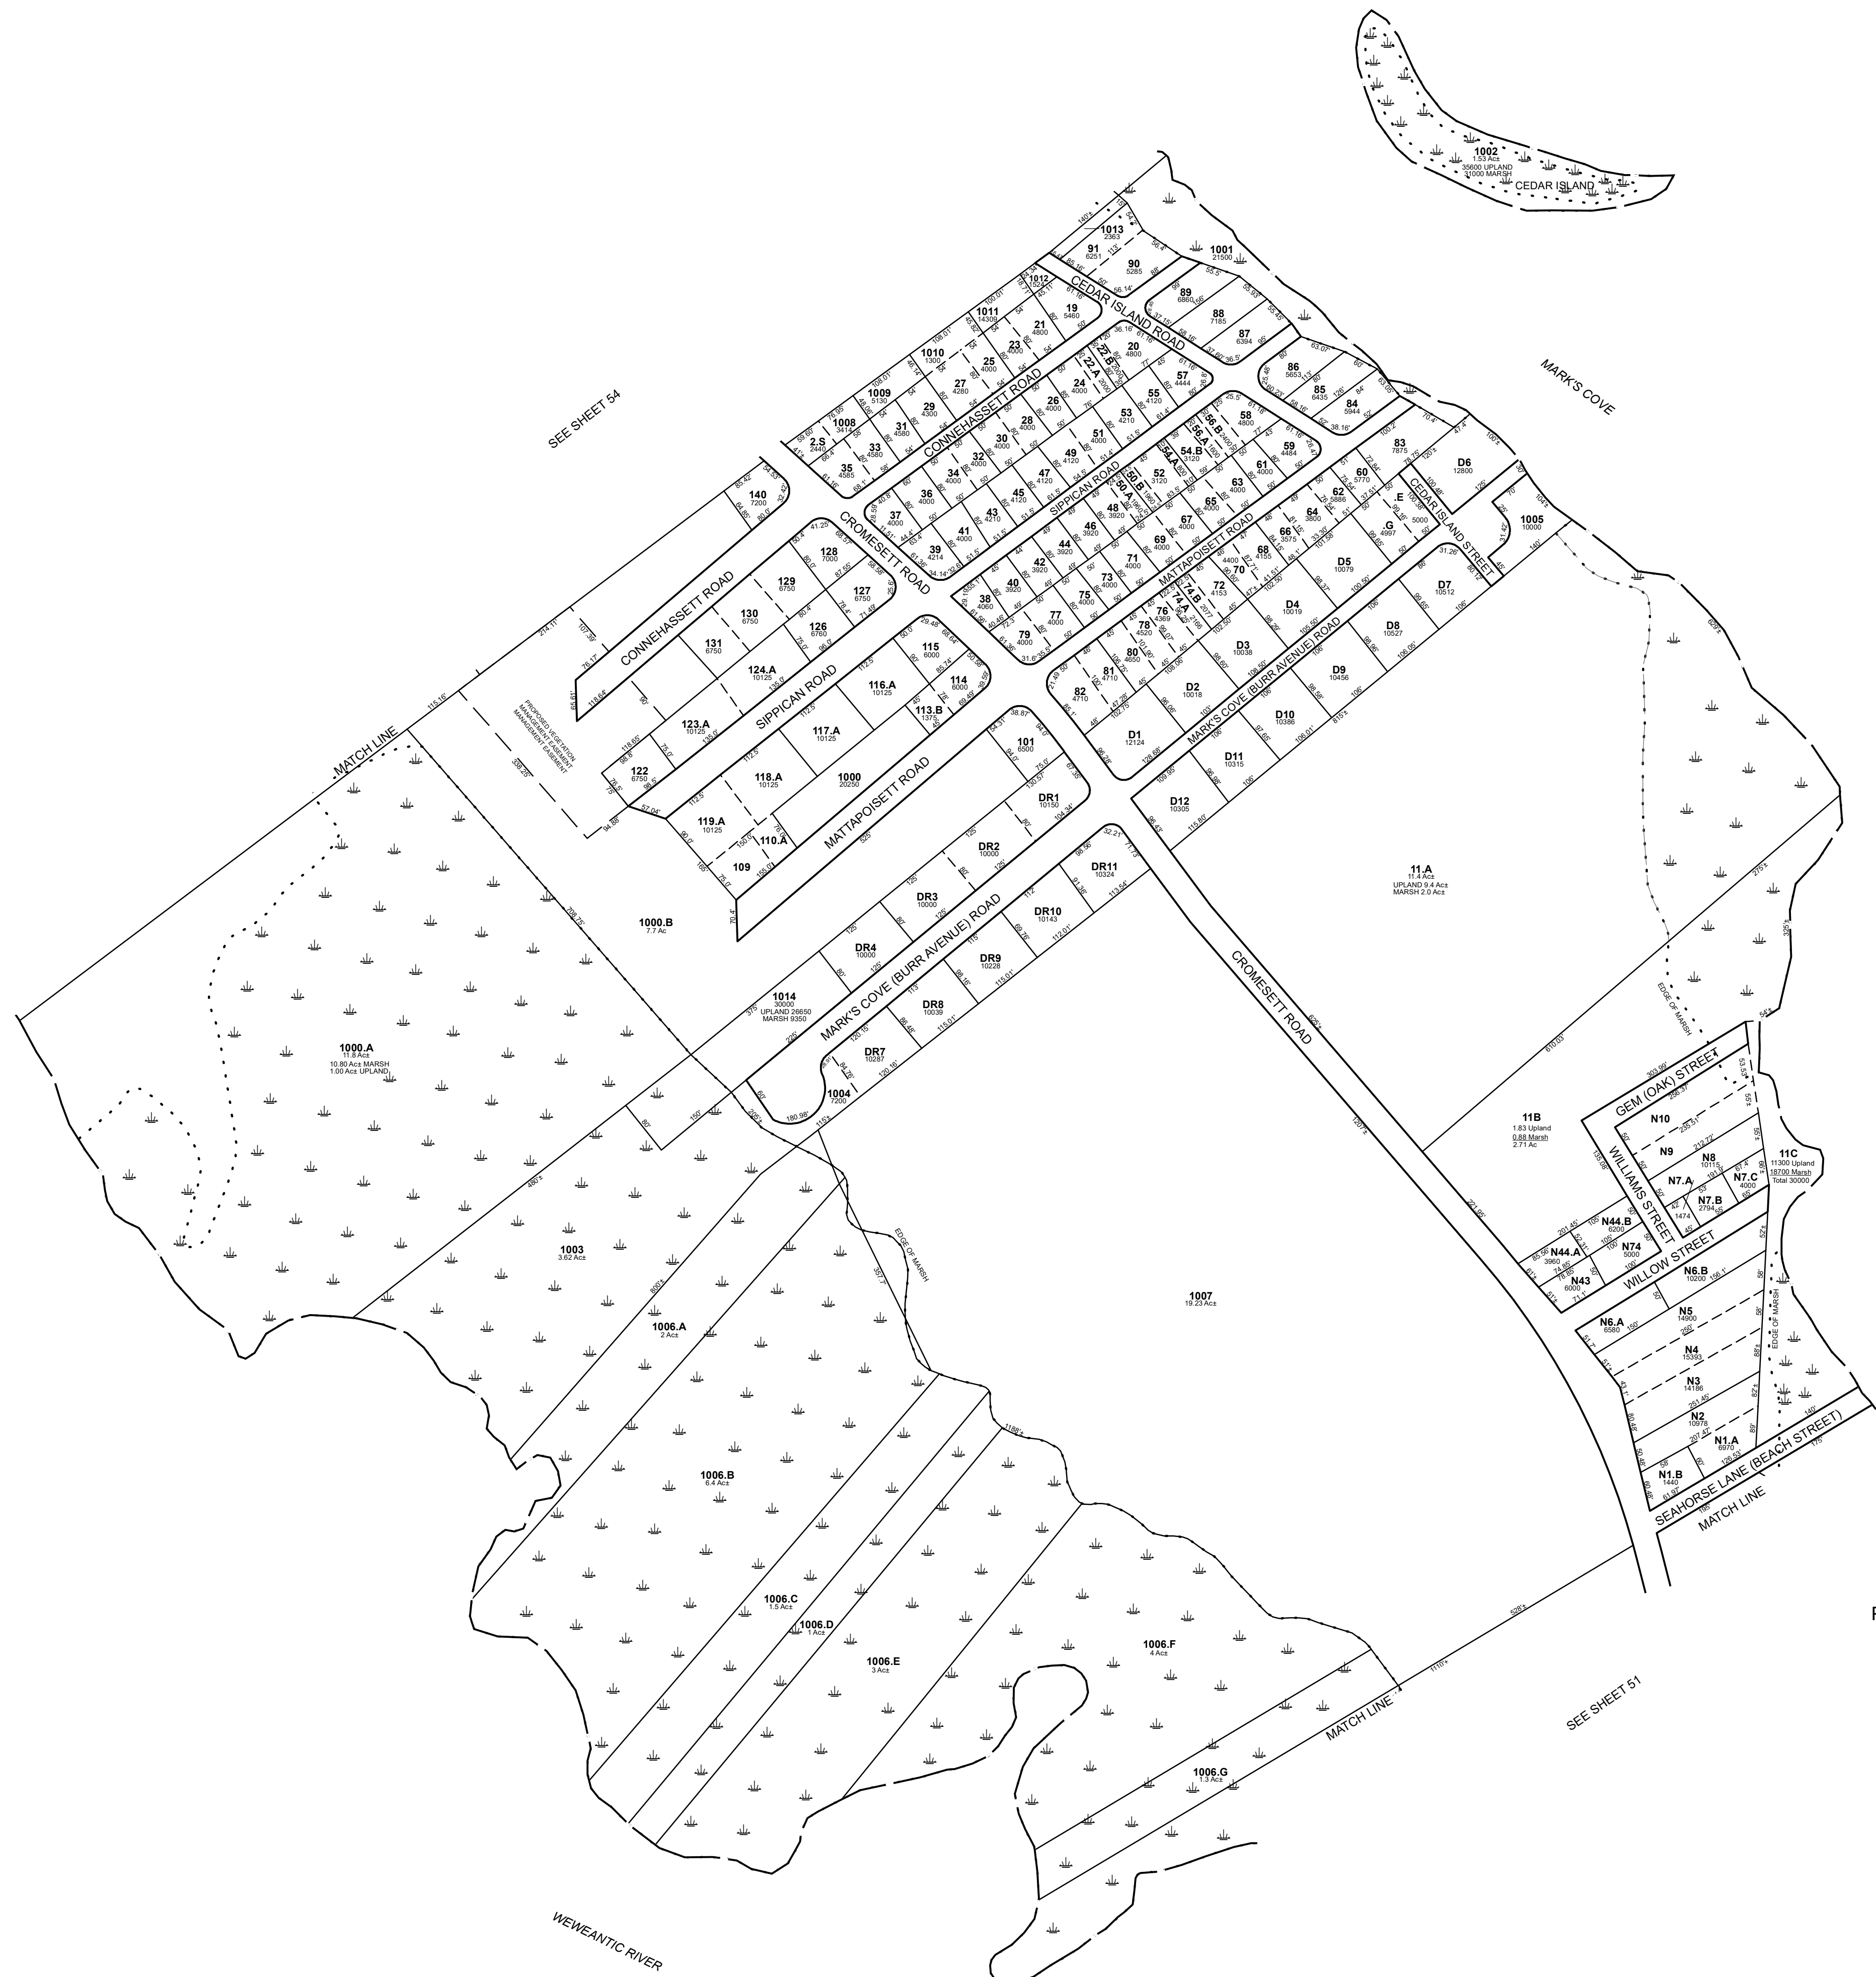

PLYMOUTH COUNTY REGISTRY OF DEEDS

THIS MAP IS FOR ASSESSMENT PURPOSES. IT IS NOT VALID FOR LEGAL DESCRIPTION OR CONVEYANCE.
THE HORIZONTAL DATUM IS THE MASSACHUSETTS STATE PLANE COORDINATE SYSTEM, NAD 83.
ORIGINAL MAPS PREPARED WALTER E. ROWLEY, TOWN ENGINEER. MODIFIED BY FULL CIRCLE TECHNOLOGIES IN 2013.

REVISED & REPRINTED BY
CAI Technologies
Precision Mapping. Geospatial Solutions.
11 Pleasant Street, Littleton, NH 03561
800.322.4540 - www.cai-tech.com

LEGEND

RECORD DIMENSION 100'
SCALED DIMENSION 100'S
WATER

COMMON OWNERSHIP
WETLANDS

FEET 150 75 0 150 300
SCALE: 1" = 150'
METERS 30 15 0 30 60 90
REVISED TO: JANUARY 1, 2022

PROPERTY MAPS
WAREHAM
MASSACHUSETTS

INDEX DIAGRAM

MAP NO.
52