


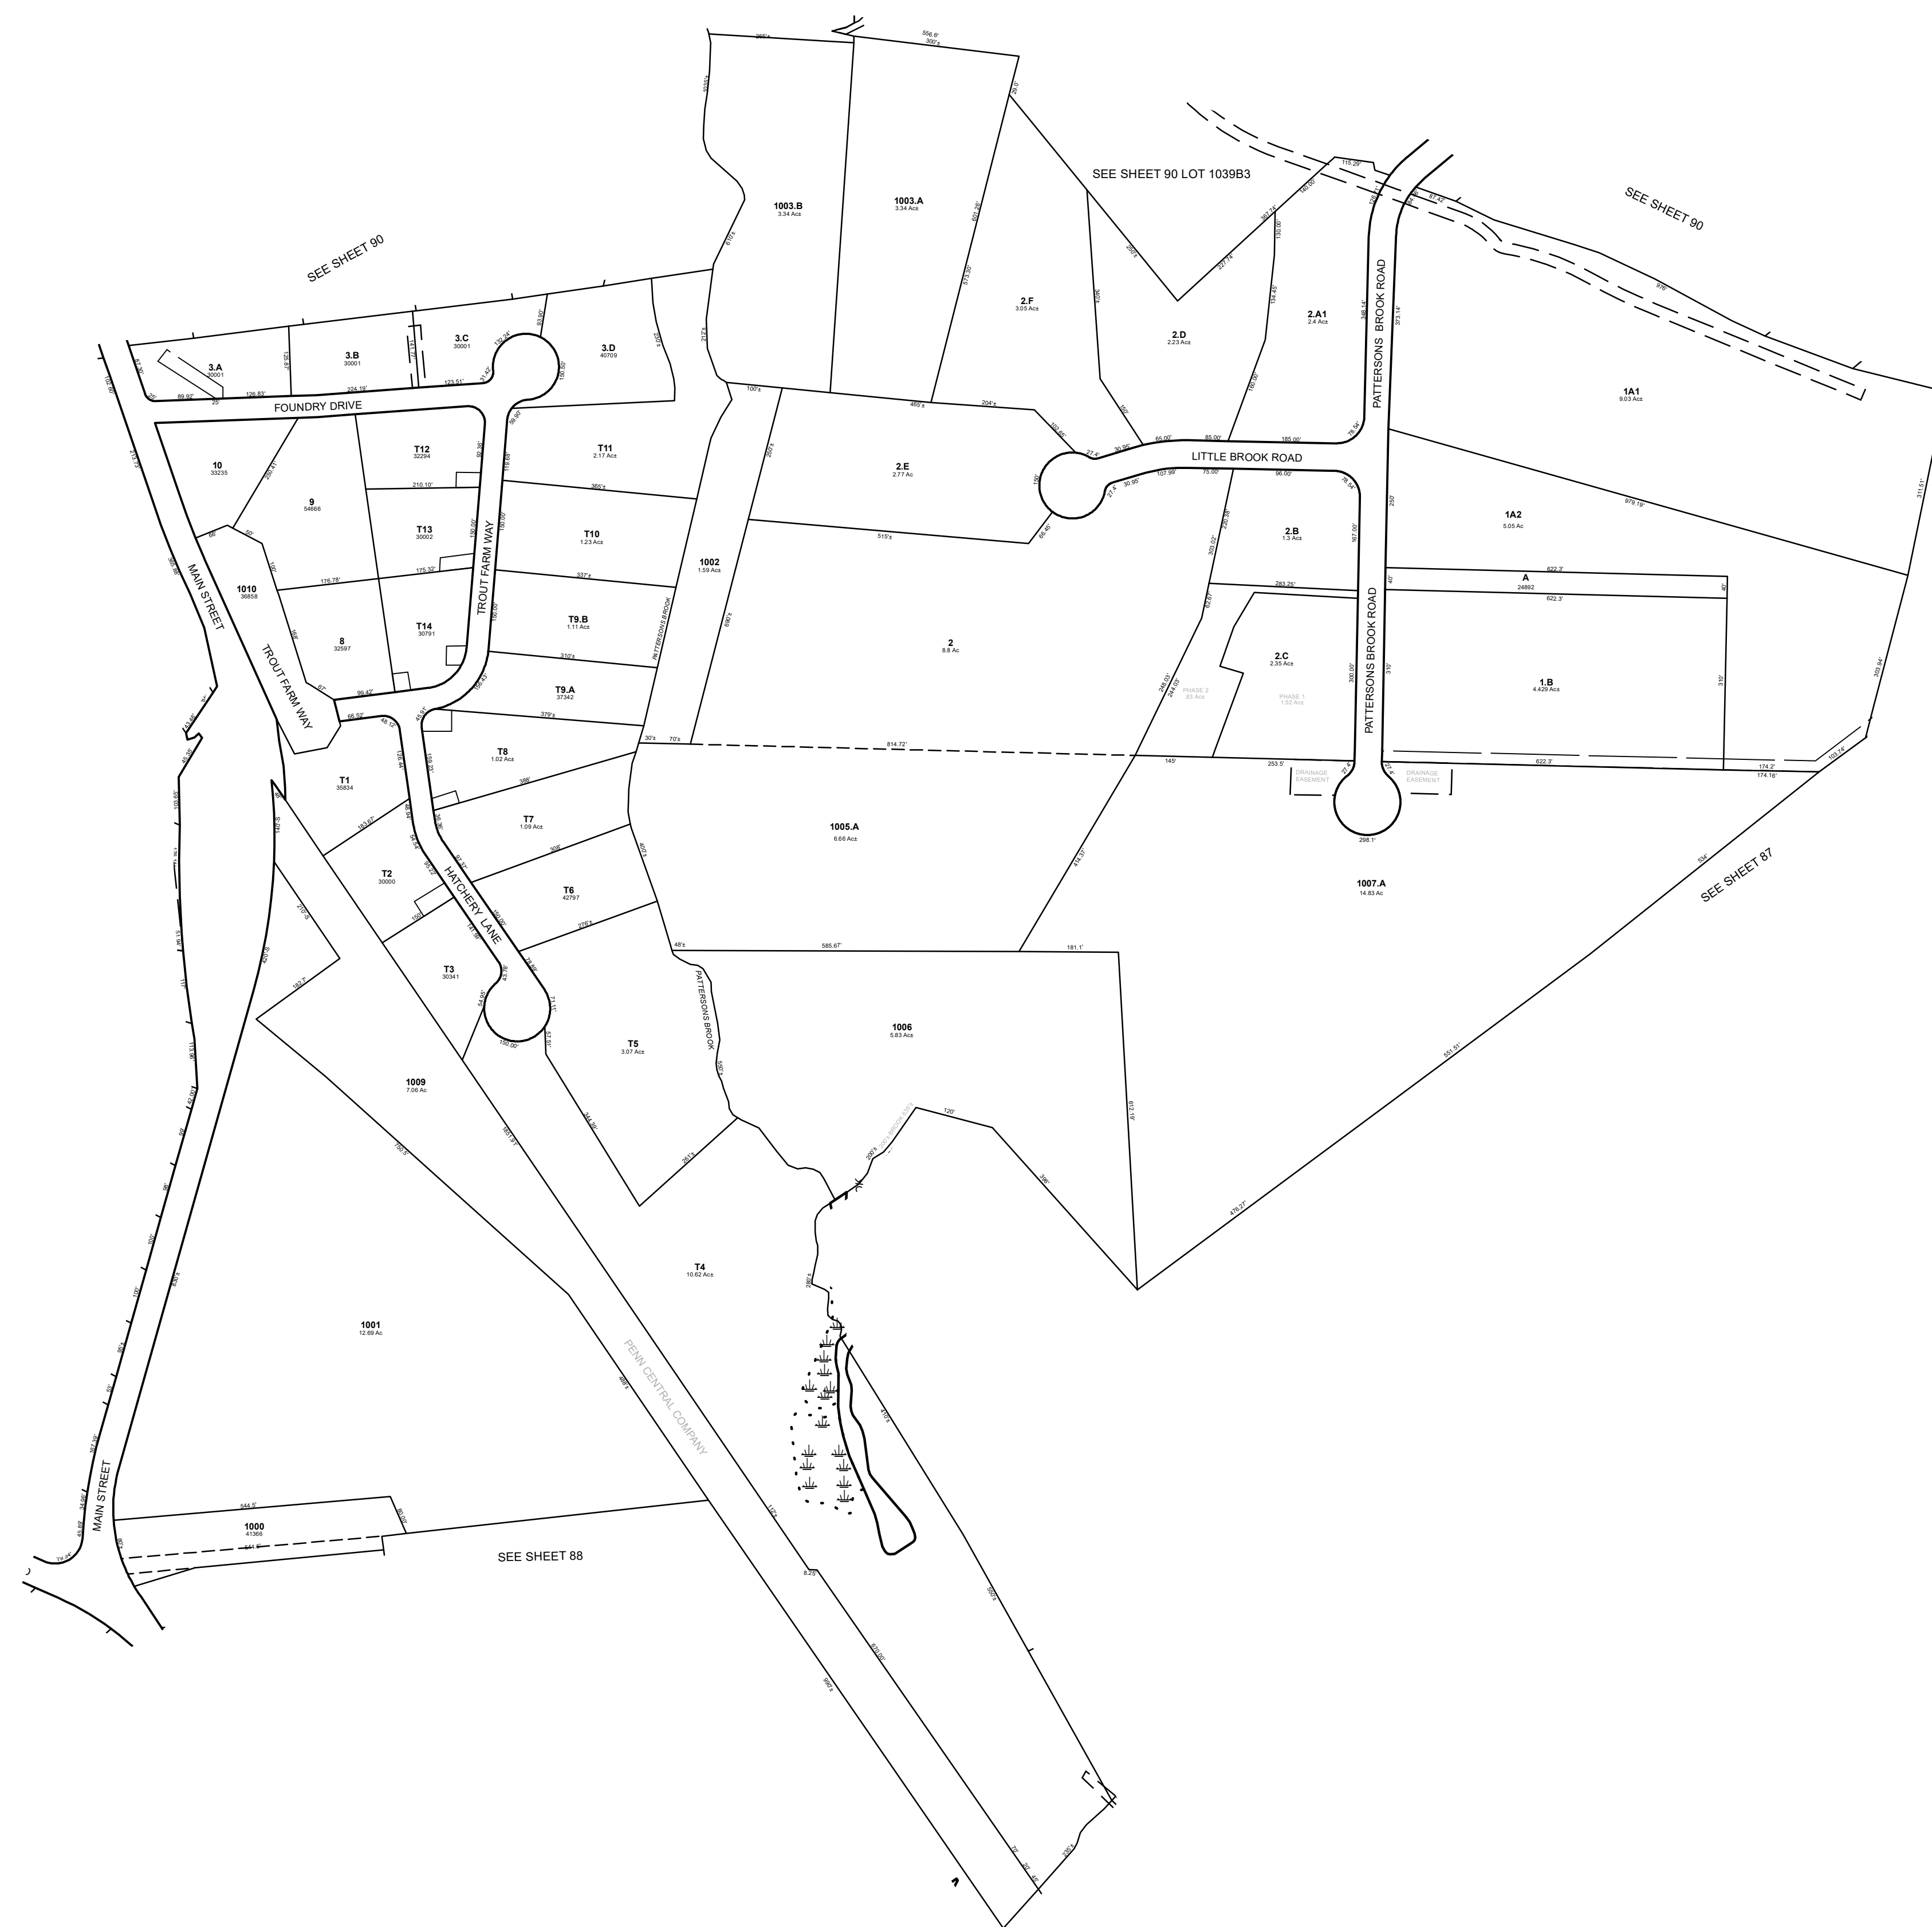

THIS MAP IS FOR ASSESSMENT PURPOSES. IT IS NOT VALID FOR LEGAL DESCRIPTION OR CONVEYANCE.

THE HORIZONTAL DATUM IS THE MASSACHUSETTS STATE PLANE COORDINATE SYSTEM, NAD 83.

ORIGINAL MAPS PREPARED WALTER E. ROWLEY, TOWN ENGINEER. MODIFIED BY FULL CIRCLE TECHNOLOGIES IN 2013.



REVISED & REPRINTED BY

**CAI Technologies**  
Precision Mapping. Geospatial Solutions.

11 Pleasant Street, Littleton, NH 03561  
800.322.4540 - [www.cai-tech.com](http://www.cai-tech.com)

**LEGEND**

|                  |                                                                                       |                  |                                                                                       |
|------------------|---------------------------------------------------------------------------------------|------------------|---------------------------------------------------------------------------------------|
| RECORD DIMENSION | 100'                                                                                  | COMMON OWNERSHIP | ---                                                                                   |
| SCALED DIMENSION | 100'S                                                                                 | WETLANDS         |  |
| WATER            |  |                  |                                                                                       |


SCALE: 1" = 200'

FEET 200 100 0 200 400

METERS 50 25 0 50 100 150

REVISED TO: JANUARY 1, 2022

PROPERTY MAPS  
**WAREHAM**  
MASSACHUSETTS

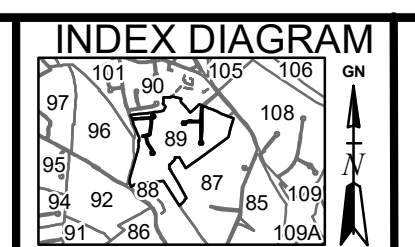

MAP NO.

89