

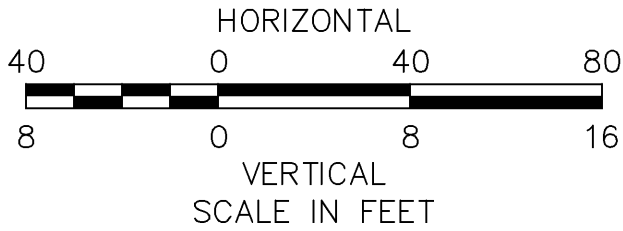



PROFILE

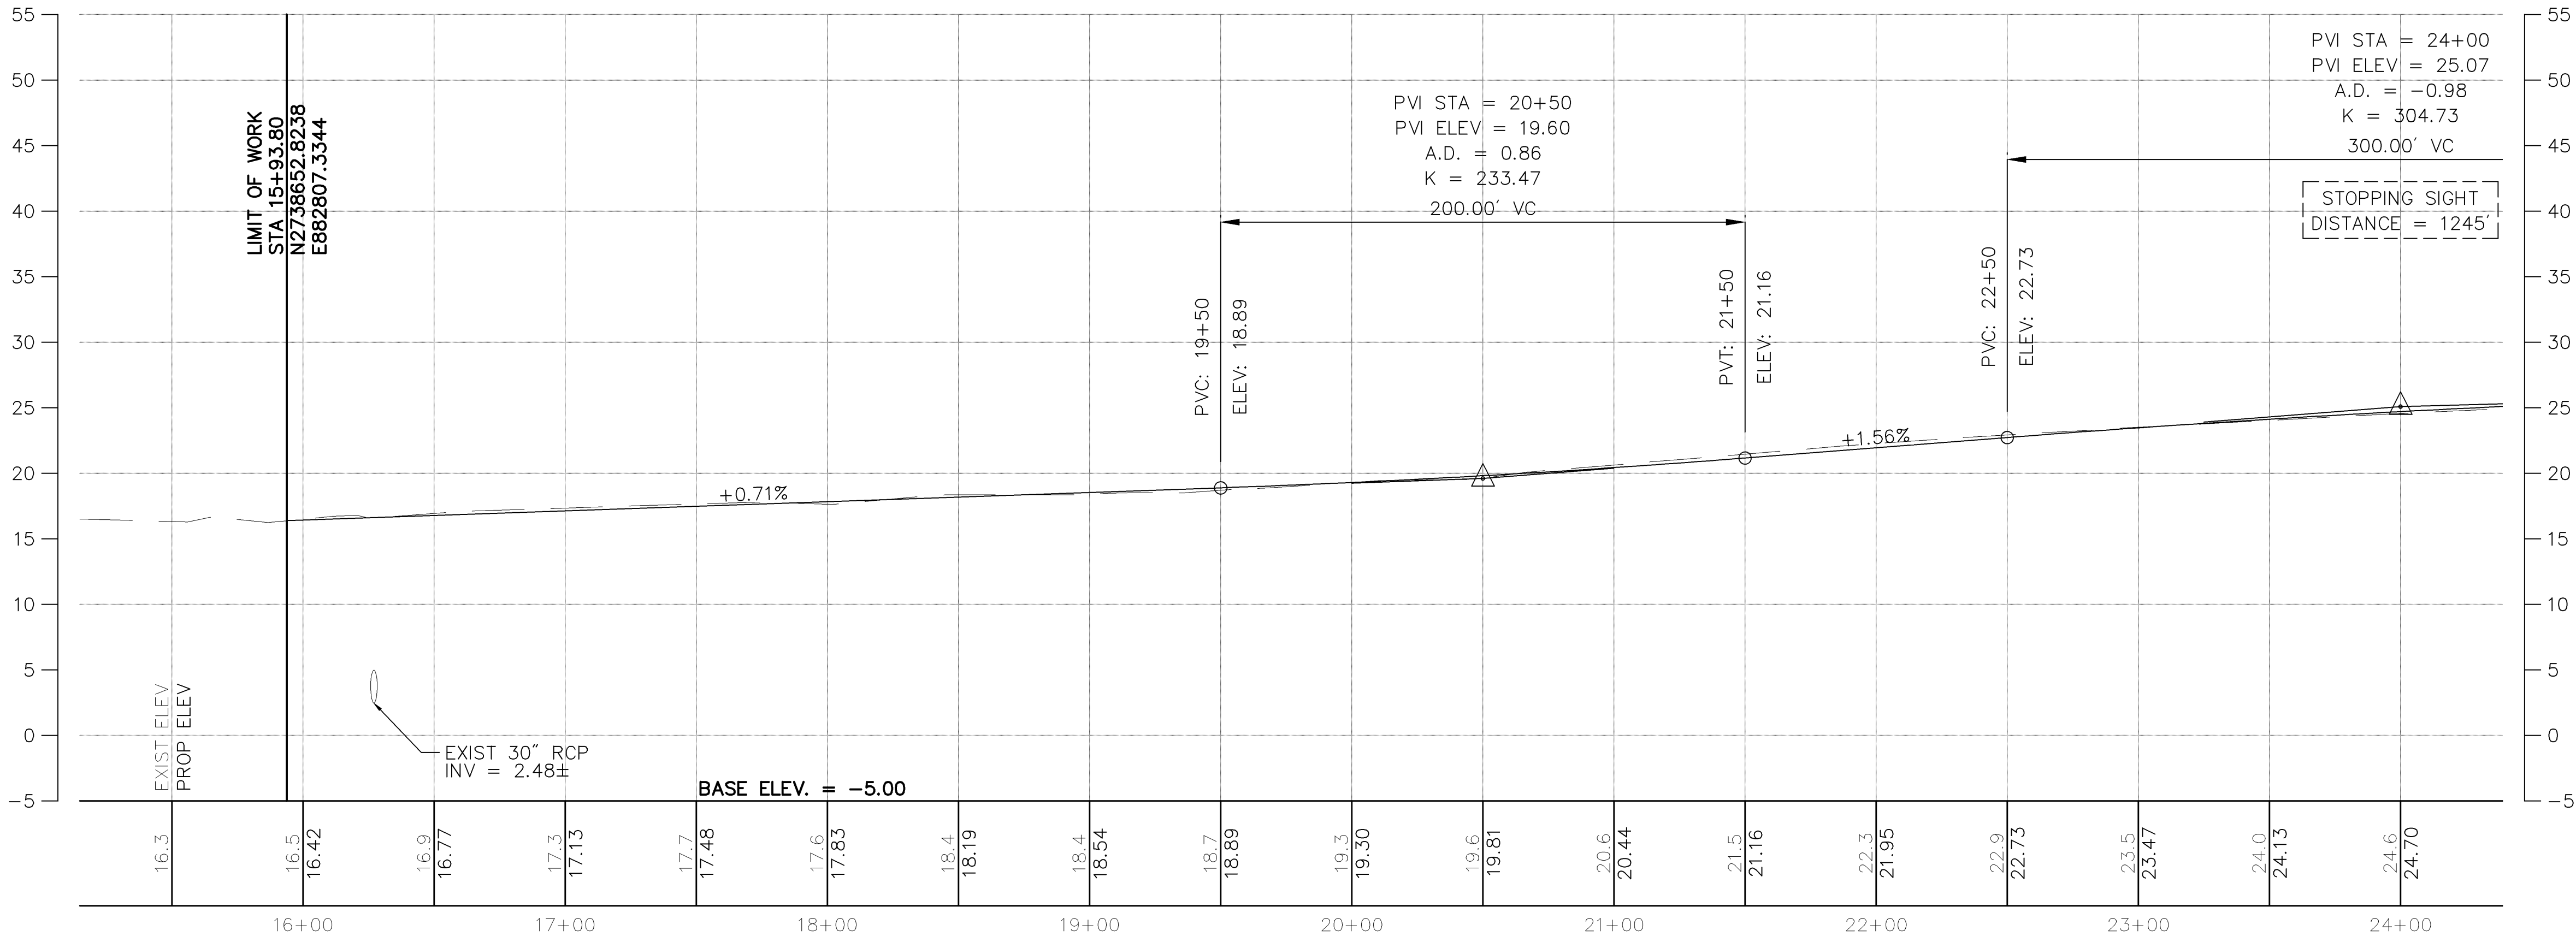

FOR GENERAL PLANS SEE SHEET NO. 6

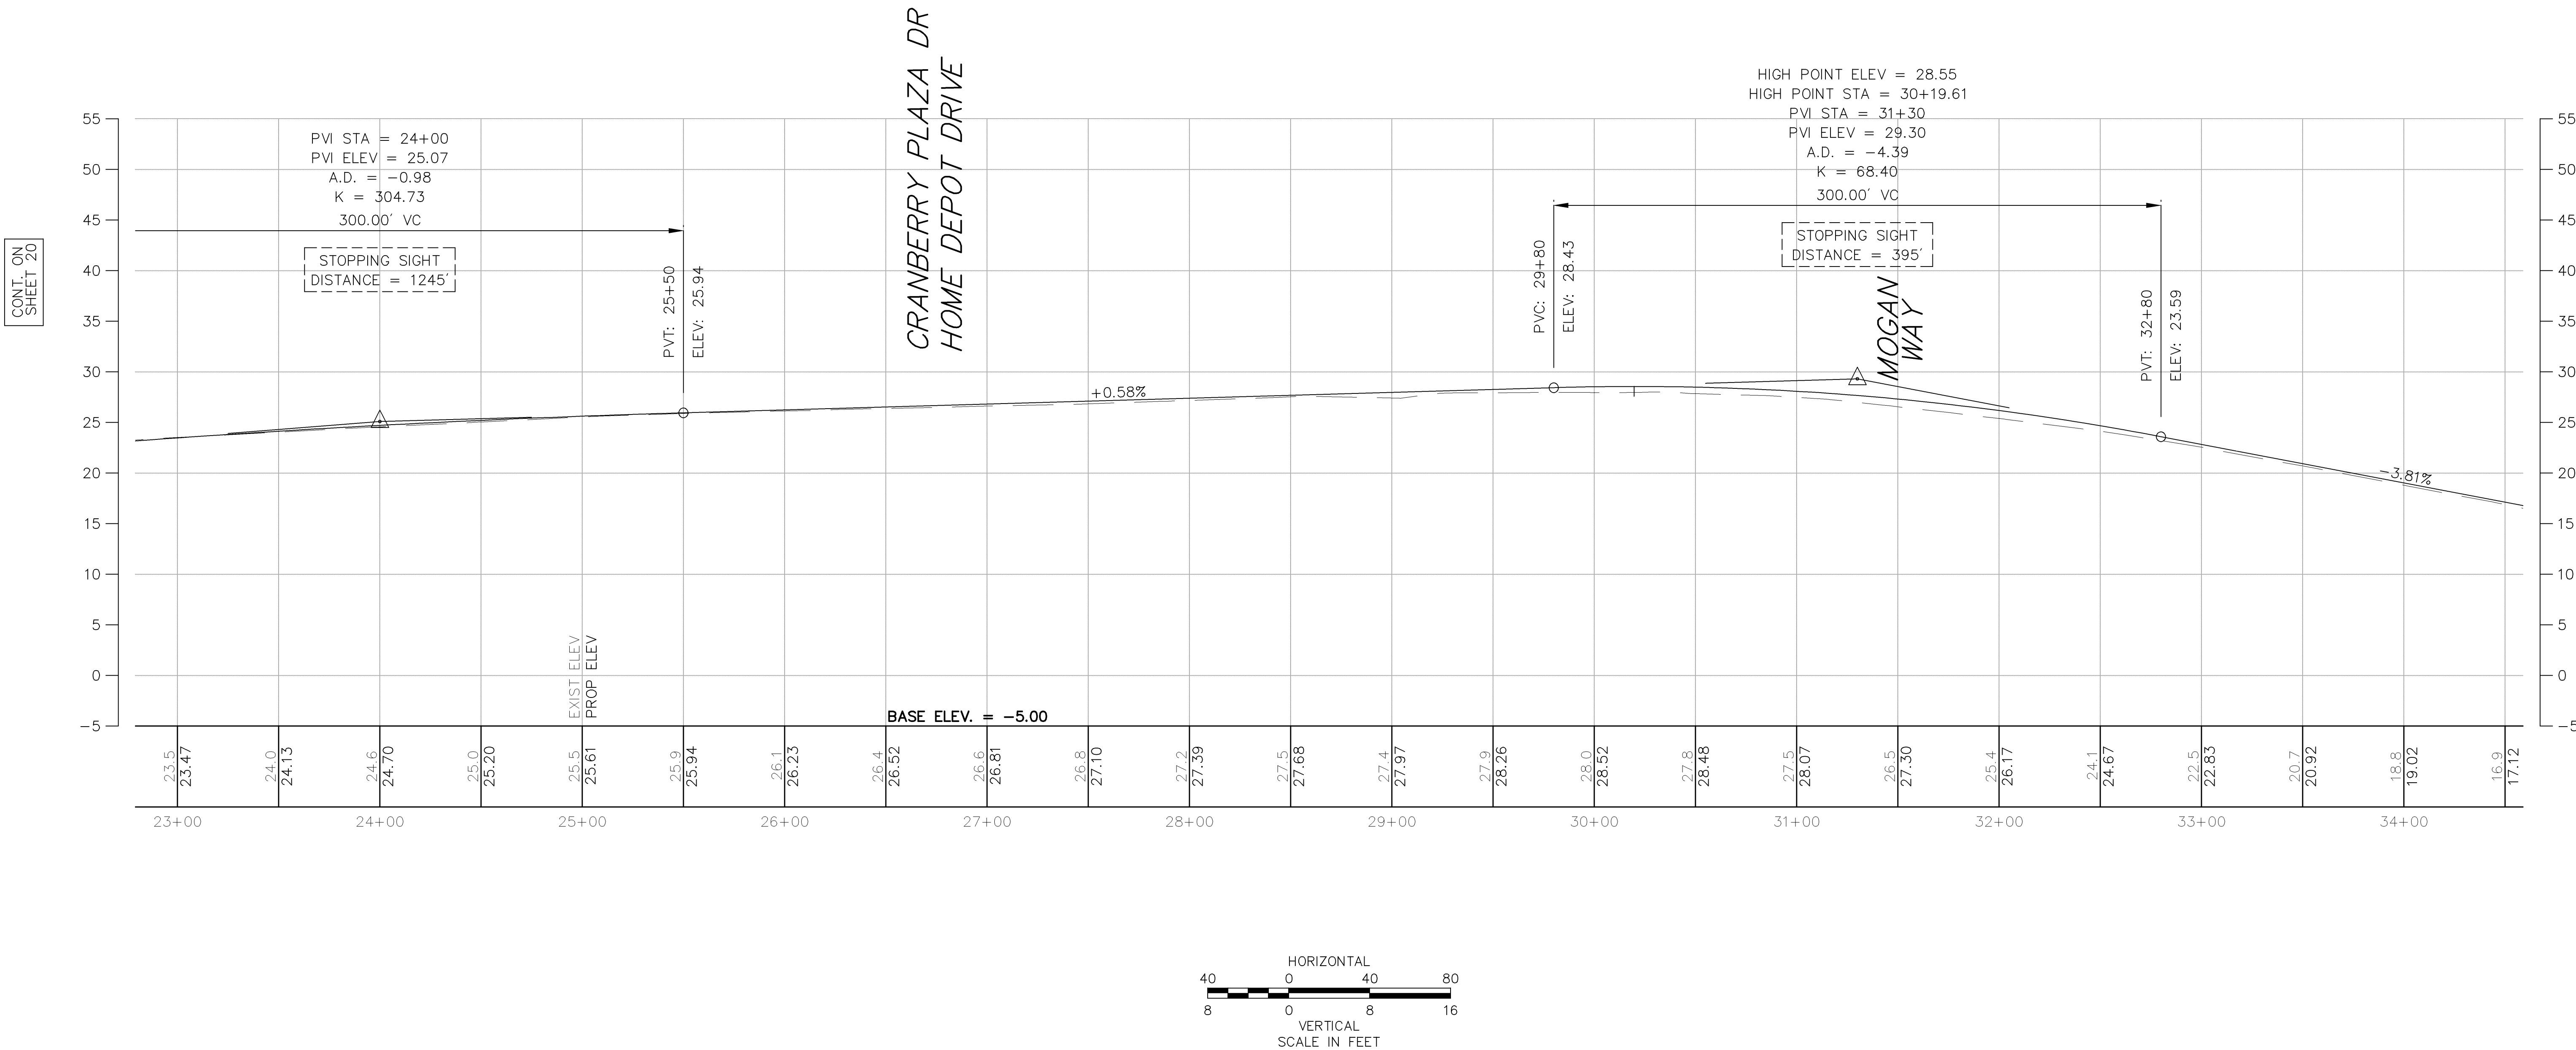


FOR GENERAL PLANS SEE SHEET NO. 7


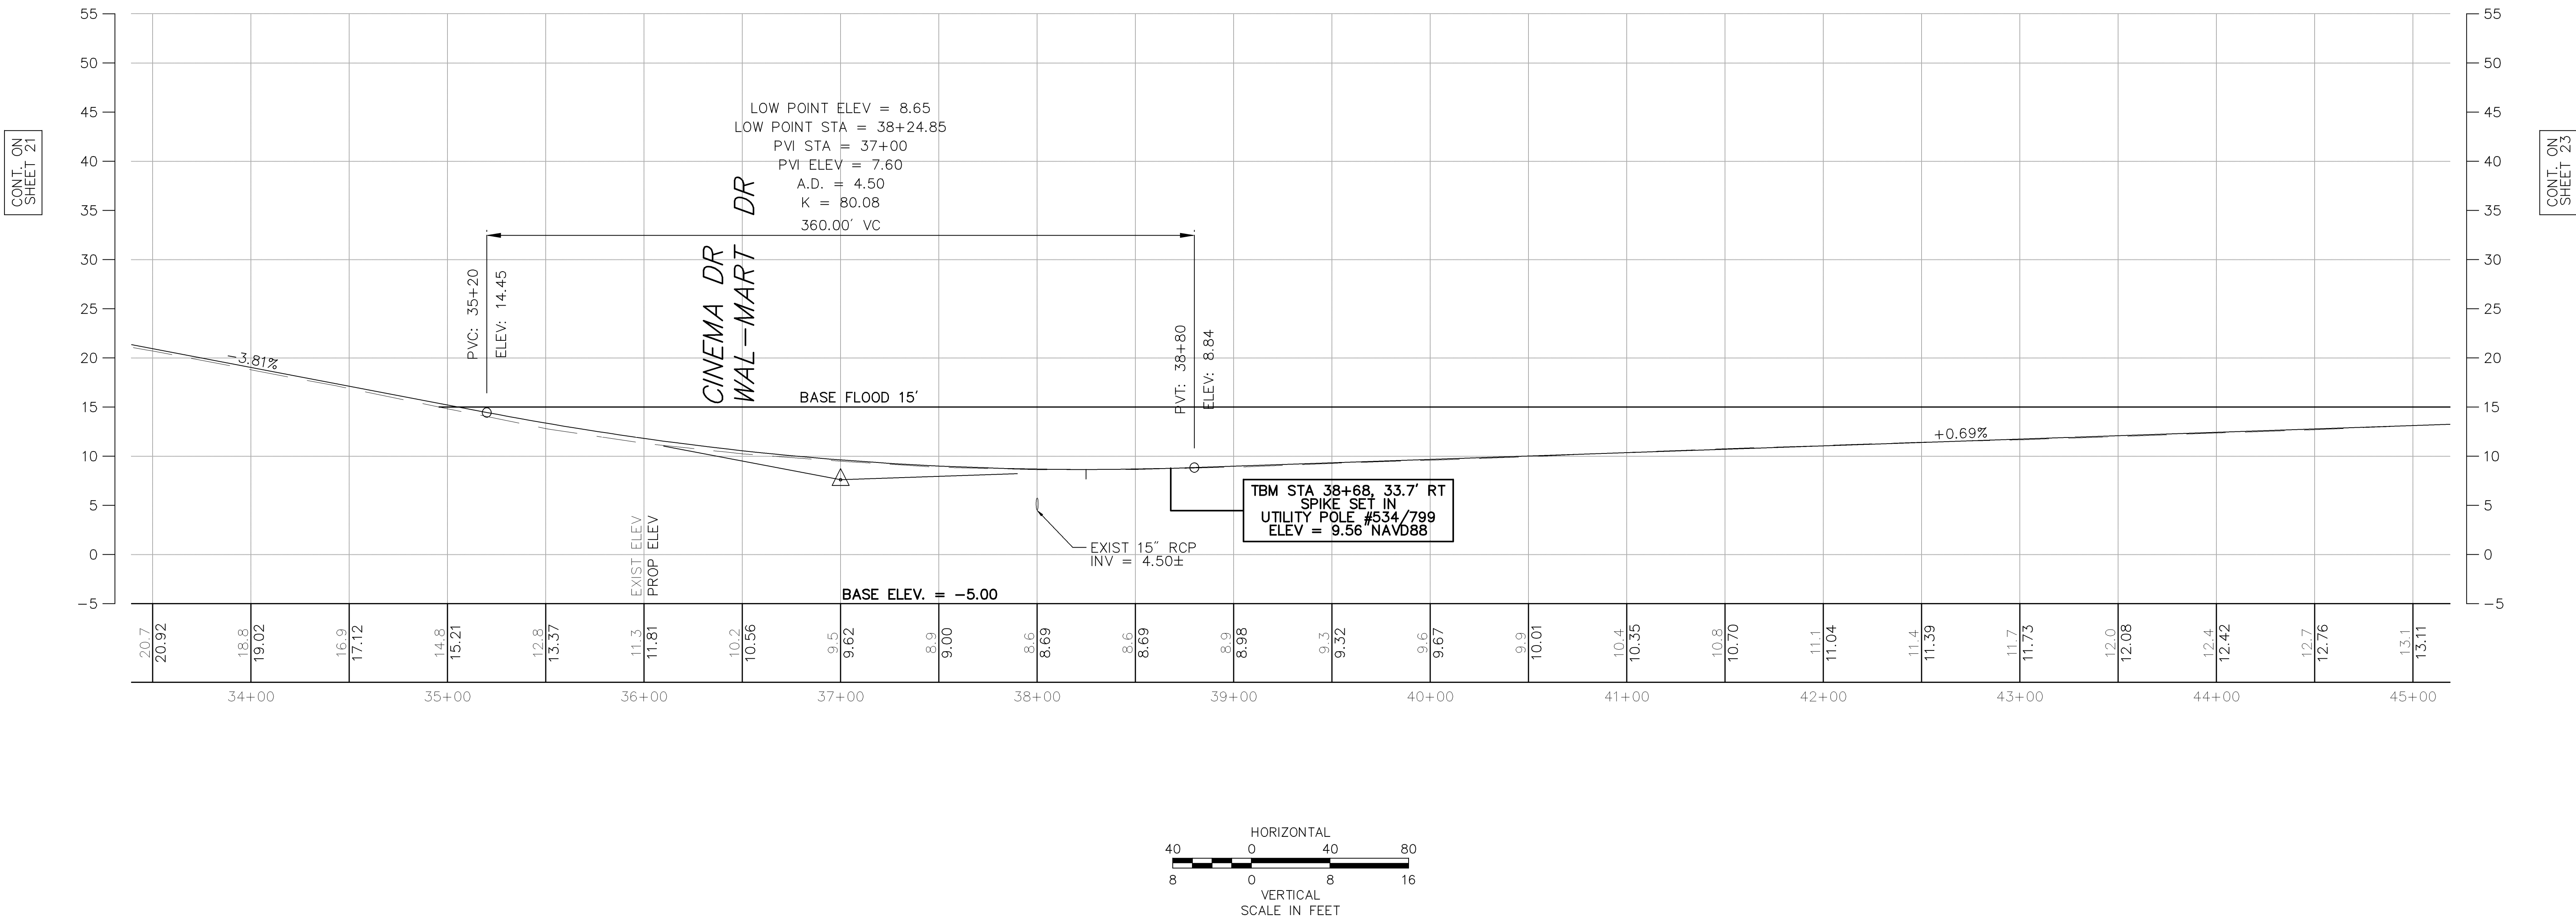


FOR GENERAL PLANS SEE SHEET NO. 8

PROFILE

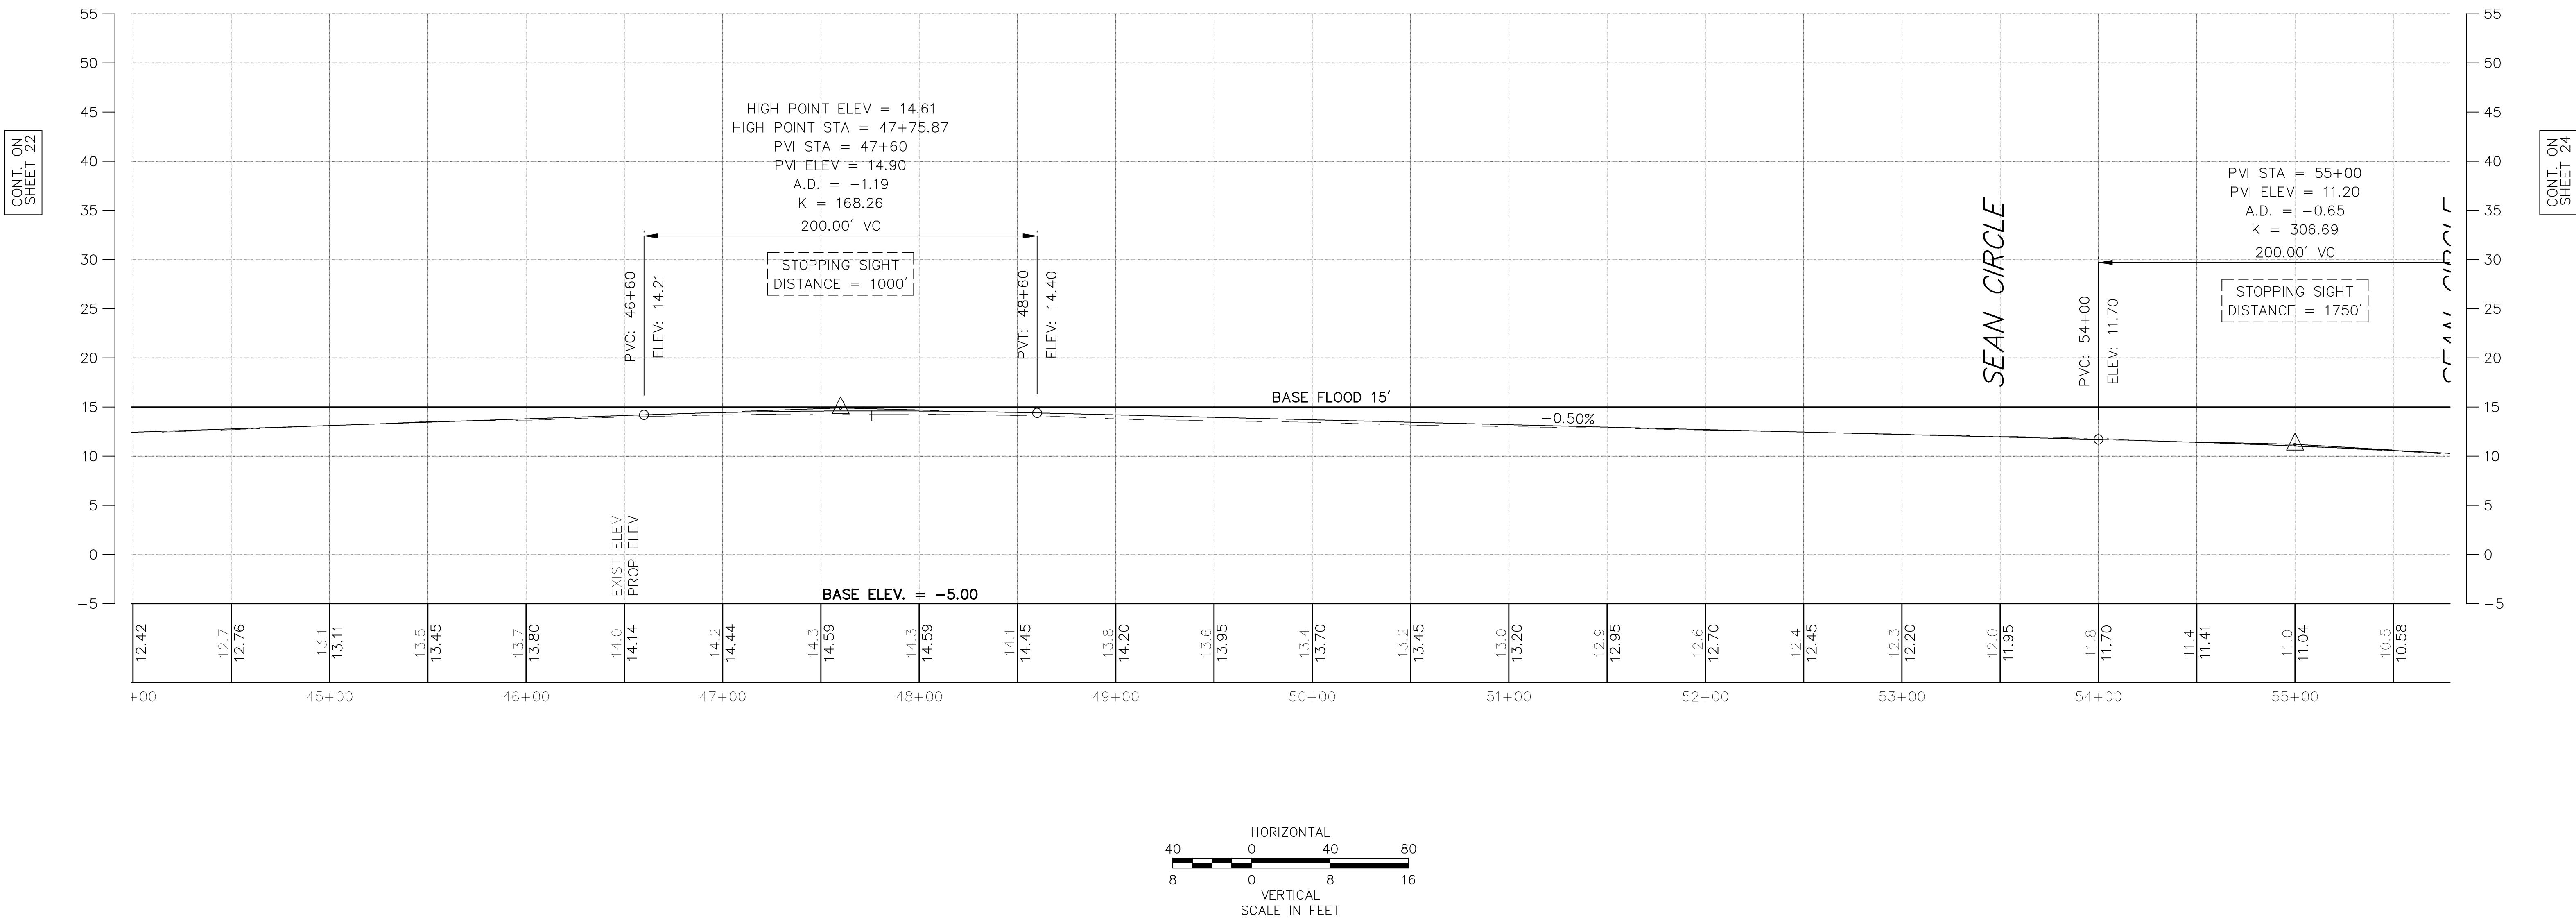


FOR GENERAL PLANS SEE SHEET NO. 9

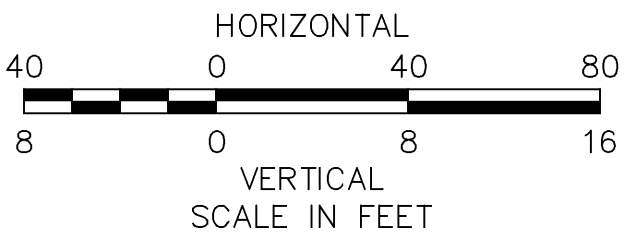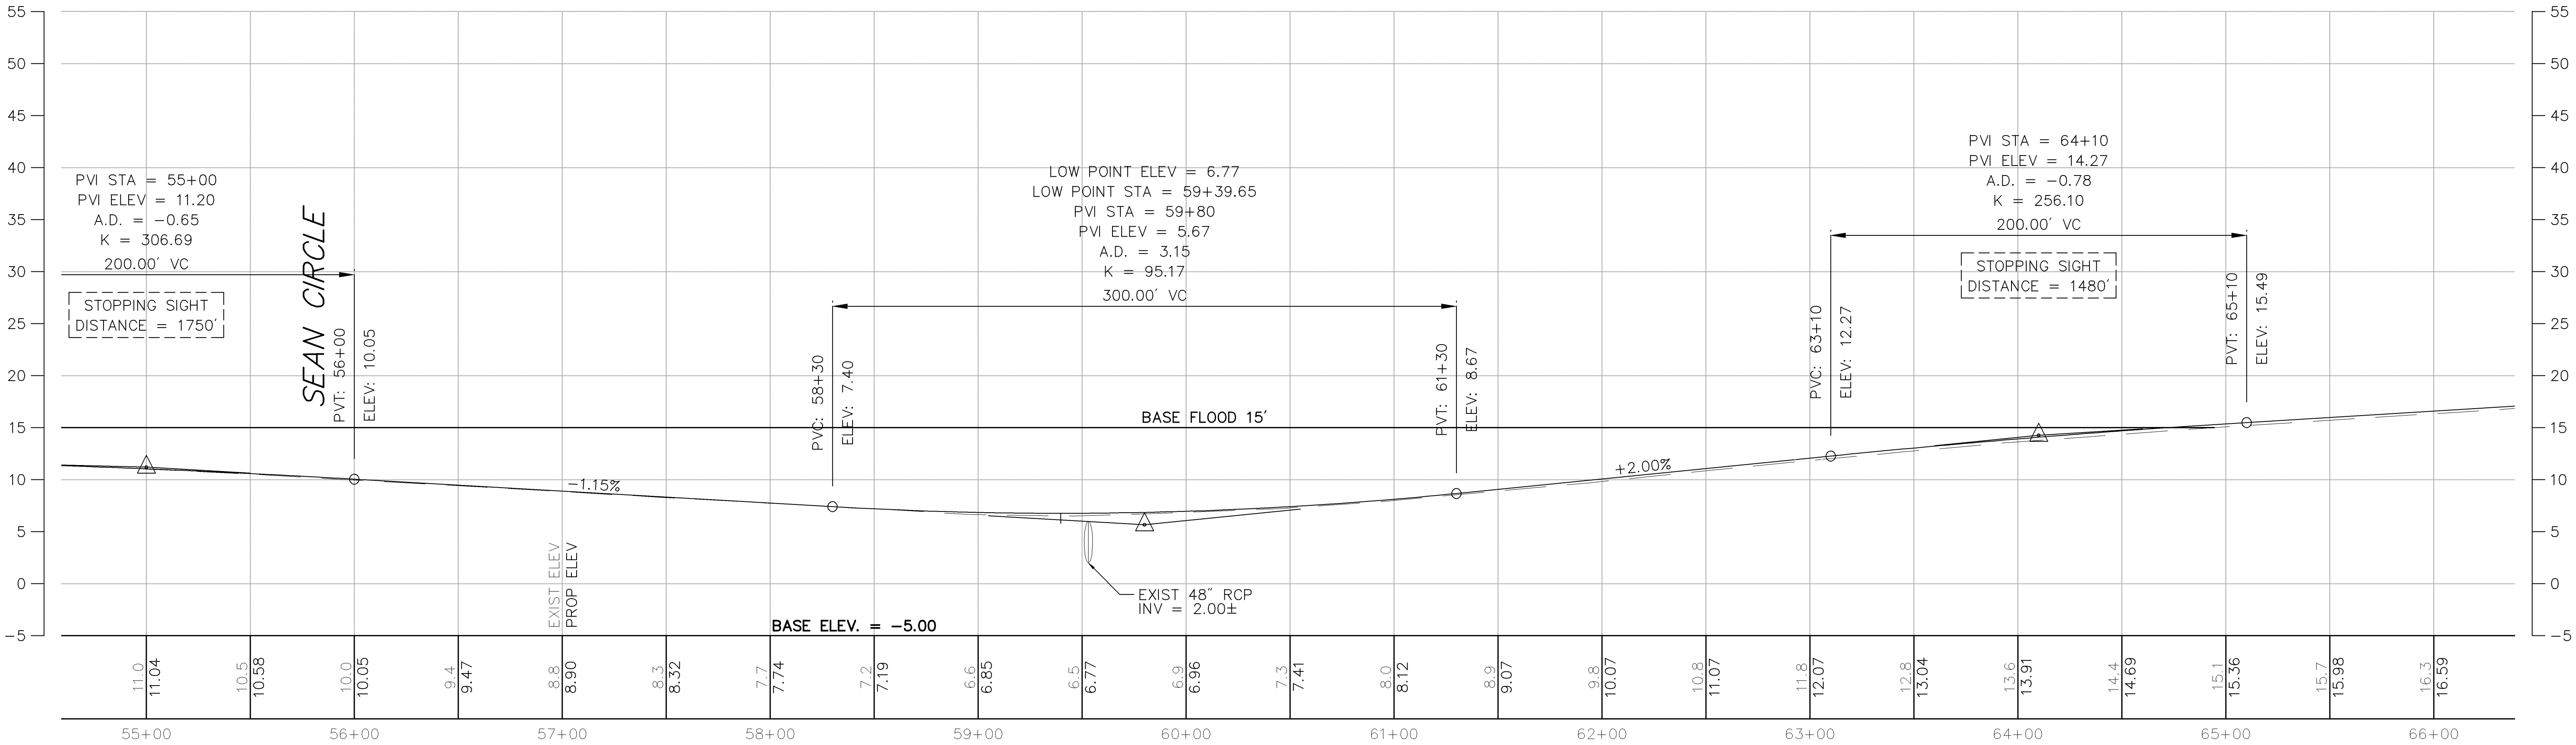

FOR GENERAL PLANS SEE SHEET NO. 10

PROFILE

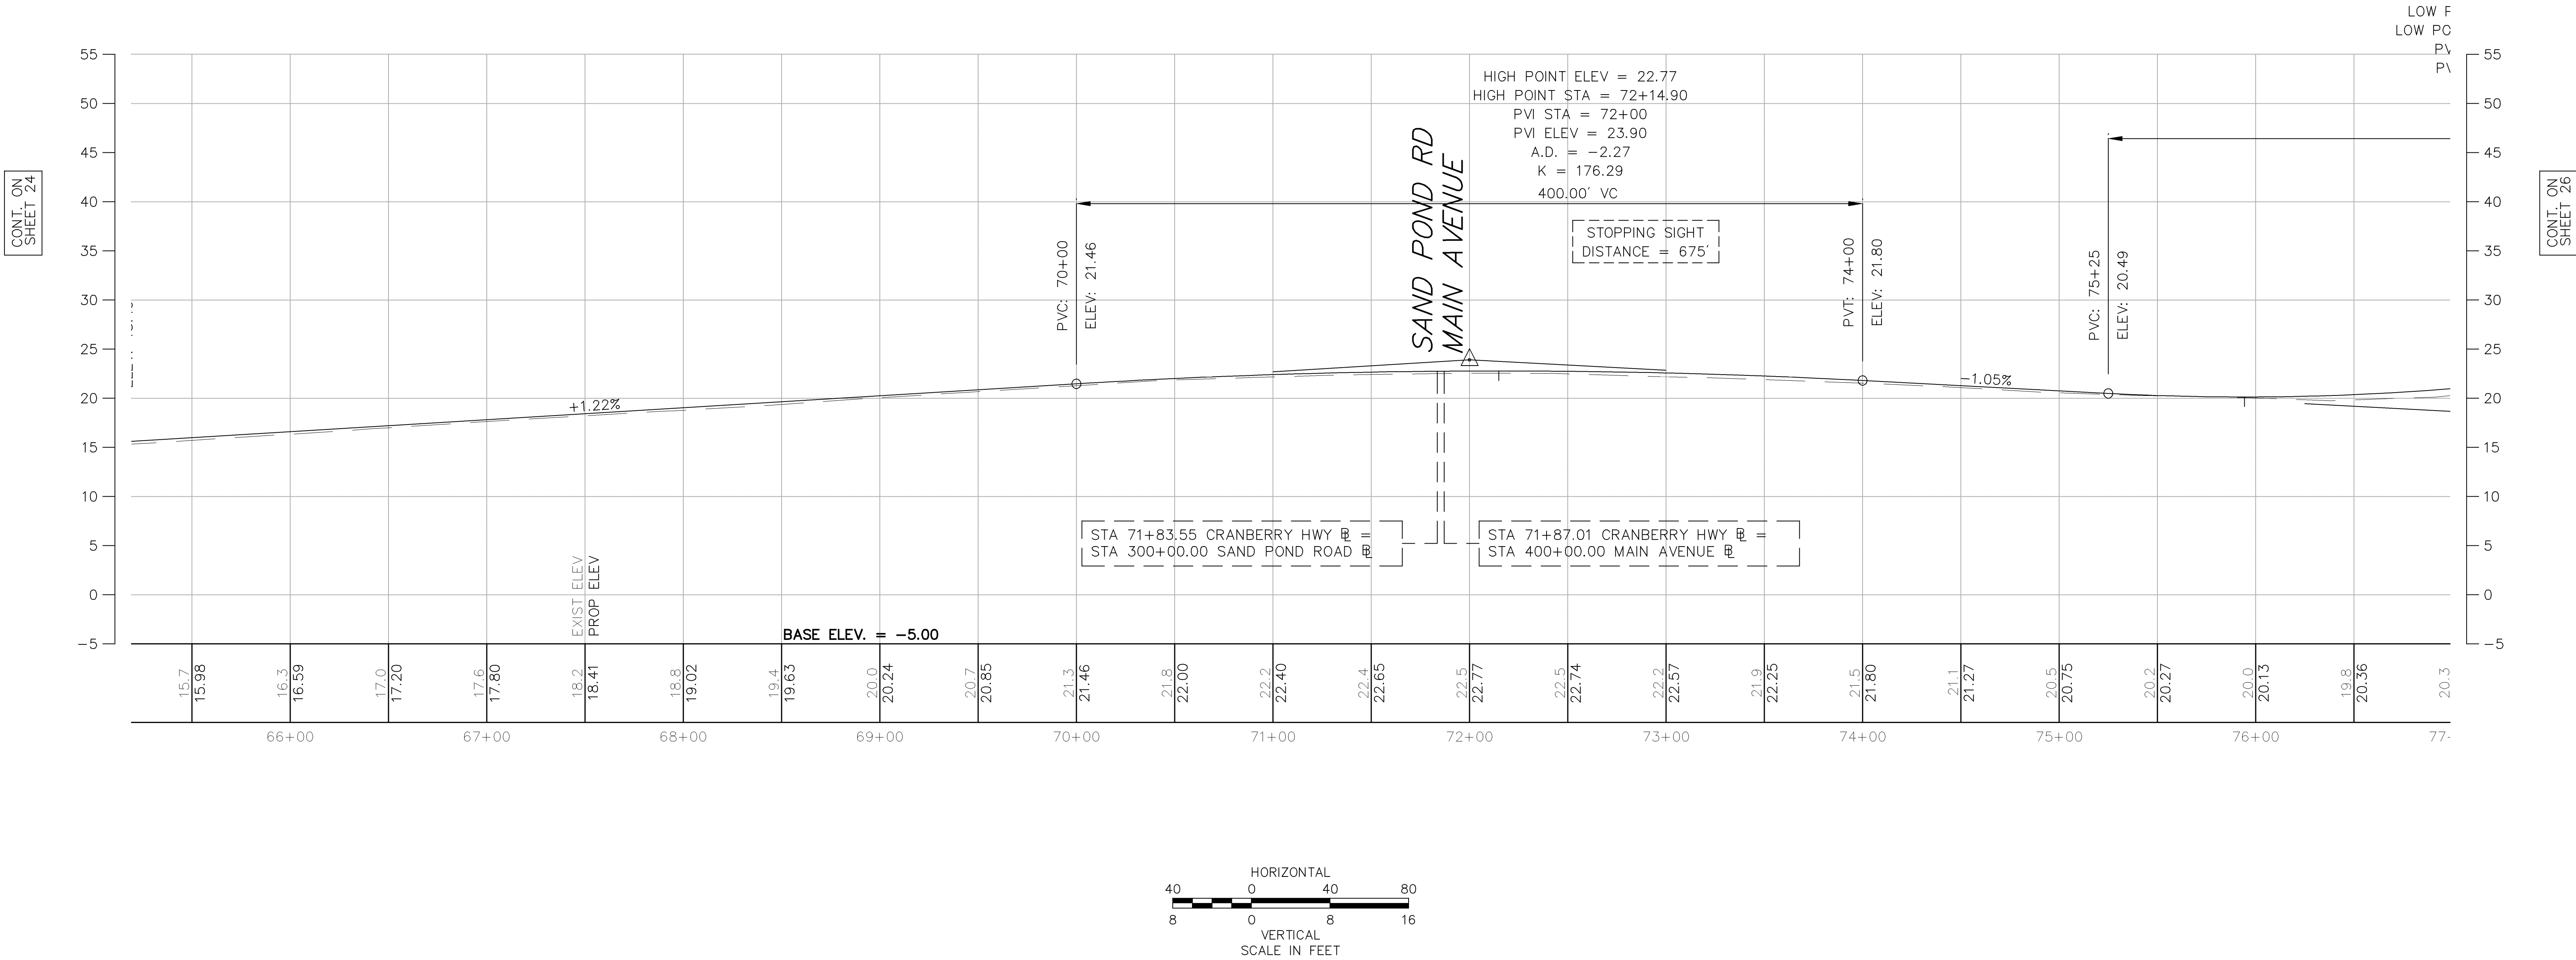


FOR GENERAL PLANS SEE SHEET NO. 11

WAREHAM
CRANBERRY HIGHWAY (ROUTES 6 & 28)

STATE	FED. AID PROJ. NO.	SHEET NO.	TOTAL SHEETS
MASS.	XXXX	26	81
PROJECT FILE NO. 117106			



PROFILE

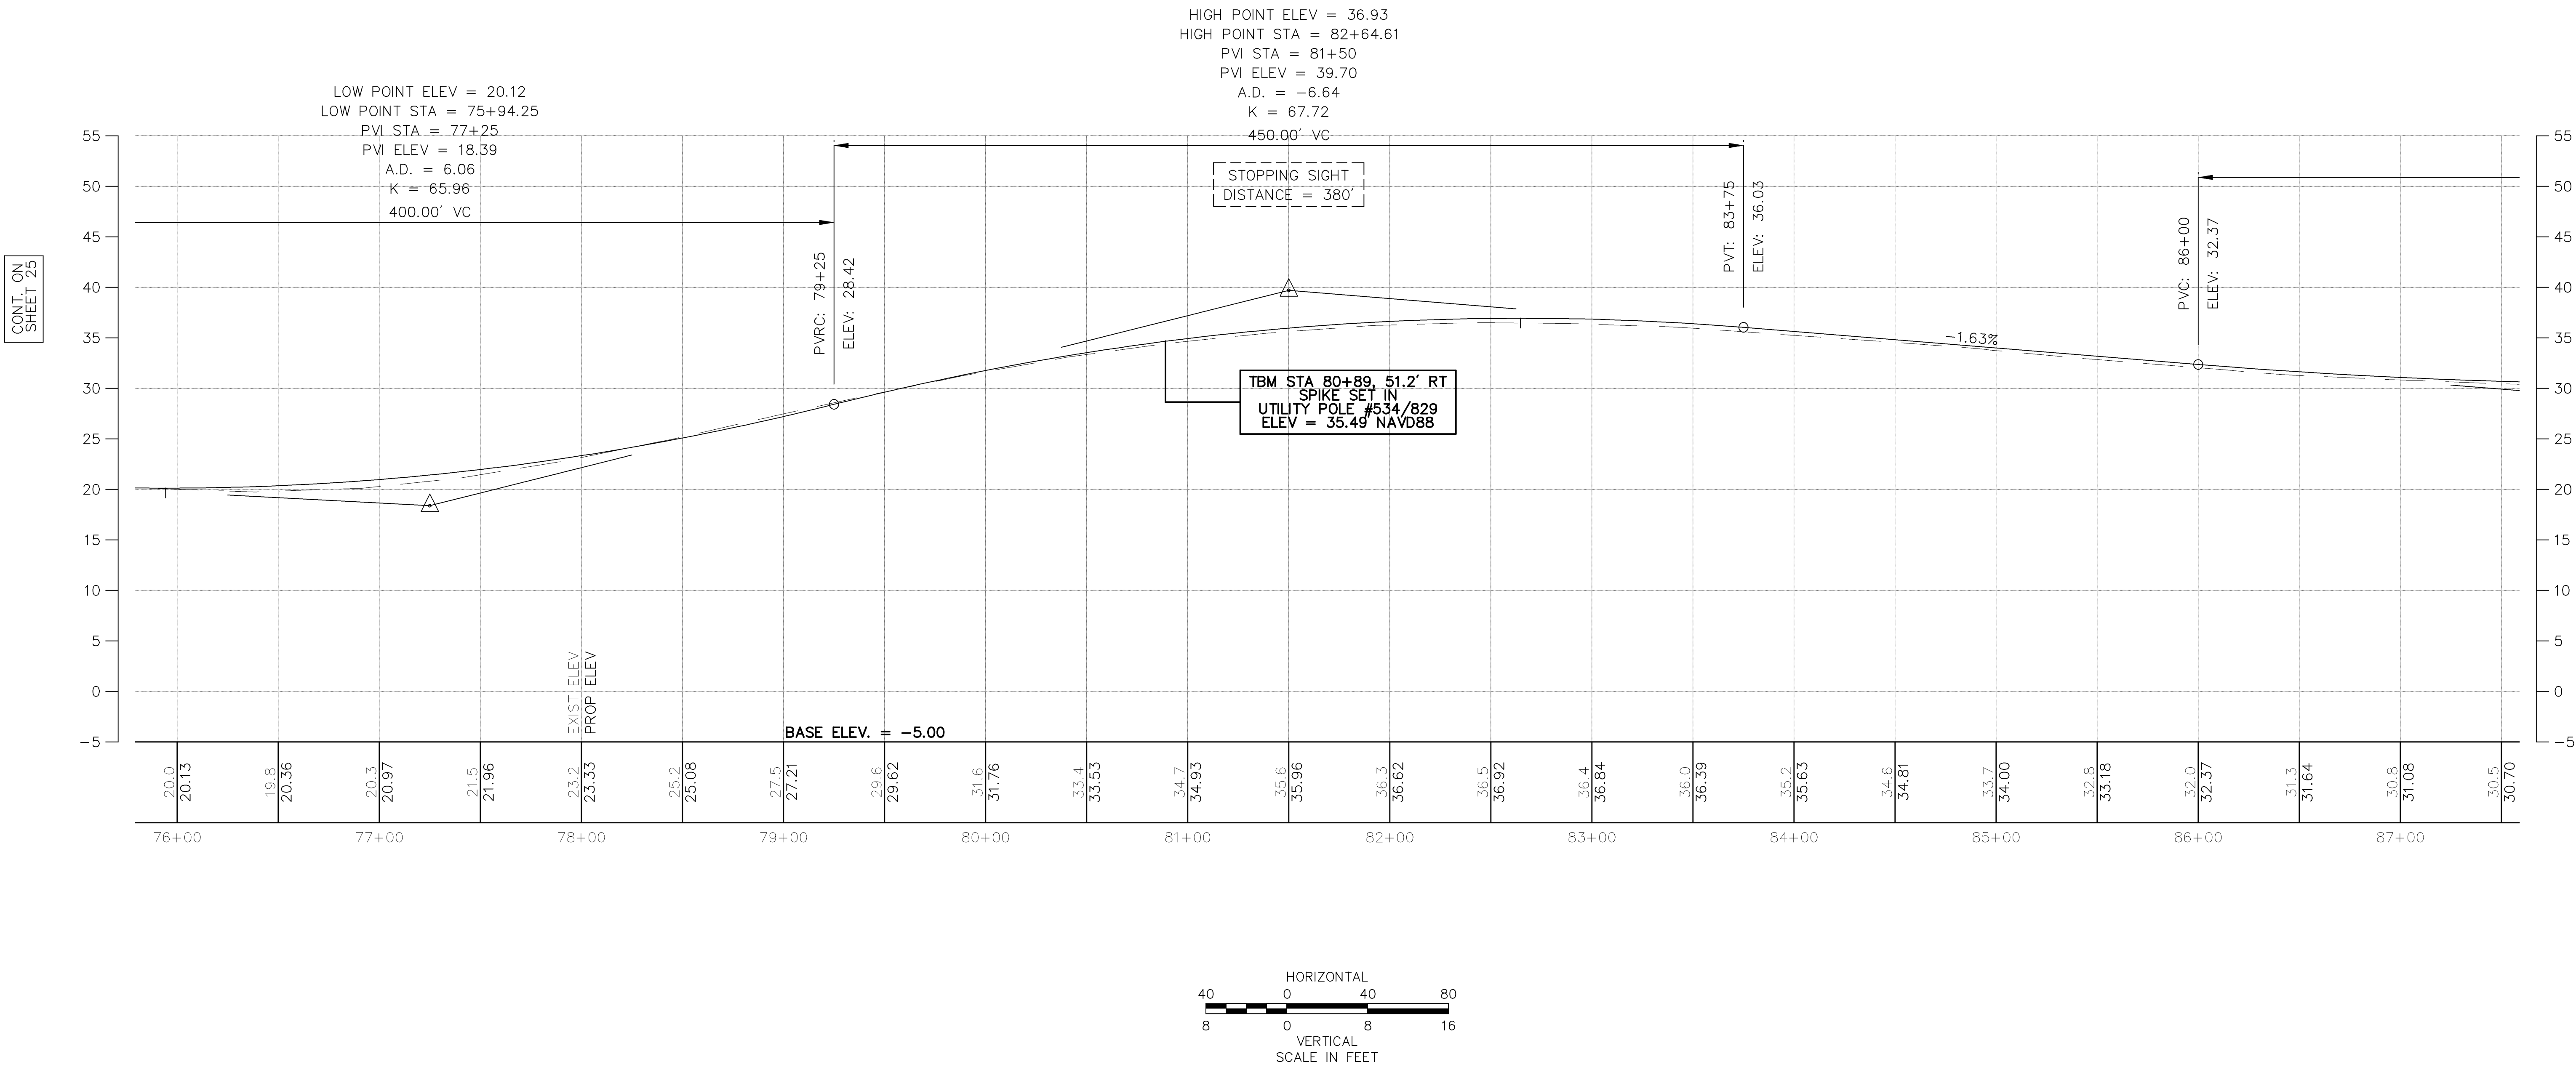

FOR GENERAL PLANS SEE SHEET NO. 12

STATE	FED. AID PROJ. NO.	SHEET NO.	TOTAL SHEETS
MASS.	XXXX	27	81
PROJECT FILE NO. 117106			

PROFILE

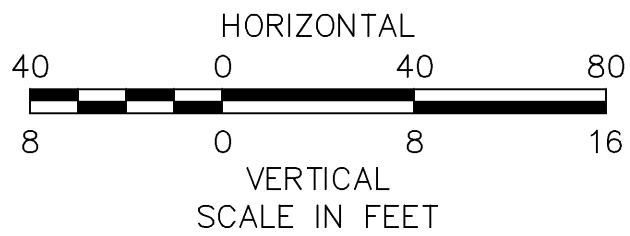
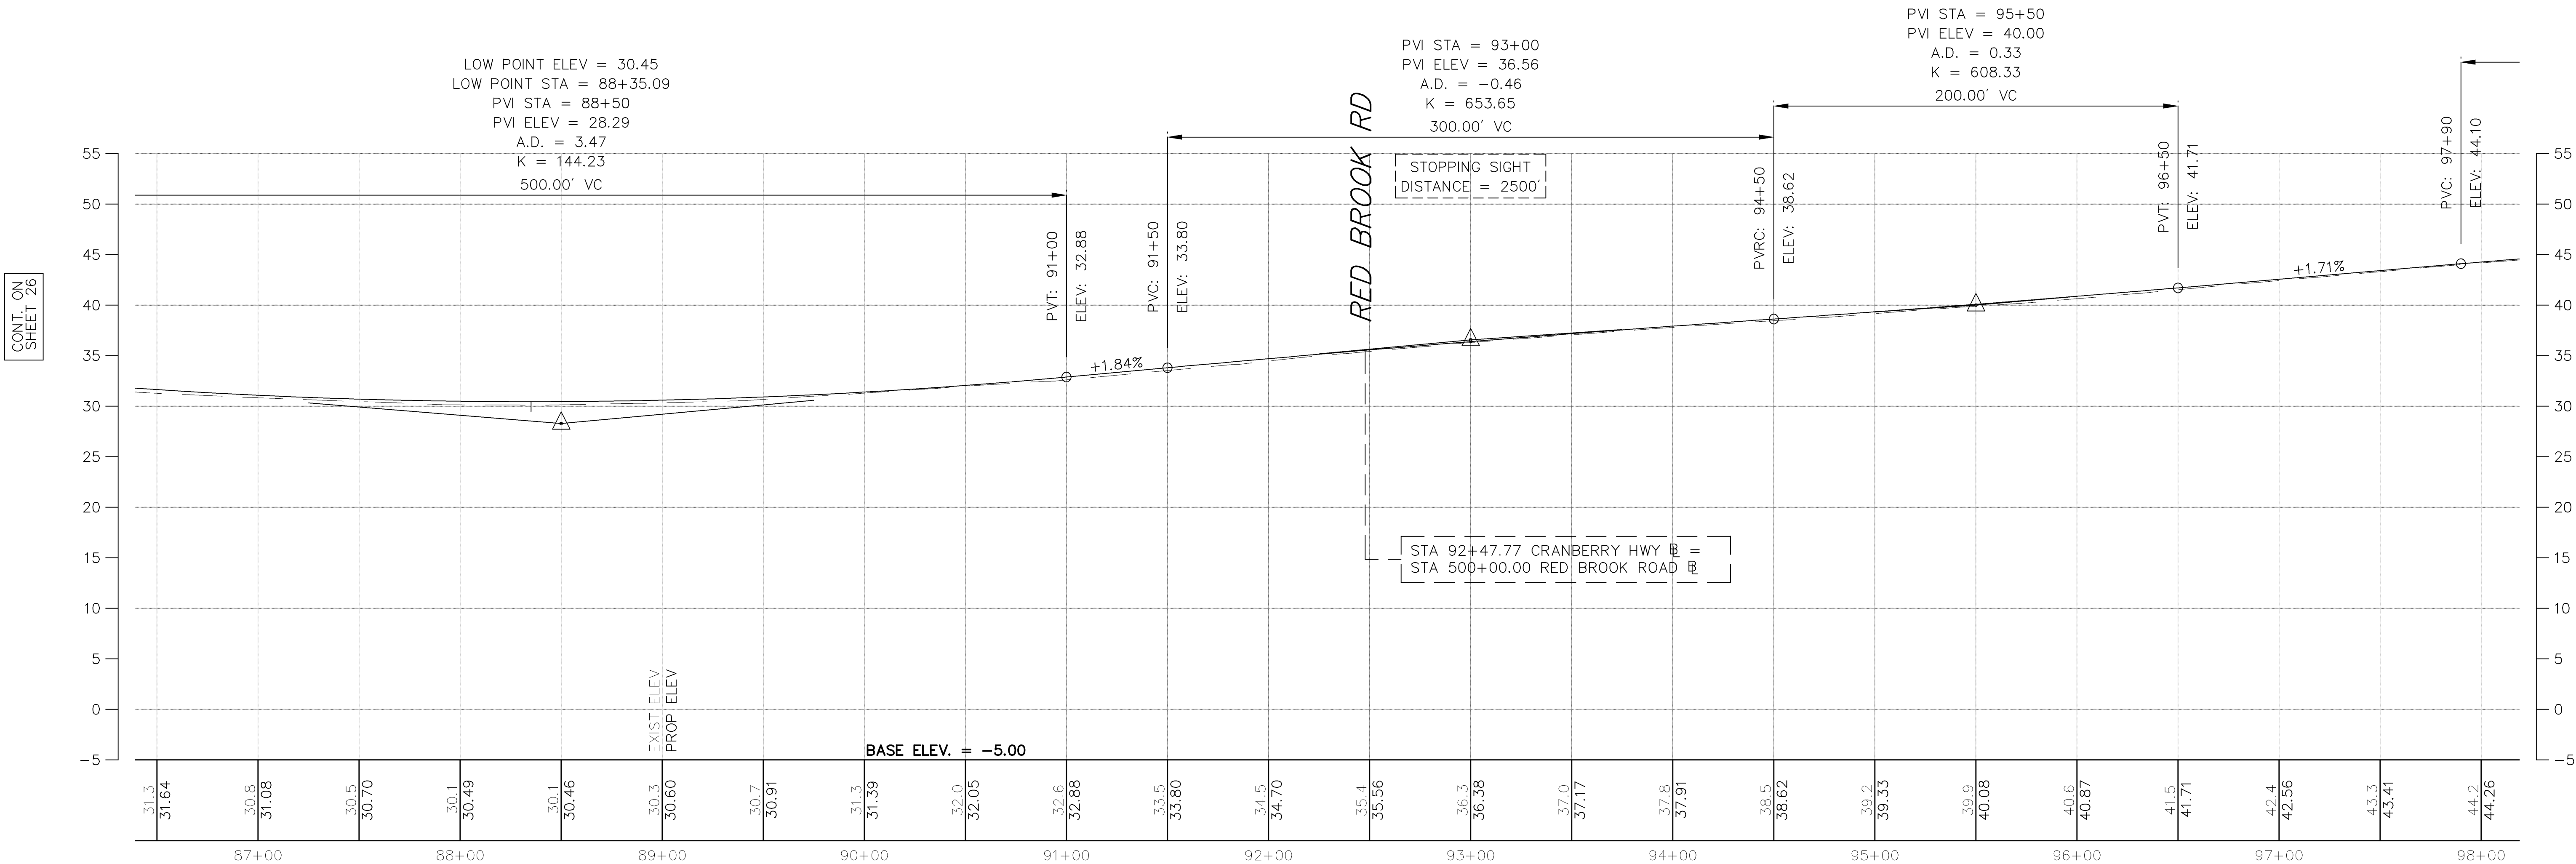


FOR GENERAL PLANS SEE SHEET NO. 13

WAREHAM
CRANBERRY HIGHWAY (ROUTES 6 & 28)


STATE	FED. AID PROJ. NO.	SHEET NO.	TOTAL SHEETS
MASS.	XXXX	29	81
PROJECT FILE NO. 117106			

PROFILE

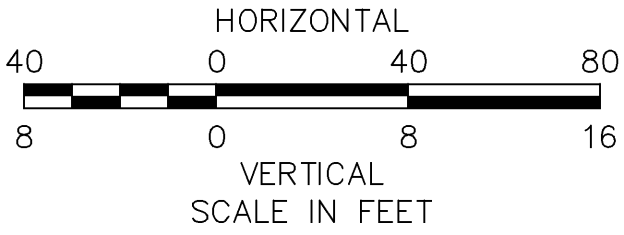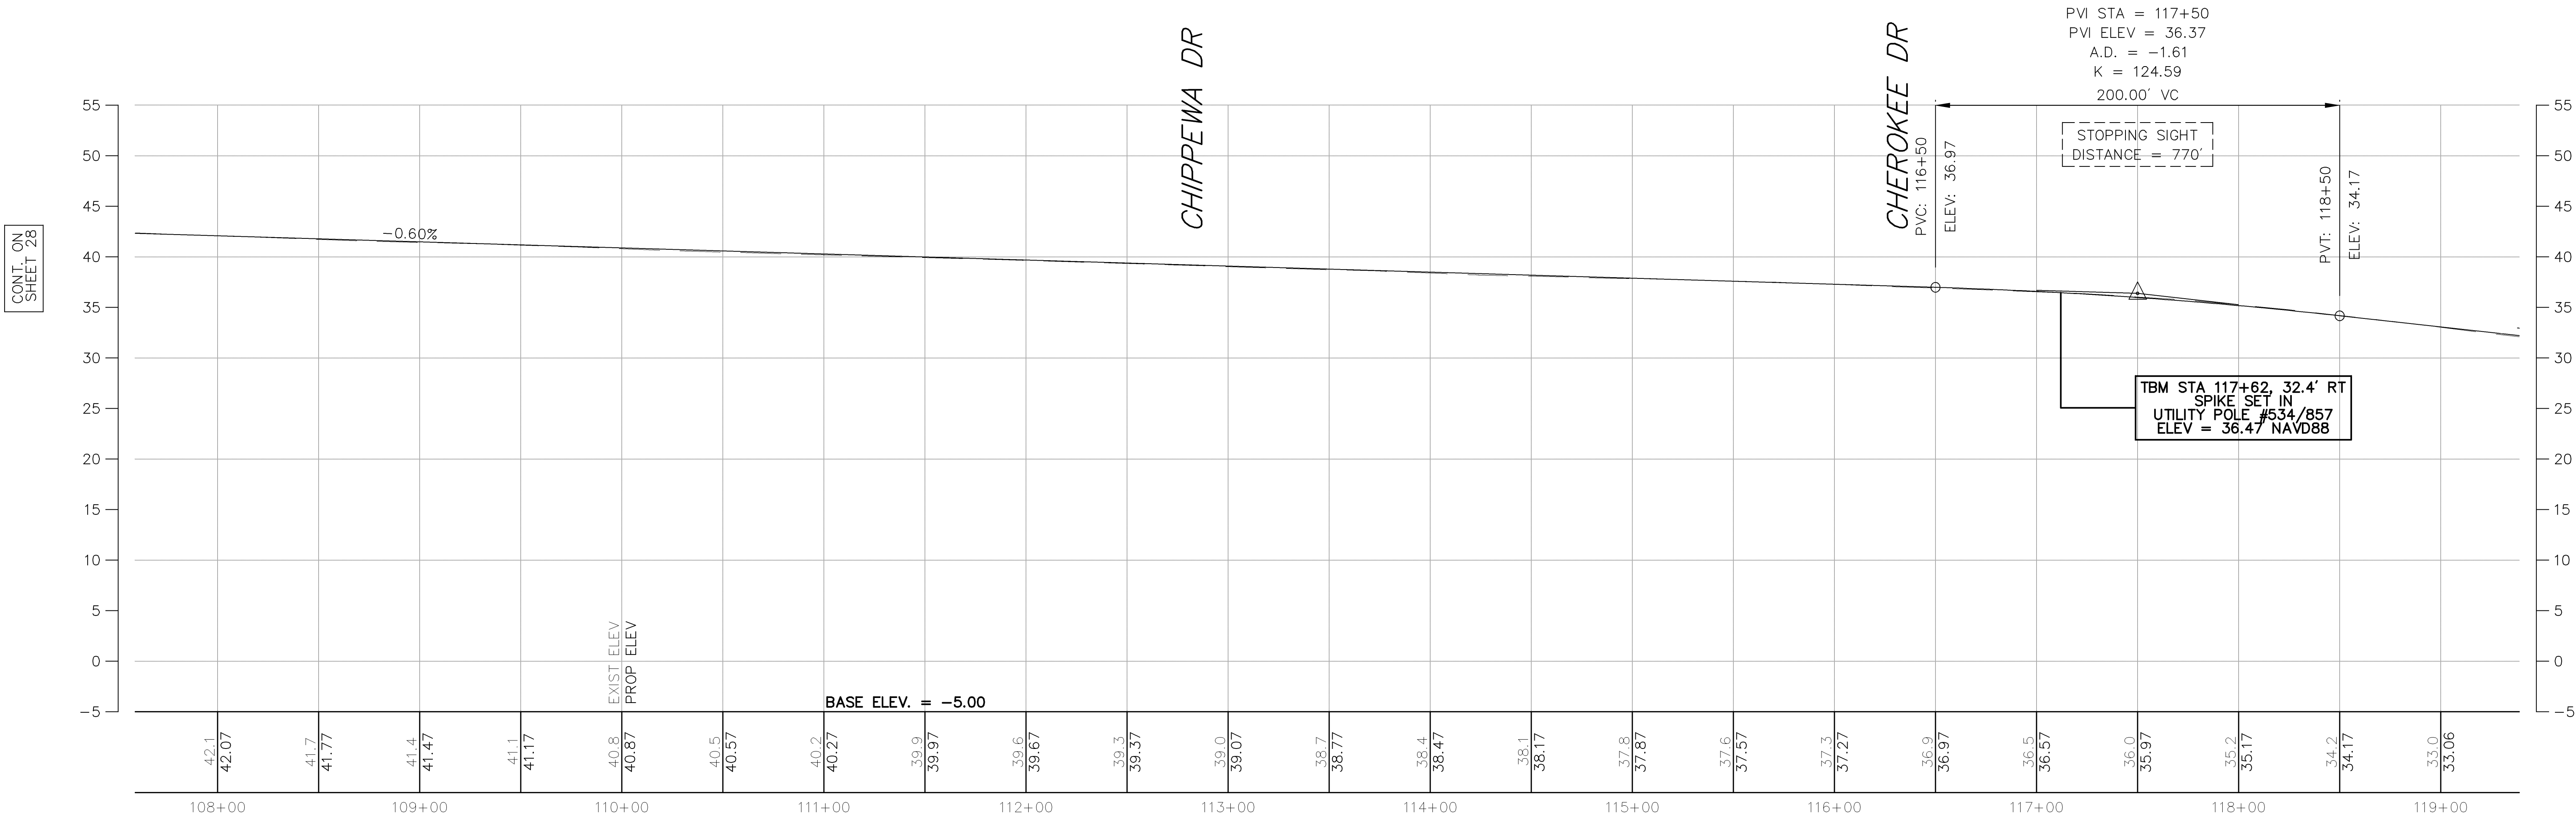


FOR GENERAL PLANS SEE SHEET NO. 15

PROFILE


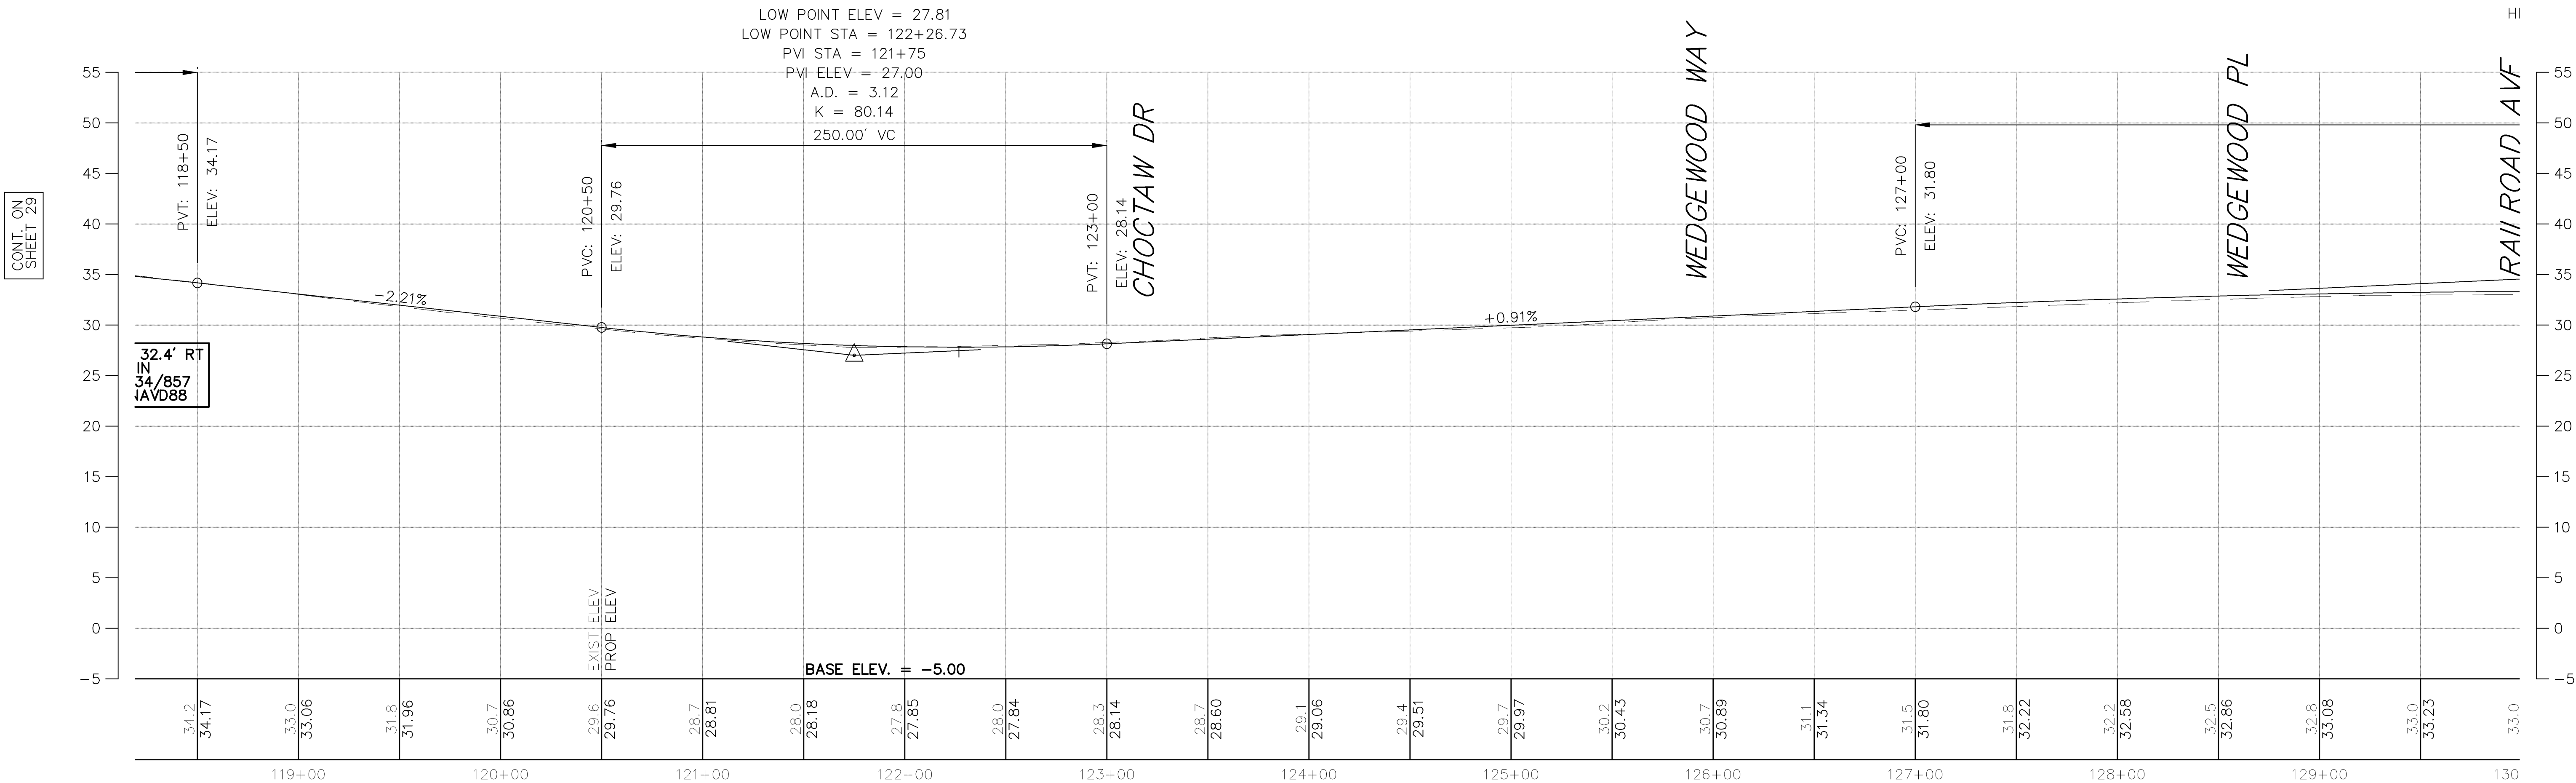


PROFILE

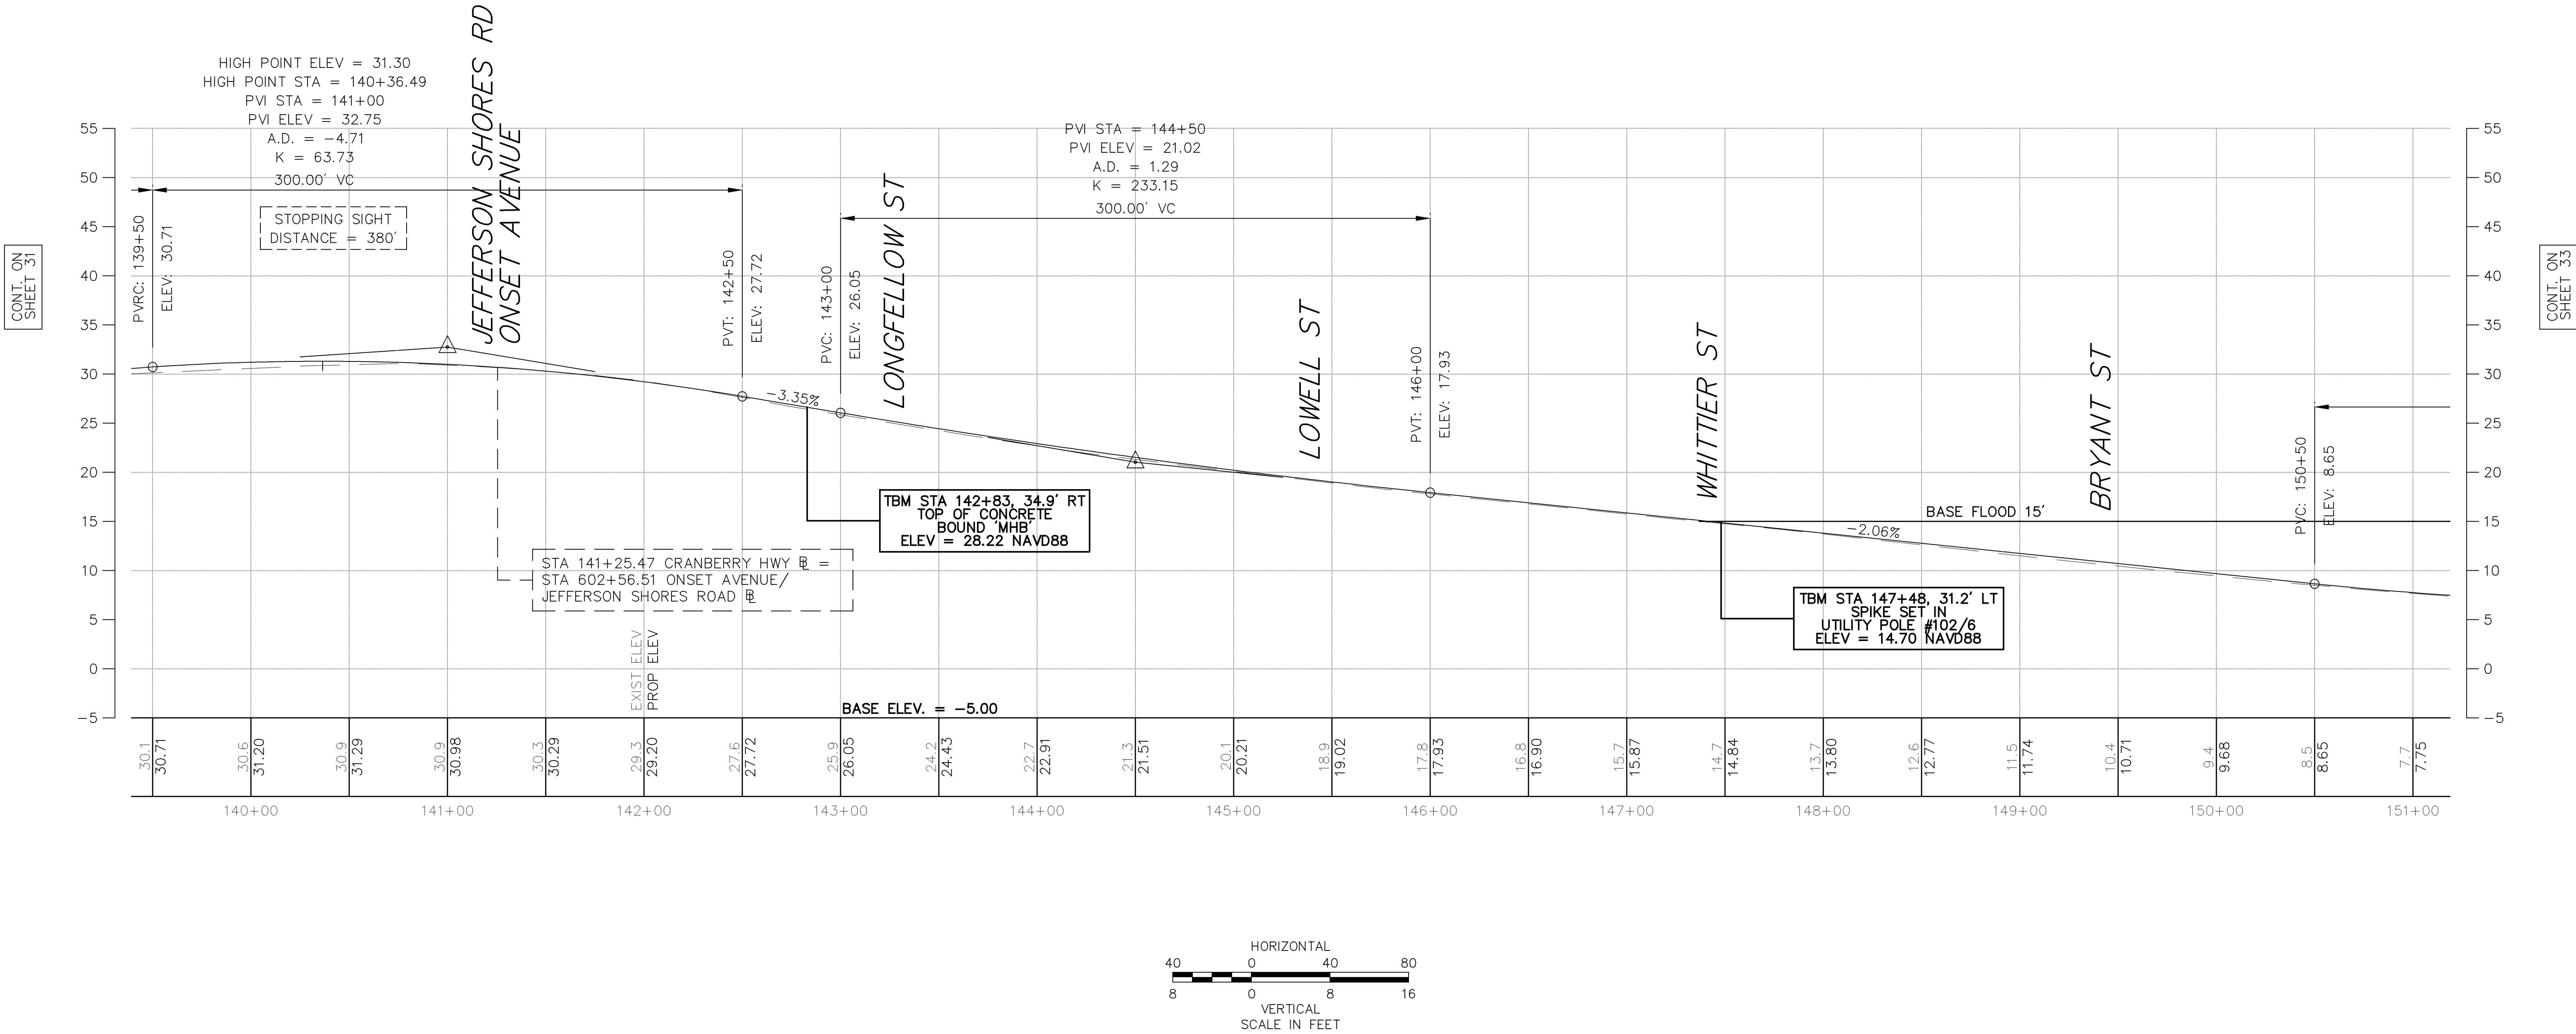

FOR GENERAL PLANS SEE SHEET NO. 18

CONT. ON
SHEET 32

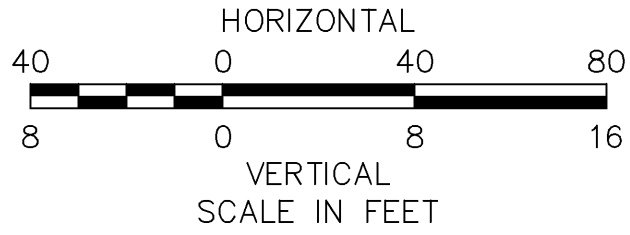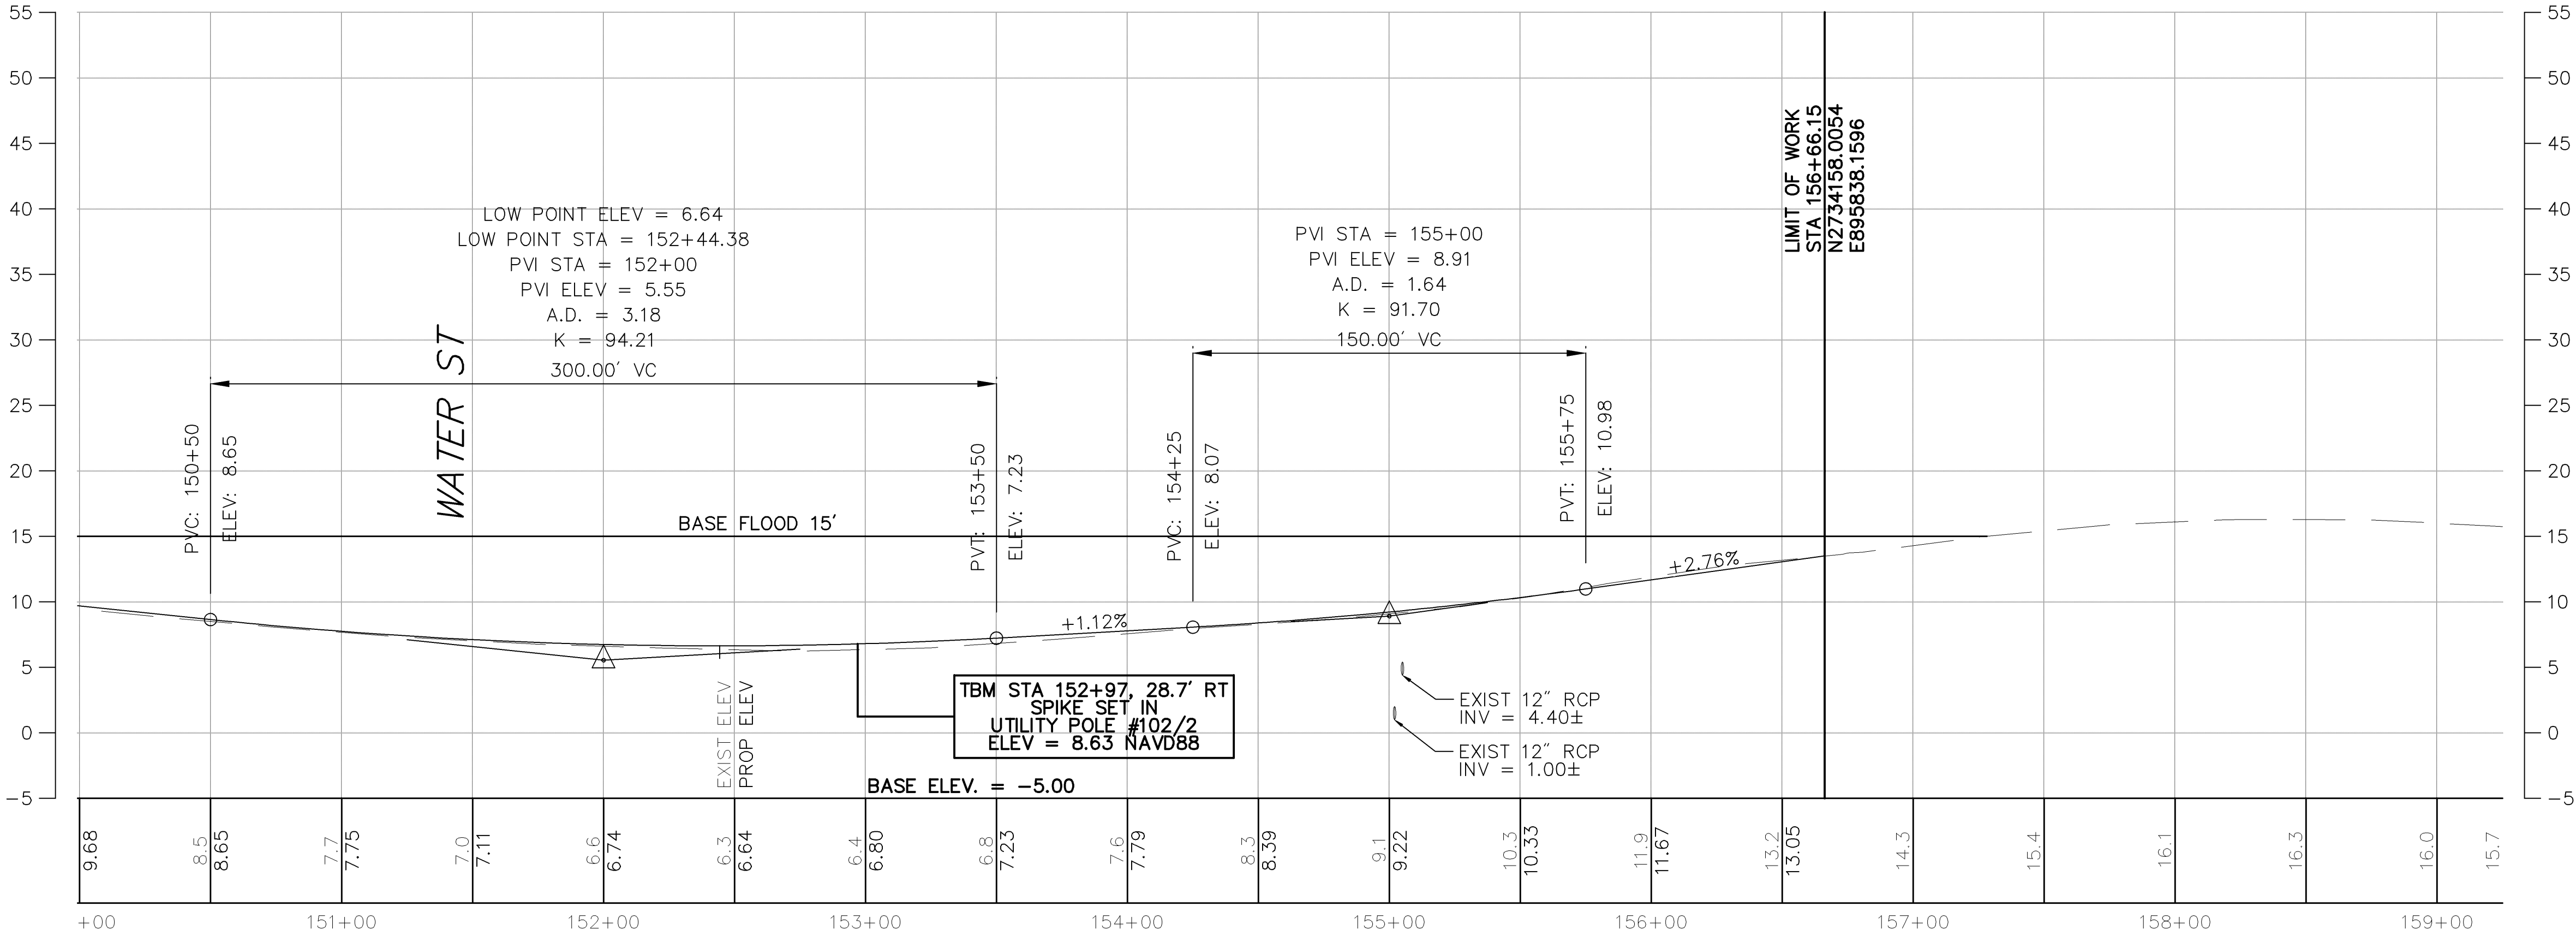

FOR GENERAL PLANS SEE SHEET NO. 19